




DETAIL 9 section roof and end zinc wall

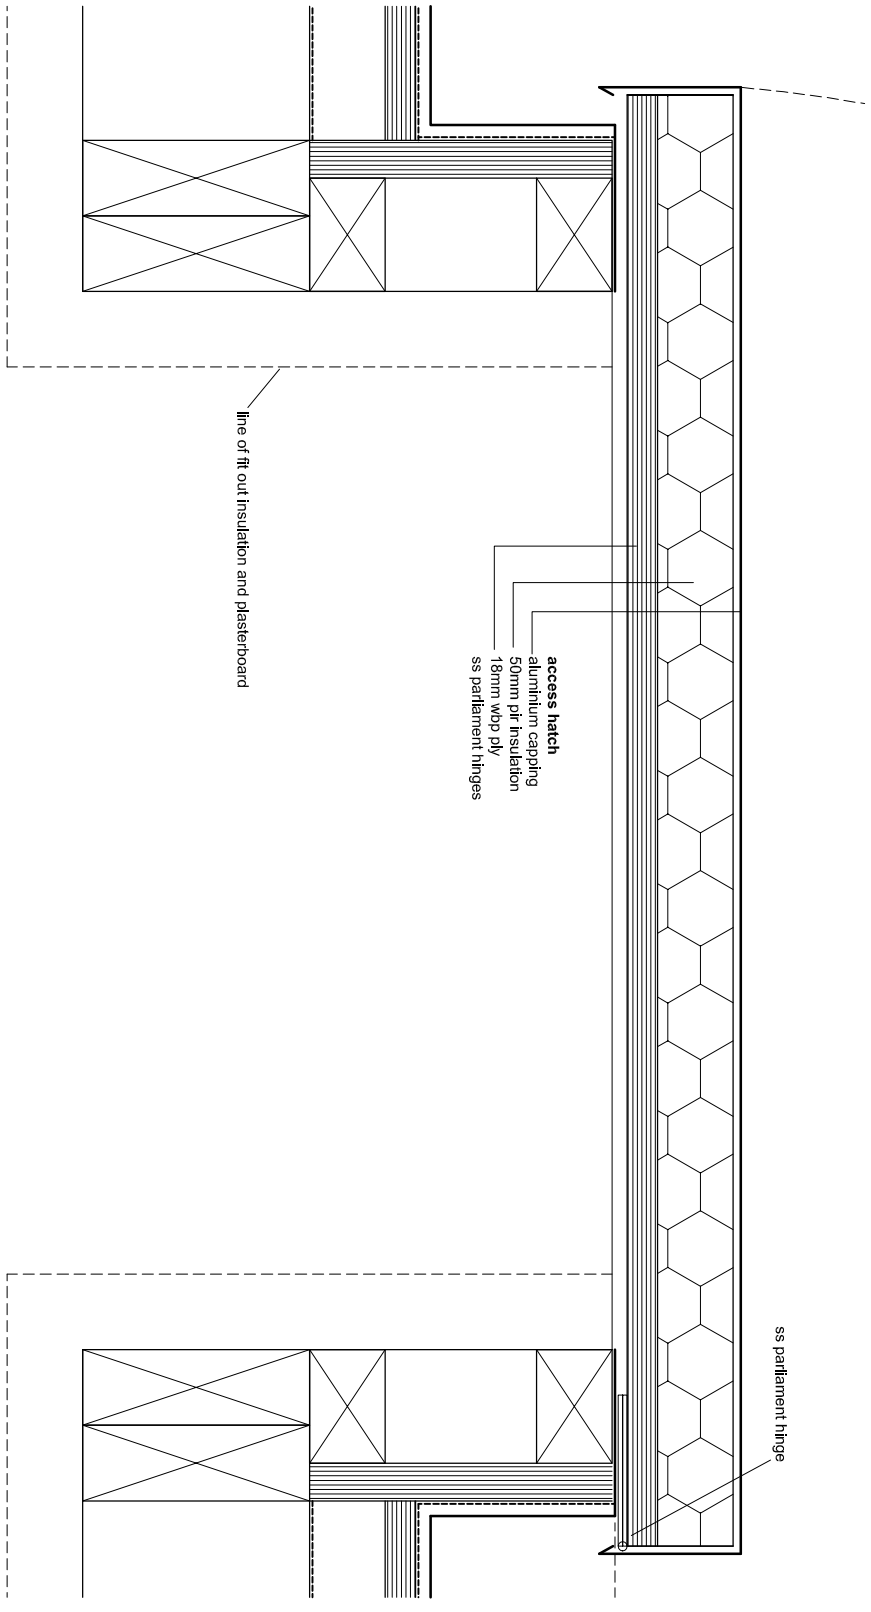

DETAIL 12 section access hatch

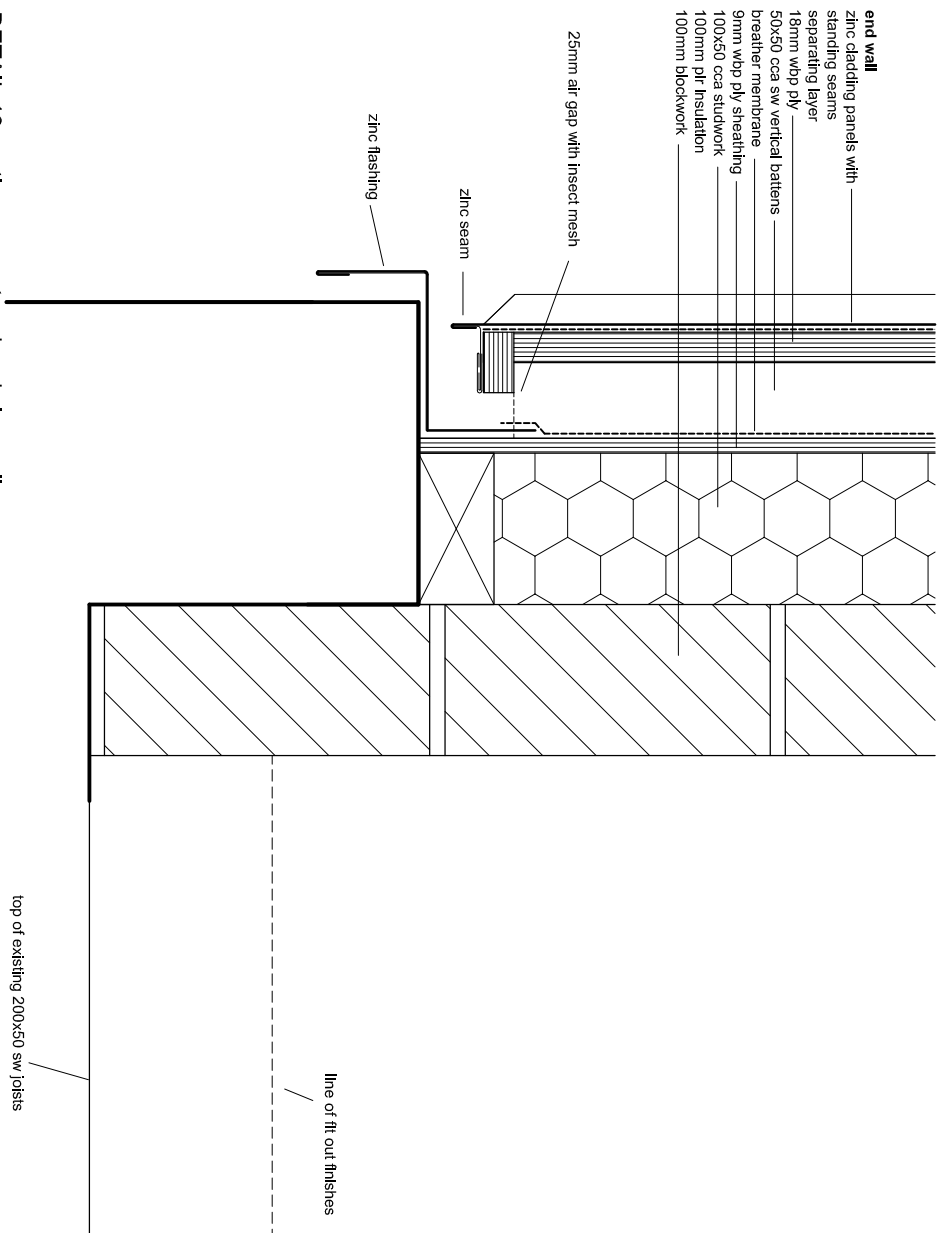

DETAIL 10 section parapet and end zinc wall

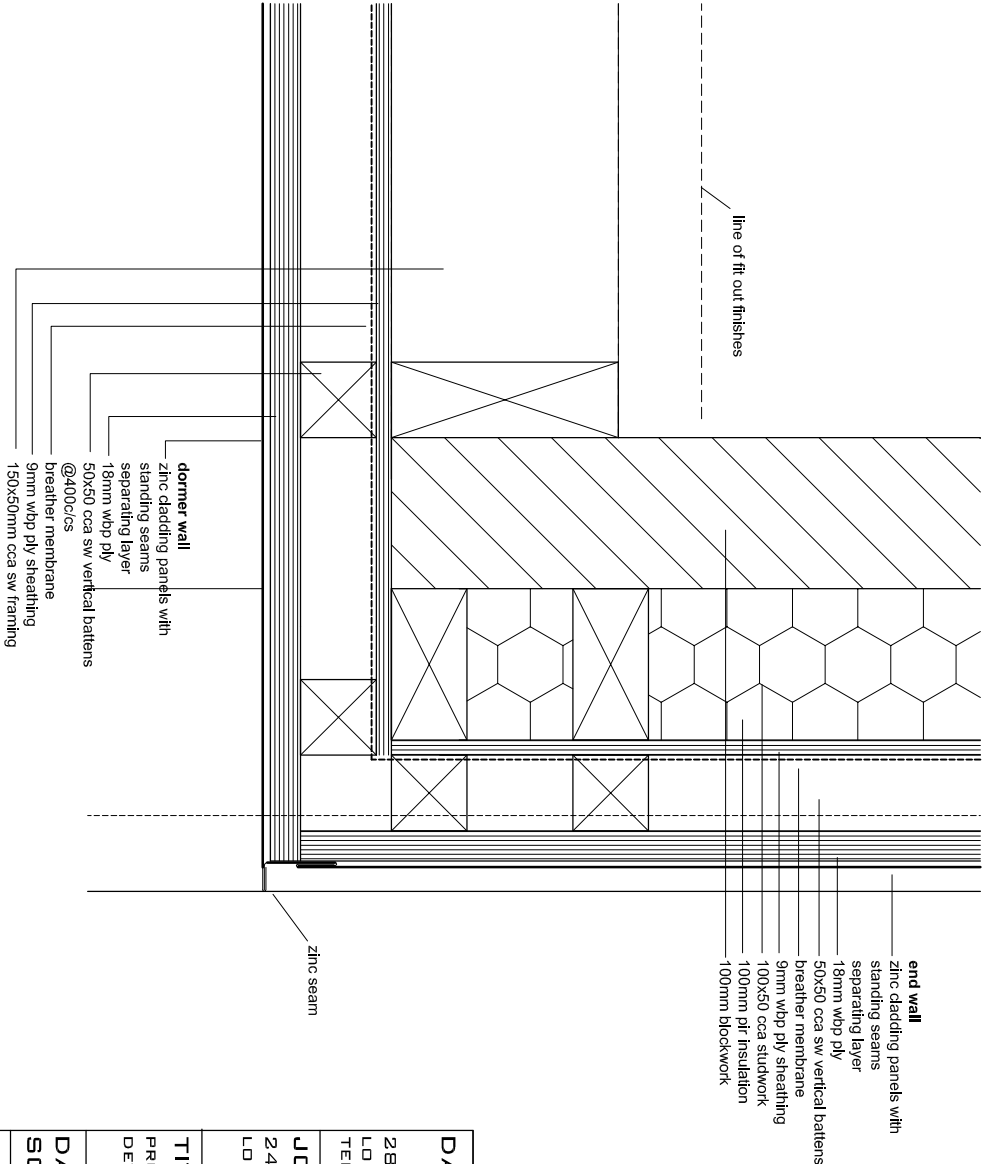

DETAIL 11 plan of corner of dormer and end wall

DAVIES ARCHITECTURE ©	
28 ELLIOTT SQ LONDON NW3 3SU TEL 020 7483 0669	
JOB	24-32 ELLIOTT SQUARE LONDON NW3
TITLE	PROPOSALS DETAILS
DATE	4.3.21
SCALE	1:10 @A3
DRAWING NO	ELL-C-5-03