


NOTES

DIMENSIONS TO BE CONFIRMED ON SITE

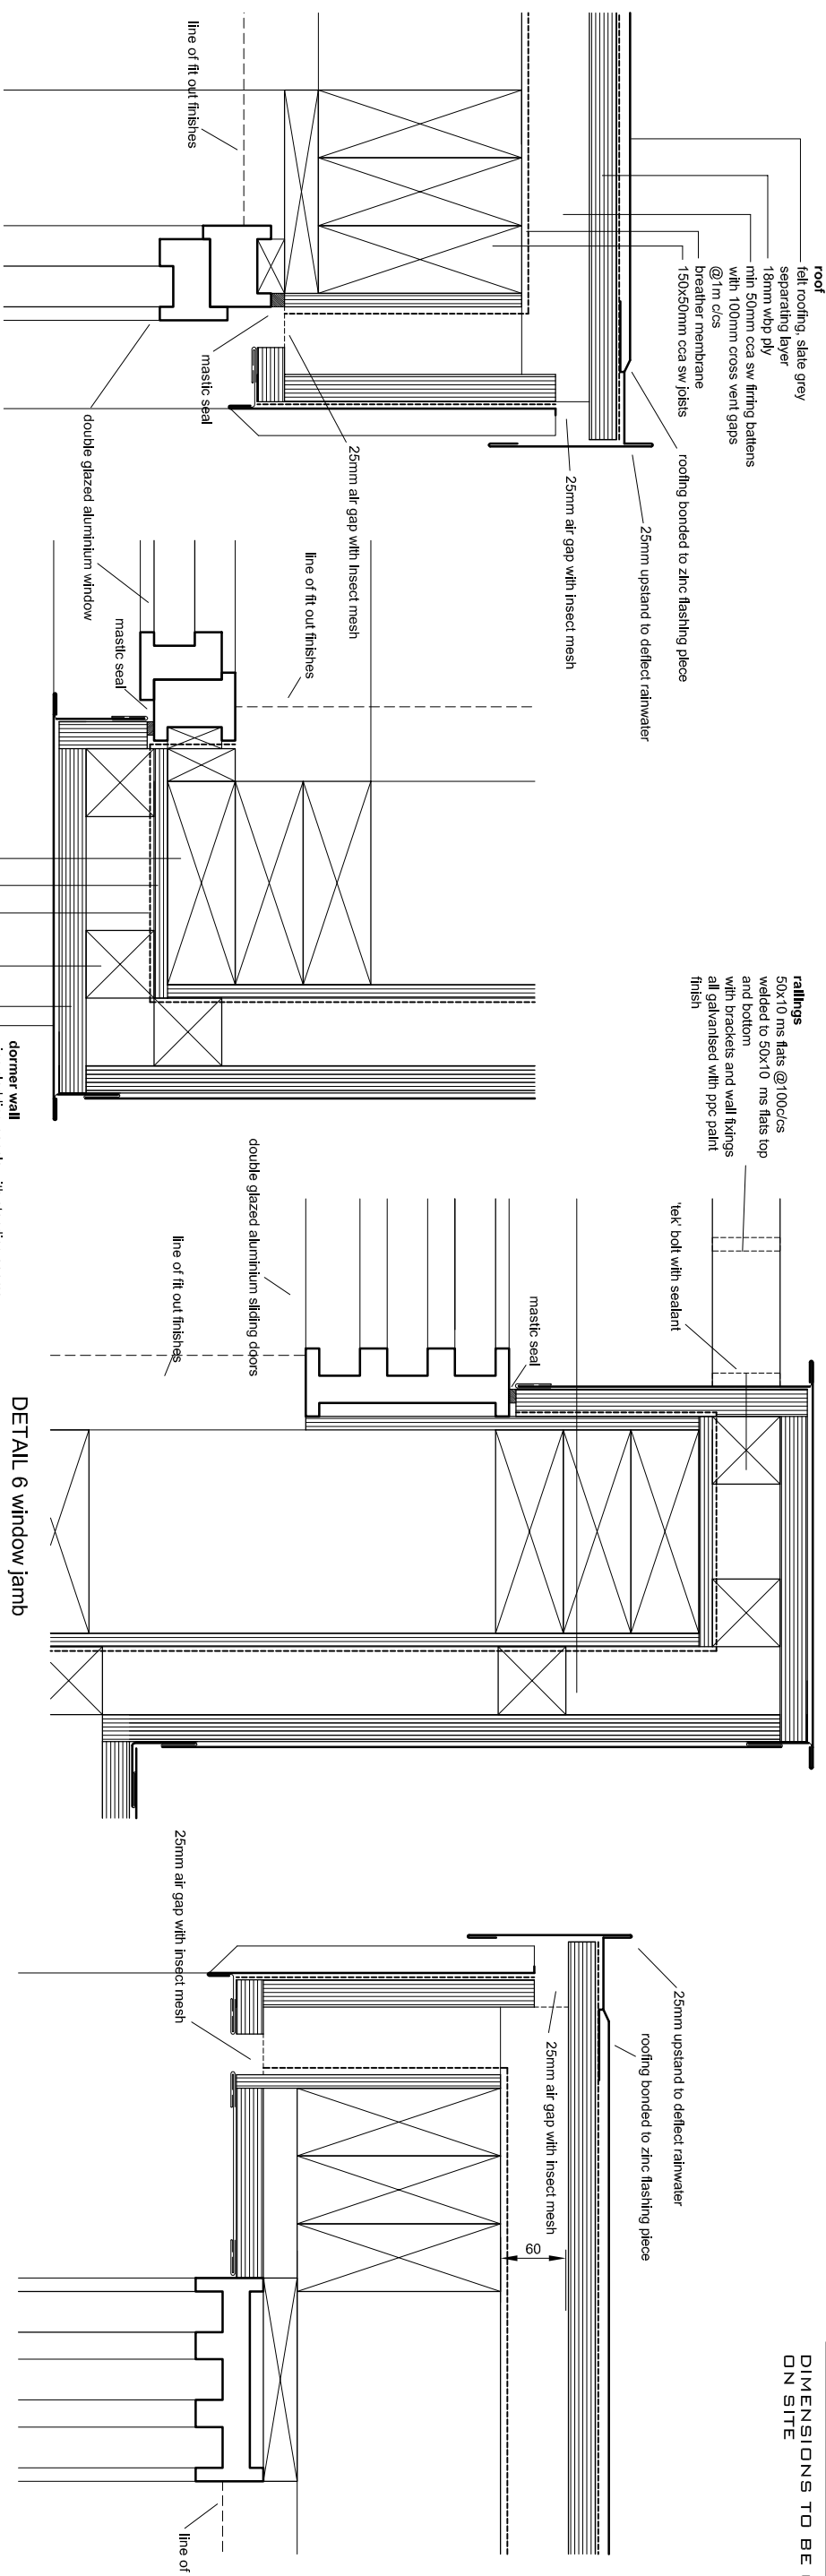


DETAIL 3 window head

DETAIL 5 window jamb

DETAIL 6 window jamb

DETAIL 7 window head

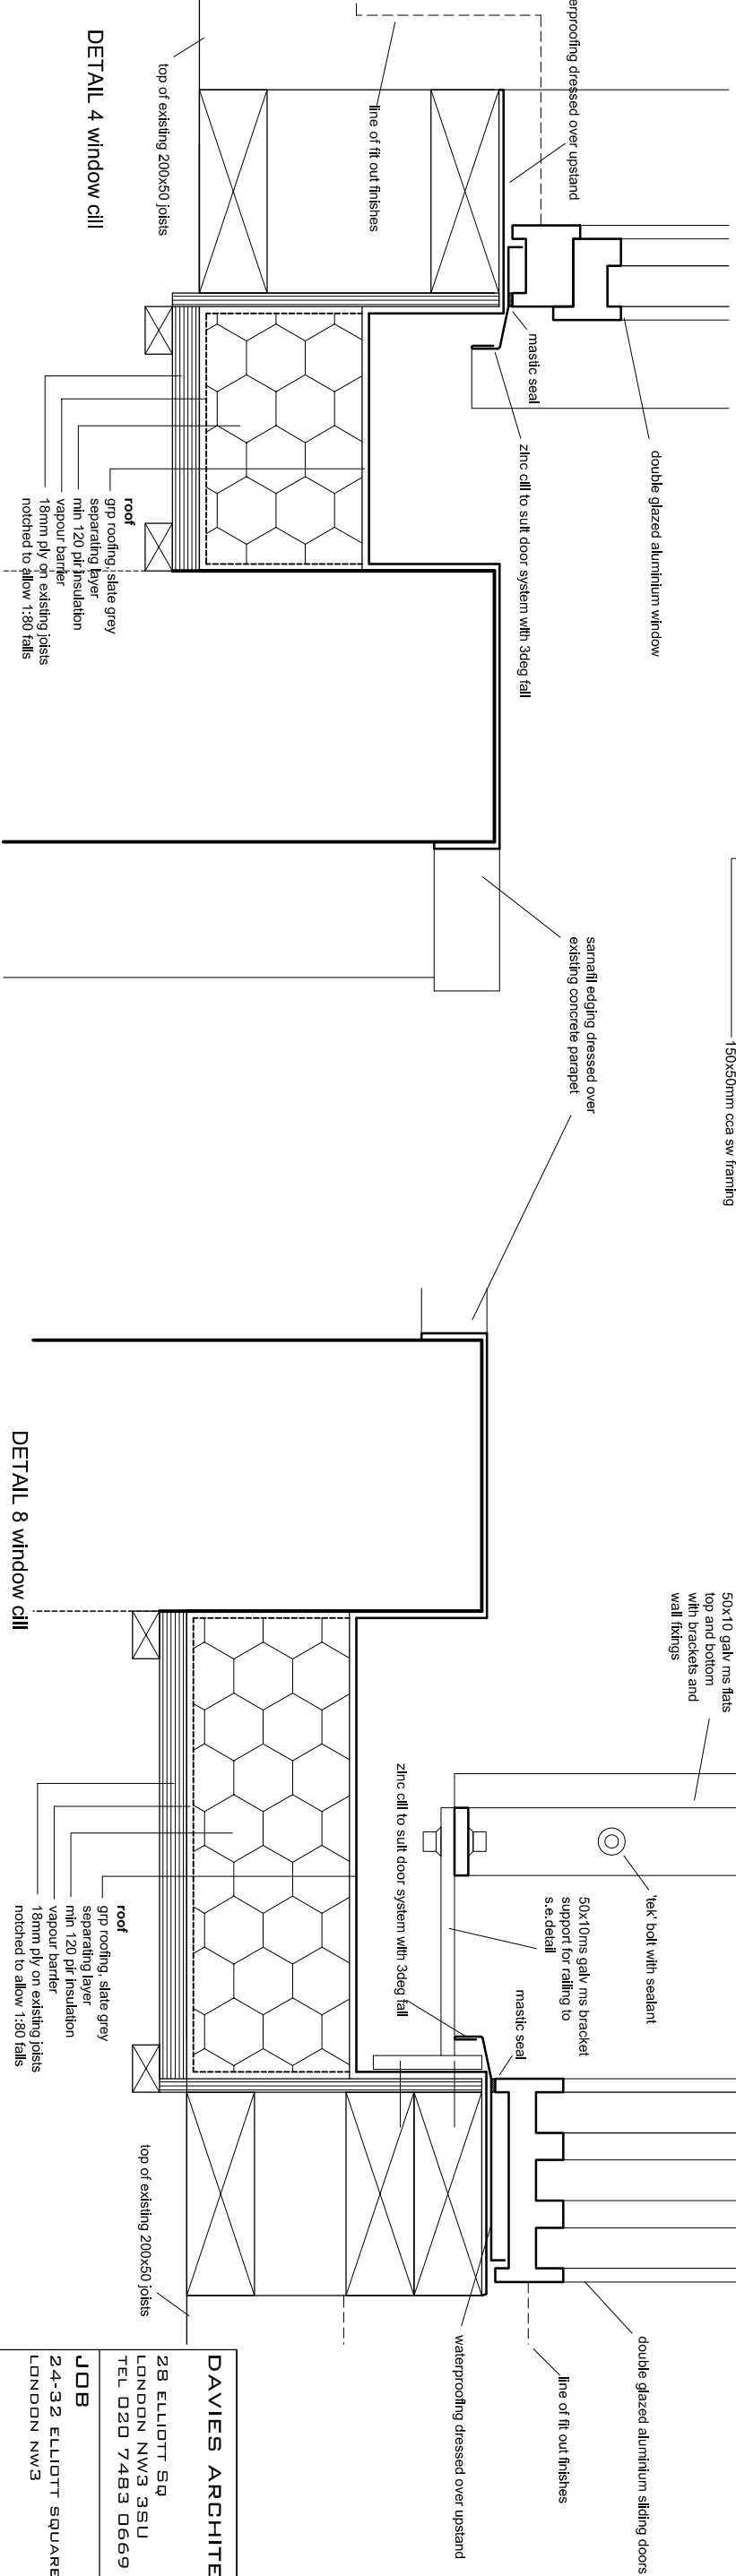

DETAIL 4 window cill

DETAIL 8 window cill

<p>DAVIES ARCHITECTURE</p> <p>28 ELLIOTT SQ LONDON NW3 3SU TEL 020 7483 0669</p>	
<p>JOB</p> <p>24-32 ELLIOTT SQUARE LONDON NW3</p>	<p>TITLE</p> <p>PROPOSALS DETAILS</p>
<p>DATE</p> <p>4.3.21</p>	<p>SCALE</p> <p>1:5 @A3</p>
<p>DRAWING NO</p> <p>ELL-C-5-02</p>	