



Please do not scale from this drawing. If in doubt, ask. This drawing is the property of UNUM Partnership Ltd. and must not be reproduced, copied or disclosed in any form, other than for the purpose of this project.


Revision	Date	By
A	12.10.17	EN
B	01.02.19	LB
C	10.03.21	EN

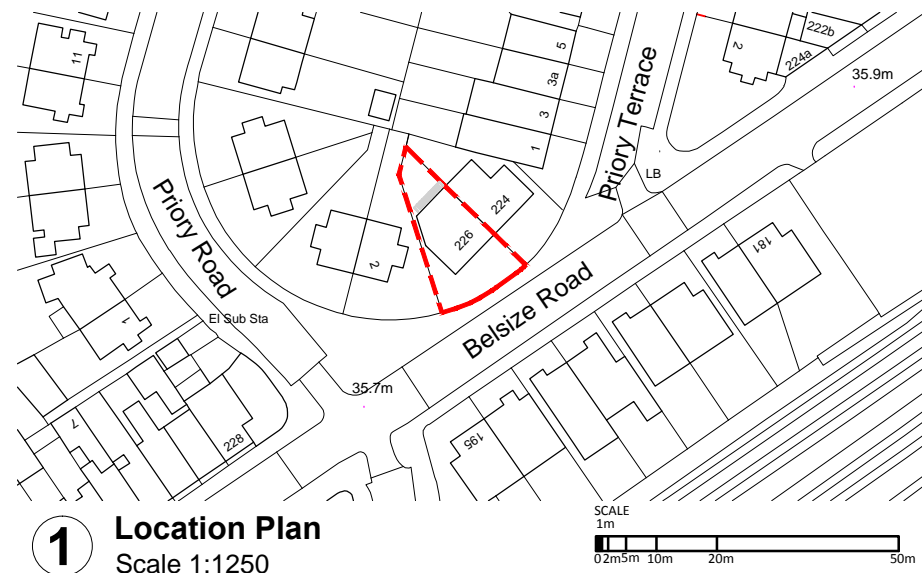

**1** Location Plan  
Scale 1:1250

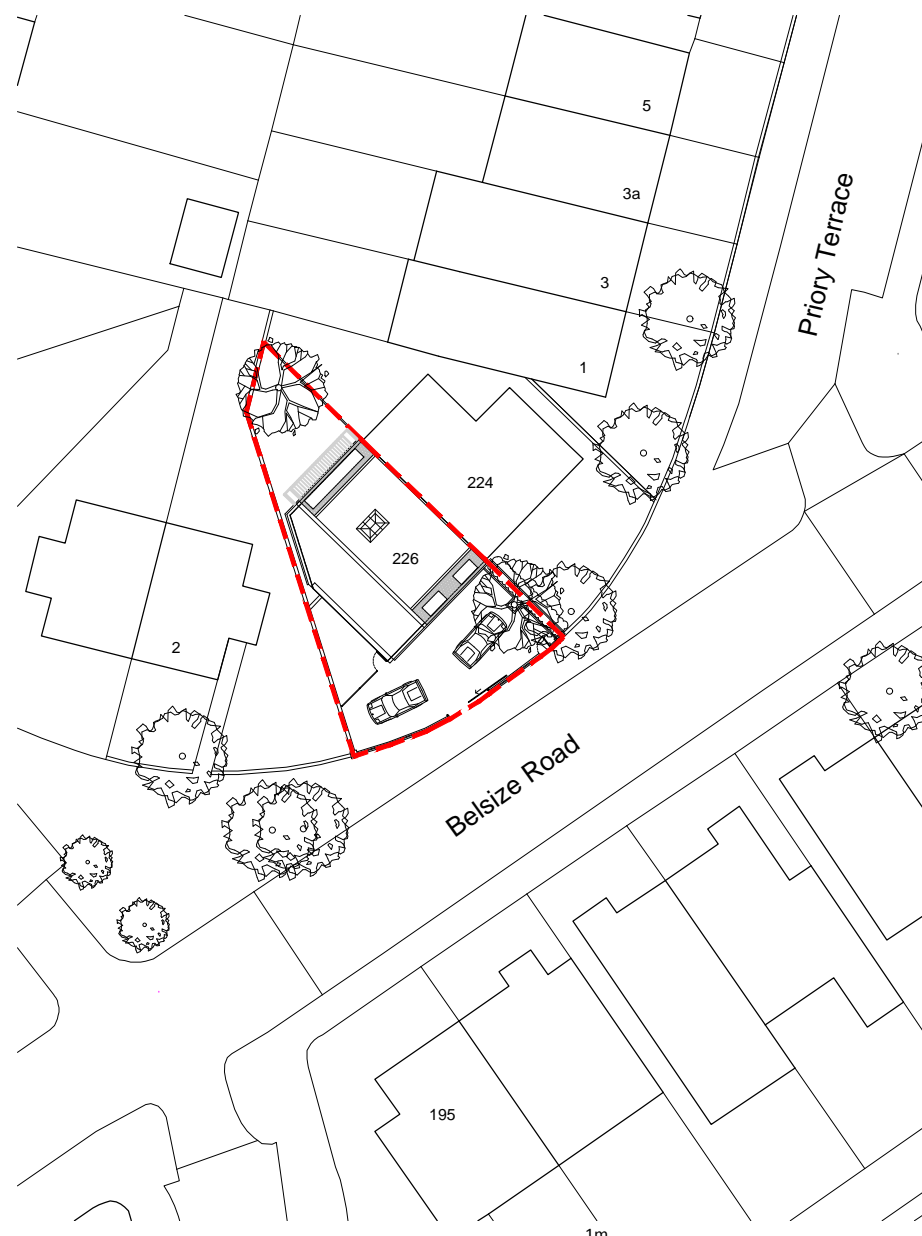

**2** Block Plan as Existing  
Scale 1:500

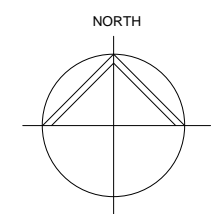

77 St. Vincent Street  
Glasgow, G2 5TF T. 0141 353 2745

**PLANNING / NON-MATERIAL VARIATION**

Client  
**MR & MRS CALTON**

Project Title  
**226 BELSIZE ROAD  
LONDON  
NW6 4DE**

Drawing Title  
**PROPOSED  
LOCATION & BLOCK PLAN**

Date	Scale	Drawn	Checked	Rev
08.05.17	Varies	SLS	-	A3

Drawing No.	Rev
089-GA-000	C