


01- ELEVATION @1:50

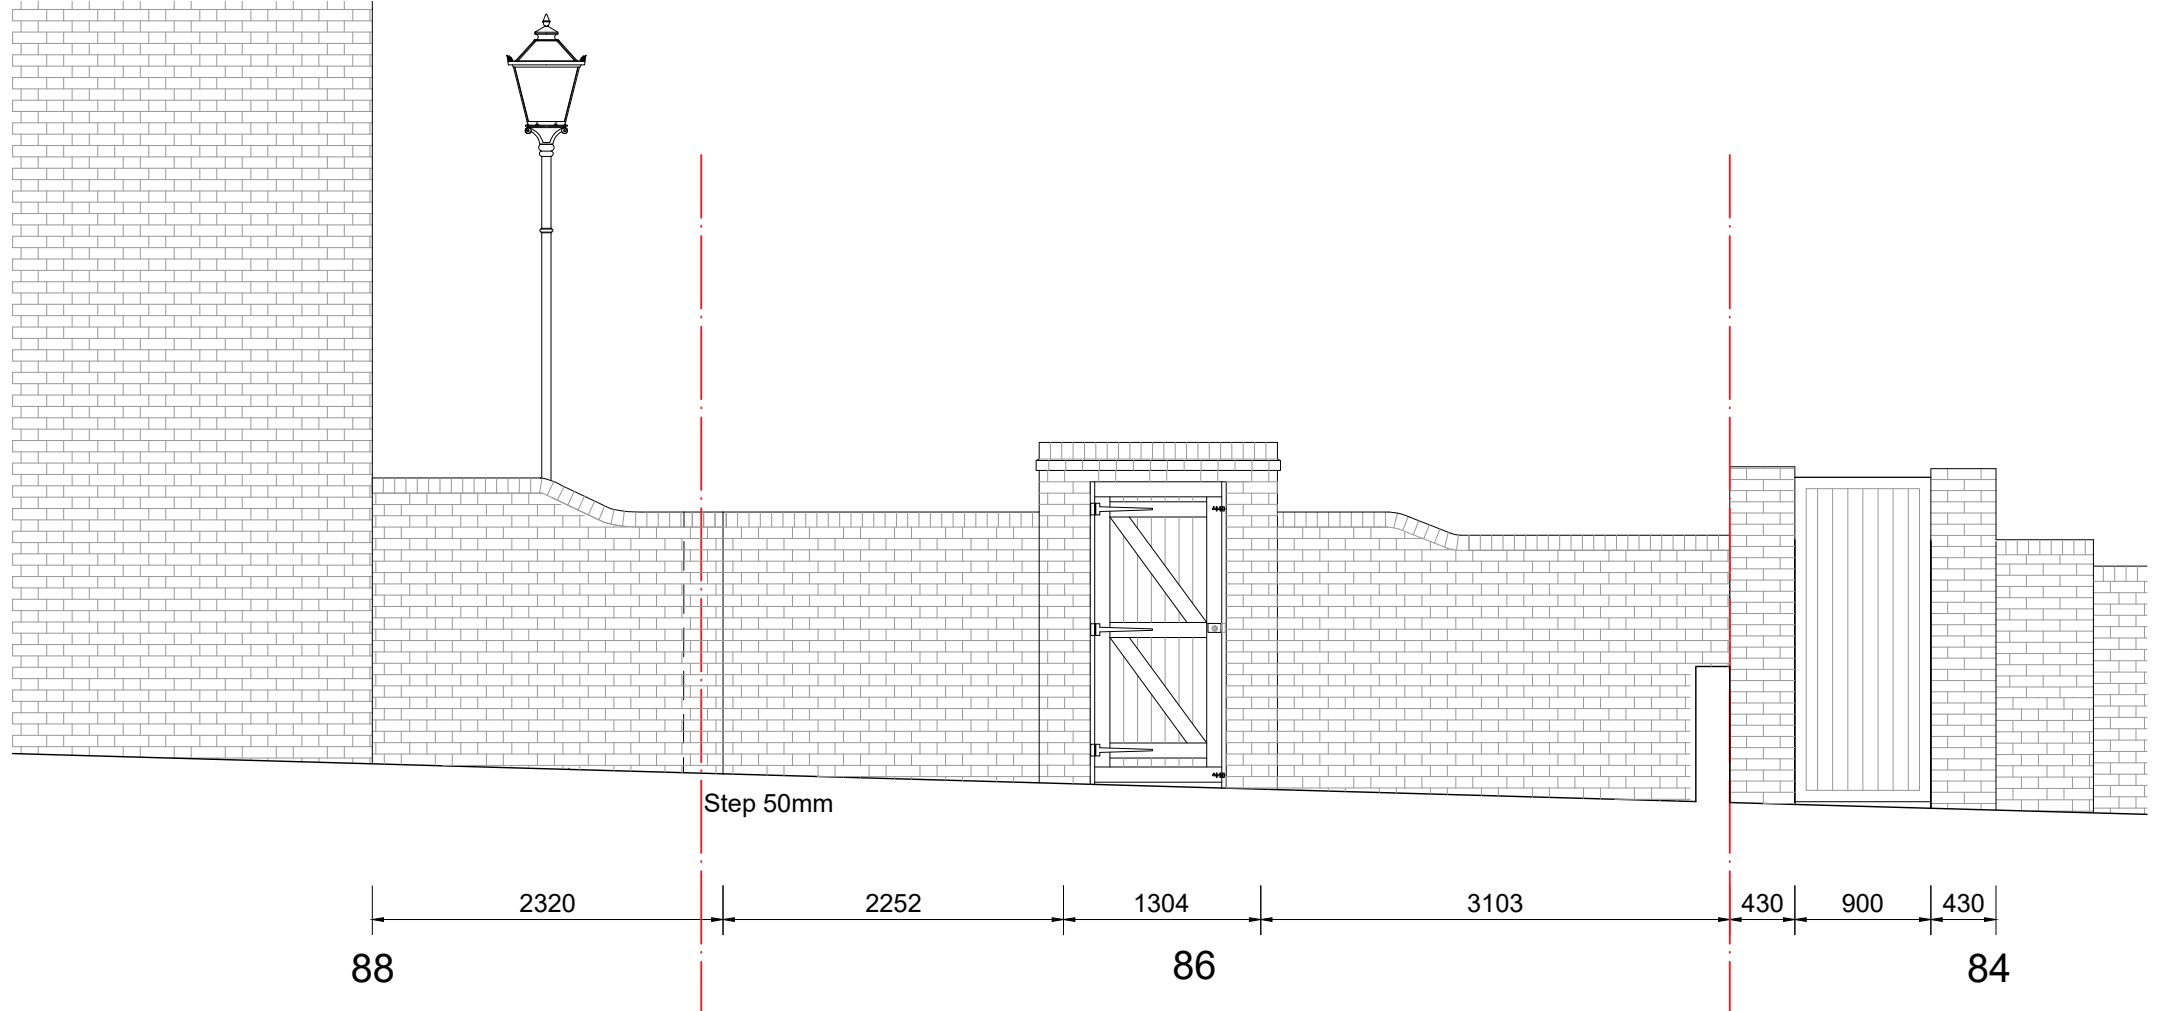

02- ELEVATION @1:50



PLANNING

Rev	QA Check	Description	Date

© Copyright Coupdeville Architects Ltd 2011

COUPDEVILLE
Architects

Unit 1A
Woodstock Studios
36 Woodstock Grove
London
W12 8LE
TEL: 0208 811 2660
E-MAIL: info@coupdeville.net
www.coupdeville.net

DRAWN	-	CLIENT:
CHECKED	-	Mr & Mrs Sibert
SCALE@A4	1:50	

PROPOSED DRAWINGS
ELEVATIONS

ADDRESS:
86 Fortress Road

JOB No	DRAWING NUMBER
1152	PL-02