


33 FROGNAL NW3 6YD

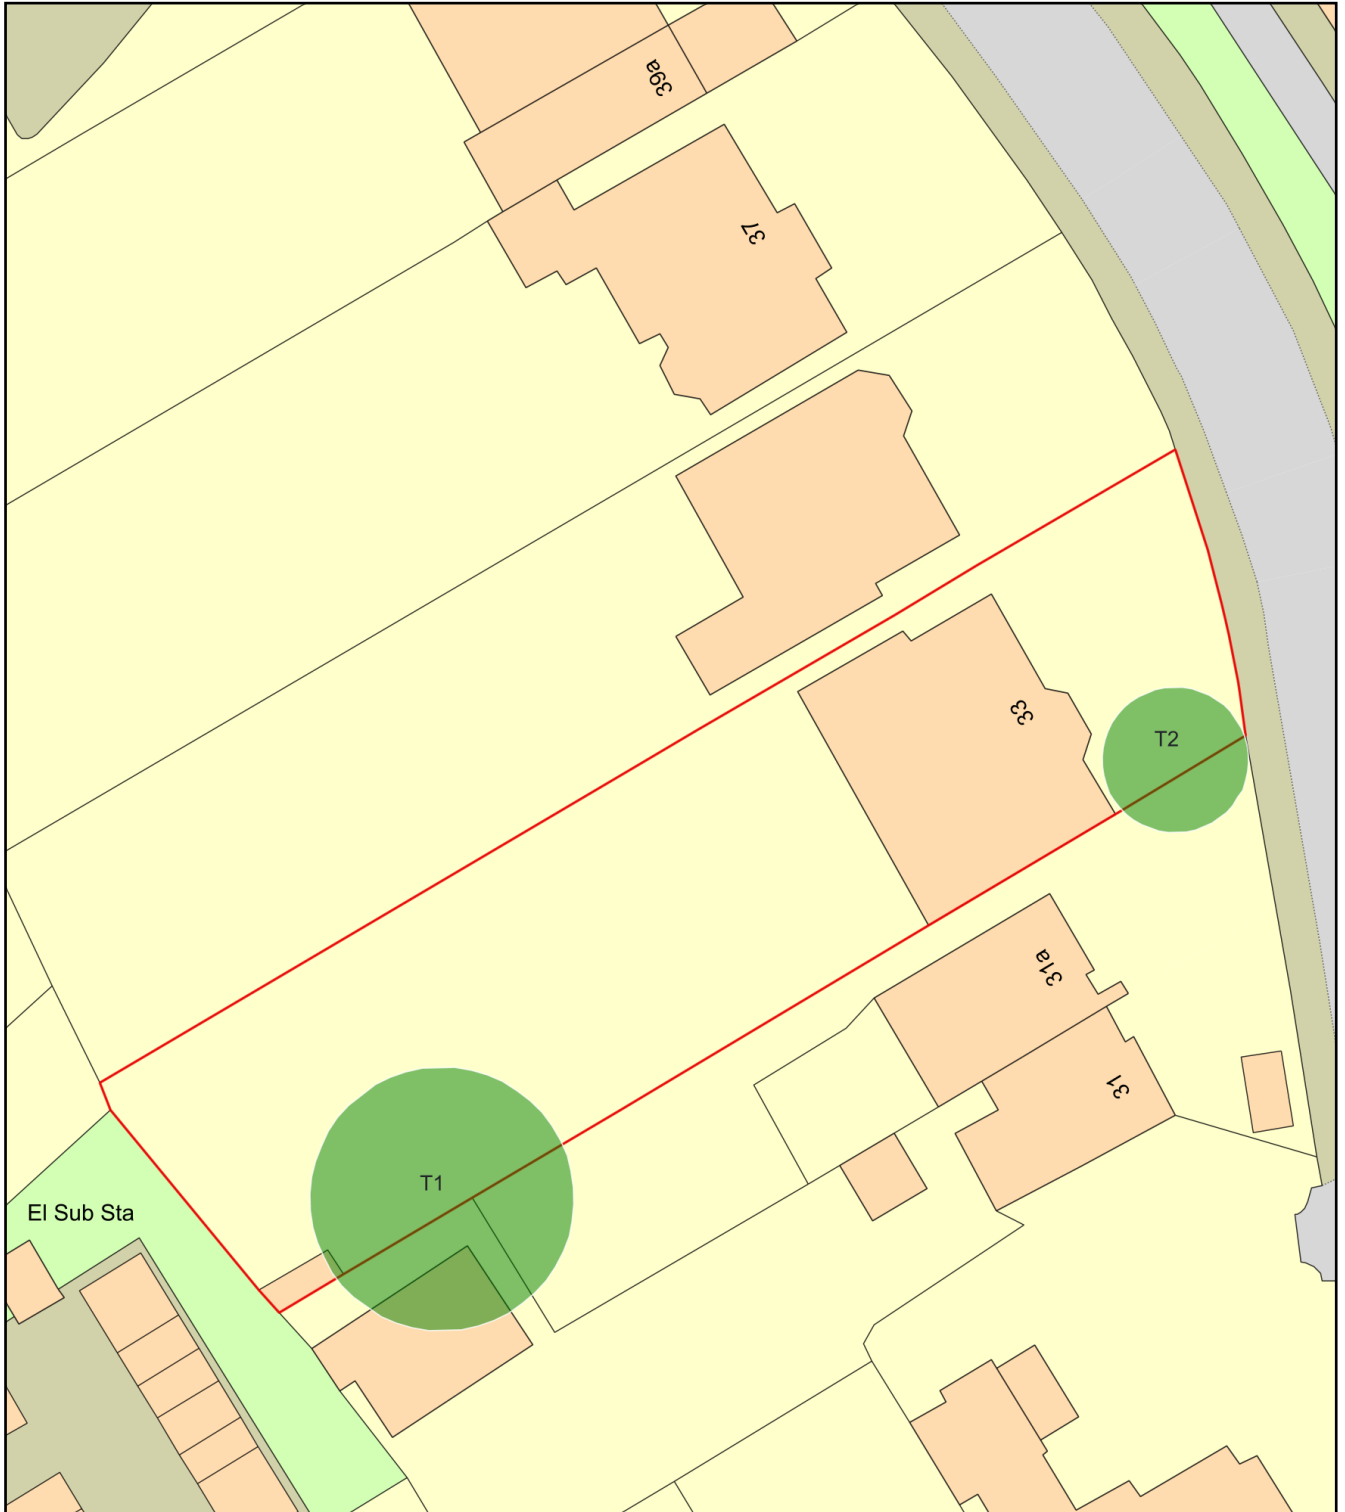

Plan Produced for: L.B.CAMDEN

Date Produced: 10 Mar 2021

Plan Reference Number: TQRQM21069141832420

Scale: 1:500 @ A4