



GRAFTON WAY ELEVATION

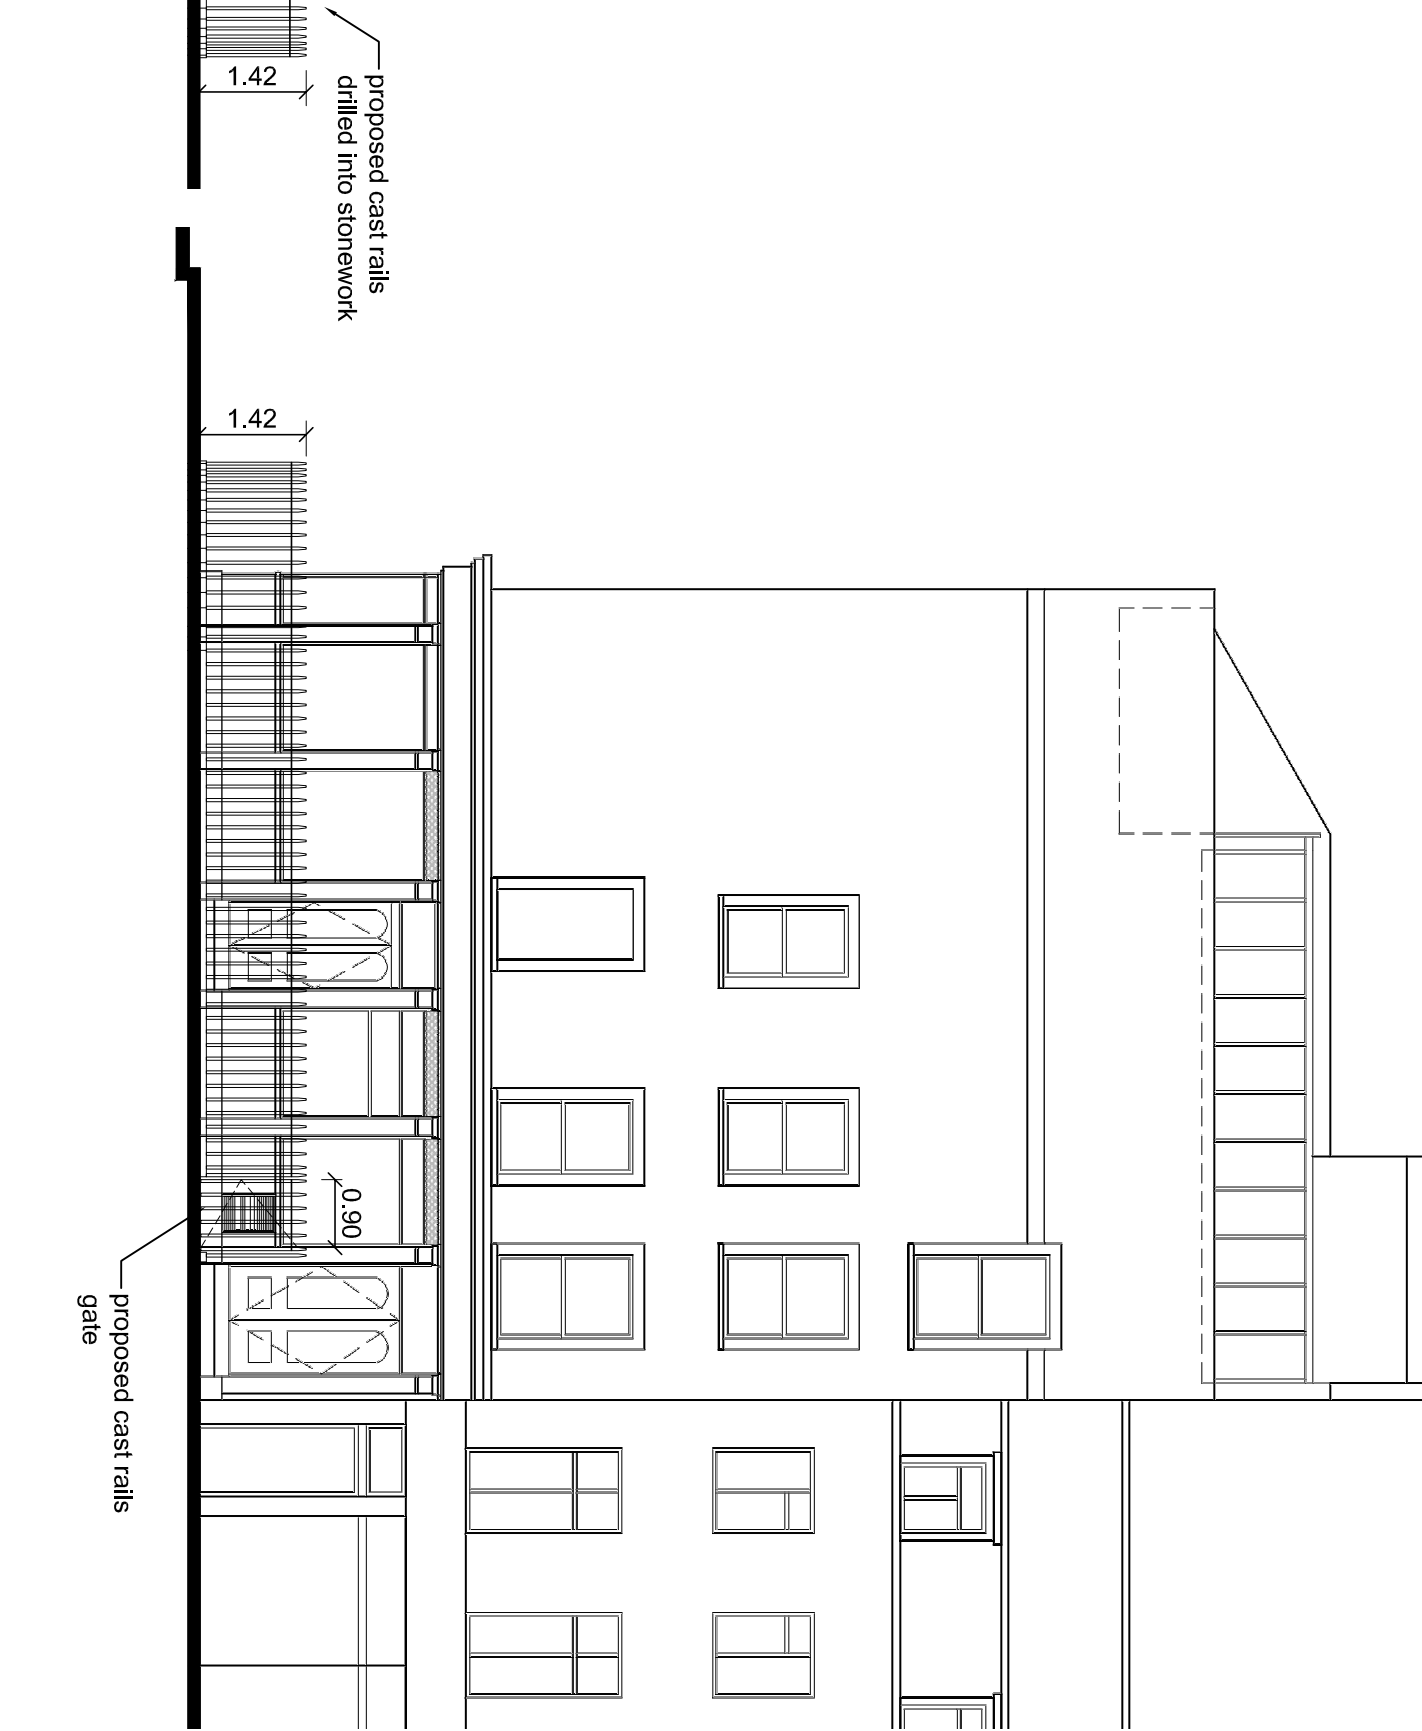

CLEVELAND STREET ELEVATION

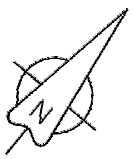

Job Title	Scale	Drawing Title
84 Cleveland Street London	1:100 @ A3	Proposed elevations with Railing