




Internal Room Elevation
Scale: 1:10

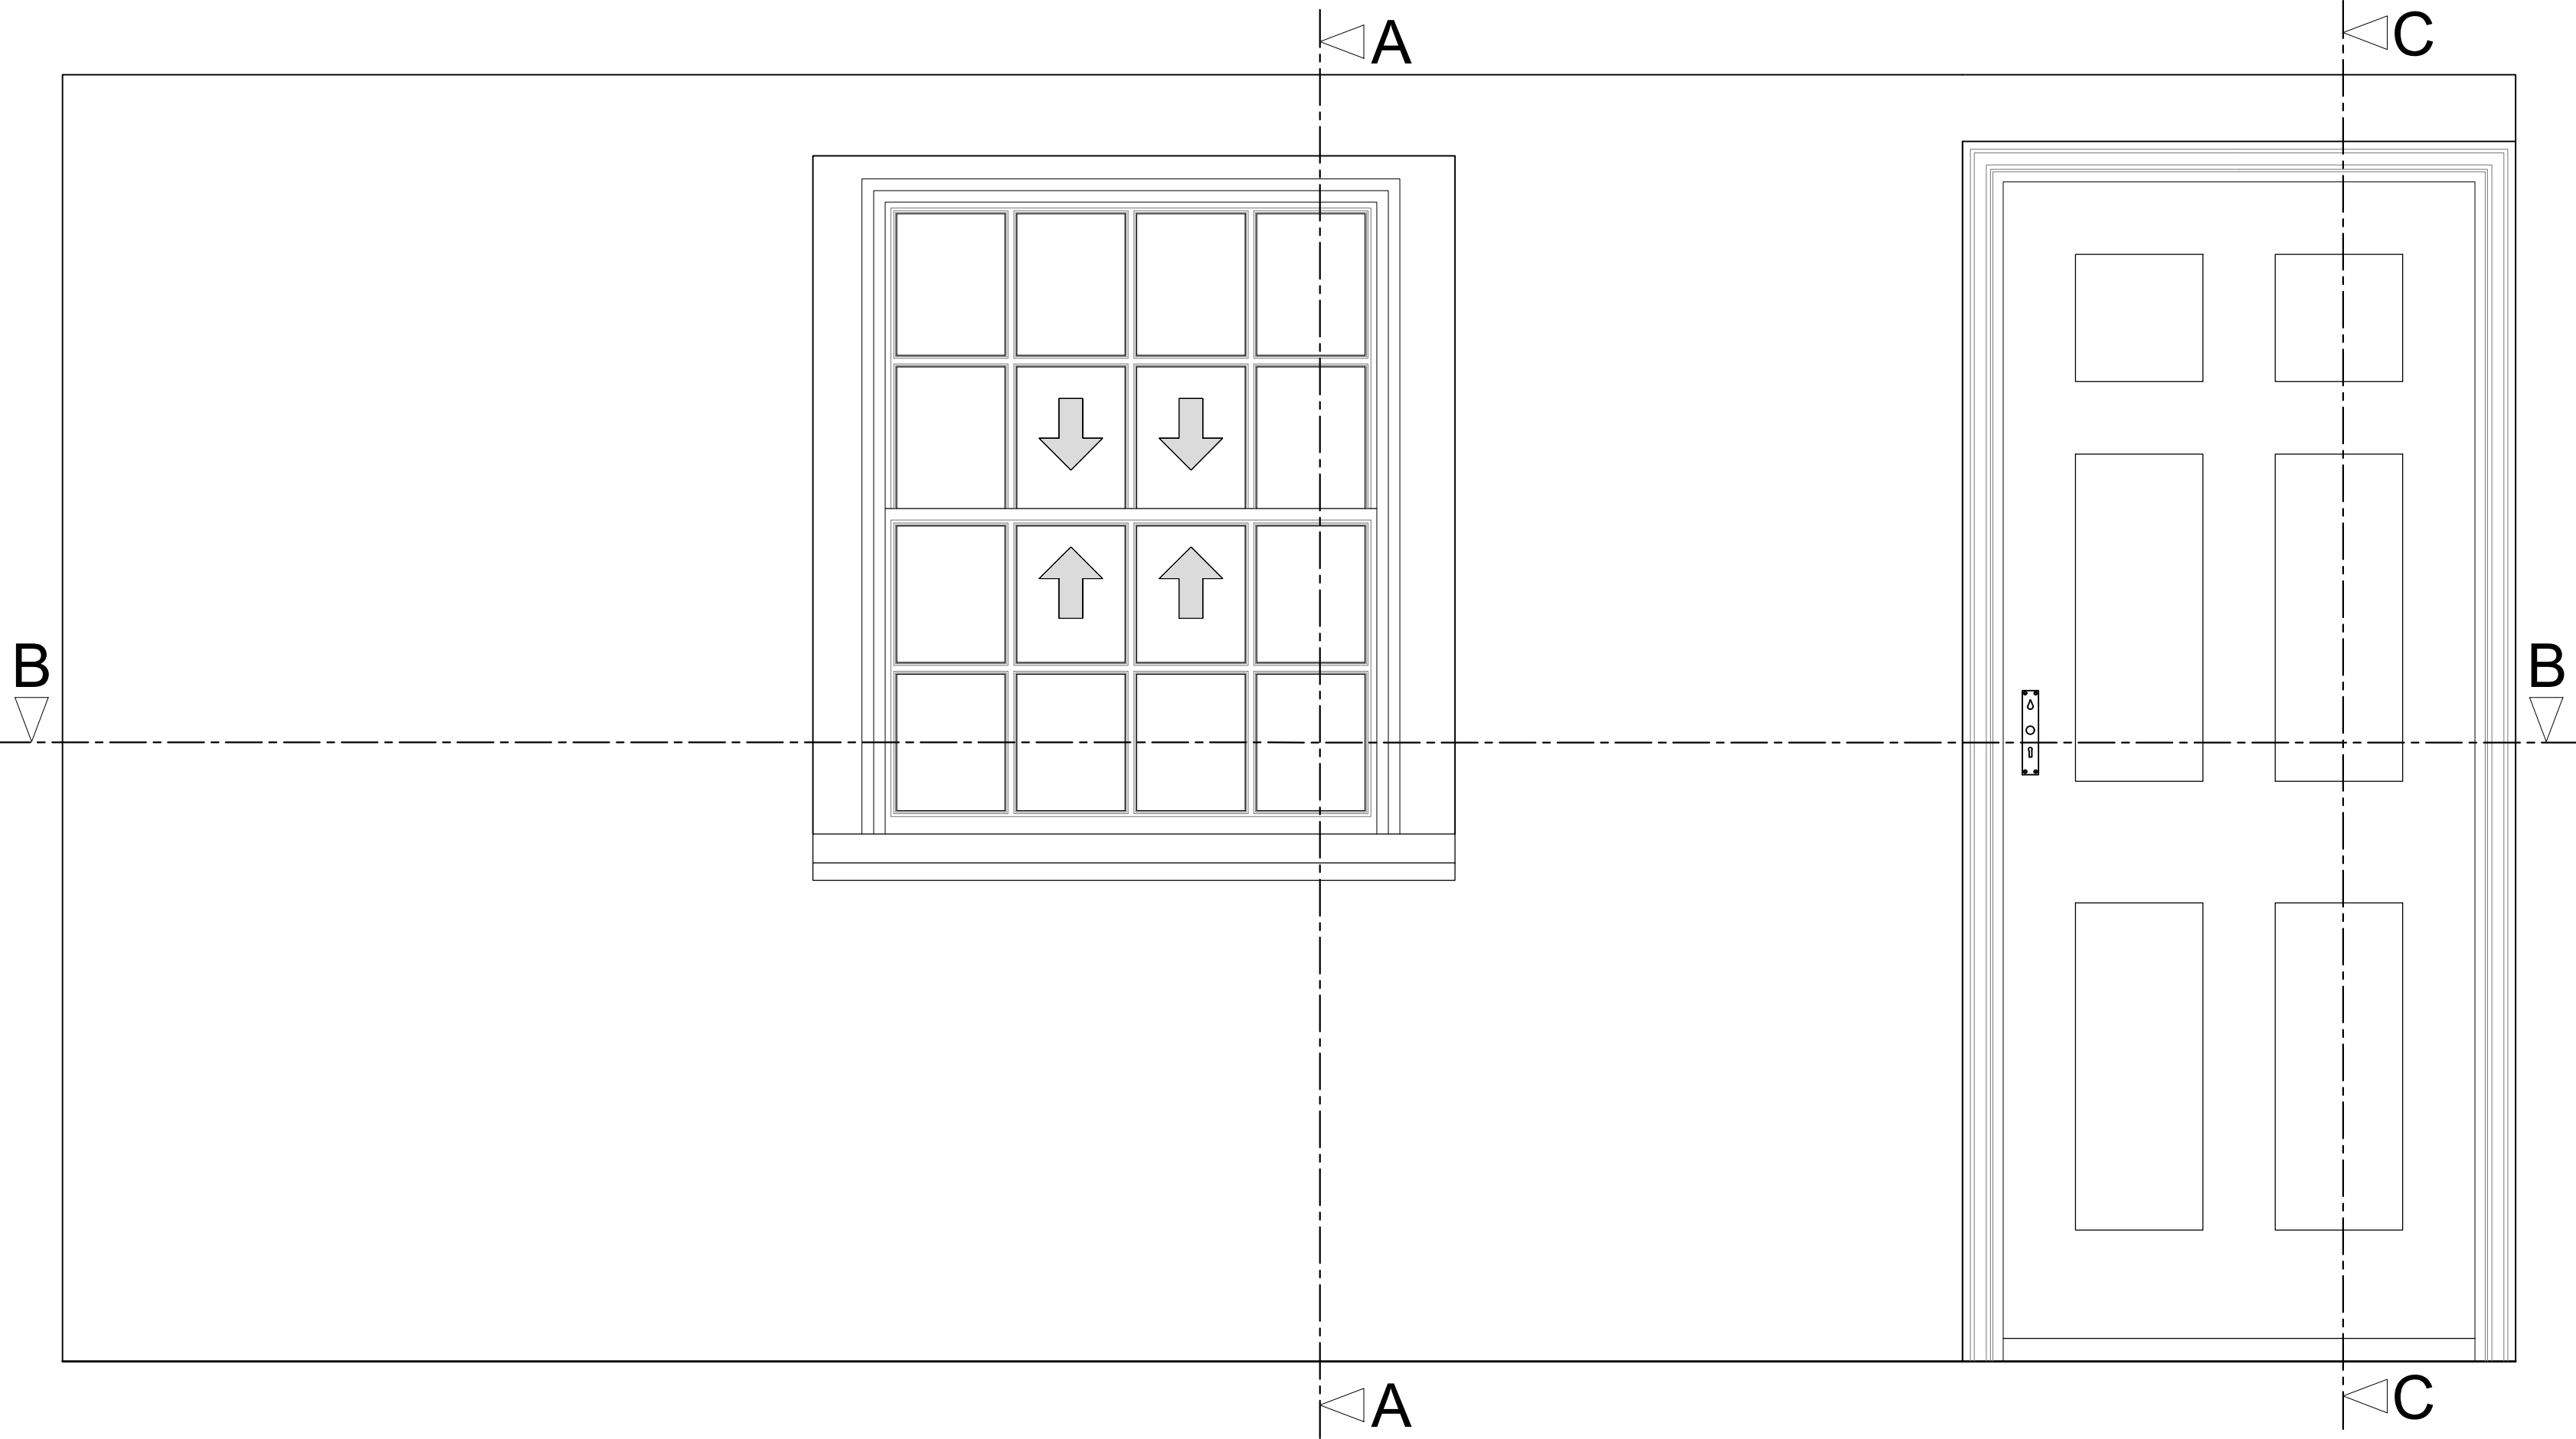


Section A-A through External Wall
Scale: 1:10

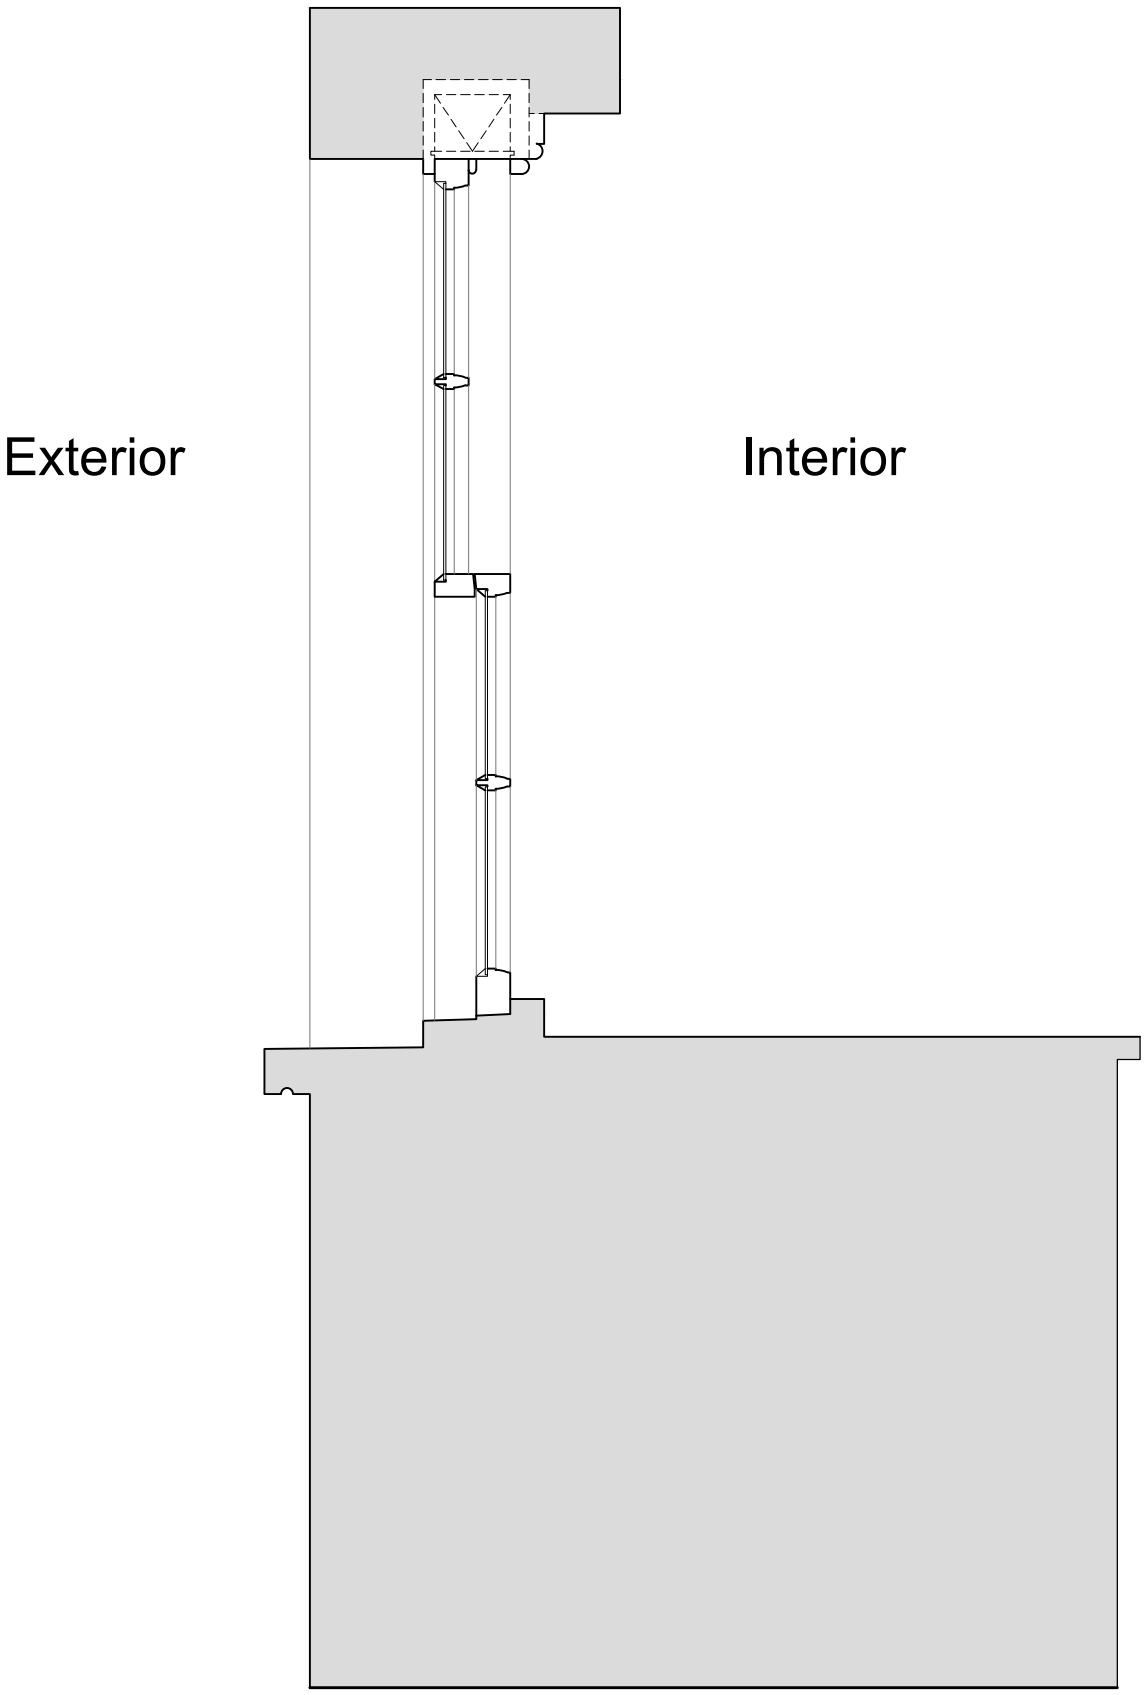

Section C-C through External Wall
Scale: 1:10

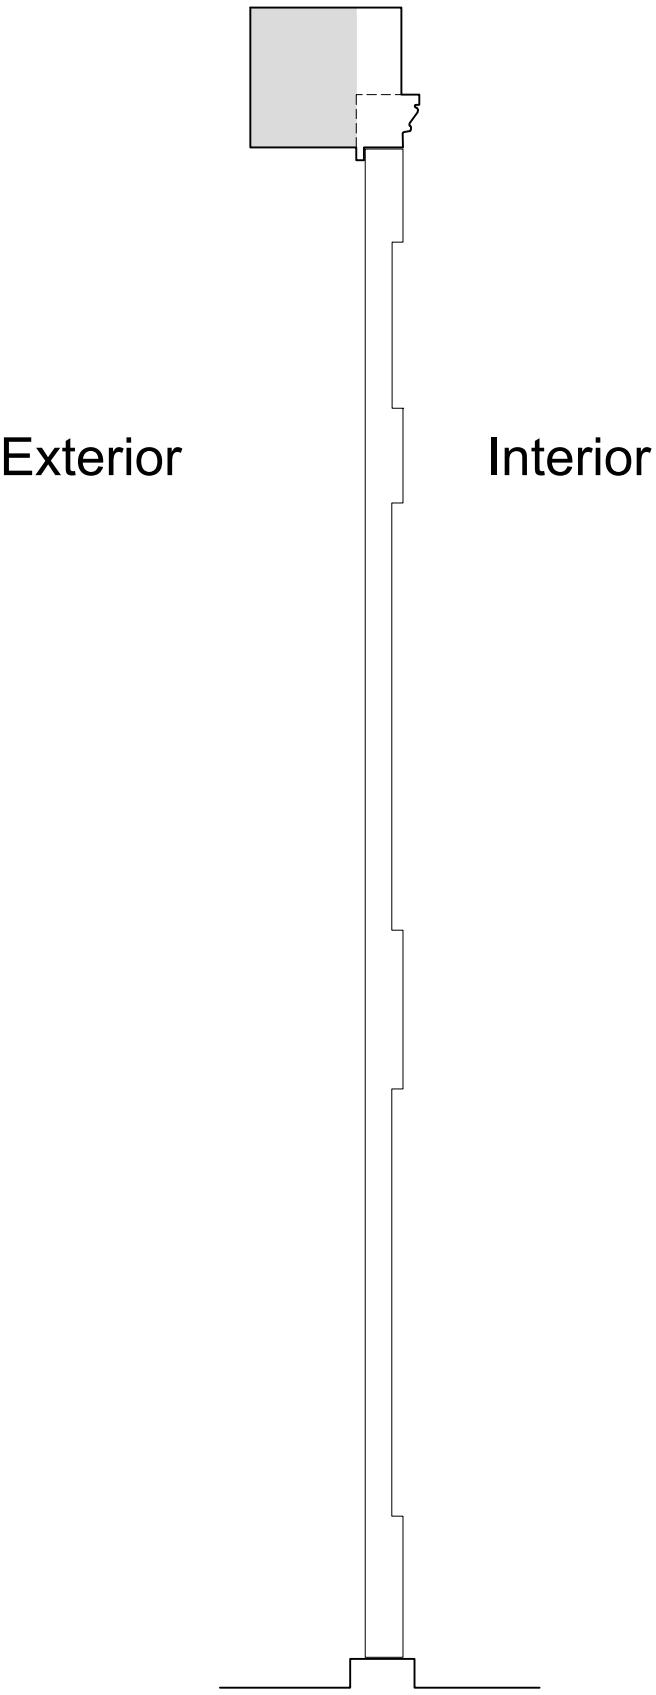

Plan Section B-B
Scale: 1:10

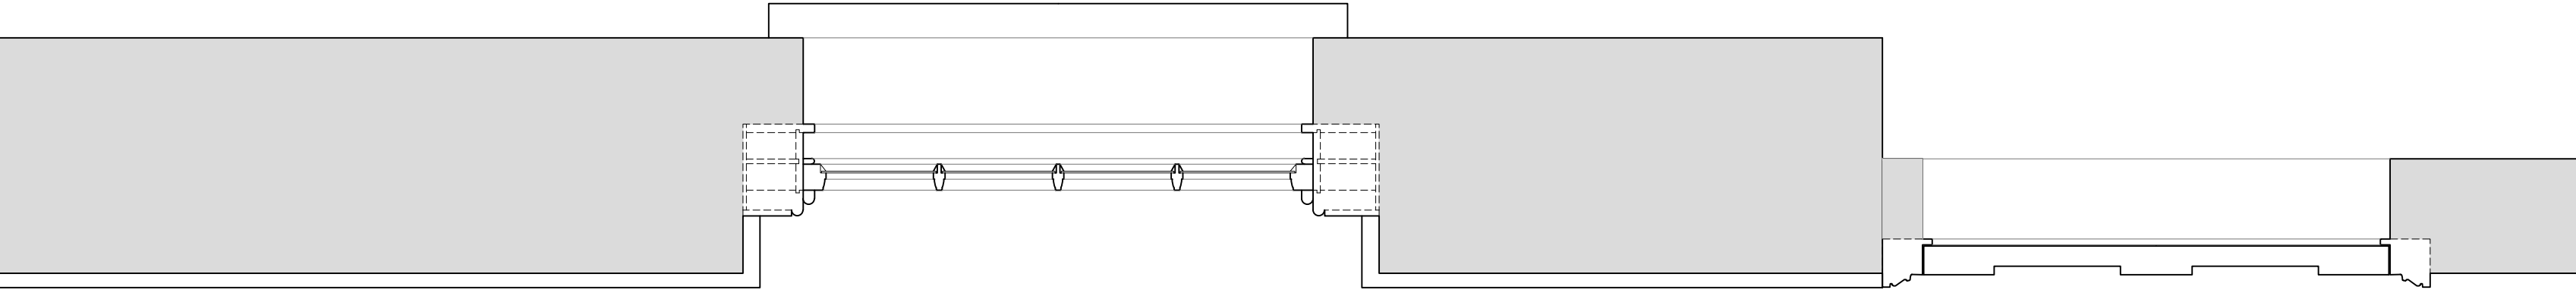

Revision	Date	Amendment
1.0	08-03-2021	Issued for listed building consent application

Do not reproduce this drawing without written permission
All dimensions are in millimetres unless stated otherwise

Drawing Not For Construction

HS2


High Speed (HS2) Limited
1st-3rd Floor
The Podium
1 Eversholt Street
London NW1 2DN

COSTAIN SKANSKA


Costain Skanska Joint Venture
9th Floor
The Tower
1 Eversholt Street
London NW1 2DN

Site Address: 16 Park Village East, London NW1			
Drawing Title: Basement- Kitchen: EXISTING Front Window Joinery Details - Sheet 1 of 3			
Surveyed by: AP & PB	Drawn by: AP & PB	Checked by: OB	Presentation Scale: as shown @ A1
Date: 24-09-2019	Drawing No: WPI P066 NI - 16 PVE-EX-BS-J-01	Revision: 1.0	


Internal Room Elevation with Secondary Glazing Installed
Scale: 1:10

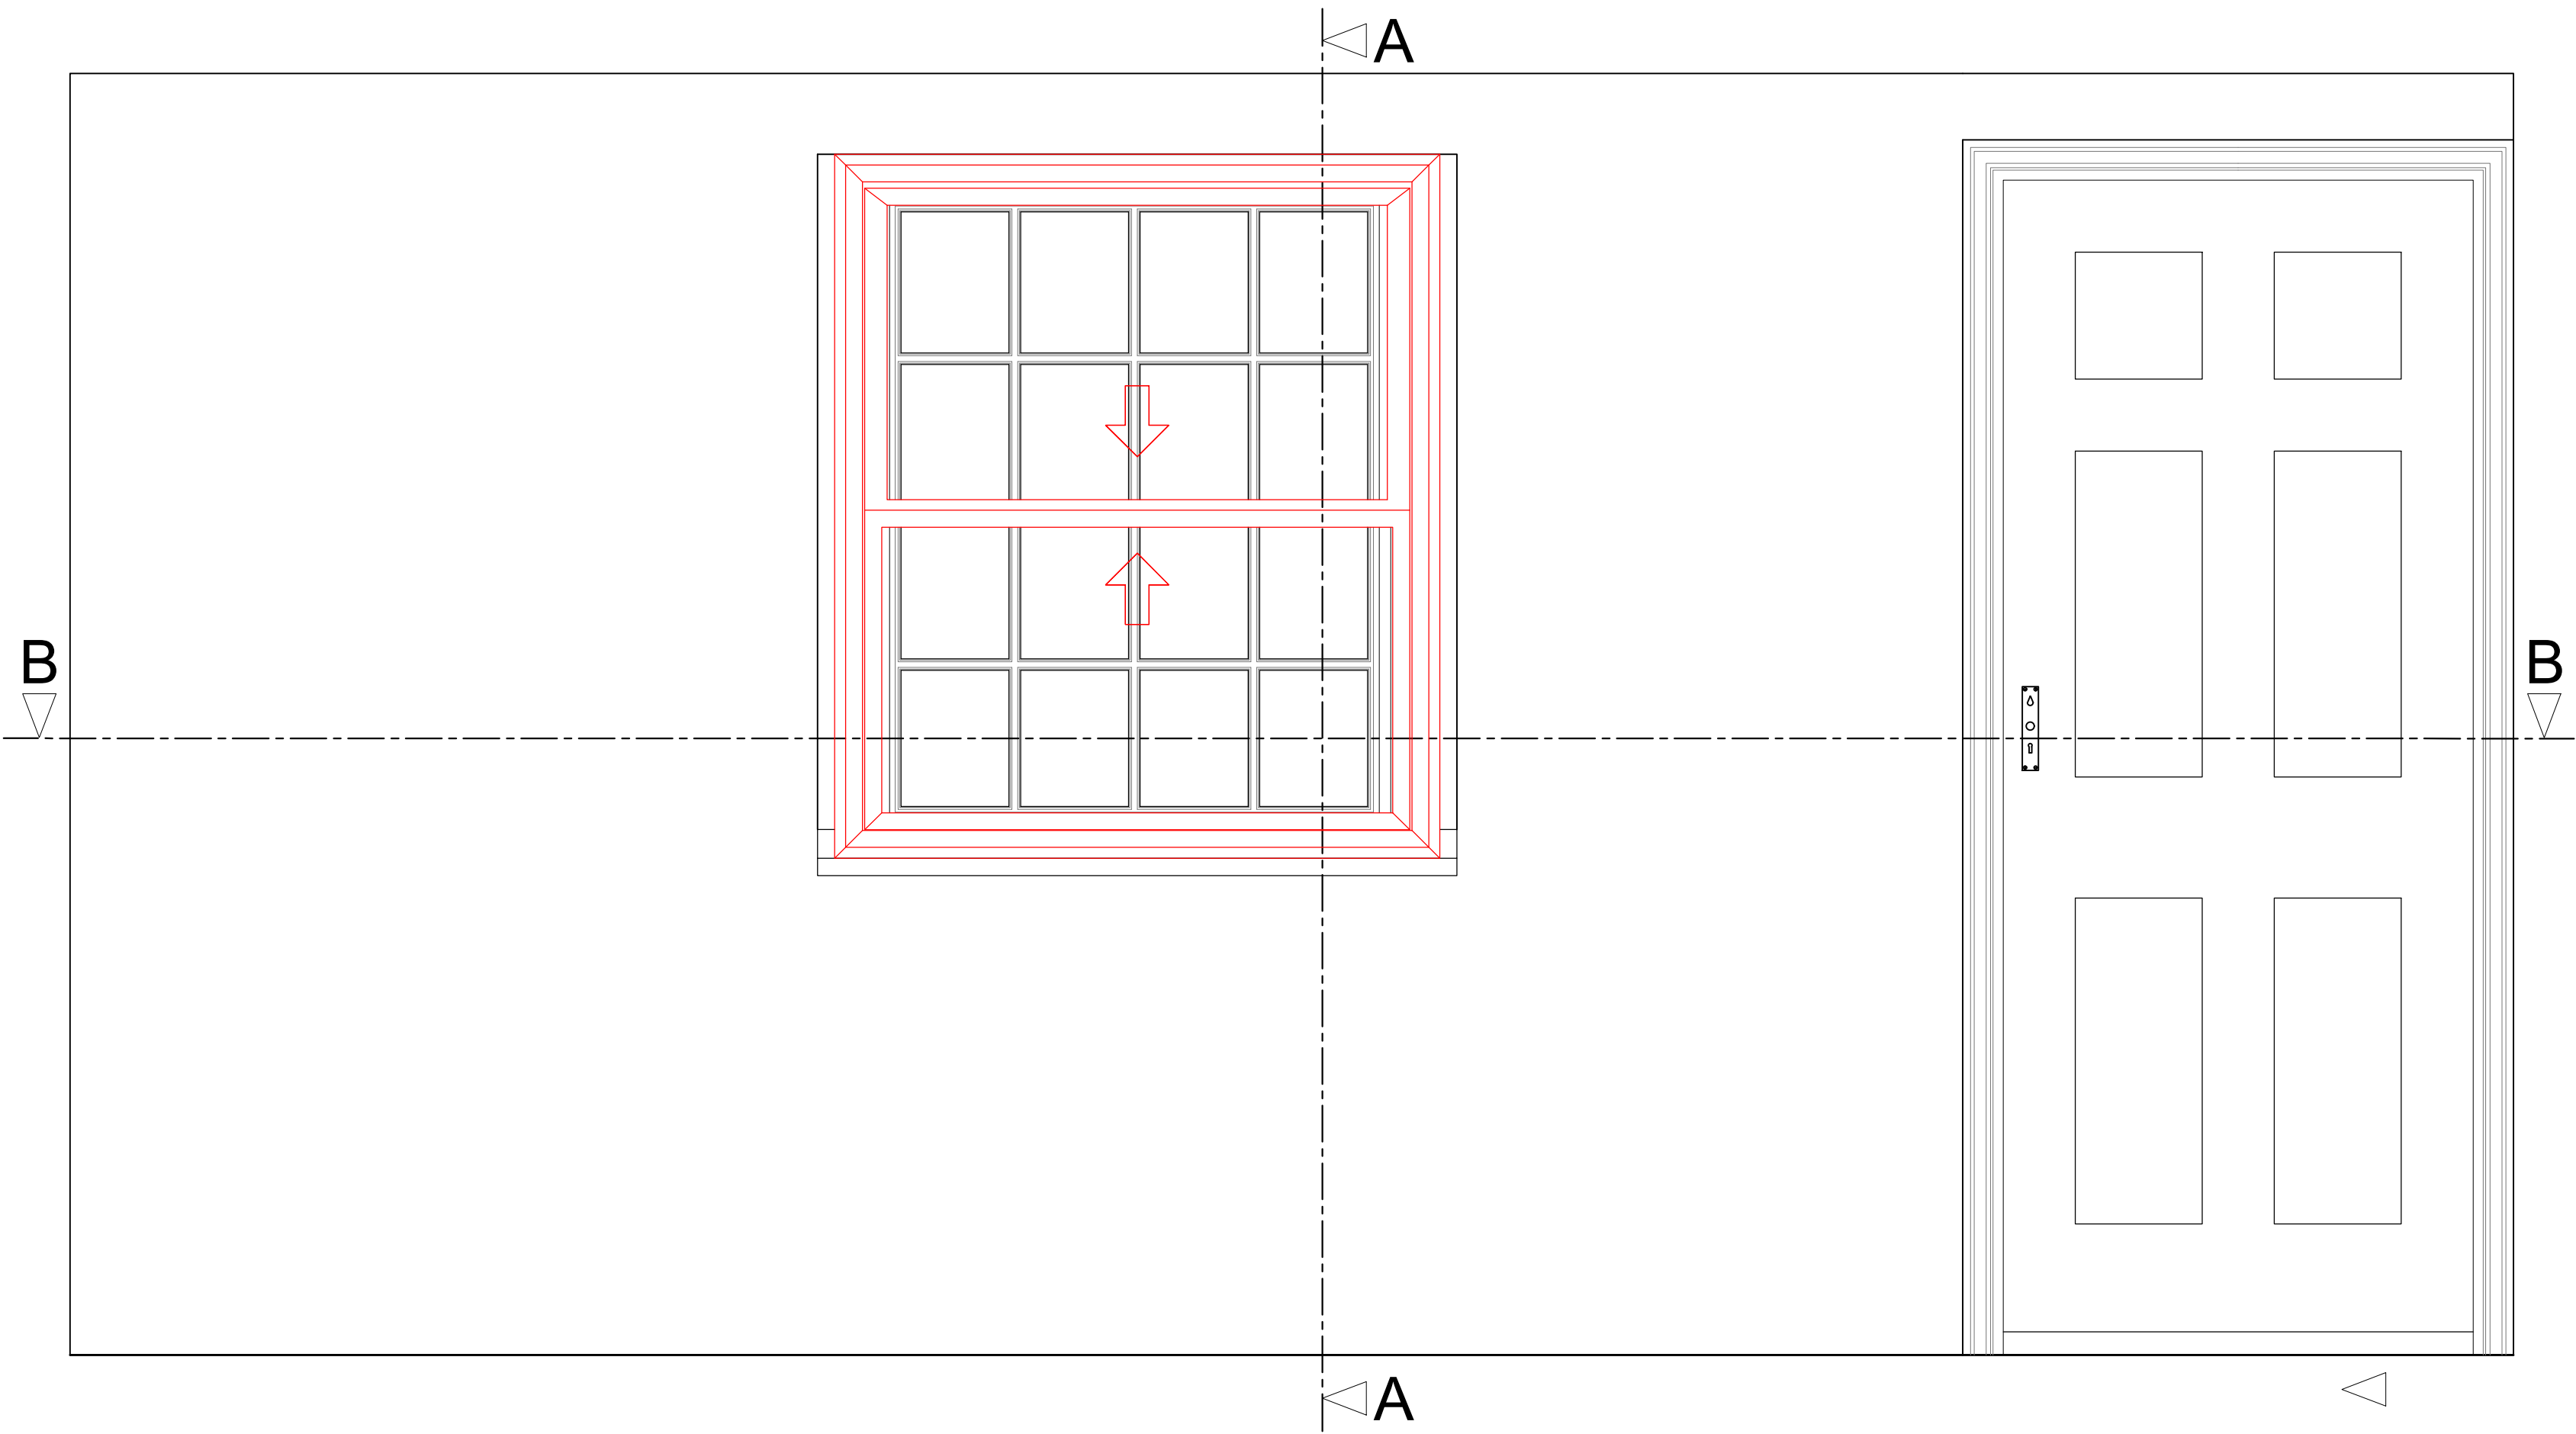

Section A-A through External Wall with Secondary Glazing Installed
Scale: 1:10

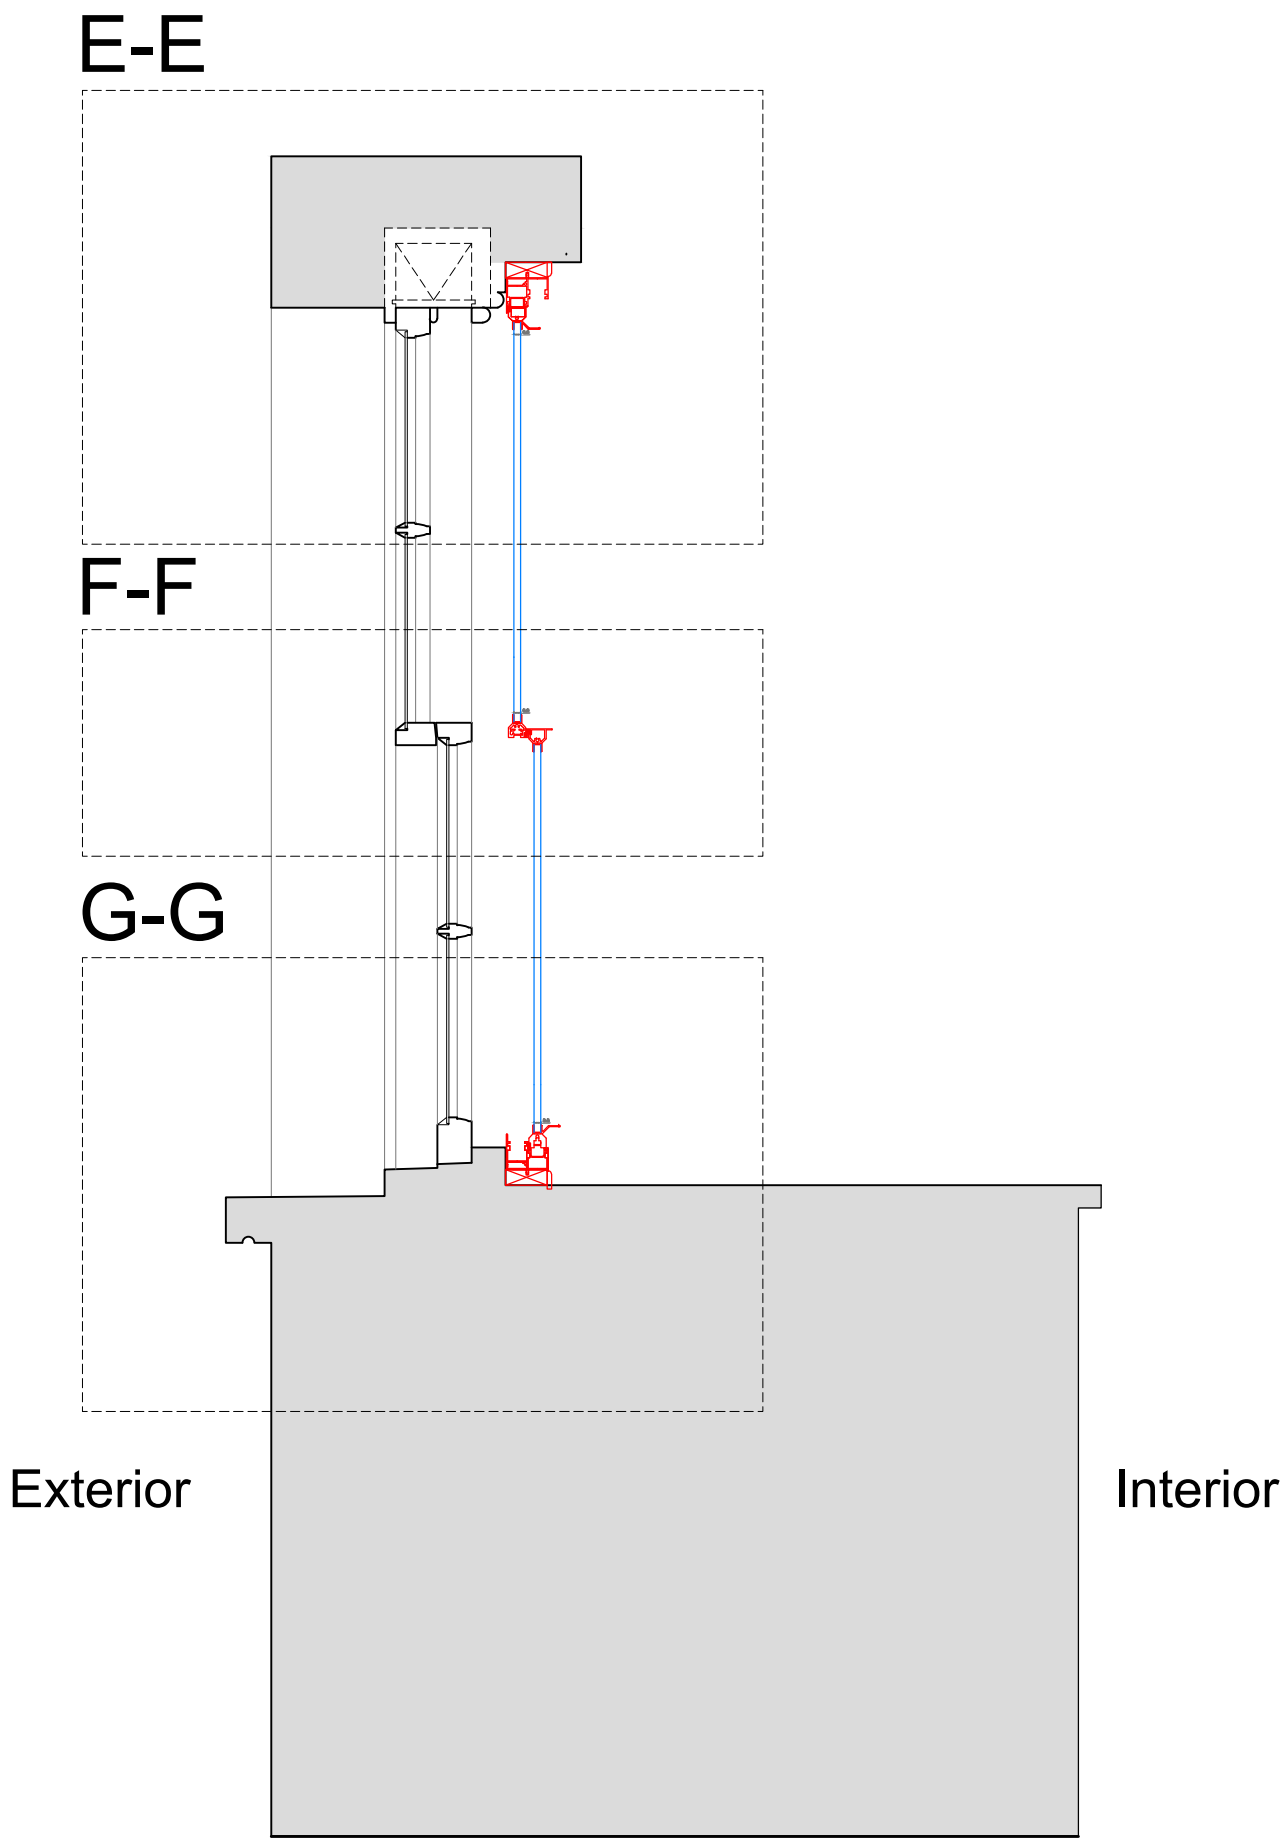

Plan Section B-B with Secondary Glazing Installed
Scale: 1:10

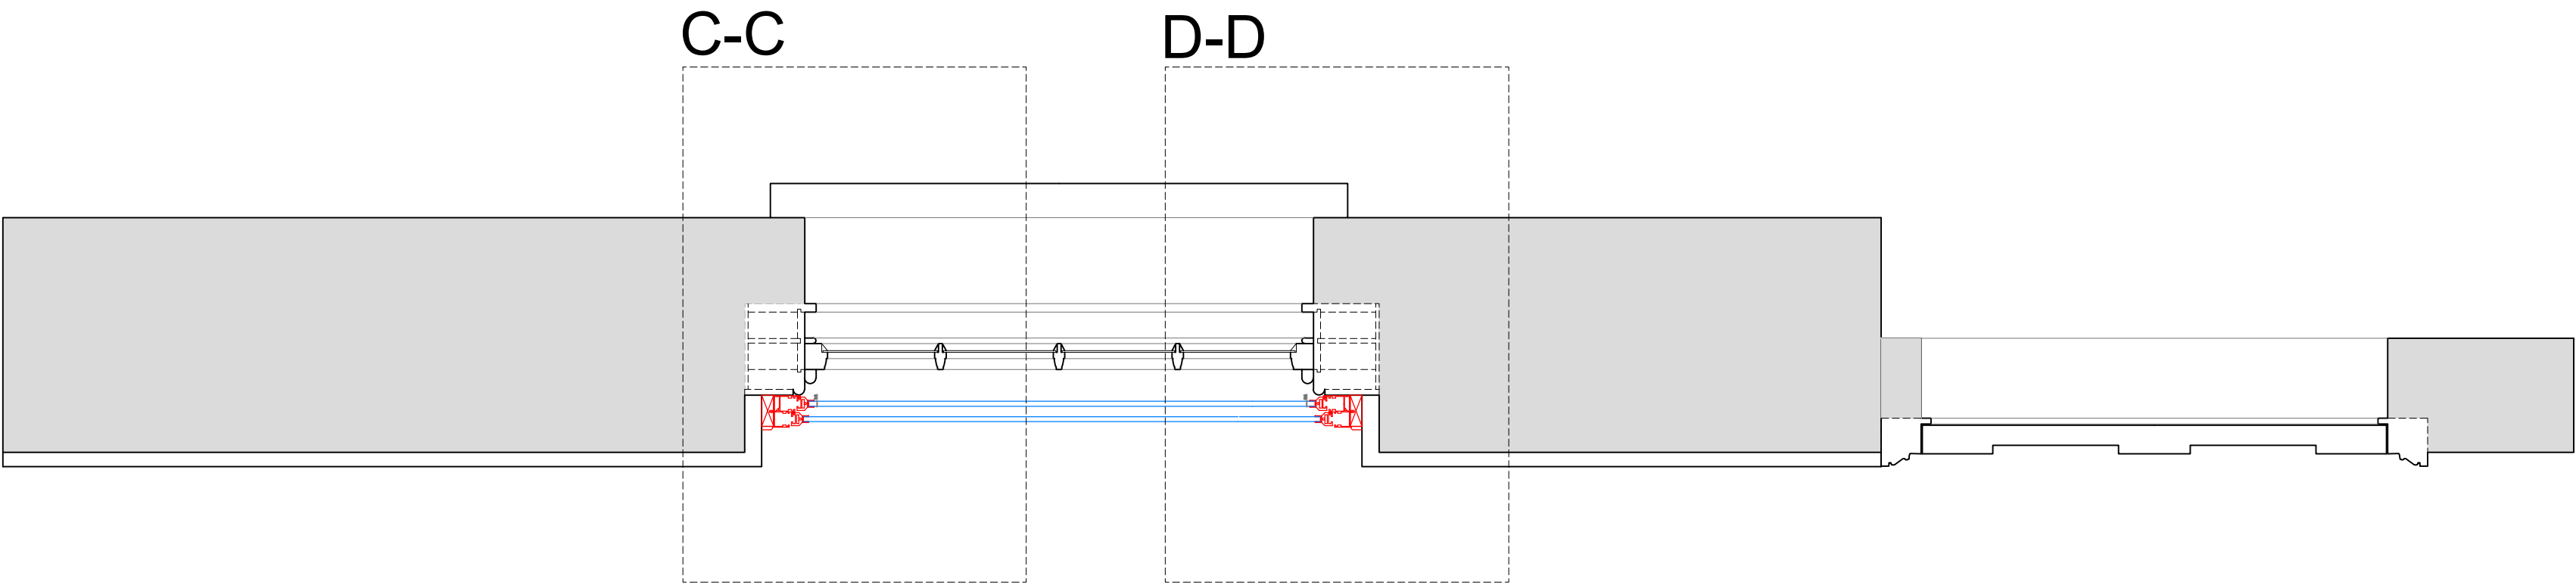

SECONDARY GLAZING SHOWN IN RED FOR VISUAL CLARITY ONLY

Revision	Date	Amendment
1.0	08-03-2021	Issued for listed building consent application

Do not reproduce this drawing without written permission
All dimensions are in millimetres unless stated otherwise

Drawing Not For Construction

HS2


High Speed (HS2) Limited
1st-3rd Floor
The Podium
1 Eversholt Street
London NW1 2DN

COSTAIN SKANSKA


Costain Skanska Joint Venture
9th Floor
The Tower
1 Eversholt Street
London NW1 2DN

Site Address: 16 Park Village East, London NW1		
Drawing Title: Basement- Kitchen: PROPOSED Secondary Glazing Details - Sheet 2 of 3		
Surveyed by: AP & PB	Drawn by: AP & PB	Checked by: OB
Presentation Scale: as shown @ A1		Revision: 1.0
Date: 24-09-2019	Drawing No: WPI P066 NI - 16 PVE-PR-BS-J-01.1	Revision: 1.0


Section C-C
Scale: 1:5 on A1

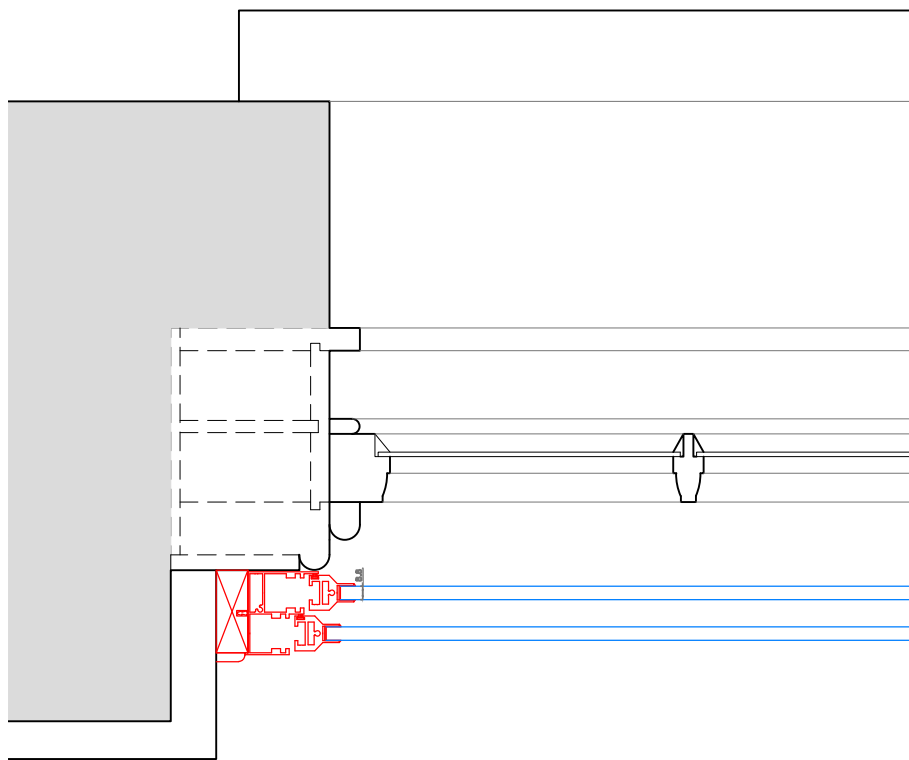


Section D-D
Scale: 1:5 on A1

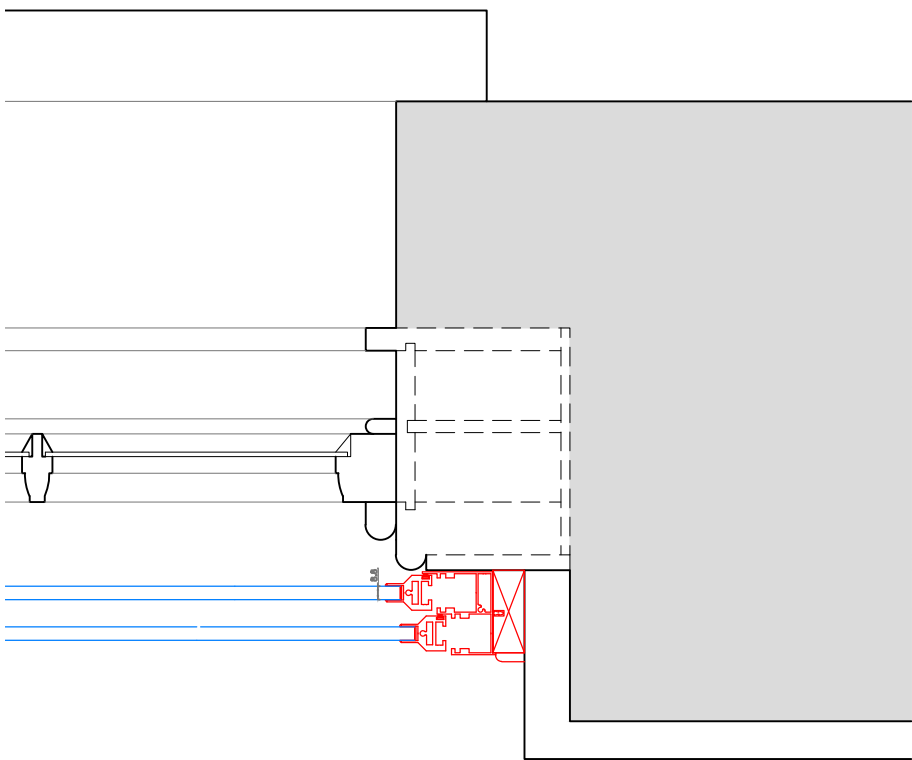


Section E-E
Scale: 1:5 on A1

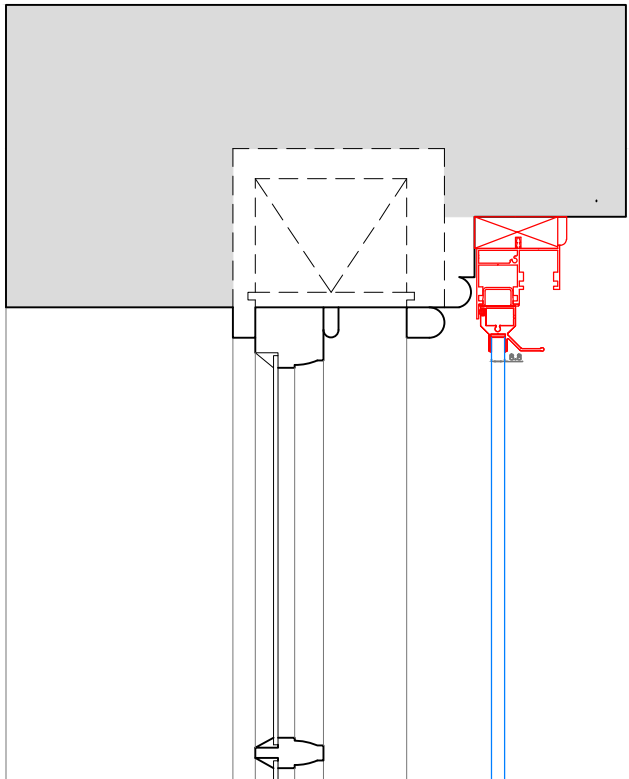

Section F-F
Scale: 1:5 on A1

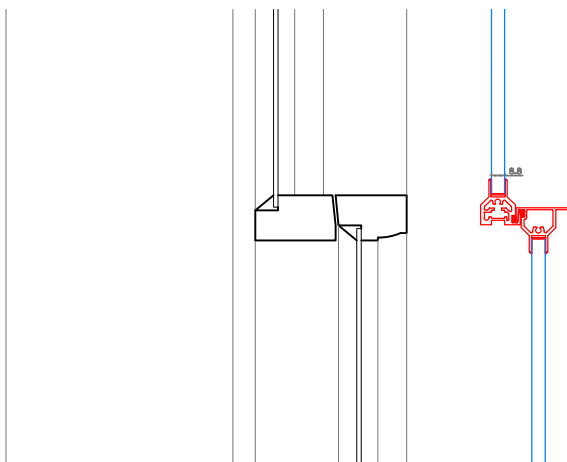

Section G-G
Scale: 1:5 on A1

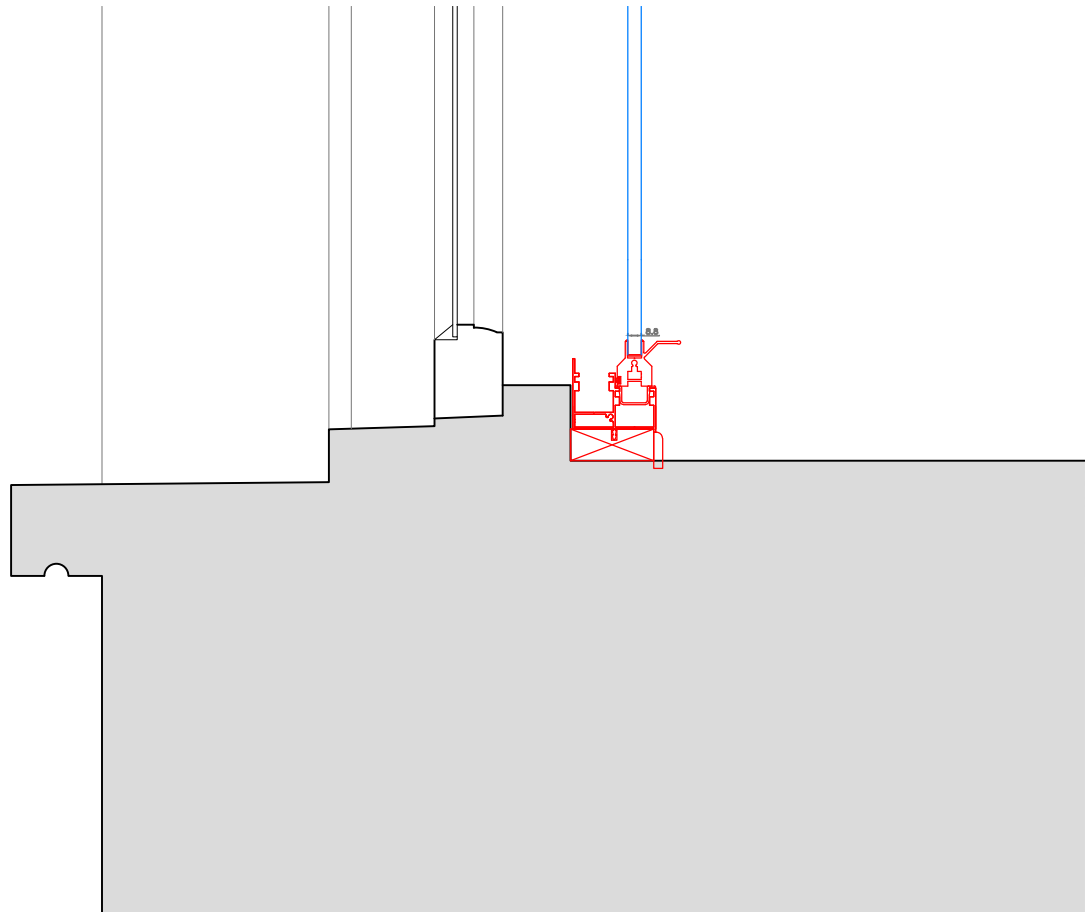

SECONDARY GLAZING SHOWN IN RED FOR VISUAL CLARITY ONLY

Revision	Date	Amendment
1.0	08-03-2021	Issued for listed building consent application

Do not reproduce this drawing without written permission
All dimensions are in millimetres unless stated otherwise

Drawing Not For Construction

HS2


High Speed (HS2) Limited
1st-3rd Floor
The Podium
1 Eversholt Street
London NW1 2DN

COSTAIN SKANSKA


Costain Skanska Joint Venture
9th Floor
The Tower
1 Eversholt Street
London NW1 2DN

Site Address: 16 Park Village East, London NW1		
Drawing Title: Basement- Kitchen: PROPOSED Secondary Glazing Details - Sheet 3 of 3		
Surveyed by: AP & PB	Drawn by: AP & PB	Checked by: OB
Presentation Scale: 1:5 @ A1		Revision: 1.0
Date: 24-09-2019	Drawing No: WPI P066 NI - 16 PVE-PR-BS-J-01.2	


Internal Room Elevation
Scale: 1:10

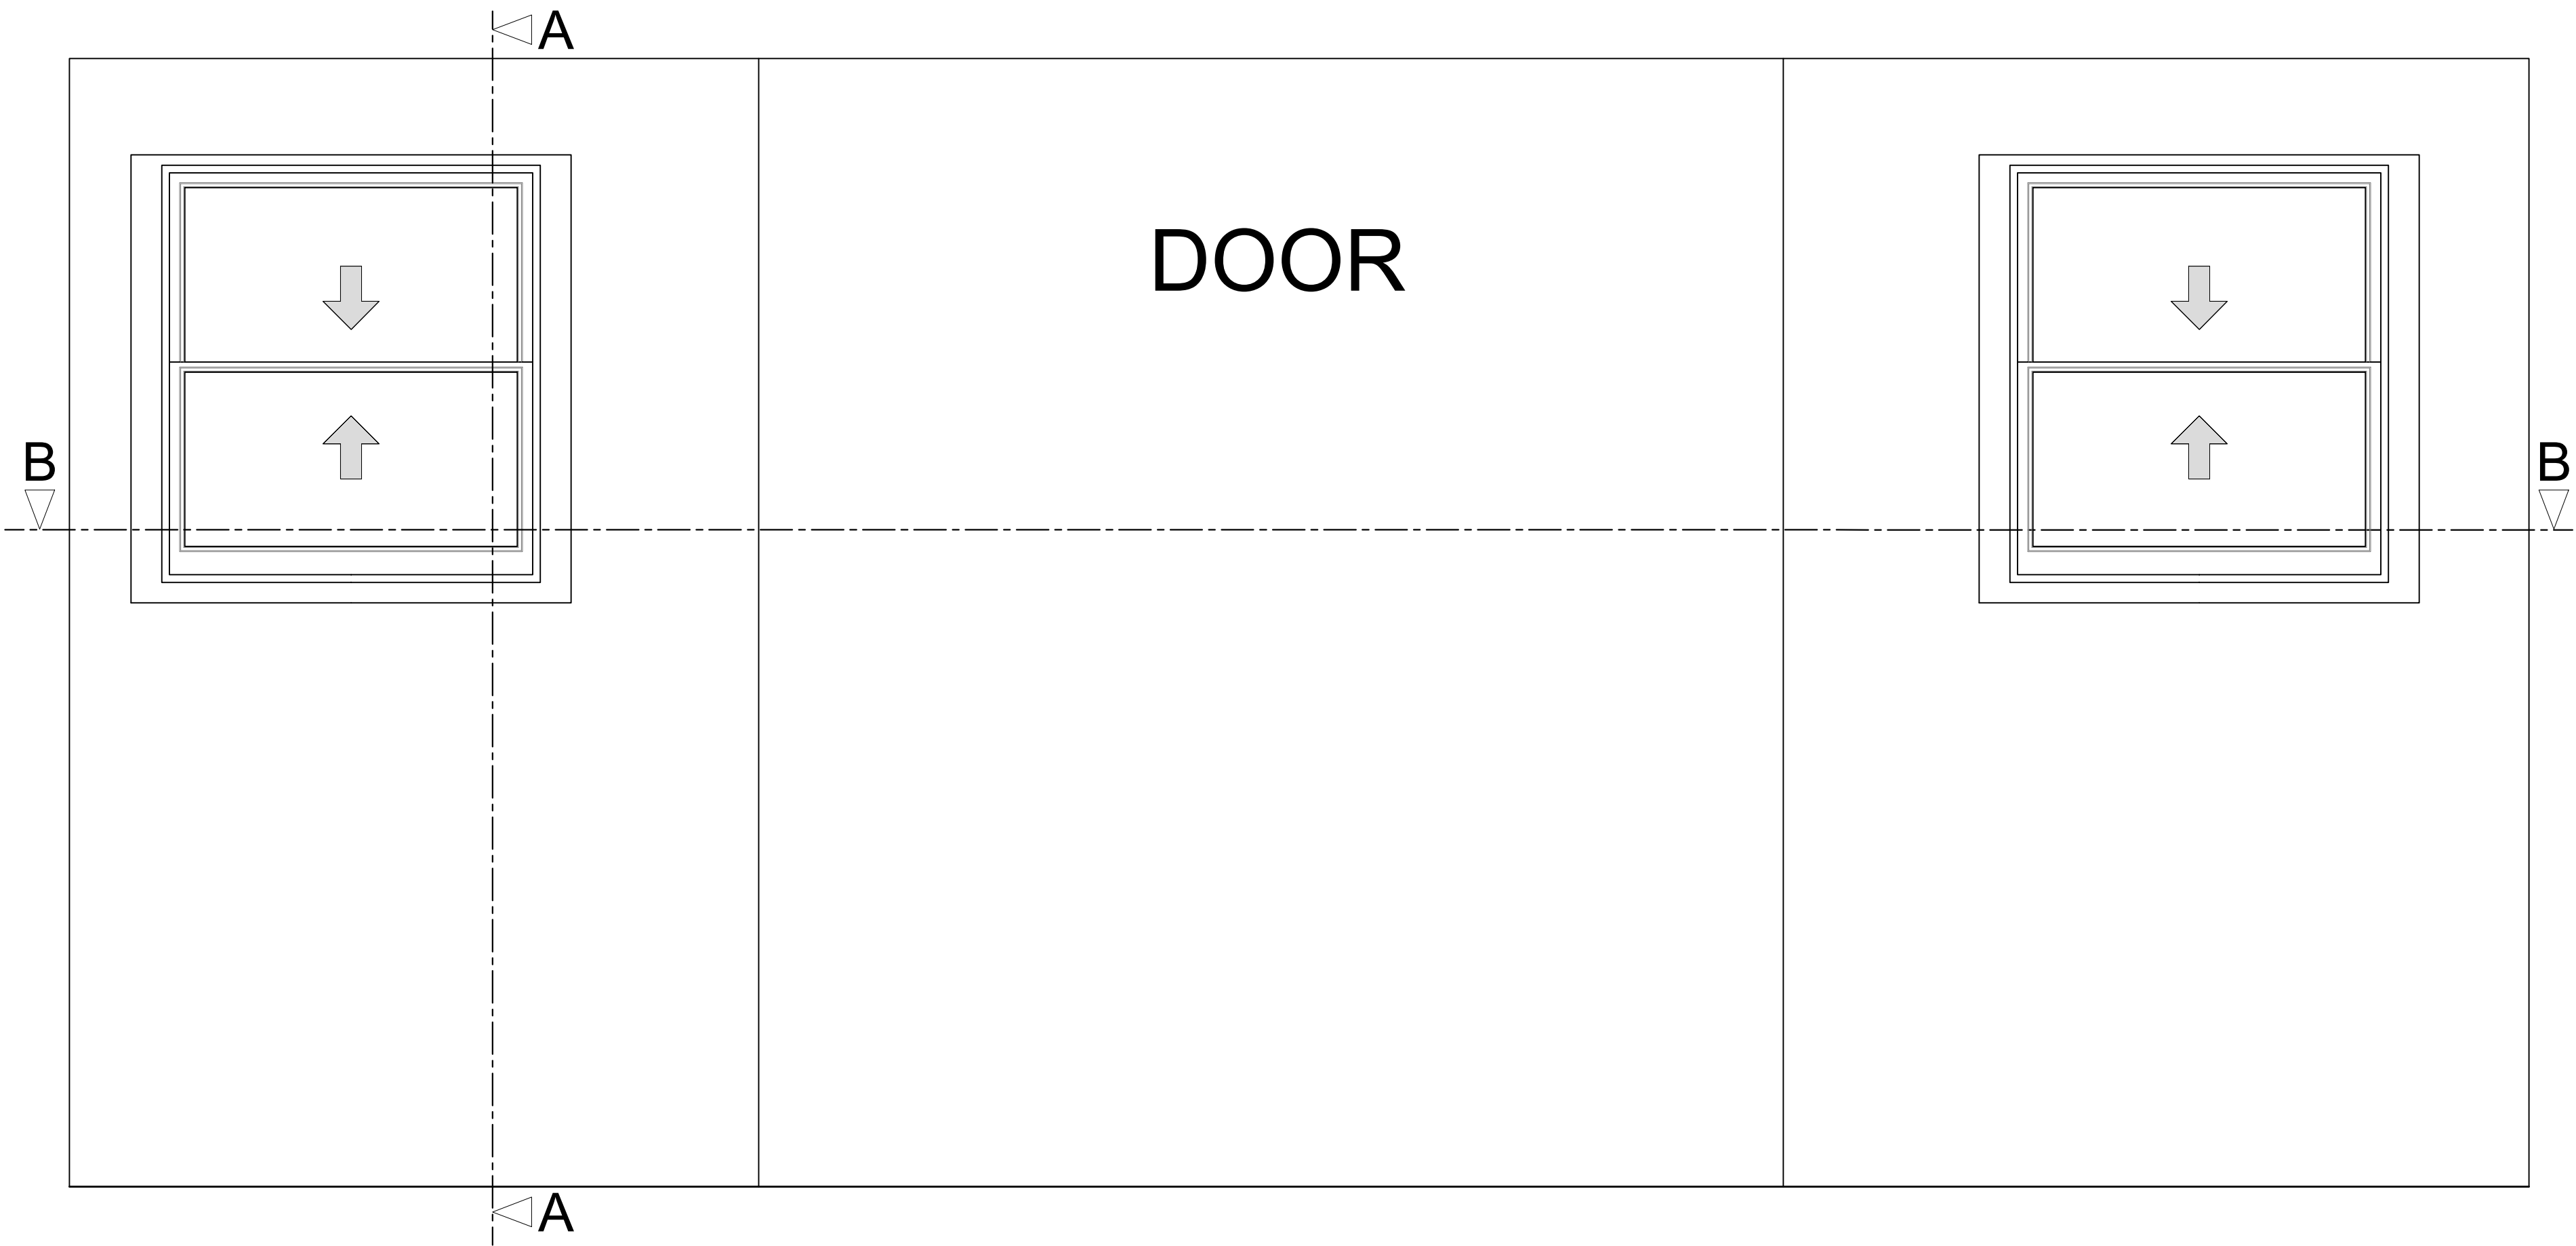

Section A-A through External Wall
Scale: 1:10

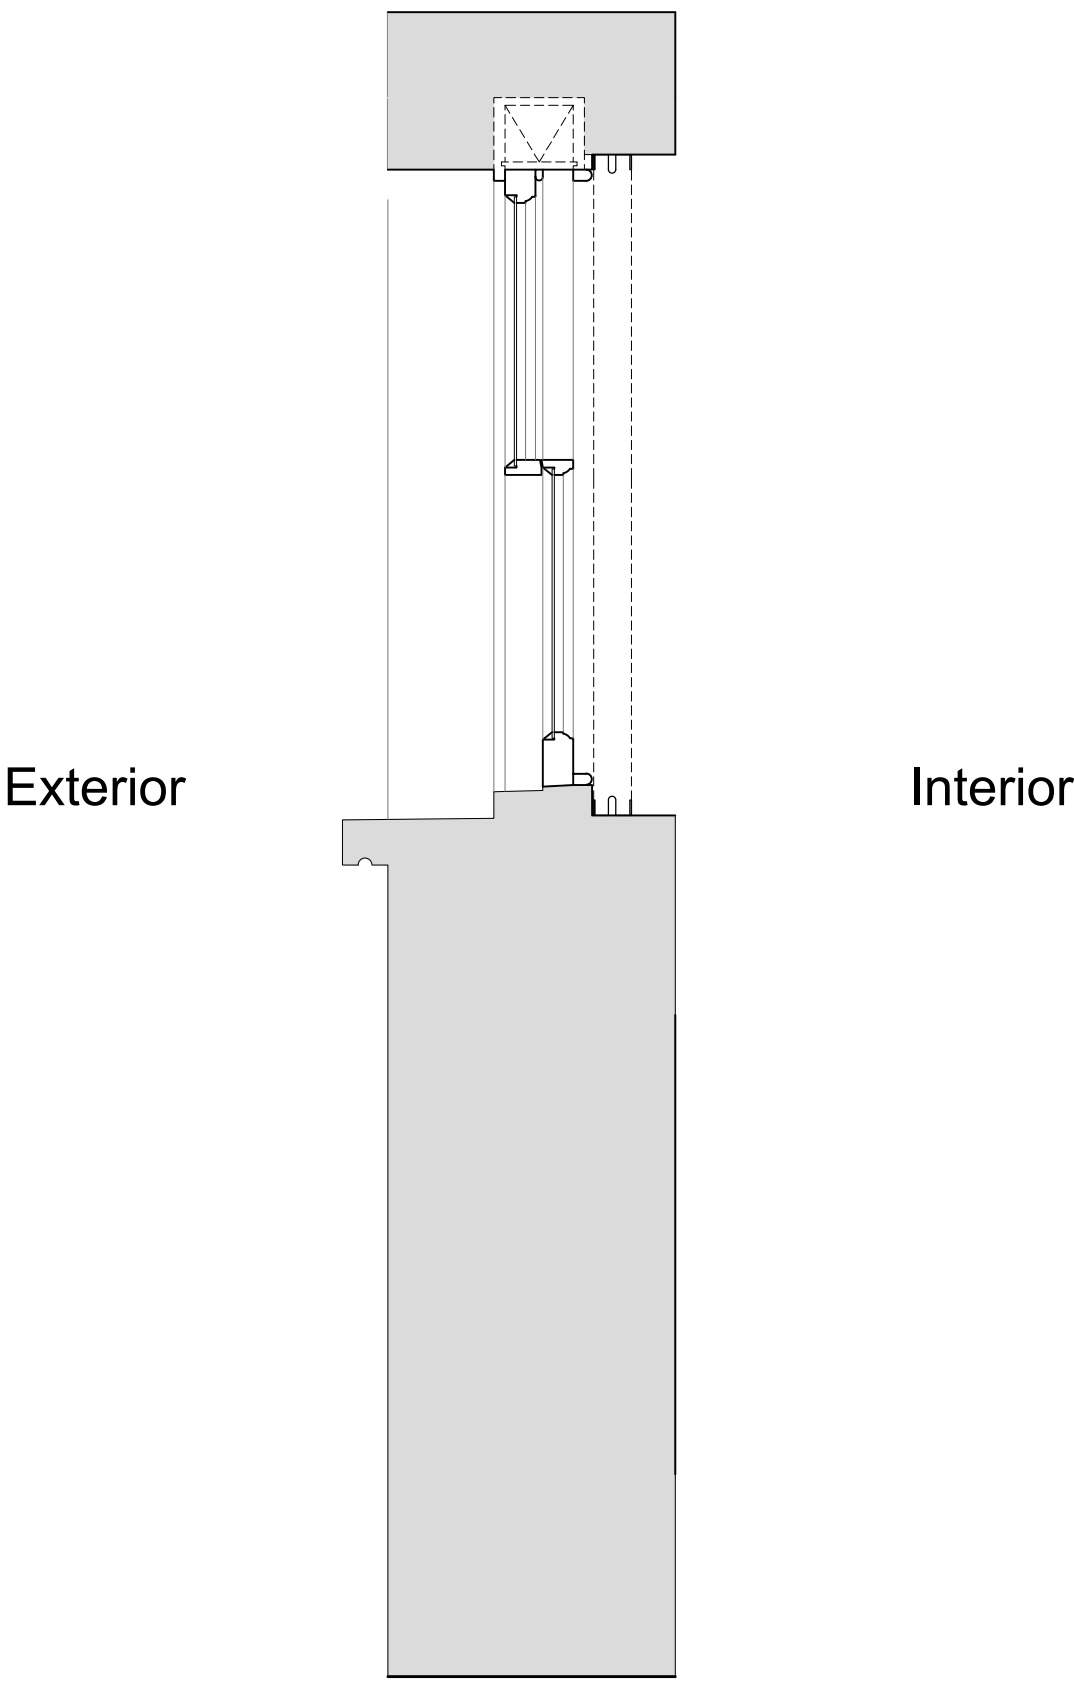

Plan Section B-B
Scale: 1:10

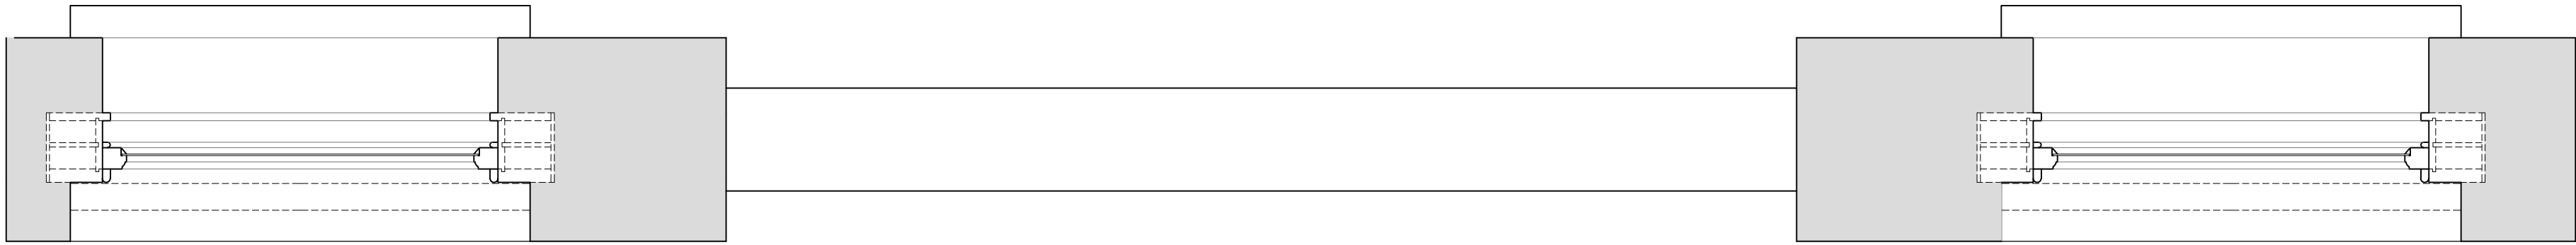

Revision	Date	Amendment
1.0	08-03-2021	Issued for listed building consent application

Do not reproduce this drawing without written permission
All dimensions are in millimetres unless stated otherwise

Drawing Not For Construction

HS2


High Speed (HS2) Limited
1st-3rd Floor
The Podium
1 Eversholt Street
London NW1 2DN

COSTAIN SKANSKA


Costain Skanska Joint Venture
9th Floor
The Tower
1 Eversholt Street
London NW1 2DN

Site Address: 16 Park Village East, London NW1		
Drawing Title: Basement - Kitchen: EXISTING Rear Window Joinery Details - Sheet 1 of 3		
Surveyed by: AP & PB	Drawn by: AP & PB	Checked by: OB
Presentation Scale: as shown @ A1		Revision: 1.0
Date: 24-09-2019	Drawing No: WPI P066 NI - 16 PVE-EX-BS-J-02	

Internal Room Elevation with Secondary Glazing Installed
Scale: 1:10

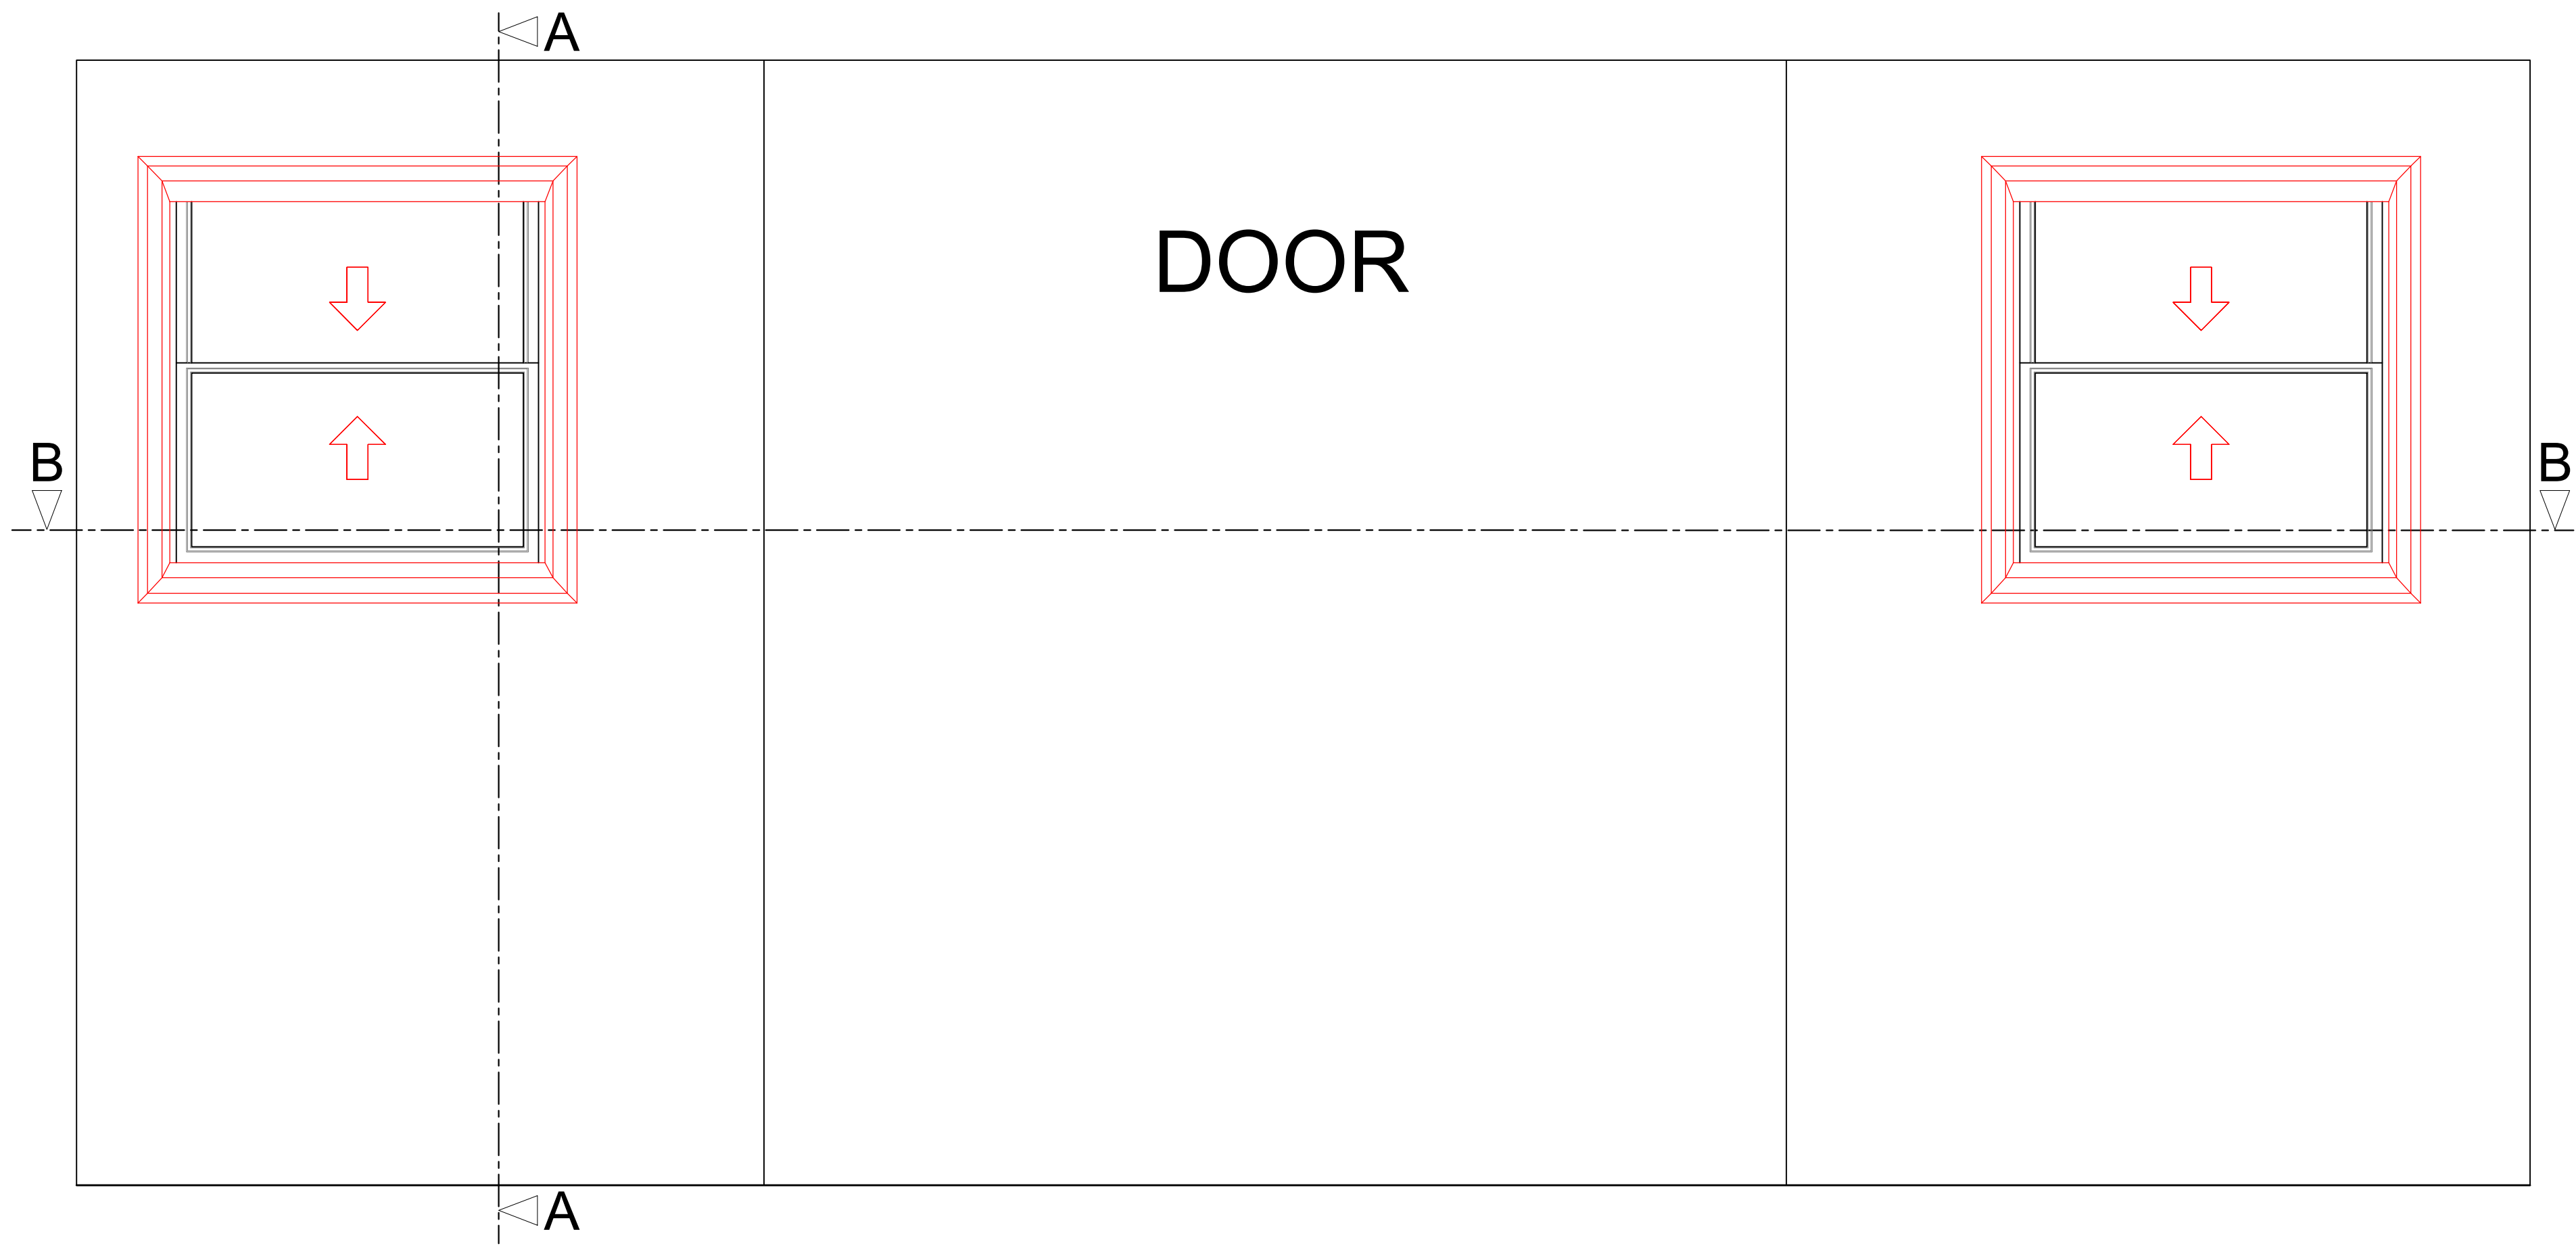

Section A-A through External Wall with Secondary Glazing Installed
Scale: 1:10

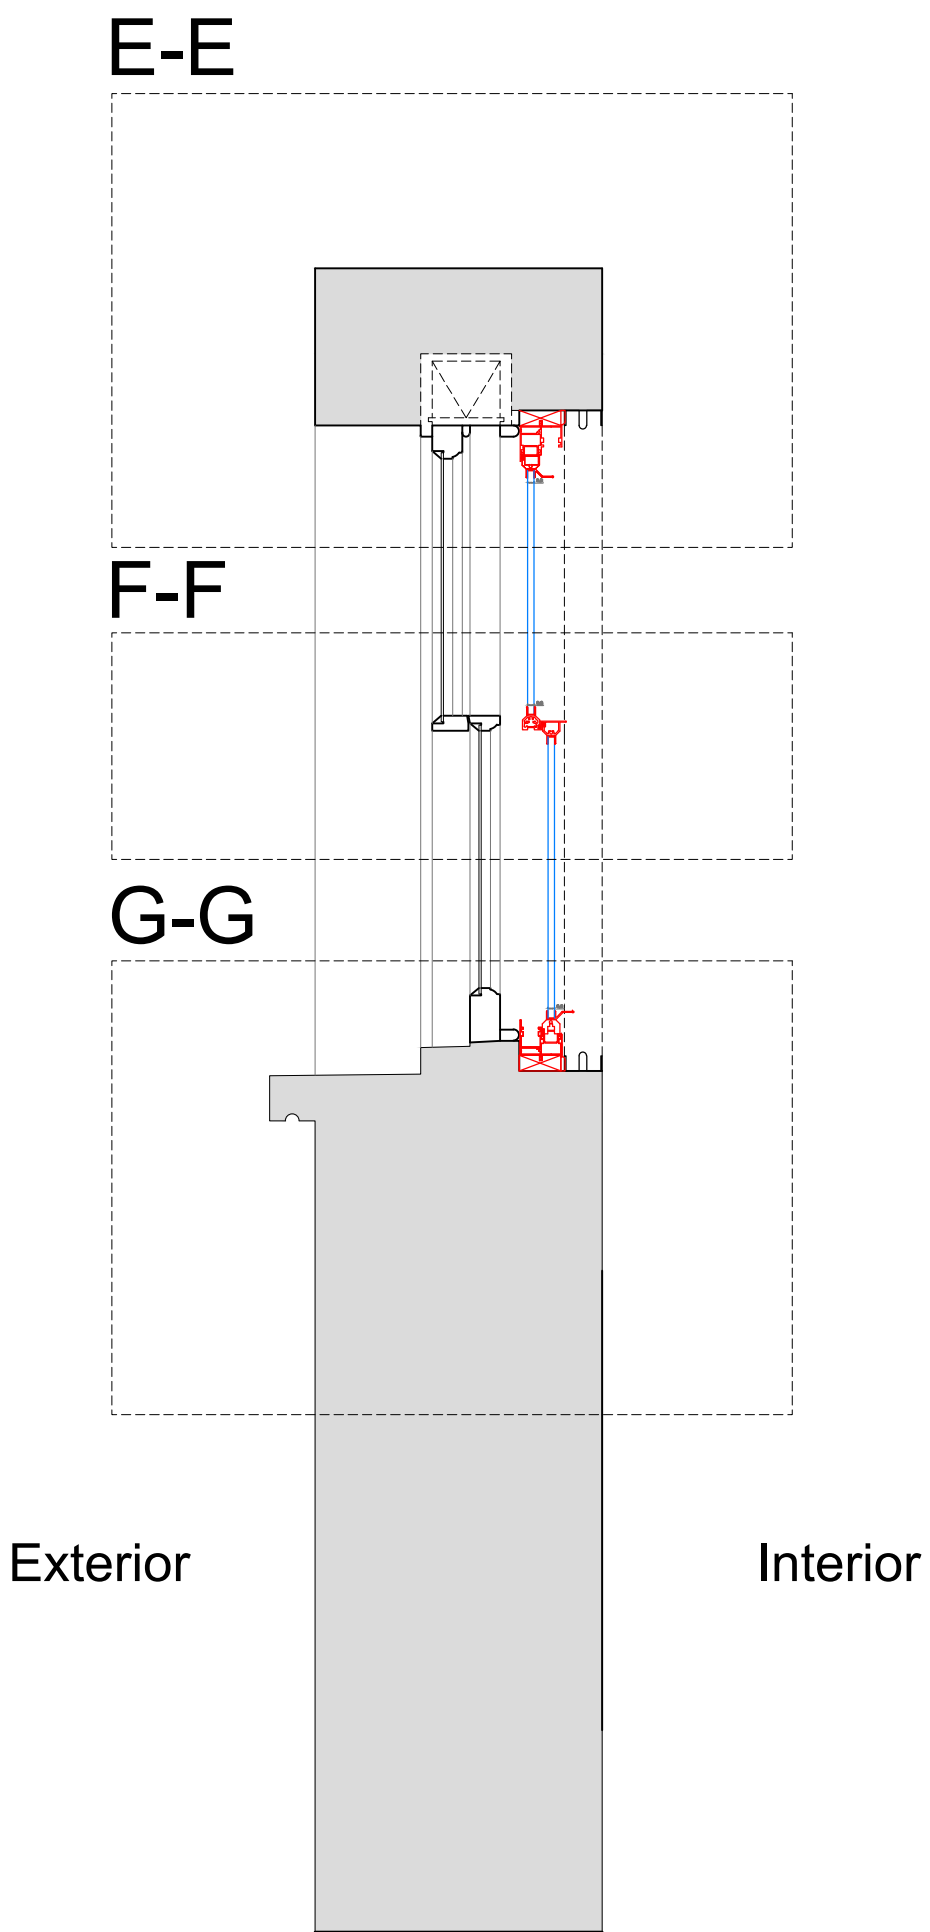

Plan Section B-B with Secondary Glazing Installed
Scale: 1:10



SECONDARY GLAZING SHOWN IN RED FOR VISUAL CLARITY ONLY

Revision	Date	Amendment
1.0	08-03-2021	Issued for listed building consent application

Do not reproduce this drawing without written permission
All dimensions are in millimetres unless stated otherwise

Drawing Not For Construction

HS2


High Speed (HS2) Limited
1st-3rd Floor
The Podium
1 Eversholt Street
London NW1 2DN

COSTAIN SKANSKA


Costain Skanska Joint Venture
9th Floor
The Tower
1 Eversholt Street
London NW1 2DN

Site Address: 16 Park Village East, London NW1			
Drawing Title: Basement - Kitchen: PROPOSED Secondary Glazing Details - Sheet 2 of 3			
Surveyed by: AP & PB	Drawn by: AP & PB	Checked by: OB	Presentation Scale: as shown @ A1
Date: 24-09-2019	Drawing No: WPI P066 NI - 16 PVE-PR-BS-J-02.1	Revision: 1.0	


Section C-C
Scale: 1:5 on A1

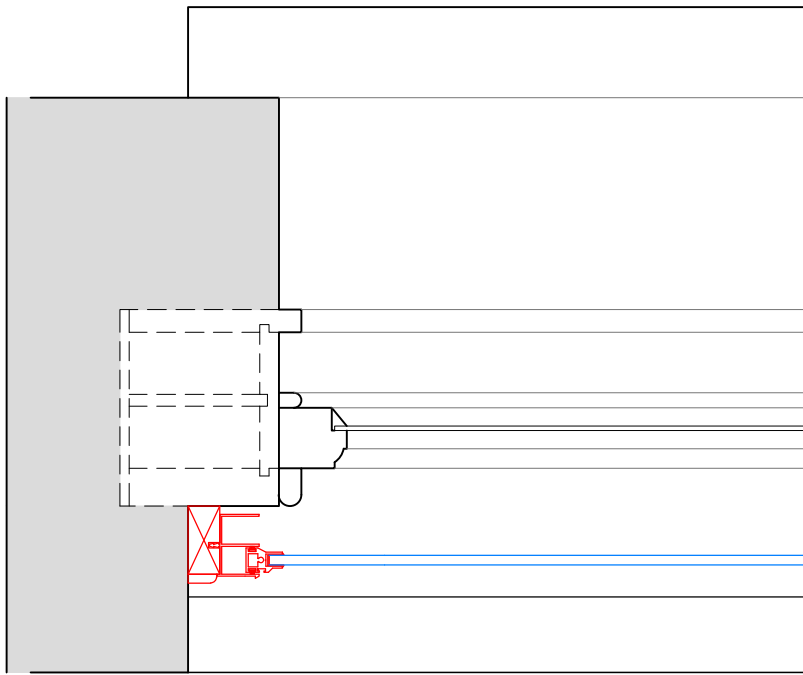


Section D-D
Scale: 1:5 on A1

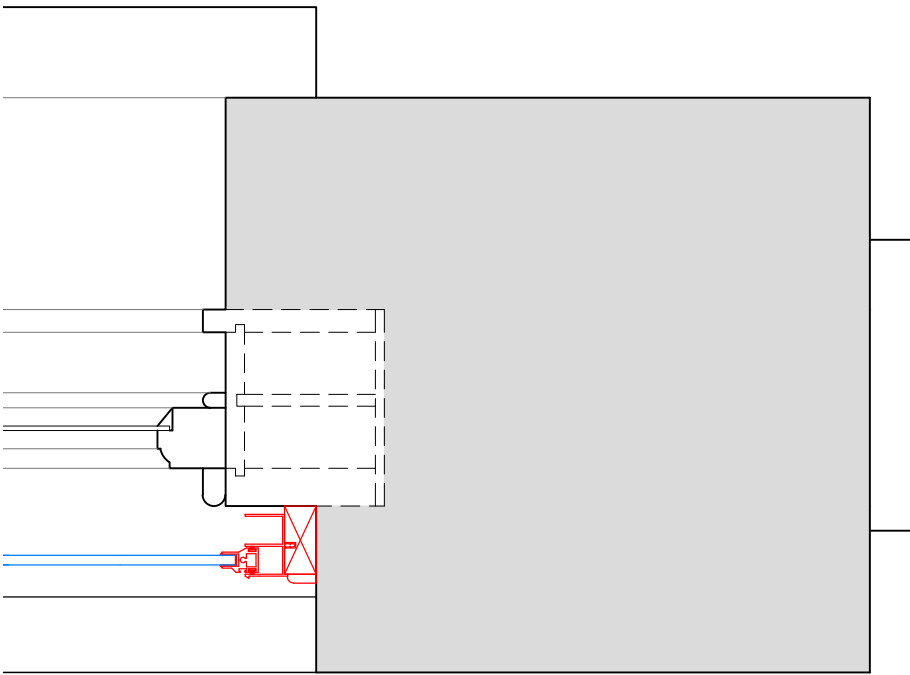


Section E-E
Scale: 1:5 on A1

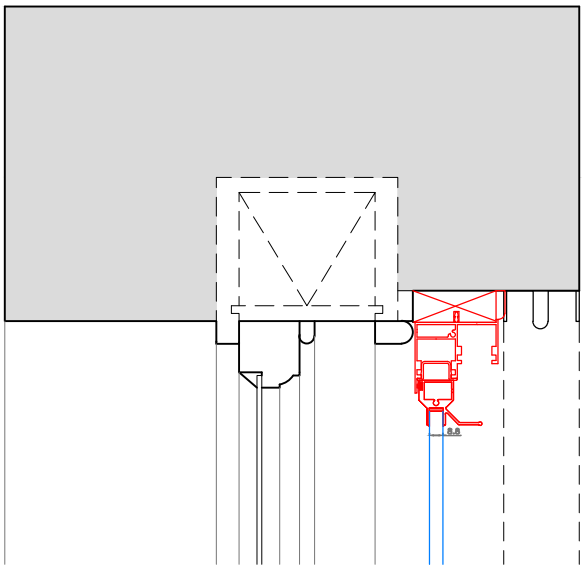

Section F-F
Scale: 1:5 on A1

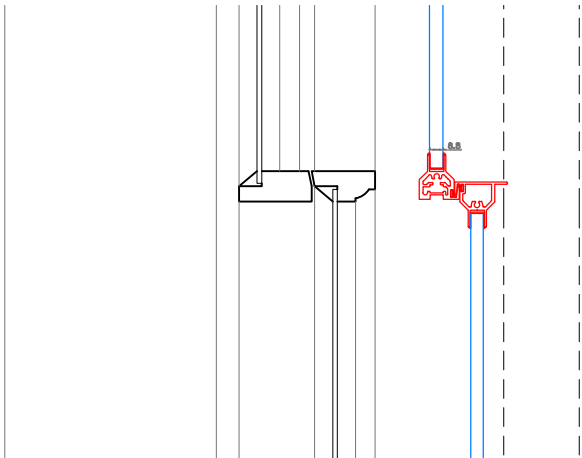

Section G-G
Scale: 1:5 on A1

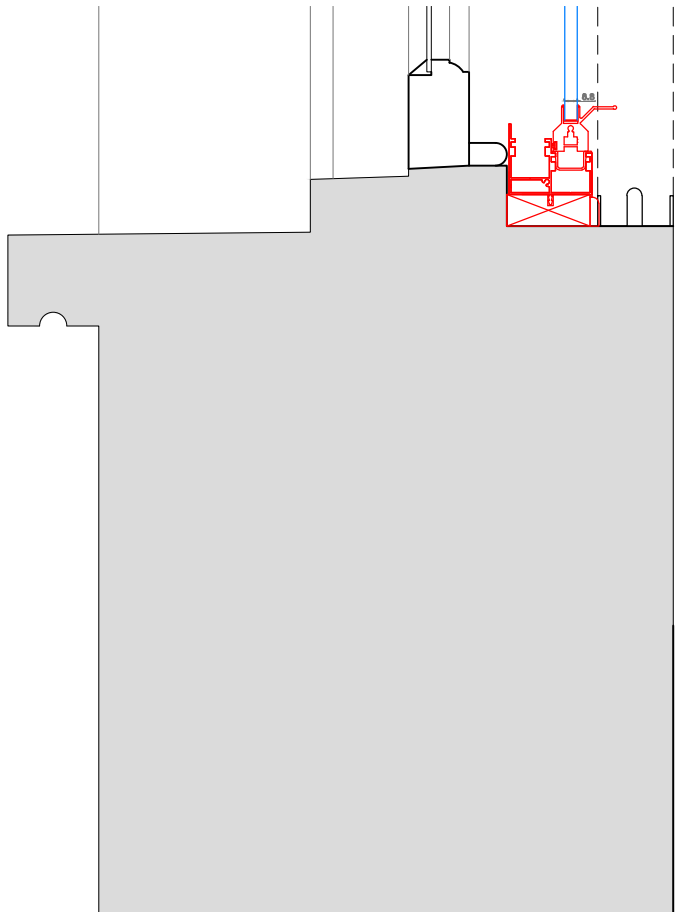

SECONDARY GLAZING SHOWN IN RED FOR VISUAL CLARITY ONLY

Revision	Date	Amendment
1.0	08-03-2021	Issued for listed building consent application

Do not reproduce this drawing without written permission
All dimensions are in millimetres unless stated otherwise

Drawing Not For Construction

HS2


High Speed (HS2) Limited
1st-3rd Floor
The Podium
1 Eversholt Street
London NW1 2DN




Costain Skanska Joint Venture
9th Floor
The Tower
1 Eversholt Street
London NW1 2DN

Site Address: 16 Park Village East, London NW1			
Drawing Title: Basement - Kitchen: PROPOSED Secondary Glazing Details - Sheet 3 of 3			
Surveyed by: AP & PB	Drawn by: AP & PB	Checked by: OB	Presentation Scale: 1:5 @ A1
Date: 24-09-2019	Drawing No: WPI P066 NI - 16 PVE-PR-BS-J-02.2	Revision: 1.0	


Internal Room Elevation
Scale: 1:10

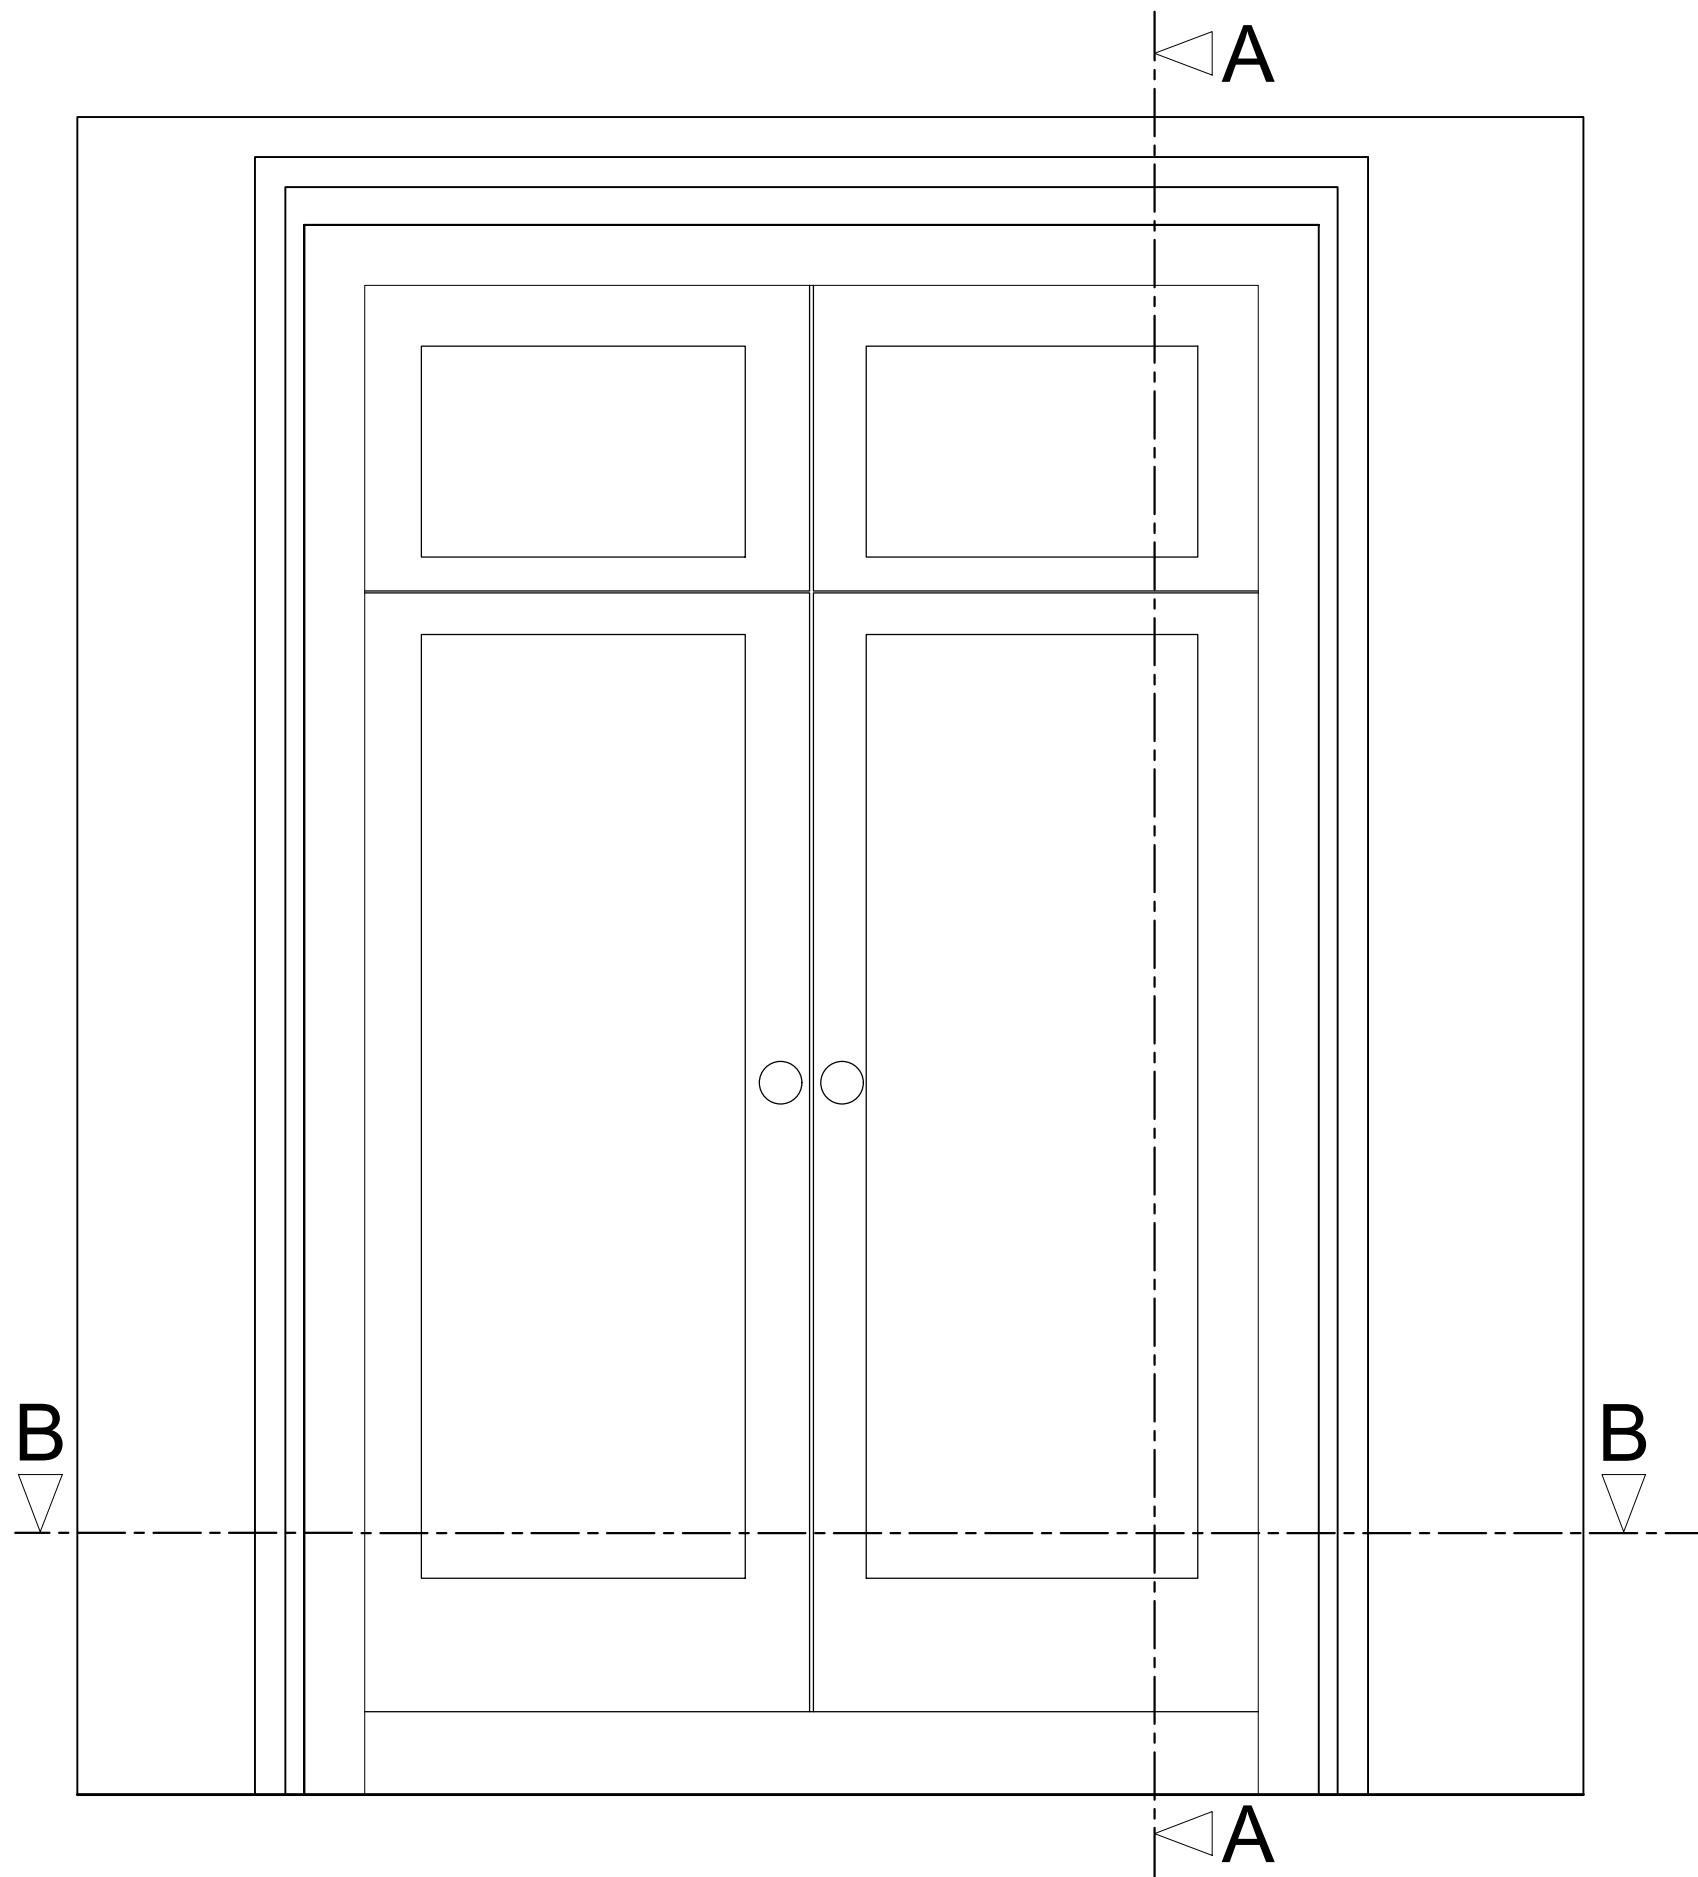

Section A-A through External Wall
Scale: 1:10

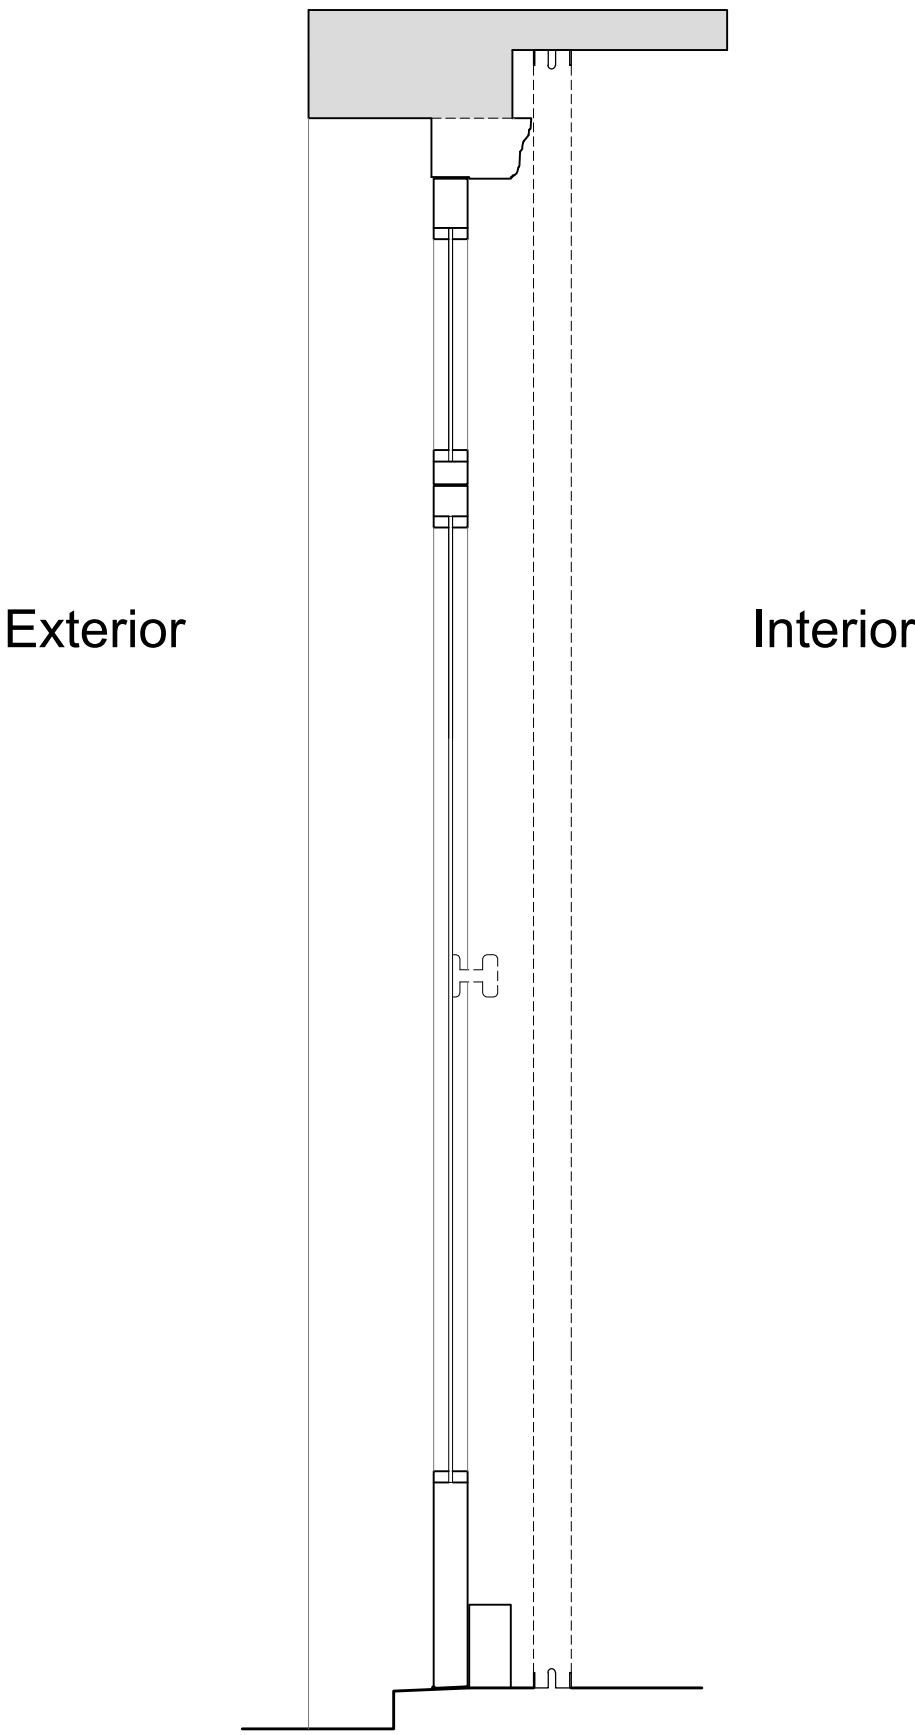

Plan Section B-B
Scale: 1:10

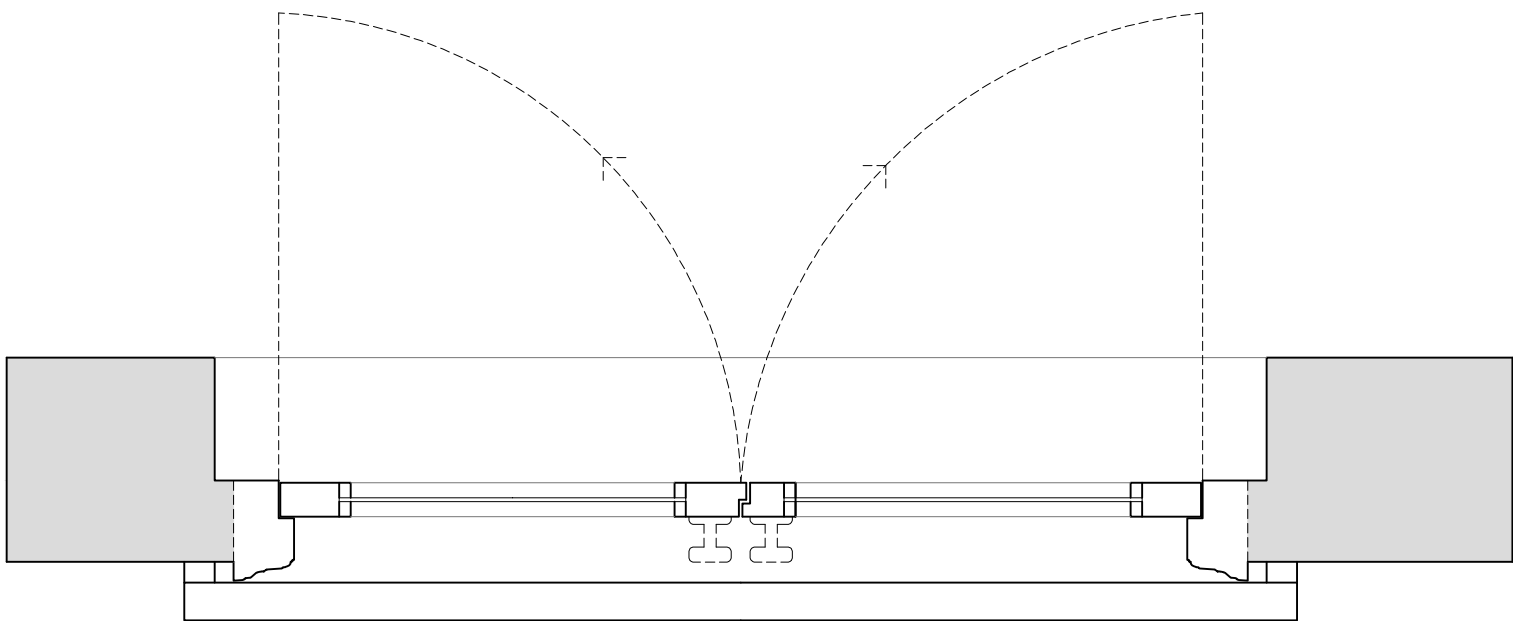

Revision	Date	Amendment
1.0	08-03-2021	Issued for listed building consent application

Do not reproduce this drawing without written permission
All dimensions are in millimetres unless stated otherwise

Drawing Not For Construction

HS2


High Speed (HS2) Limited
1st-3rd Floor
The Podium
1 Eversholt Street
London NW1 2DN

COSTAIN SKANSKA


Costain Skanska Joint Venture
9th Floor
The Tower
1 Eversholt Street
London NW1 2DN

Site Address: 16 Park Village East, London NW1			
Drawing Title: Basement - Lounge: EXISTING Rear Window Joinery Details - Sheet 1 of 3			
Surveyed by: AP & PB	Drawn by: AP & PB	Checked by: OB	Presentation Scale: as shown @ A1
Date: 24-09-2019	Drawing No: WPI P066 NI - 16 PVE-EX-BS-J-03	Revision: 1.0	


Internal Room Elevation with Secondary Glazing Installed
Scale: 1:10

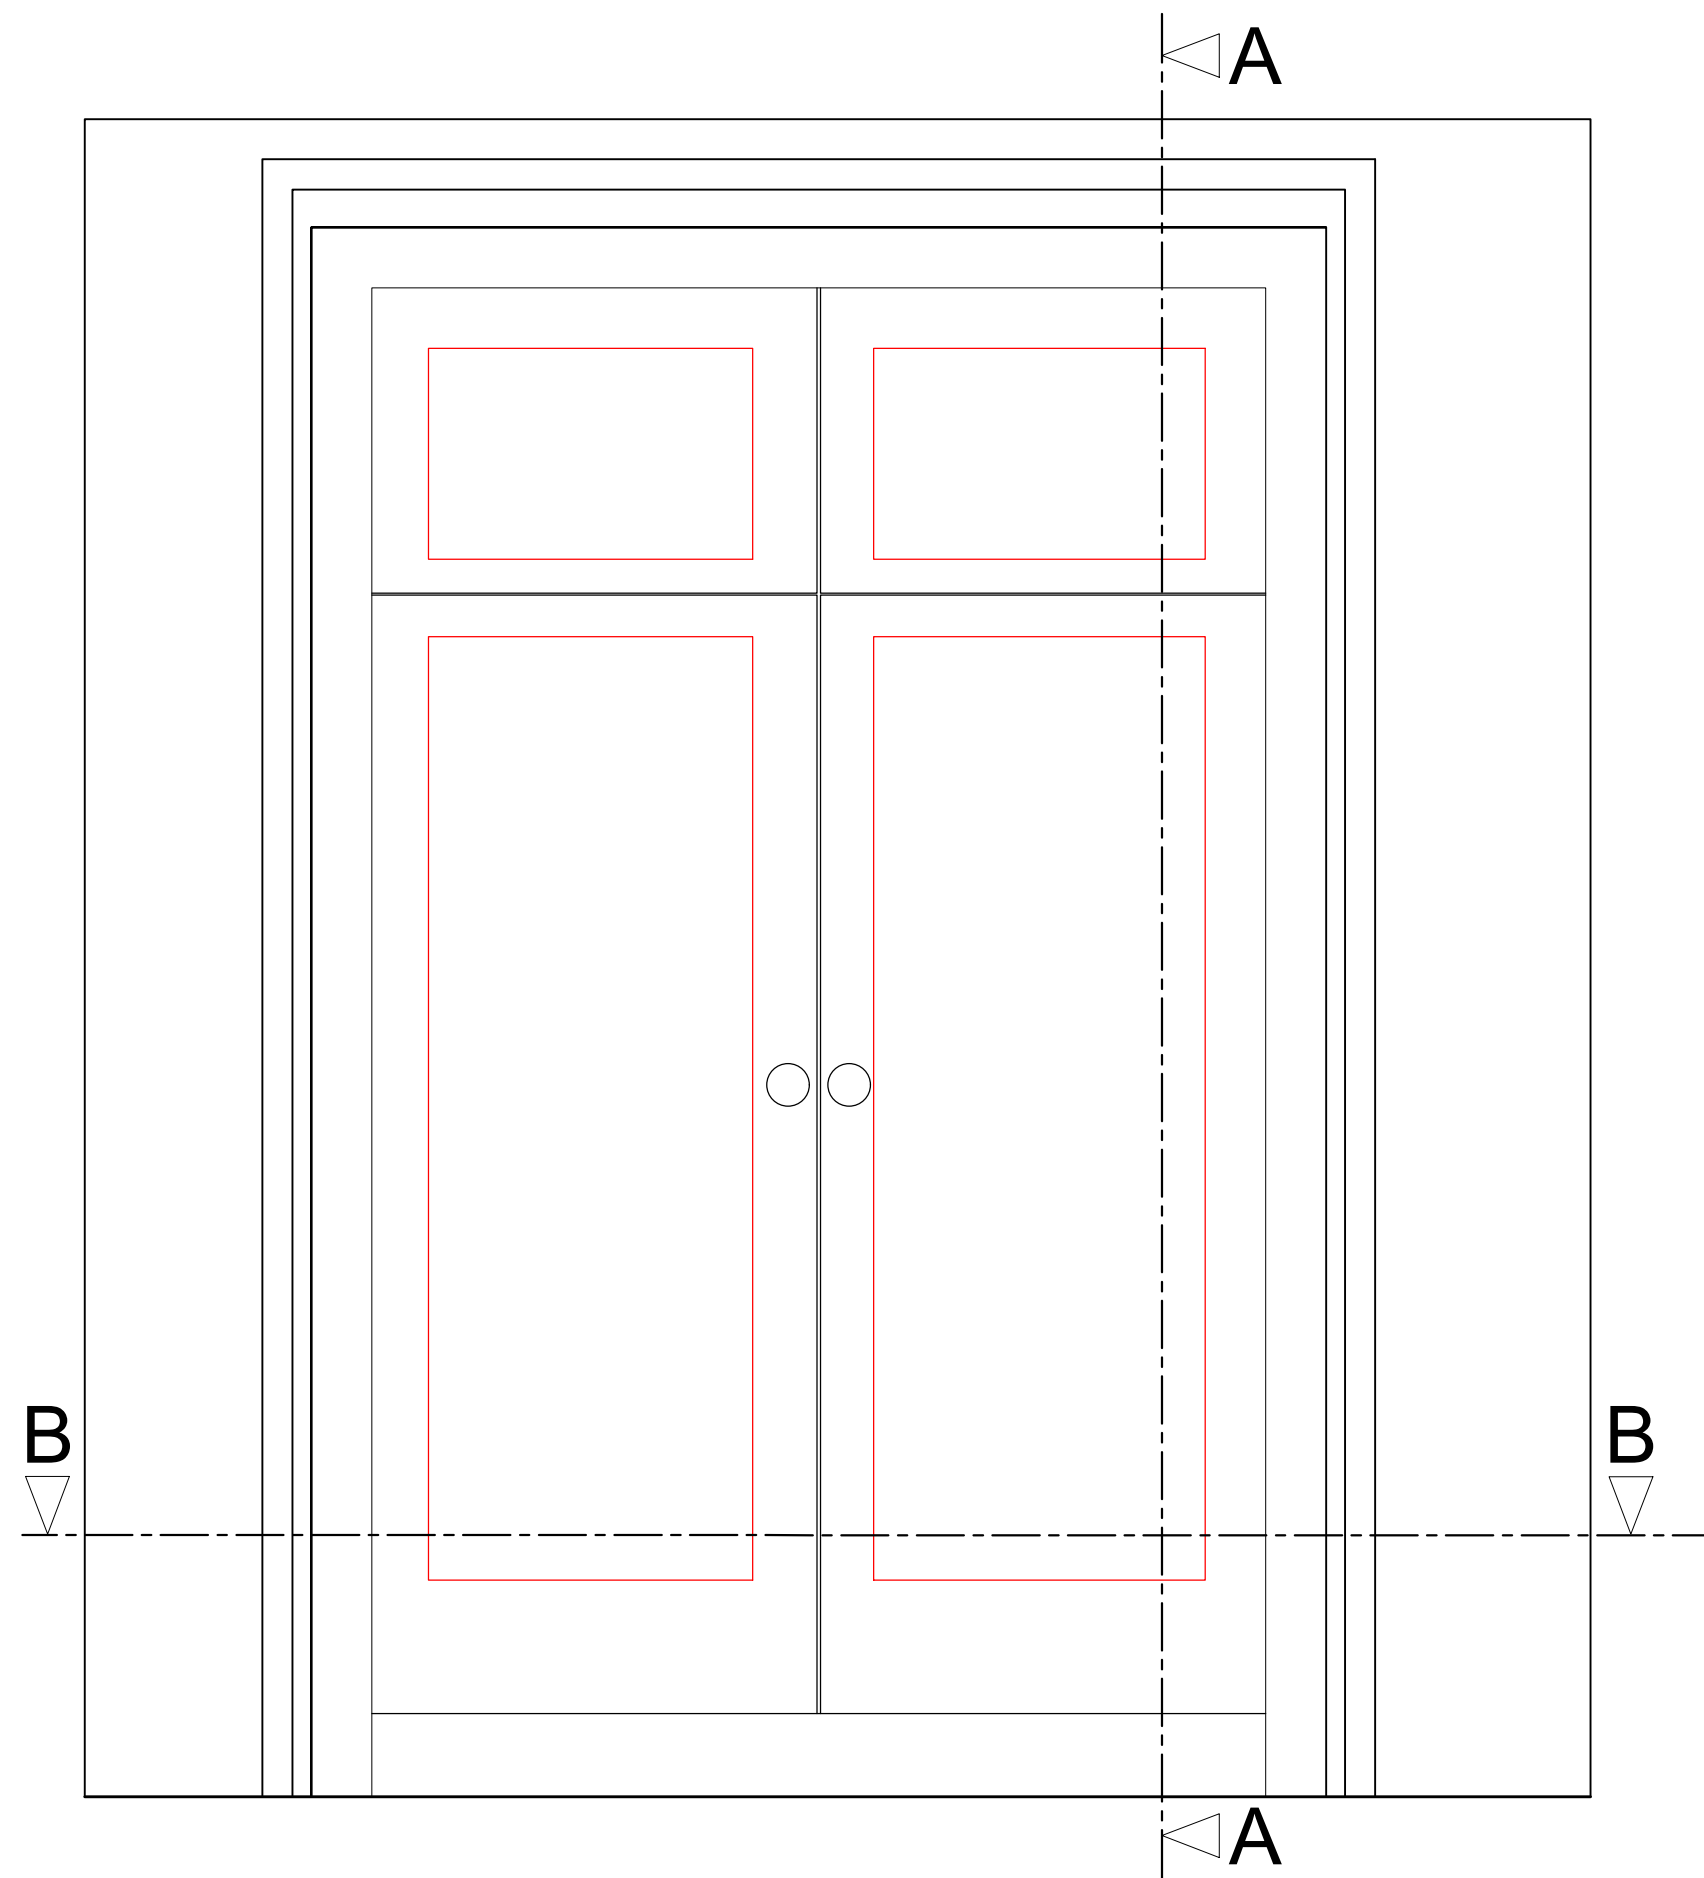


Section A-A through External Wall with Secondary Glazing Installed
Scale: 1:10

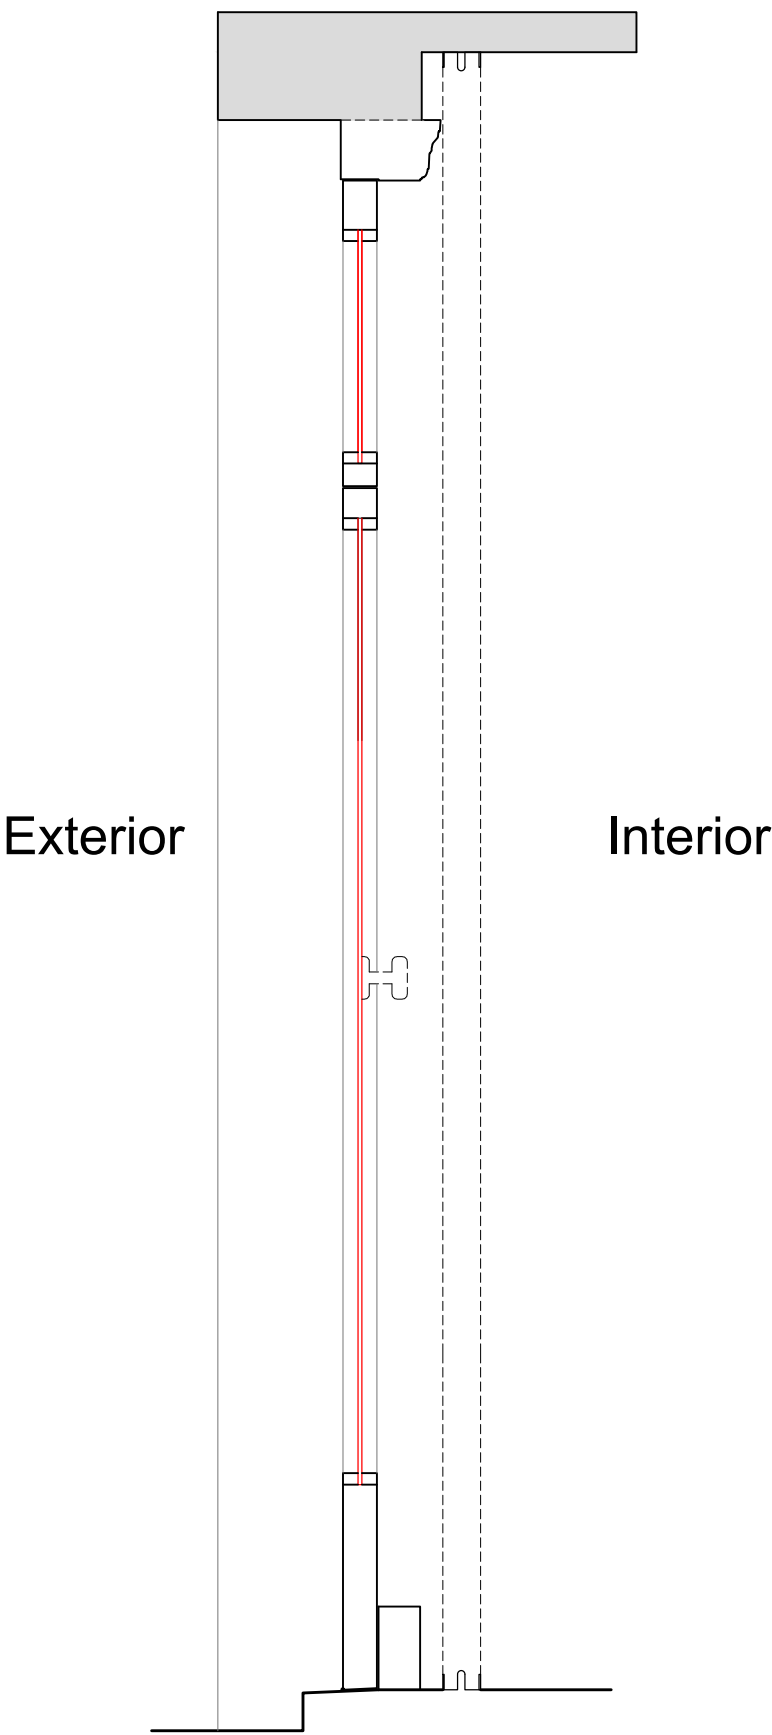

Section H-H through External Wall with Secondary Glazing Installed
Scale: 1:10

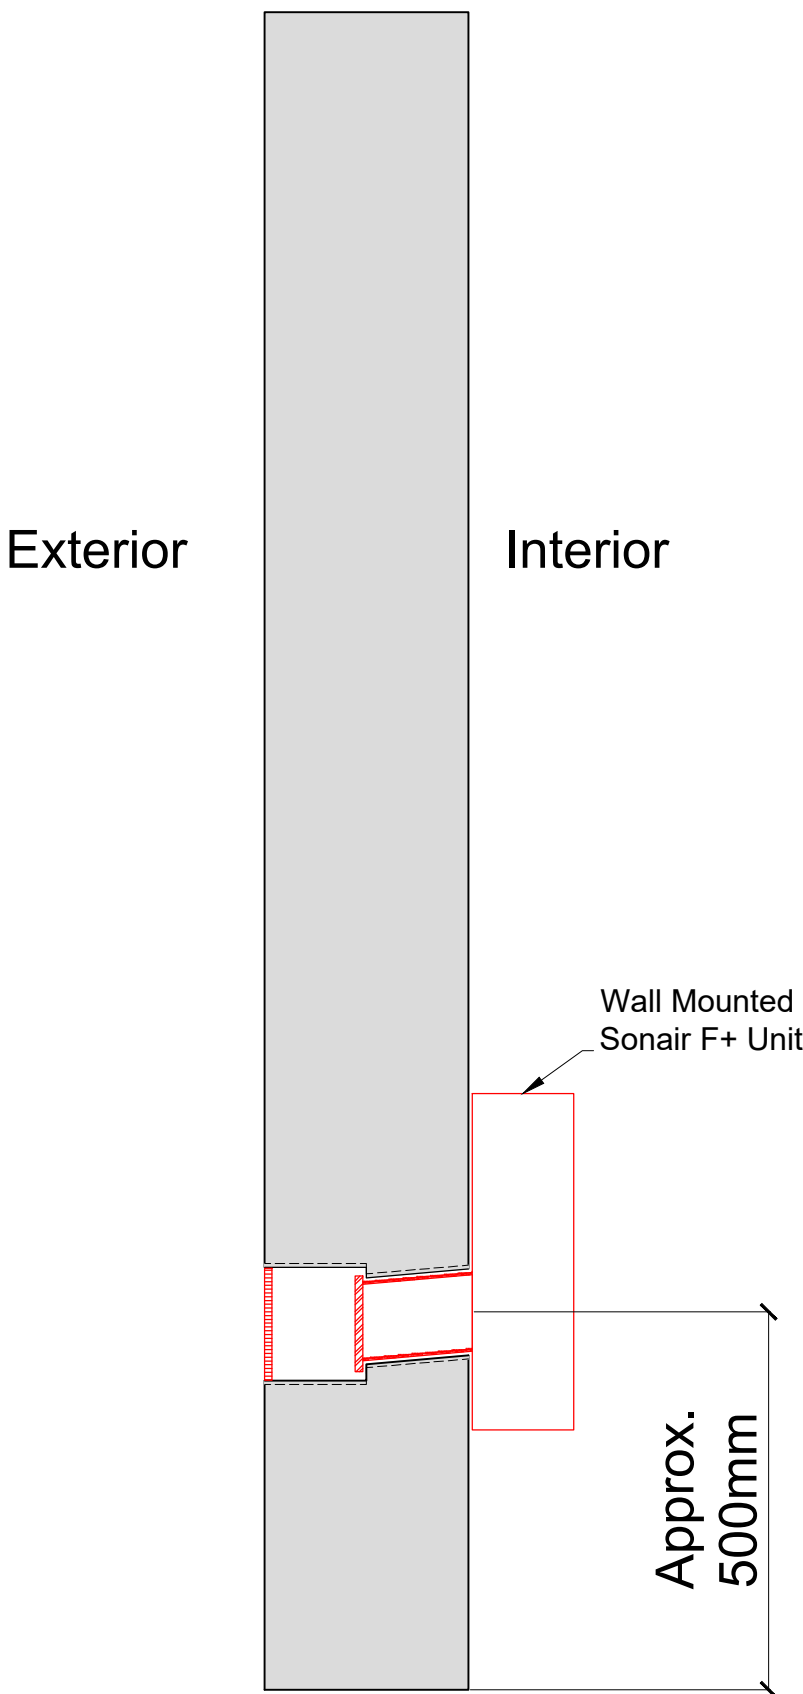


Plan Section B-B with Secondary Glazing Installed
Scale: 1:10

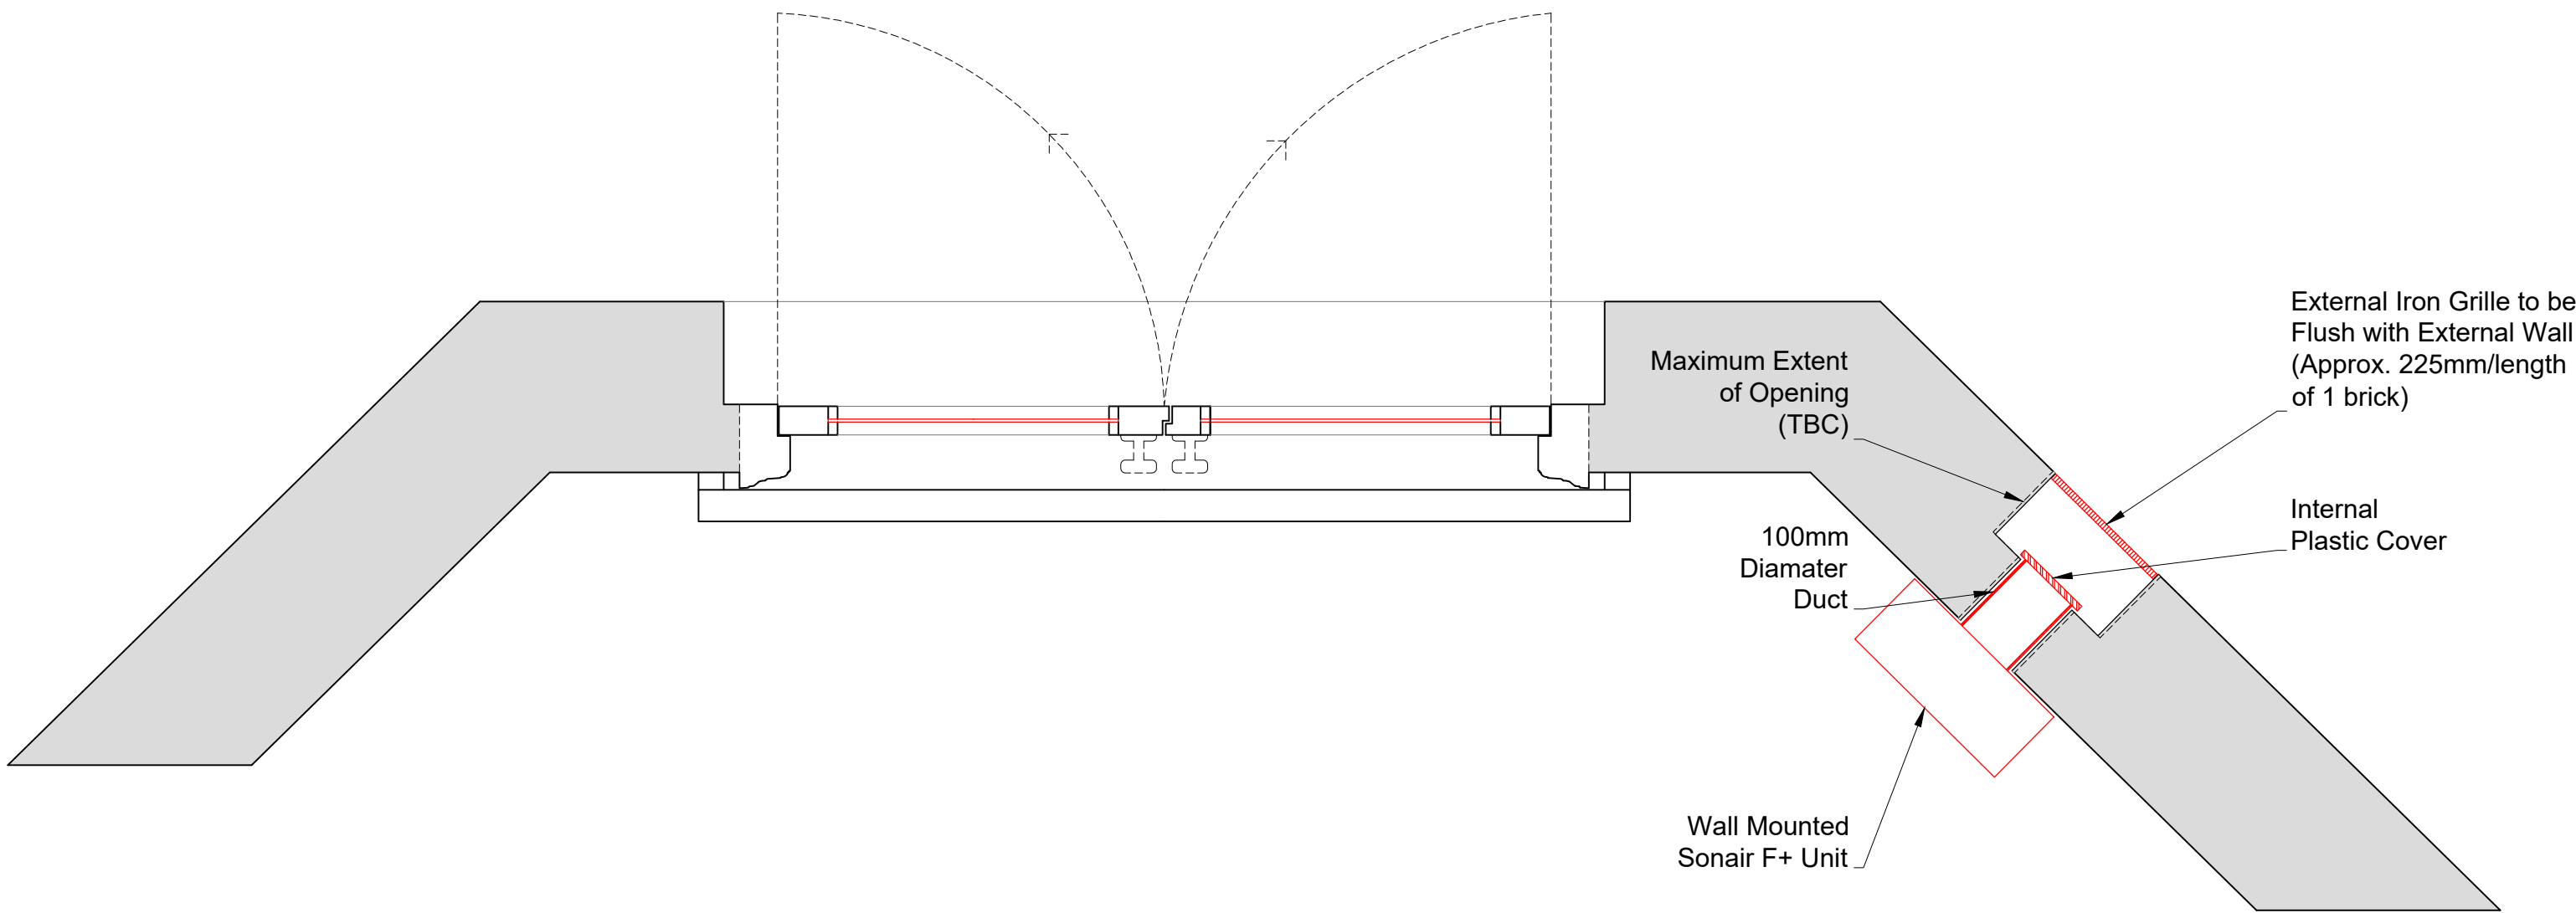

SECONDARY GLAZING SHOWN IN RED FOR VISUAL CLARITY ONLY

Detail of Sonair Unit
Scale: 1:5

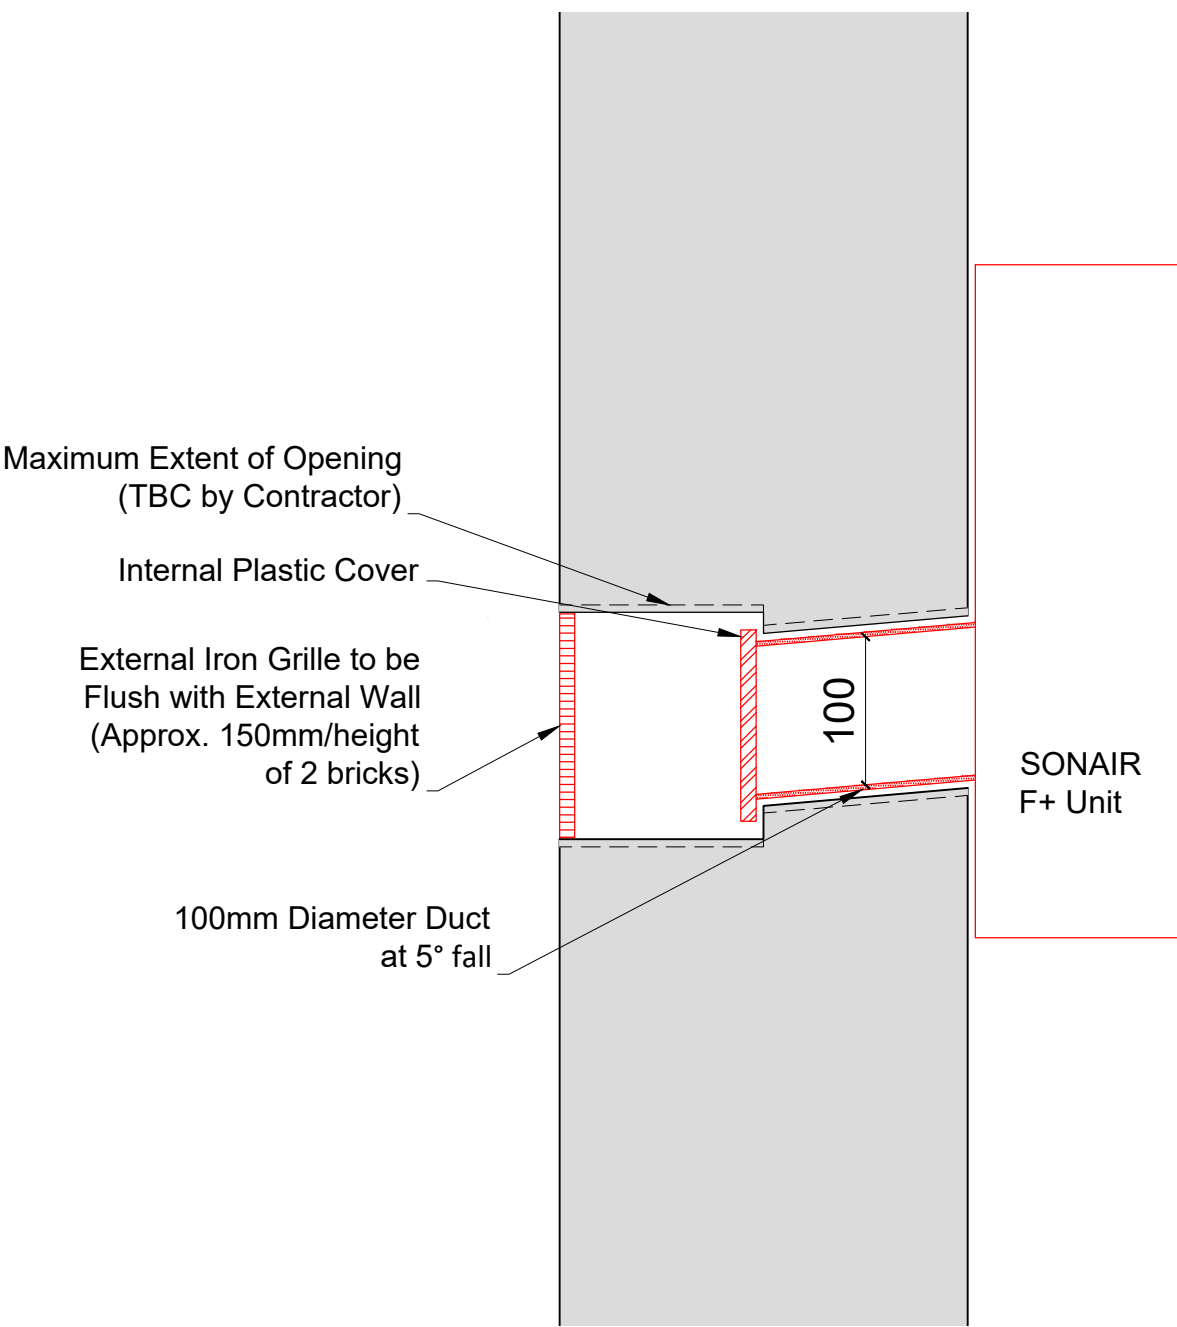

Replacement Glass

Revision	Date	Amendment
1.0	08-03-2021	Issued for listed building consent application

Do not reproduce this drawing without written permission
All dimensions are in millimetres unless stated otherwise

Drawing Not For Construction

HS2


High Speed (HS2) Limited
1st-3rd Floor
The Podium
1 Eversholt Street
London NW1 2DN

COSTAIN SKANSKA


Costain Skanska Joint Venture
9th Floor
The Tower
1 Eversholt Street
London NW1 2DN

Site Address: 16 Park Village East, London NW1			
Drawing Title: Basement - Lounge: PROPOSED Secondary Glazing Details - Sheet 2 of 3			
Drawn by: AP & PB	Checked by: AP & PB	OB	Presentation Scale: as shown @ A1
Date: 24-09-2019	Drawing No: WPI P066 NI - 16 PVE-PR-BS-J-03.1	Revision: 1.0	


Internal Room Elevation
Scale: 1:10

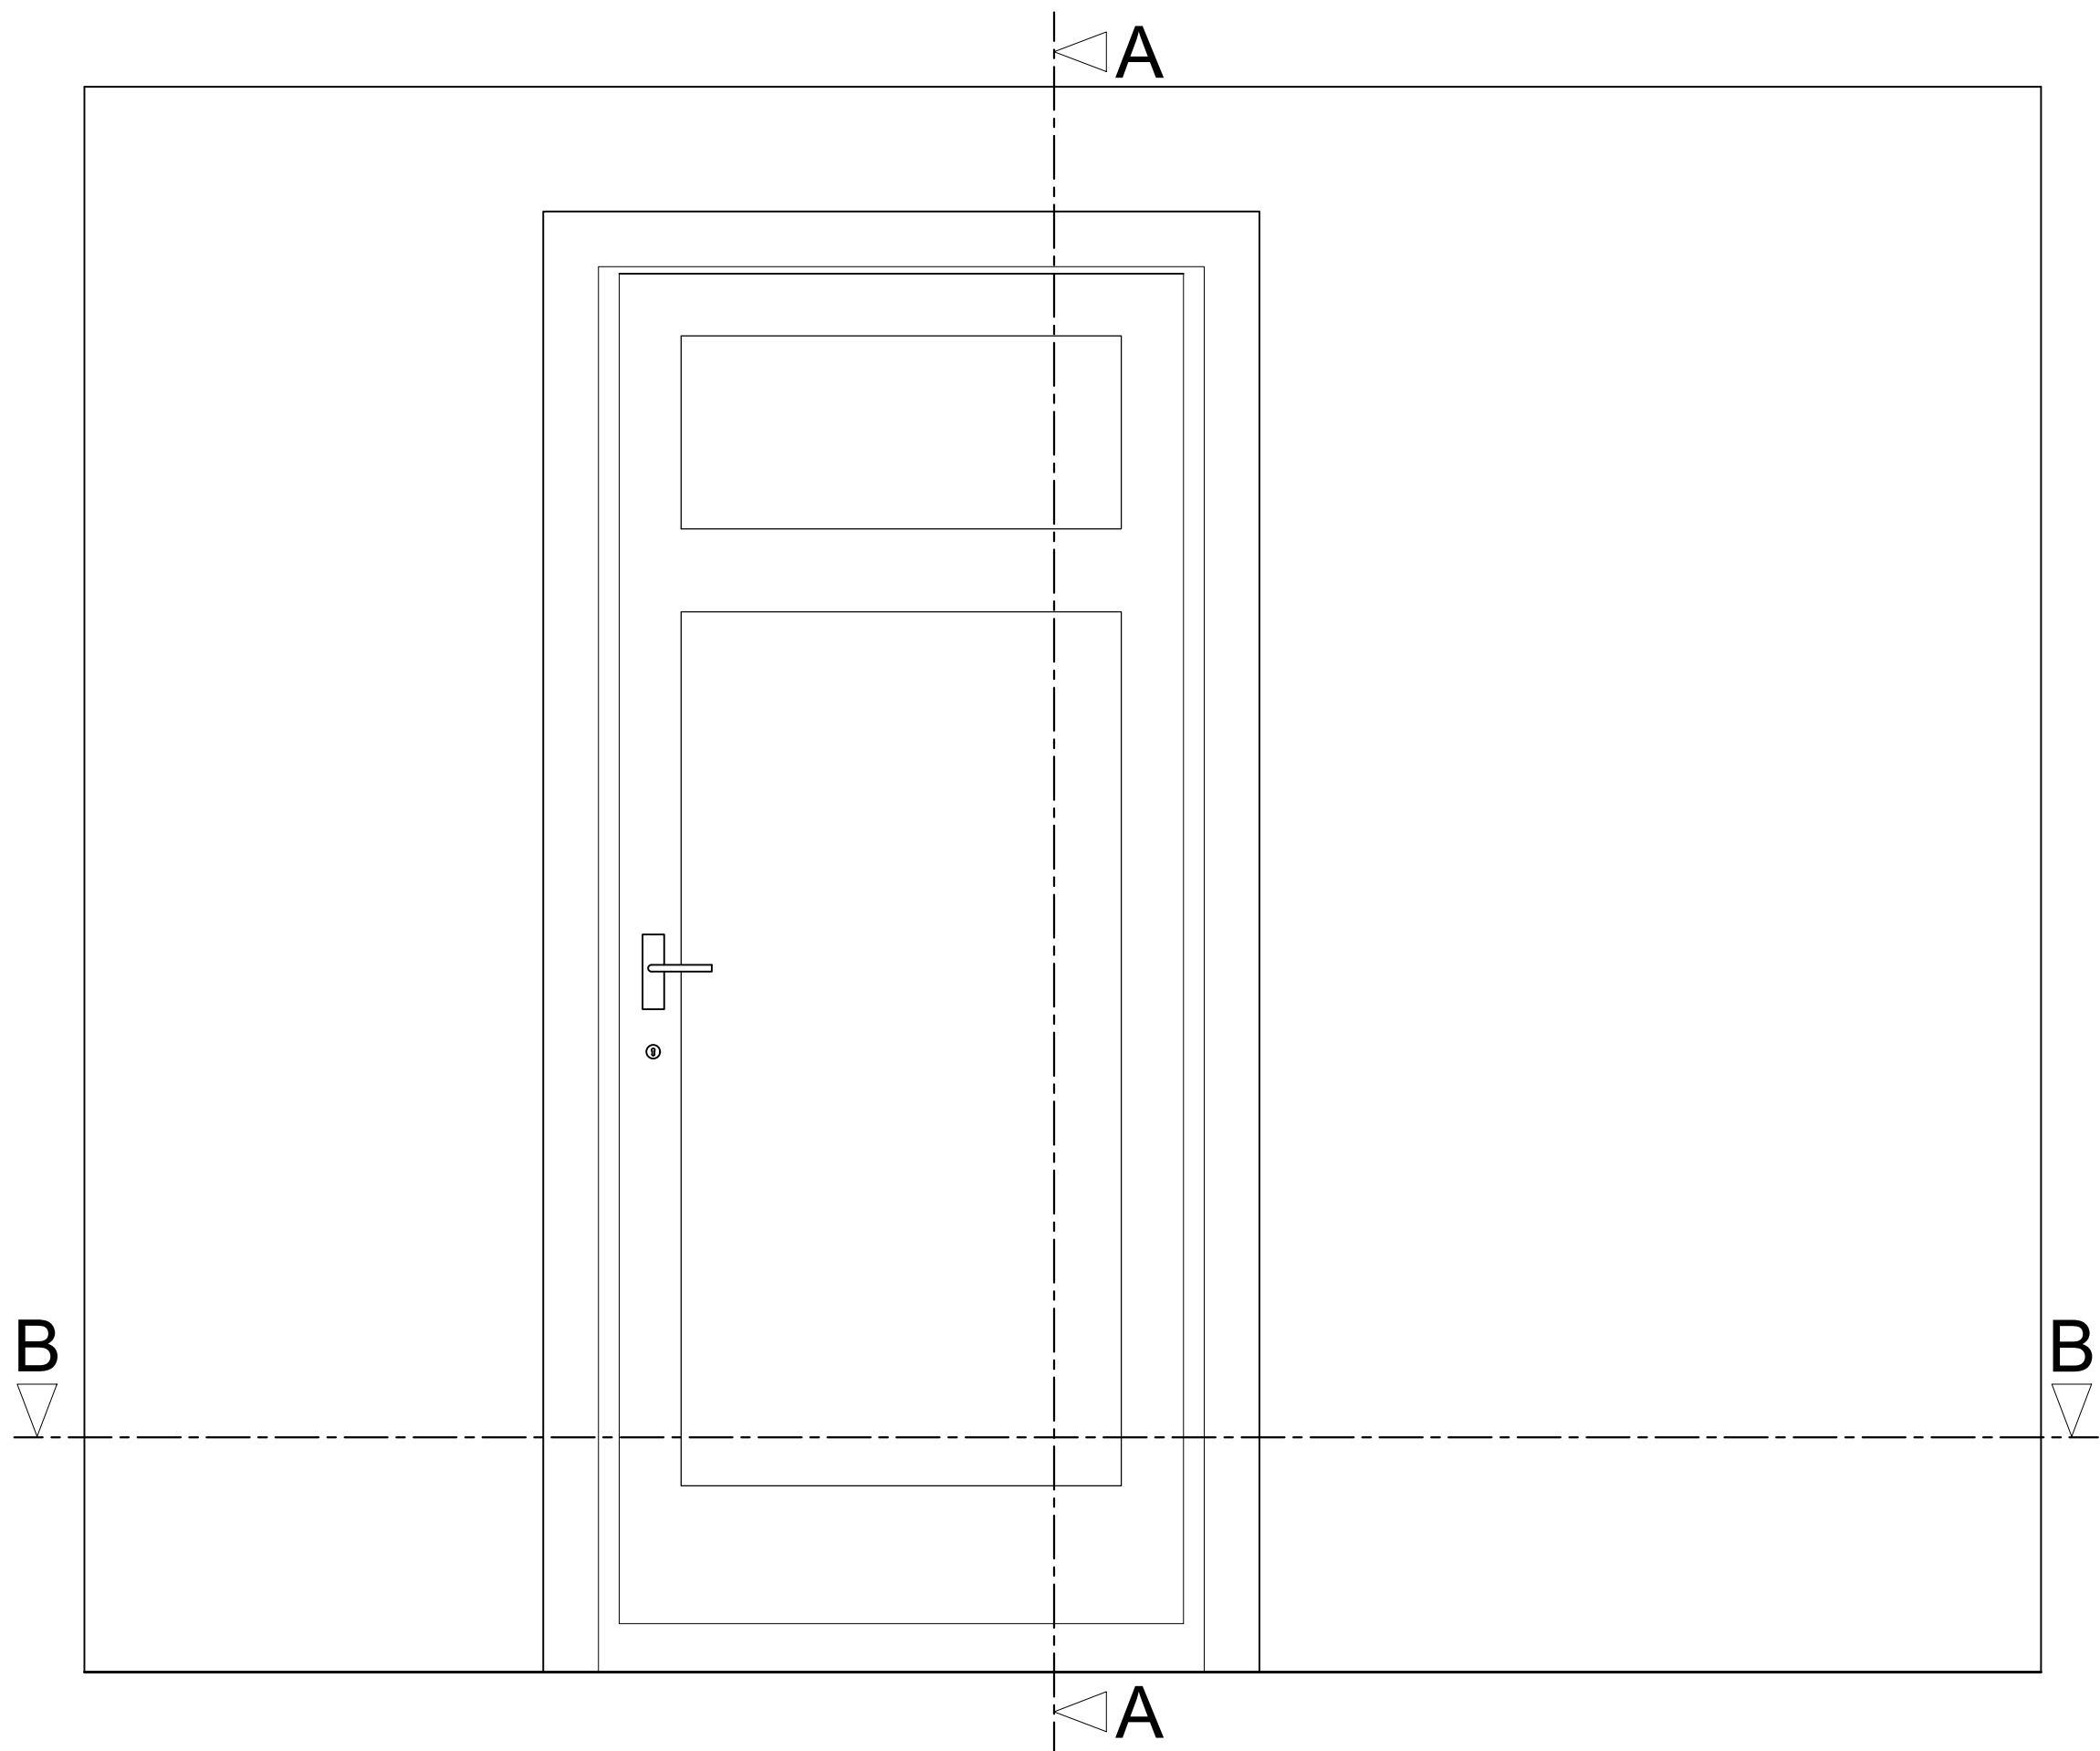

Section A-A through External Wall
Scale: 1:10

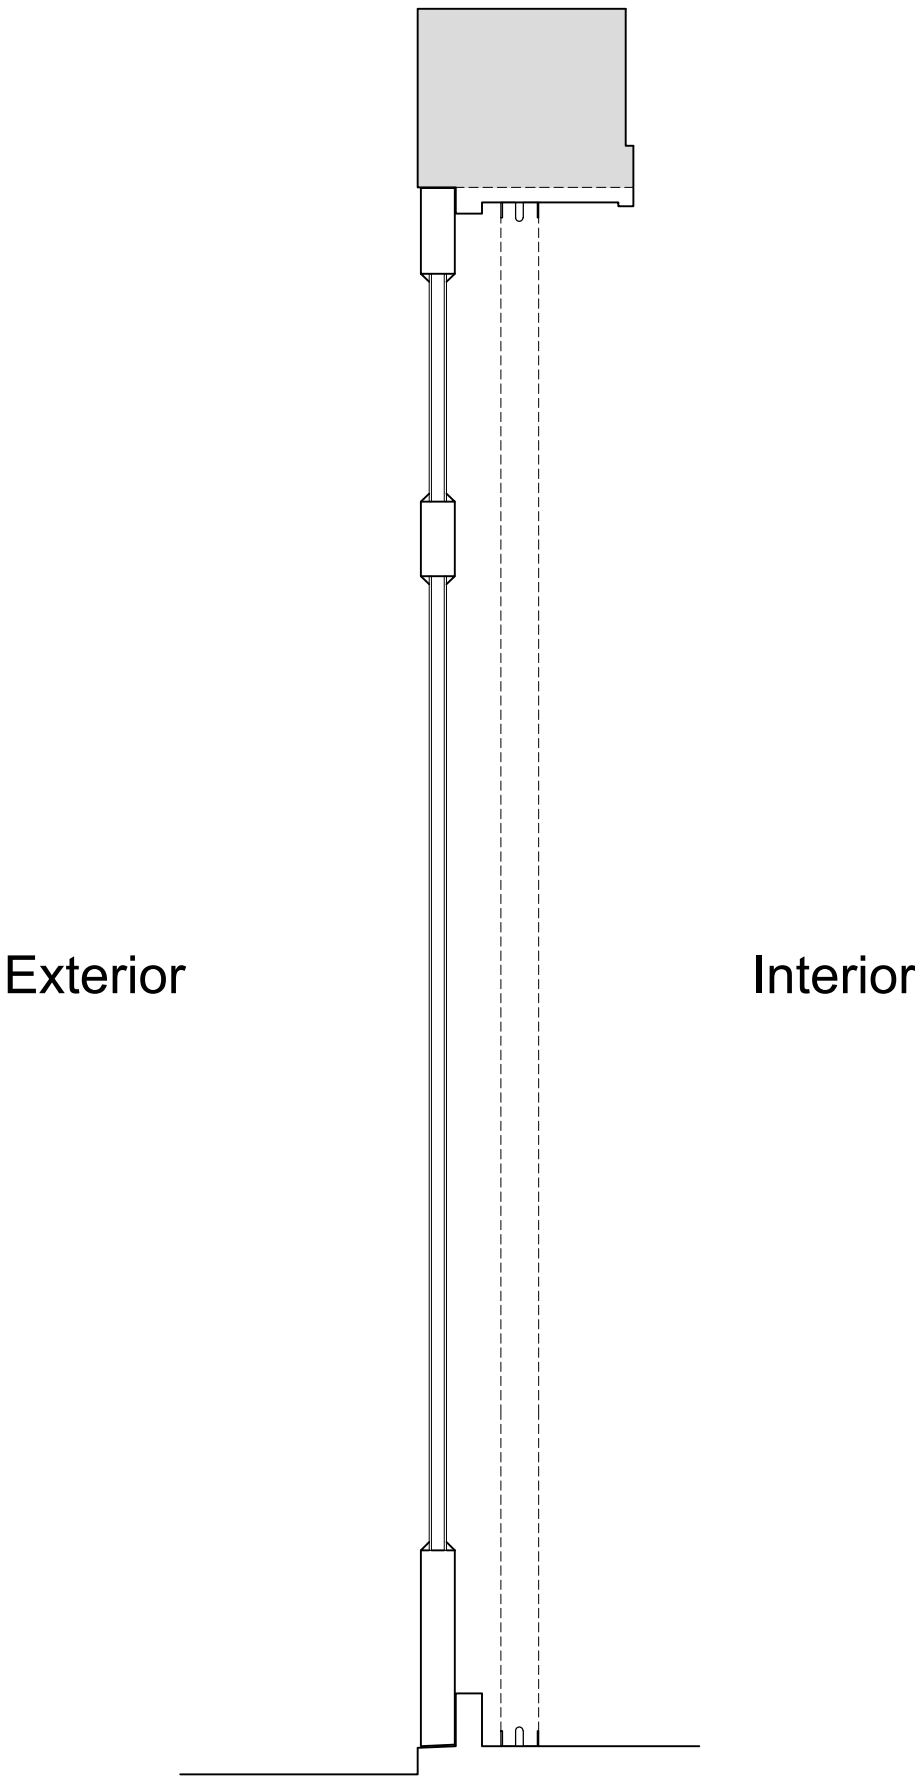

Plan Section B-B
Scale: 1:10

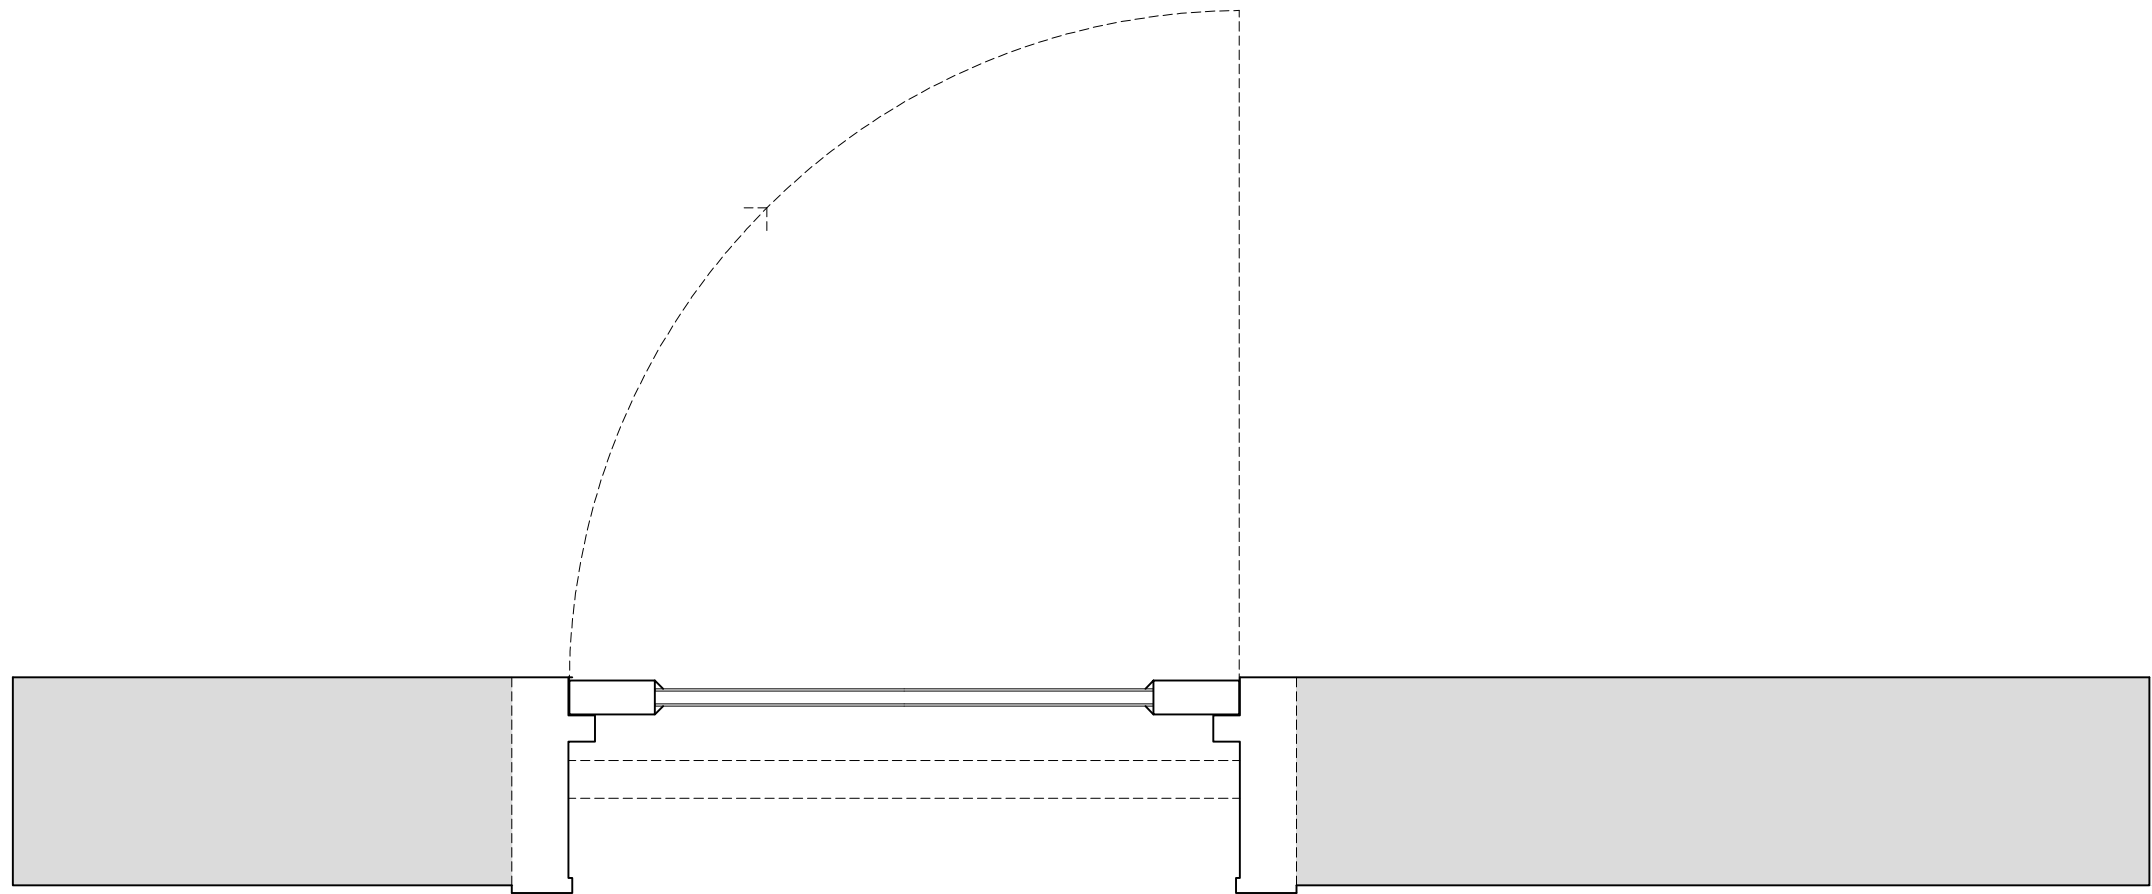

Revision	Date	Amendment
1.0	08-03-2021	Issued for listed building consent application

Do not reproduce this drawing without written permission
All dimensions are in millimetres unless stated otherwise

Drawing Not For Construction

HS2


High Speed (HS2) Limited
1st-3rd Floor
The Podium
1 Eversholt Street
London NW1 2DN

COSTAIN SKANSKA


Costain Skanska Joint Venture
9th Floor
The Tower
1 Eversholt Street
London NW1 2DN

Site Address: 16 Park Village East, London NW1			
Drawing Title: Basement - Office: EXISTING Side Rear Window Joinery Details - Sheet 1 of 3			
Surveyed by: AP & PB	Drawn by: AP & PB	Checked by: OB	Presentation Scale: as shown @ A1
Date: 24-09-2019	Drawing No: WPI P066 NI - 16 PVE-EX-BS-J-04	Revision: 1.0	


Internal Room Elevation with Secondary Glazing Installed
Scale: 1:10

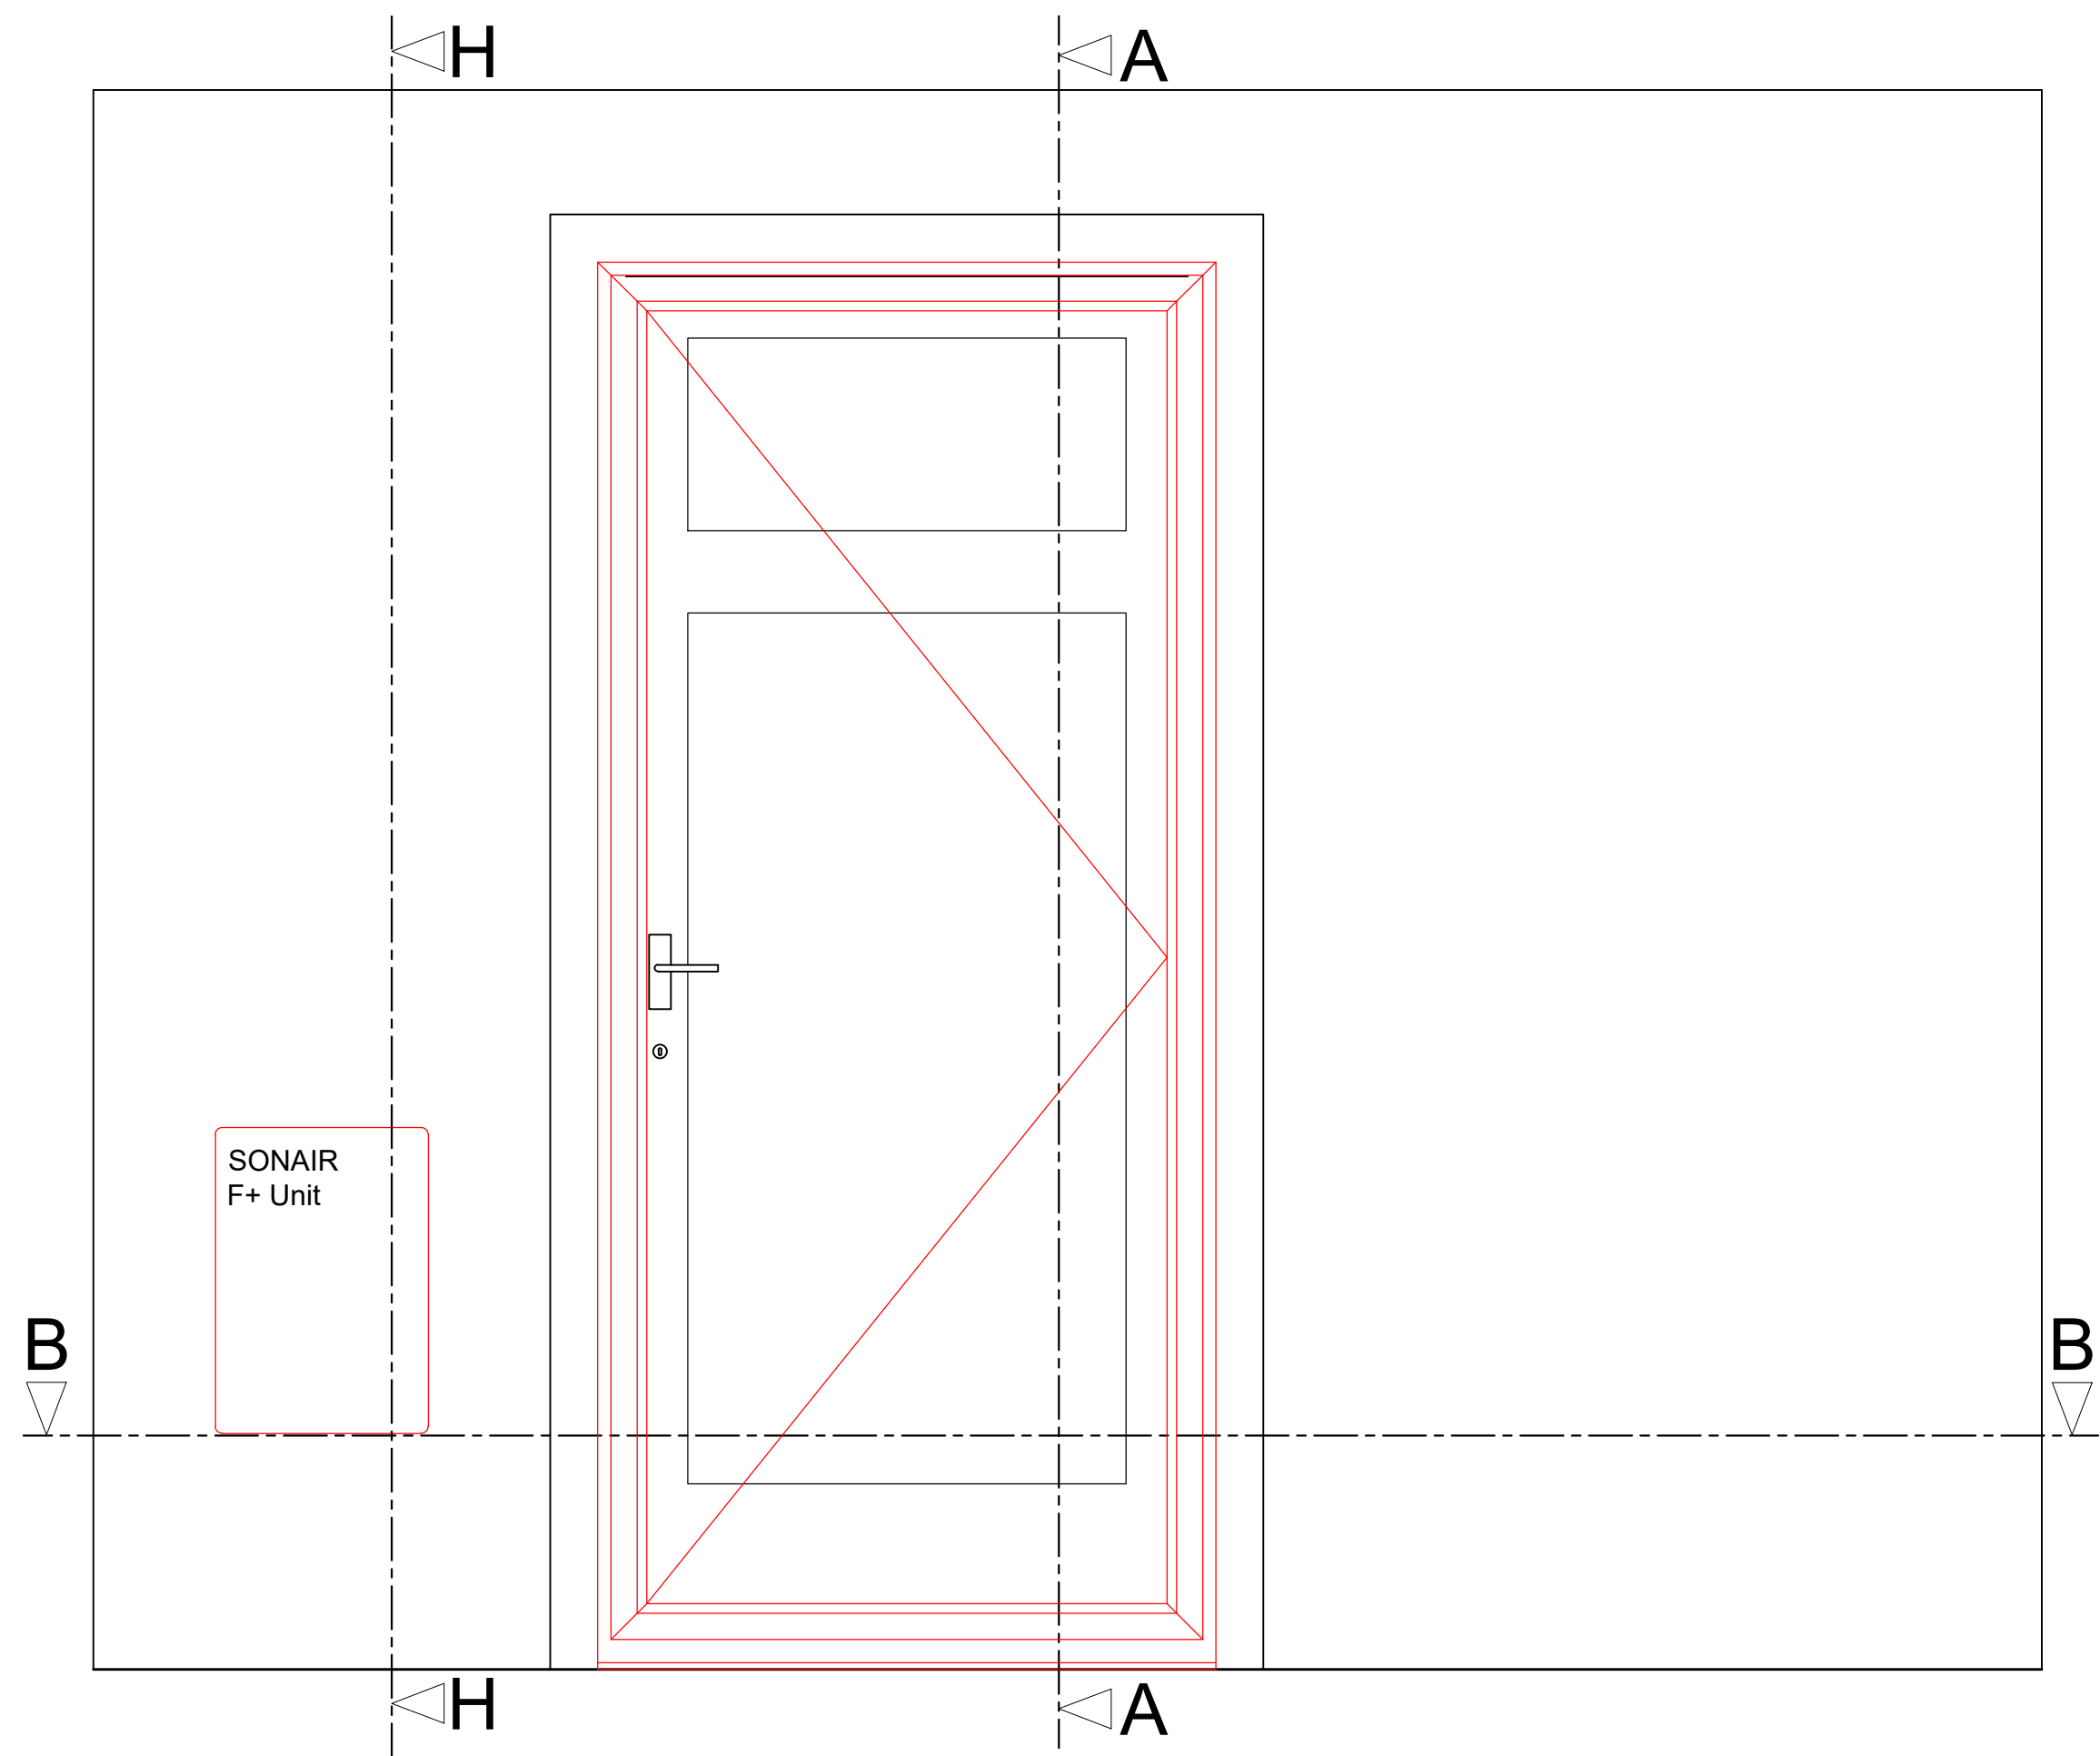


Section A-A through External Wall with Secondary Glazing Installed
Scale: 1:10

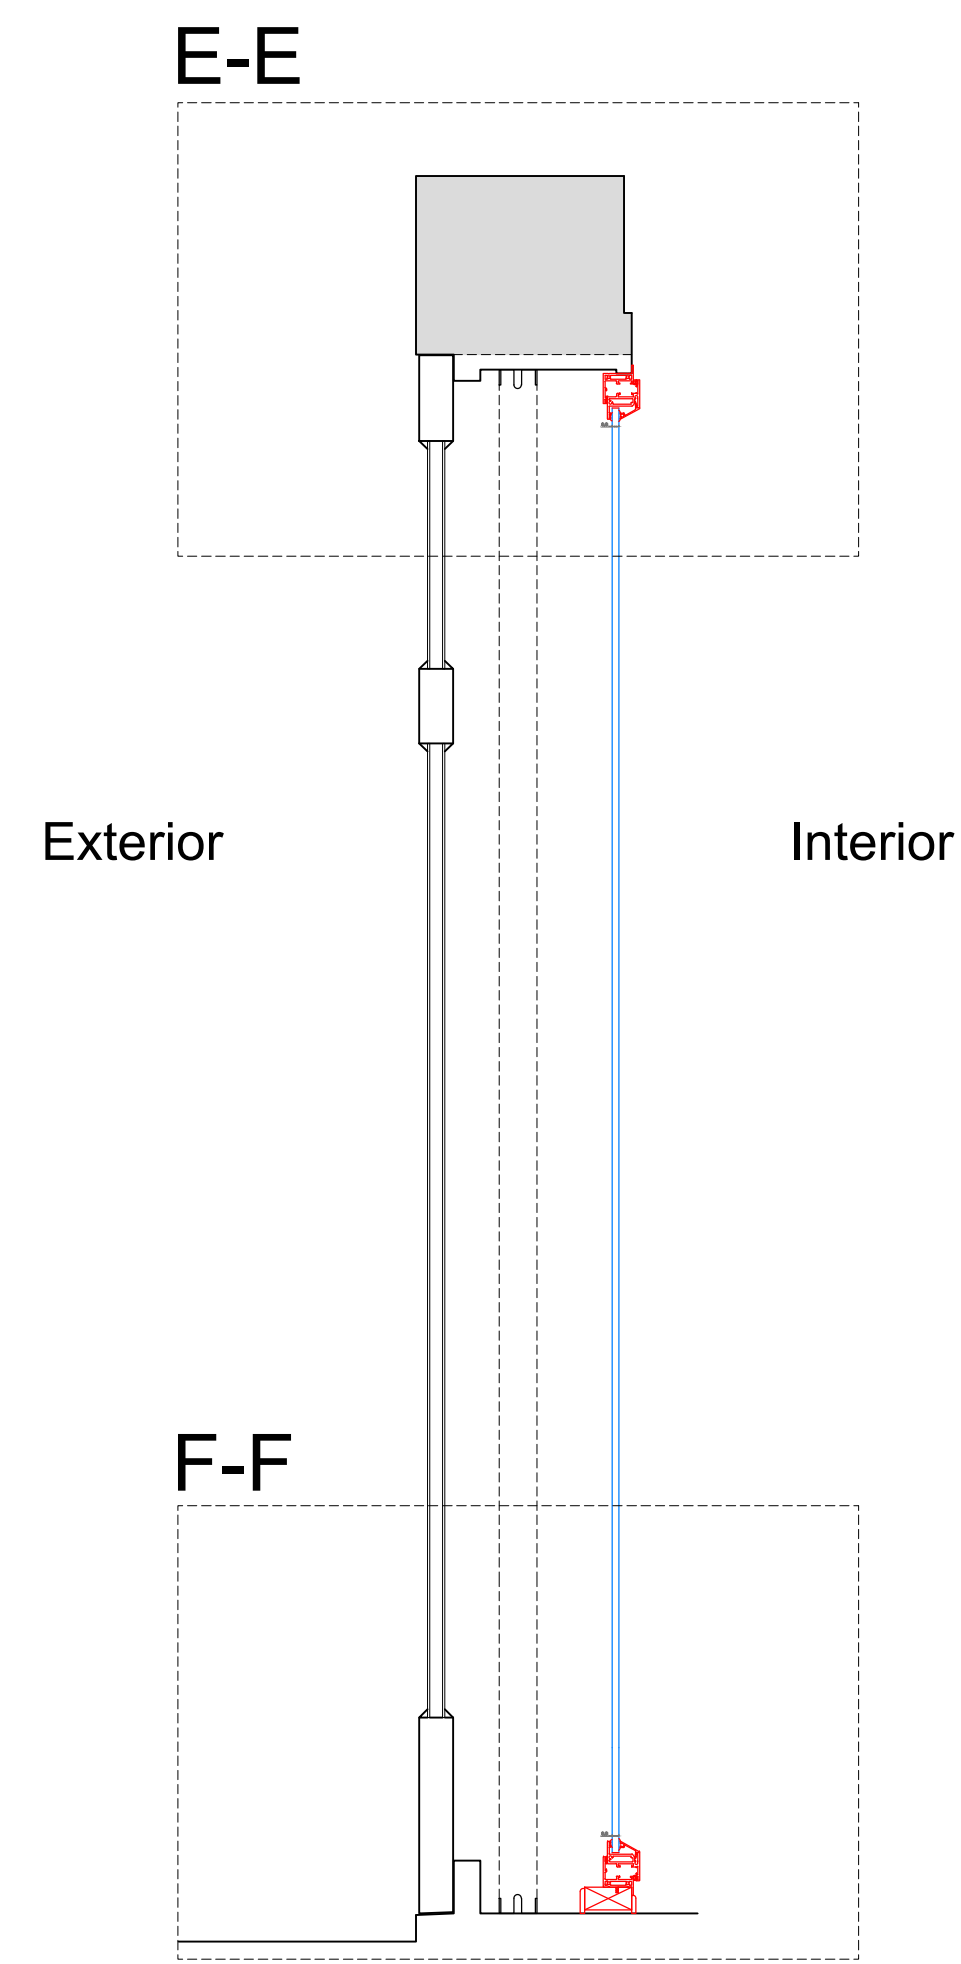


Section H-H through External Wall with Mechanical Ventilation Installed
Scale: 1:10

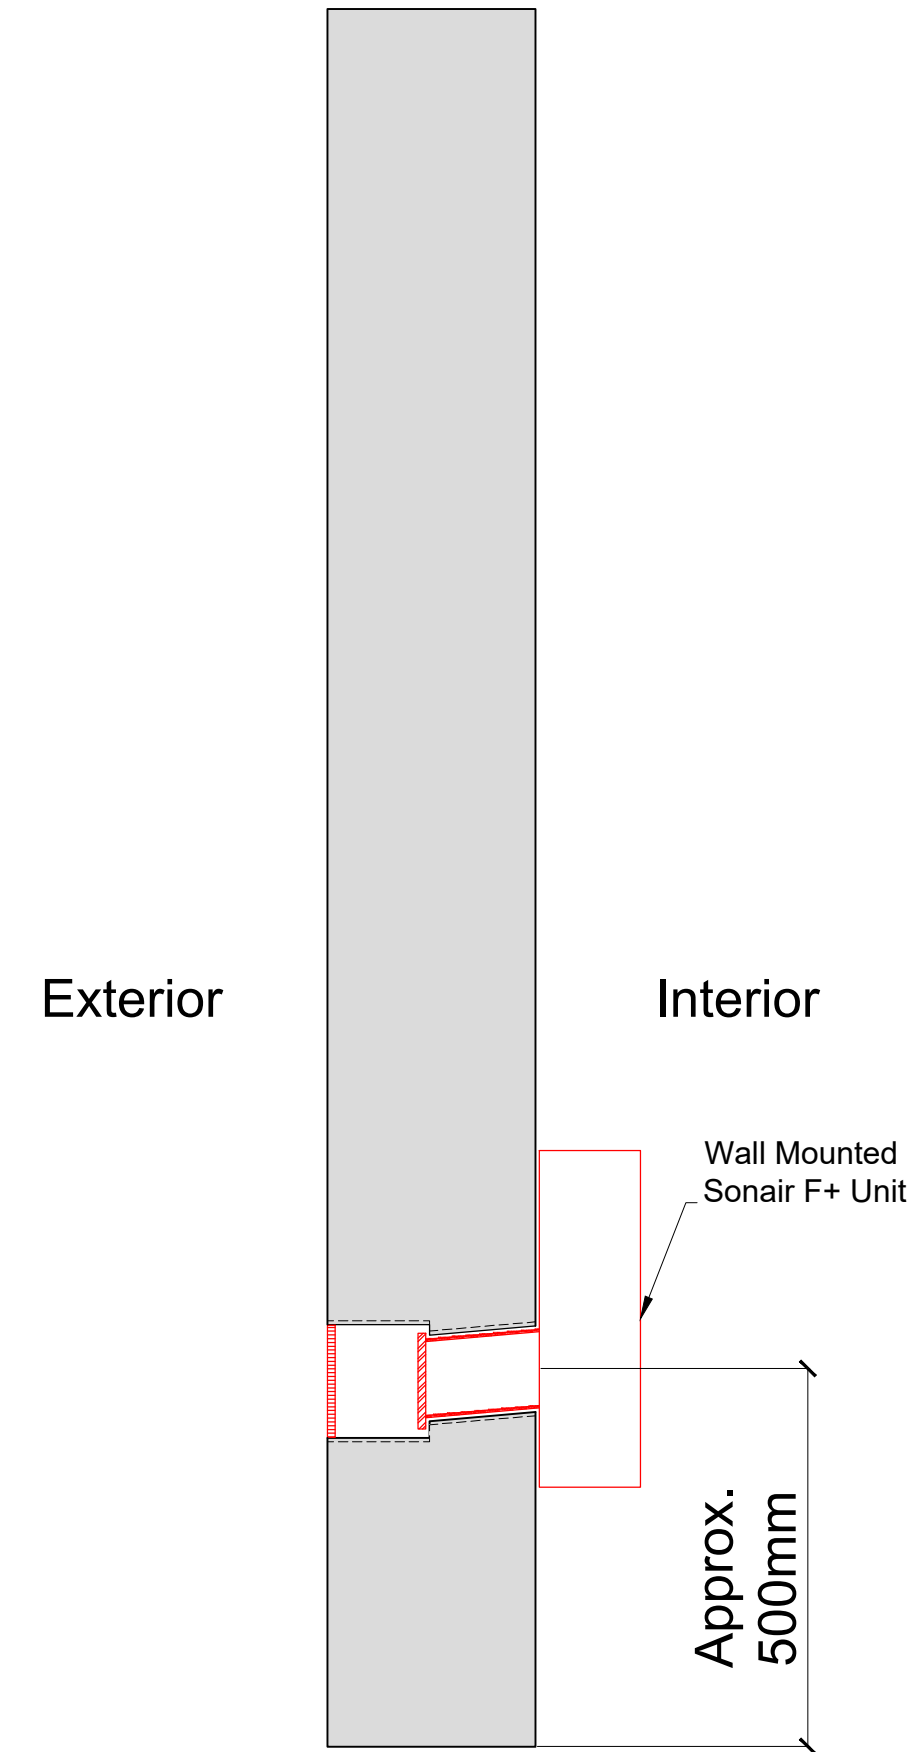

Plan Section B-B with Secondary Glazing Installed
Scale: 1:10

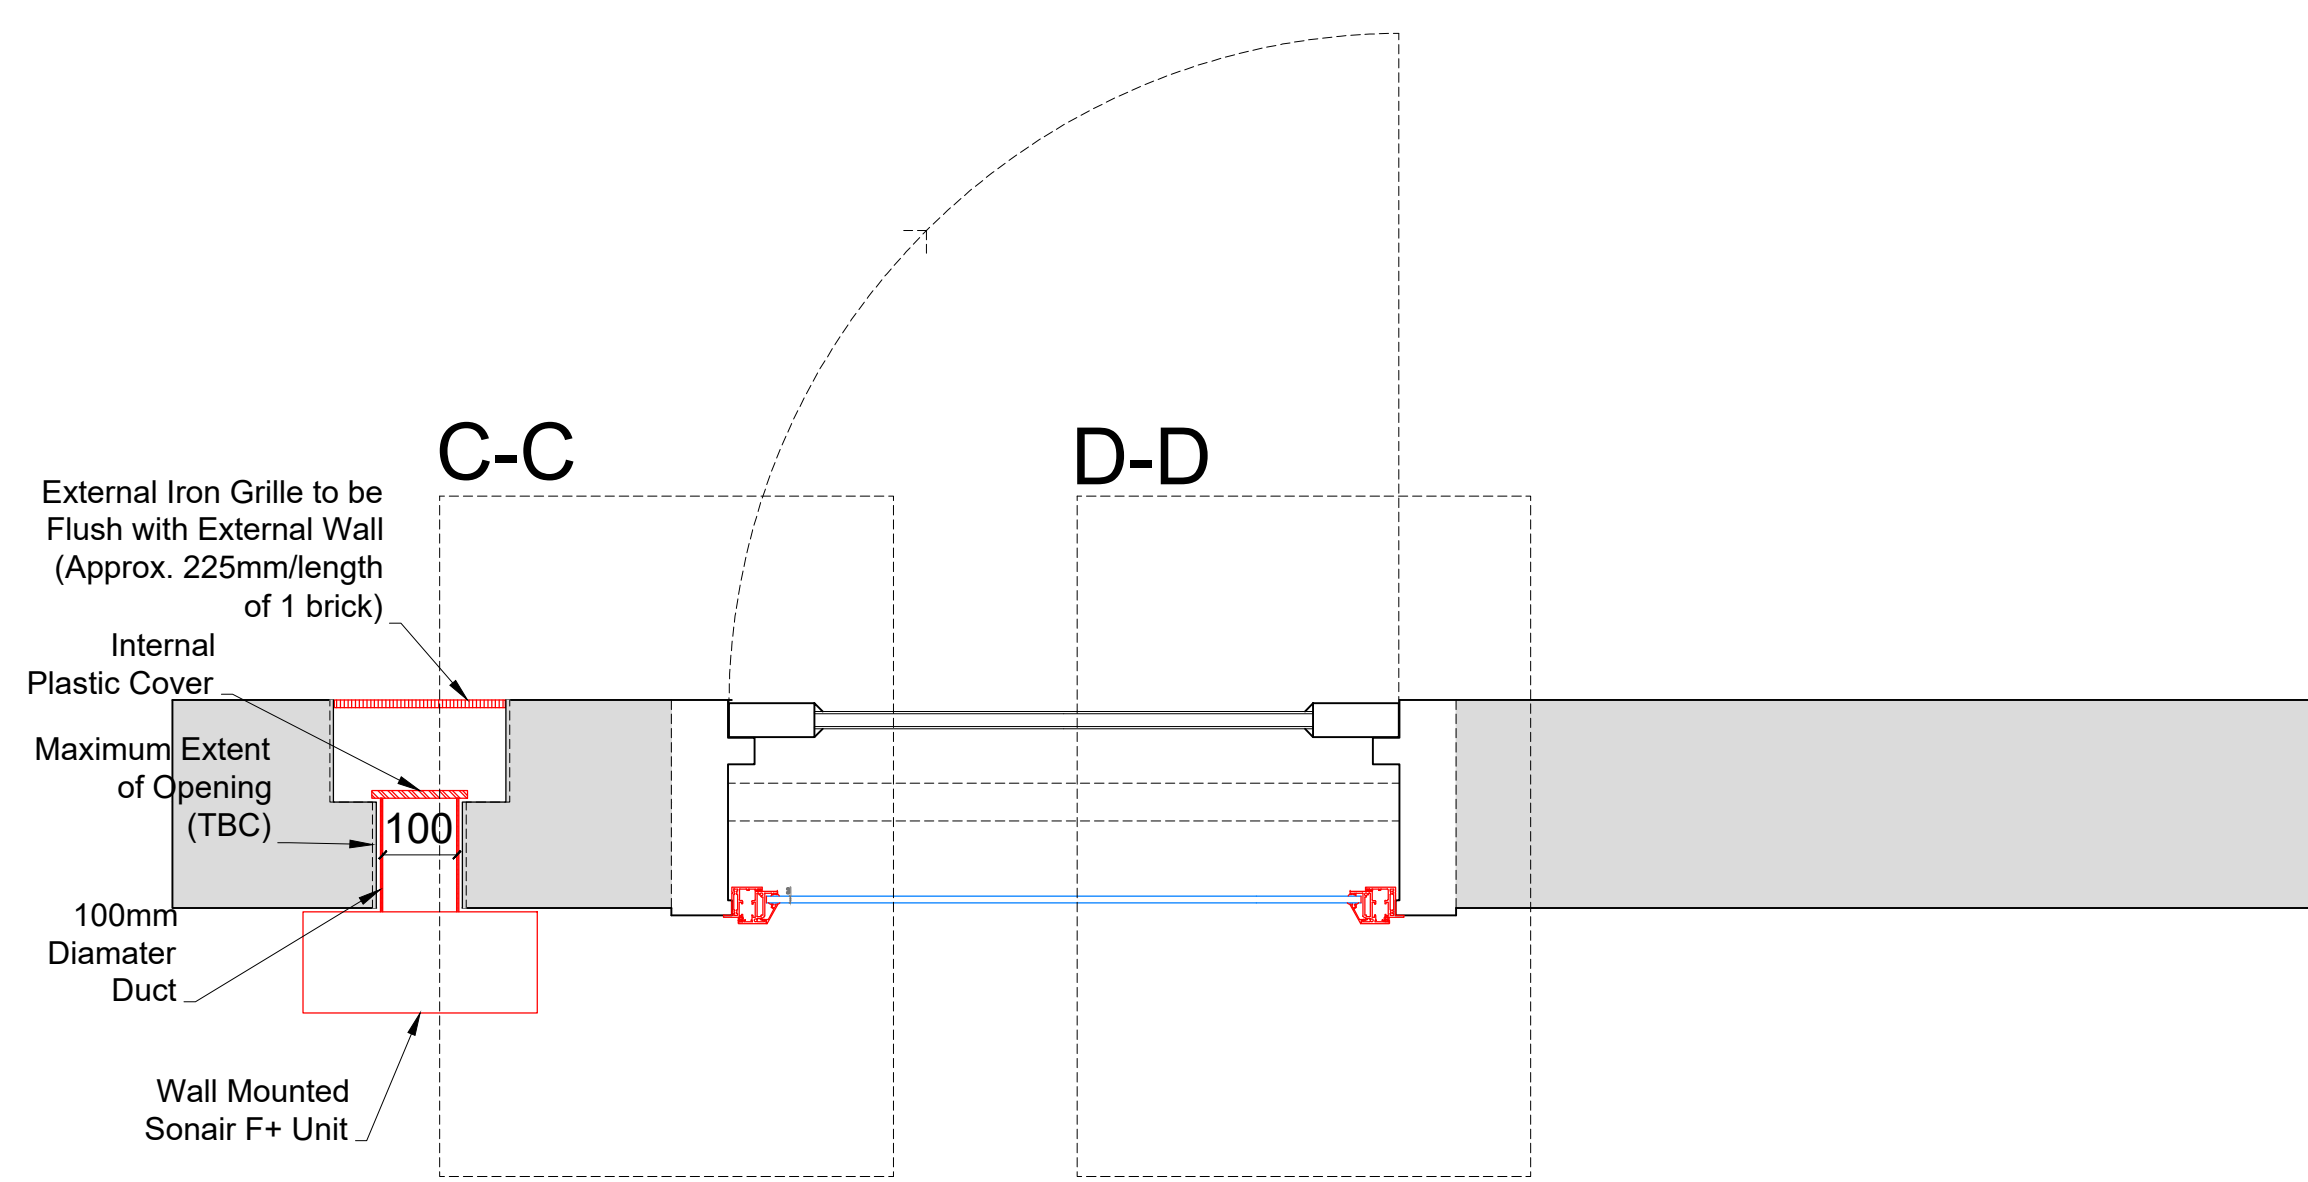

Detail of Sonair Unit
Scale: 1:5

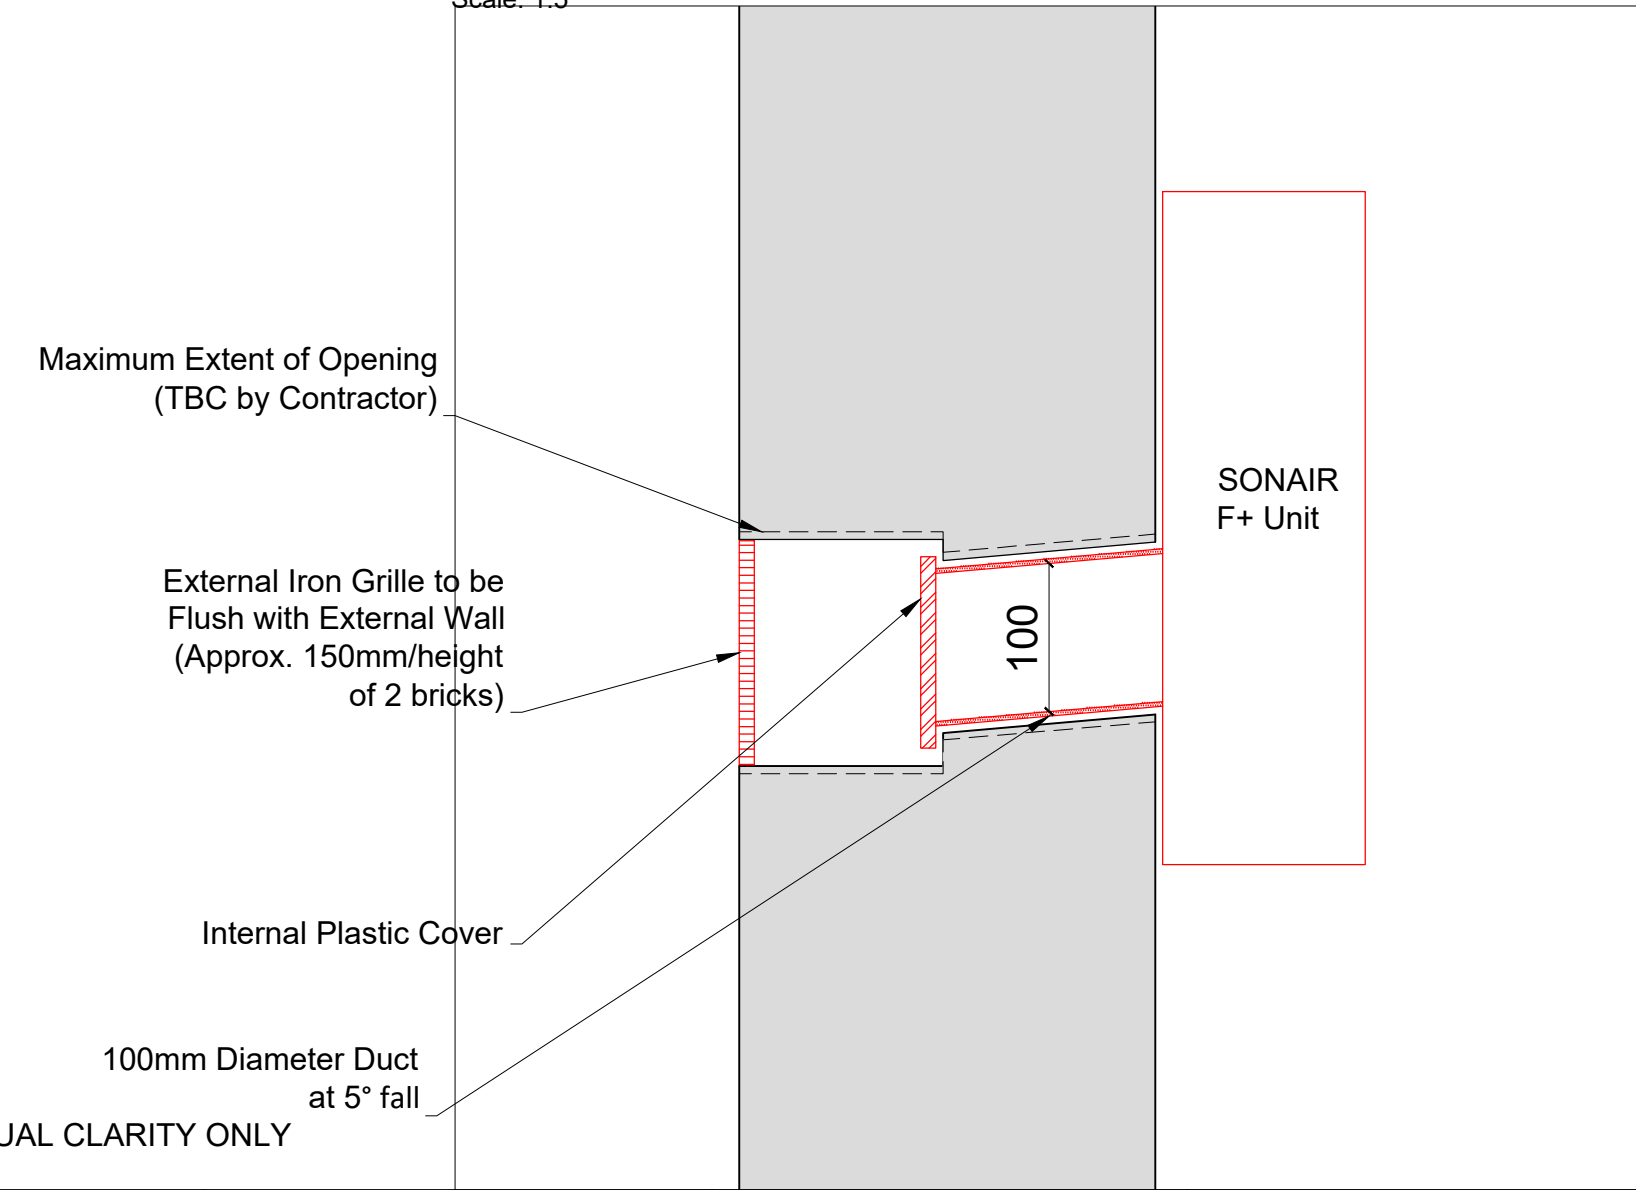

SECONDARY GLAZING SHOWN IN RED FOR VISUAL CLARITY ONLY

Revision	Date	Amendment
1.0	08-03-2021	Issued for listed building consent application

Do not reproduce this drawing without written permission
All dimensions are in millimetres unless stated otherwise

Drawing Not For Construction

HS2


High Speed (HS2) Limited
1st-3rd Floor
The Podium
1 Eversholt Street
London NW1 2DN

COSTAIN SKANSKA


Costain Skanska Joint Venture
9th Floor
The Tower
1 Eversholt Street
London NW1 2DN

16 Park Village East, London NW1			
Drawing Title: Basement - Office: PROPOSED Secondary Glazing Details - Sheet 2 of 3			
Surveyed by: AP & PB	Drawn by: AP & PB	Checked by: OB	Presentation Scale: as shown @ A1
Date: 24-09-2019	Drawing No: WPI P066 NI - 16 PVE-PR-BS-J-04.1	Revision: 1.0	


Section C-C
Scale: 1:5 on A1

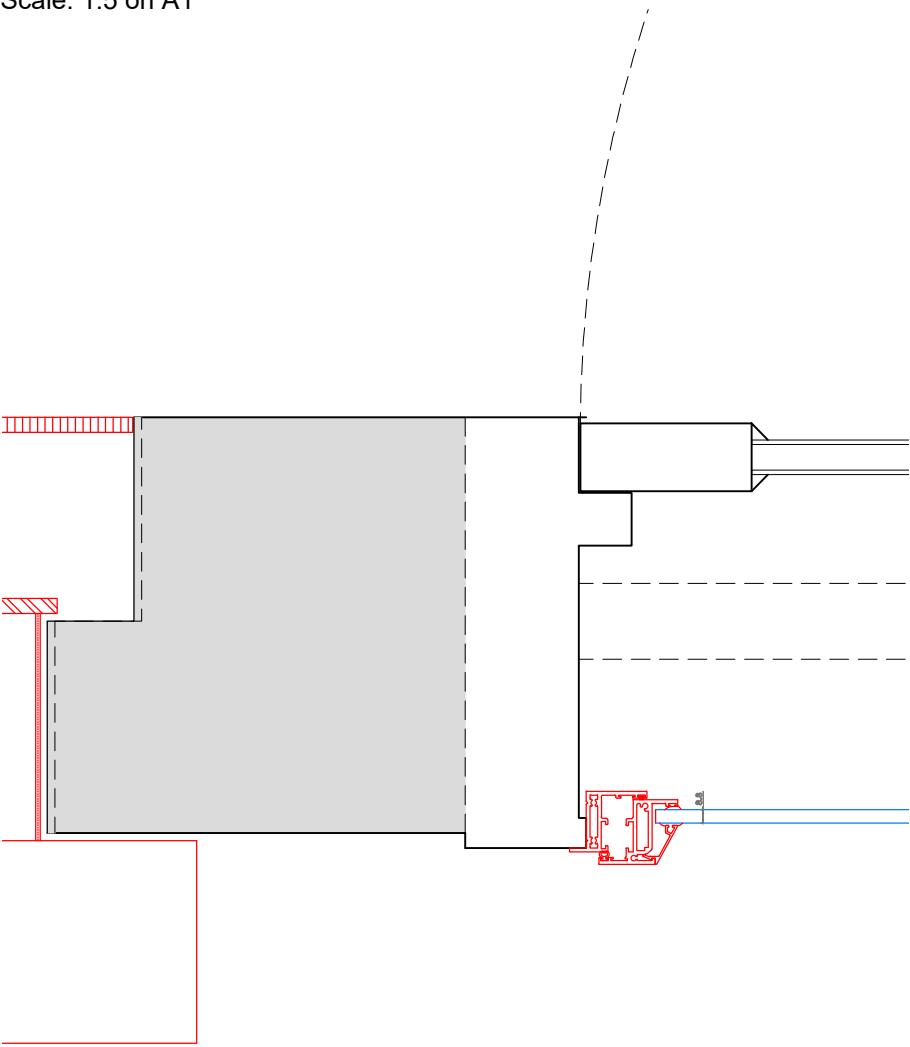


Section D-D
Scale: 1:5 on A1

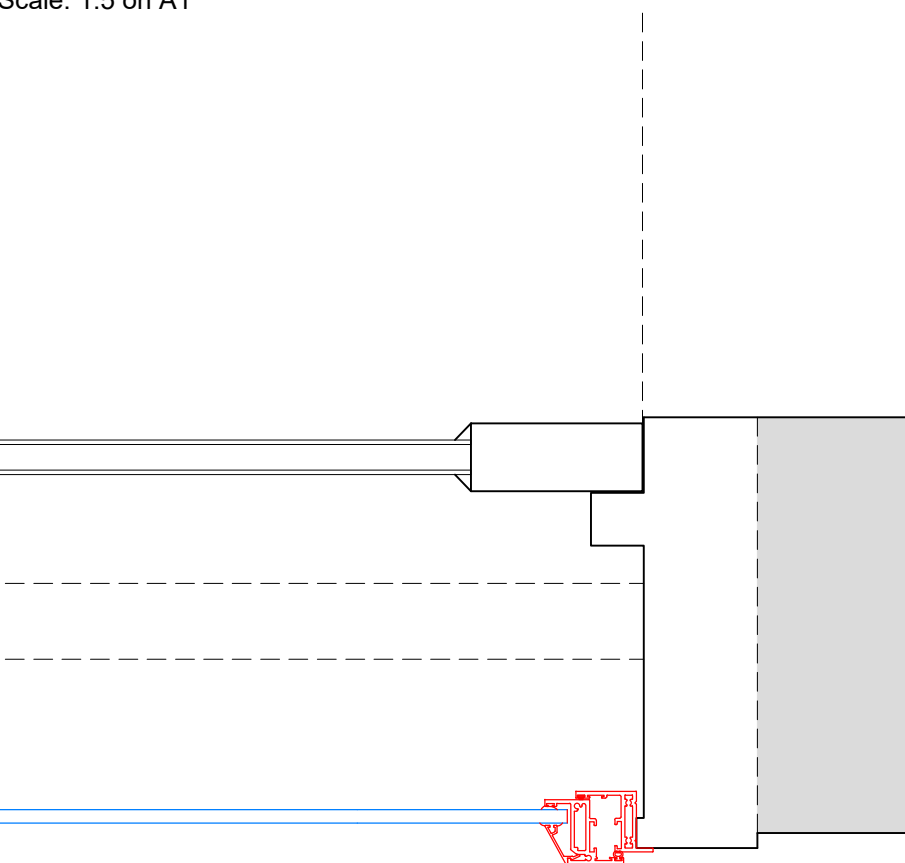

Section E-E
Scale: 1:5 on A1

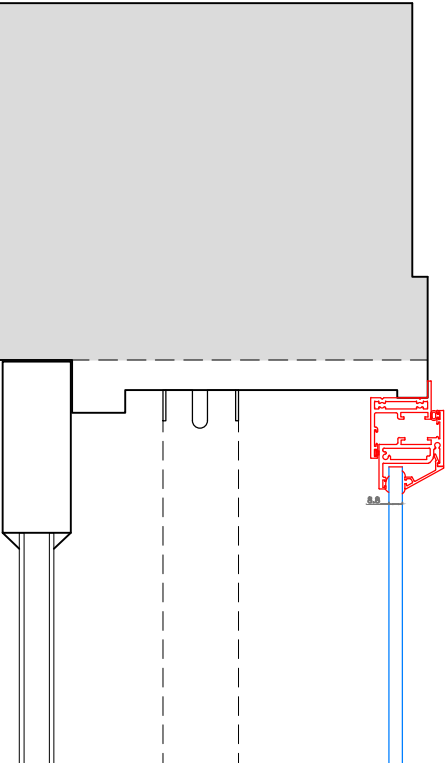

Section F-F
Scale: 1:5 on A1

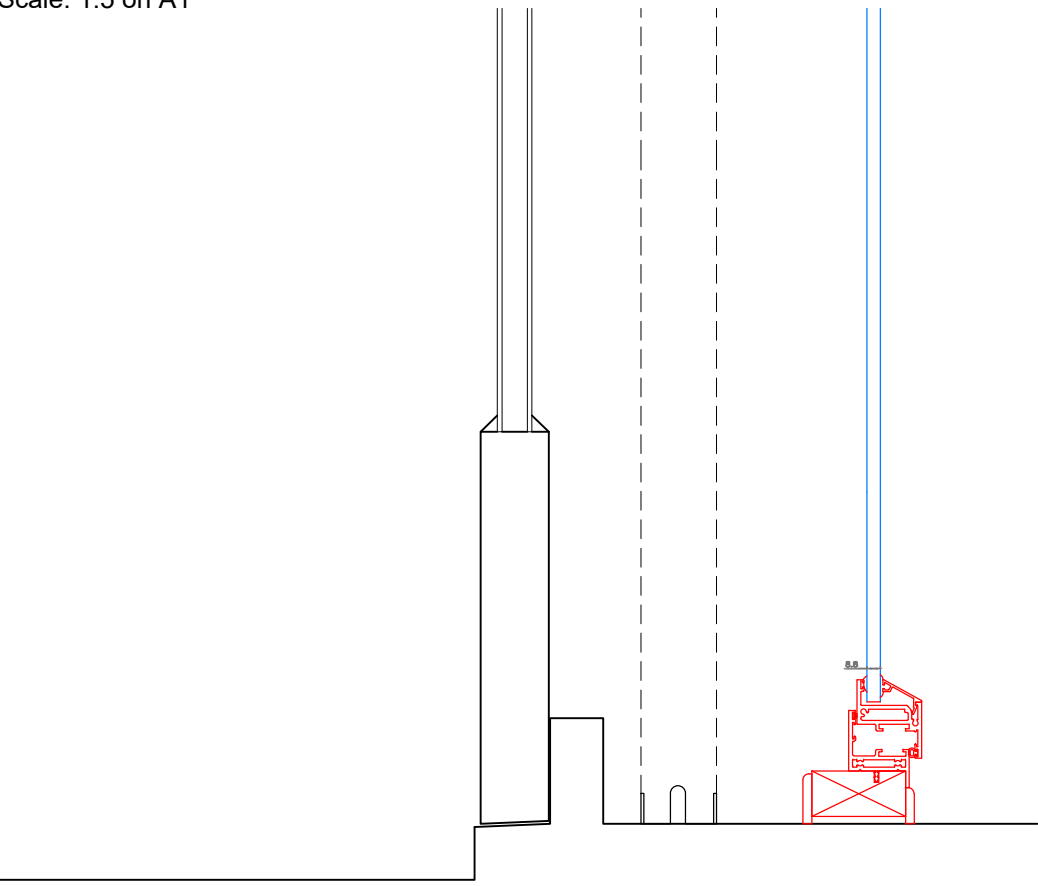

SECONDARY GLAZING SHOWN IN RED FOR VISUAL CLARITY ONLY

Revision	Date	Amendment
1.0	08-03-2021	Issued for listed building consent application

Do not reproduce this drawing without written permission
All dimensions are in millimetres unless stated otherwise

Drawing Not For Construction

HS2


High Speed (HS2) Limited
1st-3rd Floor
The Podium
1 Eversholt Street
London NW1 2DN

COSTAIN SKANSKA


Costain Skanska Joint Venture
9th Floor
The Tower
1 Eversholt Street
London NW1 2DN

Site Address: 16 Park Village East, London NW1		
Drawing Title: Basement - Office: PROPOSED Secondary Glazing Details - Sheet 3 of 3		
Surveyed by: AP & PB	Drawn by: AP & PB	Checked by: OB
Presentation Scale: 1:5 @ A1		Revision: 1.0
Date: 24-09-2019	Drawing No: WPI P066 NI - 16 PVE-PR-BS-J-04.2	


Internal Room Elevation
Scale: 1:10

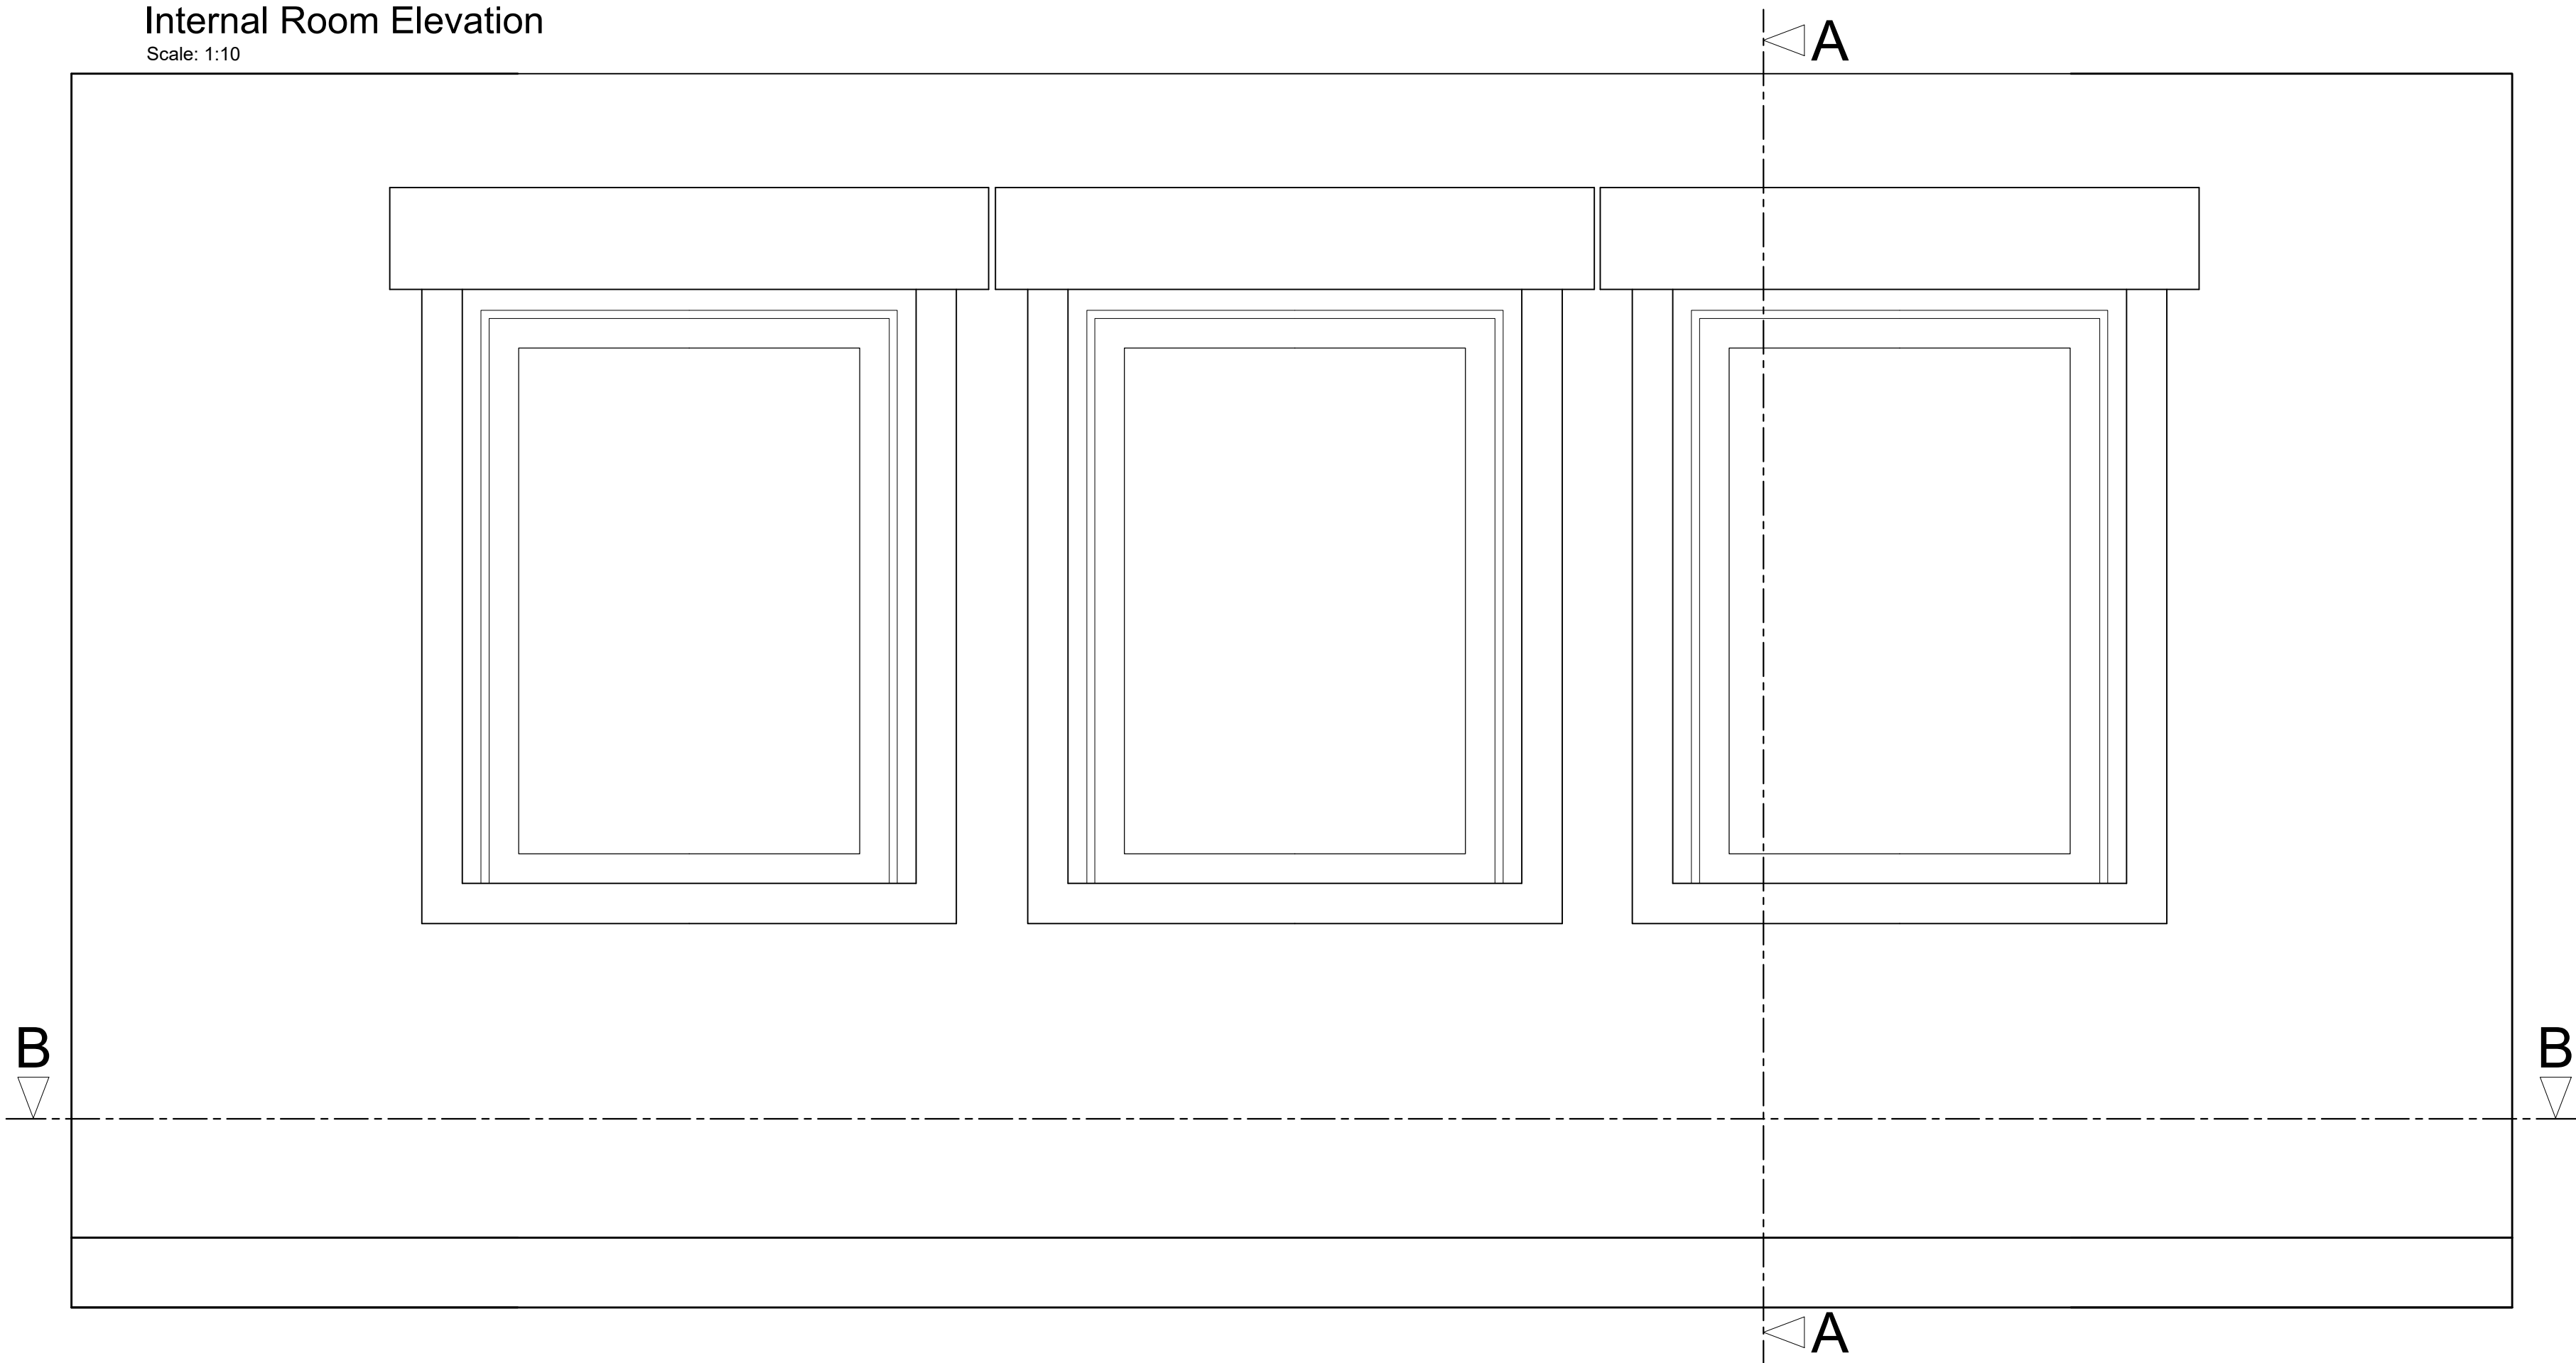

Section A-A through External Wall
Scale: 1:10

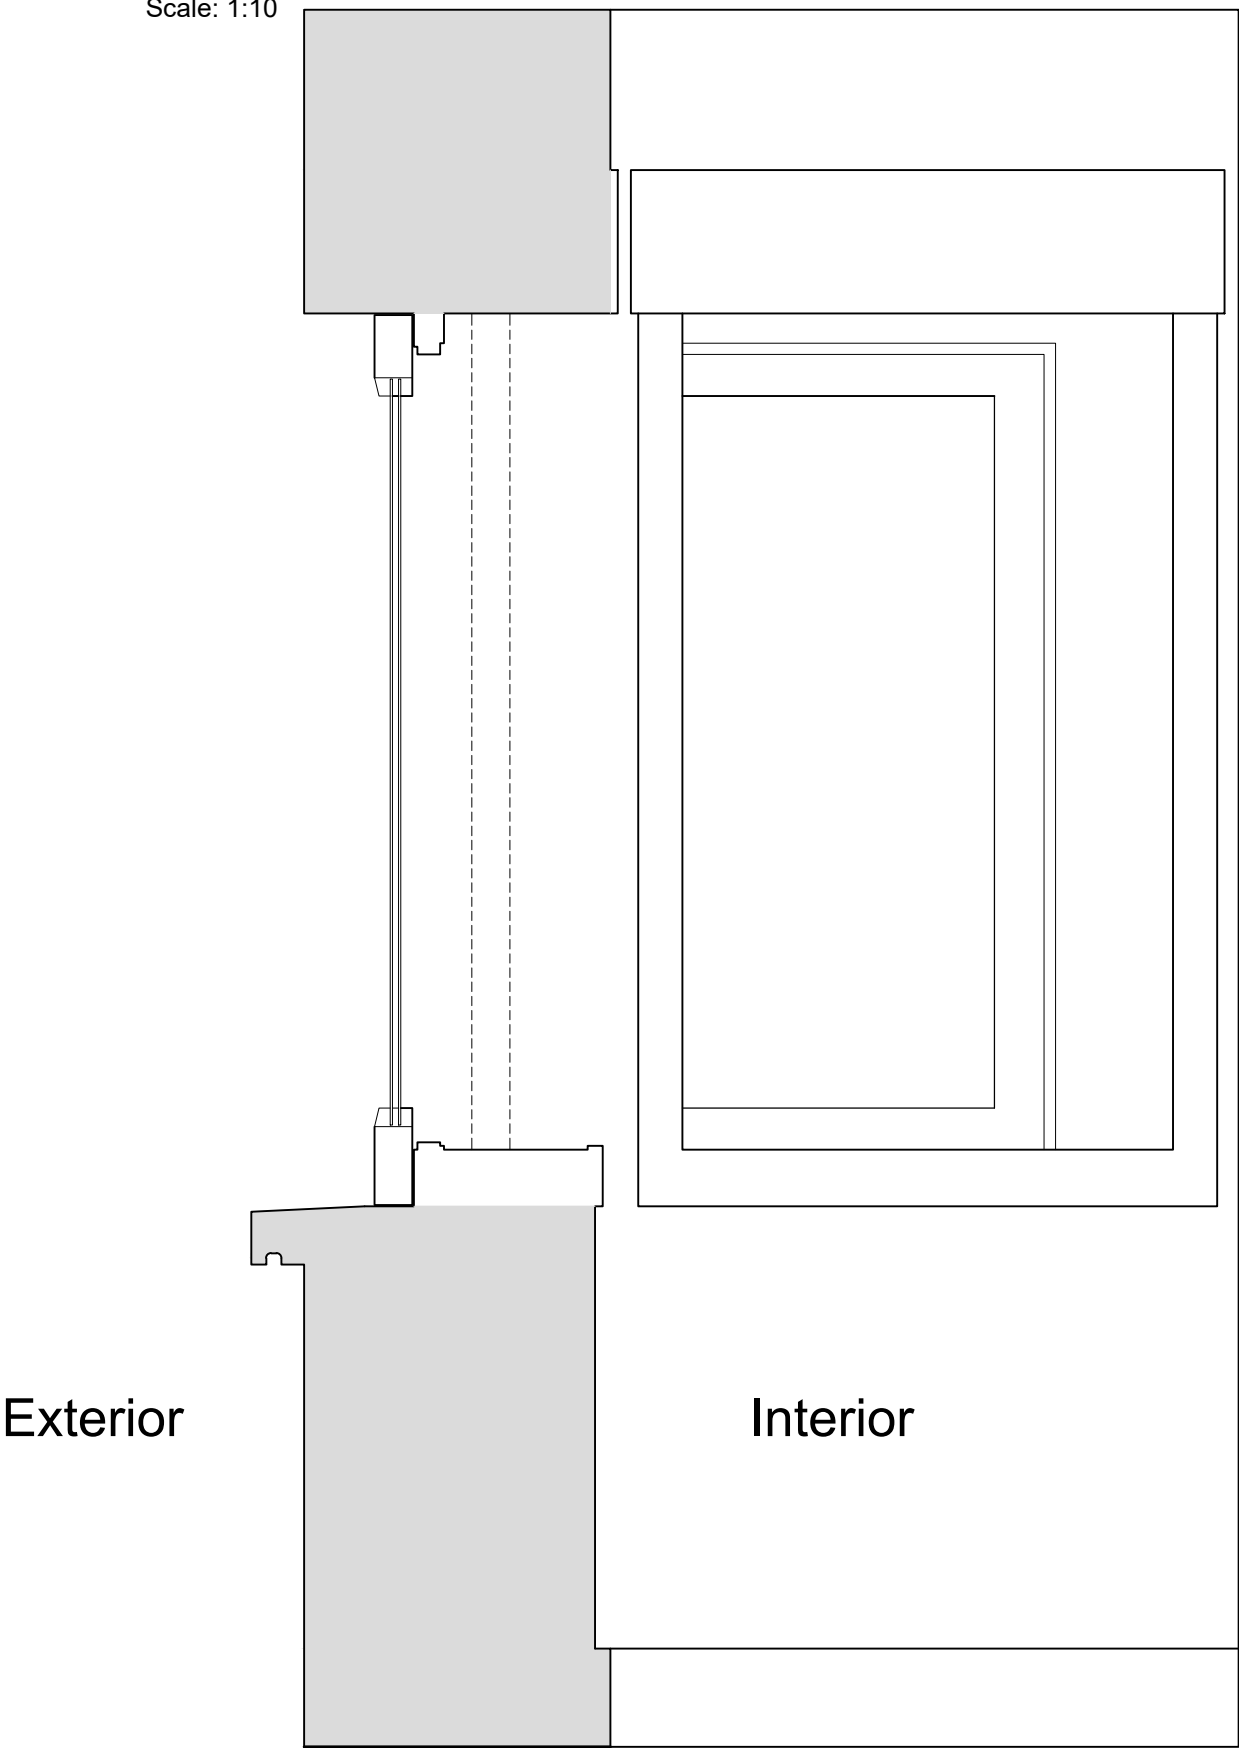

Plan Section B-B
Scale: 1:10

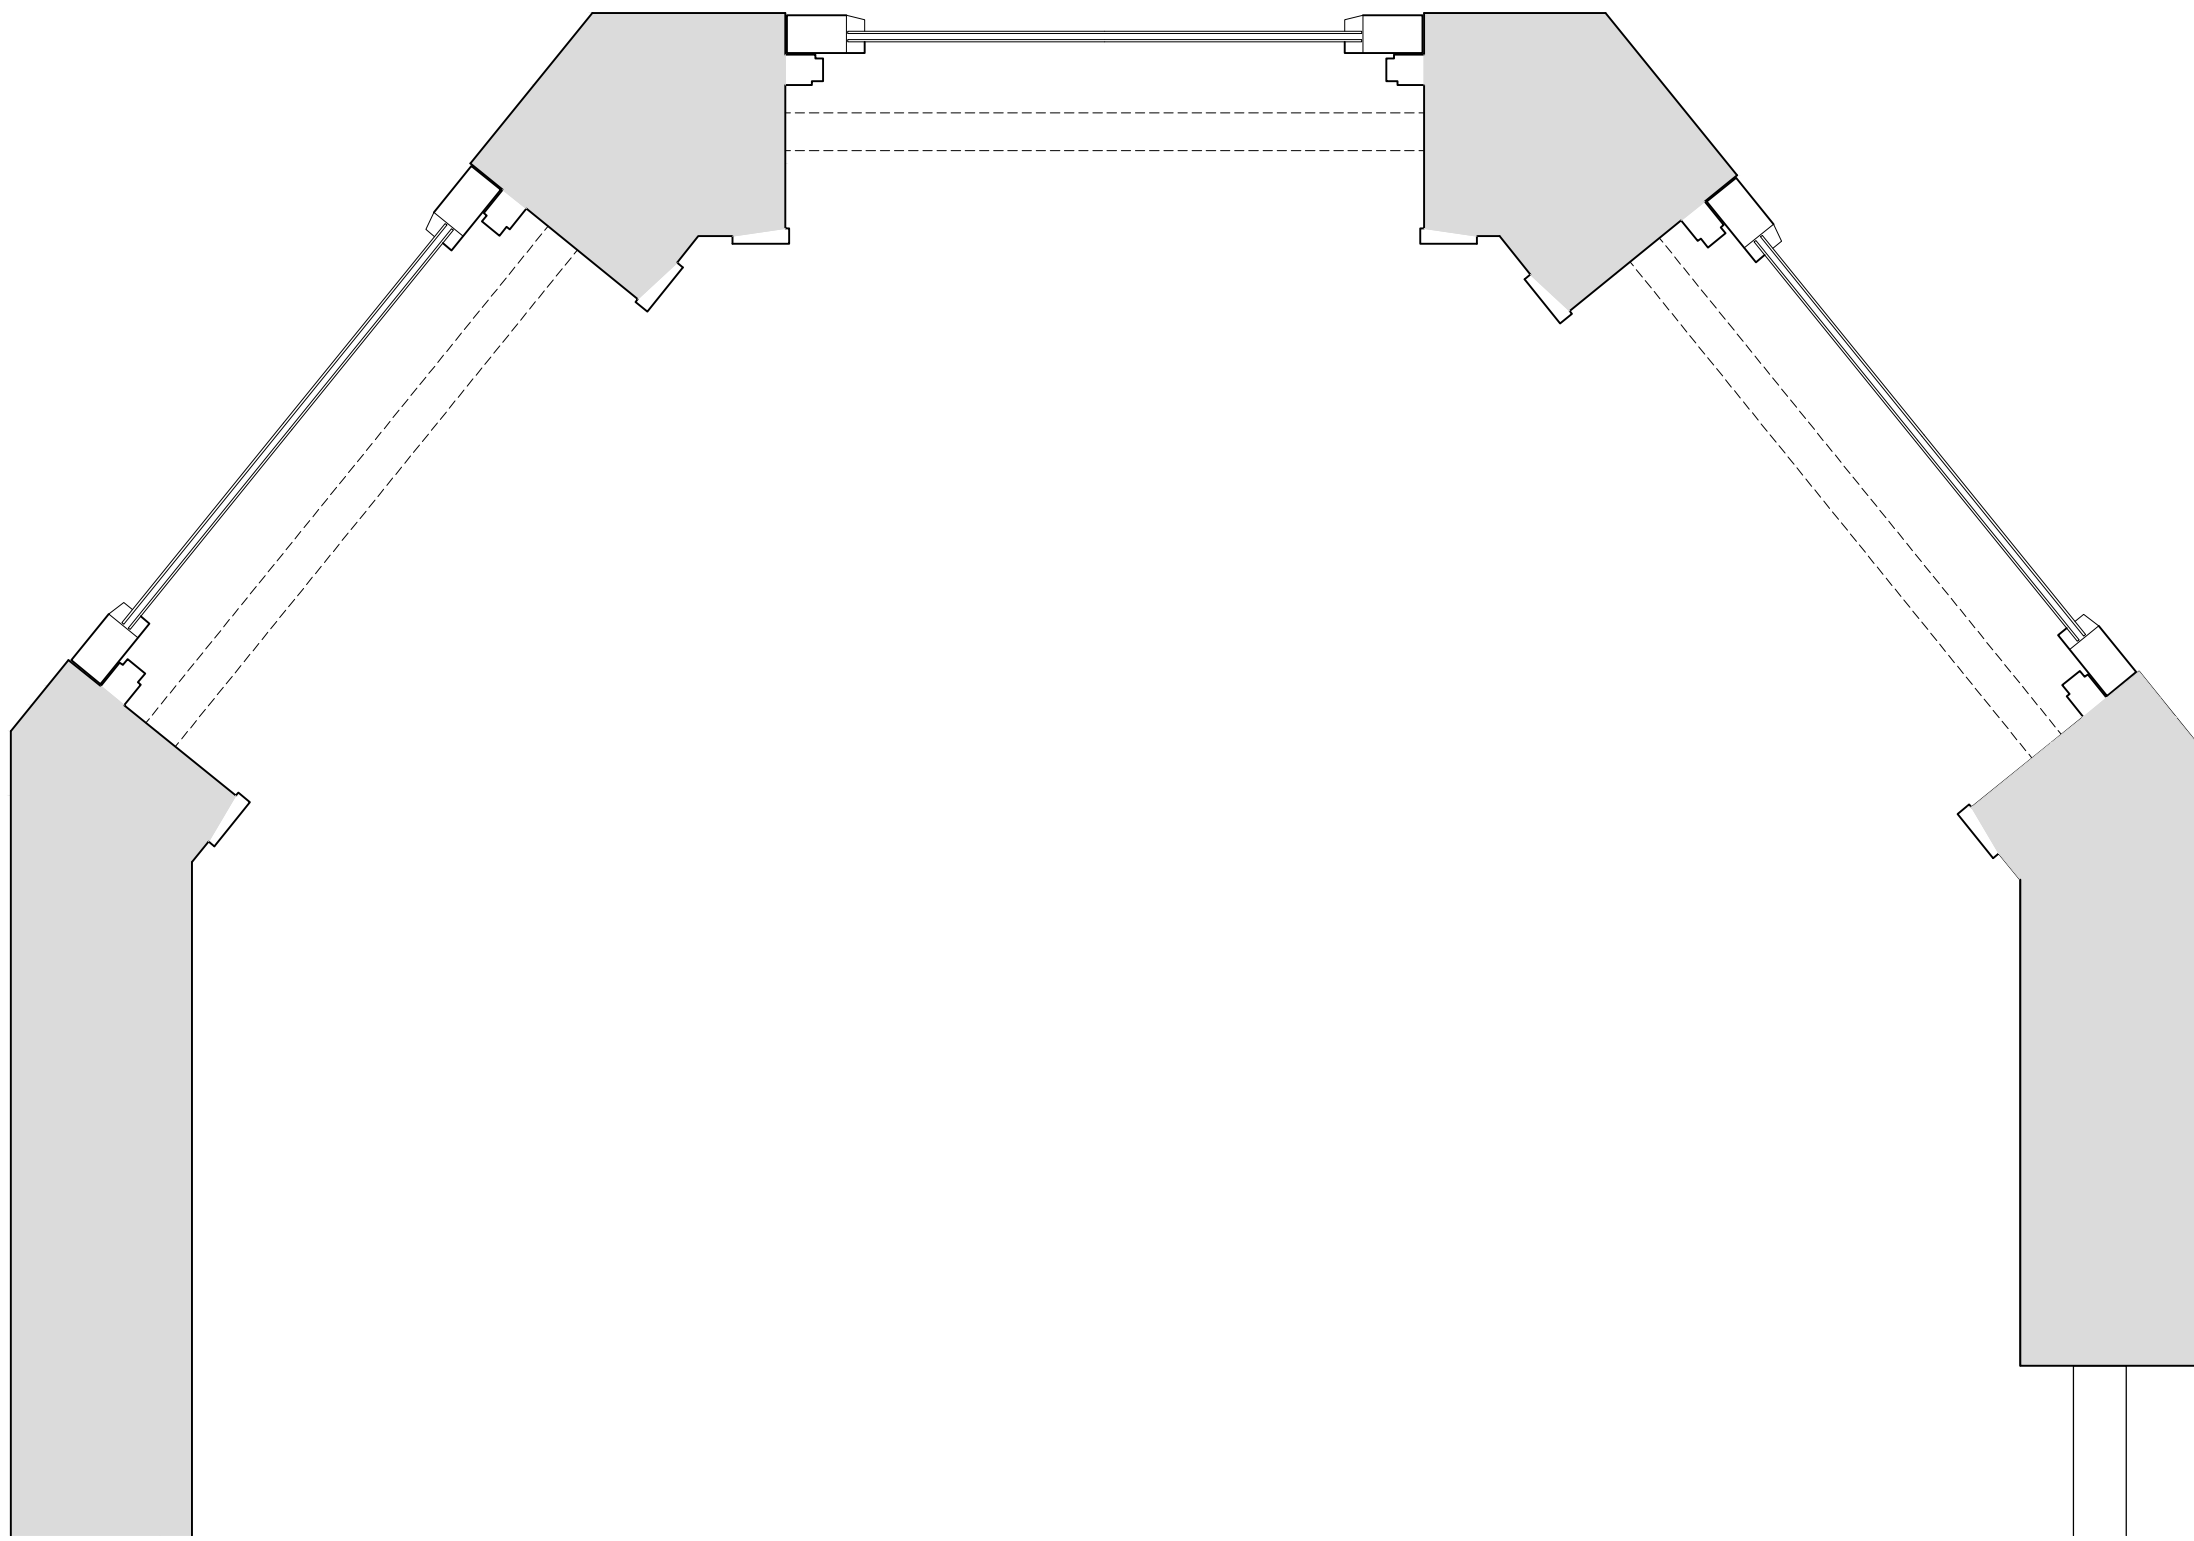

Revision	Date	Amendment
1.0	08-03-2021	Issued for listed building consent application

Do not reproduce this drawing without written permission
All dimensions are in millimetres unless stated otherwise

Drawing Not For Construction

HS2


High Speed (HS2) Limited
1st-3rd Floor
The Podium
1 Eversholt Street
London NW1 2DN

COSTAIN SKANSKA


Costain Skanska Joint Venture
9th Floor
The Tower
1 Eversholt Street
London NW1 2DN

Site Address: 16 Park Village East, London NW1		
Drawing Title: Basement - Office: EXISTING Side Rear Window Joinery Details - Sheet 1 of 3		
Surveyed by: AP & PB	Drawn by: AP & PB	Checked by: OB
Presentation Scale: as shown @ A1		Revision: 1.0
Date: 24-09-2019	Drawing No: WPI P066 NI - 16 PVE-EX-BS-J-05	


Internal Room Elevation with Secondary Glazing Installed
Scale: 1:10

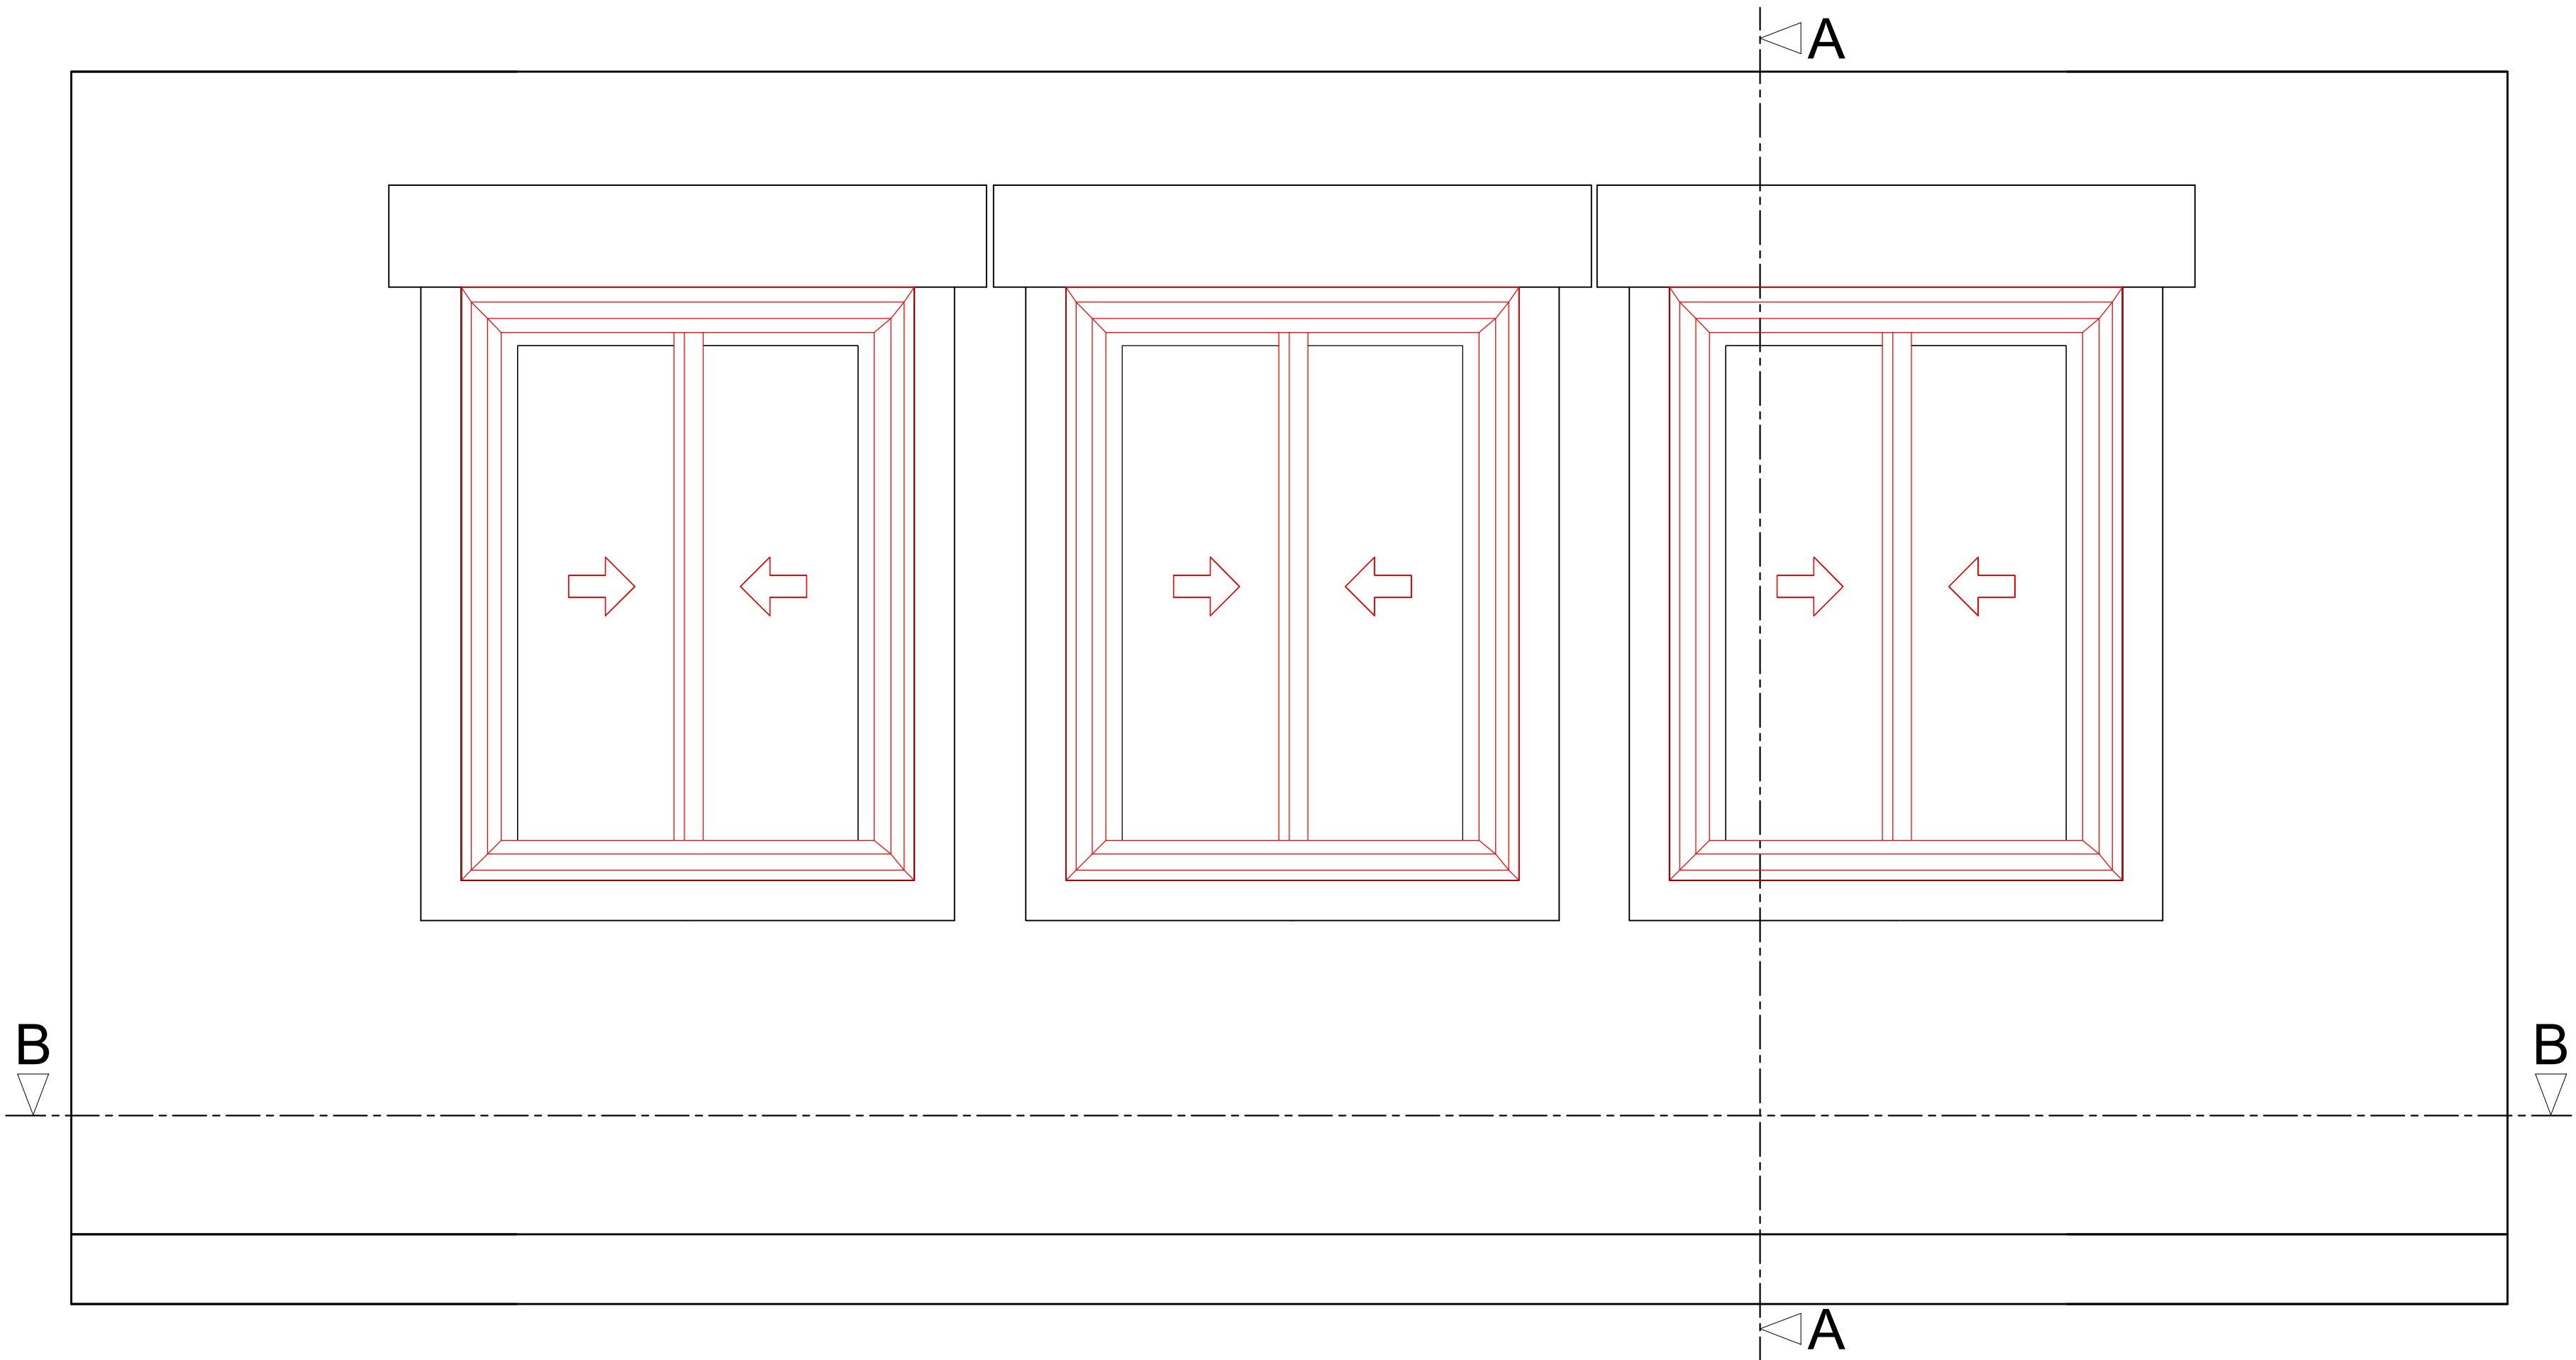

Section A-A through External Wall with Secondary Glazing Installed
Scale: 1:10

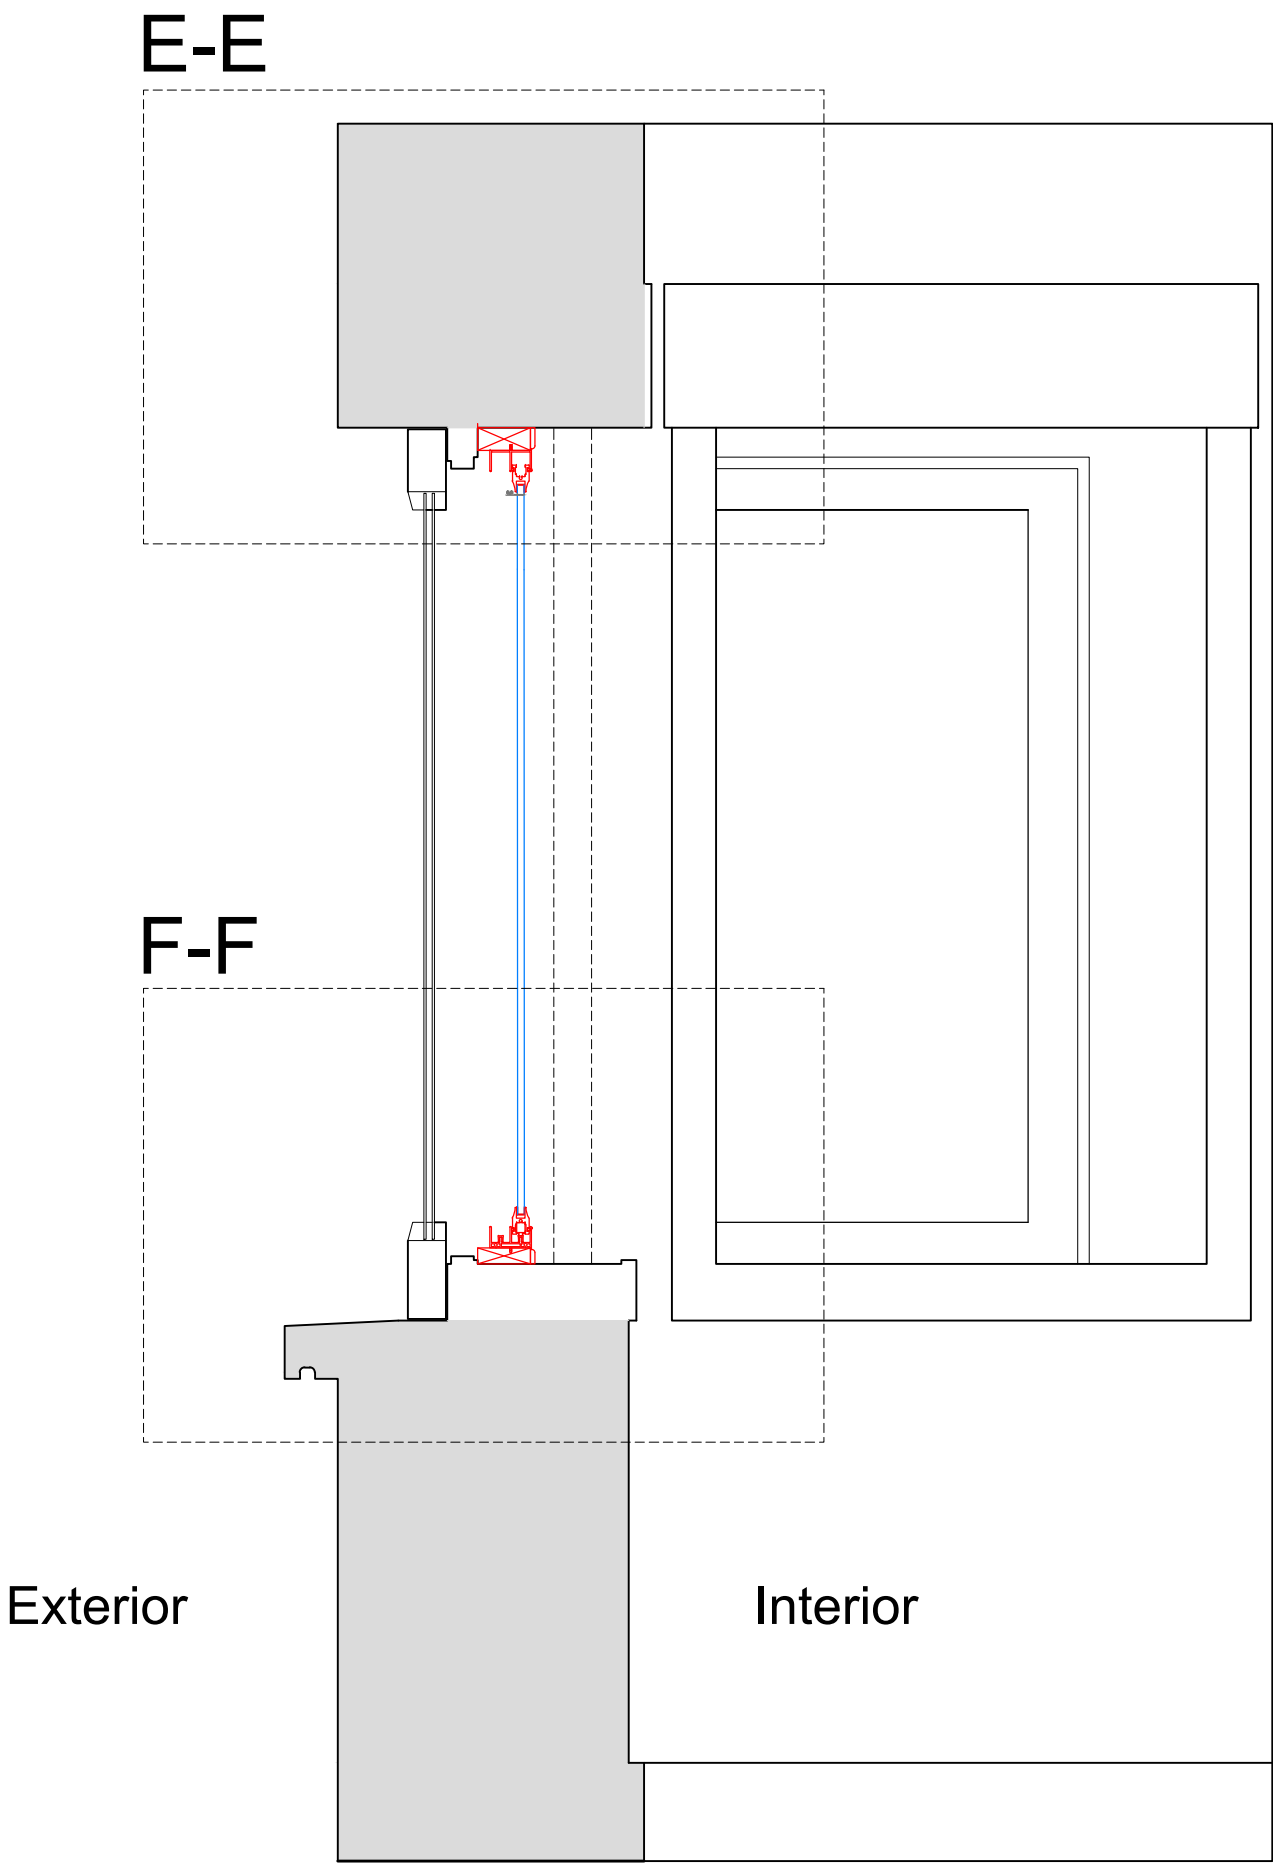

Plan Section B-B with Secondary Glazing Installed
Scale: 1:10

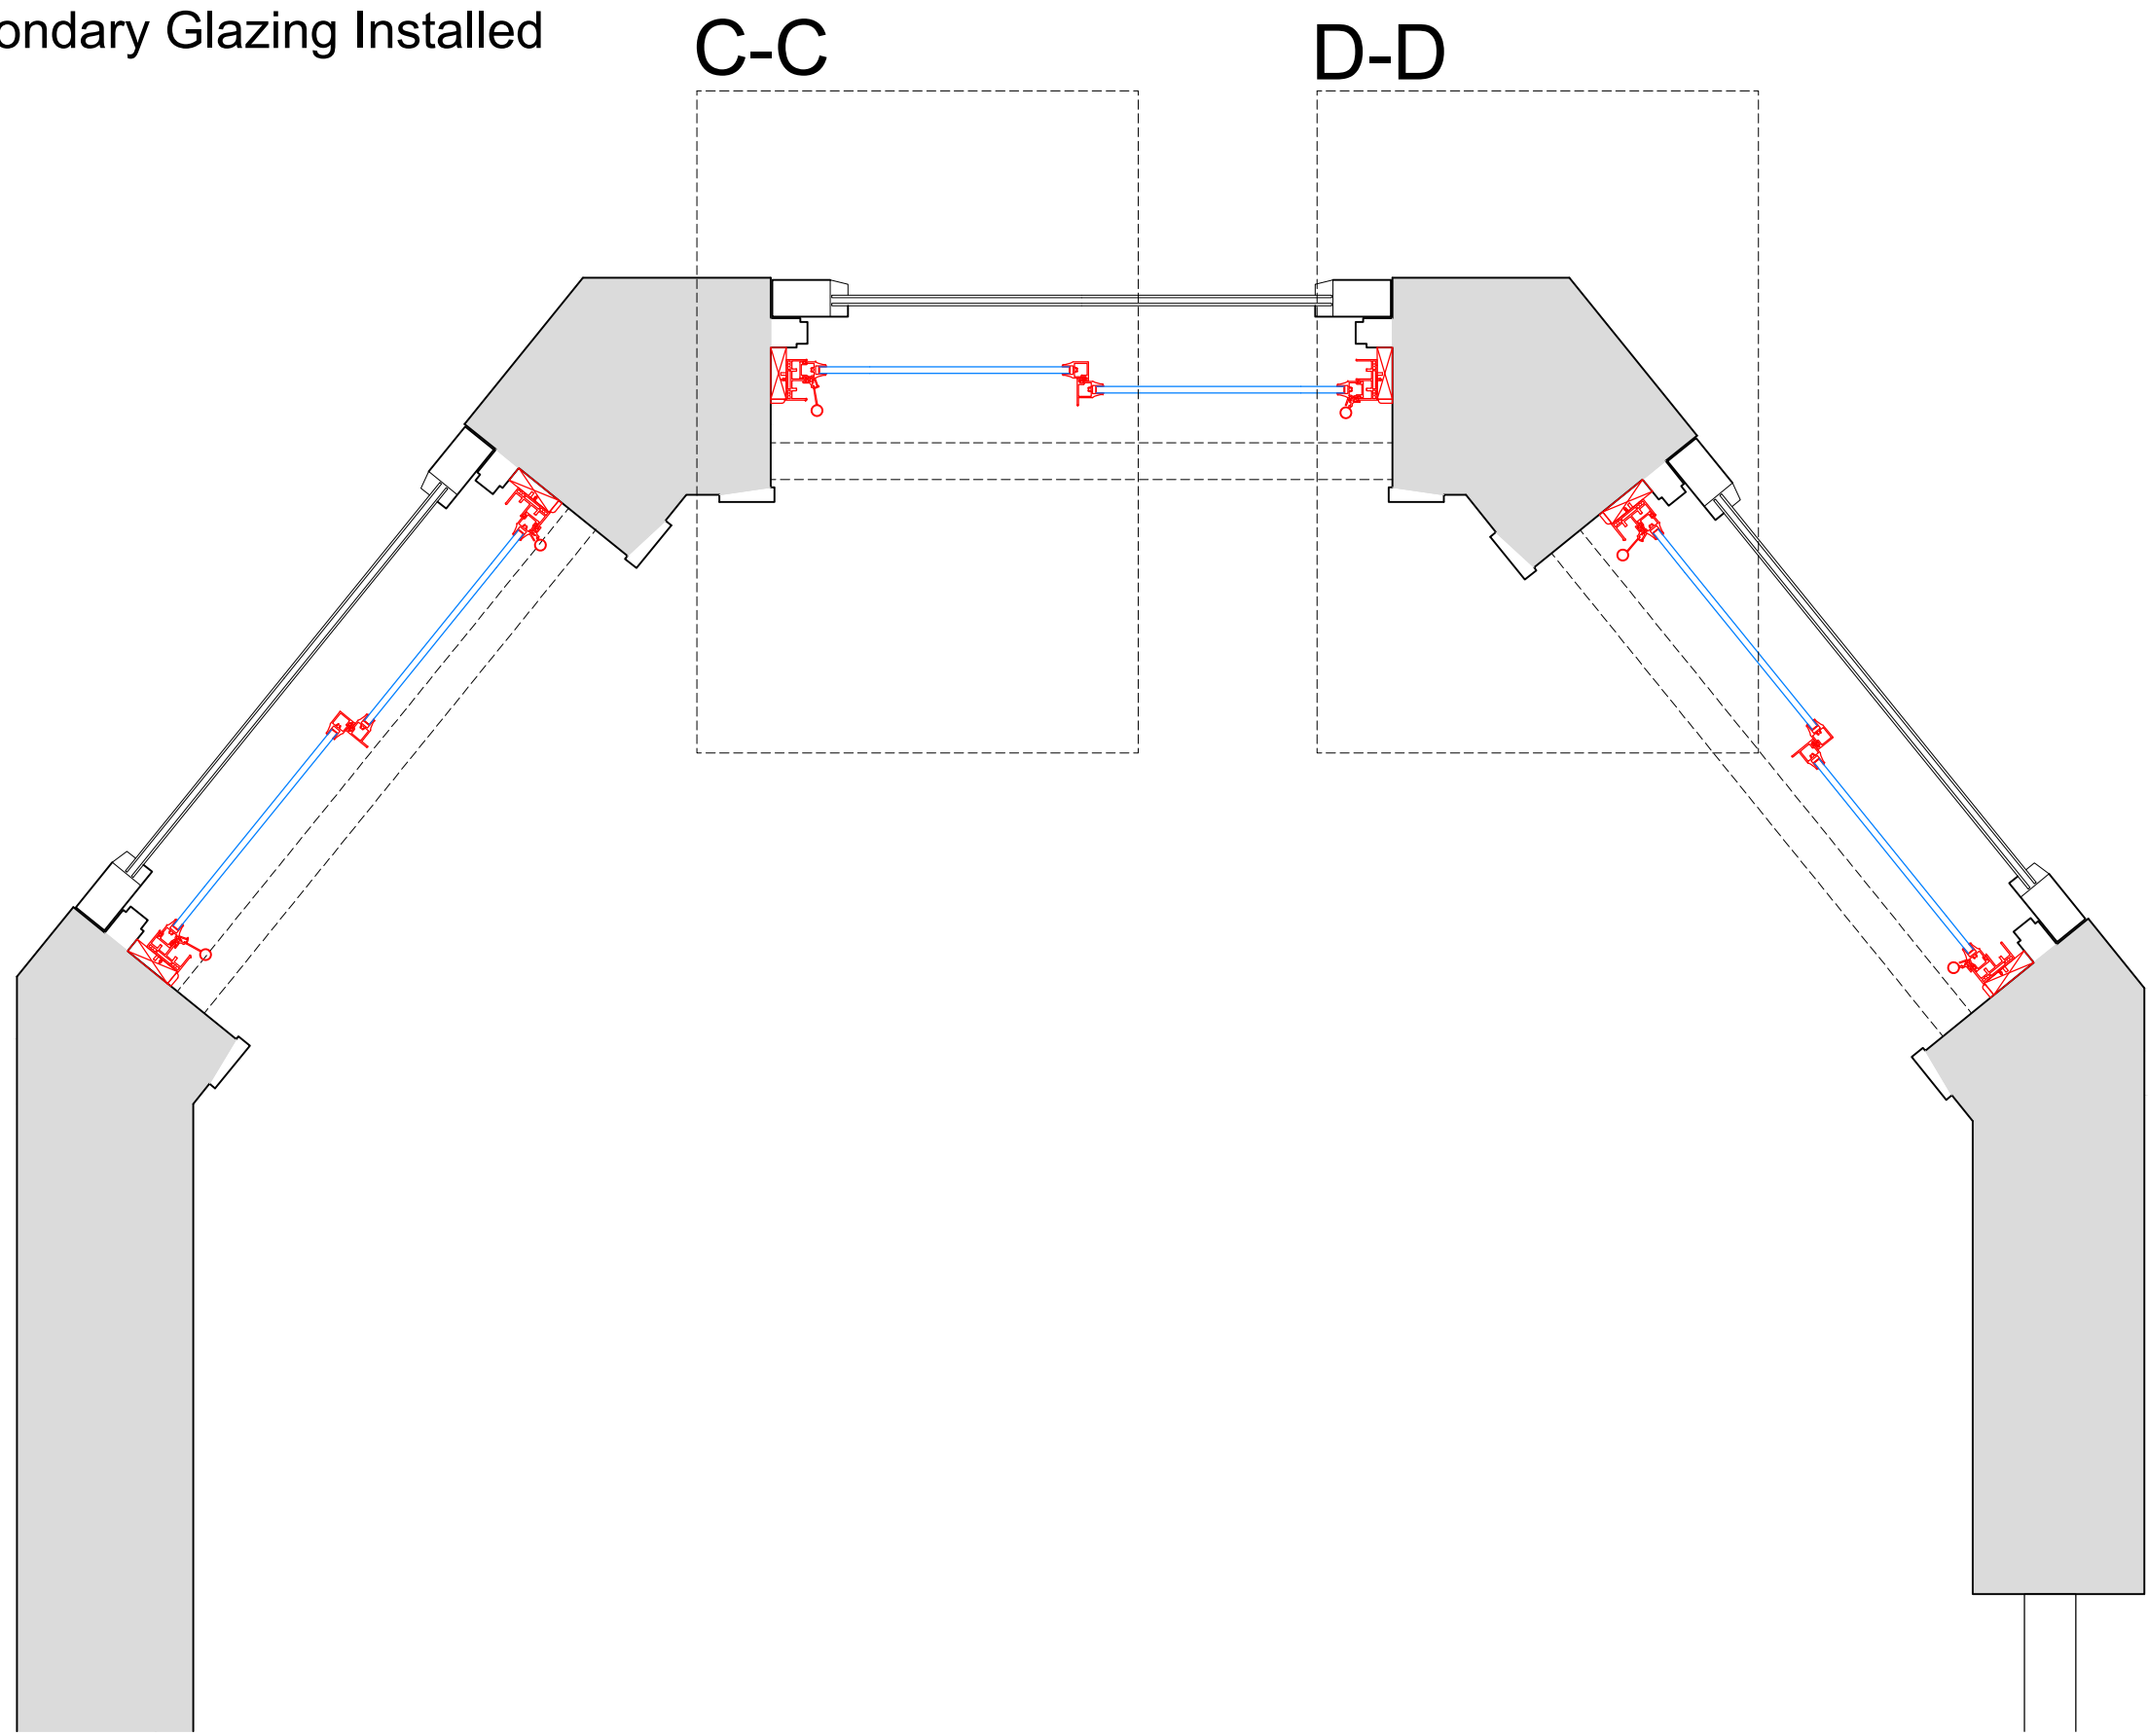

SECONDARY GLAZING SHOWN IN RED FOR VISUAL CLARITY ONLY

Revision	Date	Amendment
1.0	08-03-2021	Issued for listed building consent application

Do not reproduce this drawing without written permission
All dimensions are in millimetres unless stated otherwise

Drawing Not For Construction

HS2


High Speed (HS2) Limited
1st-3rd Floor
The Podium
1 Eversholt Street
London NW1 2DN

COSTAIN SKANSKA


Costain Skanska Joint Venture
9th Floor
The Tower
1 Eversholt Street
London NW1 2DN

Site Address: 16 Park Village East, London NW1		
Drawing Title: Basement - Office: PROPOSED Secondary Glazing Details - Sheet 2 of 3		
Surveyed by: AP & PB	Drawn by: AP & PB	Checked by: OB
Presentation Scale: as shown @ A1		Revision: 1.0
Date: 24-09-2019	Drawing No: WPI P066 NI - 16 PVE-PR-BS-J-05.1	


Section C-C
Scale: 1:5 on A1

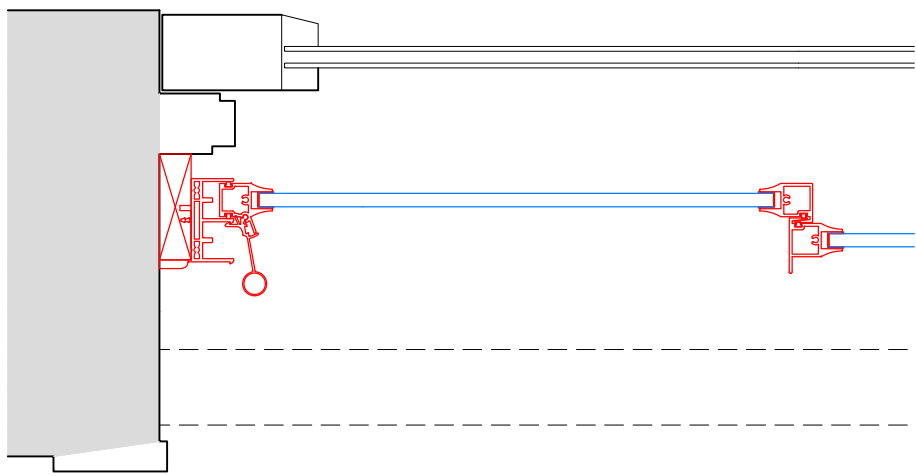


Section D-D
Scale: 1:5 on A1

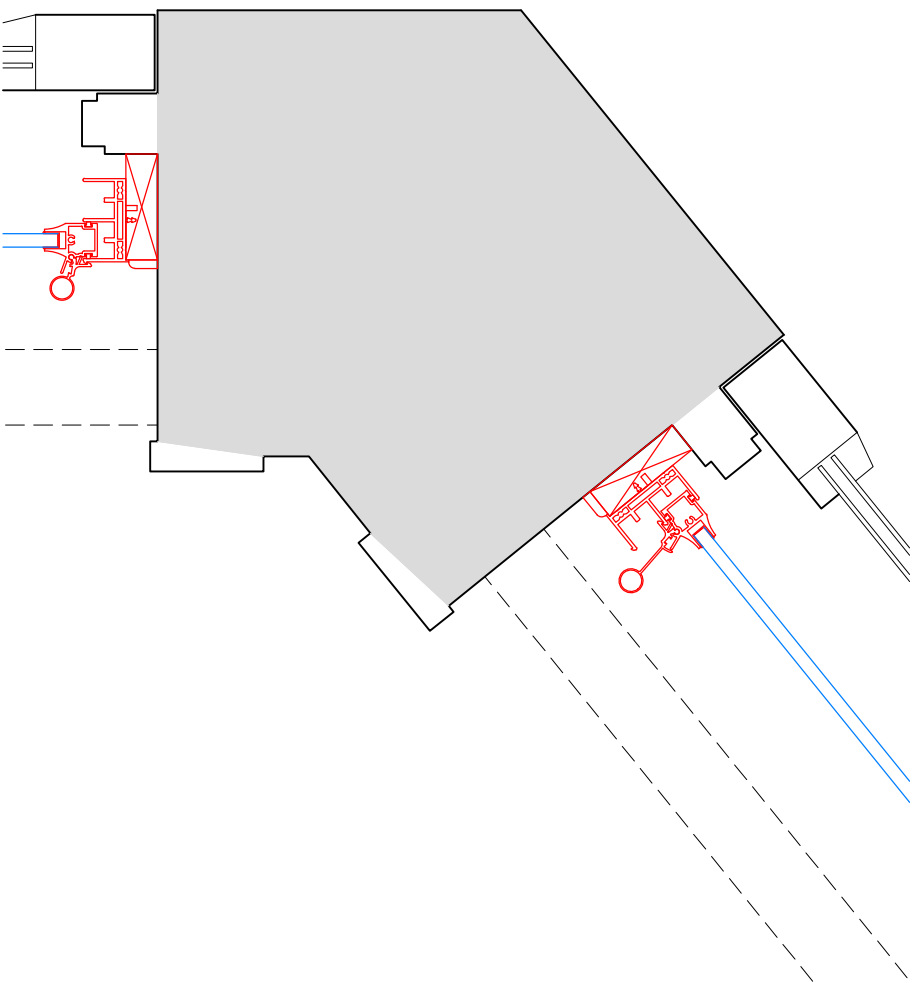

Section E-E
Scale: 1:5 on A1

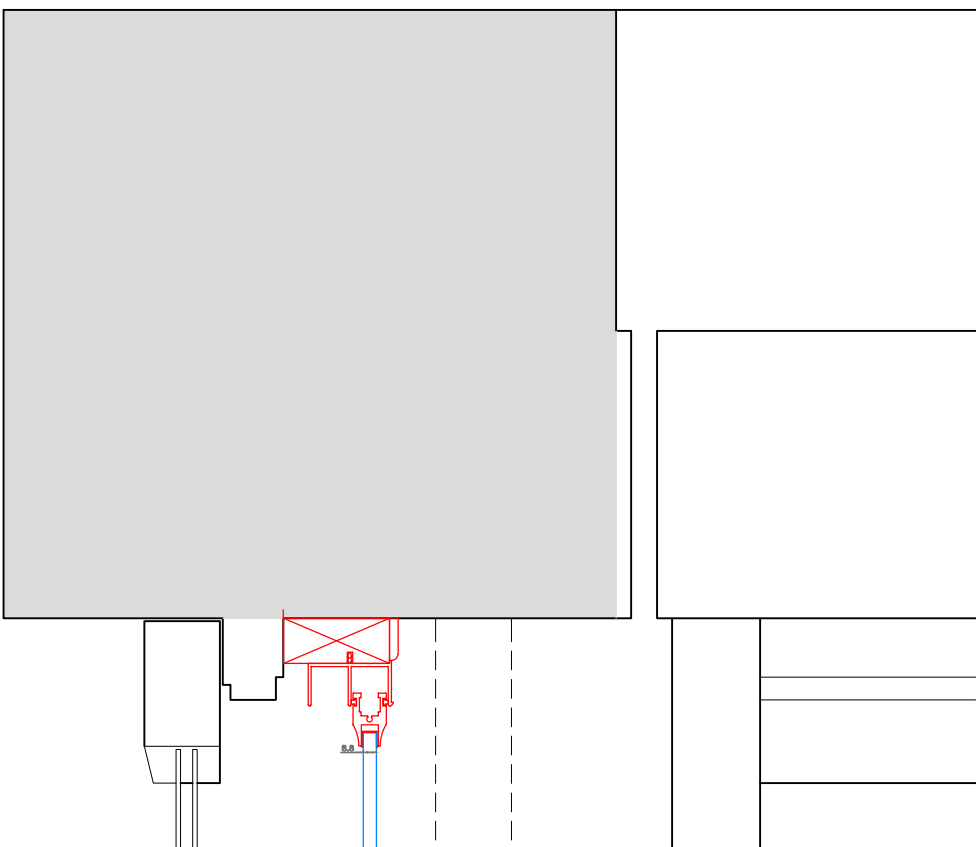

Section F-F
Scale: 1:5 on A1

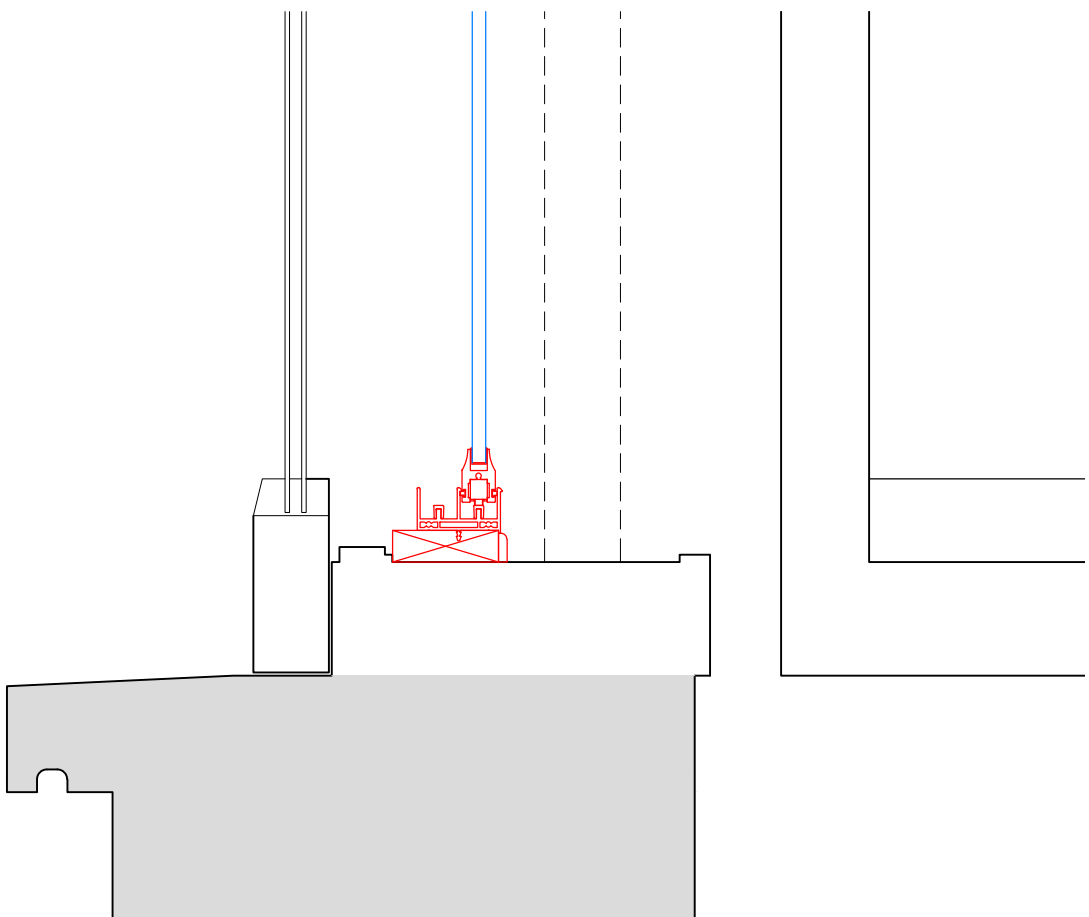

SECONDARY GLAZING SHOWN IN RED FOR VISUAL CLARITY ONLY

Revision	Date	Amendment
1.0	08-03-2021	Issued for listed building consent application

Do not reproduce this drawing without written permission
All dimensions are in millimetres unless stated otherwise

Drawing Not For Construction

HS2

High Speed (HS2) Limited
1st-3rd Floor
The Podium
1 Eversholt Street
London NW1 2DN




Costain Skanska Joint Venture
9th Floor
The Tower
1 Eversholt Street
London NW1 2DN

Site Address: 16 Park Village East, London NW1			
Drawing Title: Basement - Office: PROPOSED Secondary Glazing Details - Sheet 3 of 3			
Surveyed by: AP & PB	Drawn by: AP & PB	Checked by: OB	Presentation Scale: 1:5 @ A1
Date: 24-09-2019	Drawing No: WPI P066 NI - 16 PVE-PR-BS-J-05.2	Revision: 1.0	


Internal Room Elevation

Scale: 1:10

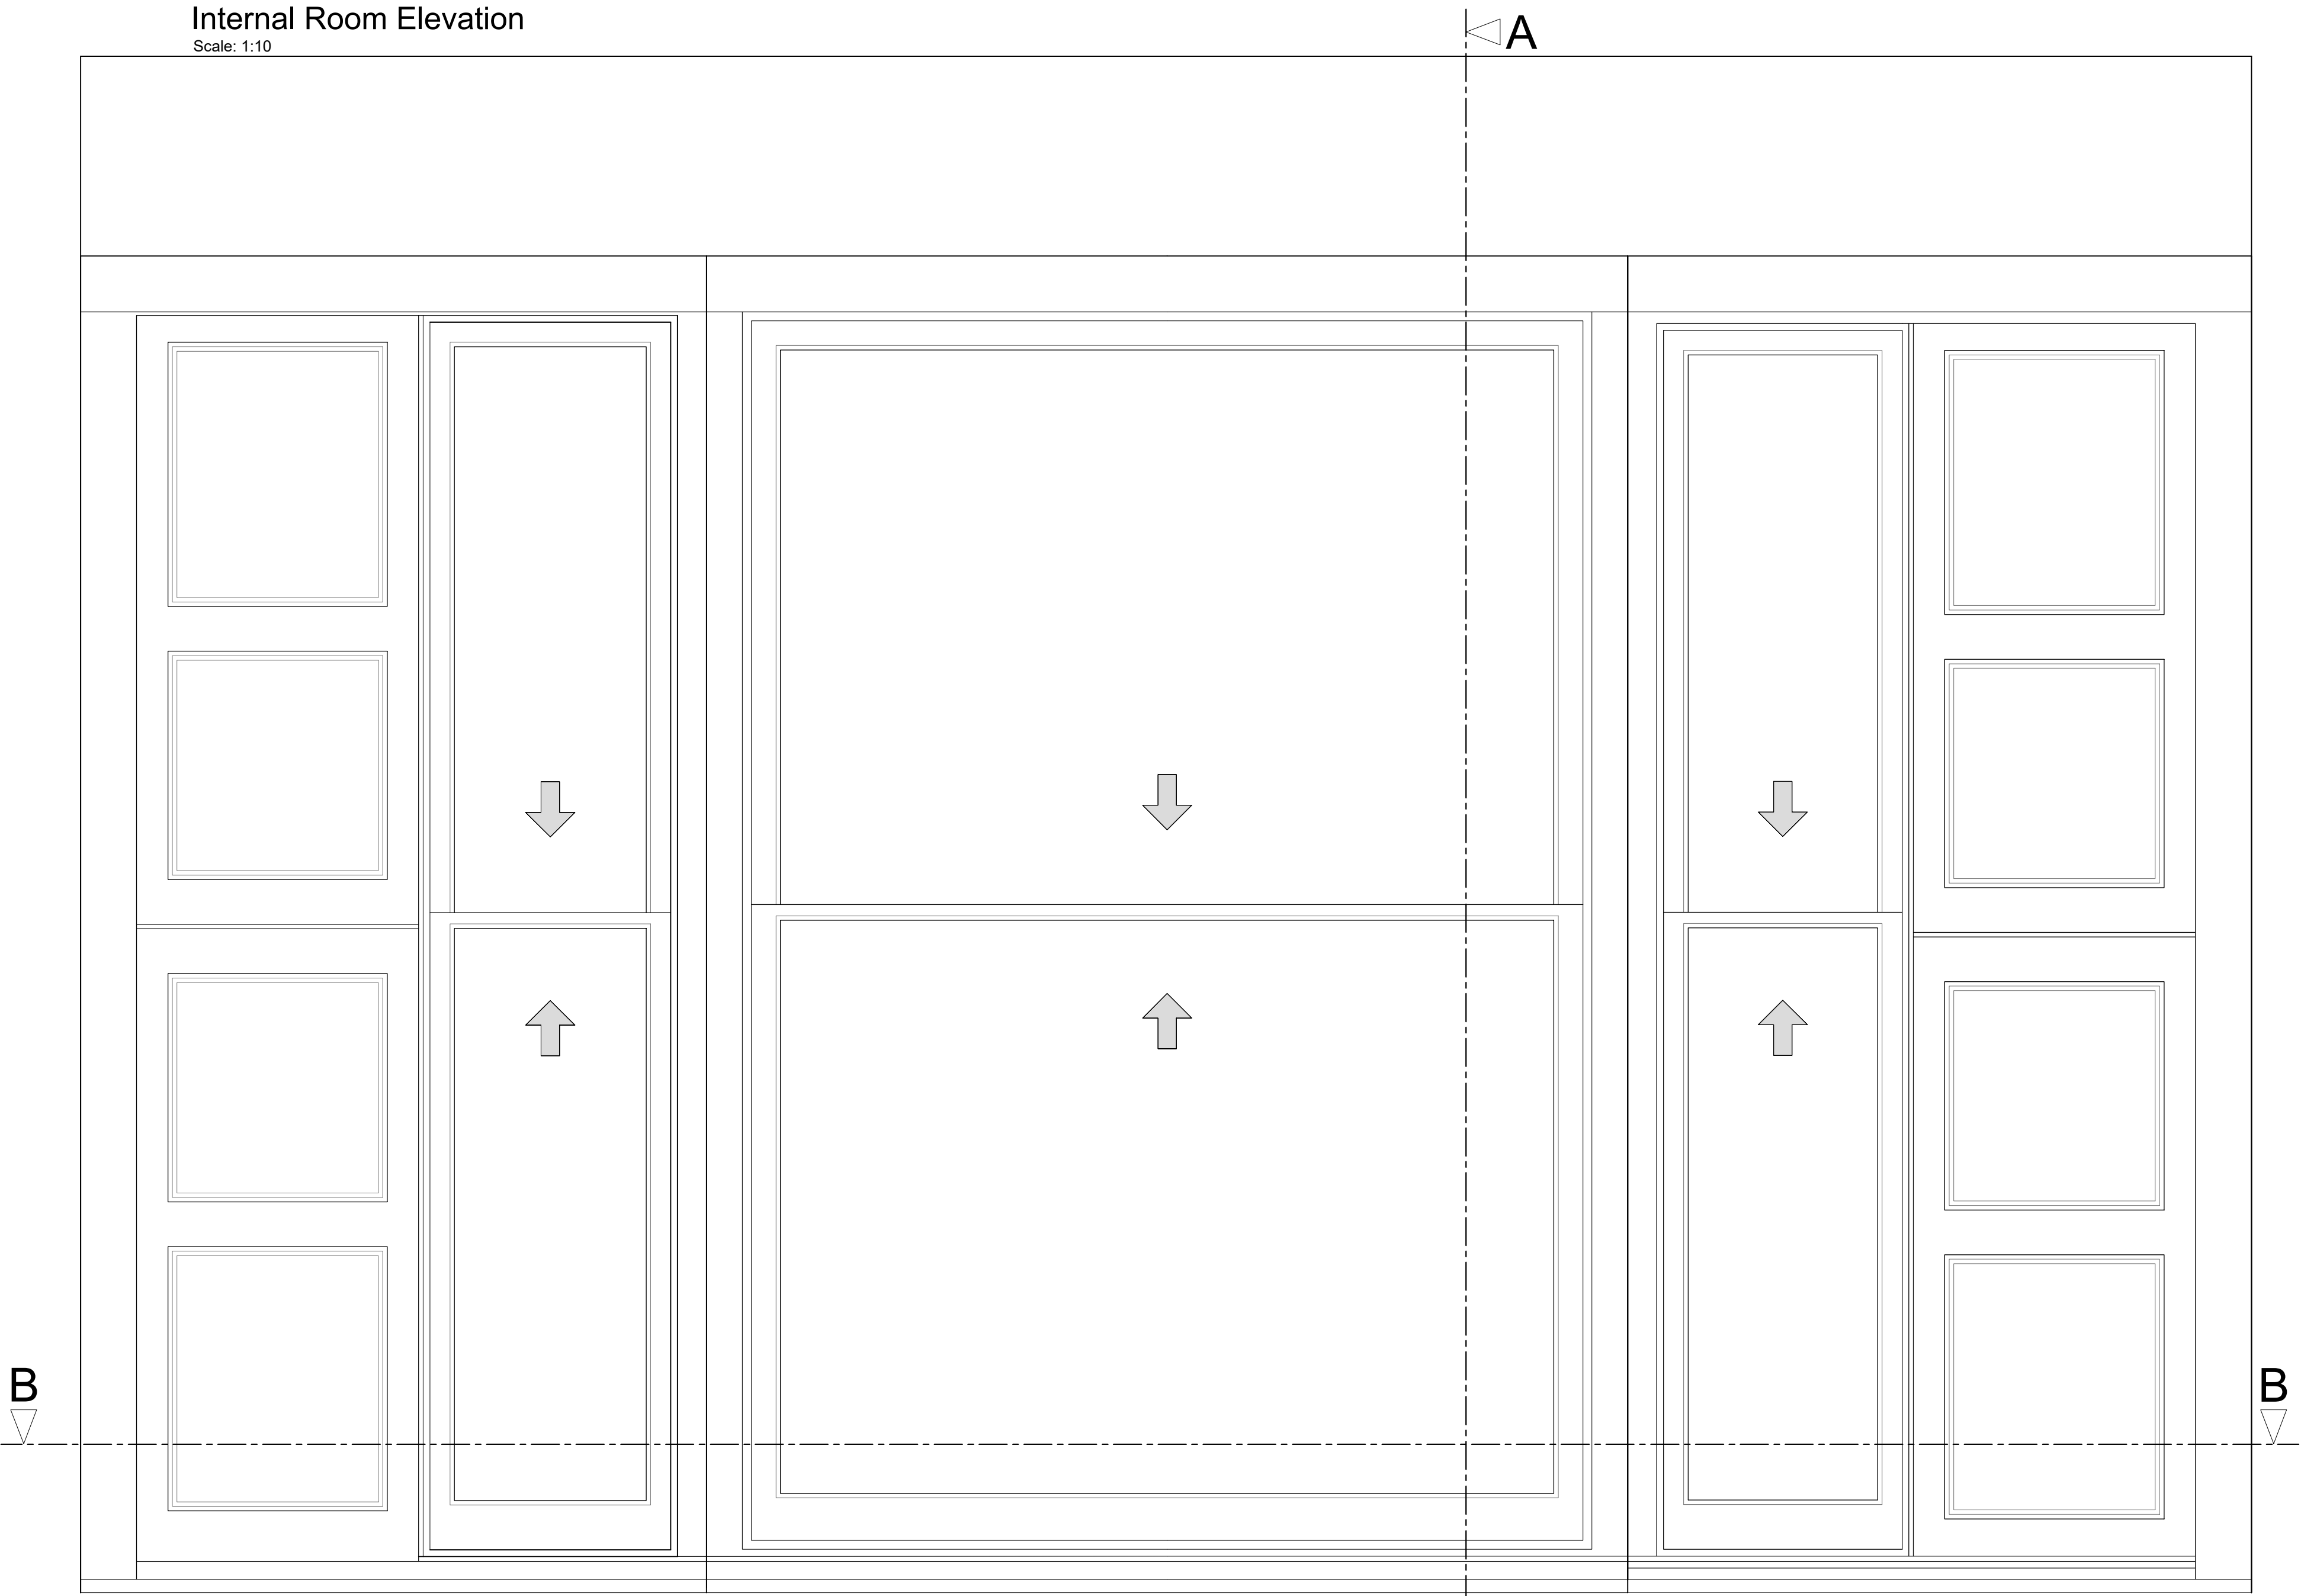

Section A-A through External Wall

Scale: 1:10

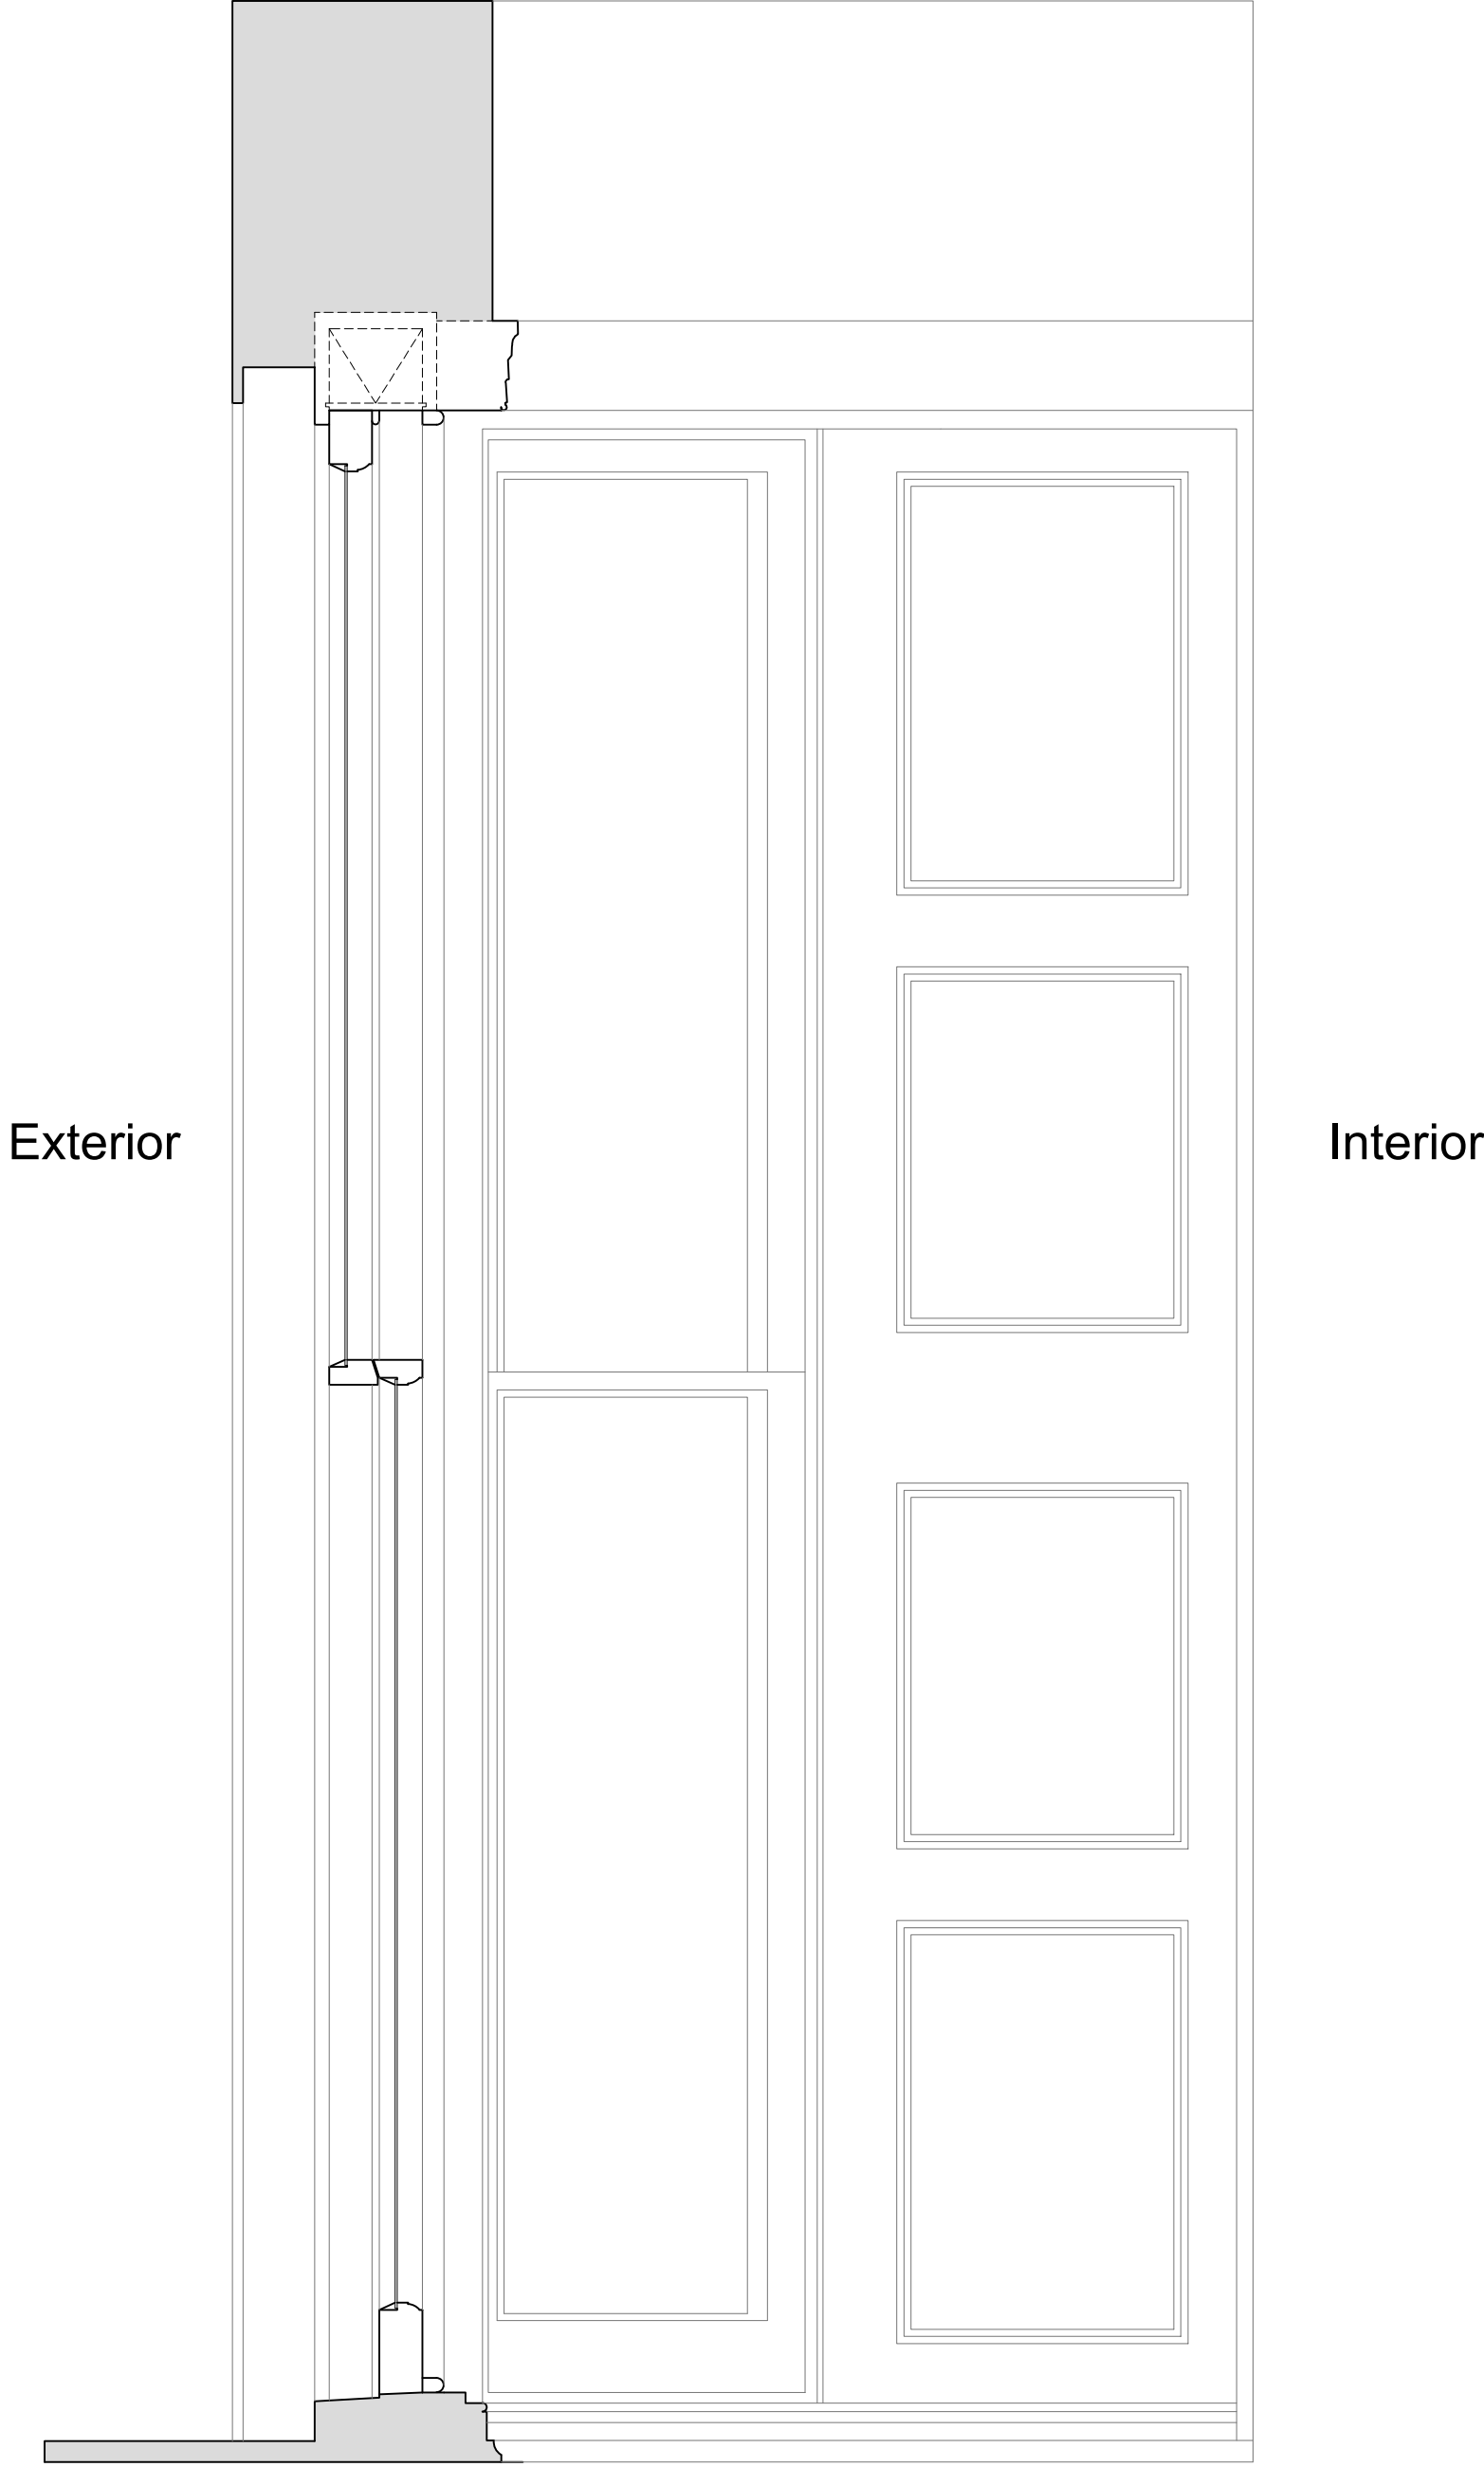

Plan Section B-B

Scale: 1:10



Revision	Date	Amendment
1.0	08-03-2021	Issued for listed building consent application

Do not reproduce this drawing without written permission
All dimensions are in millimetres unless stated otherwise

Drawing Not For Construction

HS2

High Speed (HS2) Limited
1st-3rd Floor
The Podium
1 Eversholt Street
London NW1 2DN


COSTAIN SKANSKA

Costain Skanska Joint Venture
9th Floor
The Tower
1 Eversholt Street
London NW1 2DN

Site Address: 16 Park Village East, London NW1			
Drawing Title: Ground Floor - Lounge: EXISTING Rear Window Joinery Details - Sheet 1 of 3			
Surveyed by: AP & PB	Drawn by: AP & PB	Checked by: OB	Presentation Scale: as shown @ A1
Date: 24-09-2019	Drawing No: WPI P066 NI - 16 PVE-EX-GF-J-06	Revision: 1.0	


Internal Room Elevation with Secondary Glazing Installed

Scale: 1:10

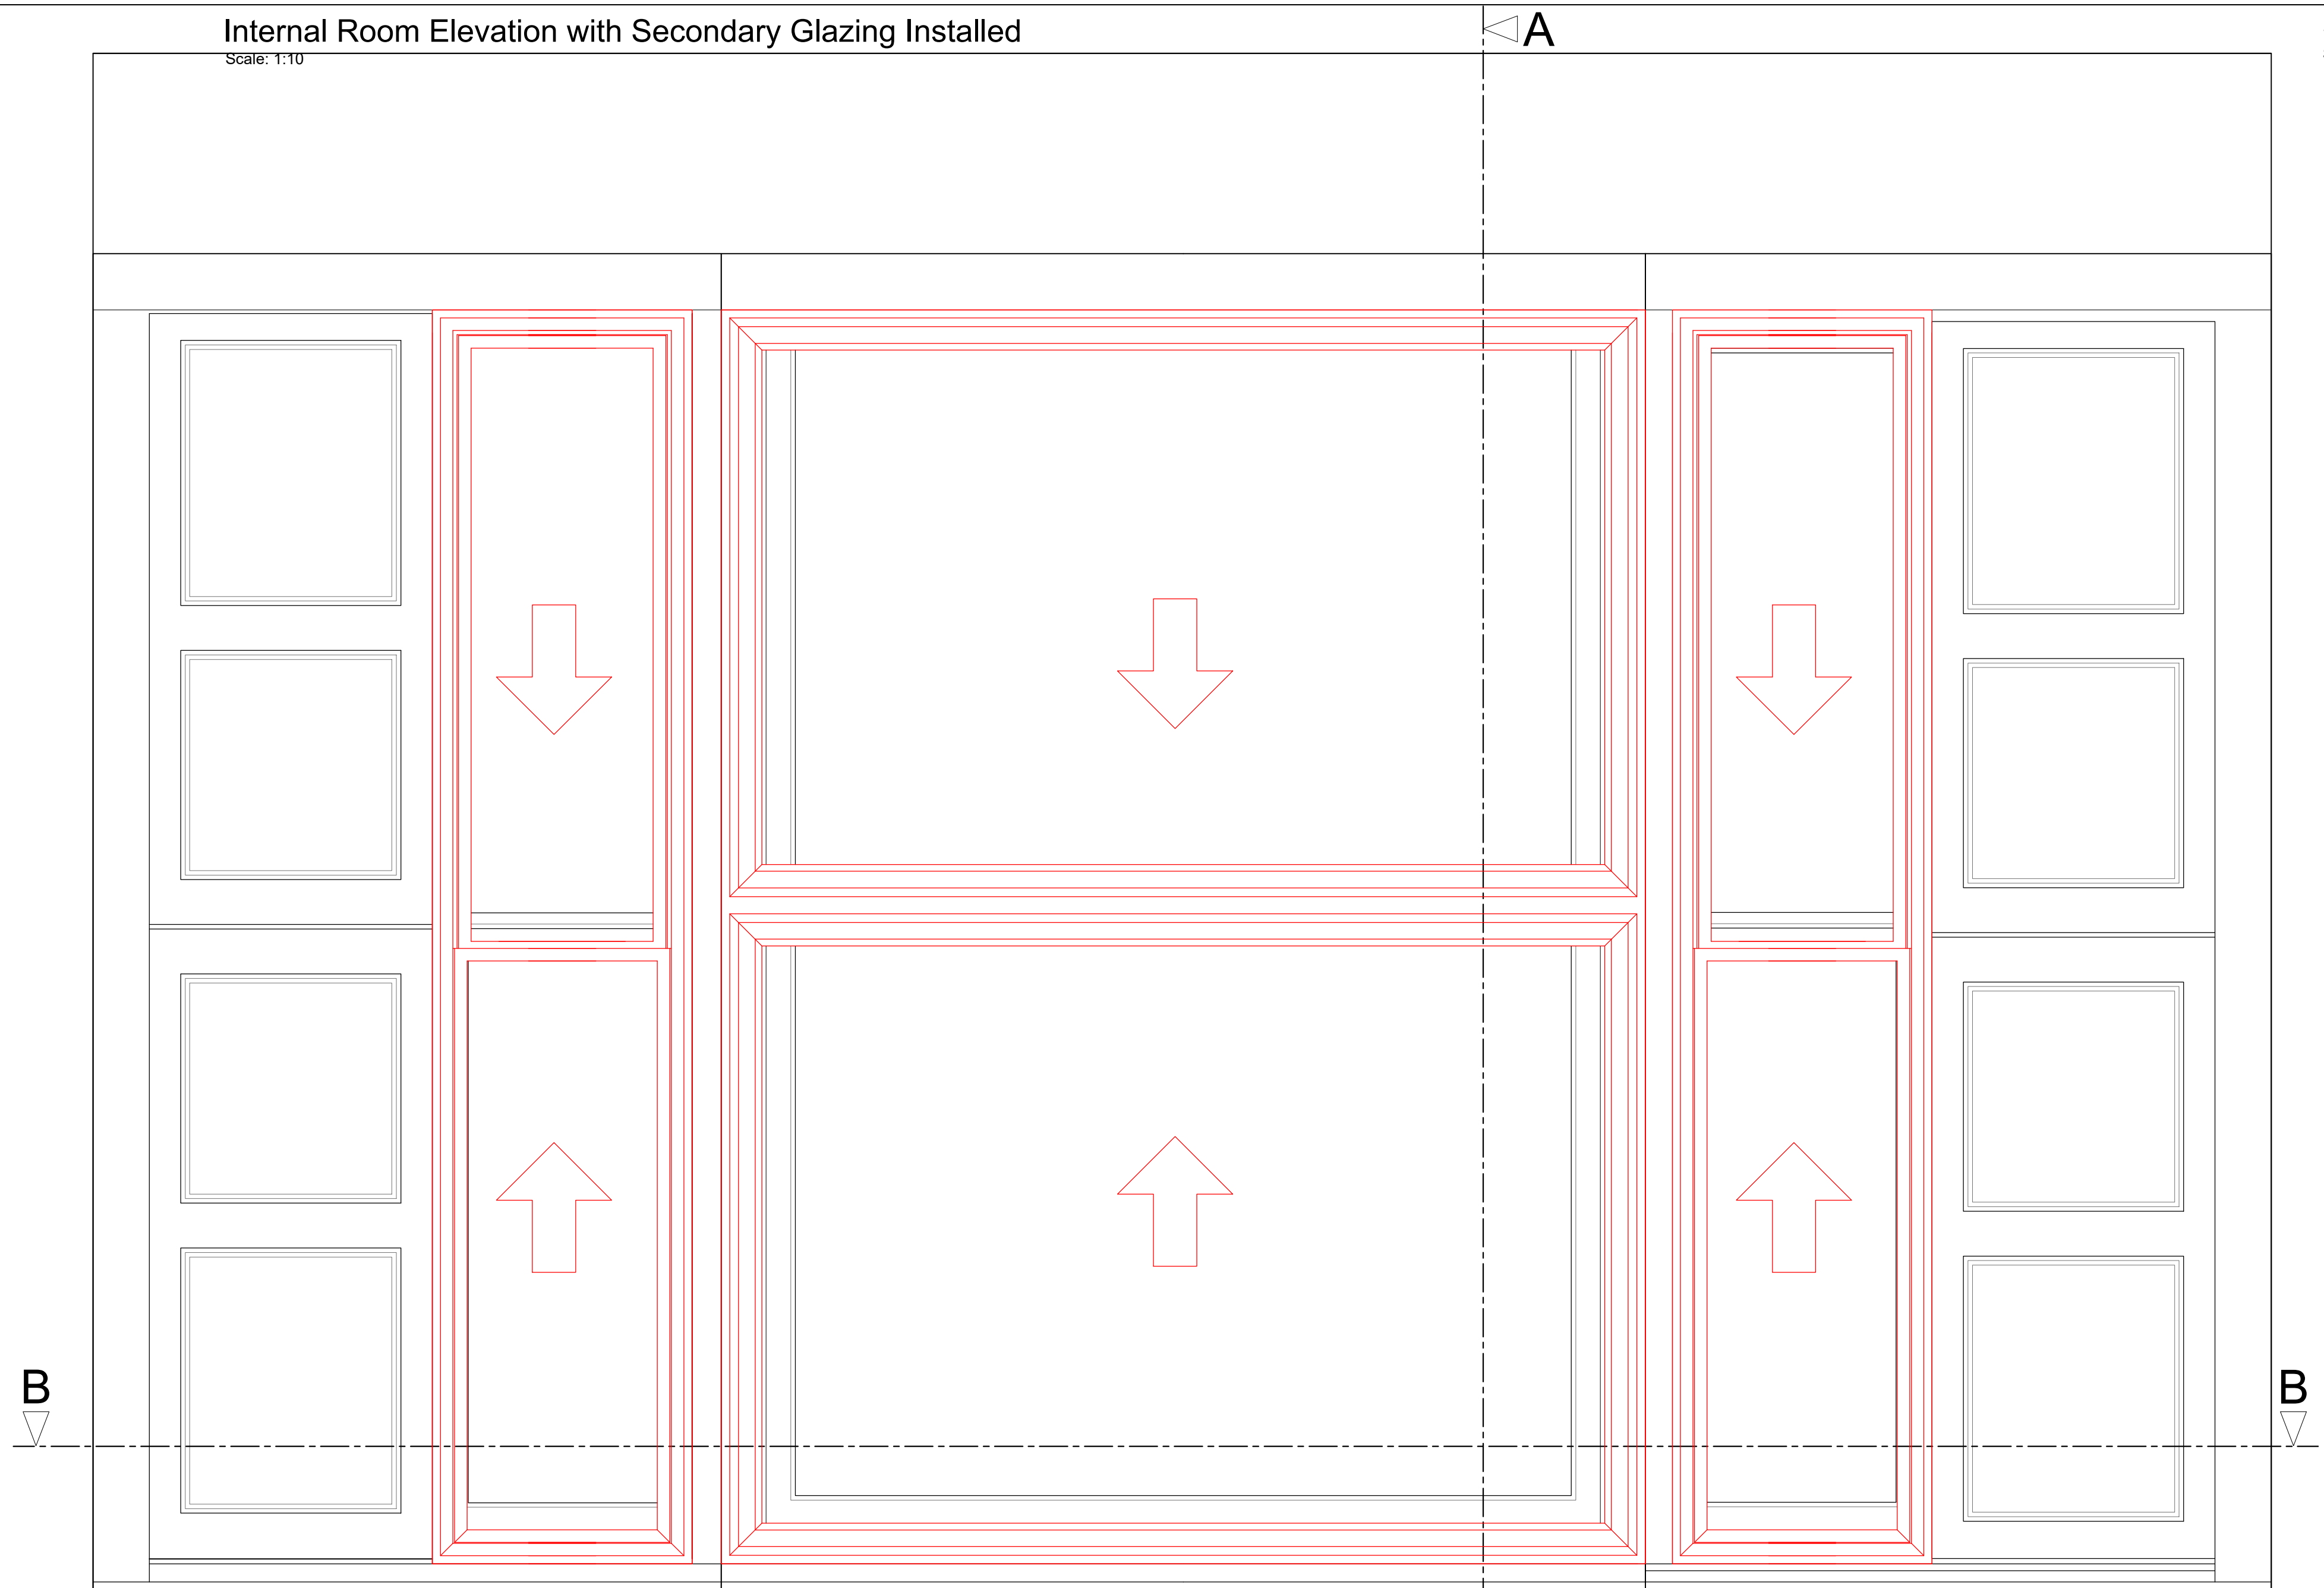


Section A-A through External Wall with Secondary Glazing Installed

Scale: 1:10

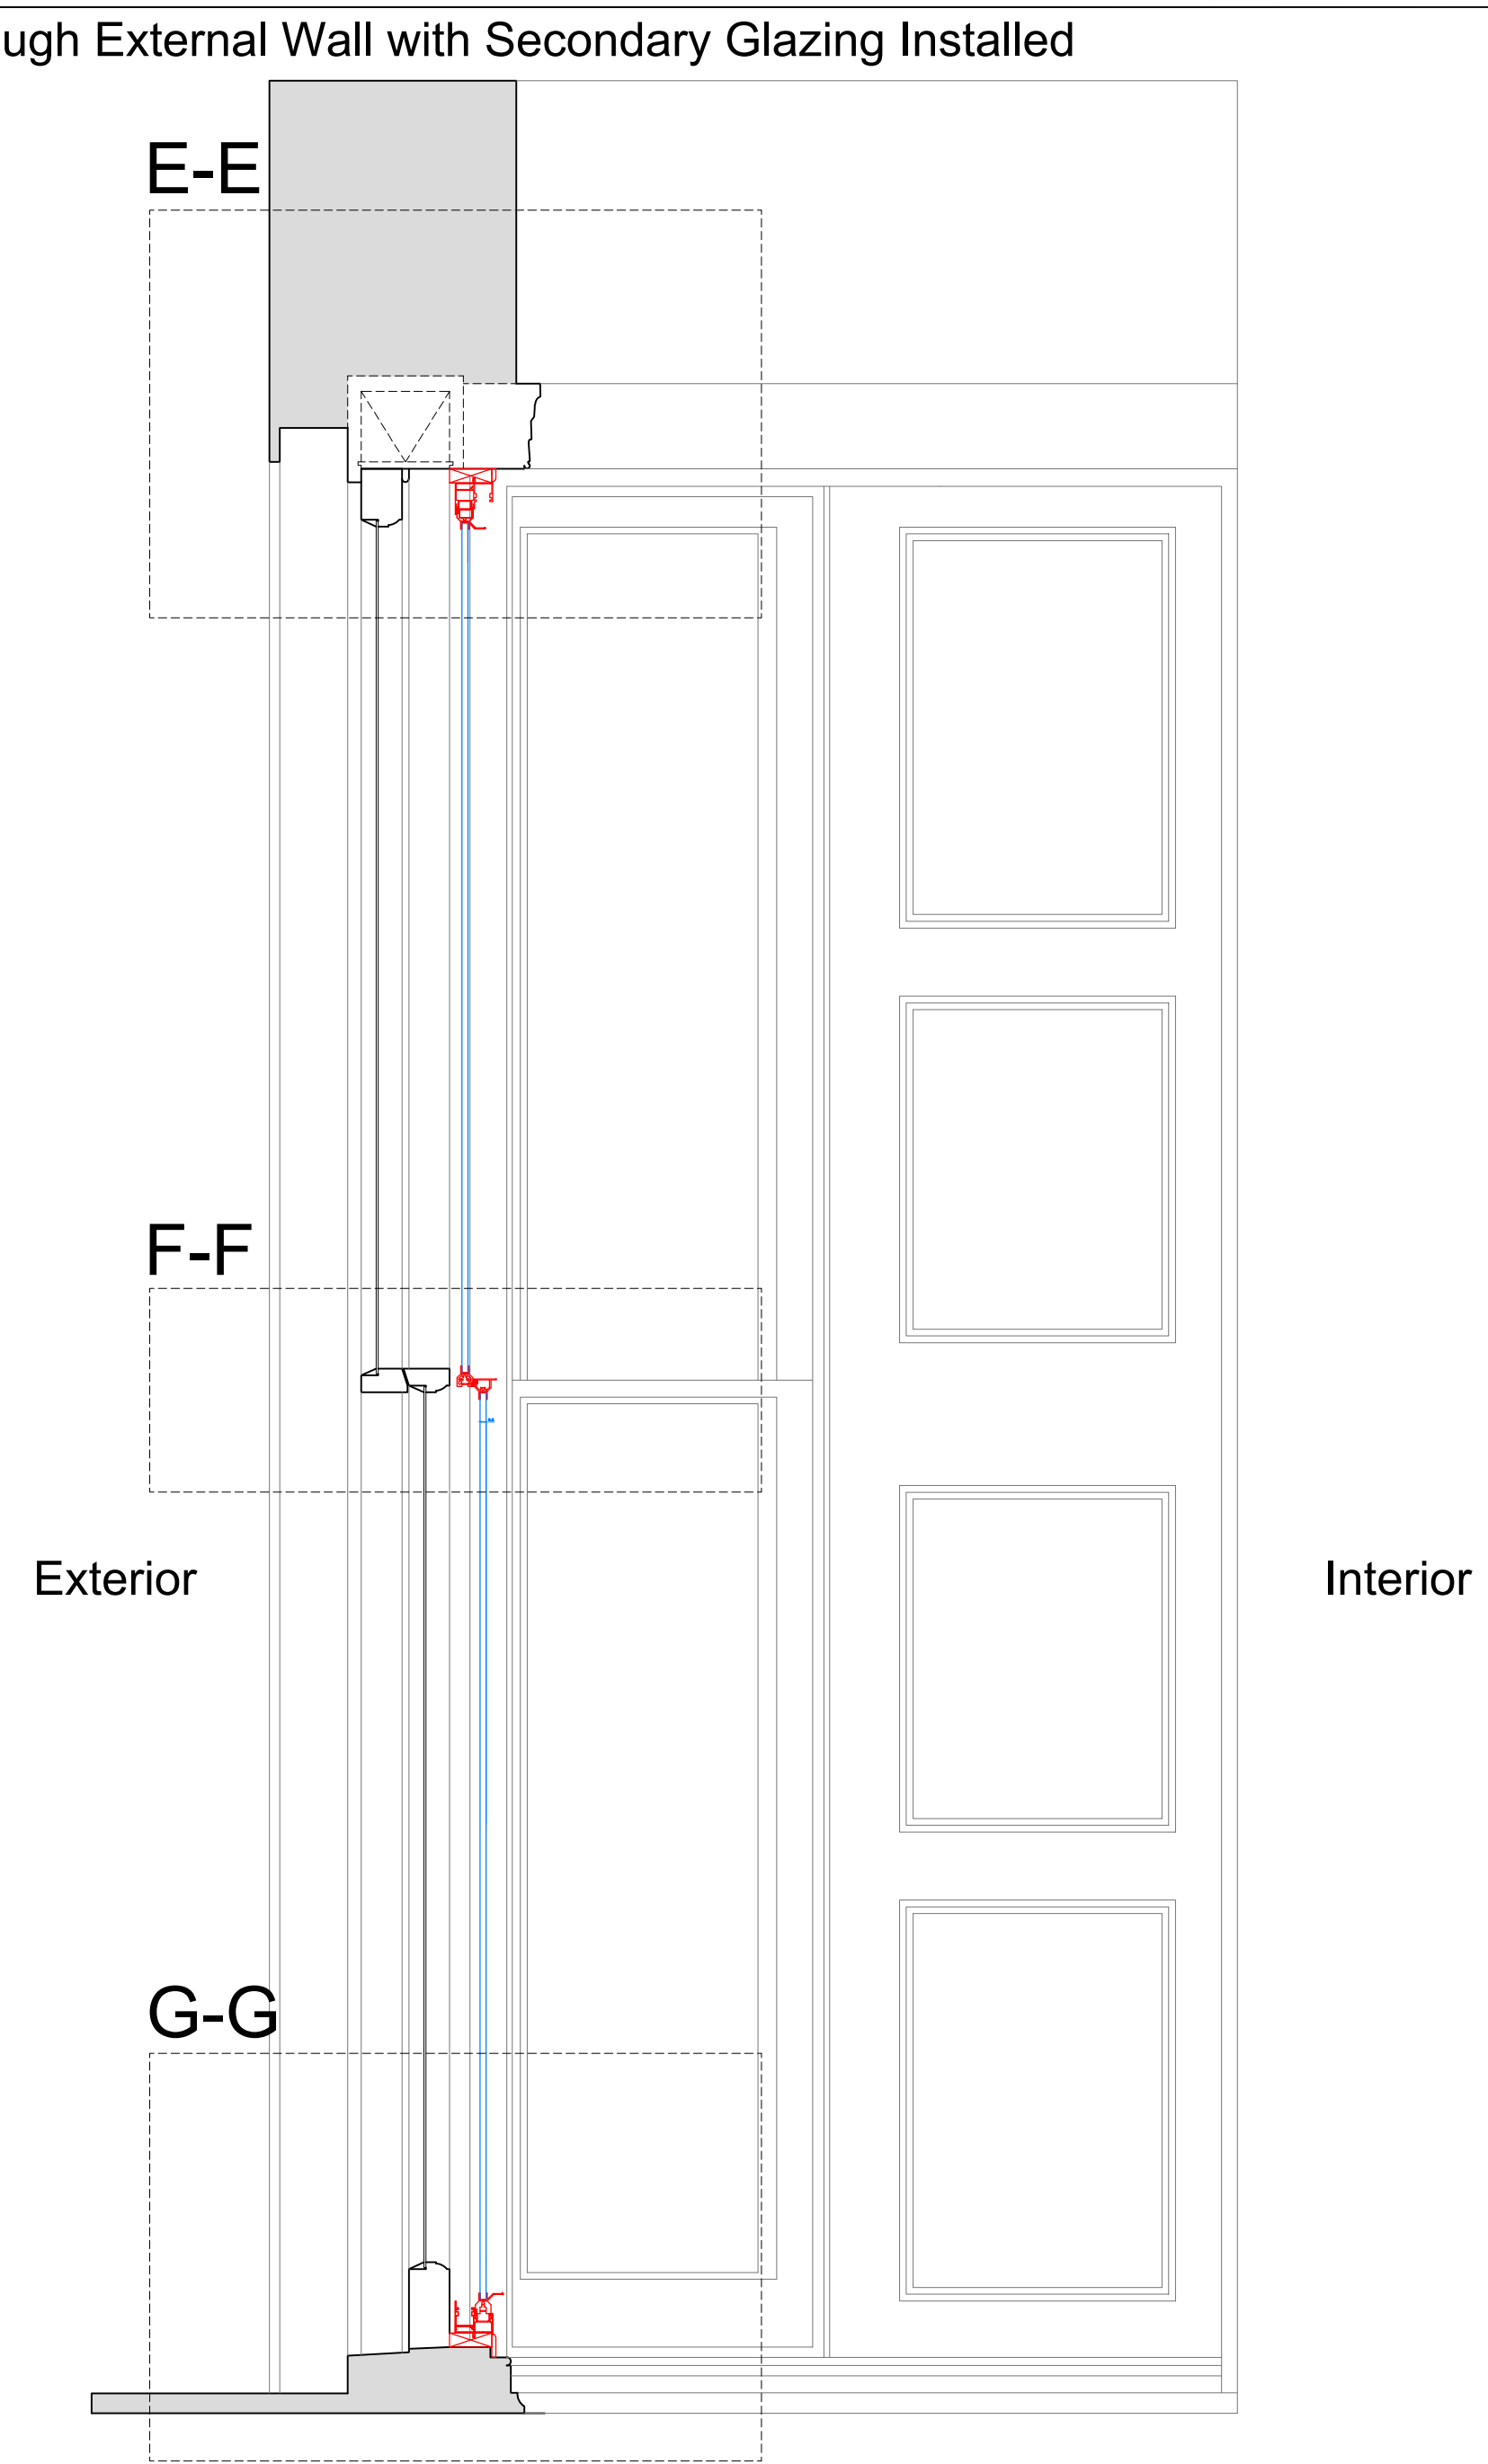

Plan Section B-B with Secondary Glazing Installed

Scale: 1:10

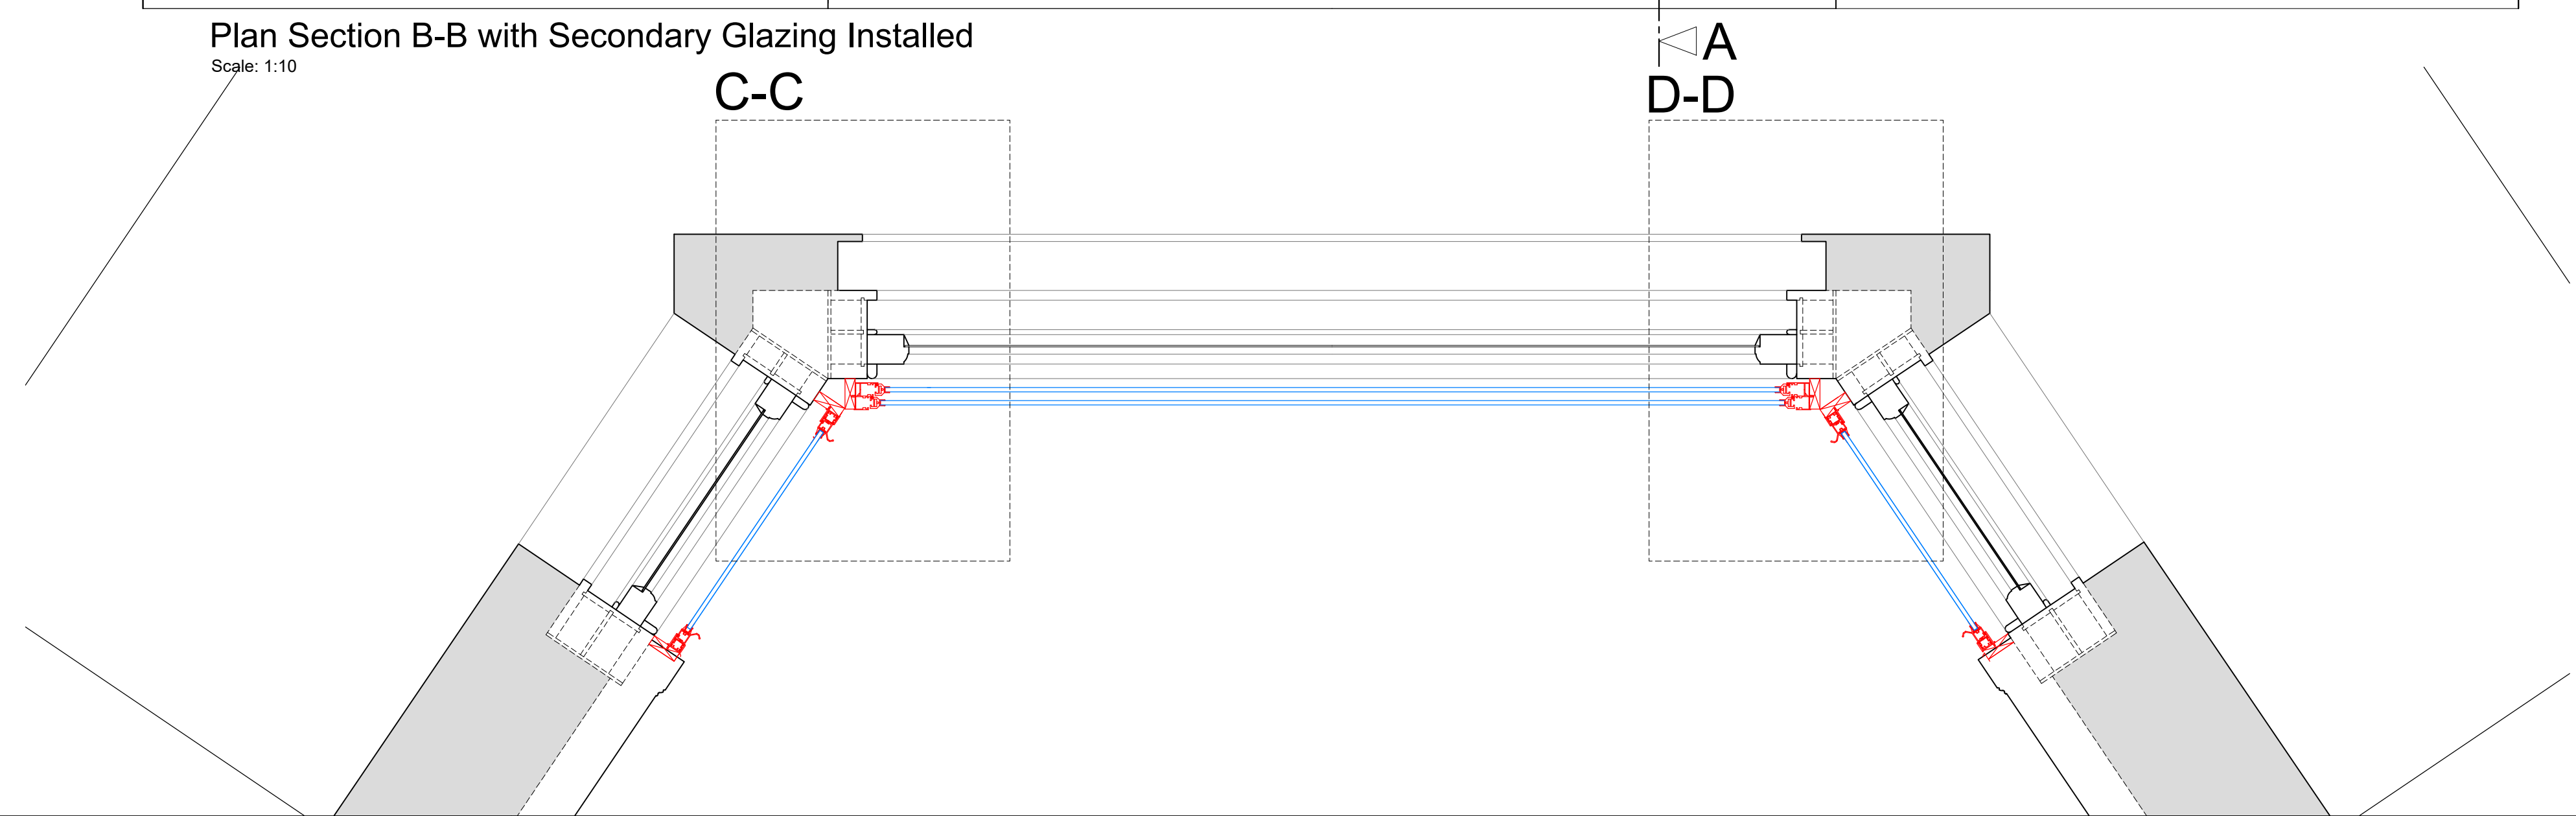

C-C

D-D

SECONDARY GLAZING SHOWN IN RED FOR VISUAL CLARITY ONLY

Revision	Date	Amendment
1.0	08-03-2021	Issued for listed building consent application

Do not reproduce this drawing without written permission
All dimensions are in millimetres unless stated otherwise

Drawing Not For Construction

HS2


High Speed (HS2) Limited
1st-3rd Floor
The Podium
1 Eversholt Street
London NW1 2DN

COSTAIN SKANSKA


Costain Skanska Joint Venture
9th Floor
The Tower
1 Eversholt Street
London NW1 2DN

Site Address: 16 Park Village East, London NW1			
Drawing Title: Ground Floor - Lounge: PROPOSED Secondary Glazing Details - Sheet 2 of 3			
Surveyed by: AP & PB	Drawn by: AP & PB	Checked by: OB	Presentation Scale: as shown @ A1
Date: 24-09-2019	Drawing No: WPI P066 NI - 16 PVE-PR-GF-J-06.1	Revision: 1.0	


Section C-C
Scale: 1:5 on A1

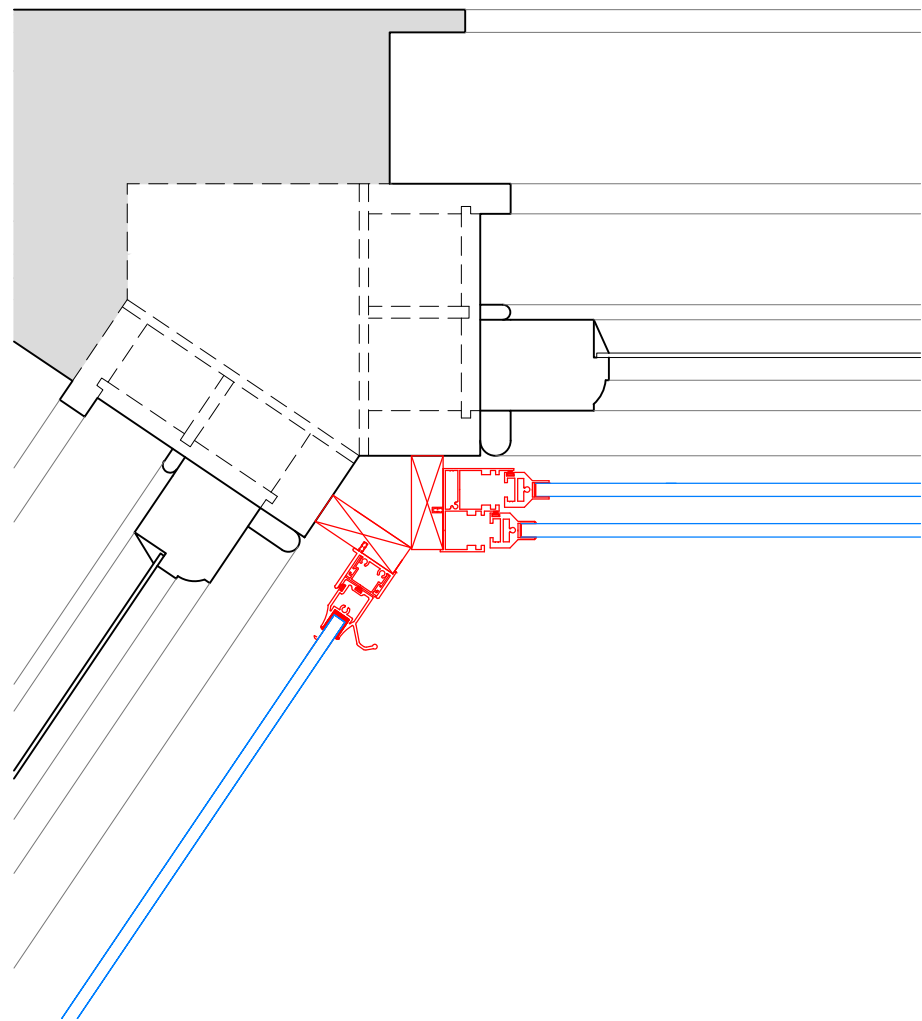


Section D-D
Scale: 1:5 on A1

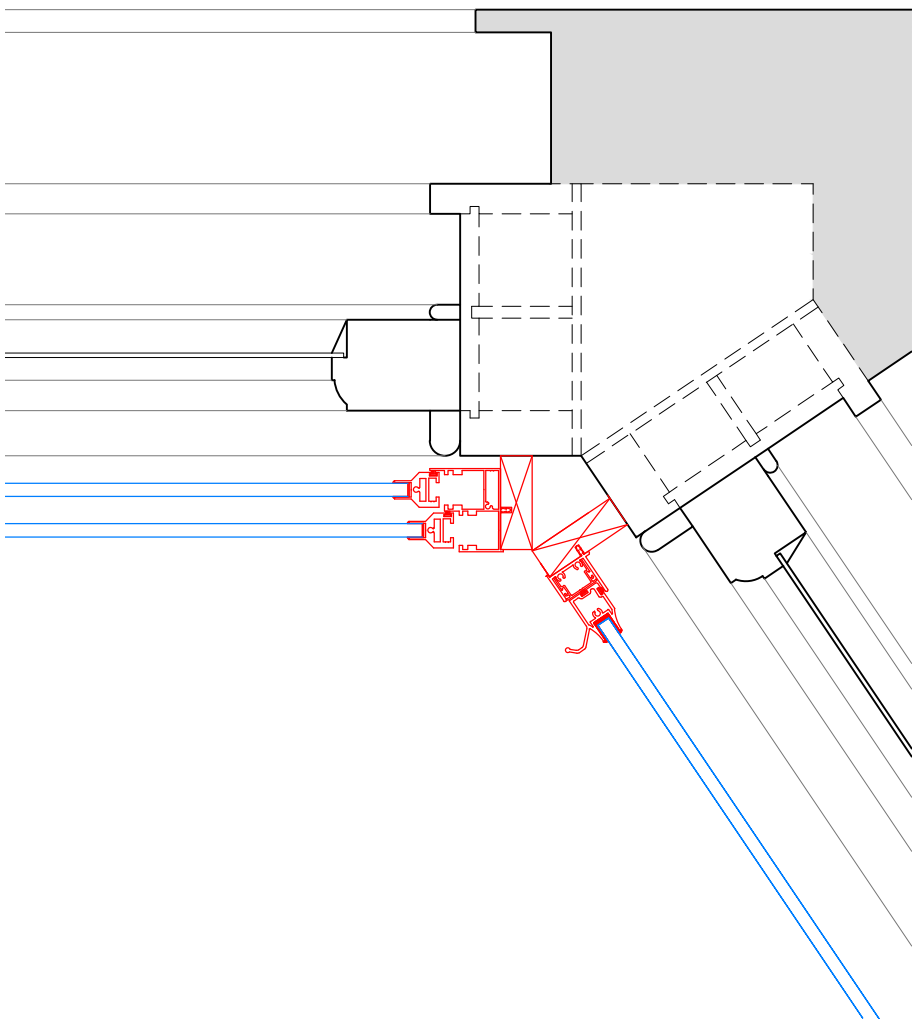


Section E-E
Scale: 1:5 on A1

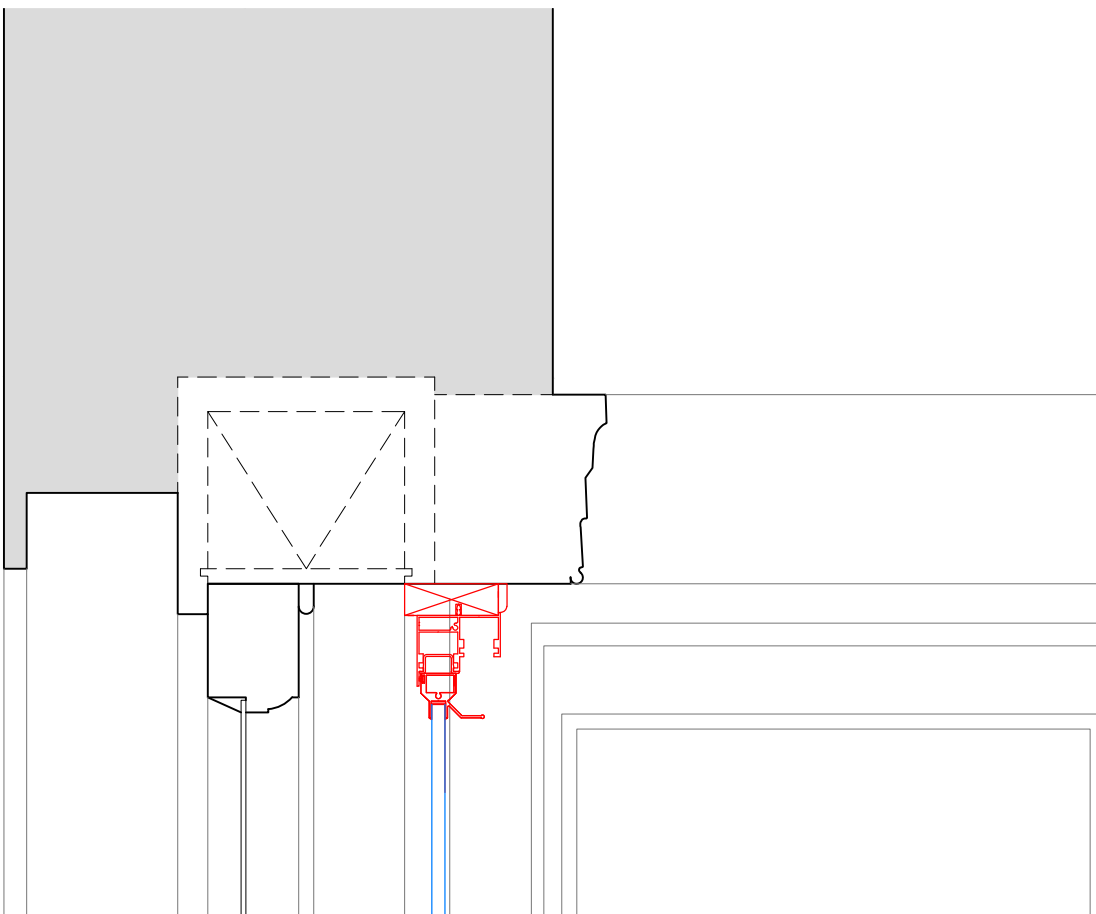

Section F-F
Scale: 1:5 on A1

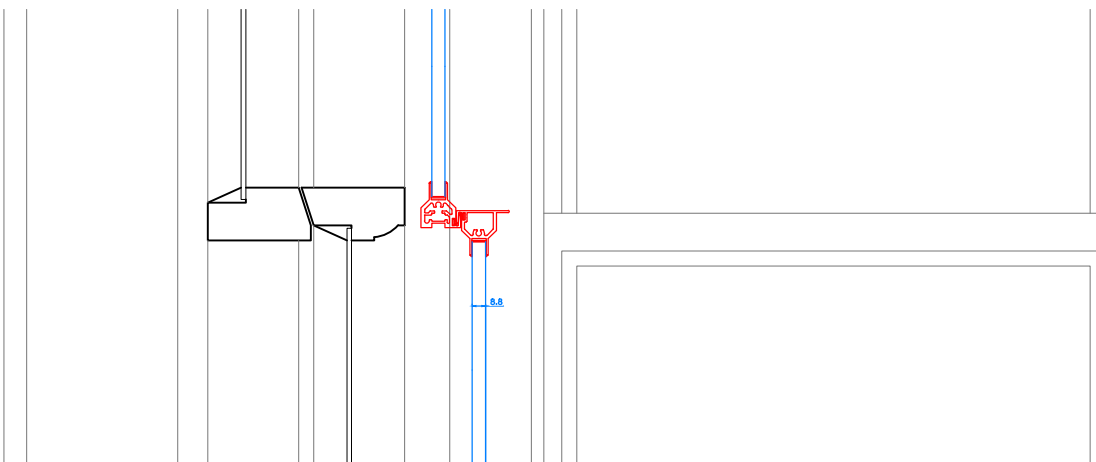

Section G-G
Scale: 1:5 on A1

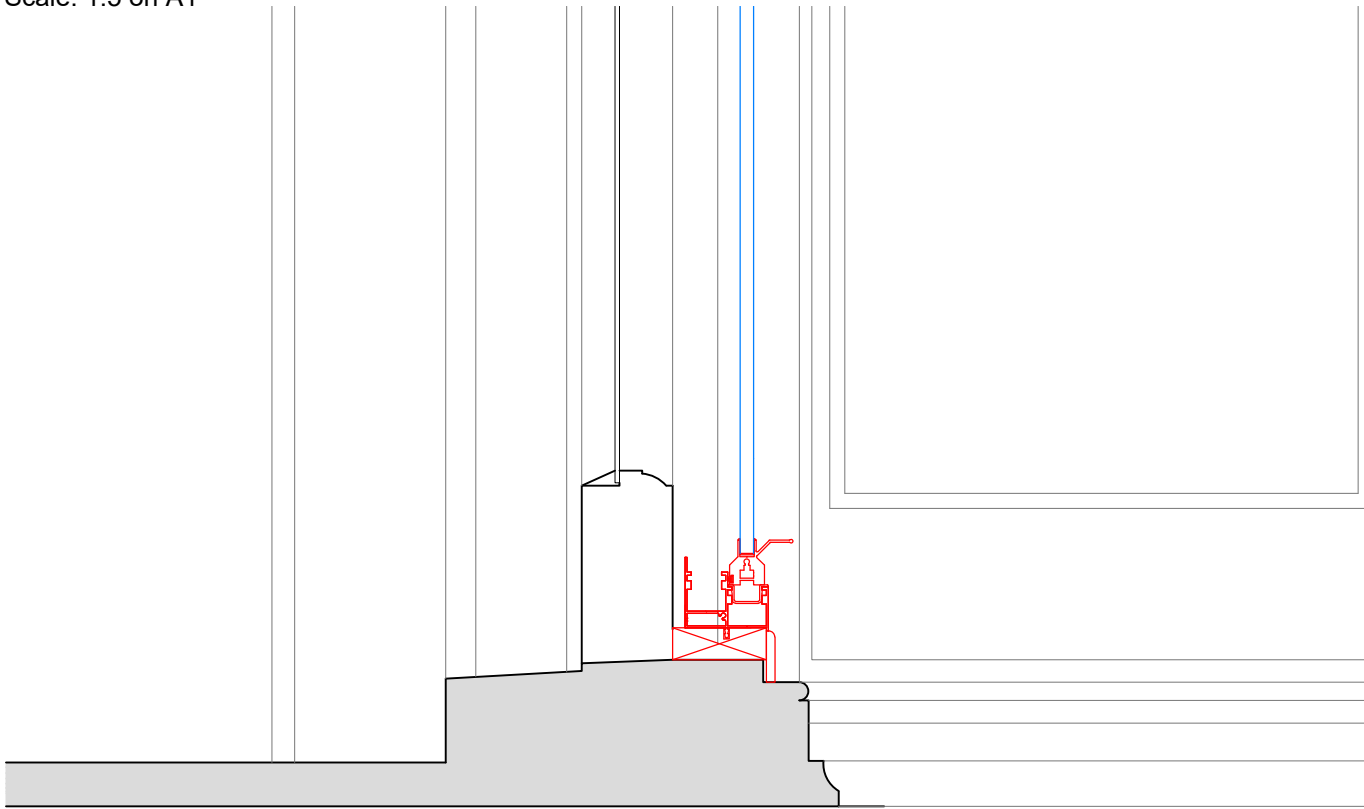

SECONDARY GLAZING SHOWN IN RED FOR VISUAL CLARITY ONLY

Revision	Date	Amendment
1.0	08-03-2021	Issued for listed building consent application

Do not reproduce this drawing without written permission
All dimensions are in millimetres unless stated otherwise

Drawing Not For Construction

HS2


High Speed (HS2) Limited
1st-3rd Floor
The Podium
1 Eversholt Street
London NW1 2DN

COSTAIN SKANSKA


Costain Skanska Joint Venture
9th Floor
The Tower
1 Eversholt Street
London NW1 2DN

Site Address: 16 Park Village East, London NW1			
Drawing Title: Ground Floor - Lounge: PROPOSED Secondary Glazing Details - Sheet 3 of 3			
Surveyed by: AP & PB	Drawn by: AP & PB	Checked by: OB	Presentation Scale: 1:5 @ A1
Date: 24-09-2019	Drawing No: WPI P066 NI - 16 PVE-PR-GF-J-06.2	Revision: 1.0	


Internal Room Elevation
Scale: 1:10

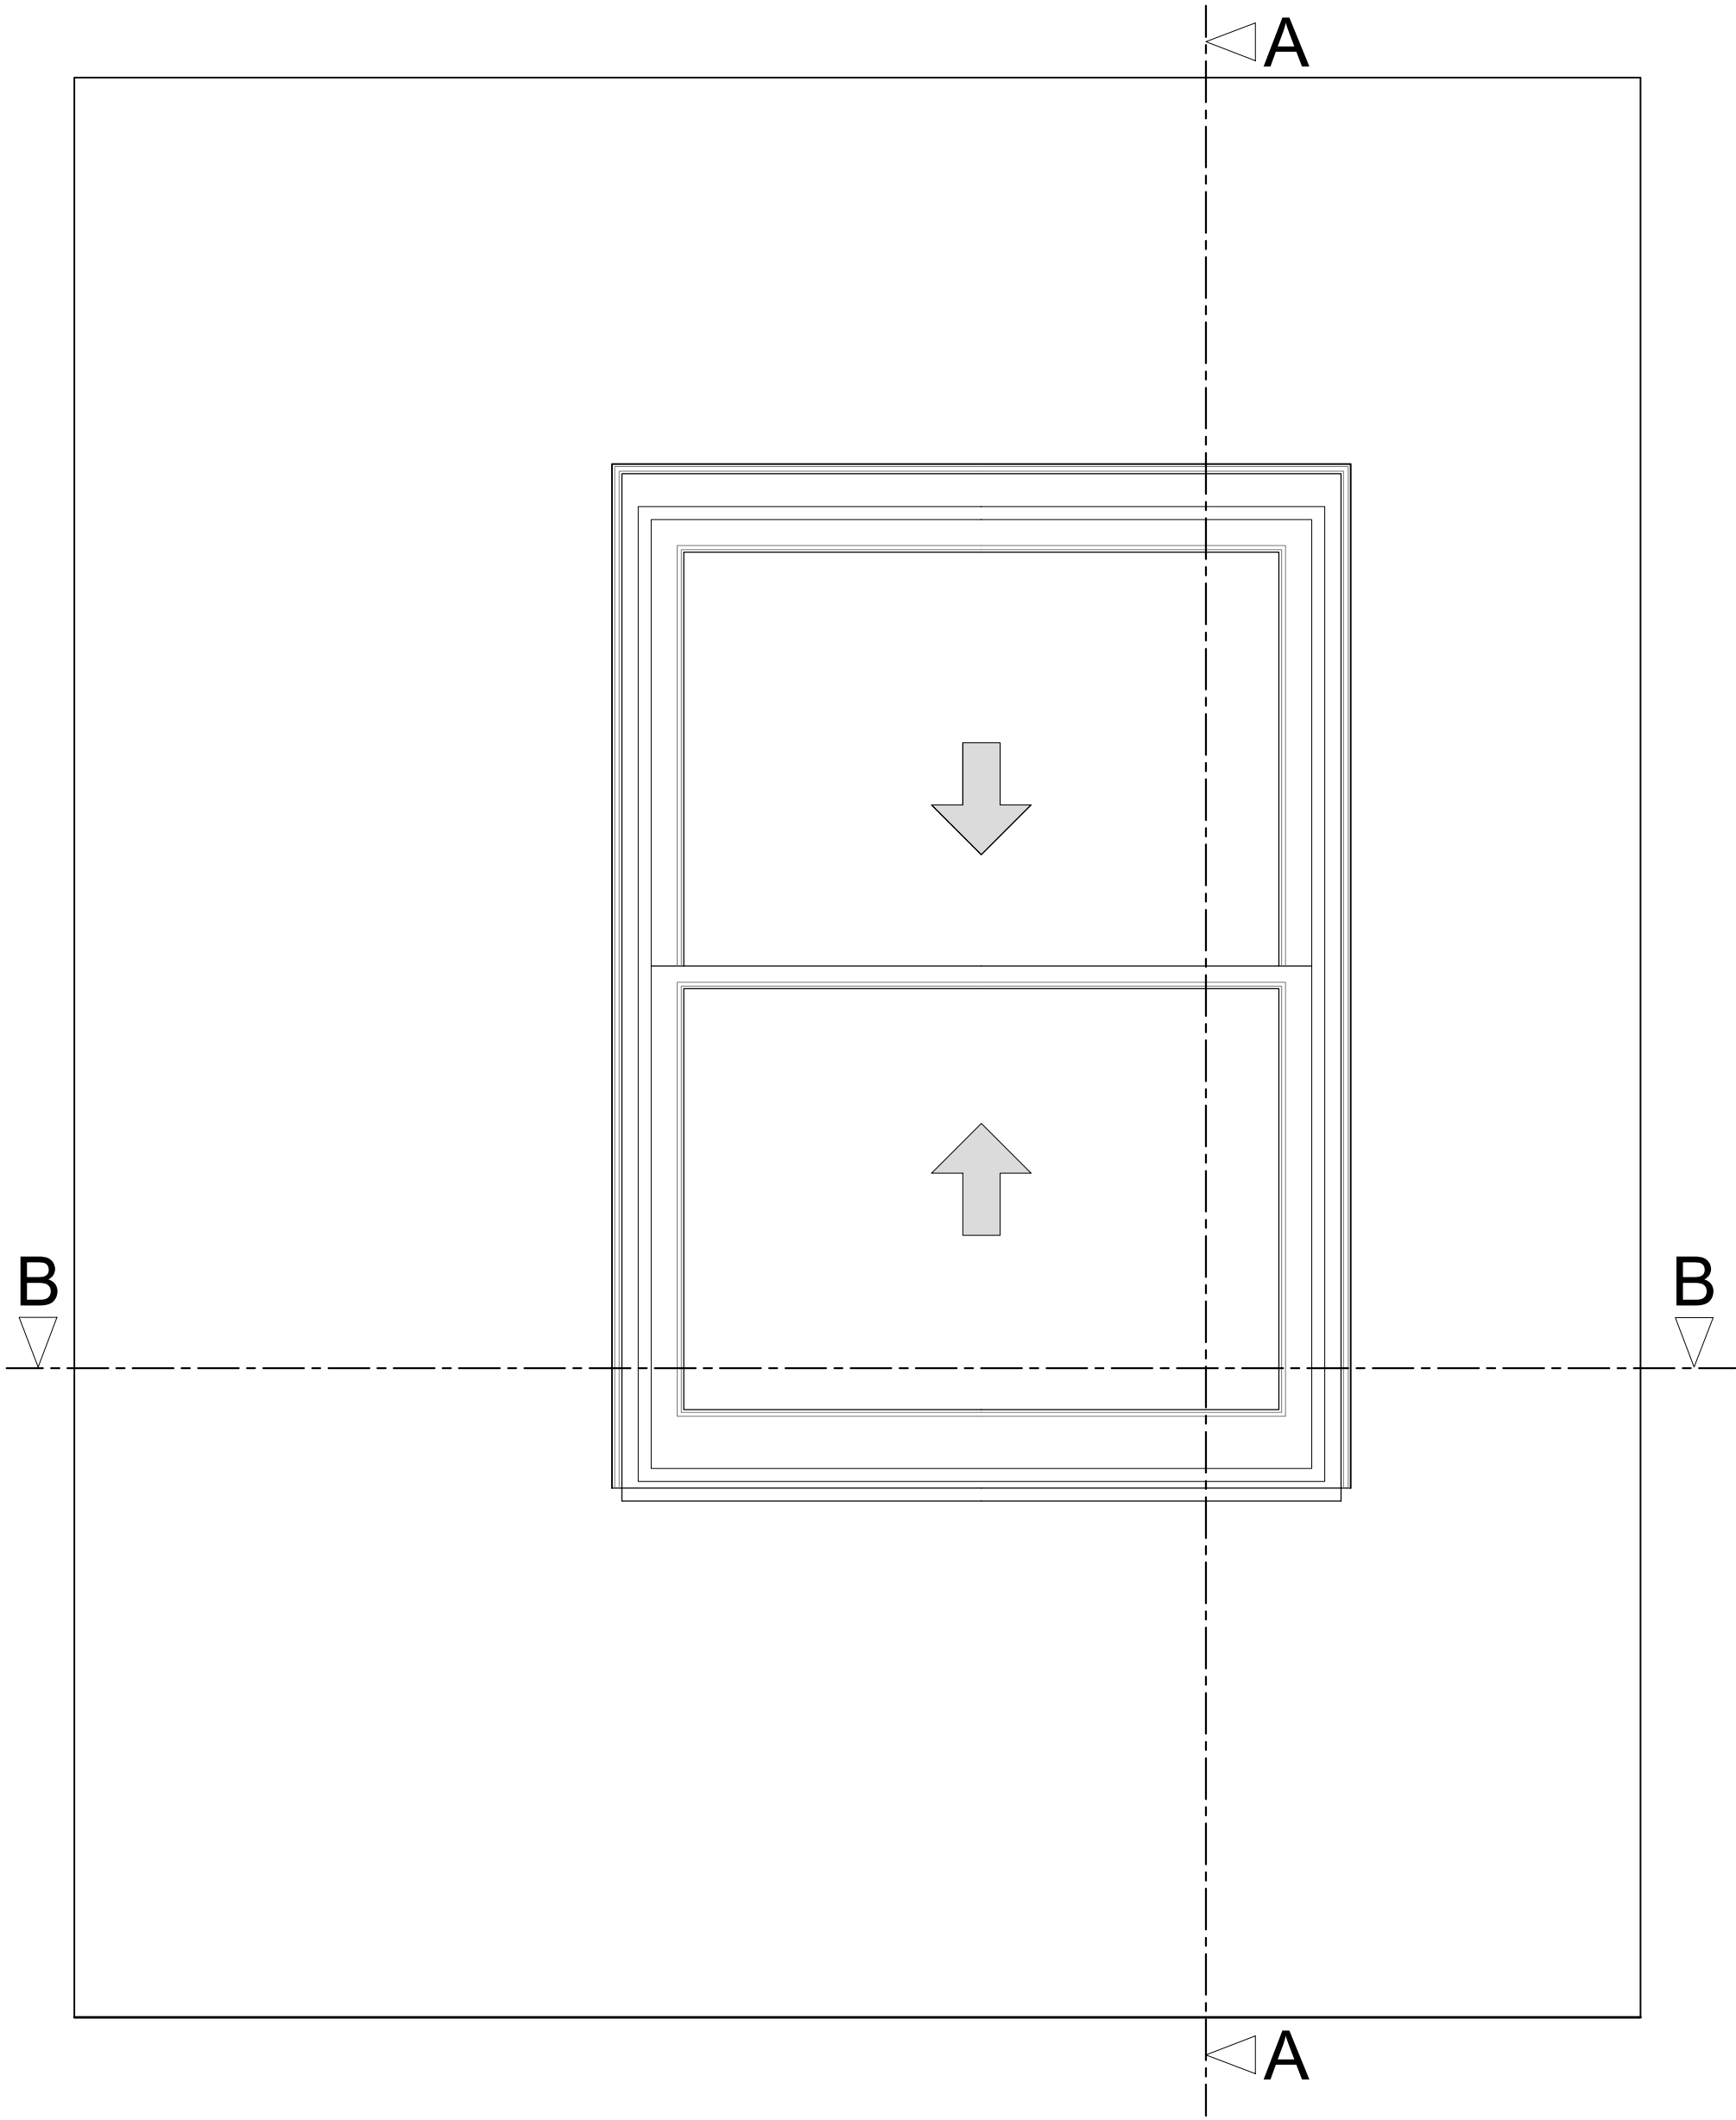

Section A-A through External Wall
Scale: 1:10

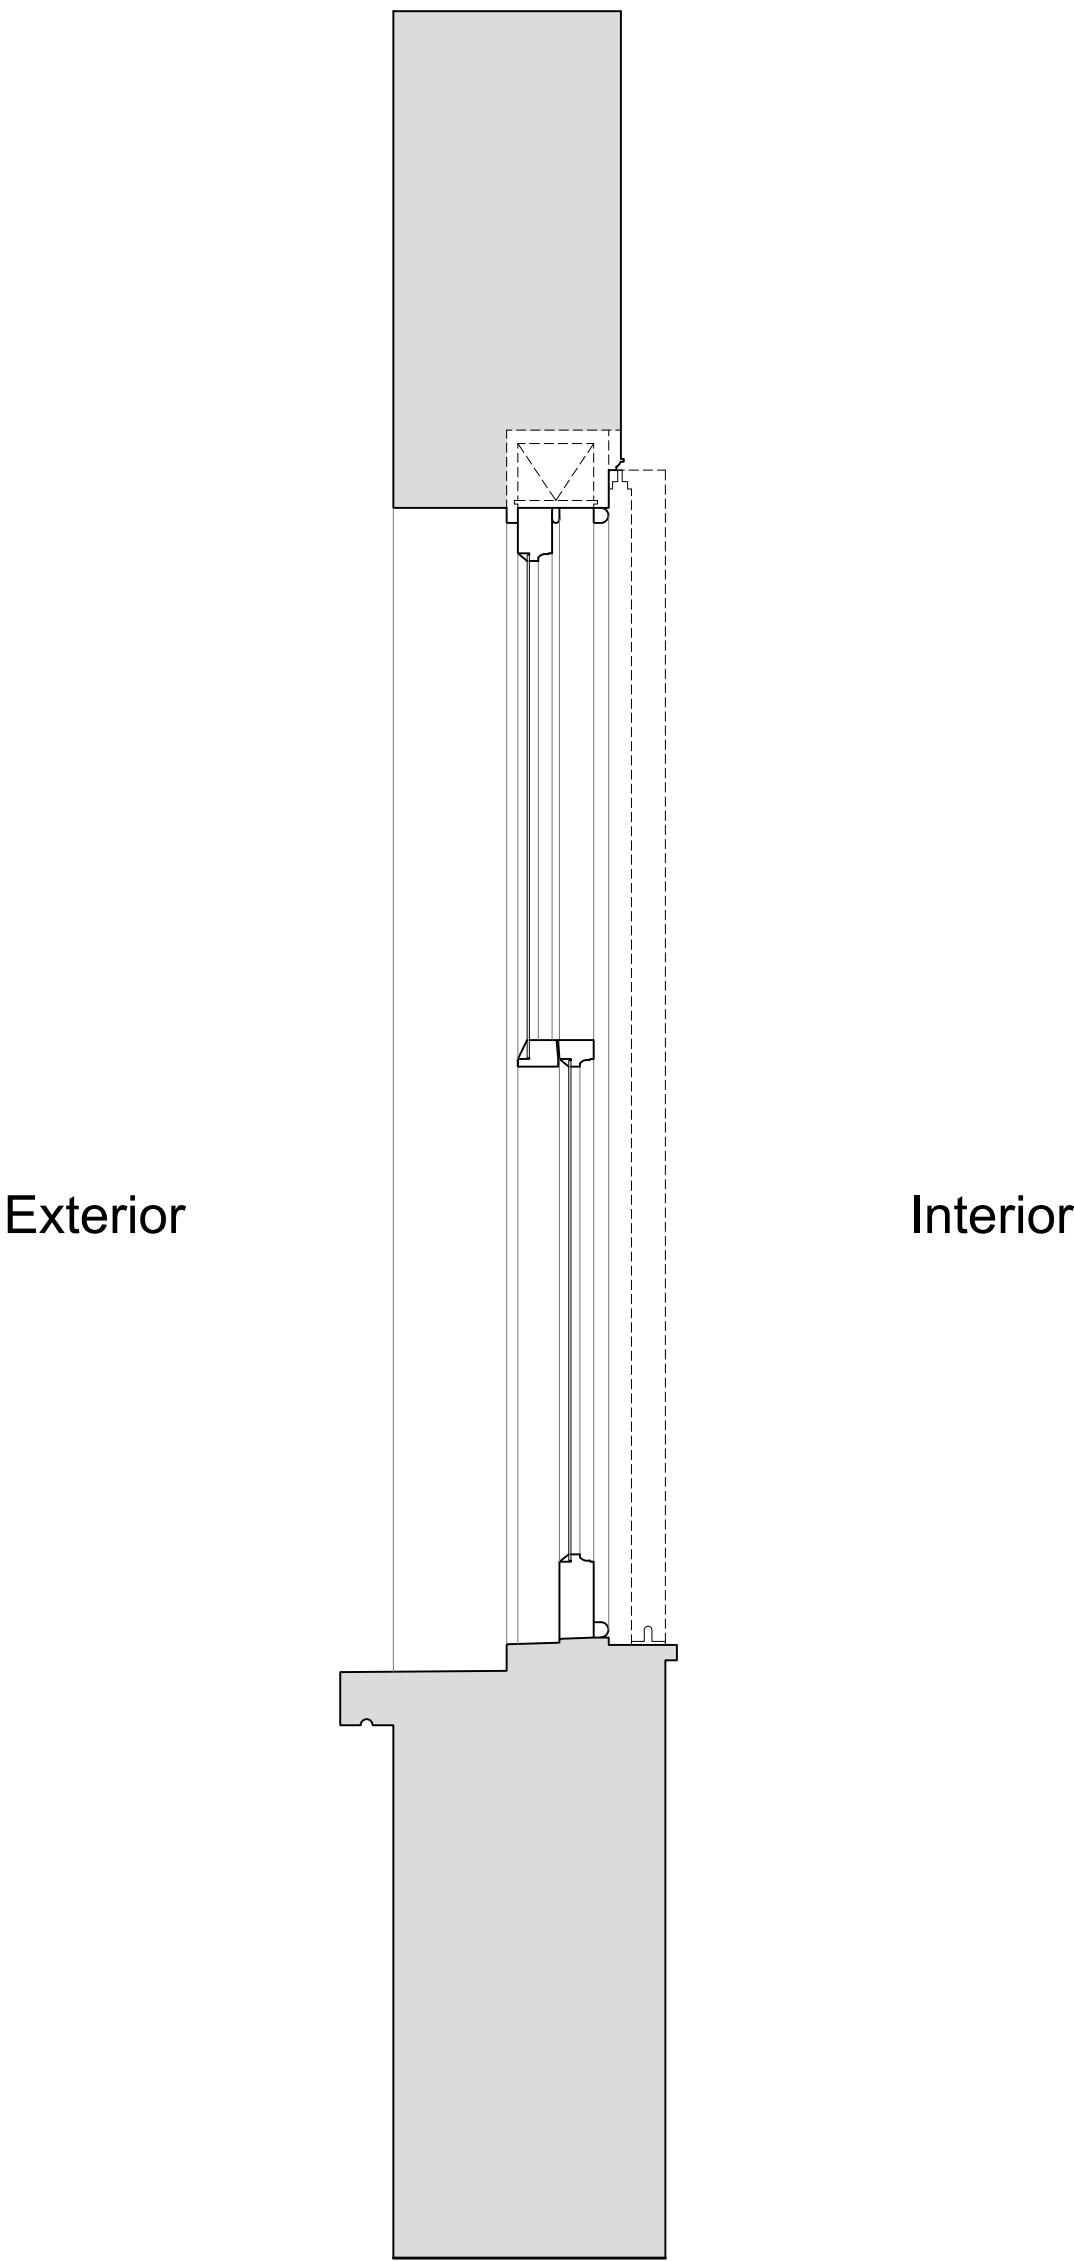

Plan Section B-B
Scale: 1:10

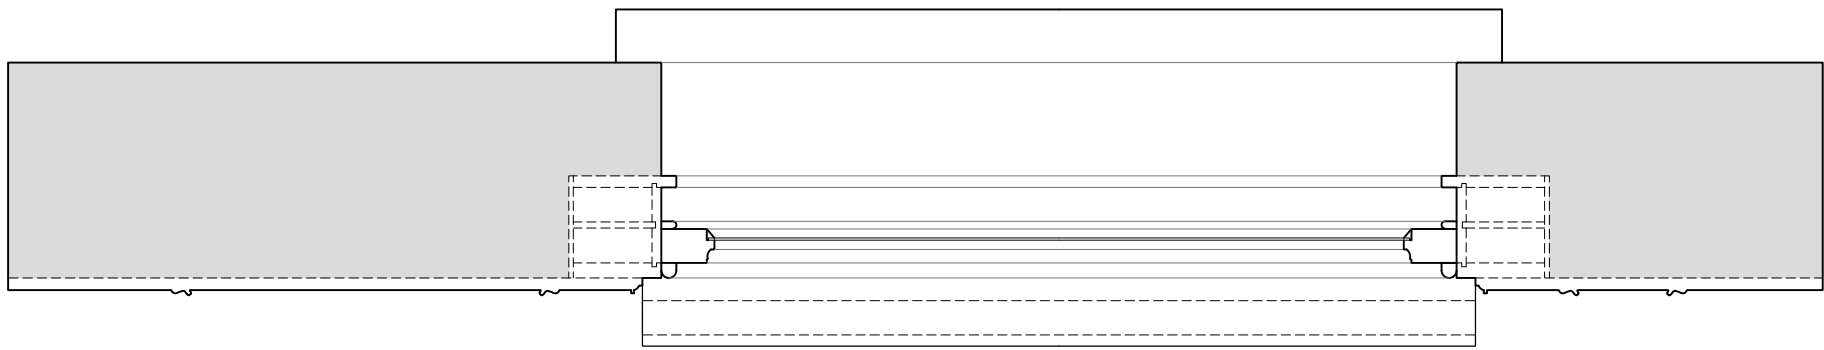

Revision	Date	Amendment
1.0	08-03-2021	Issued for listed building consent application

Do not reproduce this drawing without written permission
All dimensions are in millimetres unless stated otherwise

Drawing Not For Construction

HS2


High Speed (HS2) Limited
1st-3rd Floor
The Podium
1 Eversholt Street
London NW1 2DN




Costain Skanska Joint Venture
9th Floor
The Tower
1 Eversholt Street
London NW1 2DN

Site Address: 16 Park Village East, London NW1			
Drawing Title: Ground Floor - Office: EXISTING Front Window Joinery Details - Sheet 1 of 3			
Surveyed by: AP & PB	Drawn by: AP & PB	Checked by: OB	Presentation Scale: as shown @ A1
Date: 24-09-2019	Drawing No: WPI P066 NI - 16 PVE-EX-GF-J-07	Revision: 1.0	


Internal Room Elevation with Secondary Glazing Installed
Scale: 1:10

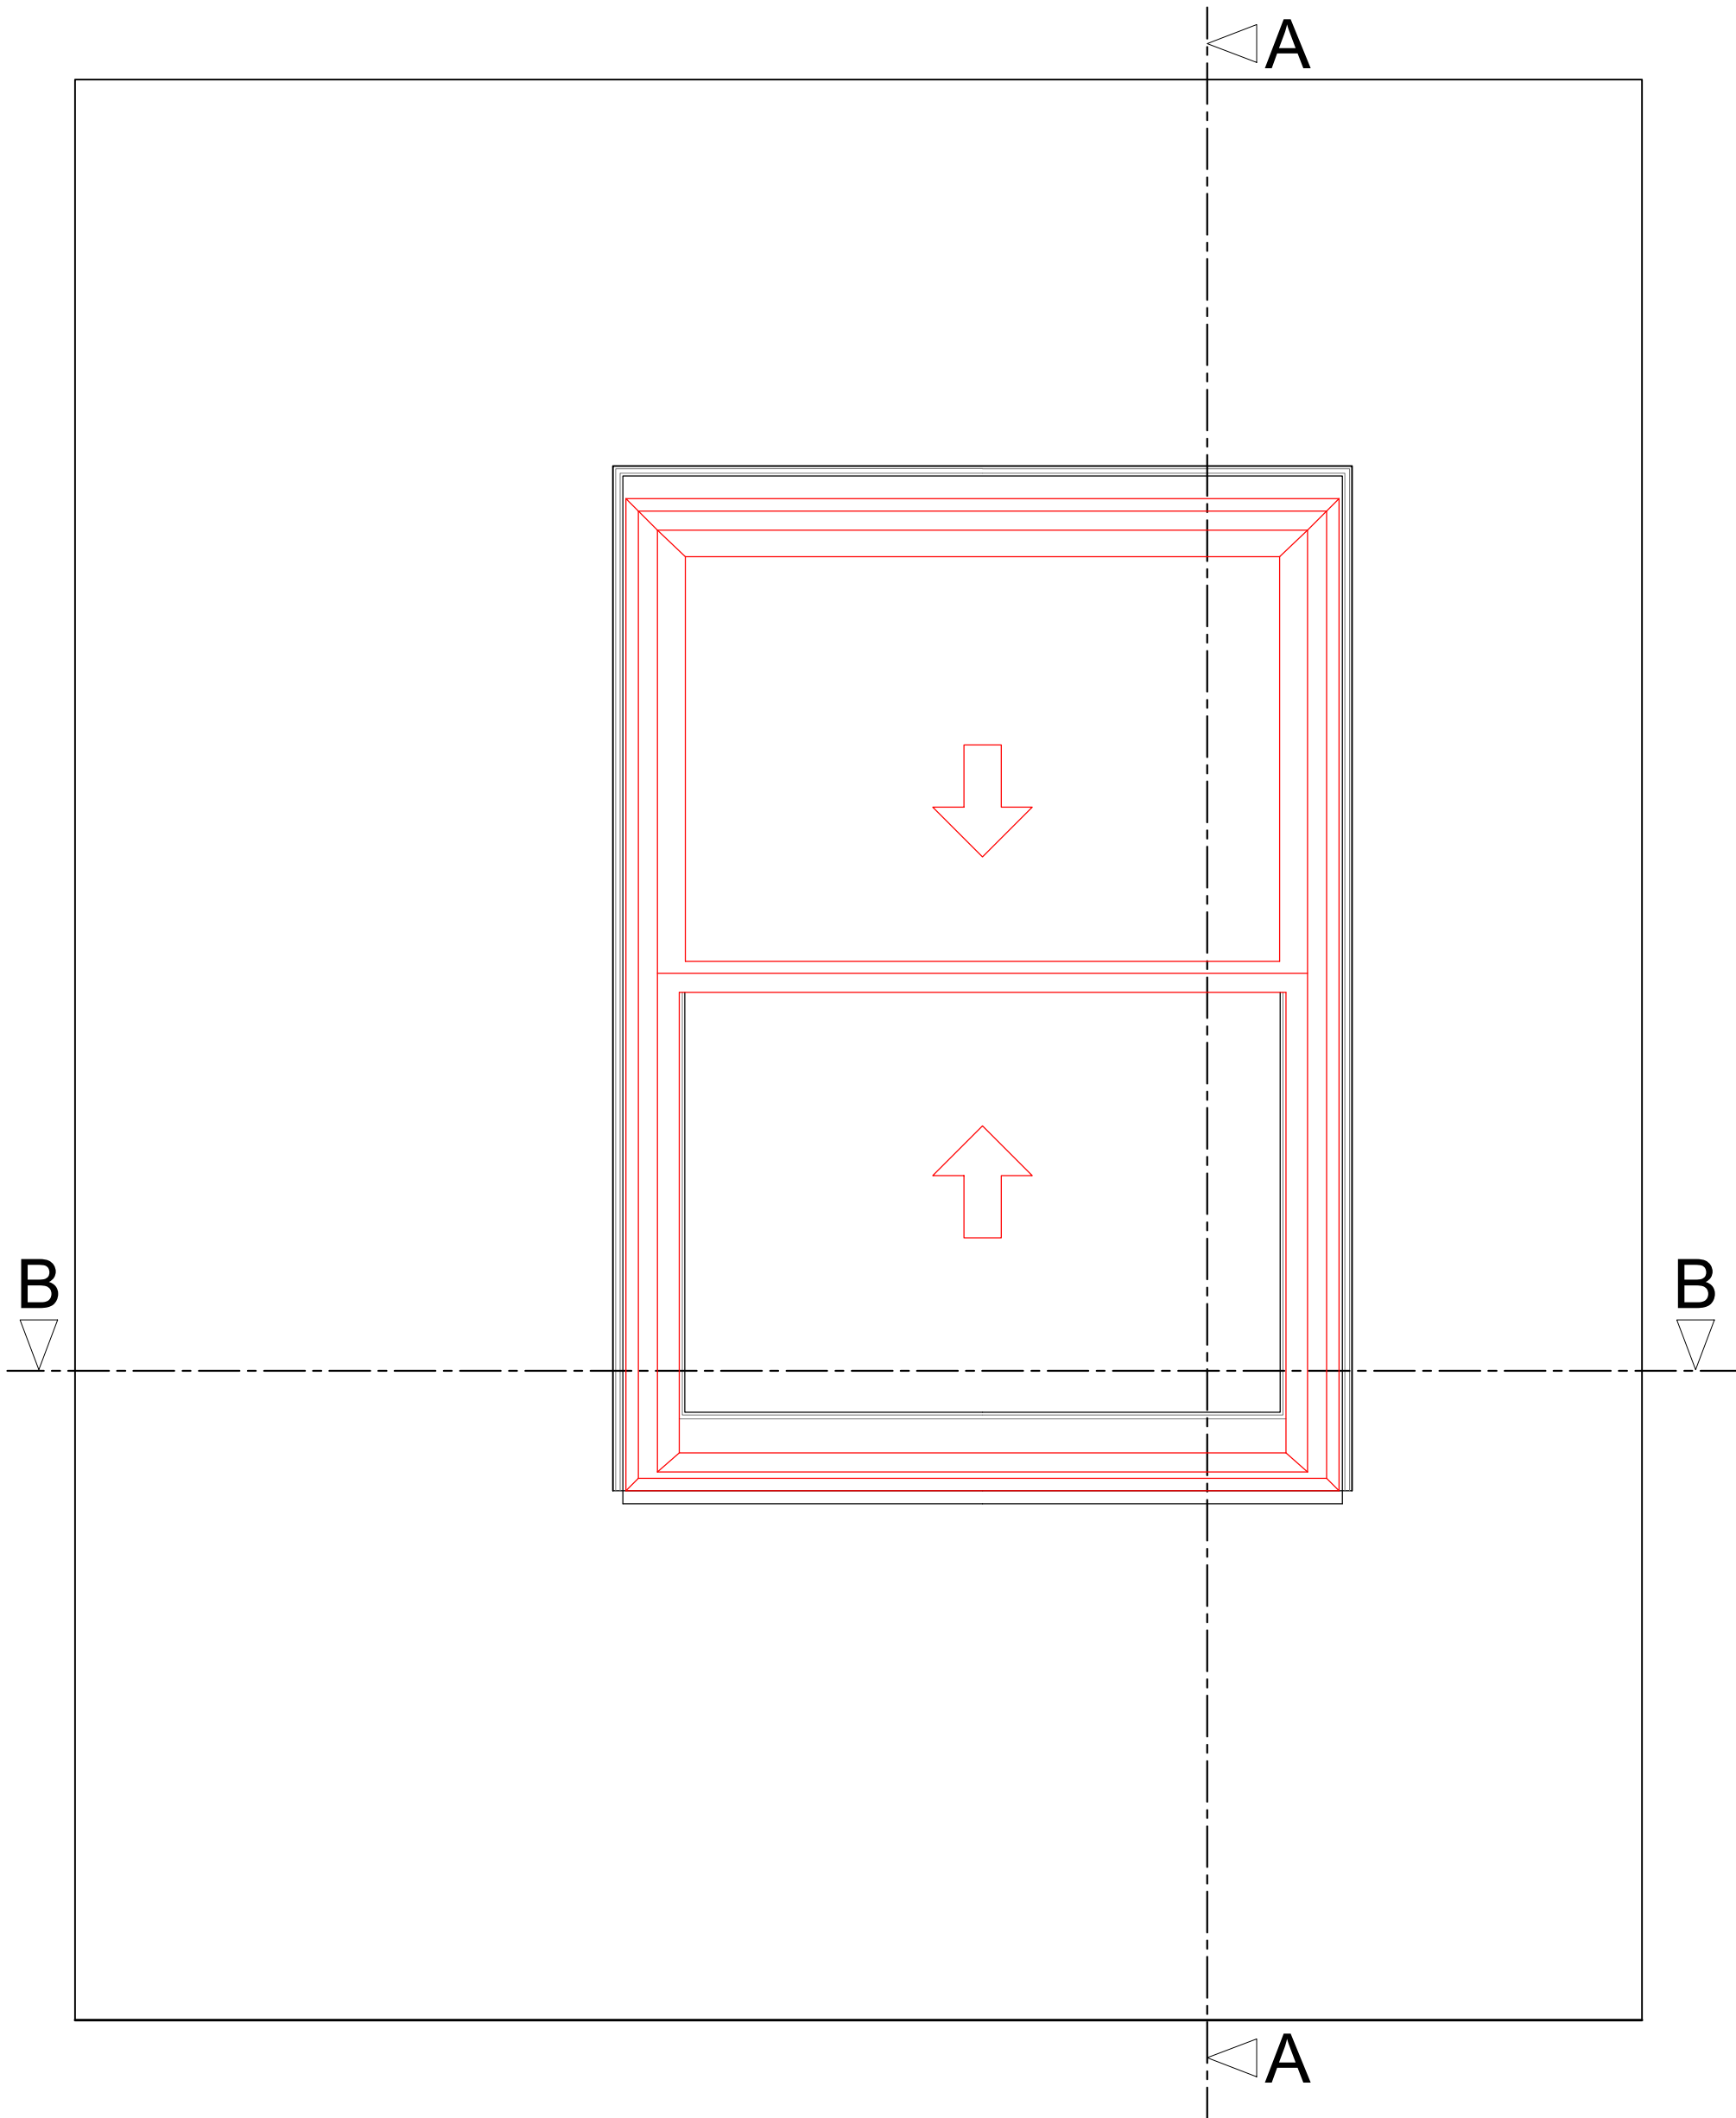

Section A-A through External Wall with Secondary Glazing Installed
Scale: 1:10

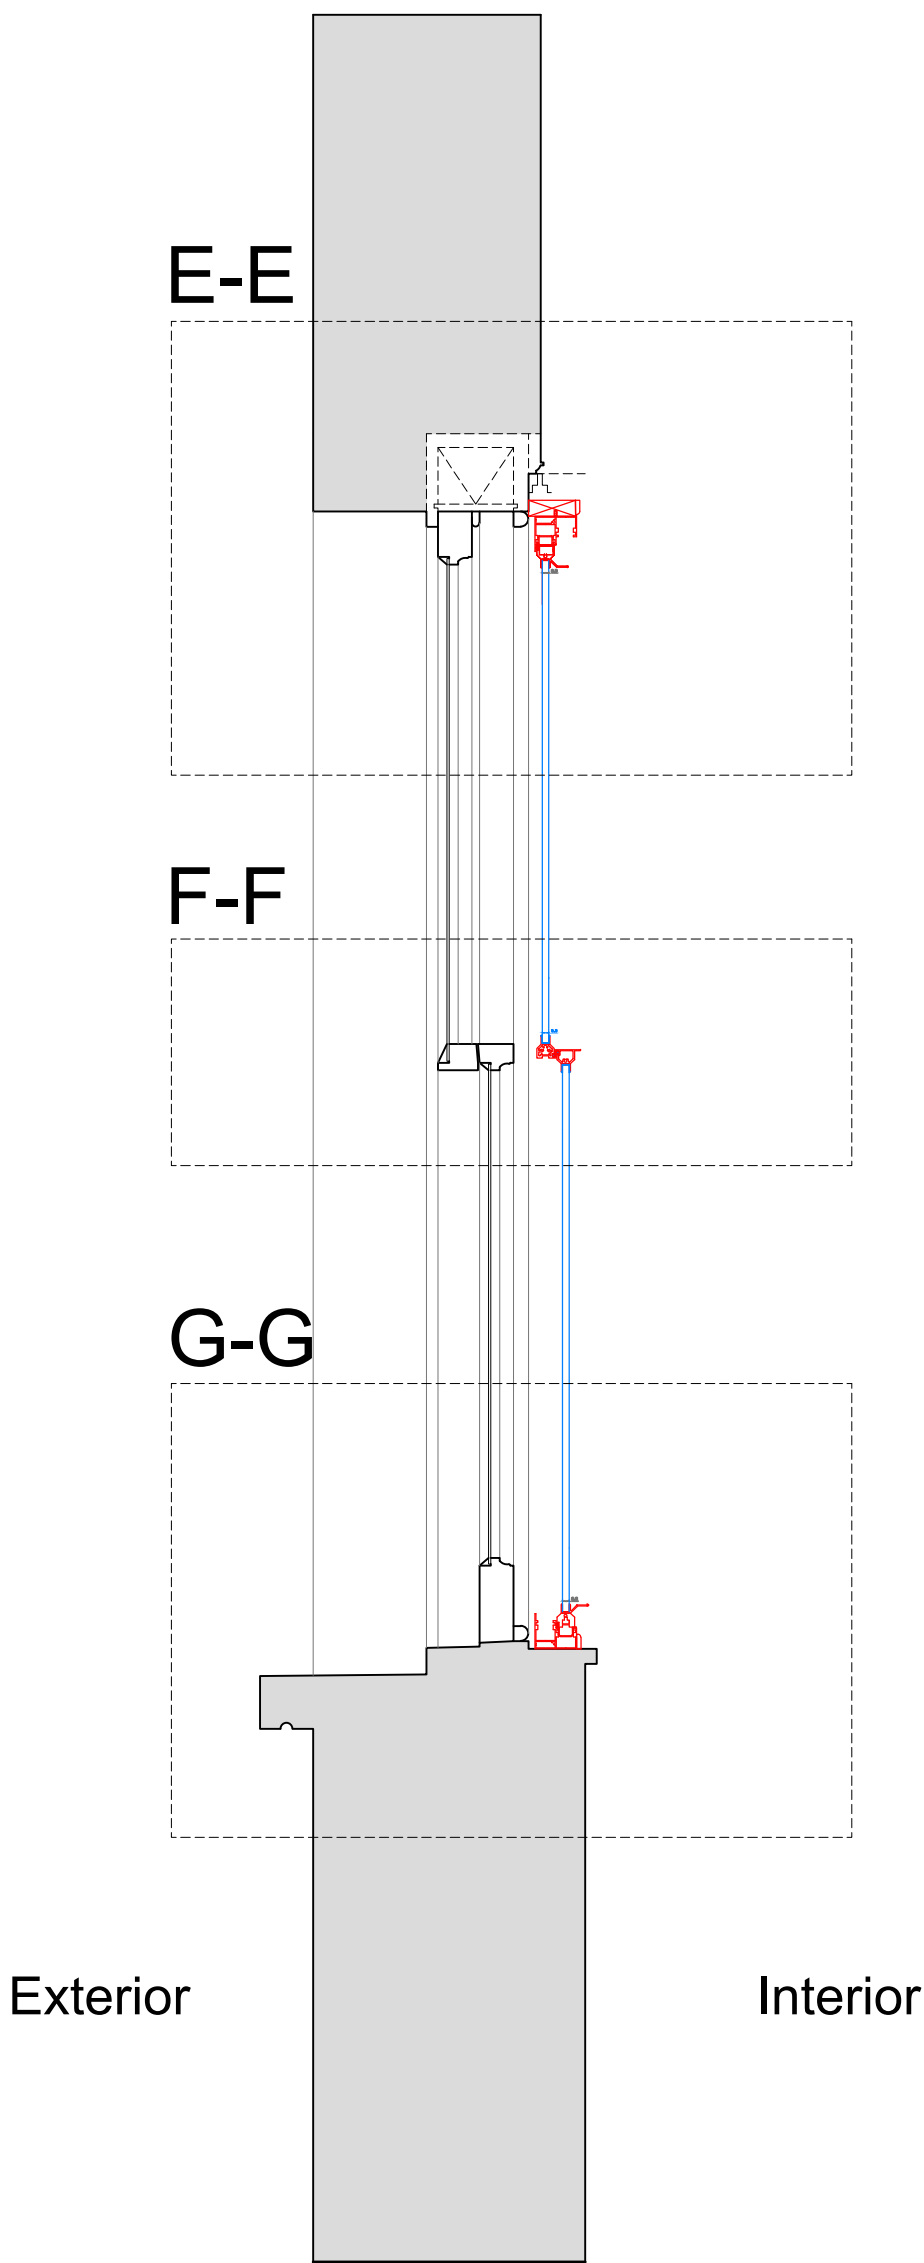

Plan Section B-B with Secondary Glazing Installed
Scale: 1:10

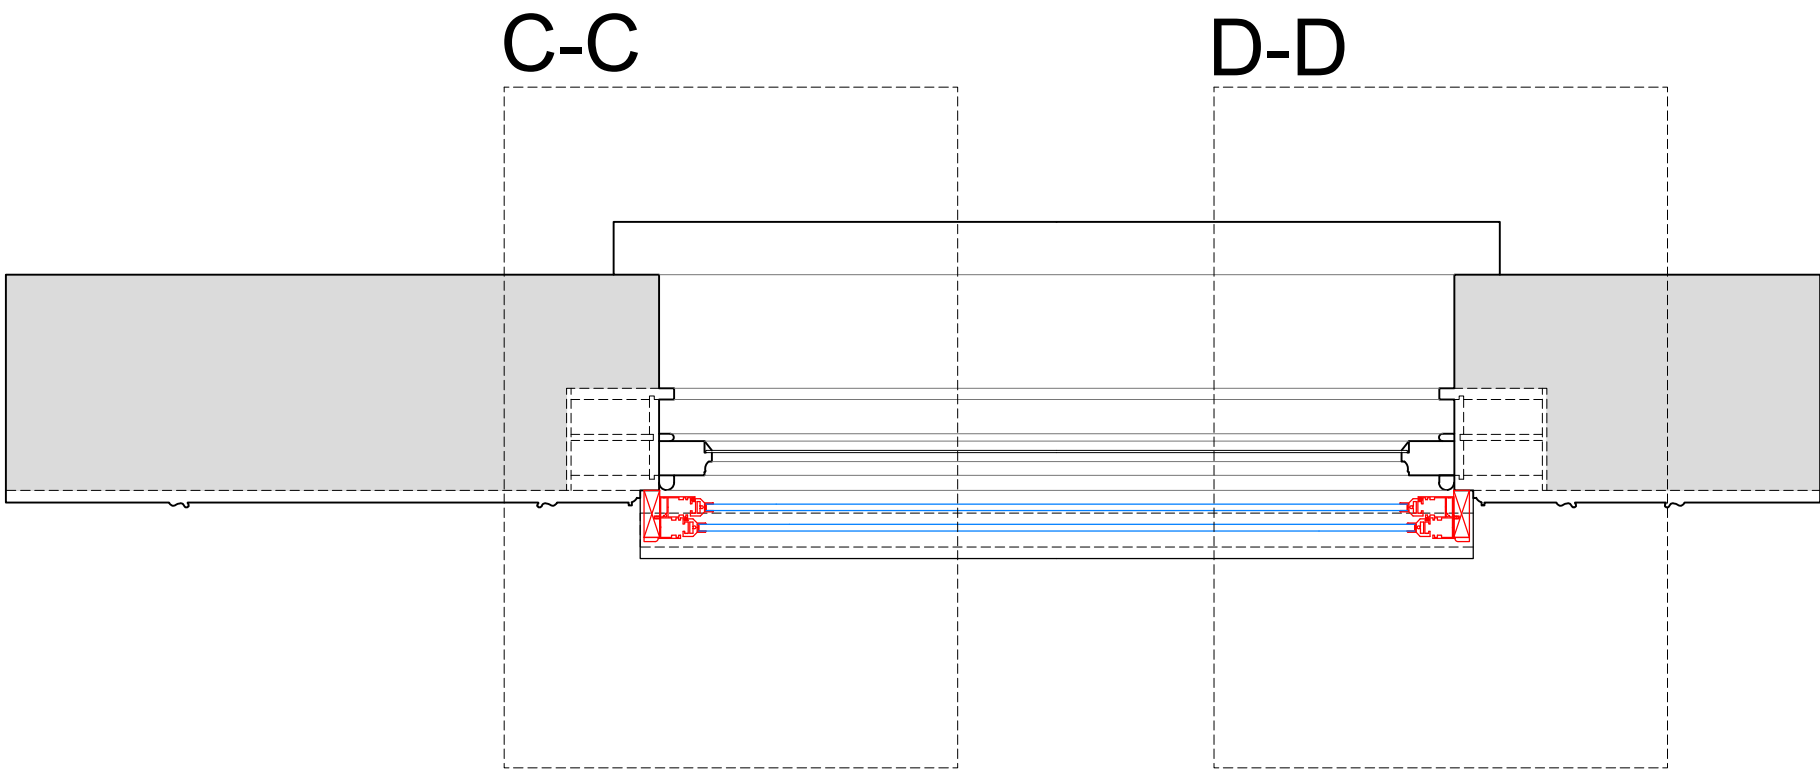

SECONDARY GLAZING SHOWN IN RED FOR VISUAL CLARITY ONLY

Revision	Date	Amendment
1.0	08-03-2021	Issued for listed building consent application

Do not reproduce this drawing without written permission
All dimensions are in millimetres unless stated otherwise

Drawing Not For Construction

HS2


High Speed (HS2) Limited
1st-3rd Floor
The Podium
1 Eversholt Street
London NW1 2DN




Costain Skanska Joint Venture
9th Floor
The Tower
1 Eversholt Street
London NW1 2DN

Site Address: 16 Park Village East, London NW1			
Drawing Title: Ground Floor - Office: PROPOSED Secondary Glazing Details - Sheet 2 of 3			
Surveyed by: AP & PB	Drawn by: AP & PB	Checked by: OB	Presentation Scale: as shown @ A1
Date: 24-09-2019	Drawing No: WPI P066 NI - 16 PVE-PR-GF-J-07.1	Revision: 1.0	


Section C-C
Scale: 1:5 on A1

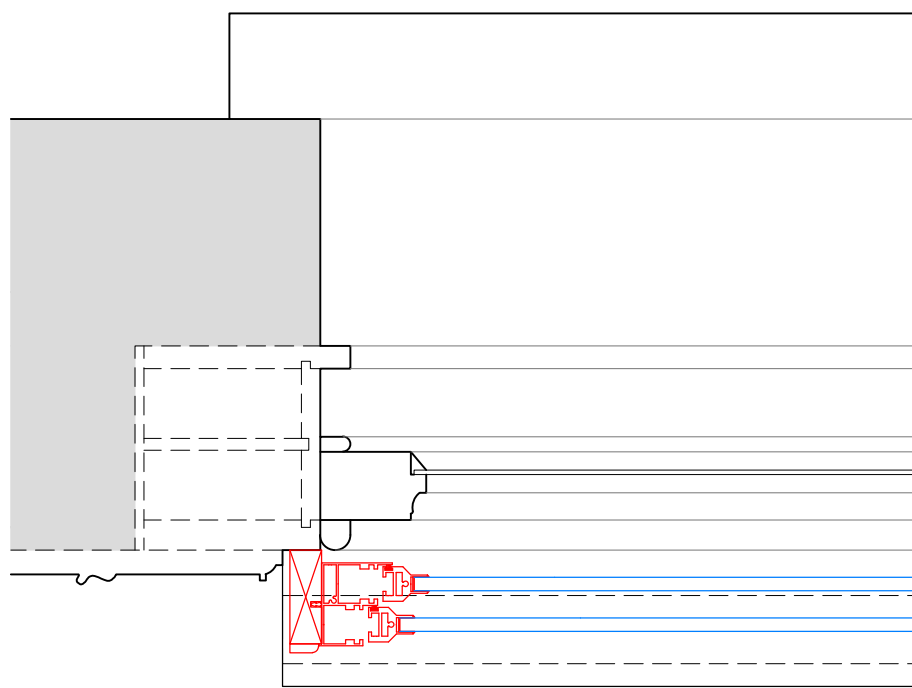


Section D-D
Scale: 1:5 on A1

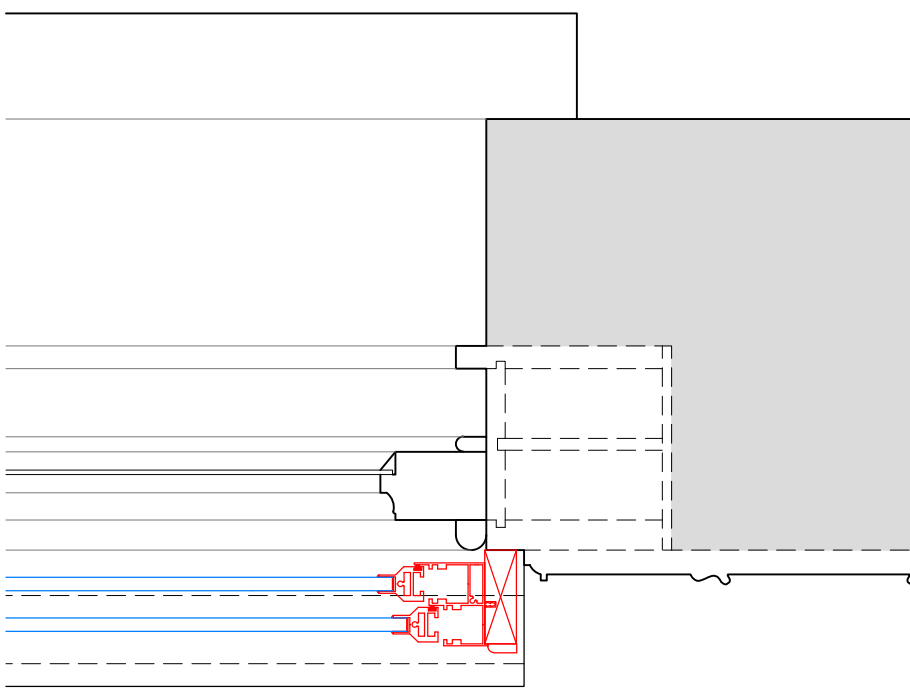


Section E-E
Scale: 1:5 on A1

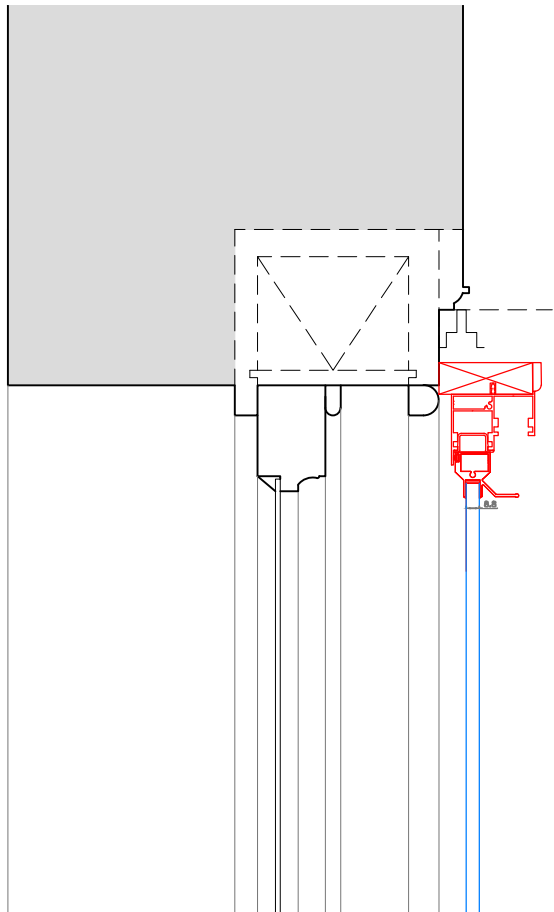

Section F-F
Scale: 1:5 on A1

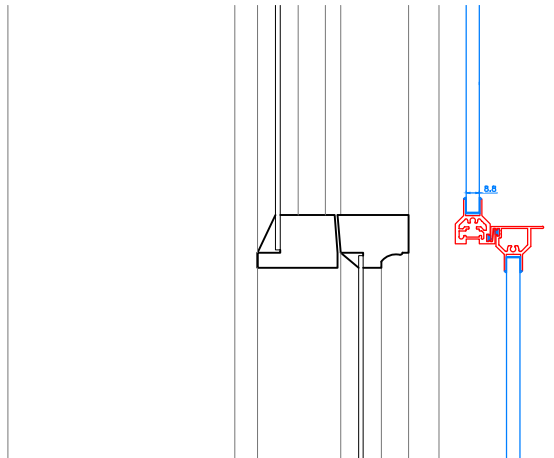

Section G-G
Scale: 1:5 on A1

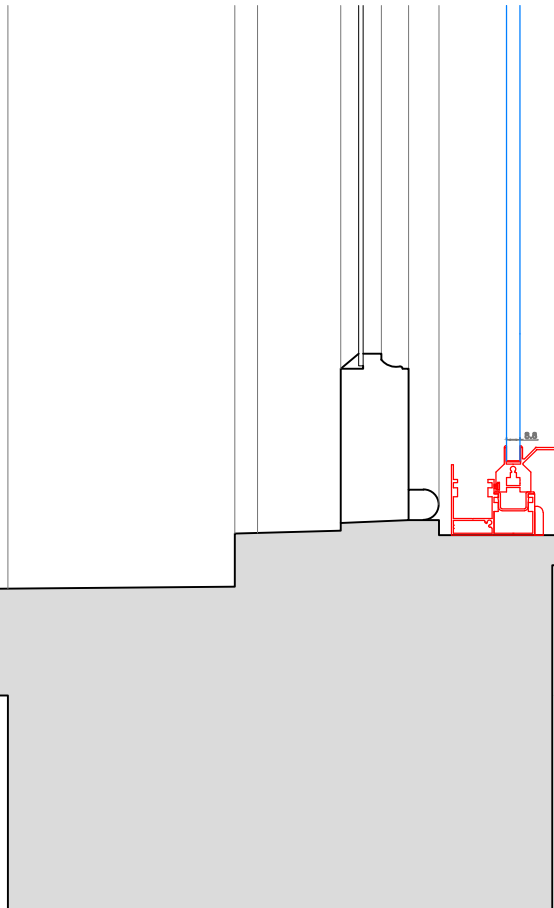

SECONDARY GLAZING SHOWN IN RED FOR VISUAL CLARITY ONLY

Revision	Date	Amendment
1.0	08-03-2021	Issued for listed building consent application

Do not reproduce this drawing without written permission
All dimensions are in millimetres unless stated otherwise

Drawing Not For Construction

HS2


High Speed (HS2) Limited
1st-3rd Floor
The Podium
1 Eversholt Street
London NW1 2DN

COSTAIN SKANSKA


Costain Skanska Joint Venture
9th Floor
The Tower
1 Eversholt Street
London NW1 2DN

Site Address: 16 Park Village East, London NW1			
Drawing Title: Ground Floor - Office: PROPOSED Secondary Glazing Details - Sheet 3 of 3			
Surveyed by: AP & PB	Drawn by: AP & PB	Checked by: OB	Presentation Scale: 1:5 @ A1
Date: 24-09-2019	Drawing No: WPI P066 NI - 16 PVE-PR-GF-J-07.2	Revision: 1.0	


Internal Room Elevation
Scale: 1:10

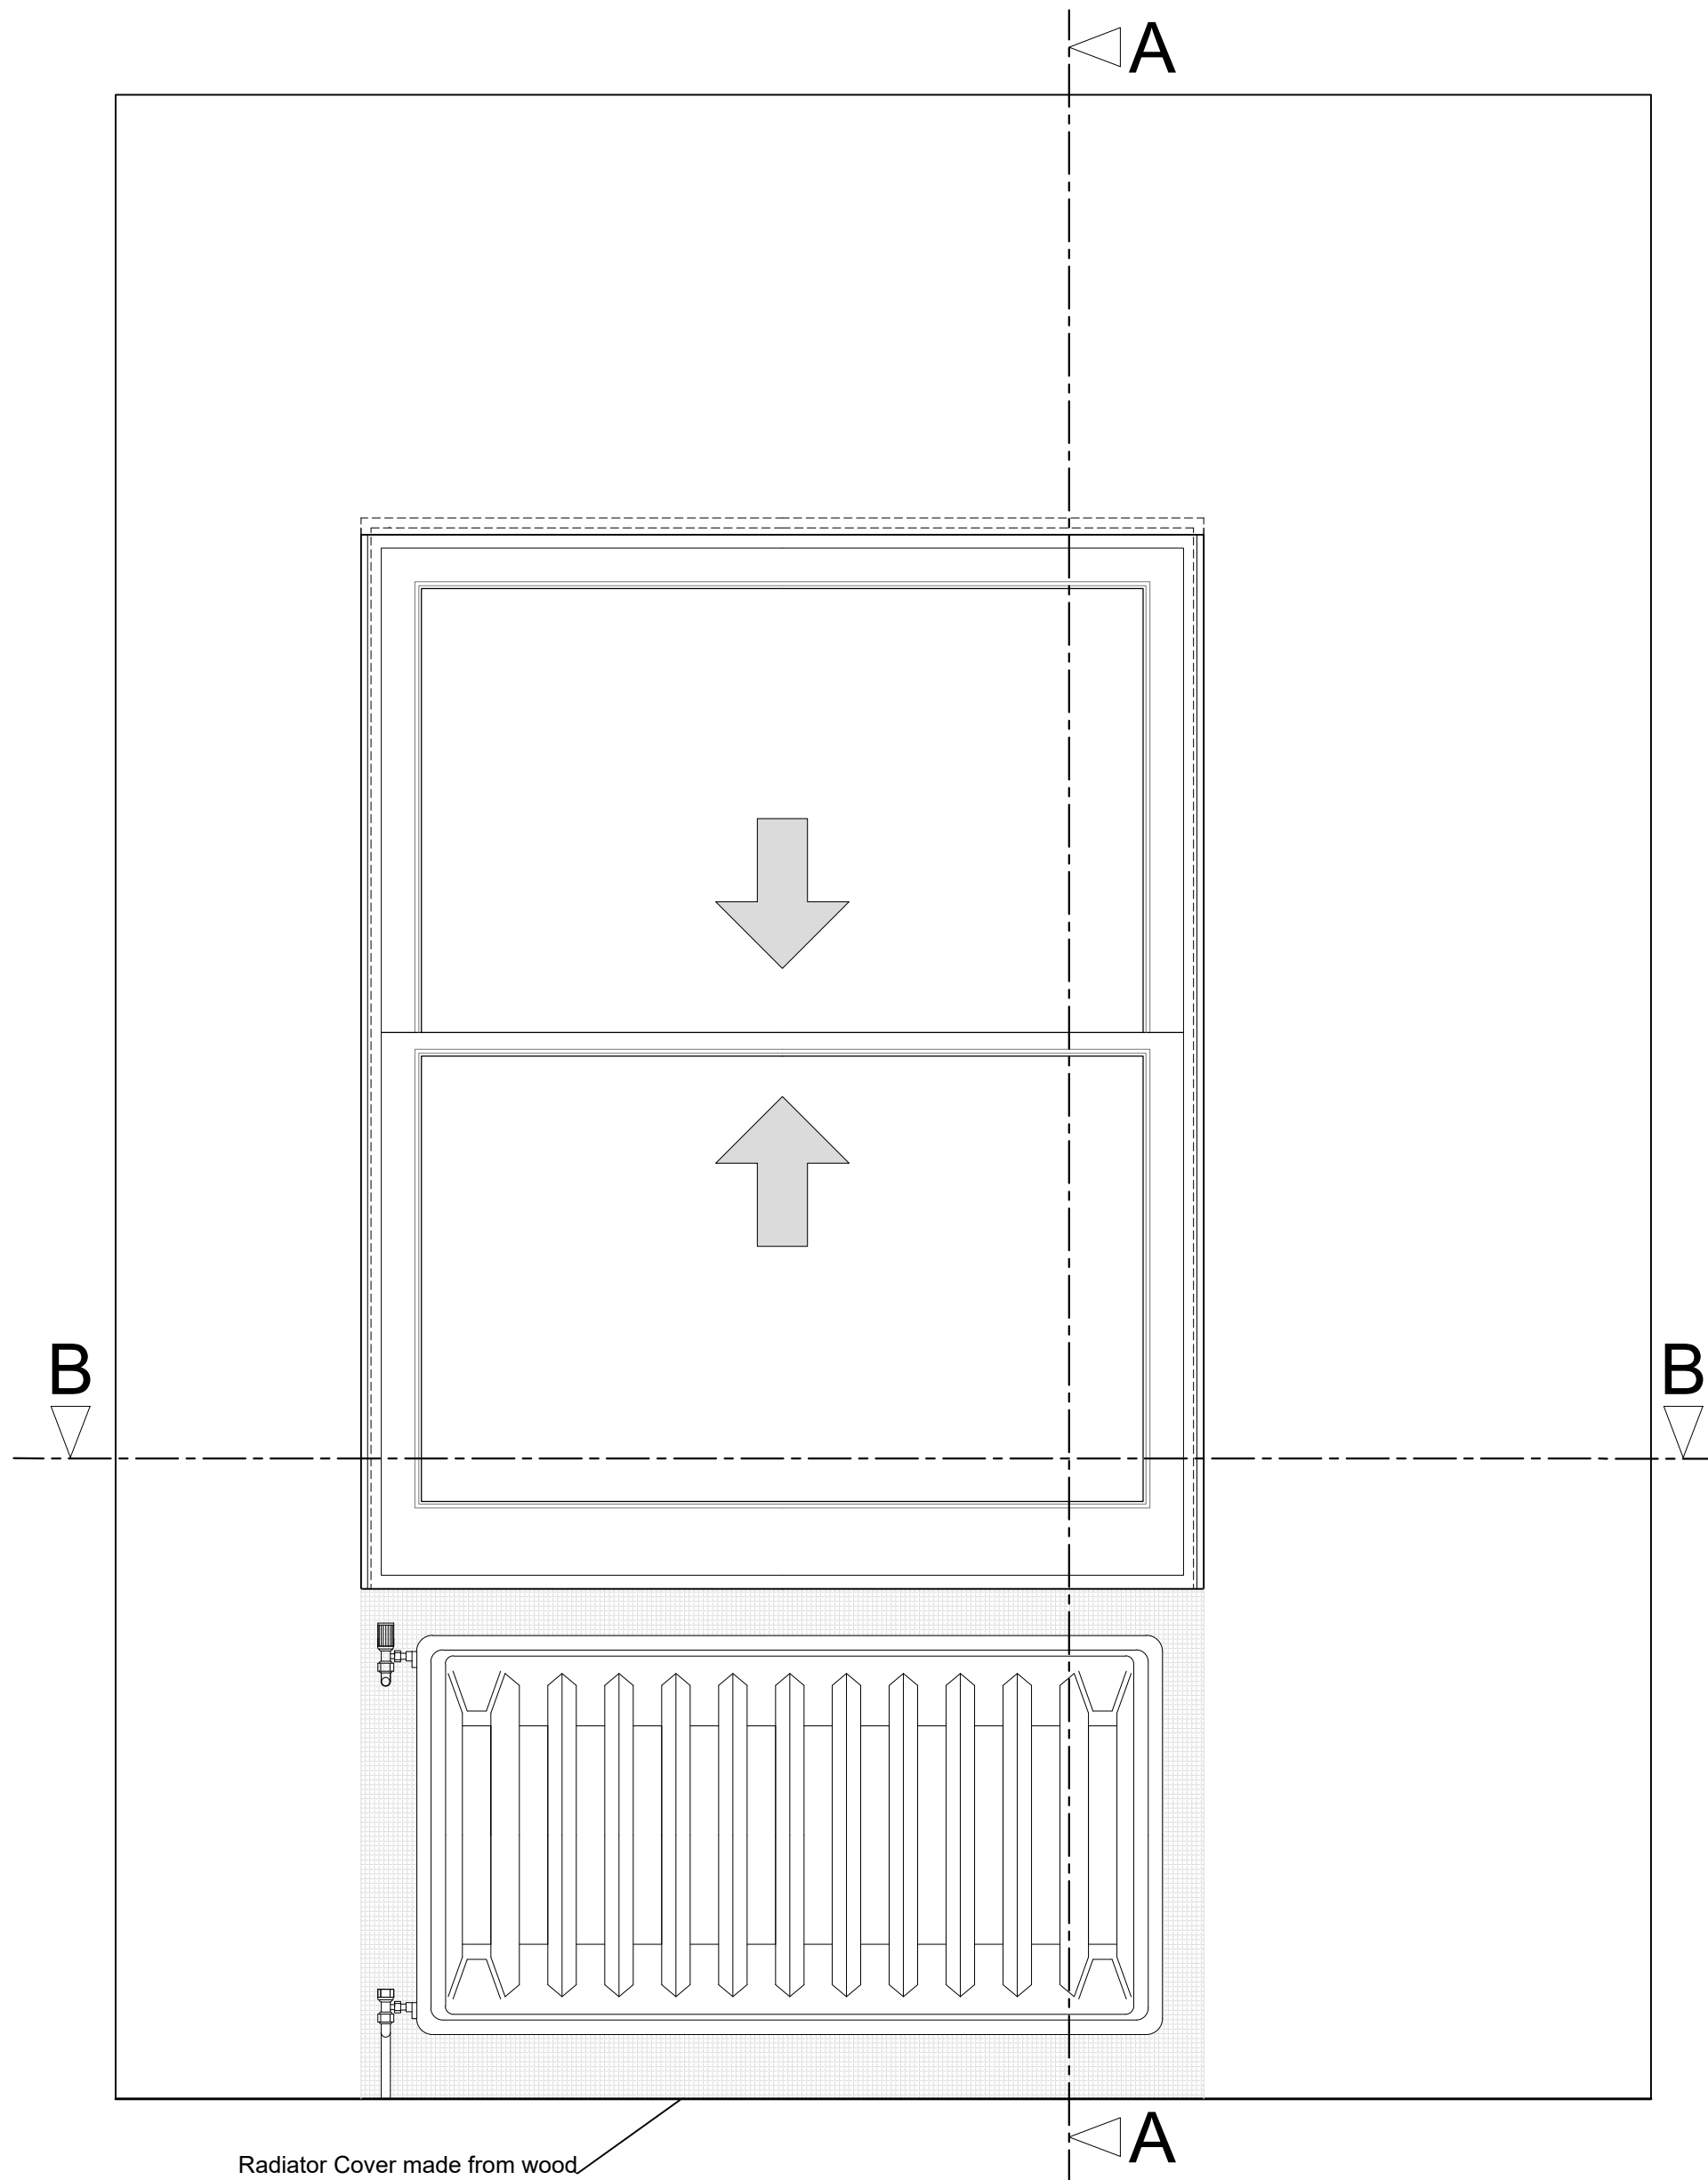

Plan Section B-B
Scale: 1:10

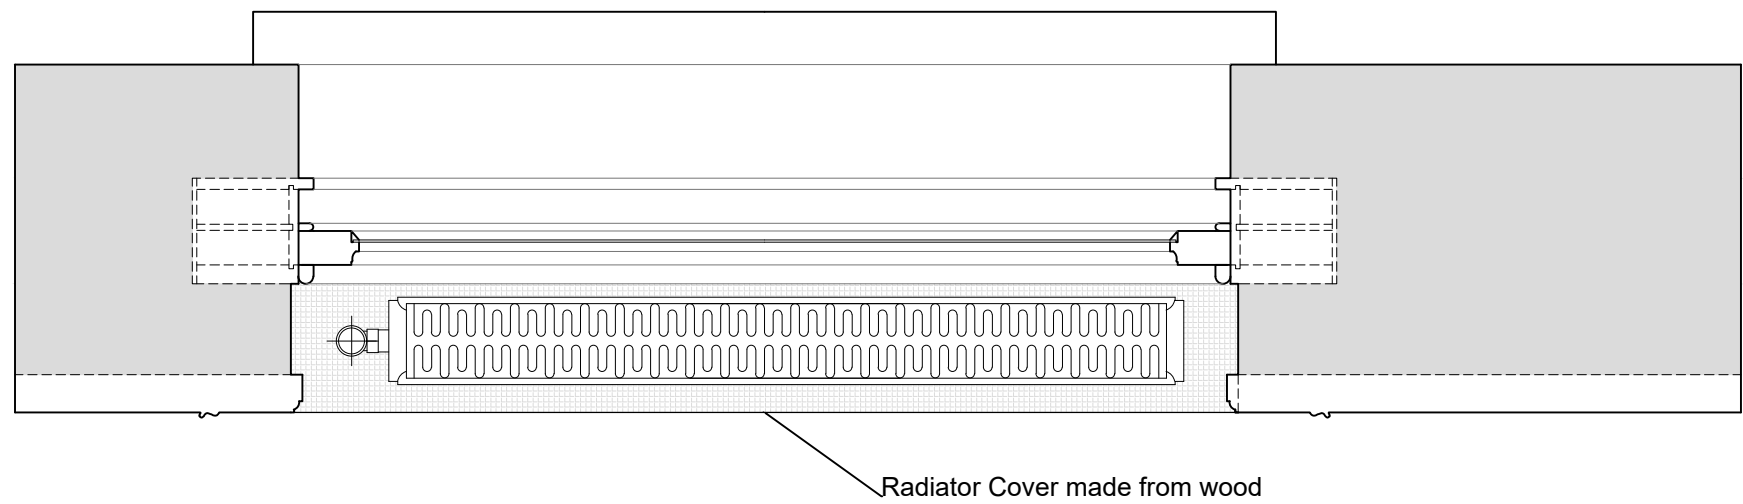

Section A-A through External Wall
Scale: 1:10

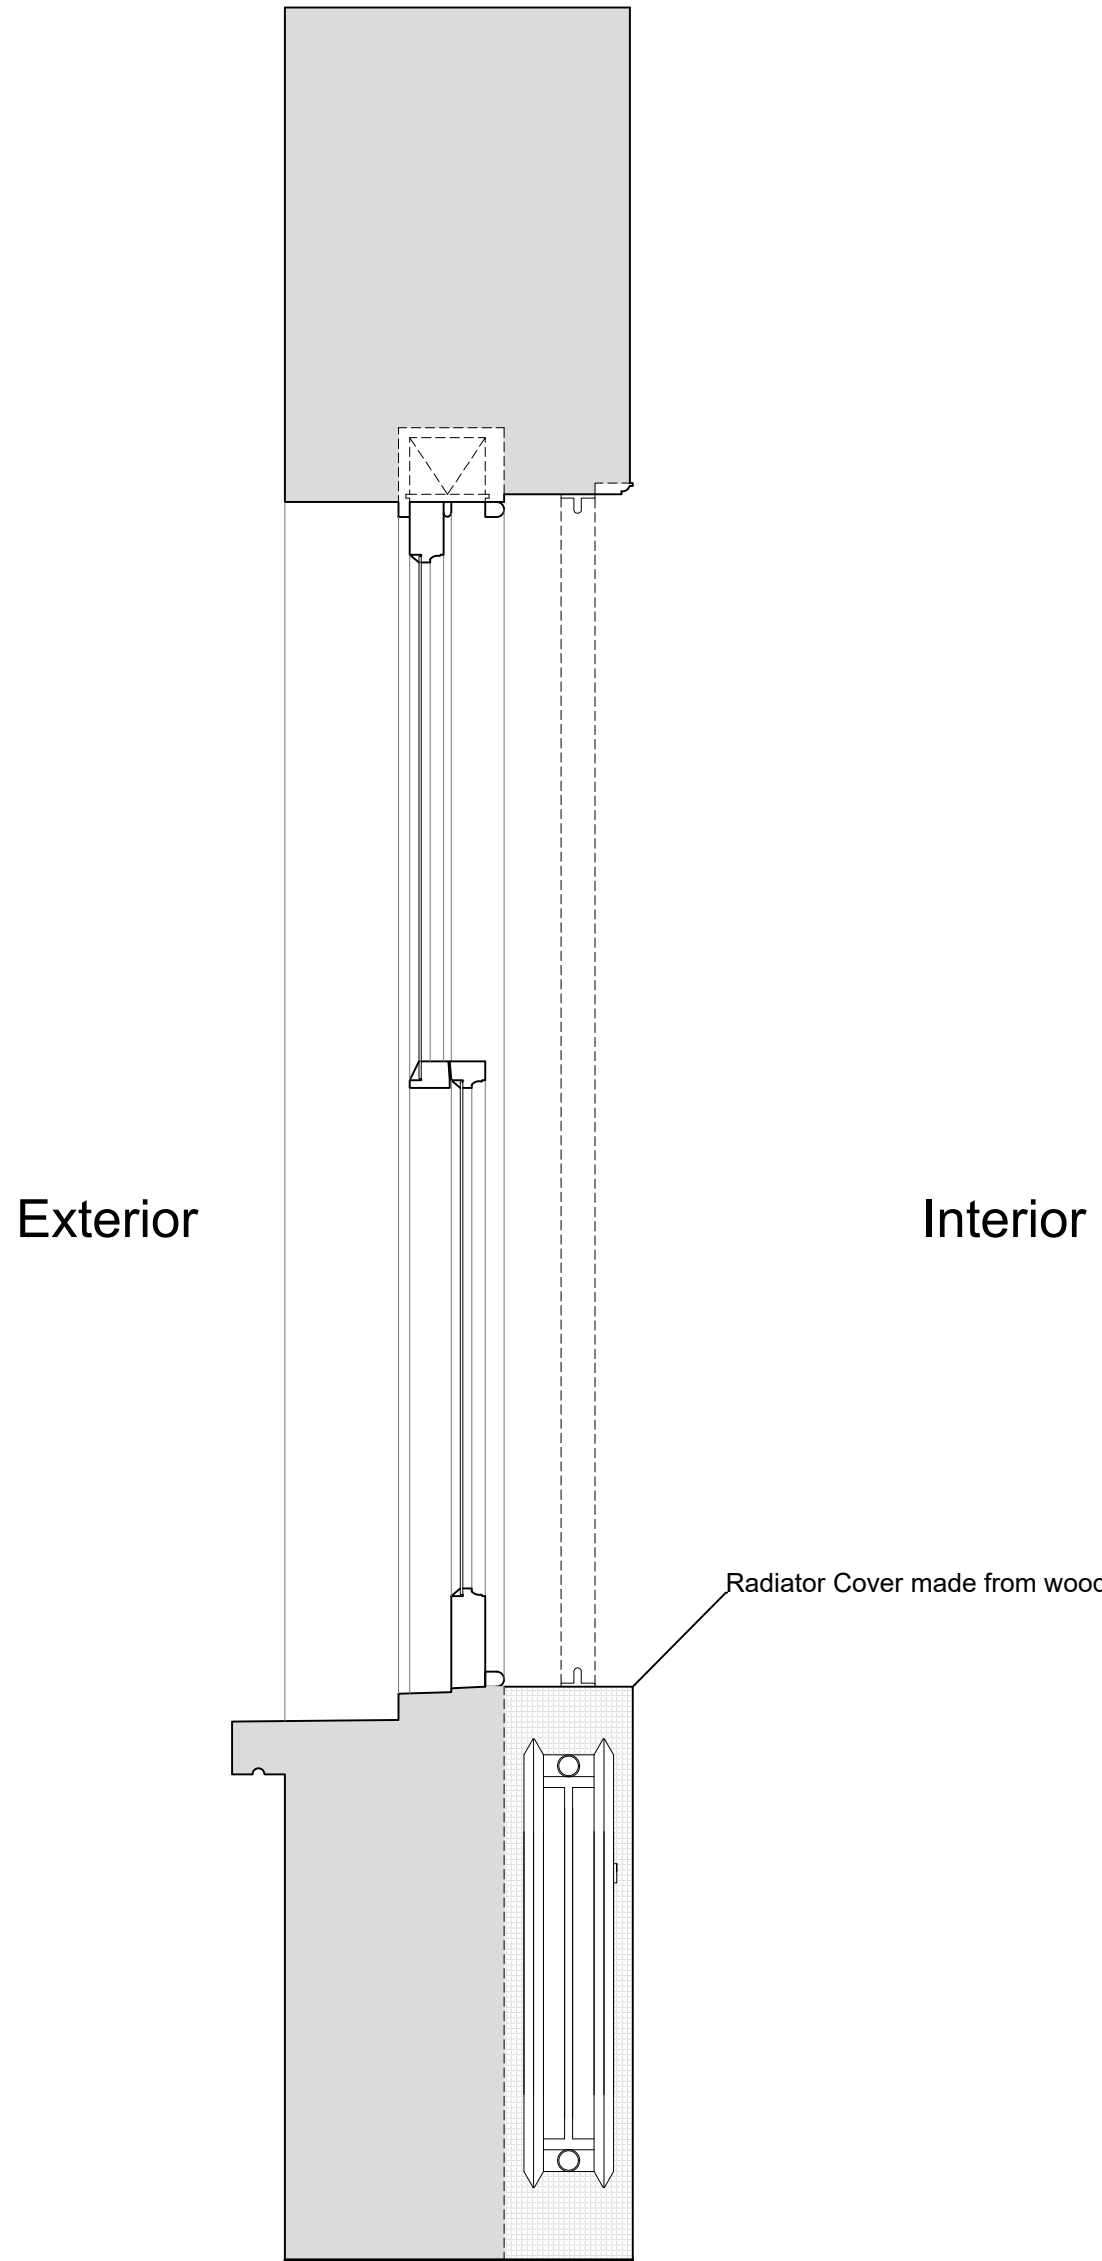

Revision	Date	Amendment
1.0	08-03-2021	Issued for listed building consent application

Do not reproduce this drawing without written permission
All dimensions are in millimetres unless stated otherwise

Drawing Not For Construction

HS2


High Speed (HS2) Limited
1st-3rd Floor
The Podium
1 Eversholt Street
London NW1 2DN

COSTAIN SKANSKA


Costain Skanska Joint Venture
9th Floor
The Tower
1 Eversholt Street
London NW1 2DN

Site Address: 16 Park Village East, London NW1		
Drawing Title: Ground Floor - Office: EXISTING Rear Window Joinery Details - Sheet 1 of 3		
Surveyed by: AP & PB	Drawn by: AP & PB	Checked by: OB
Presentation Scale: as shown @ A1		Revision: 1.0
Date: 24-09-2019	Drawing No: WPI P066 NI - 16 PVE-EX-GF-J-08	


Internal Room Elevation with Secondary Glazing Installed
Scale: 1:10

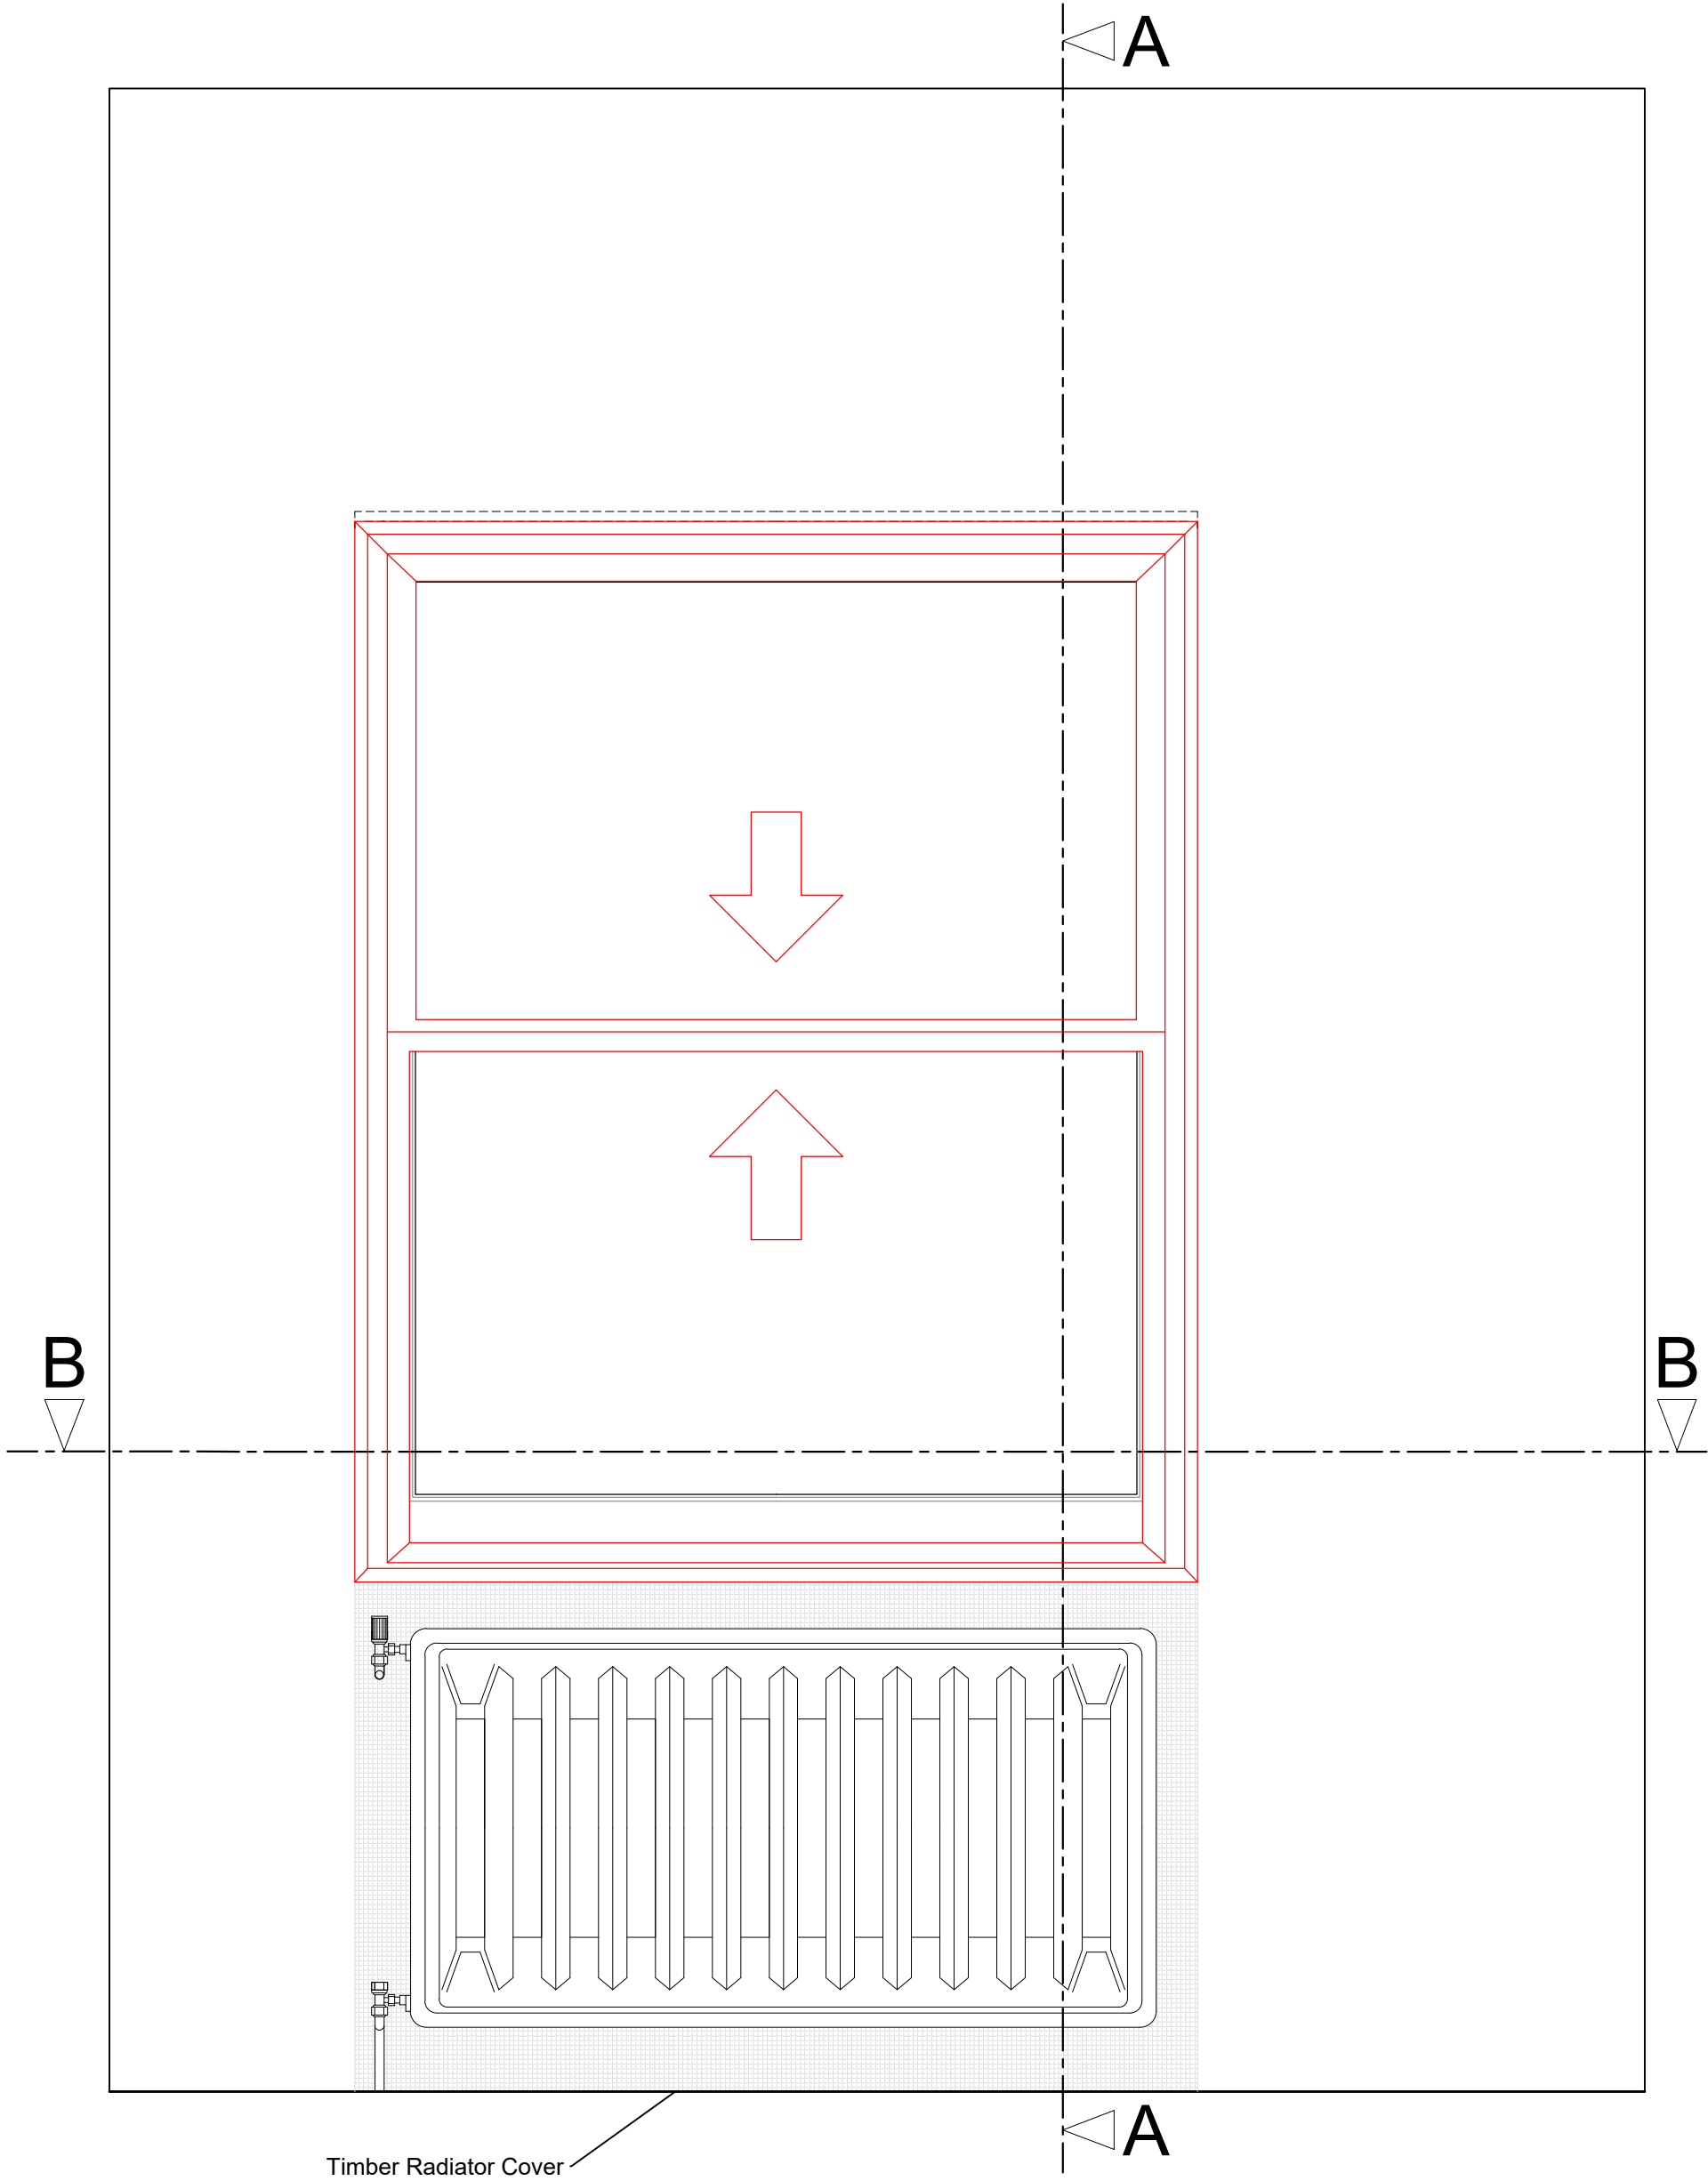

Plan Section B-B with Secondary Glazing Installed
Scale: 1:10

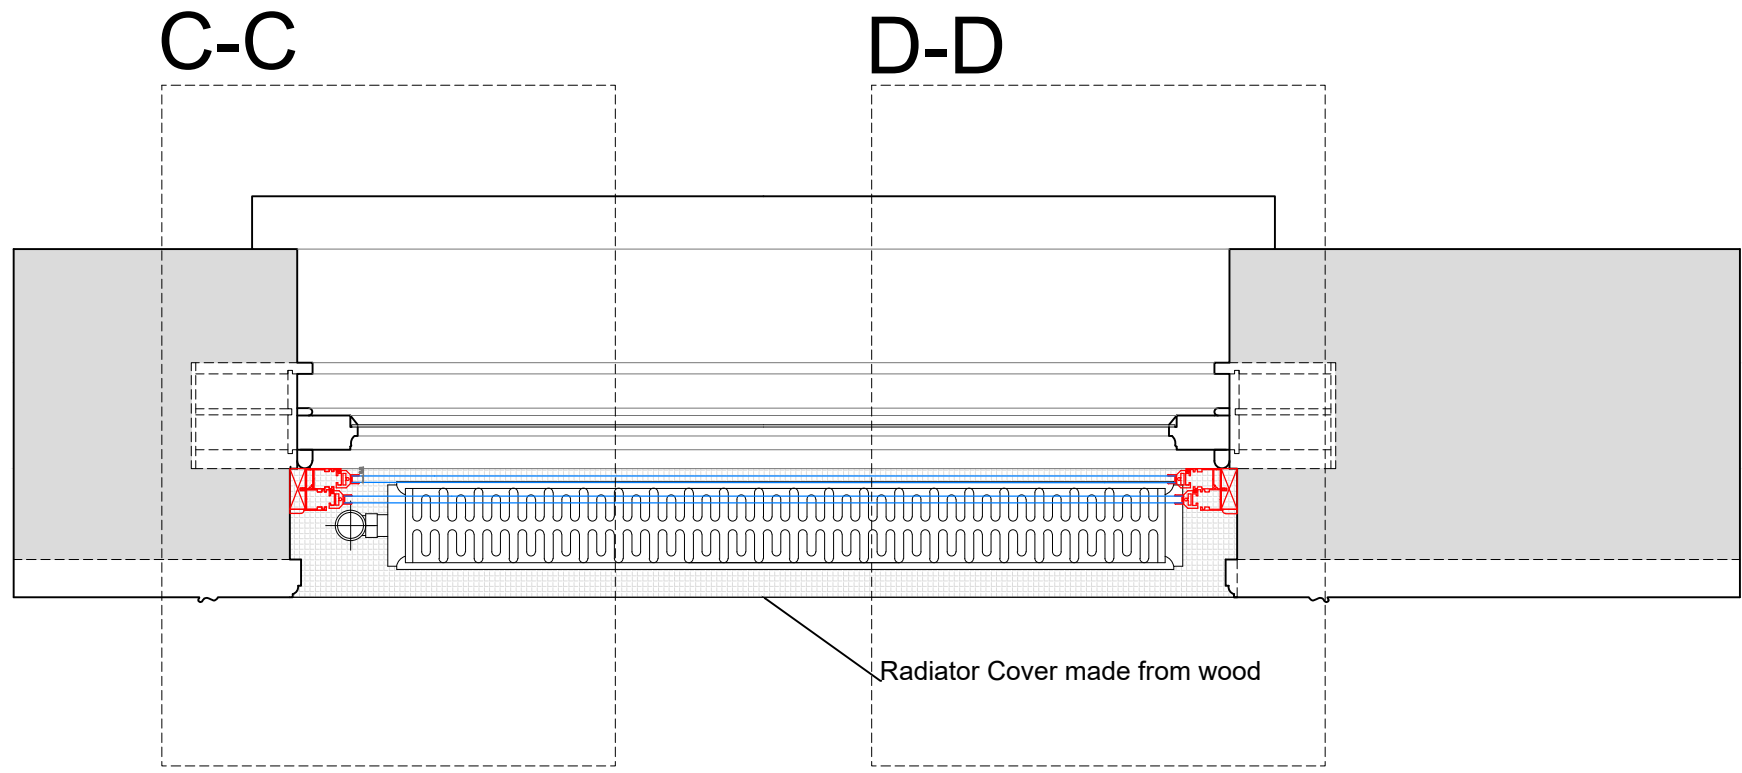

Section A-A through External Wall with Secondary Glazing Installed
Scale: 1:10

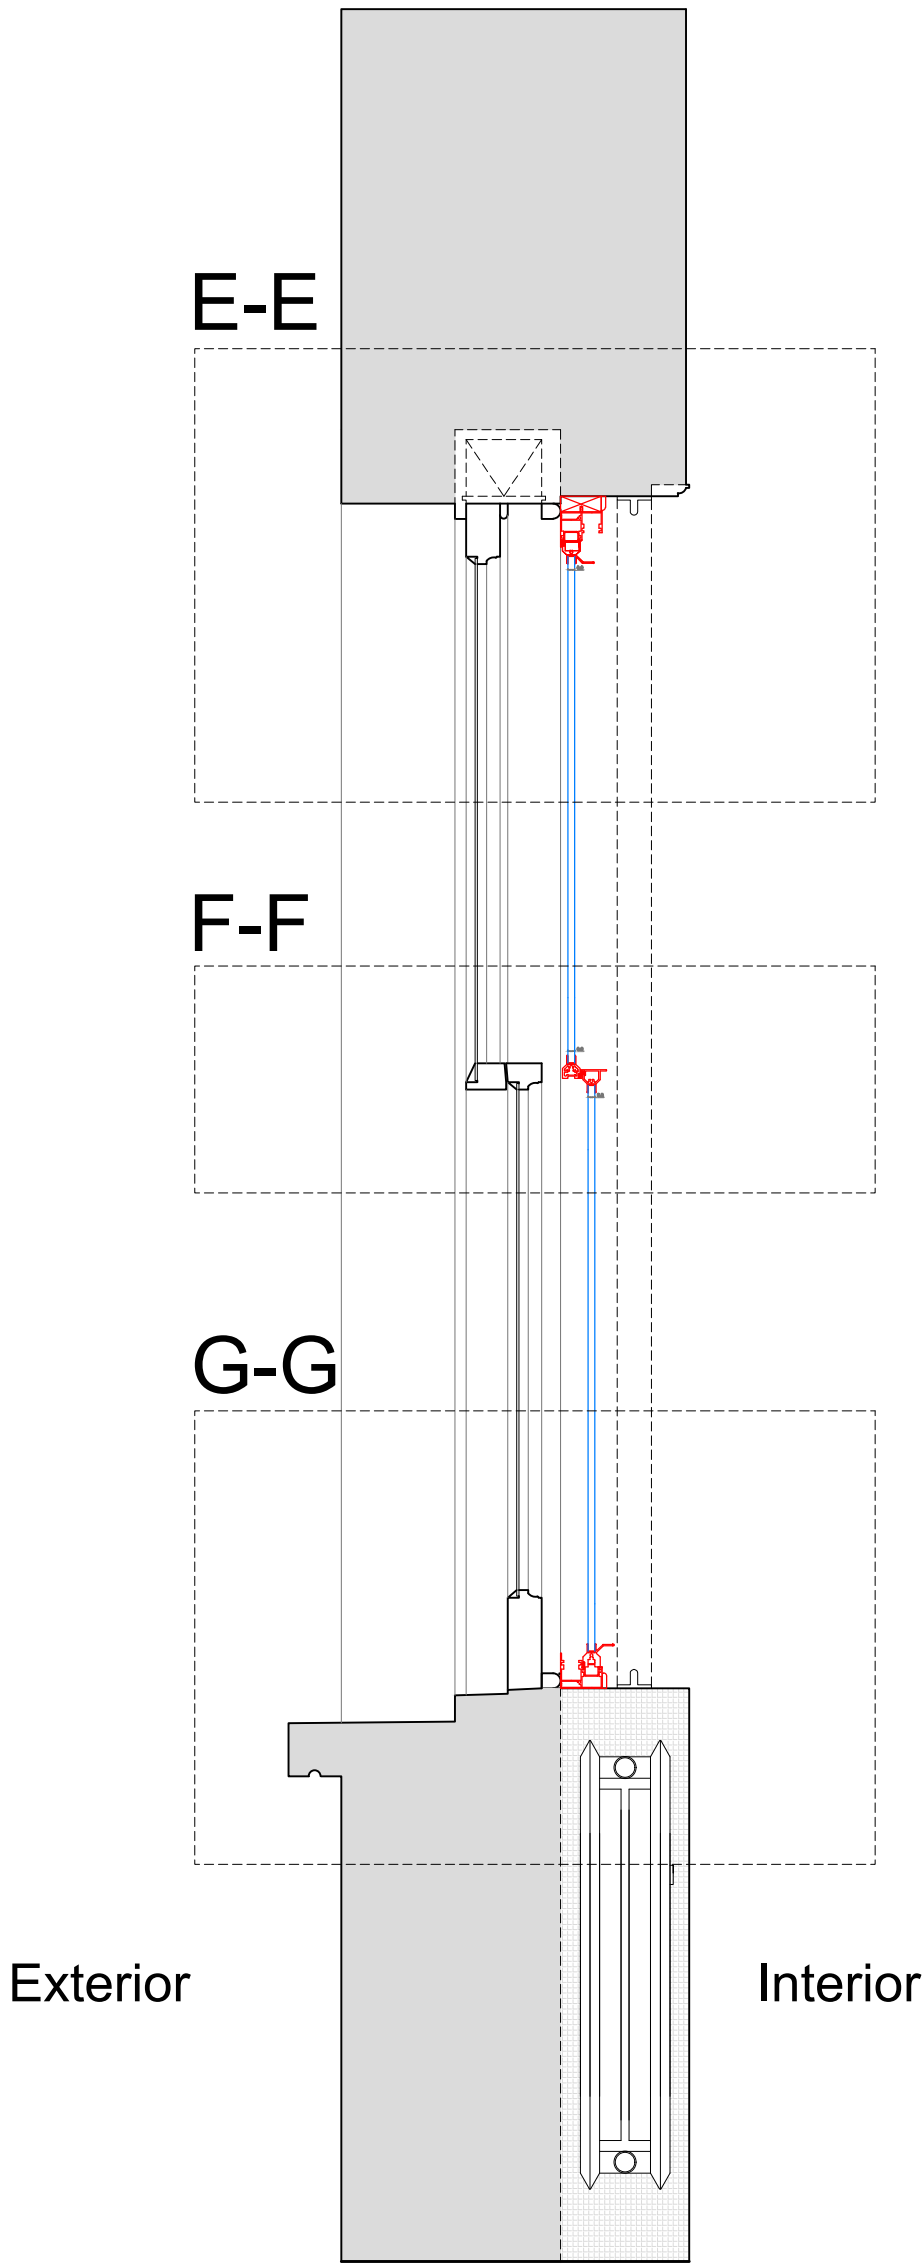

SECONDARY GLAZING SHOWN IN RED FOR VISUAL CLARITY ONLY

Revision	Date	Amendment
1.0	08-03-2021	Issued for listed building consent application

Do not reproduce this drawing without written permission
All dimensions are in millimetres unless stated otherwise

Drawing Not For Construction

HS2


High Speed (HS2) Limited
1st-3rd Floor
The Podium
1 Eversholt Street
London NW1 2DN

COSTAIN SKANSKA


Costain Skanska Joint Venture
9th Floor
The Tower
1 Eversholt Street
London NW1 2DN

Site Address: 16 Park Village East, London NW1		
Drawing Title: Ground Floor - Office: PROPOSED Secondary Glazing Details - Sheet 2 of 3		
Surveyed by: AP & PB	Drawn by: AP & PB	Checked by: OB
Presentation Scale: as shown @ A1		Revision: 1.0
Date: 24-09-2019	Drawing No: WPI P066 NI - 16 PVE-PR-GF-J-08.1	

Section C-C
Scale: 1:5 on A1

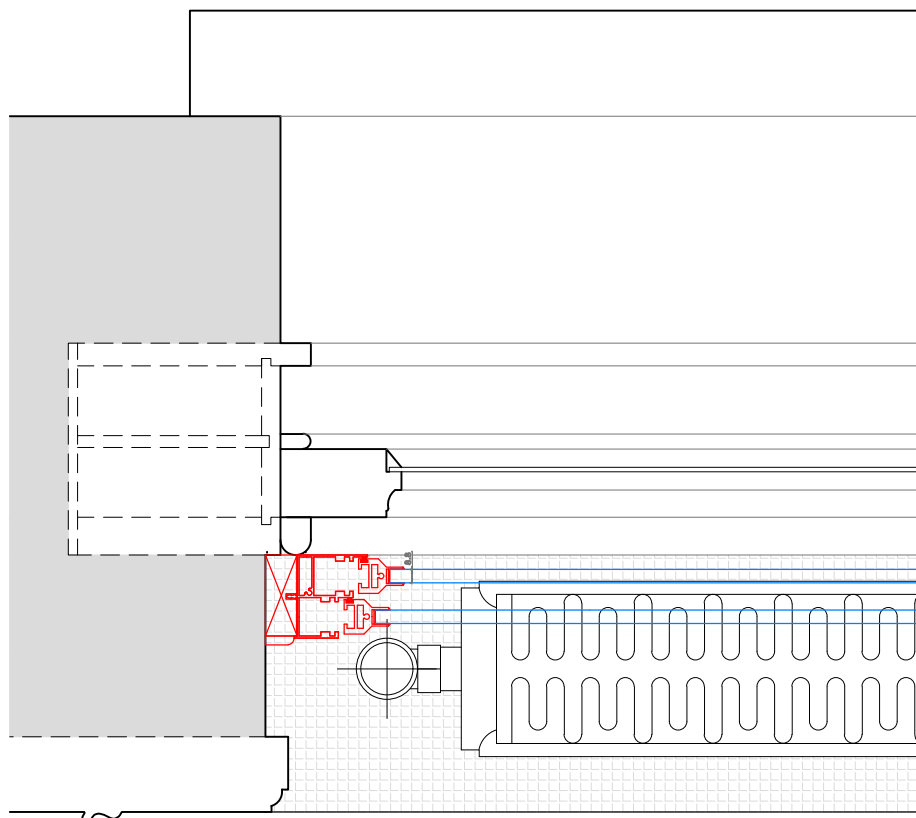


Section D-D
Scale: 1:5 on A1

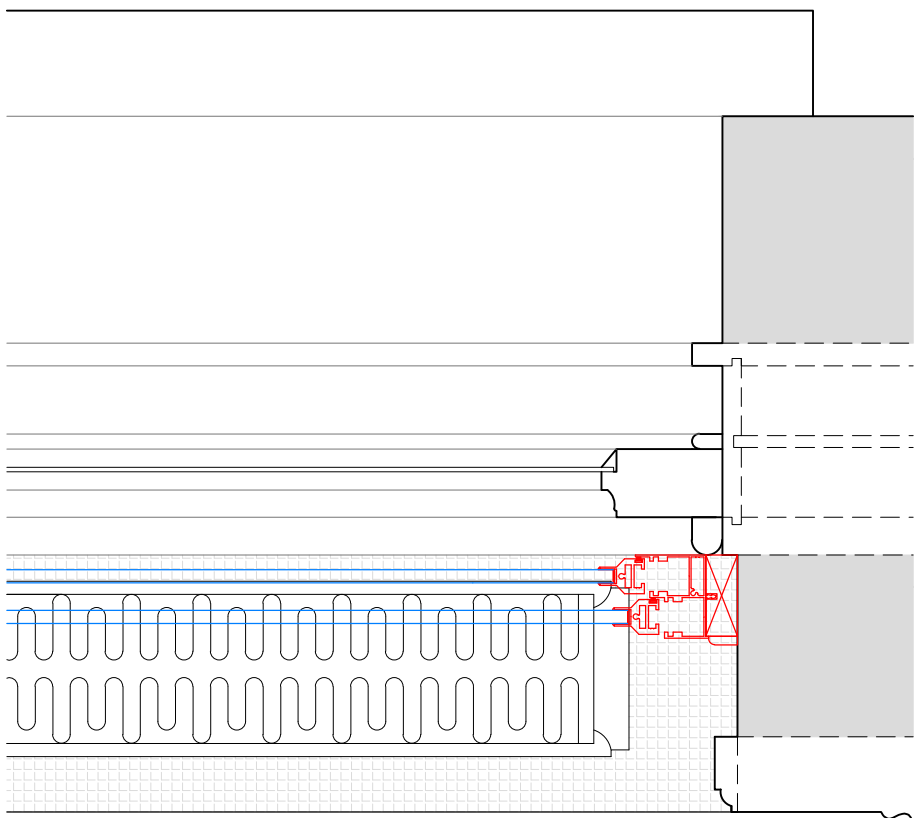


Timber Radiator Cover


Section E-E
Scale: 1:5 on A1

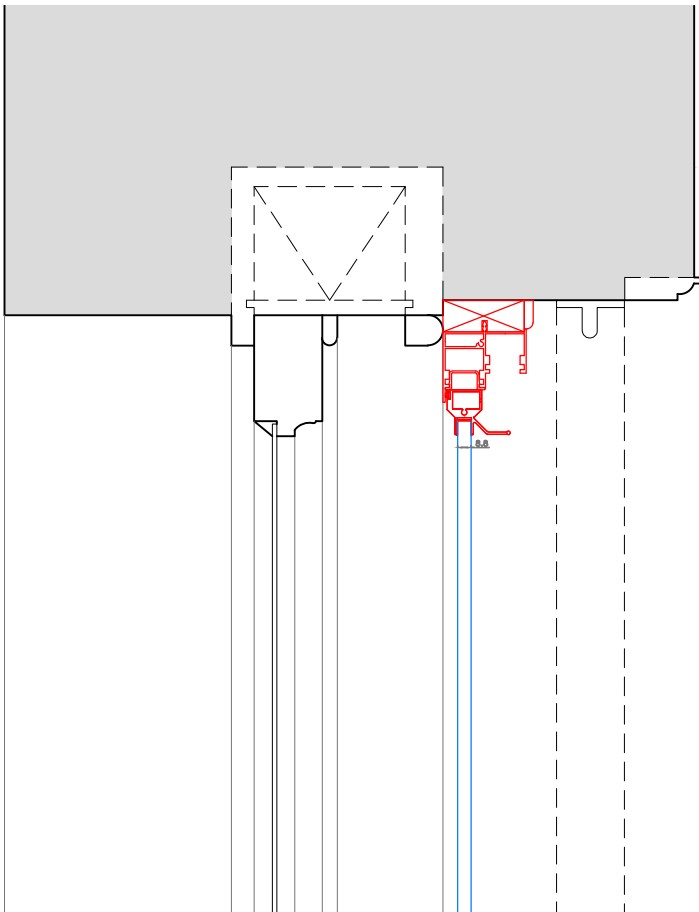

Section F-F
Scale: 1:5 on A1

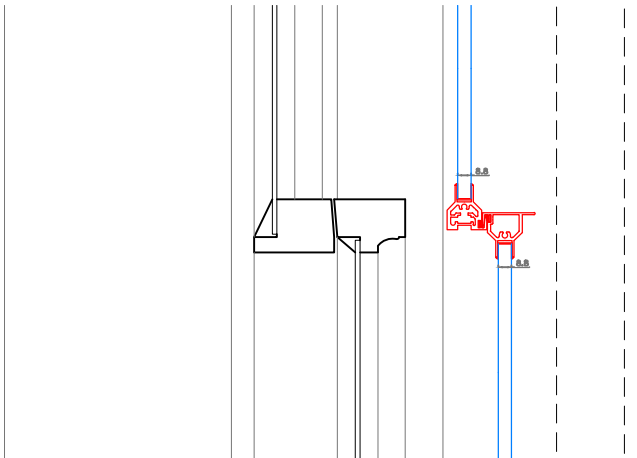

Section G-G
Scale: 1:5 on A1

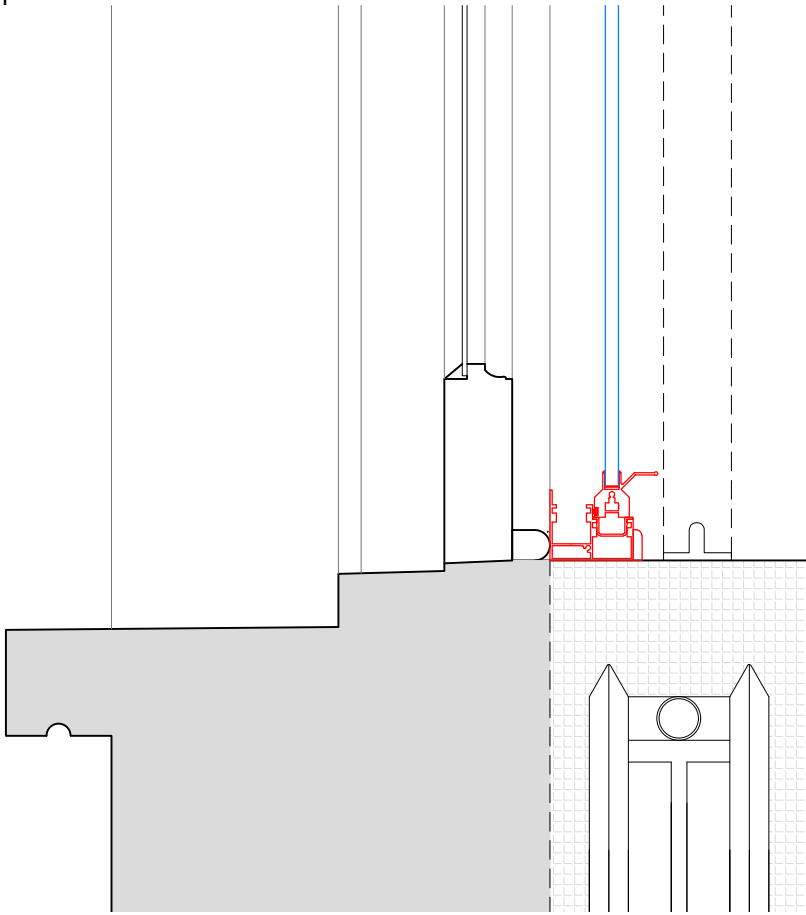

SECONDARY GLAZING SHOWN IN RED FOR VISUAL CLARITY ONLY

Revision	Date	Amendment
1.0	08-03-2021	Issued for listed building consent application

Do not reproduce this drawing without written permission
All dimensions are in millimetres unless stated otherwise

Drawing Not For Construction

HS2


High Speed (HS2) Limited
1st-3rd Floor
The Podium
1 Eversholt Street
London NW1 2DN

COSTAIN SKANSKA



Costain Skanska Joint Venture
9th Floor
The Tower
1 Eversholt Street
London NW1 2DN

Site Address: 16 Park Village East, London NW1		
Drawing Title: Ground Floor - Office: PROPOSED Secondary Glazing Details - Sheet 3 of 3		
Surveyed by: AP & PB	Drawn by: AP & PB	Checked by: OB
Presentation Scale: 1:5 @ A1		Revision: 1.0
Date: 24-09-2019	Drawing No: WPI P066 NI - 16 PVE-PR-GF-J-08.2	

Internal Room Elevation
Scale: 1:10

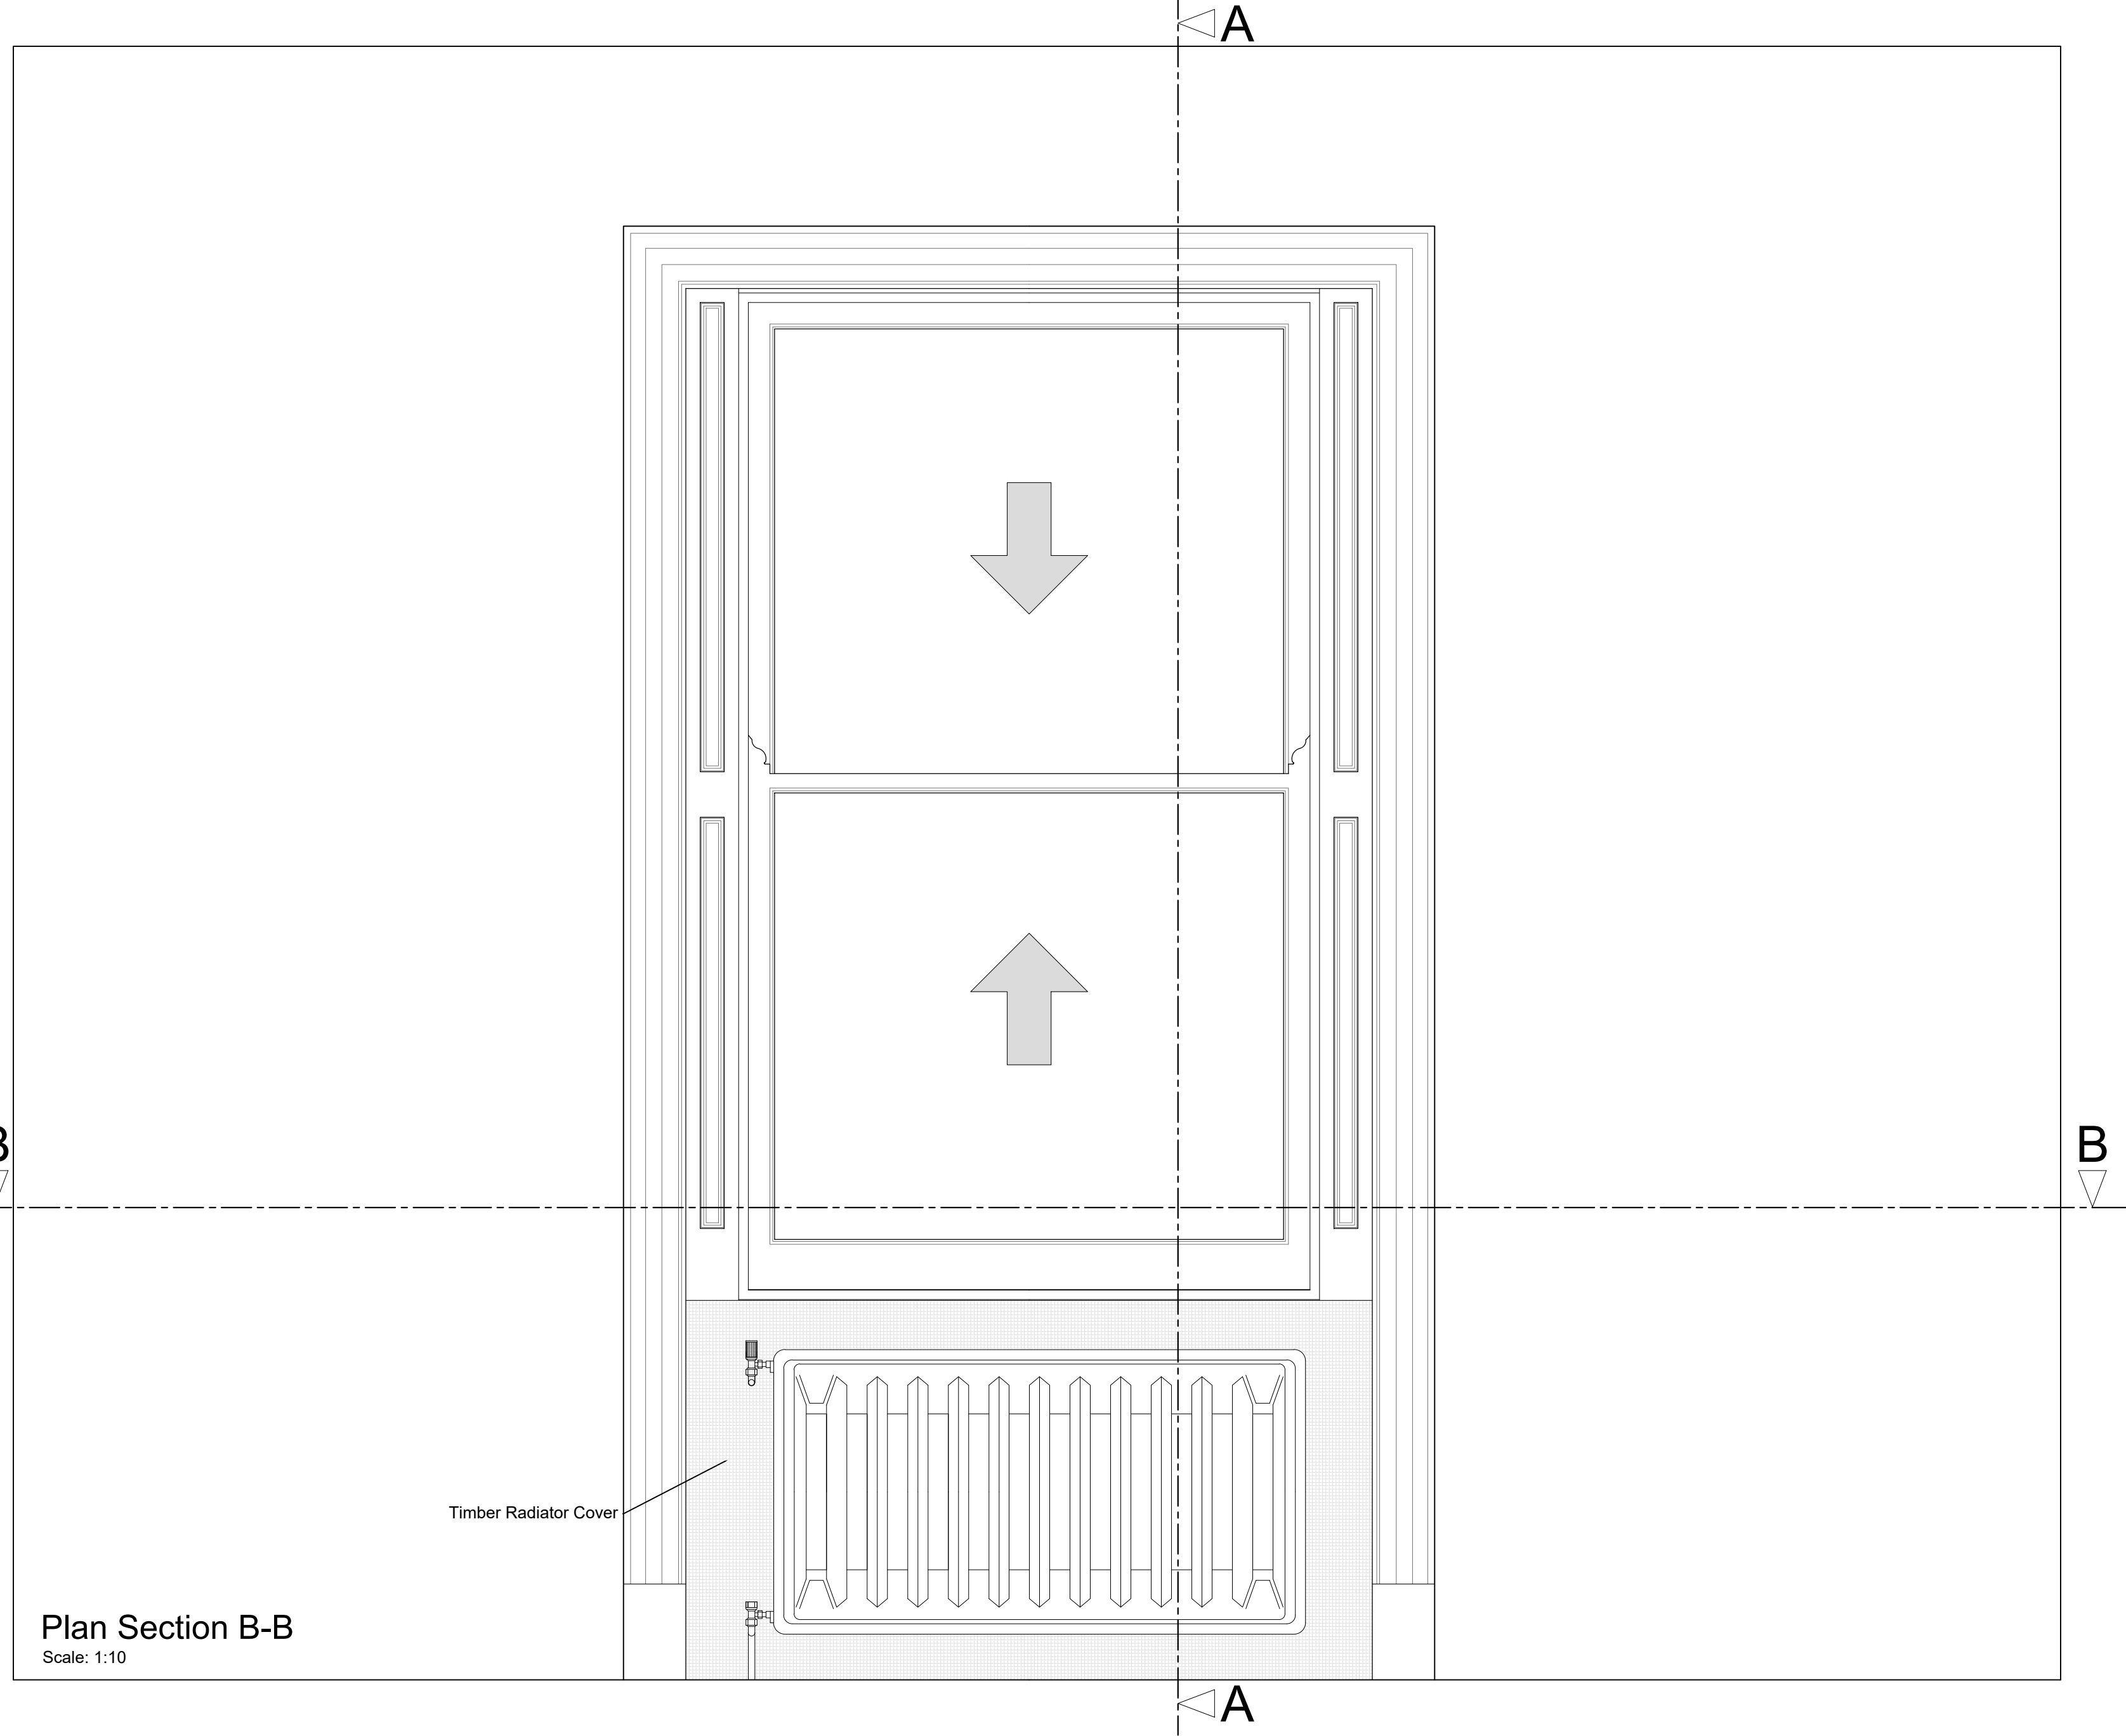

Section A-A through External Wall
Scale: 1:10

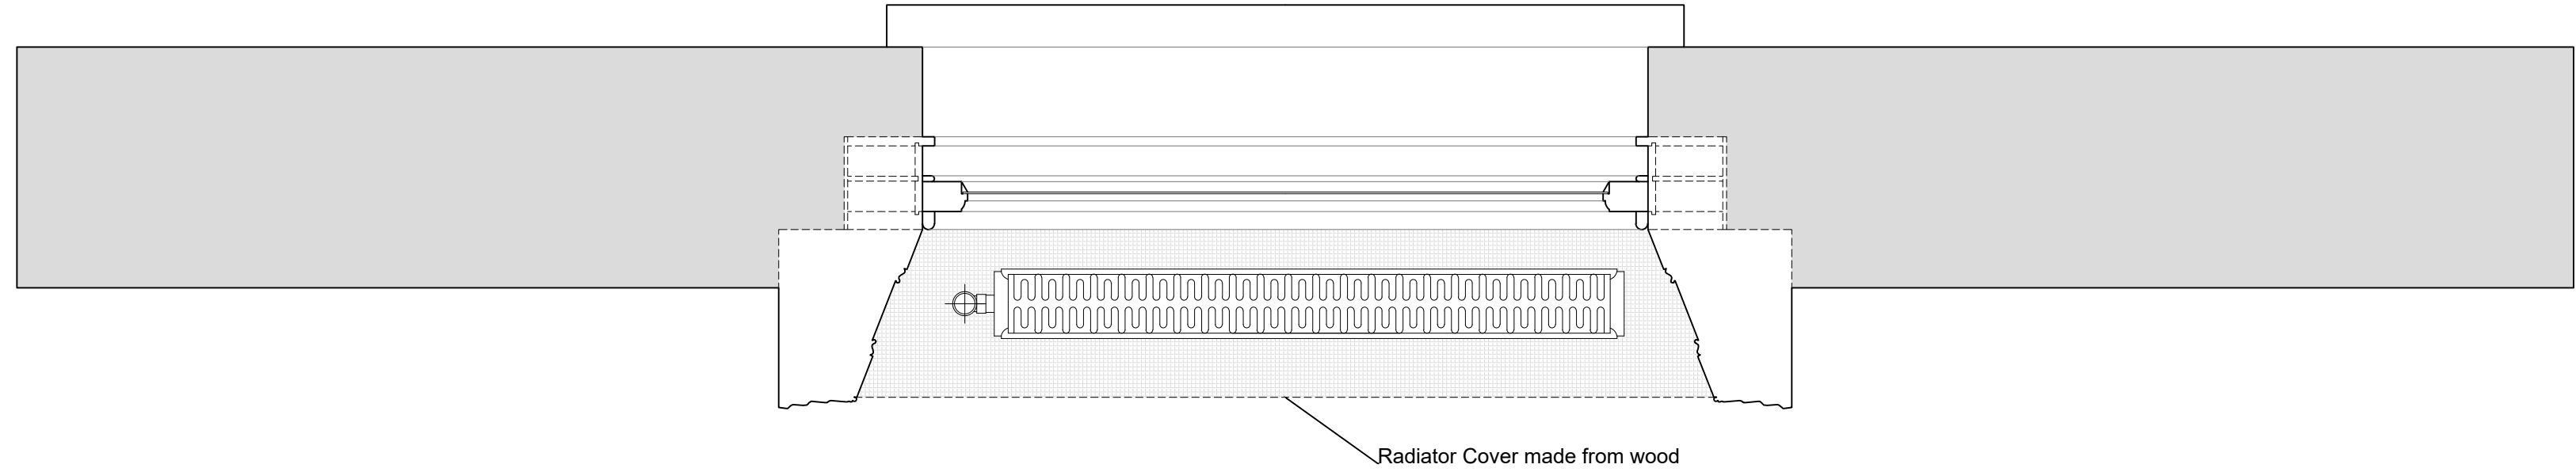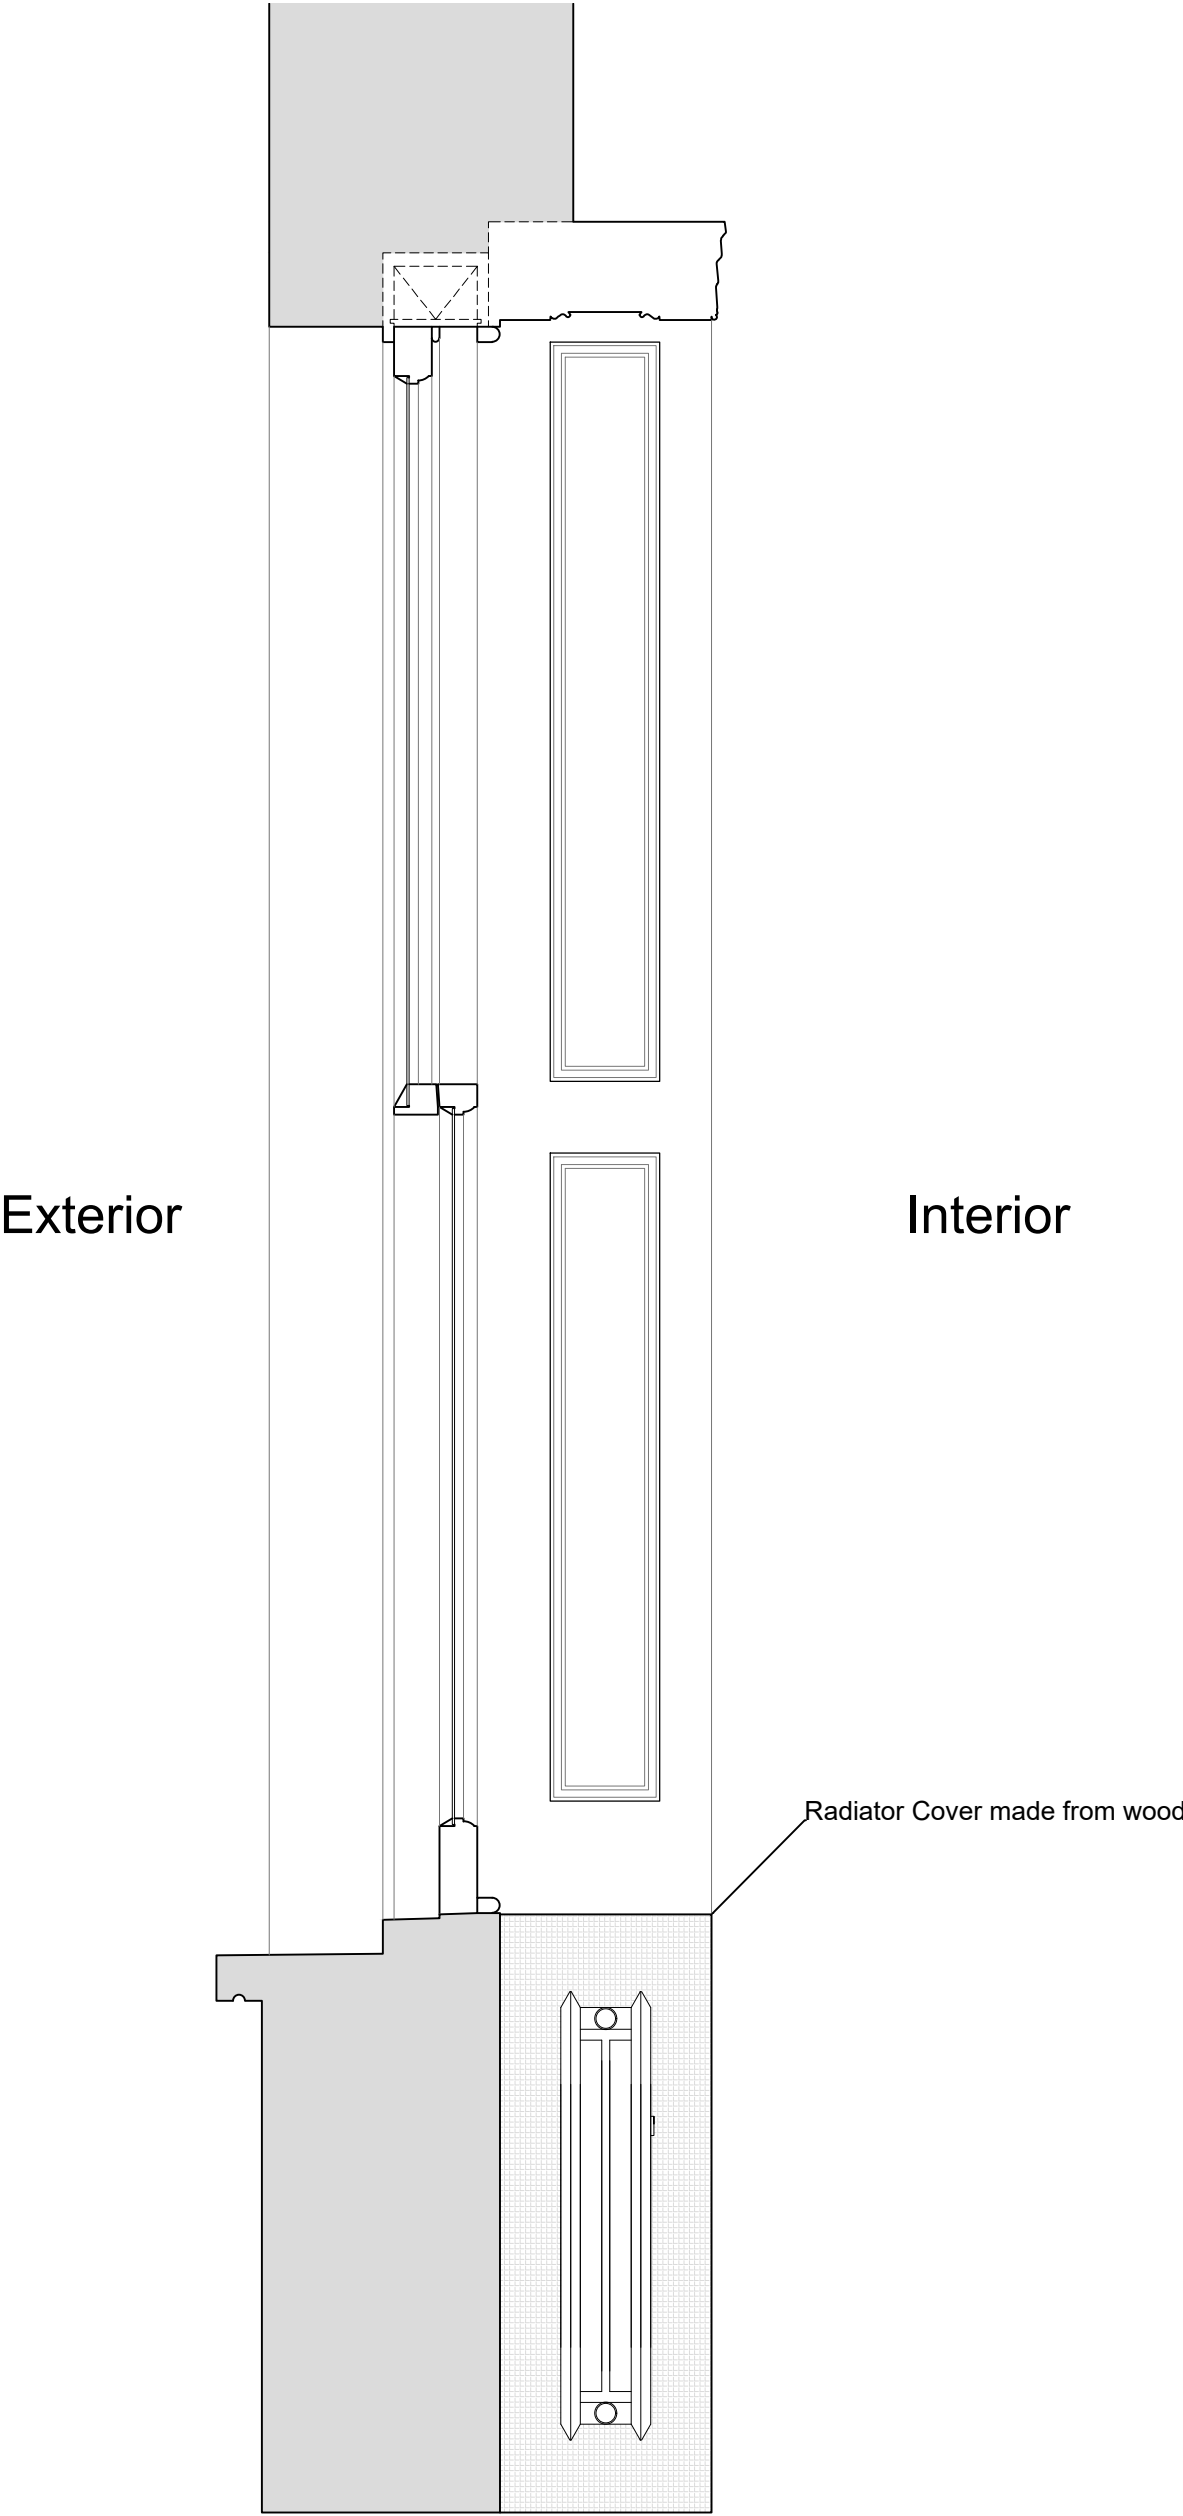

Revision	Date	Amendment
1.0	08-03-2021	Issued for listed building consent application

Do not reproduce this drawing without written permission
All dimensions are in millimetres unless stated otherwise

Drawing Not For Construction

HS2


High Speed (HS2) Limited
1st-3rd Floor
The Podium
1 Eversholt Street
London NW1 2DN

COSTAIN SKANSKA


Costain Skanska Joint Venture
9th Floor
The Tower
1 Eversholt Street
London NW1 2DN

Site Address: 16 Park Village East, London NW1		
Drawing Title: Ground Floor - Reception: EXISTING Front Window Joinery Details - Sheet 1 of 3		
Surveyed by: AP & PB	Drawn by: AP & PB	Checked by: OB
Presentation Scale: as shown @ A1		Revision: 1.0
Date: 24-09-2019	Drawing No: WPI P066 NI - 16 PVE-EX-GF-J-09	


Internal Room Elevation with Secondary Glazing Installed
Scale: 1:10

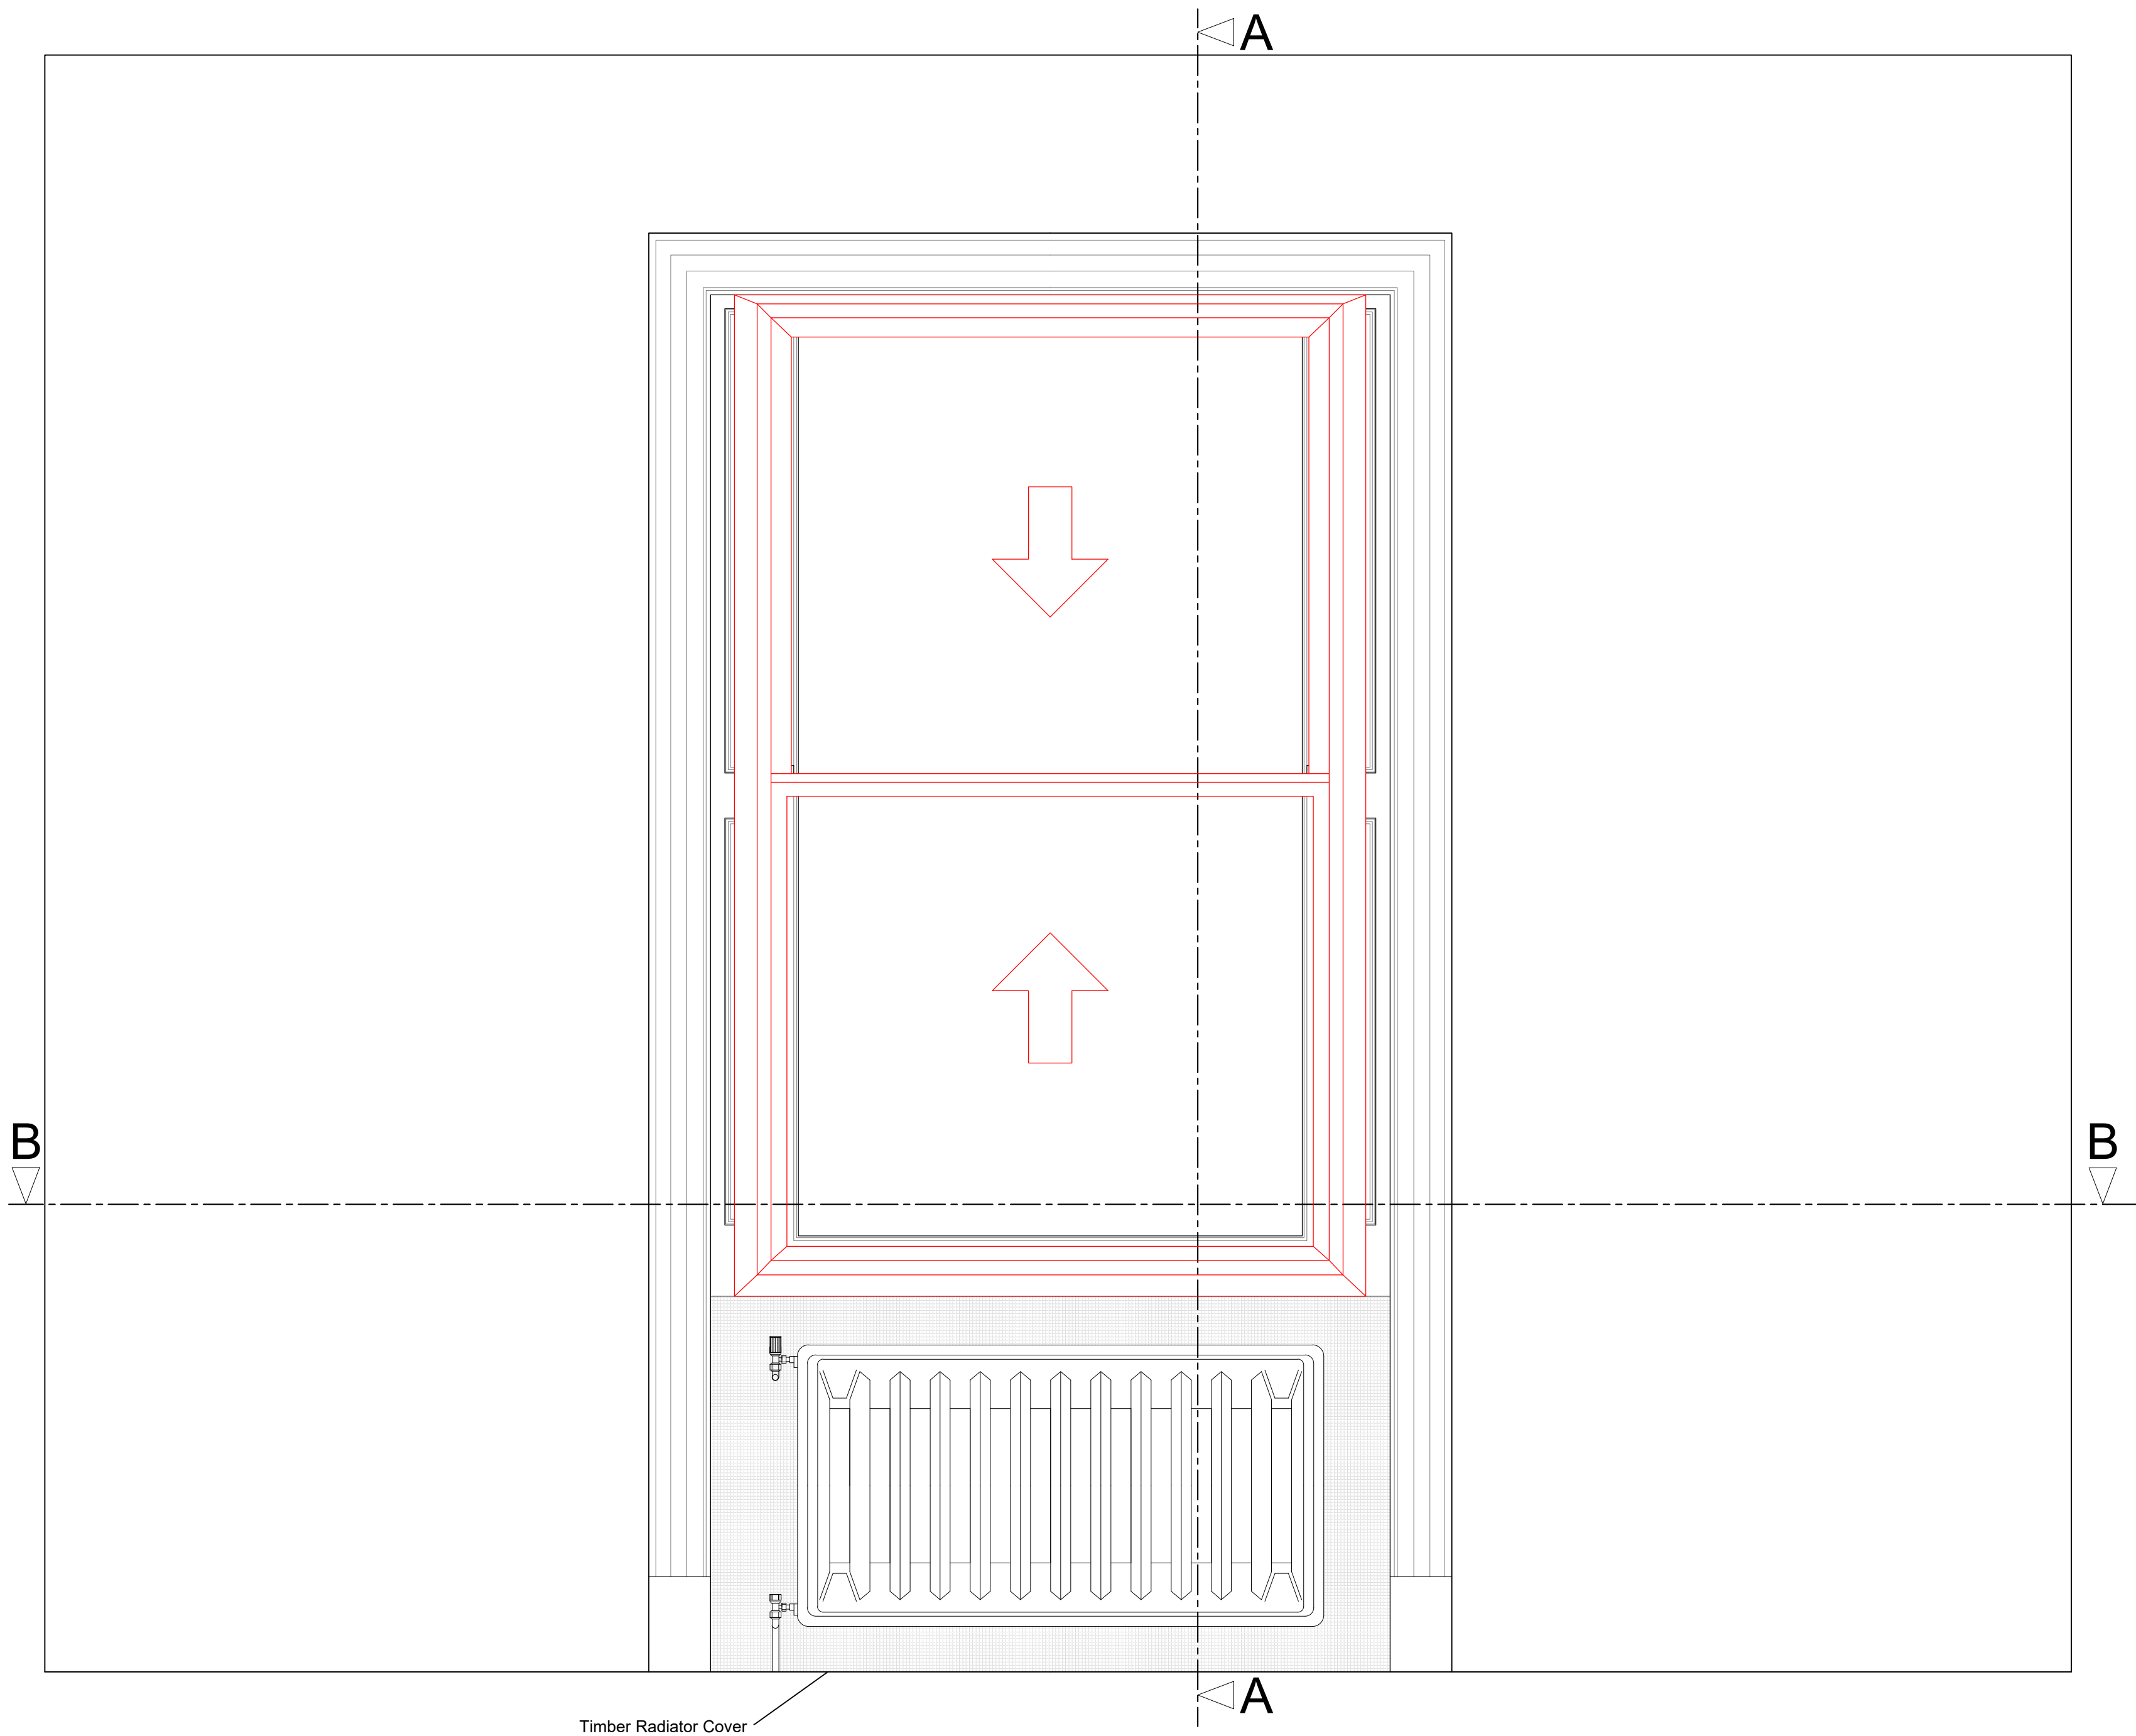

Plan Section B-B with Secondary Glazing Installed
Scale: 1:10

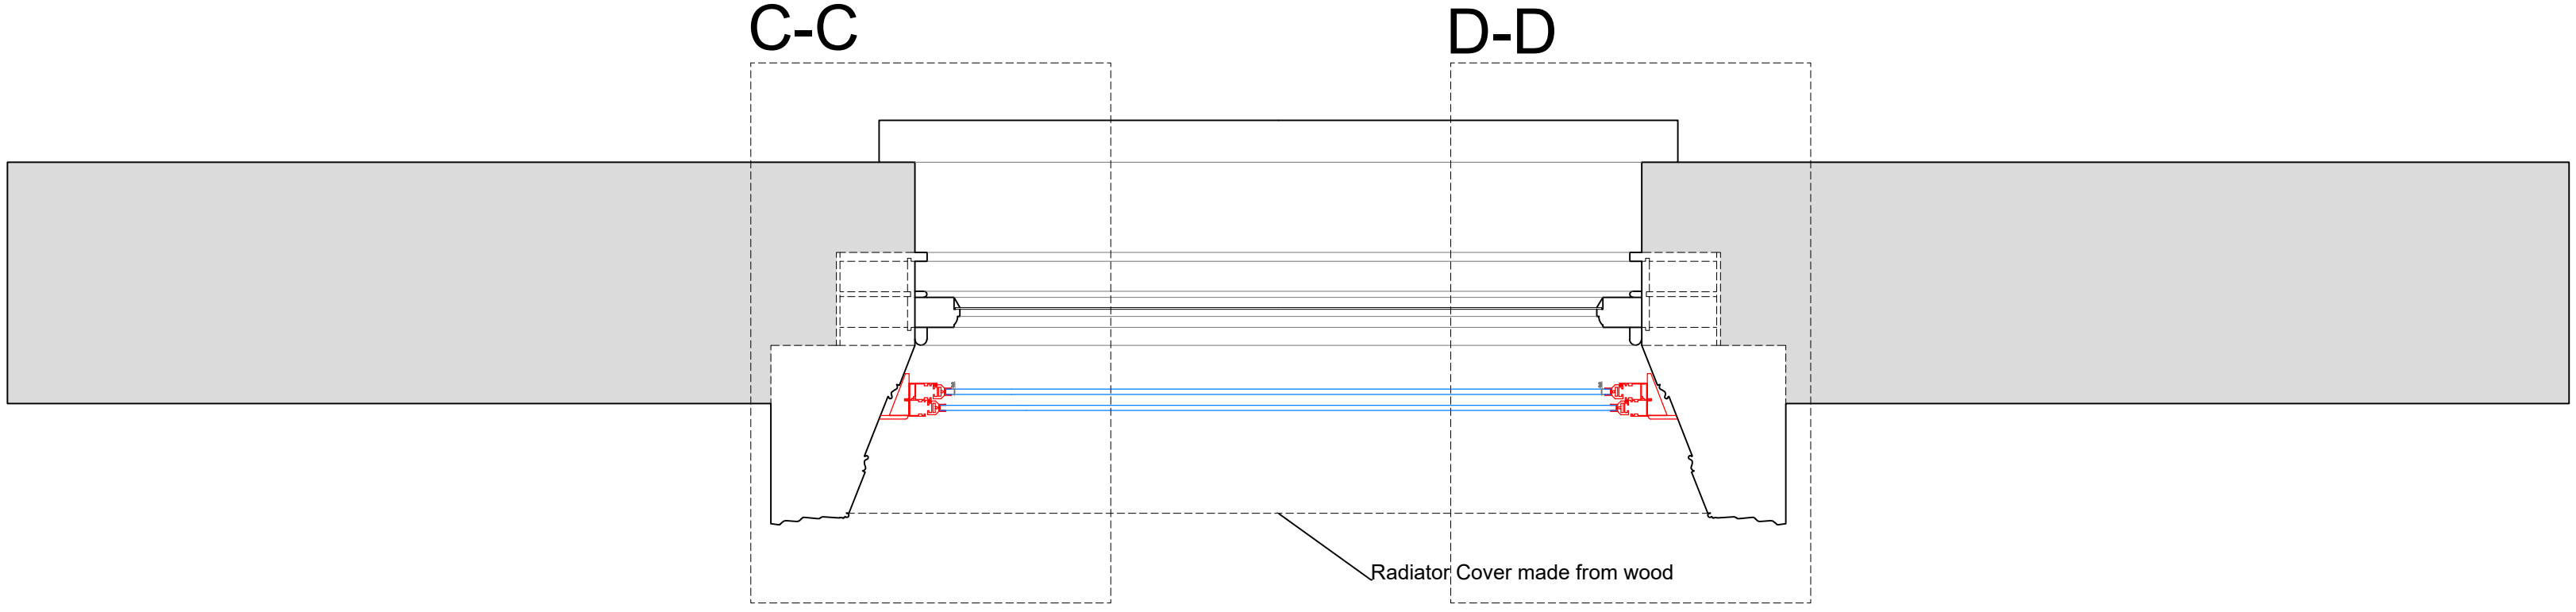

Section A-A through External Wall with Secondary Glazing Installed
Scale: 1:10

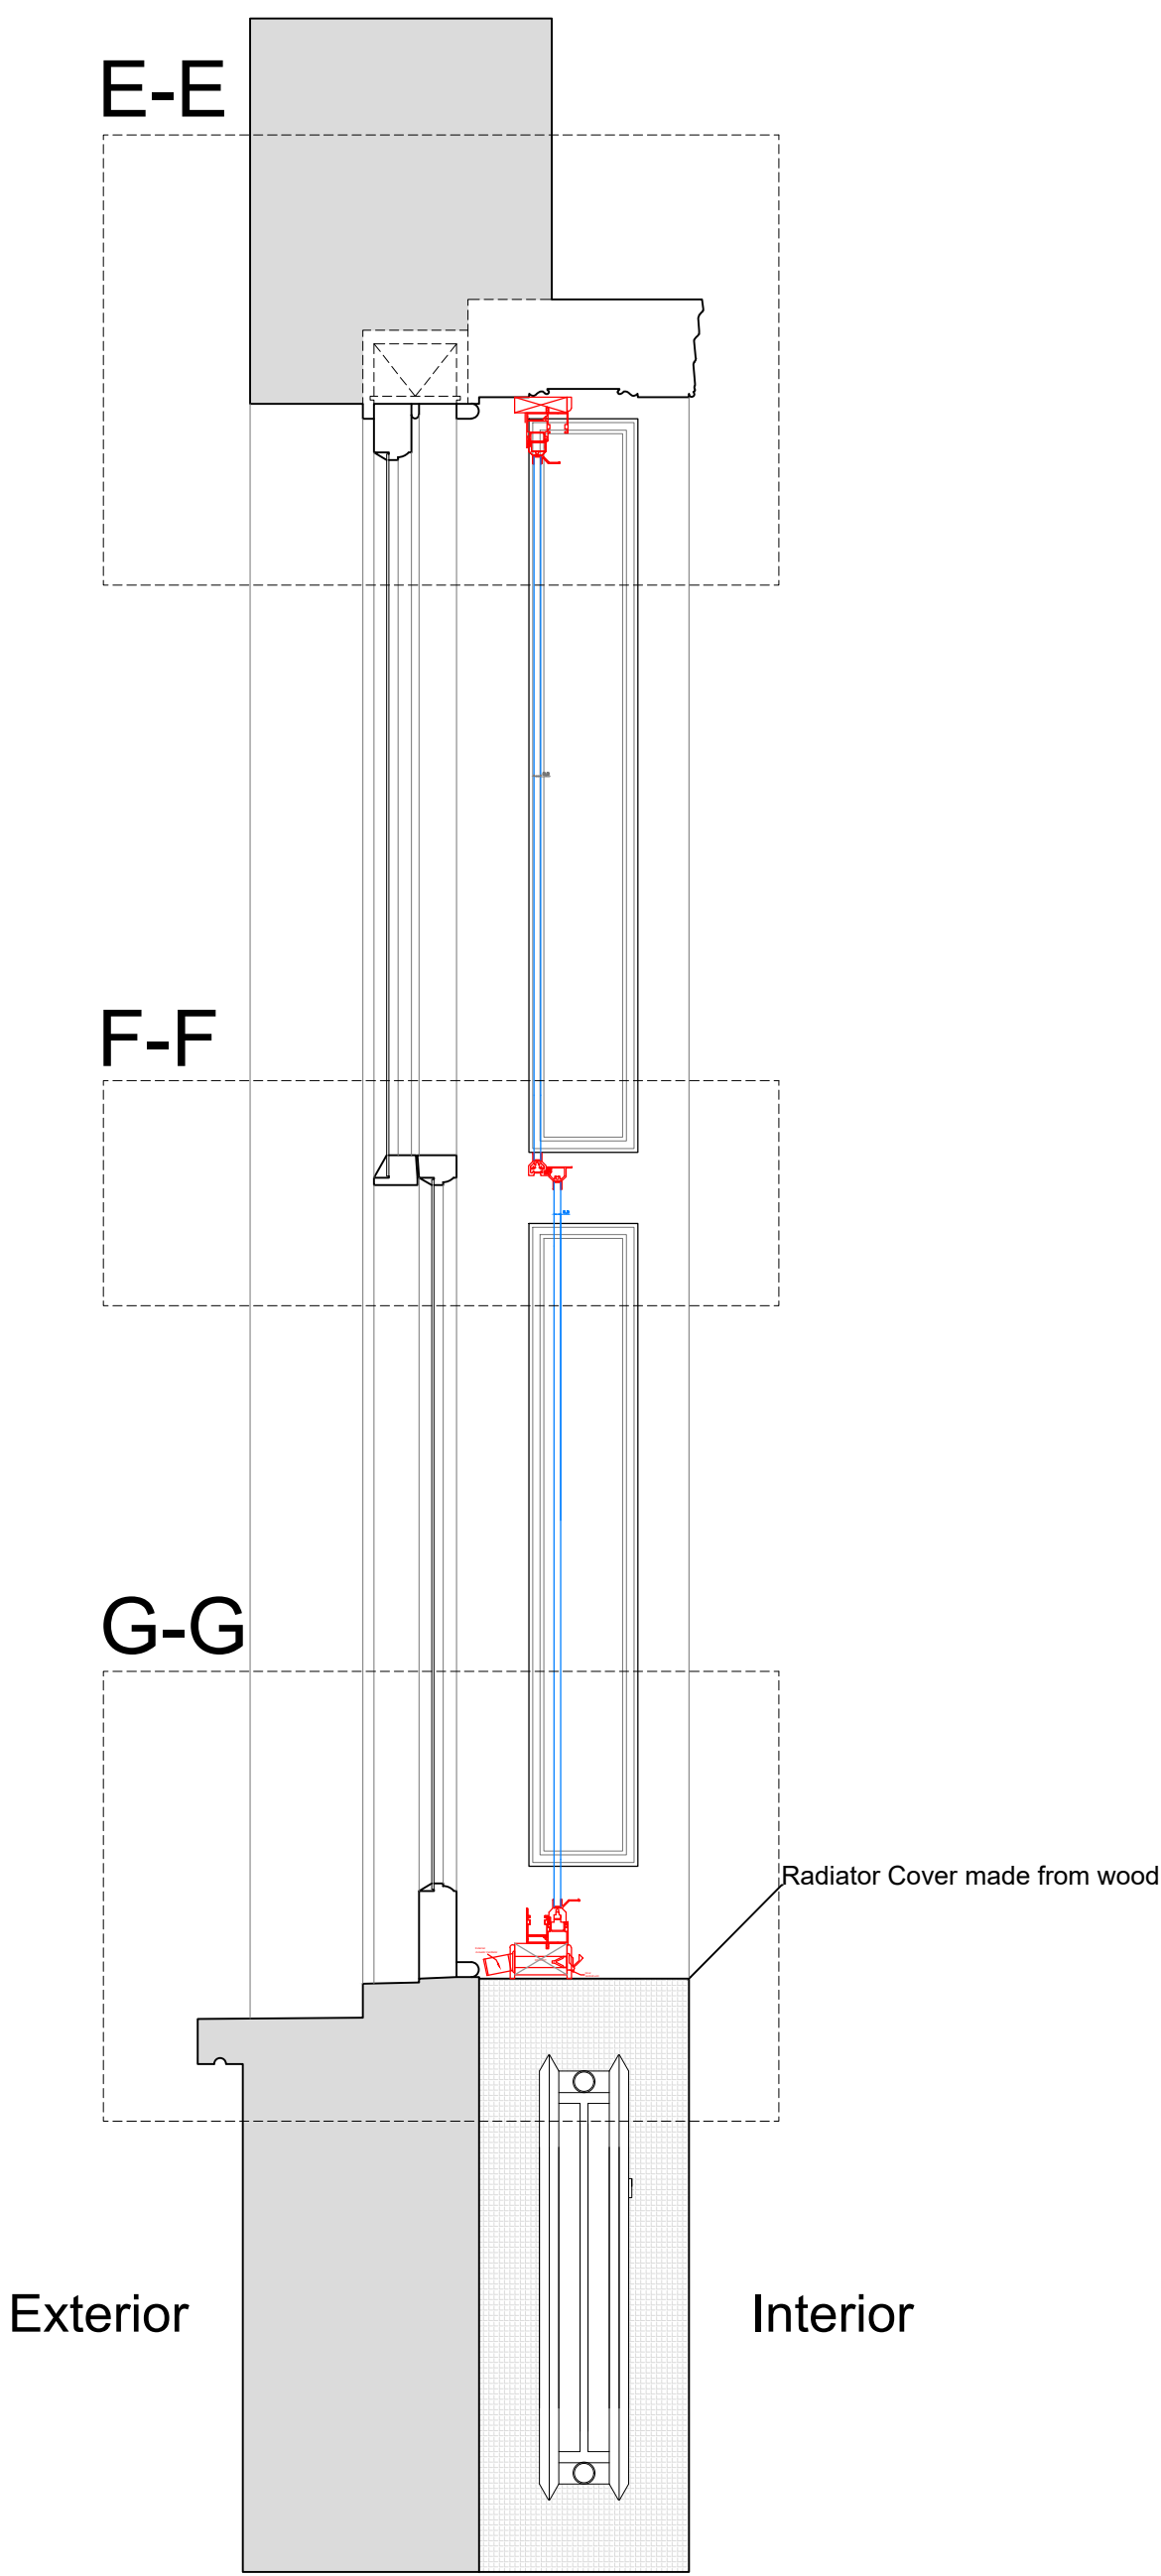

SECONDARY GLAZING SHOWN IN RED FOR VISUAL CLARITY ONLY

Revision	Date	Amendment
1.0	08-03-2021	Issued for listed building consent application

Do not reproduce this drawing without written permission
All dimensions are in millimetres unless stated otherwise

Drawing Not For Construction

HS2


High Speed (HS2) Limited
1st-3rd Floor
The Podium
1 Eversholt Street
London NW1 2DN

COSTAIN SKANSKA


Costain Skanska Joint Venture
9th Floor
The Tower
1 Eversholt Street
London NW1 2DN

Site Address: 16 Park Village East, London NW1		
Drawing Title: Ground Floor - Reception: PROPOSED Secondary Glazing Details - Sheet 2 of 3		
Surveyed by: AP & PB	Drawn by: AP & PB	Checked by: OB
Presentation Scale: as shown @ A1		Revision: 1.0
Date: 24-09-2019	Drawing No: WPI P066 NI - 16 PVE-PR-GF-J-09.1	

Section C-C
Scale: 1:5 on A1

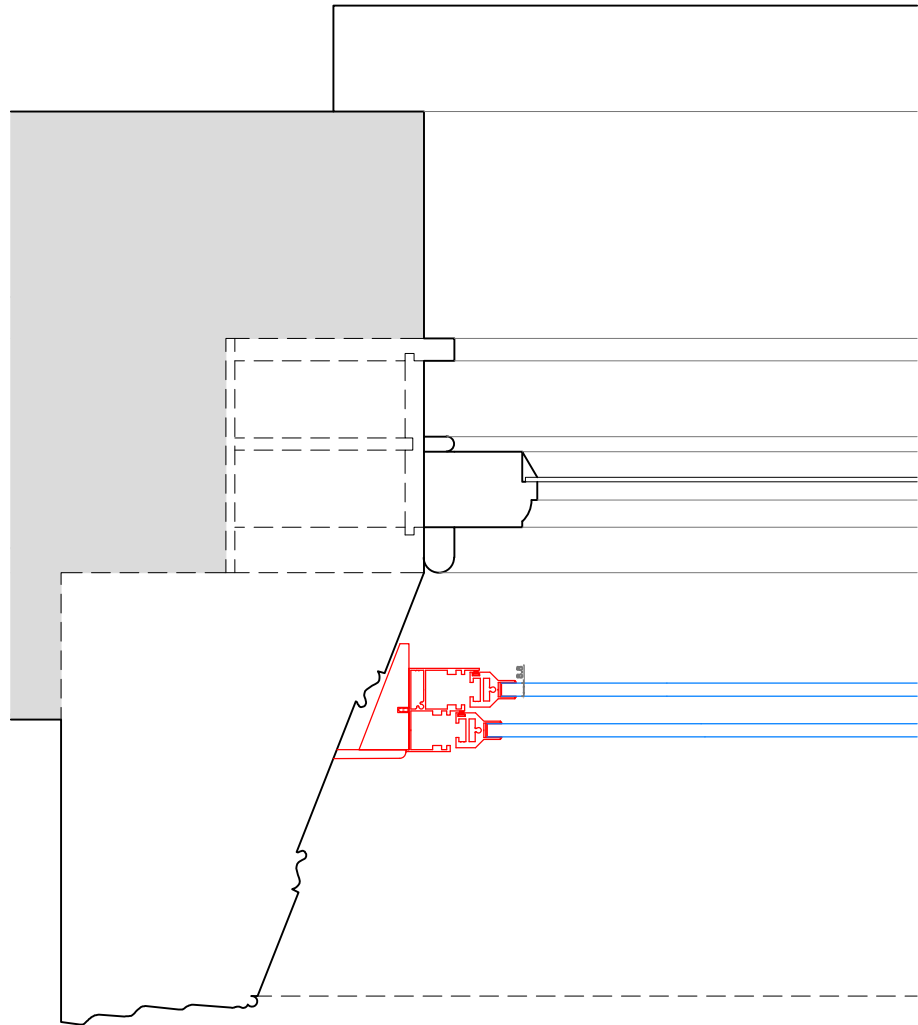


Section D-D
Scale: 1:5 on A1

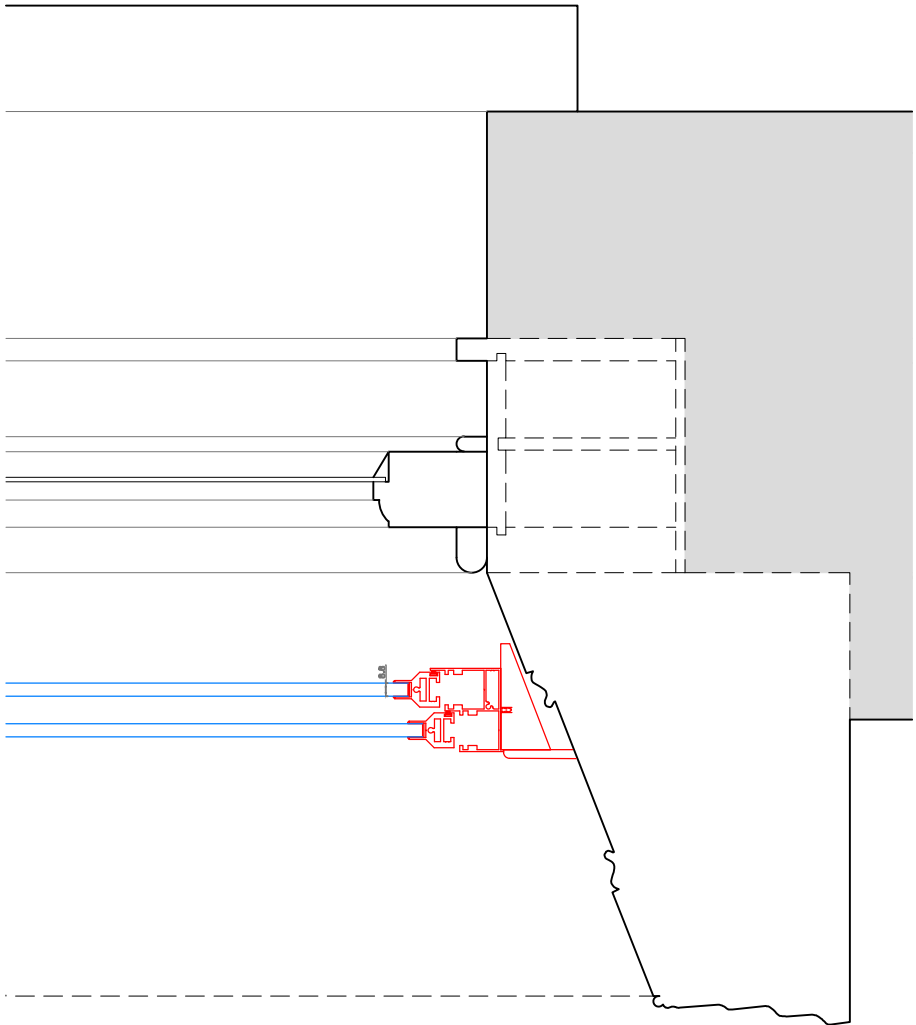


Cover made from wood


Section E-E
Scale: 1:5 on A1

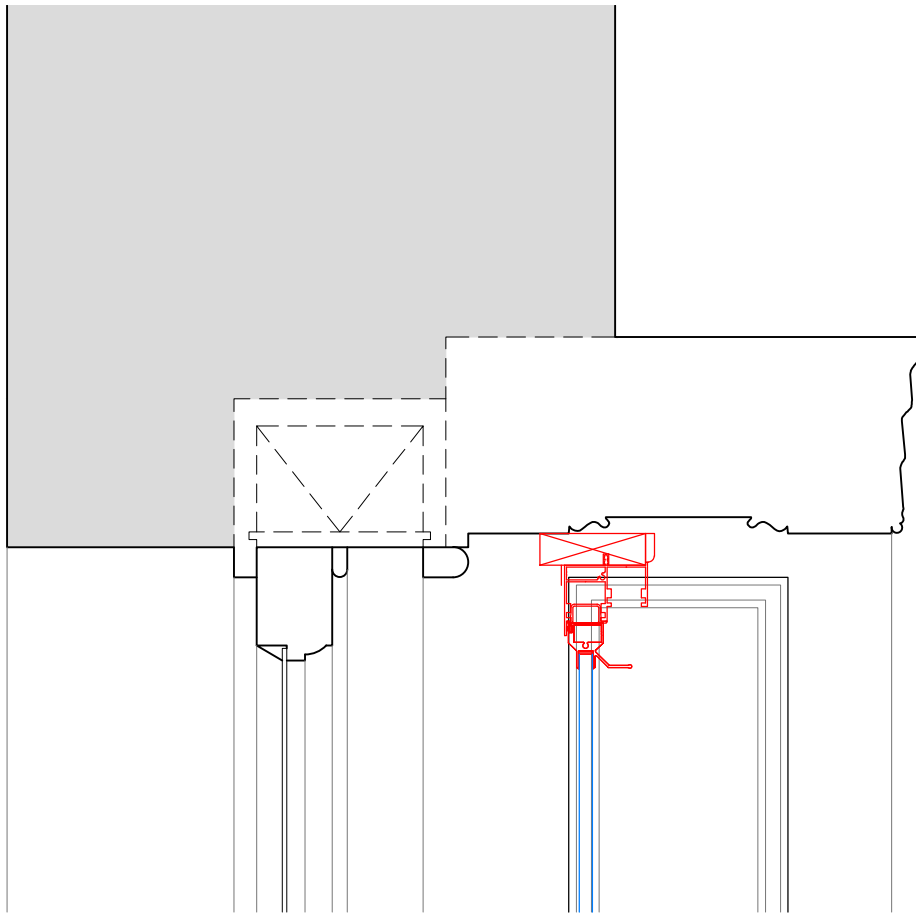

Section F-F
Scale: 1:5 on A1

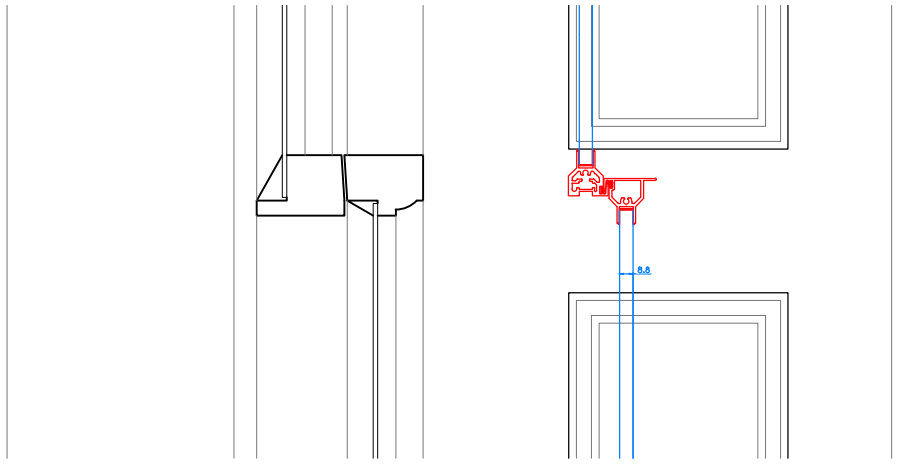

Section G-G
Scale: 1:5 on A1

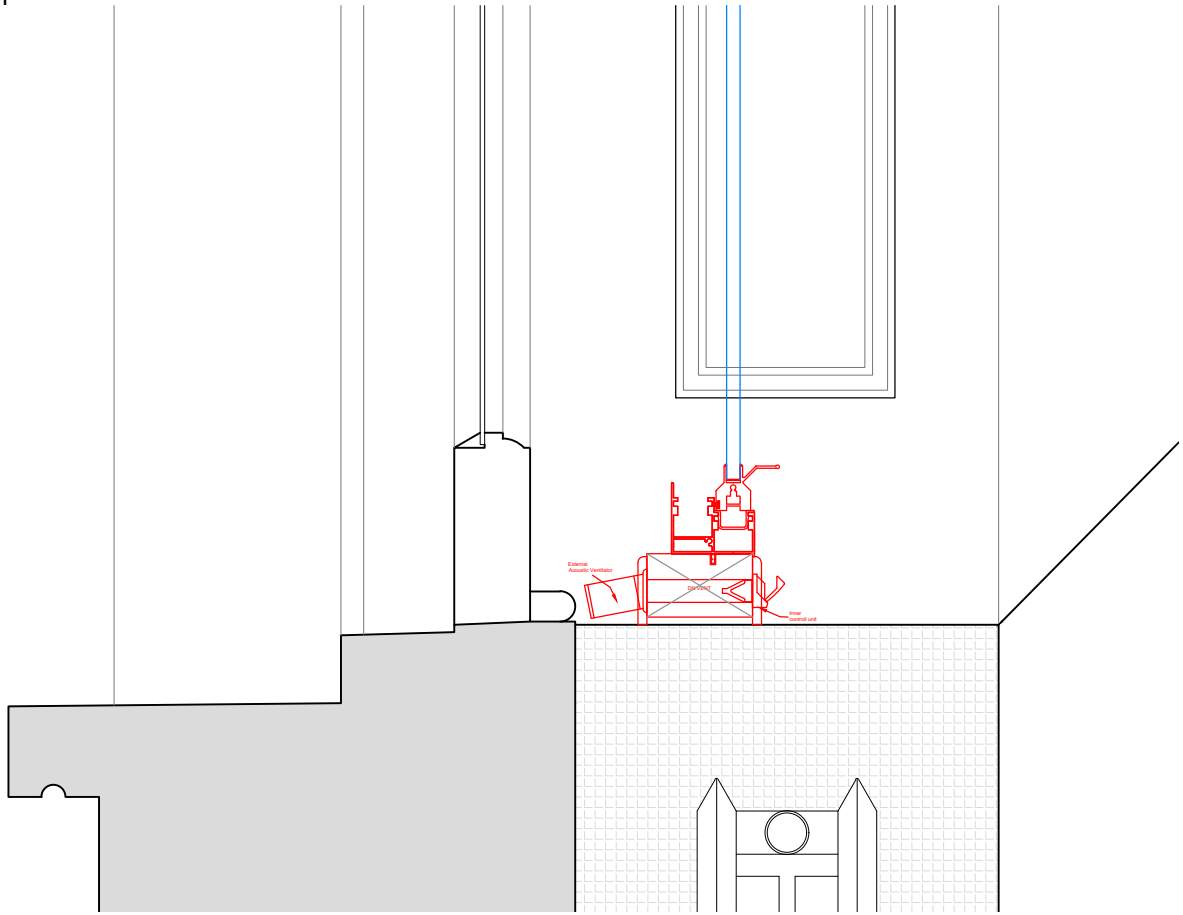

SECONDARY GLAZING SHOWN IN RED FOR VISUAL CLARITY ONLY

Revision	Date	Amendment
1.0	08-03-2021	Issued for listed building consent application

Do not reproduce this drawing without written permission
All dimensions are in millimetres unless stated otherwise

Drawing Not For Construction

HS2


High Speed (HS2) Limited
1st-3rd Floor
The Podium
1 Eversholt Street
London NW1 2DN

COSTAIN SKANSKA


Costain Skanska Joint Venture
9th Floor
The Tower
1 Eversholt Street
London NW1 2DN

Site Address: 16 Park Village East, London NW1		
Drawing Title: Ground Floor - Reception: PROPOSED Secondary Glazing Details - Sheet 3 of 3		
Surveyed by: AP & PB	Drawn by: AP & PB	Checked by: OB
Presentation Scale: 1:5 @ A1		Revision: 1.0
Date: 24-09-2019	Drawing No: WPI P066 NI - 16 PVE-PR-GF-J-09.2	


Internal Room Elevation
Scale: 1:10

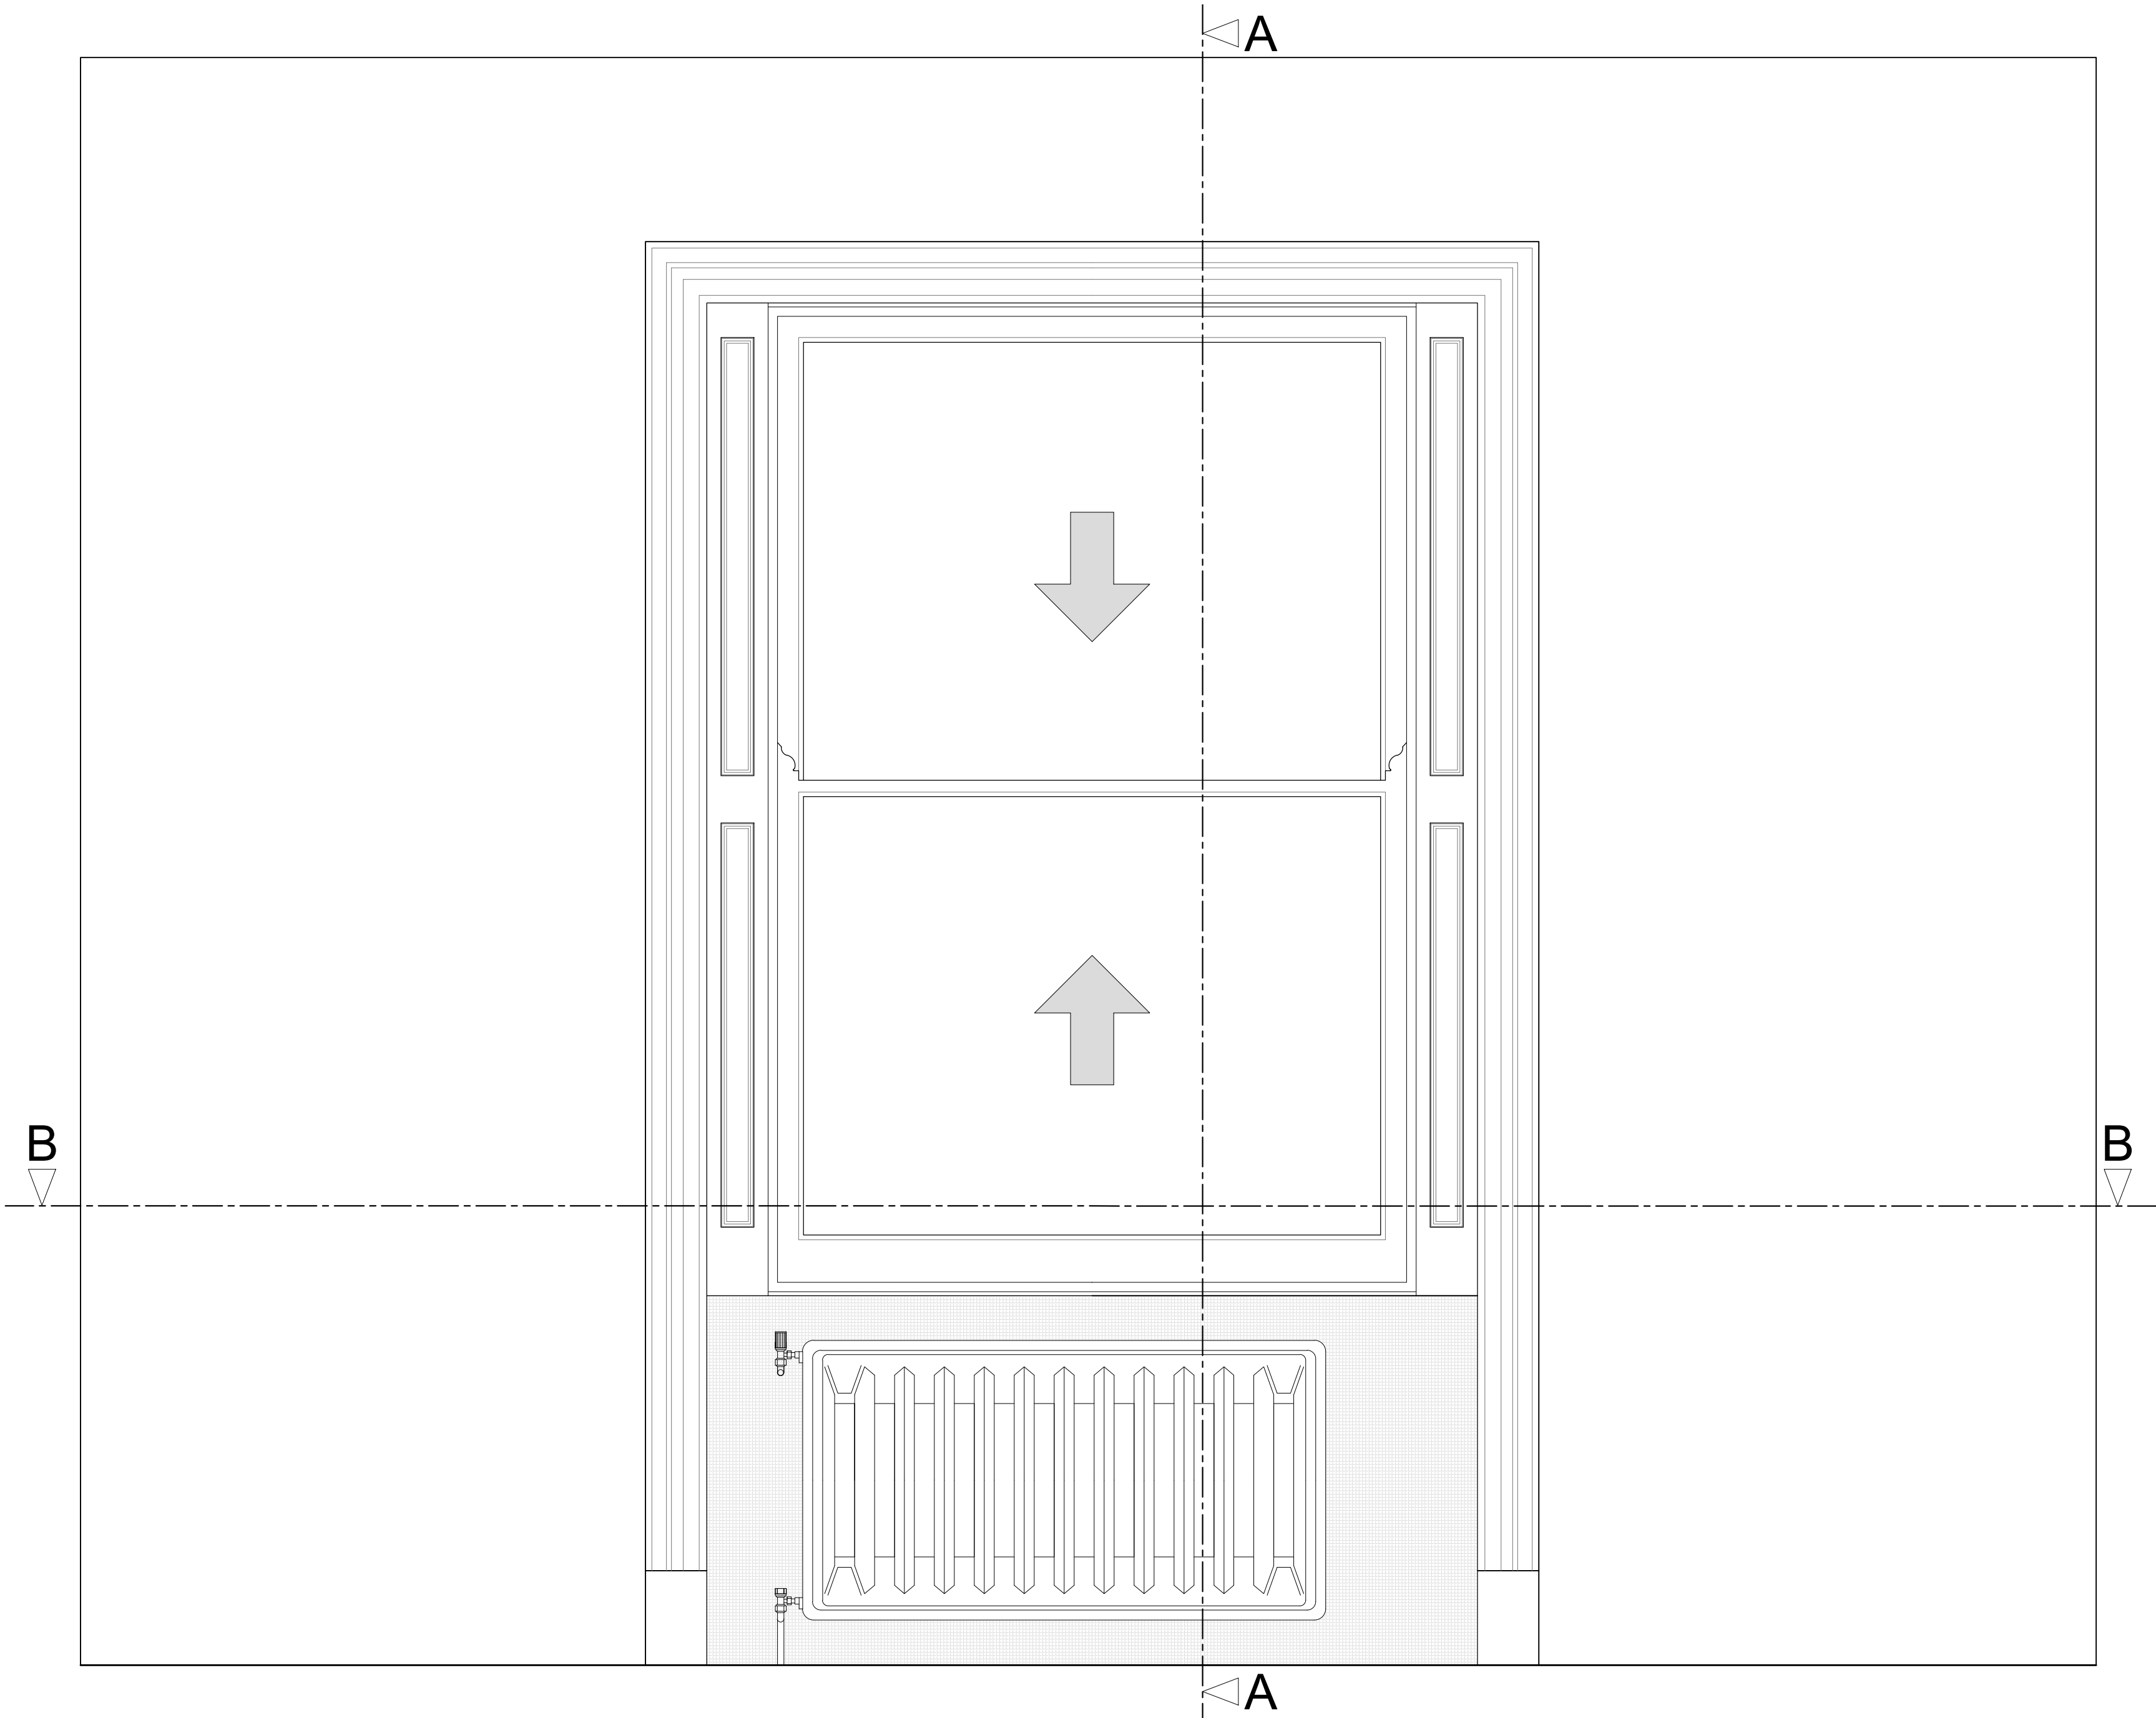

Plan Section B-B
Scale: 1:10

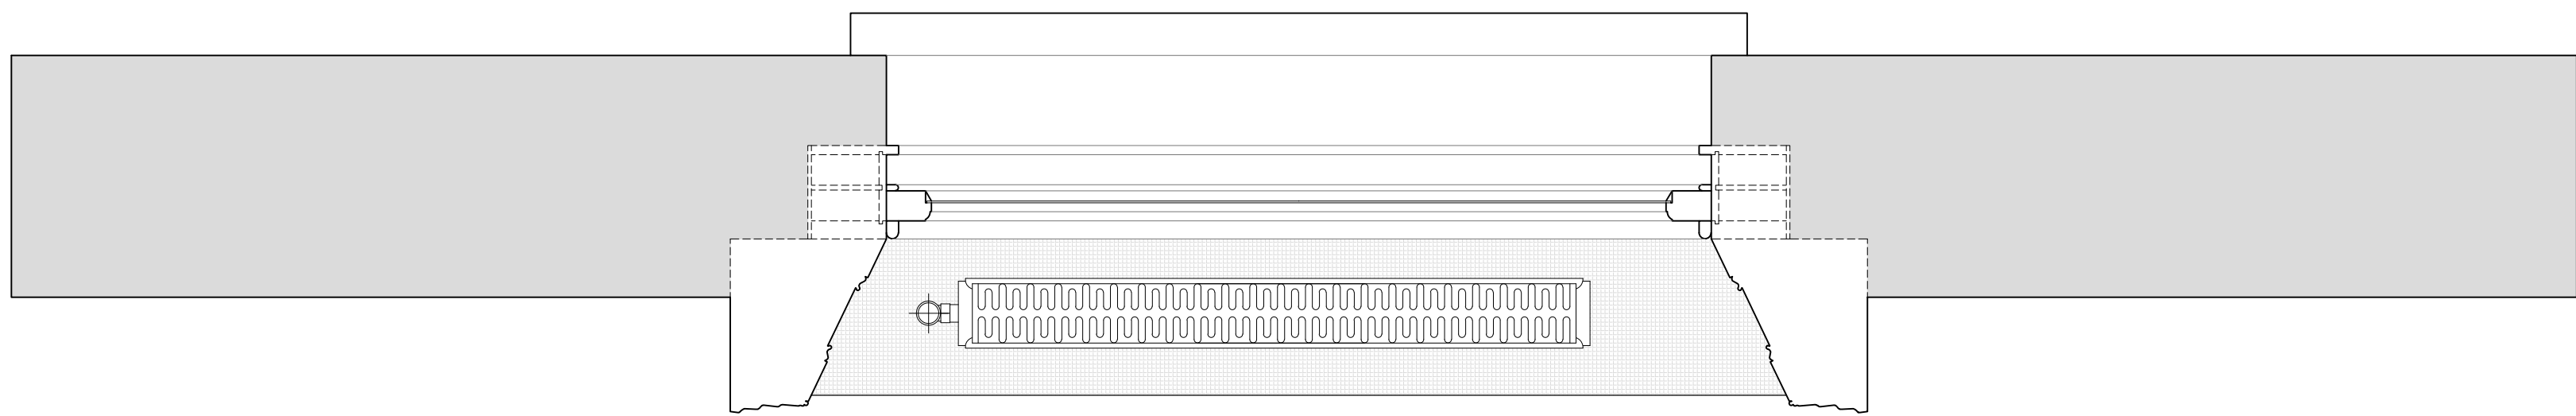

Section A-A through External Wall
Scale: 1:10

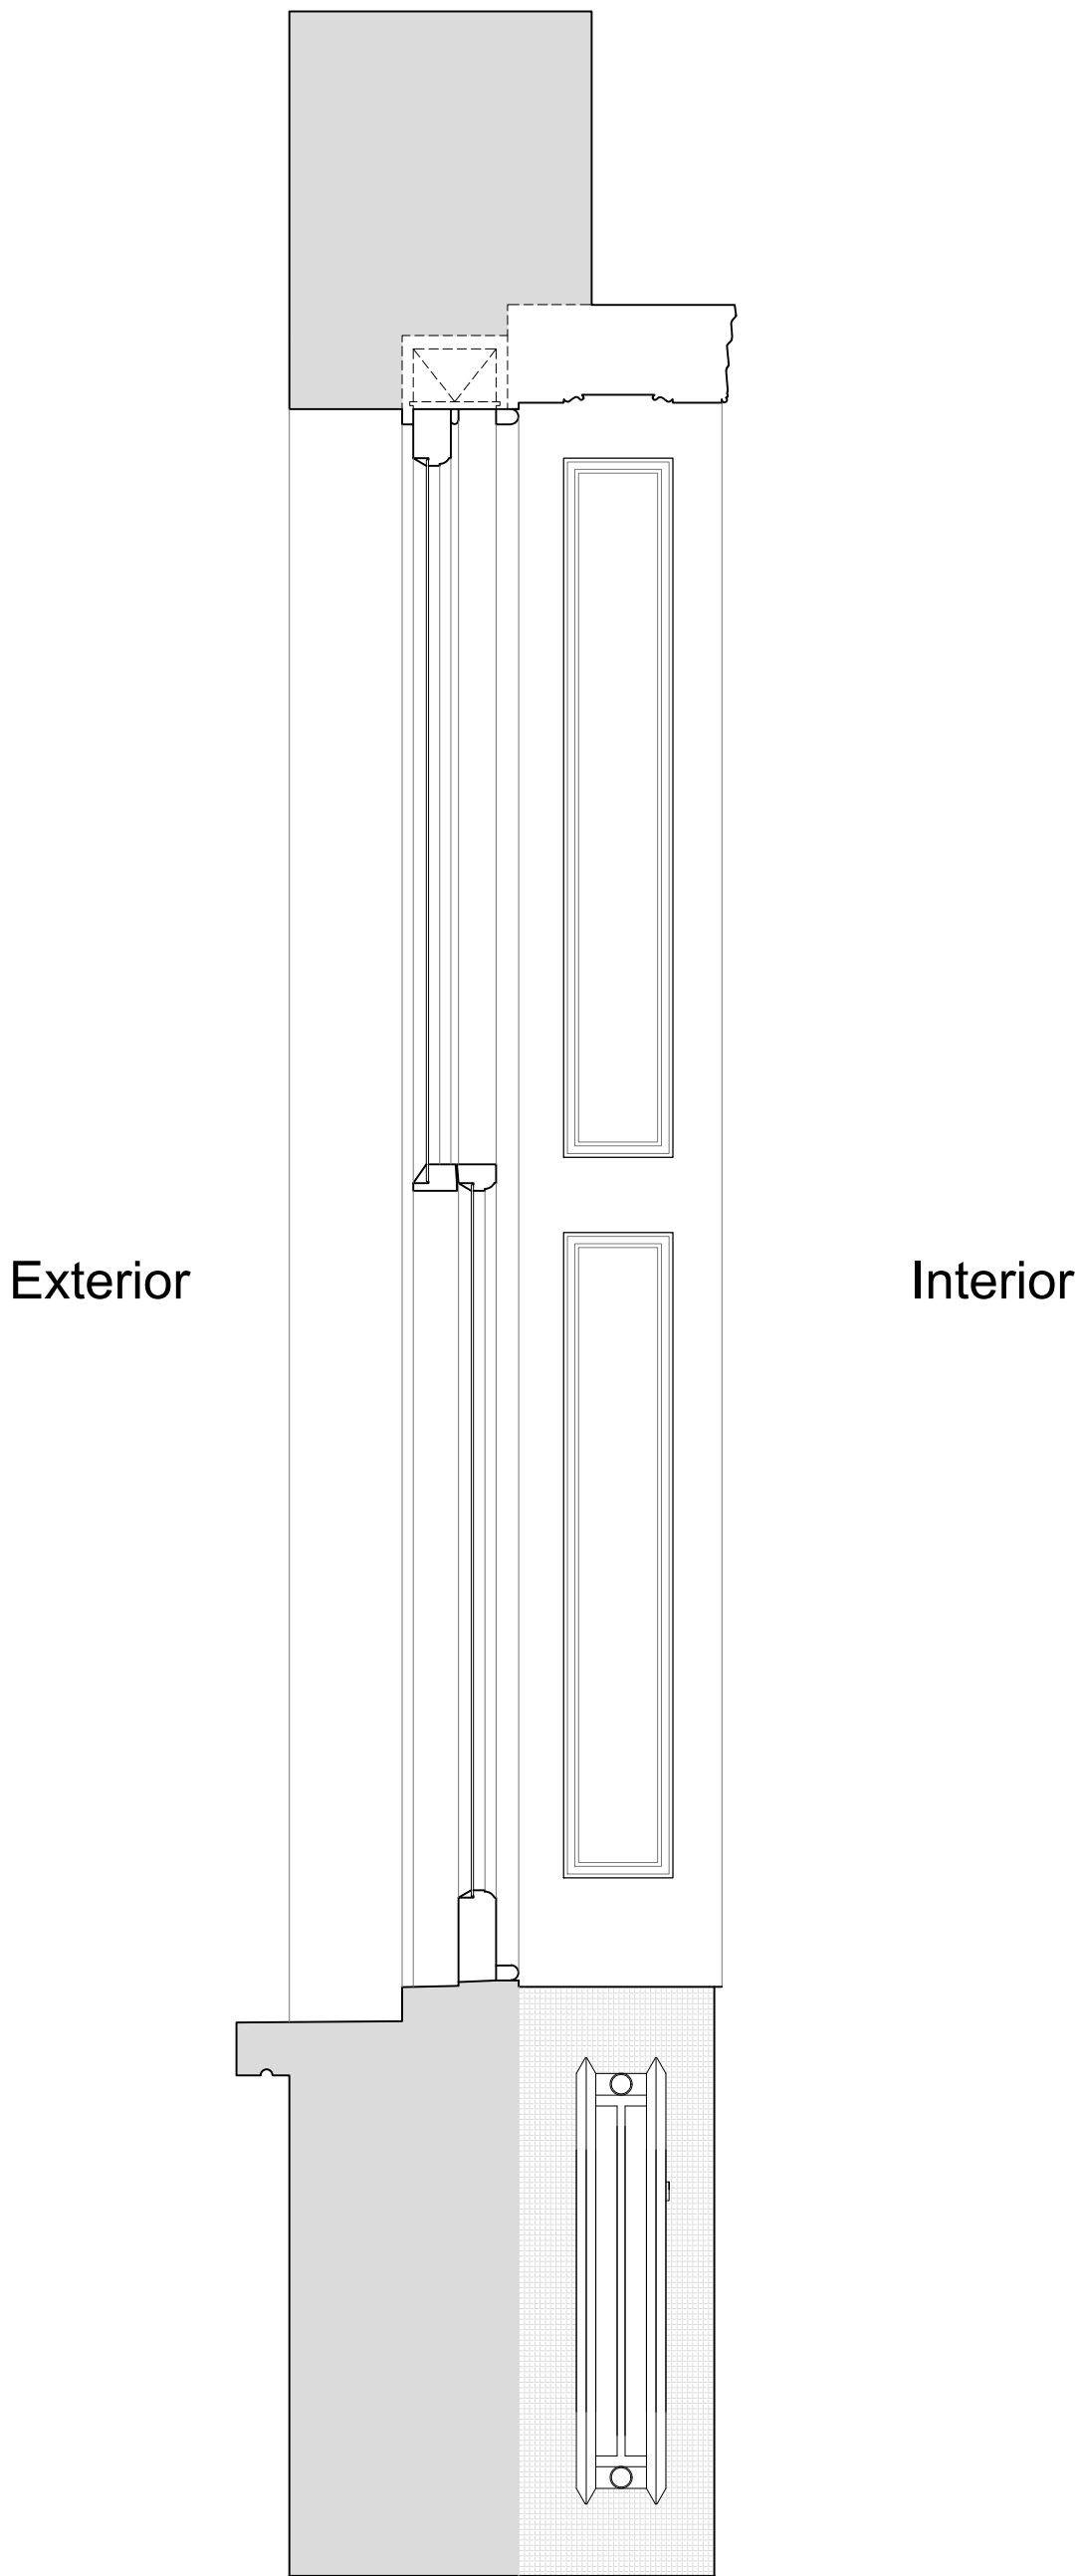

Revision	Date	Amendment
1.0	08-03-2021	Issued for listed building consent application

Do not reproduce this drawing without written permission
All dimensions are in millimetres unless stated otherwise

Drawing Not For Construction

HS2


High Speed (HS2) Limited
1st-3rd Floor
The Podium
1 Eversholt Street
London NW1 2DN

COSTAIN SKANSKA


Costain Skanska Joint Venture
9th Floor
The Tower
1 Eversholt Street
London NW1 2DN

Site Address: 16 Park Village East, London NW1		
Drawing Title: Ground Floor - Reception: EXISTING Rear Window Joinery Details - Sheet 1 of 3		
Surveyed by: AP & PB	Drawn by: AP & PB	Checked by: OB
Presentation Scale: as shown @ A1		Revision: 1.0
Date: 24-09-2019	Drawing No: WPI P066 NI - 16 PVE-EX-GF-J-10	


Internal Room Elevation with Secondary Glazing Installed
Scale: 1:10

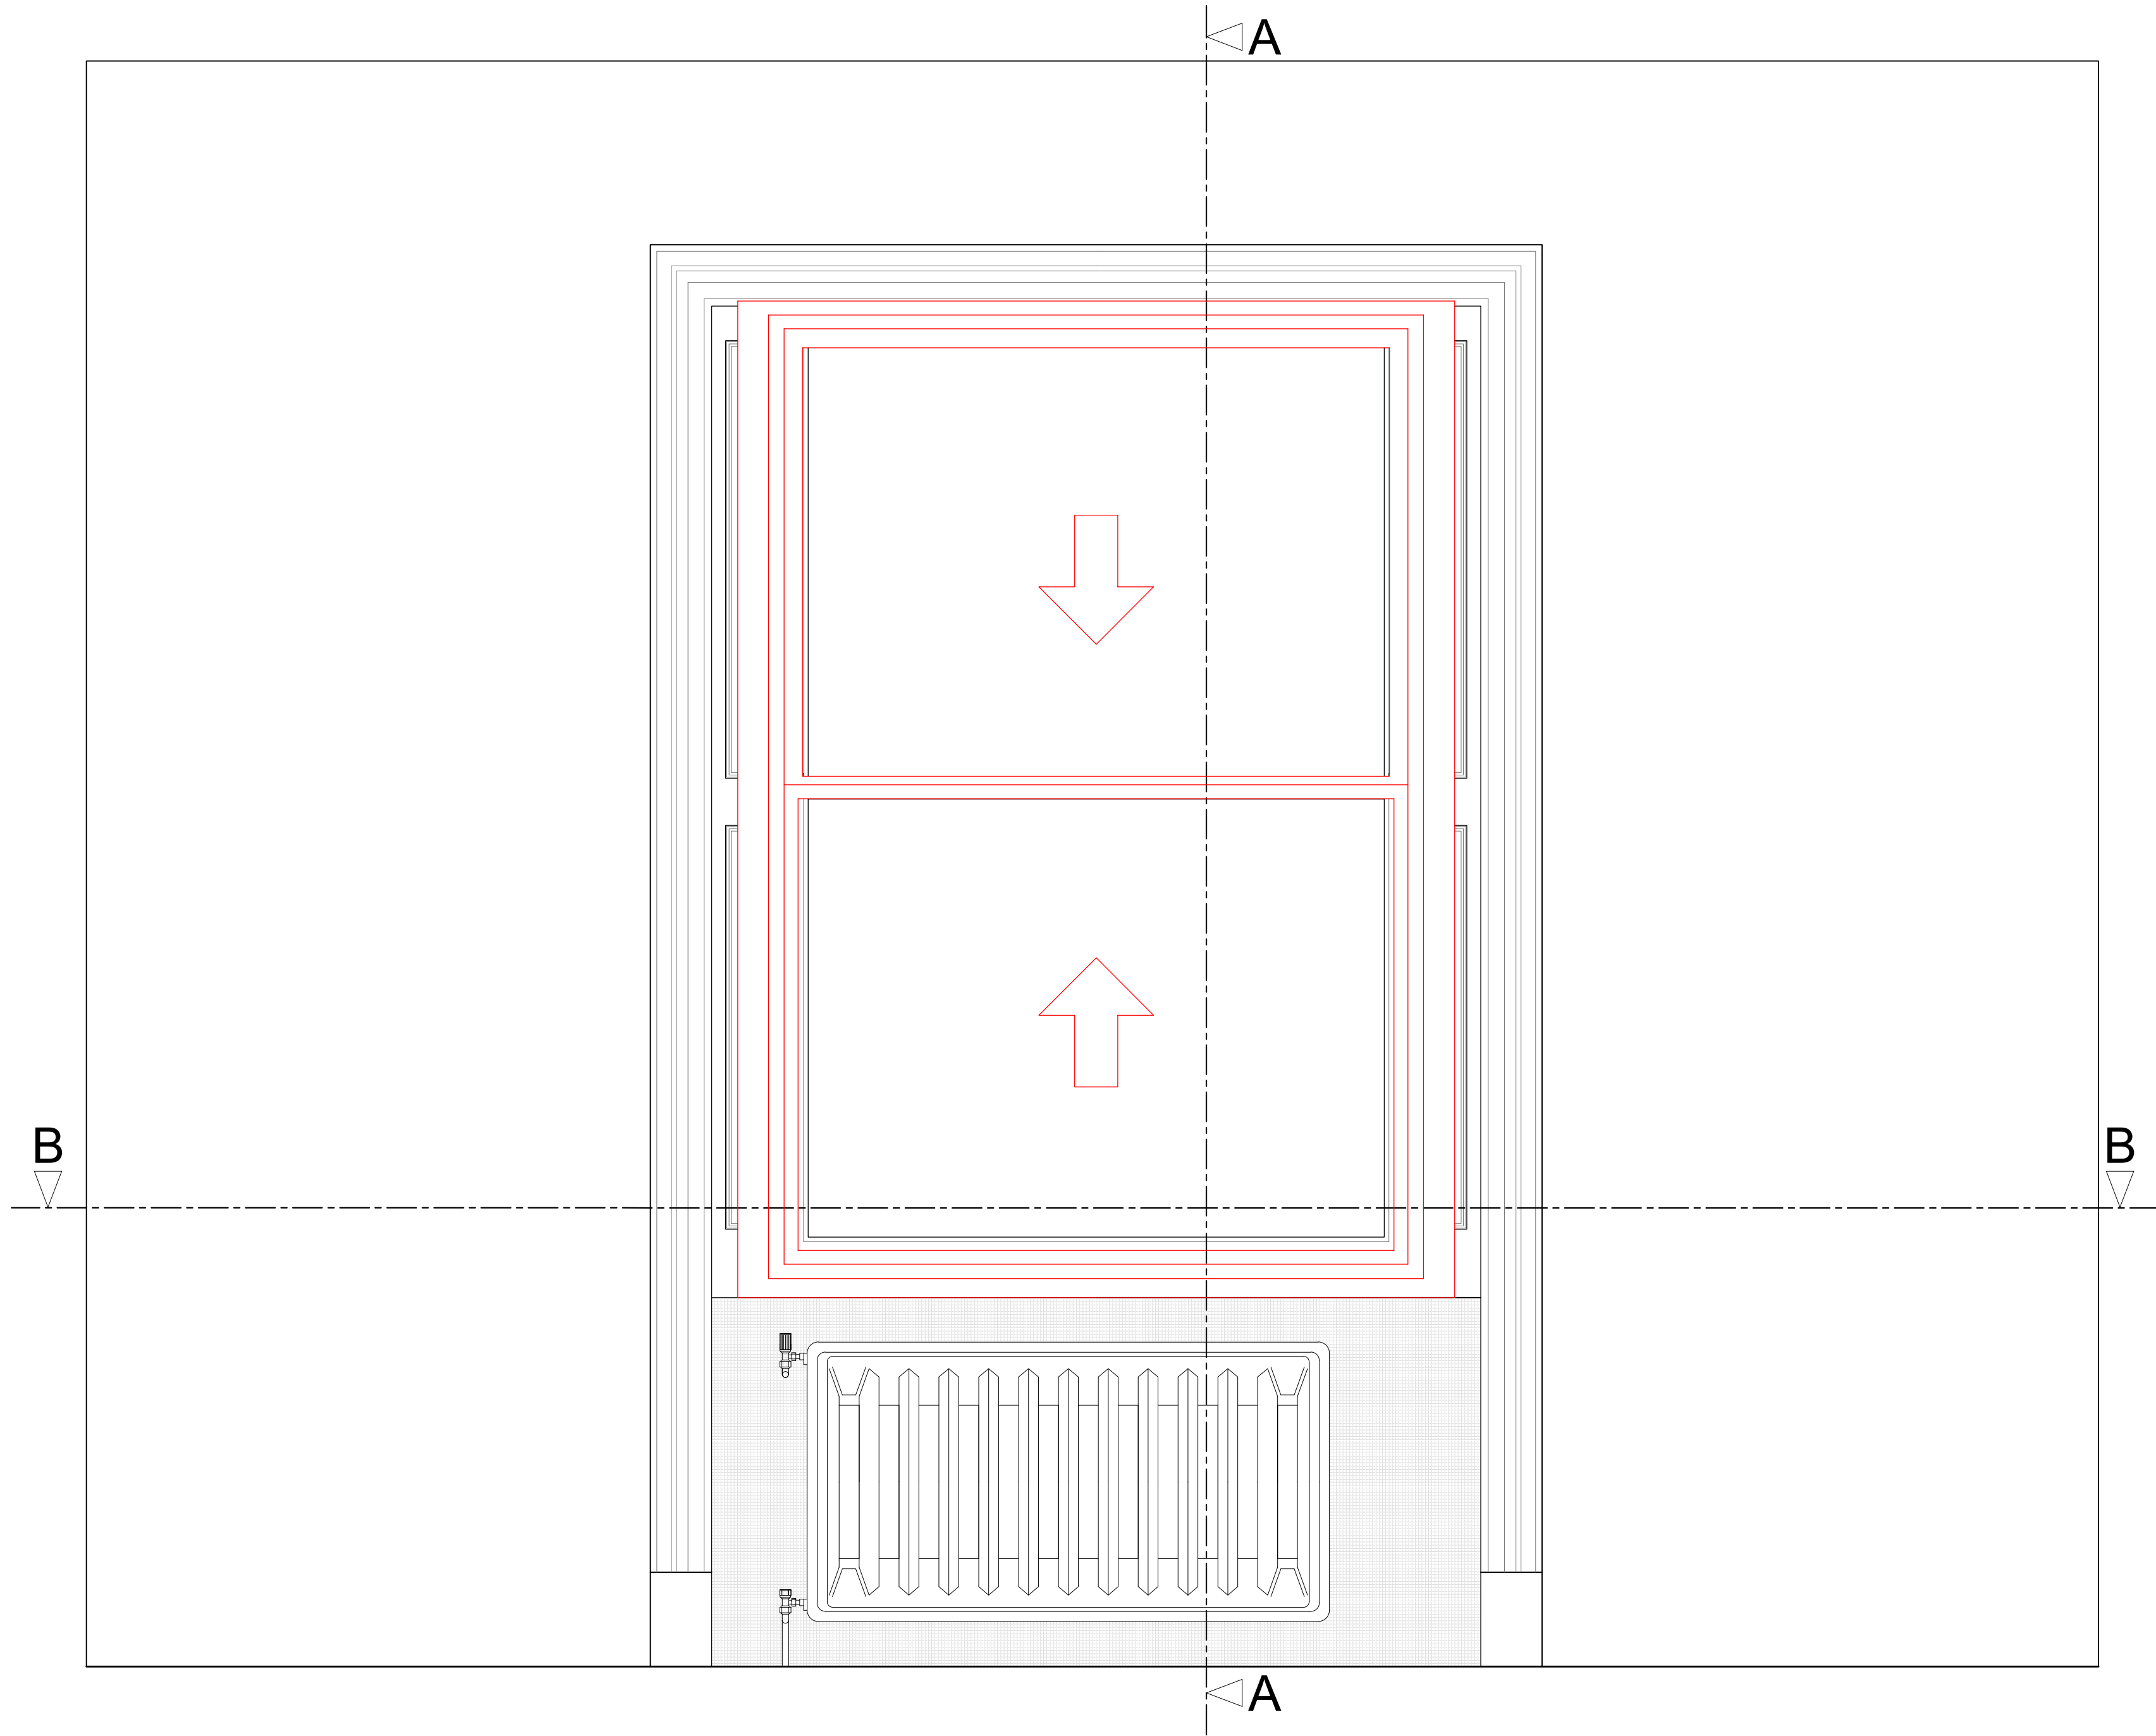

Section A-A through External Wall with Secondary Glazing Installed
Scale: 1:10

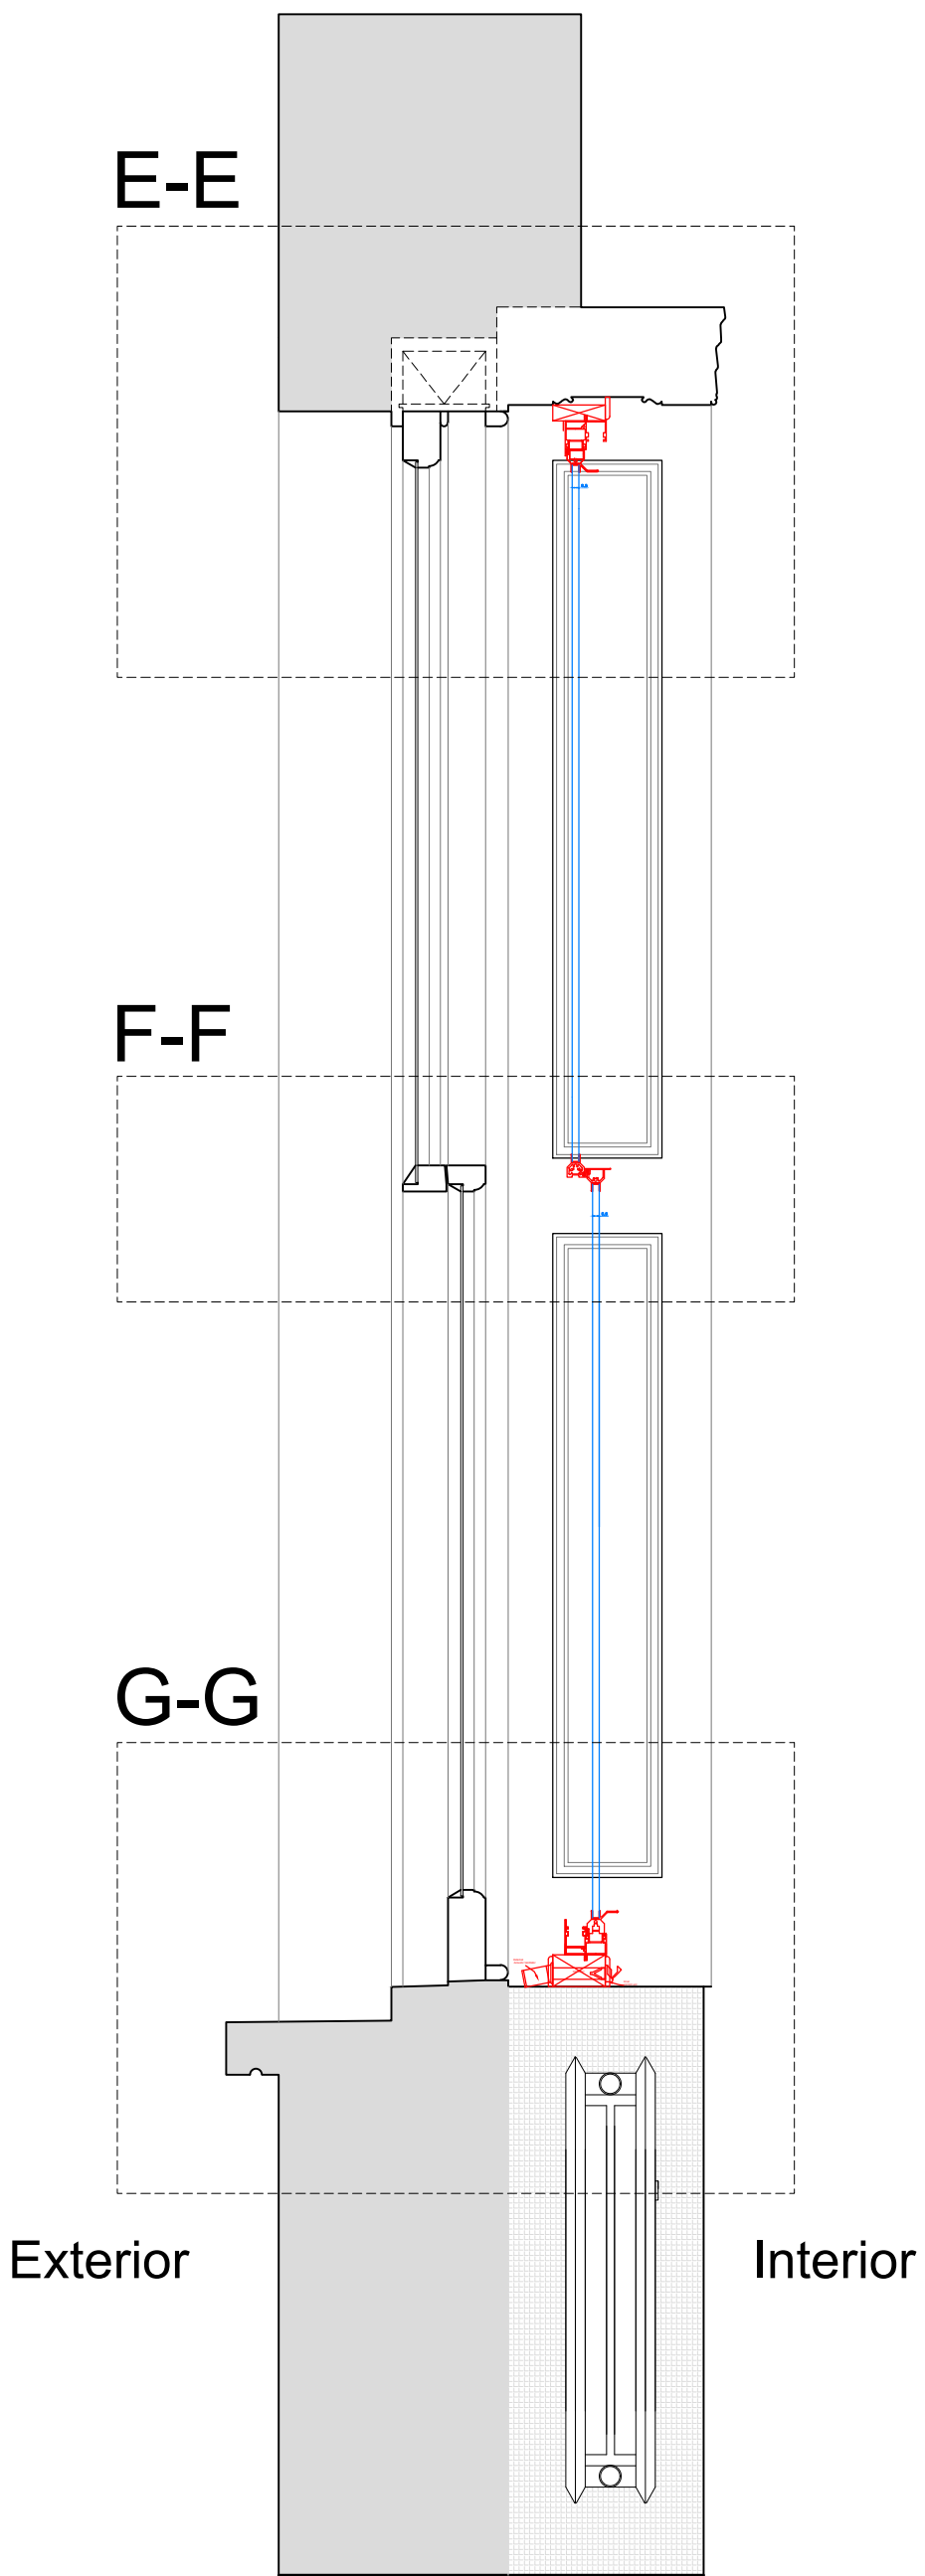

Plan Section B-B with Secondary Glazing Installed
Scale: 1:10

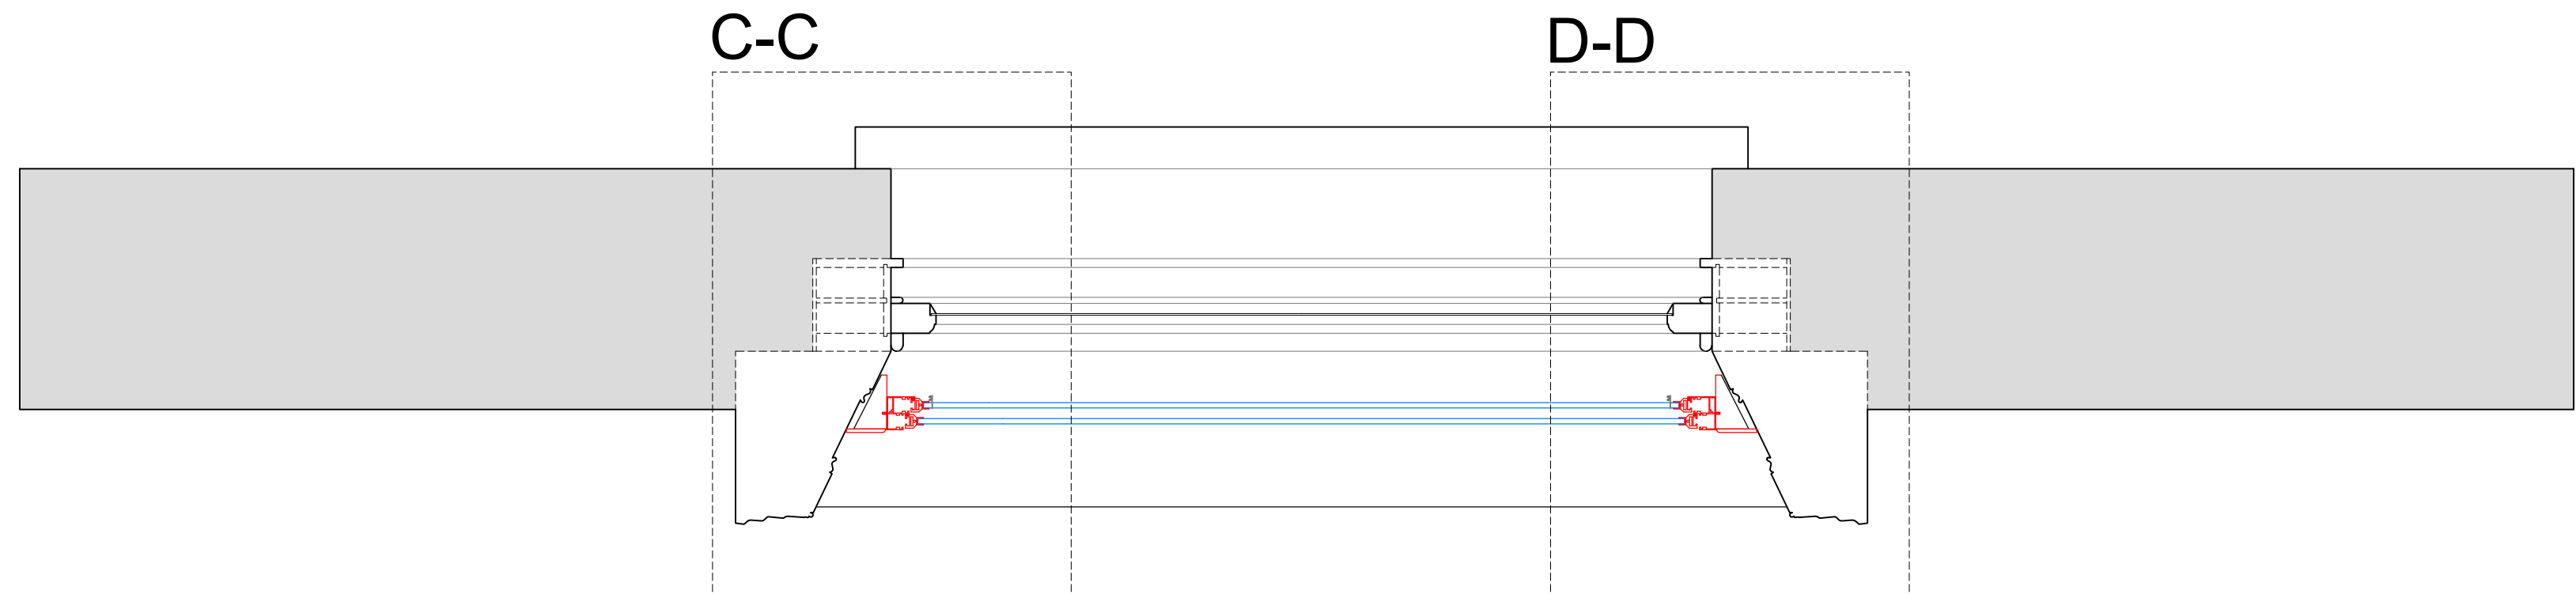

SECONDARY GLAZING SHOWN IN RED FOR VISUAL CLARITY ONLY

Revision	Date	Amendment
1.0	08-03-2021	Issued for listed building consent application

Do not reproduce this drawing without written permission
All dimensions are in millimetres unless stated otherwise

Drawing Not For Construction

HS2


High Speed (HS2) Limited
1st-3rd Floor
The Podium
1 Eversholt Street
London NW1 2DN

COSTAIN SKANSKA


Costain Skanska Joint Venture
9th Floor
The Tower
1 Eversholt Street
London NW1 2DN

Site Address: 16 Park Village East, London NW1		
Drawing Title: Ground Floor - Reception: PROPOSED Secondary Glazing Details - Sheet 2 of 3		
Surveyed by: AP & PB	Drawn by: AP & PB	Checked by: OB
Presentation Scale: as shown @ A1		Revision: 1.0
Date: 24-09-2019	Drawing No: WPI P066 NI - 16 PVE-PR-GF-J-10.1	Revision: 1.0


Section C-C
Scale: 1:5 on A1

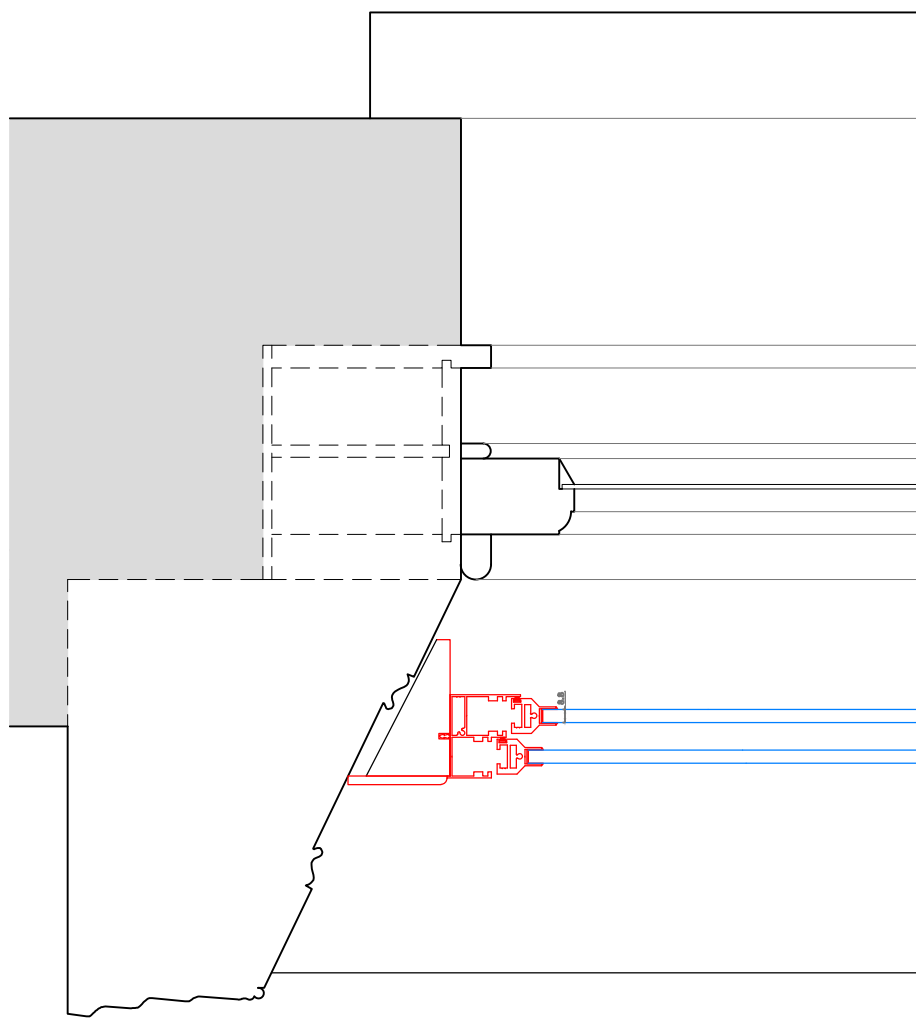


Section D-D
Scale: 1:5 on A1

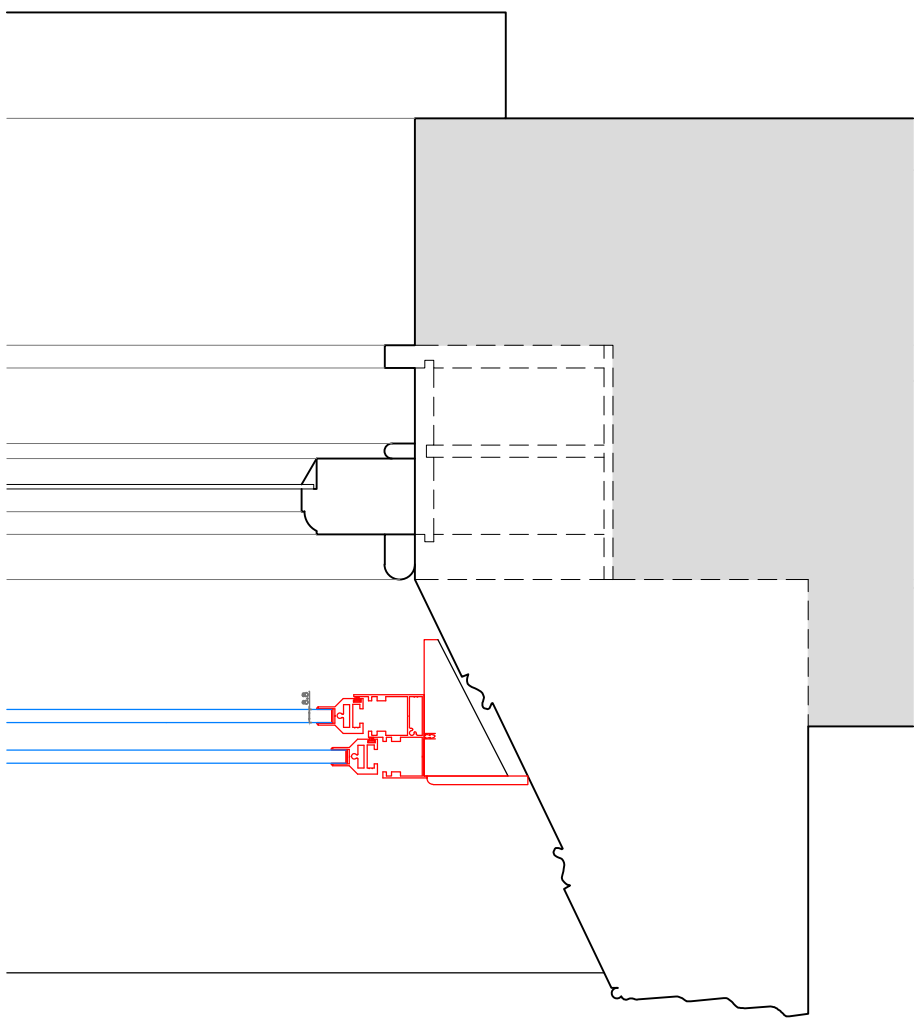


Section E-E
Scale: 1:5 on A1

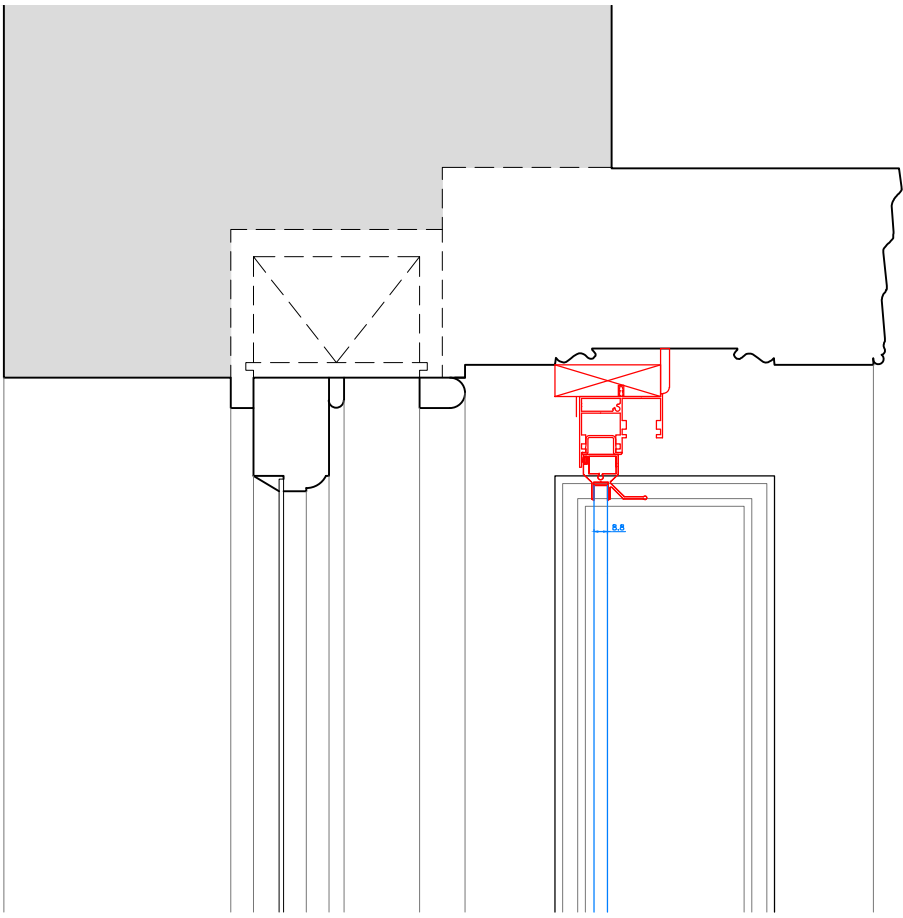

Section F-F
Scale: 1:5 on A1

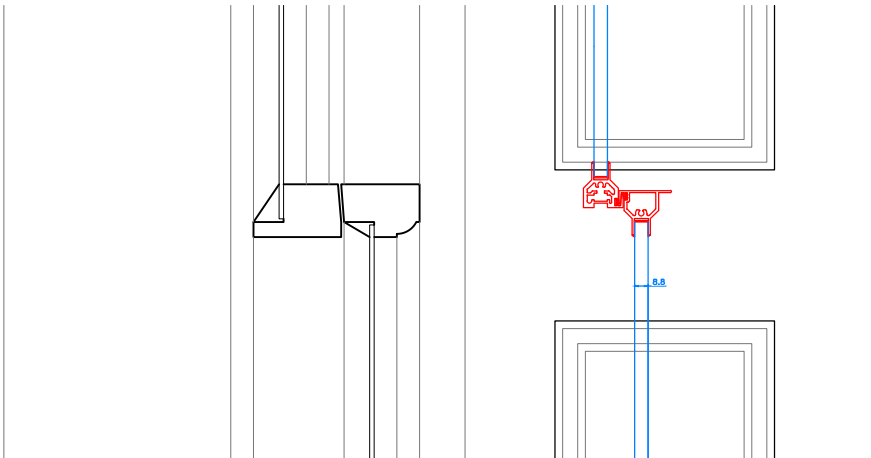

Section G-G
Scale: 1:5 on A1

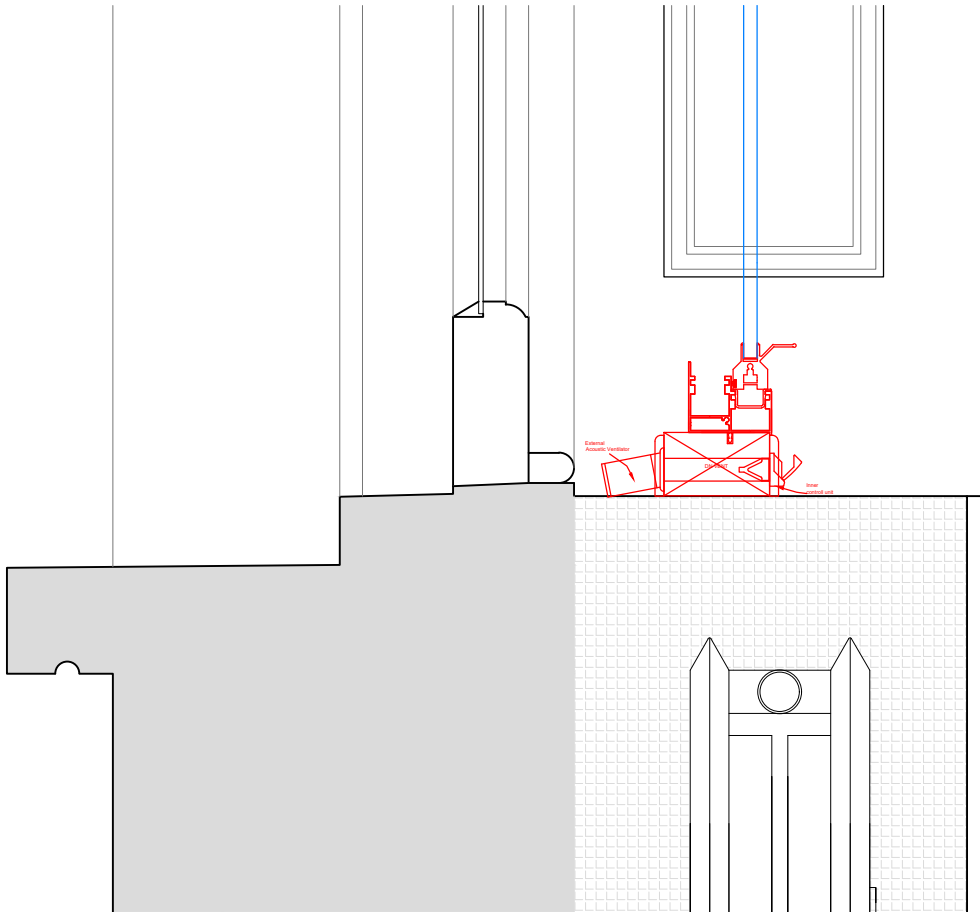

SECONDARY GLAZING SHOWN IN RED FOR VISUAL CLARITY ONLY

Revision	Date	Amendment
1.0	08-03-2021	Issued for listed building consent application

Do not reproduce this drawing without written permission
All dimensions are in millimetres unless stated otherwise

Drawing Not For Construction

HS2


High Speed (HS2) Limited
1st-3rd Floor
The Podium
1 Eversholt Street
London NW1 2DN

COSTAIN SKANSKA


Costain Skanska Joint Venture
9th Floor
The Tower
1 Eversholt Street
London NW1 2DN

Site Address: 16 Park Village East, London NW1		
Drawing Title: Ground Floor - Reception: PROPOSED Secondary Glazing Details - Sheet 3 of 3		
Surveyed by: AP & PB	Drawn by: AP & PB	Checked by: OB
Presentation Scale: 1:5 @ A1		Revision: 1.0
Date: 24-09-2019	Drawing No: WPI P066 NI - 16 PVE-PR-GF-J-10.2	


Internal Room Elevation
Scale: 1:10

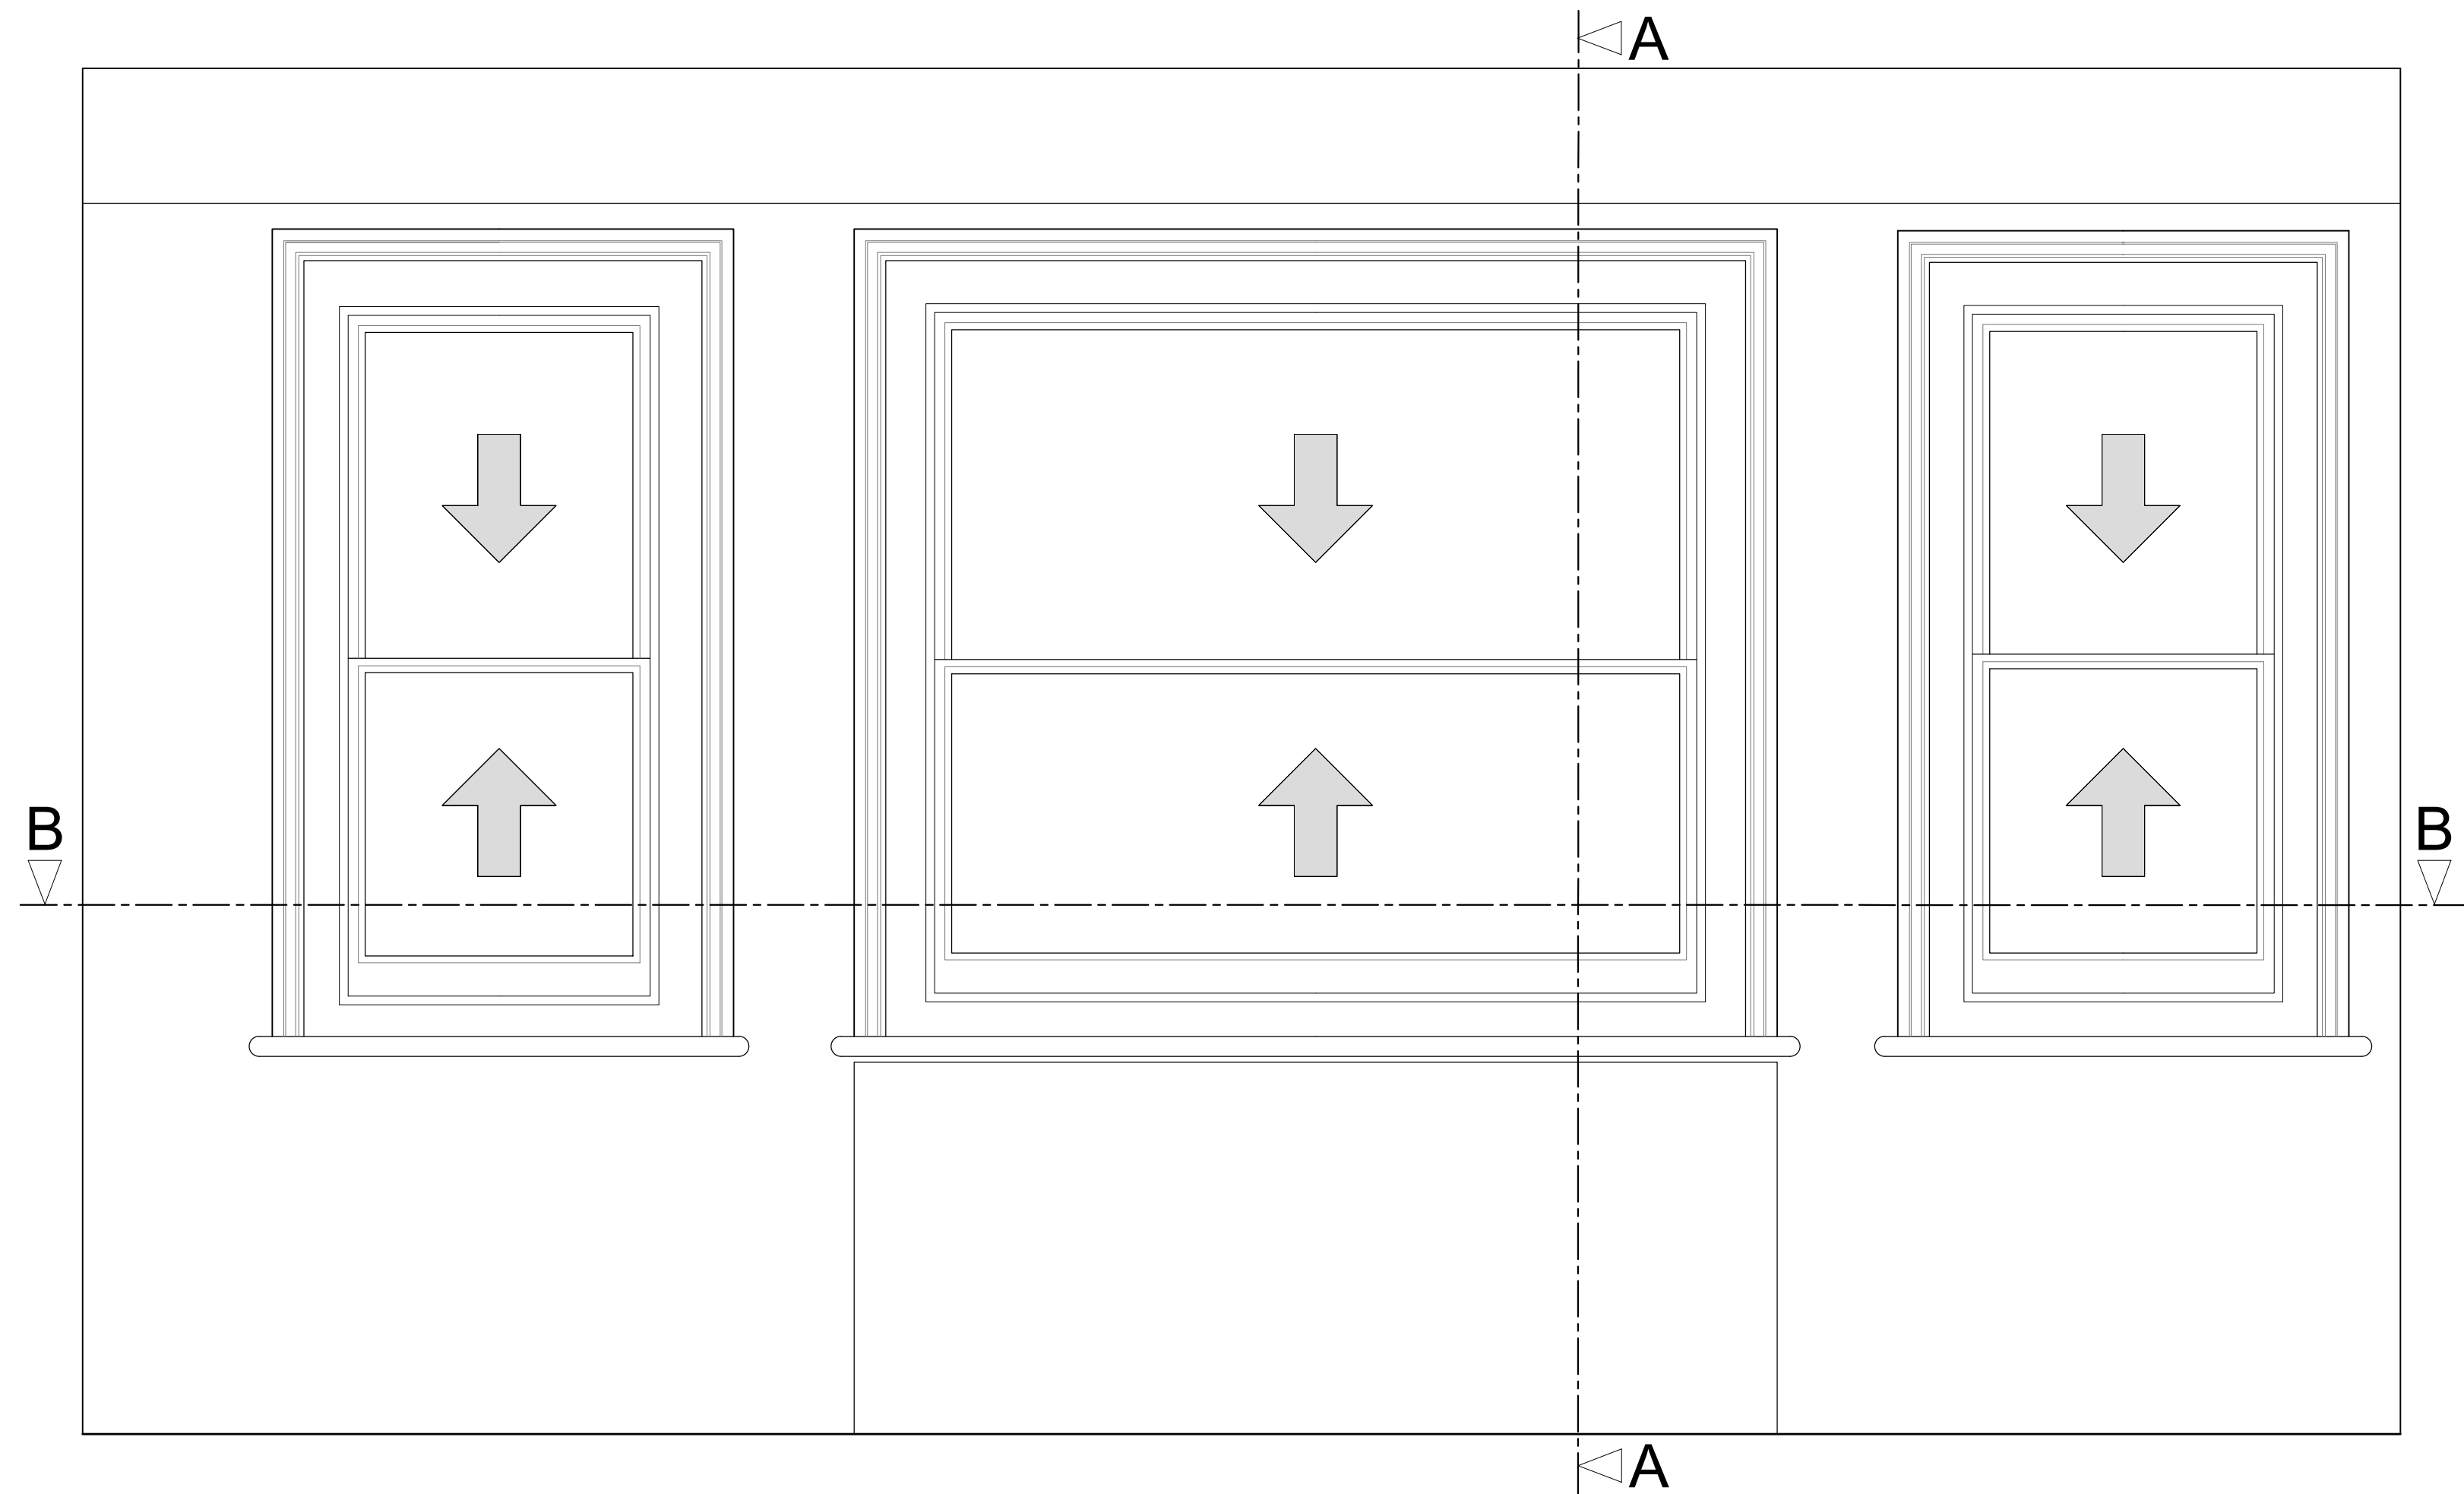

Section A-A through External Wall
Scale: 1:10

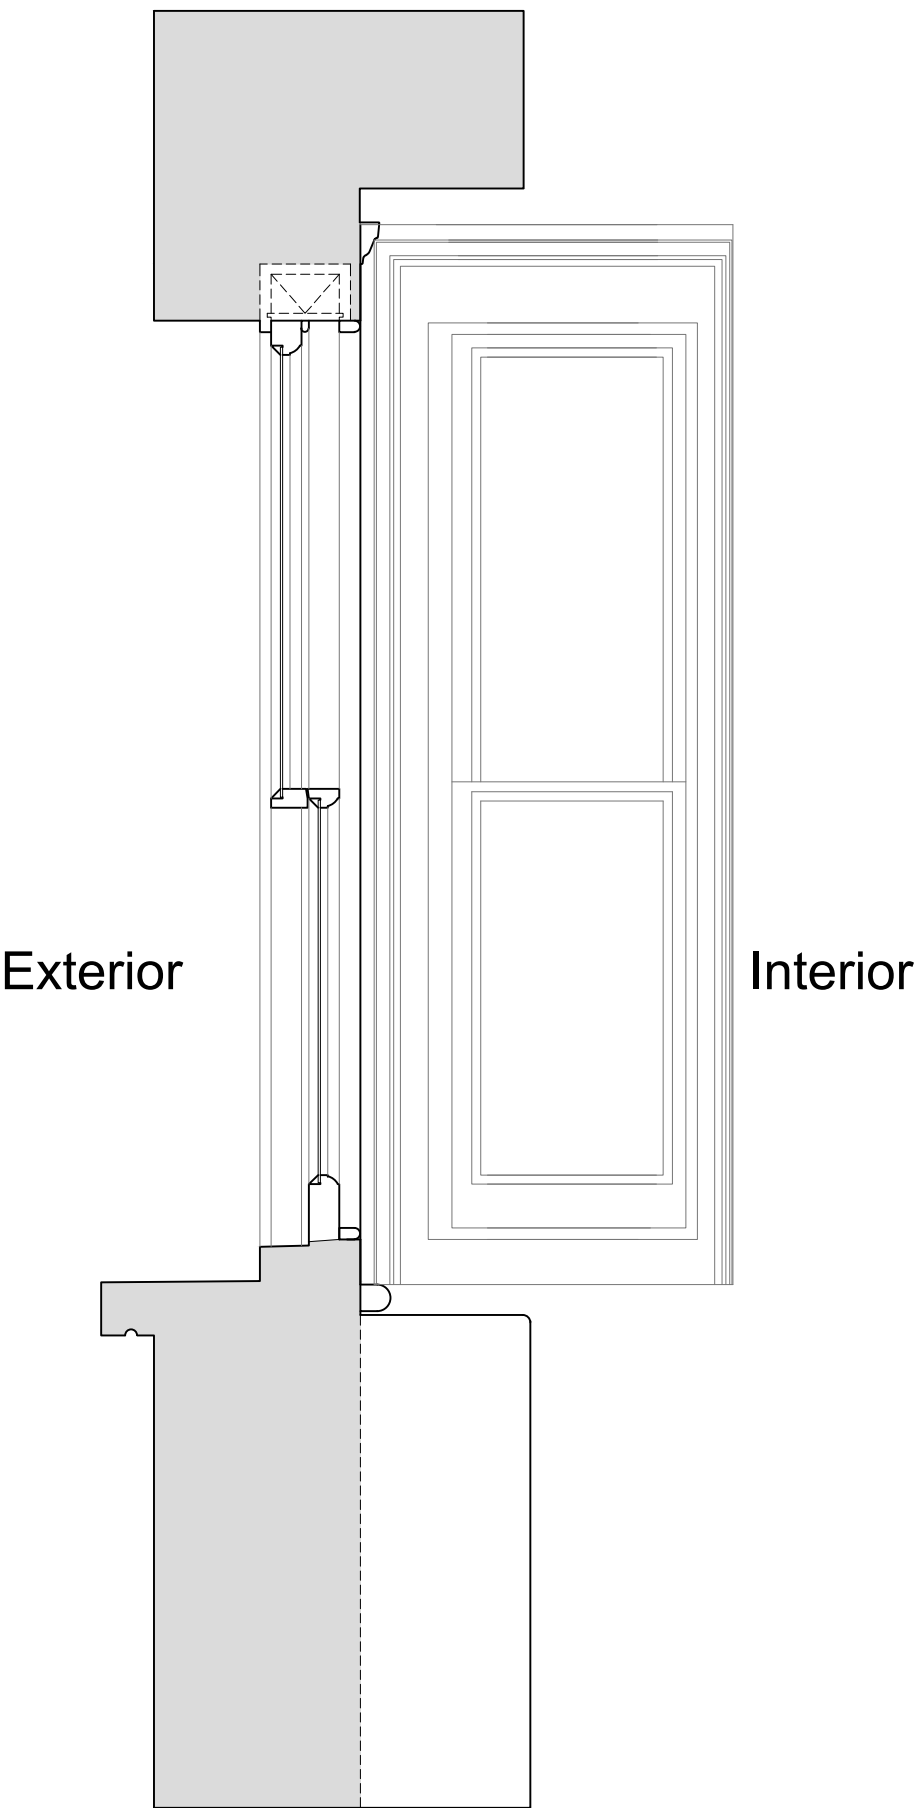

Plan Section B-B
Scale: 1:10

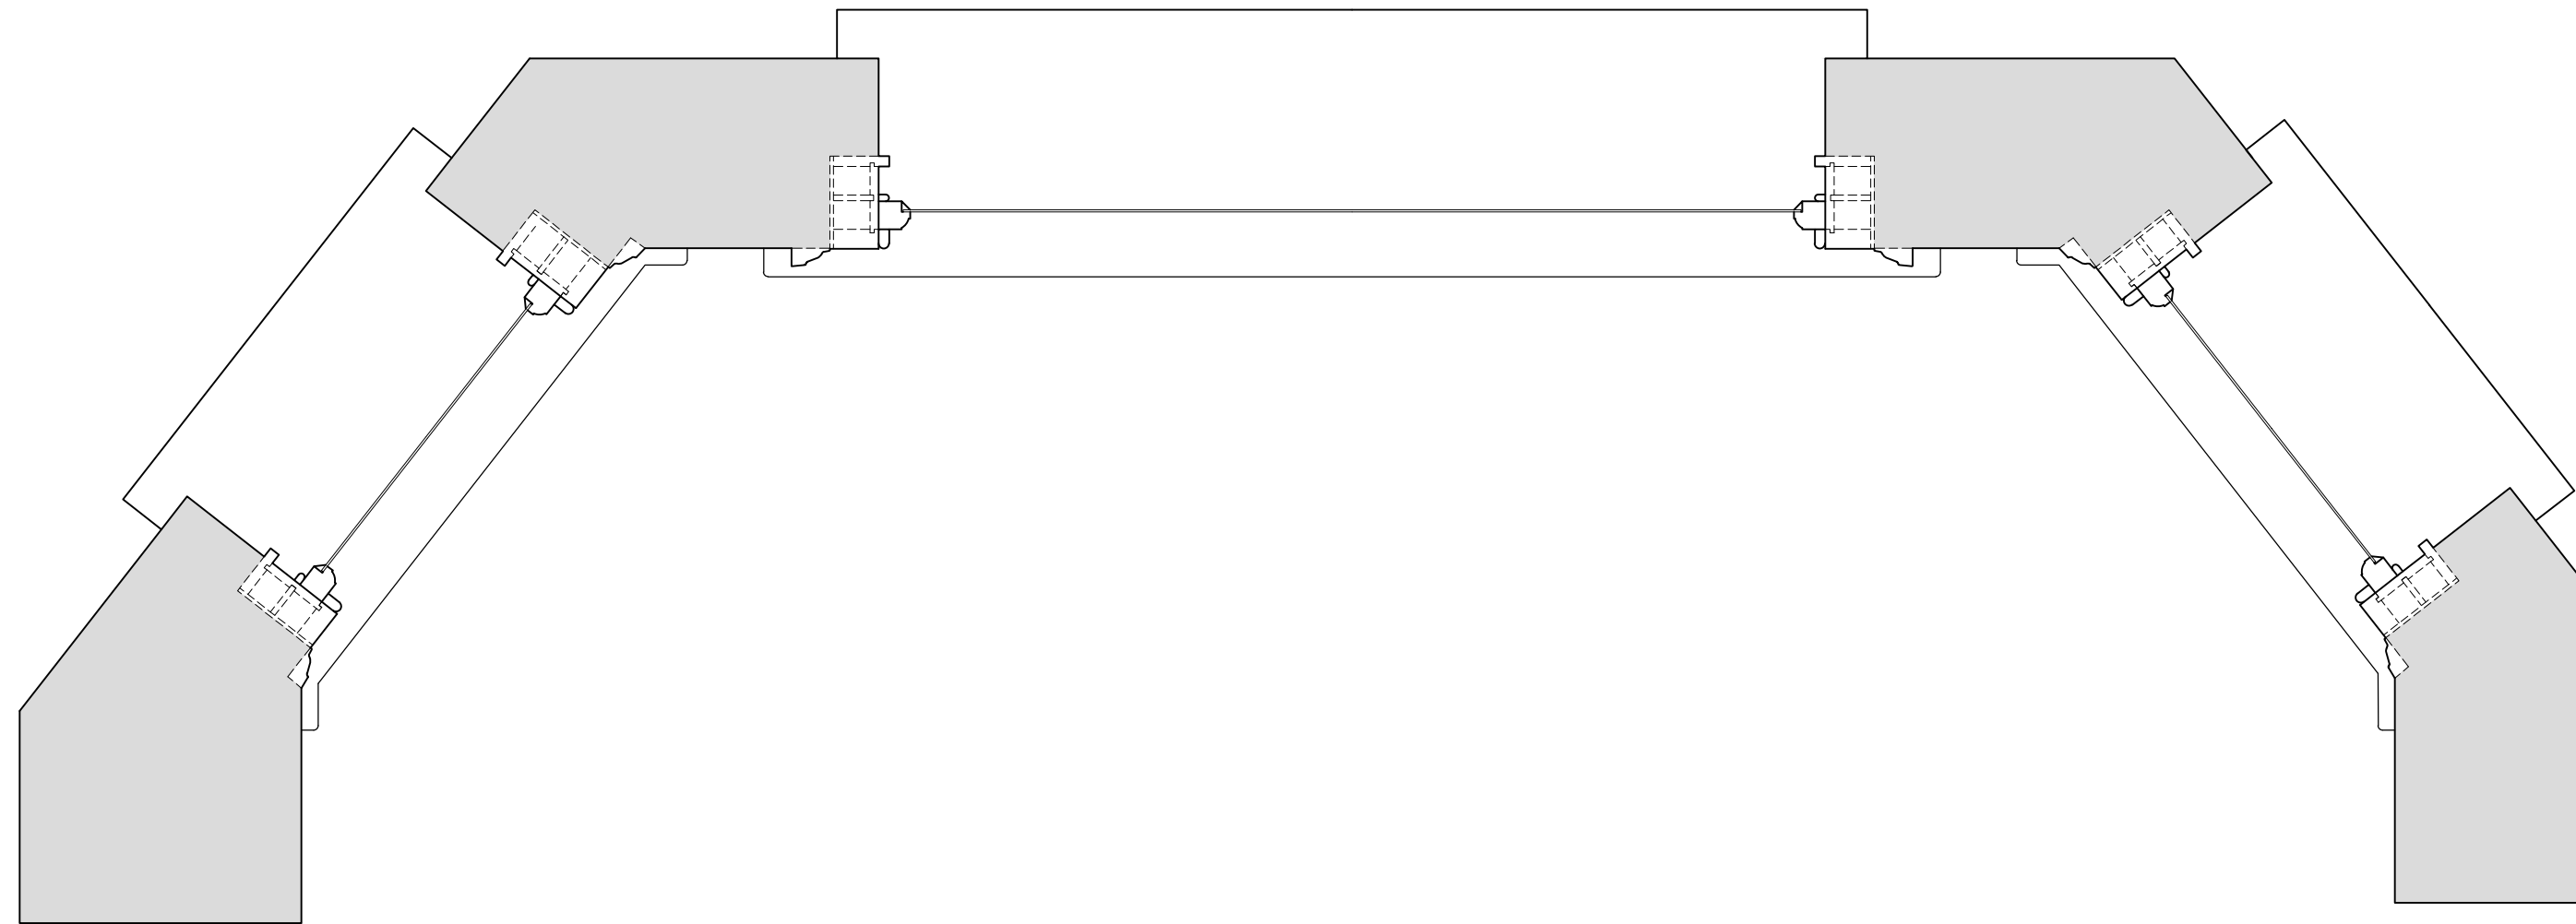

Revision	Date	Amendment
1.0	08-03-2021	Issued for listed building consent application

Do not reproduce this drawing without written permission
All dimensions are in millimetres unless stated otherwise

Drawing Not For Construction

HS2


High Speed (HS2) Limited
1st-3rd Floor
The Podium
1 Eversholt Street
London NW1 2DN




Costain Skanska Joint Venture
9th Floor
The Tower
1 Eversholt Street
London NW1 2DN

Site Address: 16 Park Village East, London NW1			
Drawing Title: First Floor - Master Bedroom: EXISTING Rear Window Joinery Details - Sheet 1 of 3			
Surveyed by: AP & PB	Drawn by: AP & PB	Checked by: OB	Presentation Scale: as shown @ A1
Date: 24-09-2019	Drawing No: WPI P066 NI - 16 PVE-EX-FF-J-11	Revision: 1.0	


Internal Room Elevation with Secondary Glazing Installed
Scale: 1:10

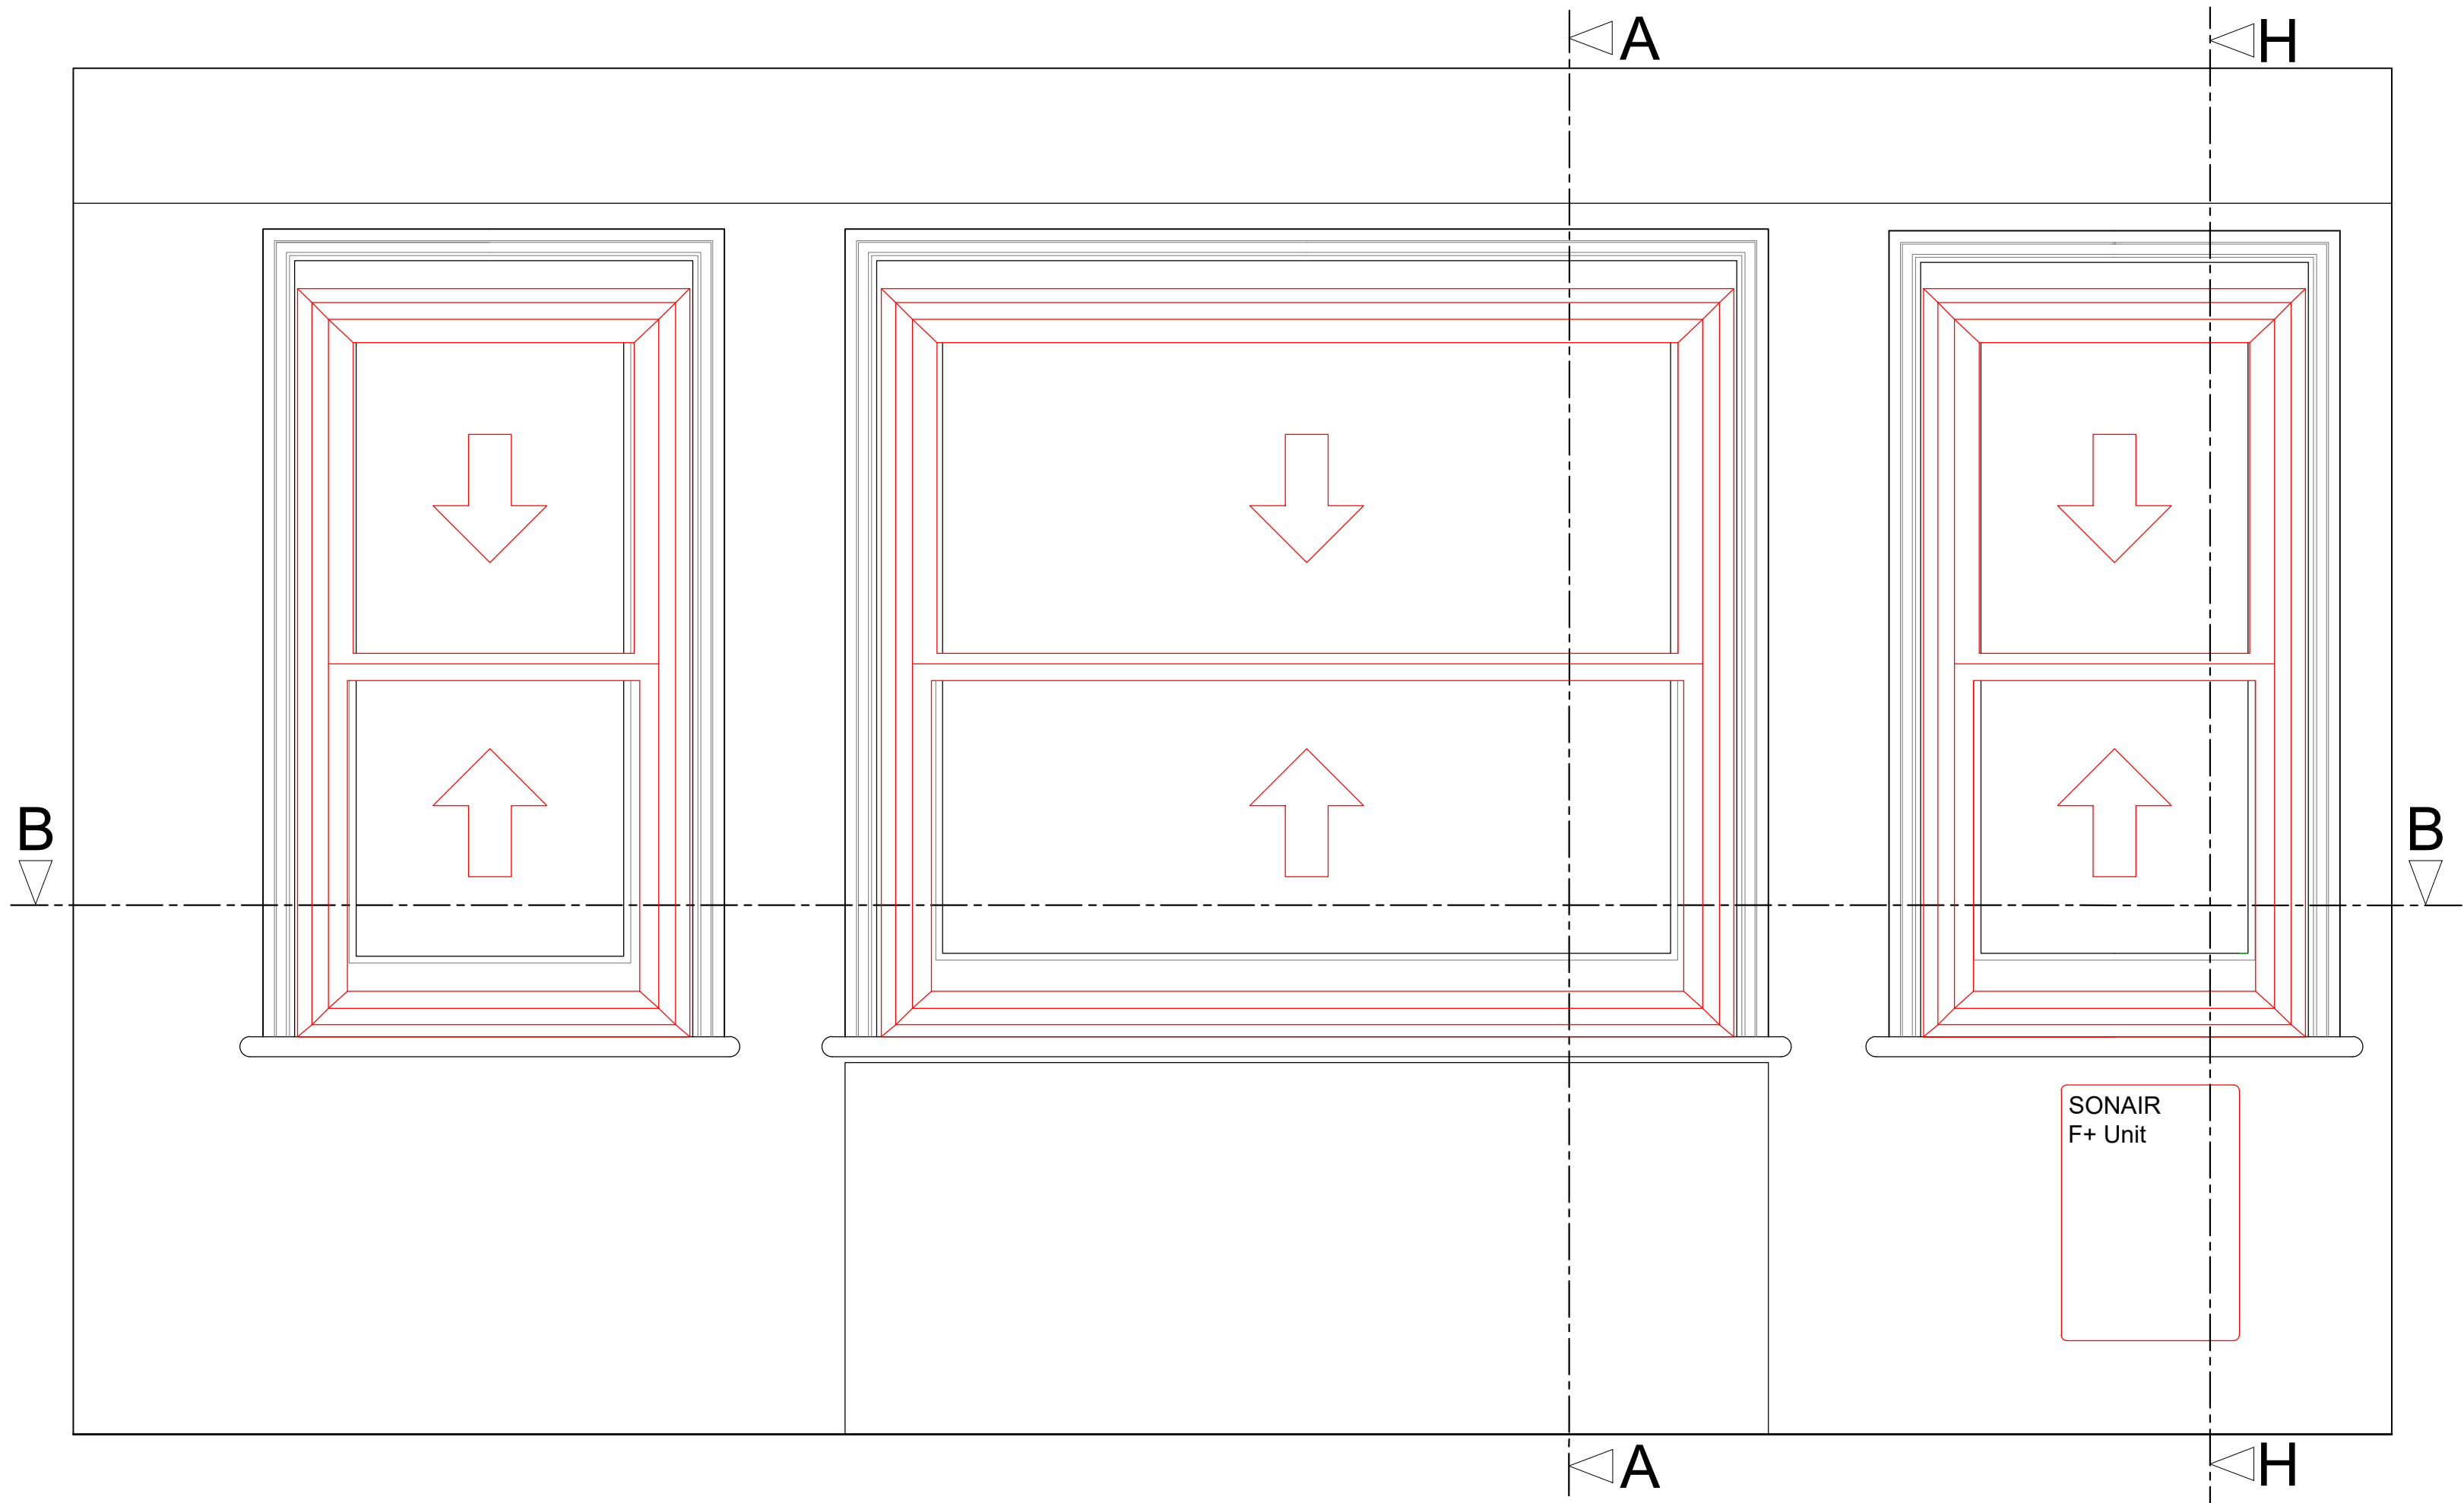


Section A-A through External Wall with Secondary Glazing Installed
Scale: 1:10

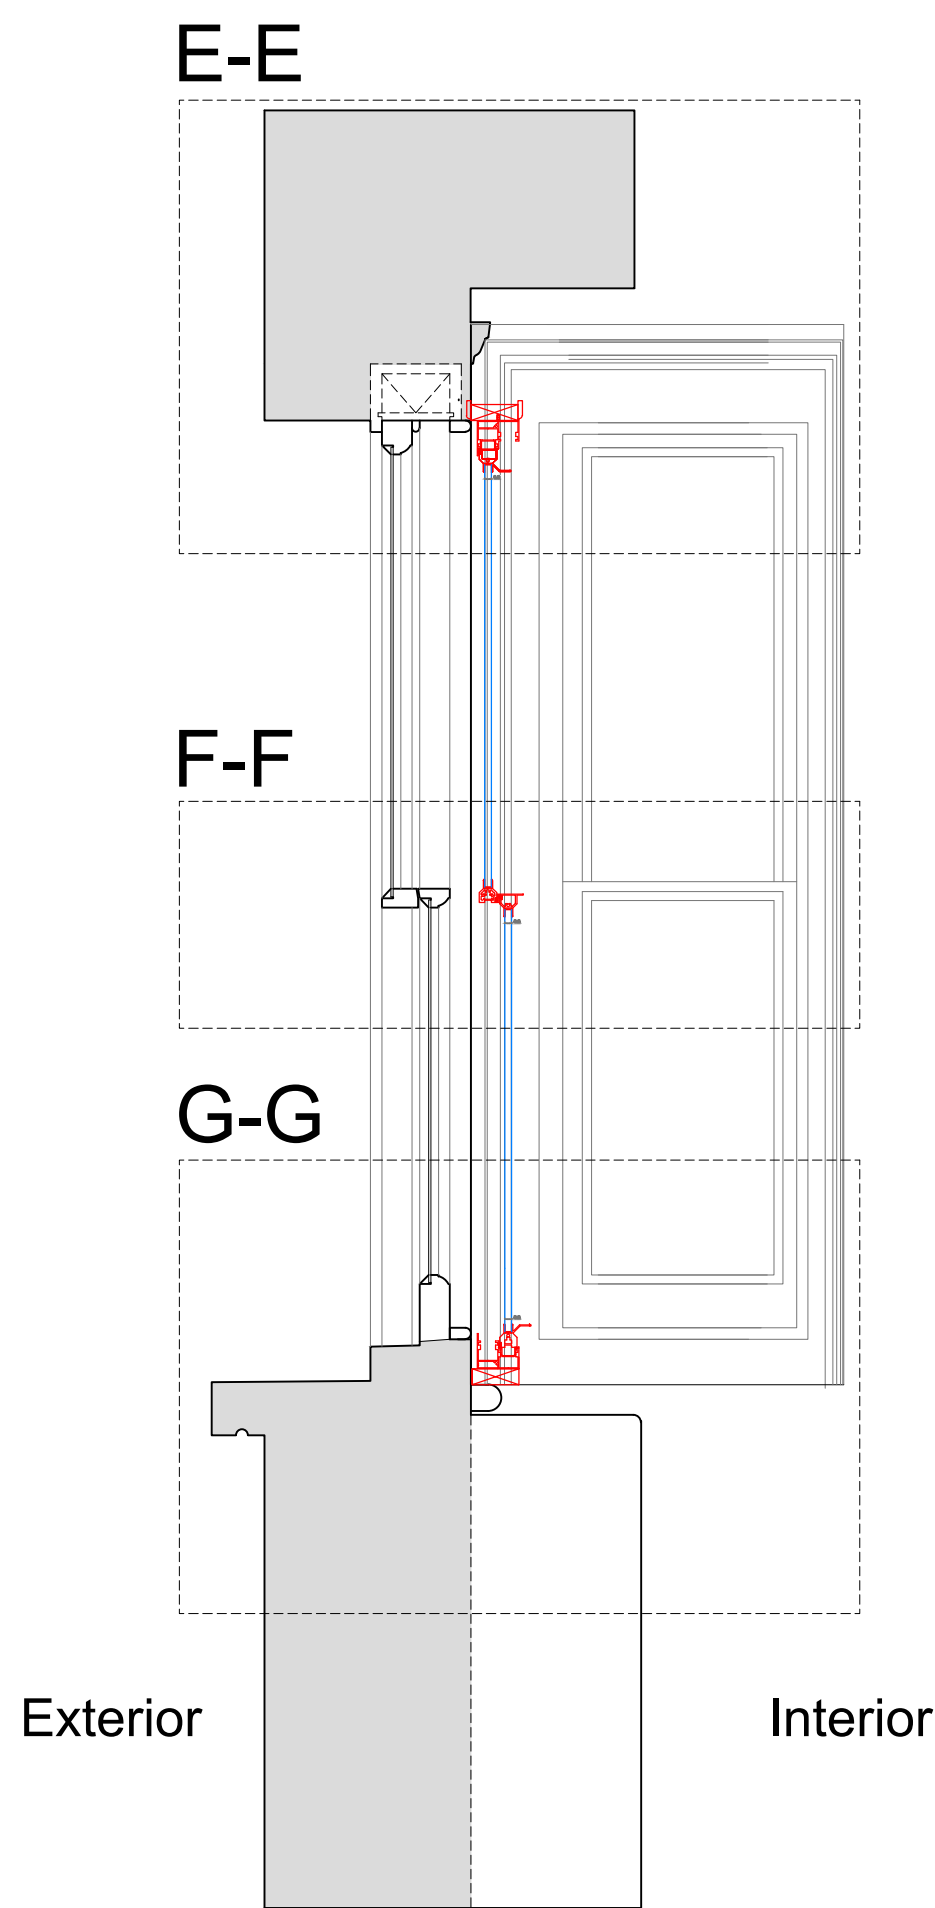


Section H-H through External Wall with Mechanical Ventilation Installed
Scale: 1:10

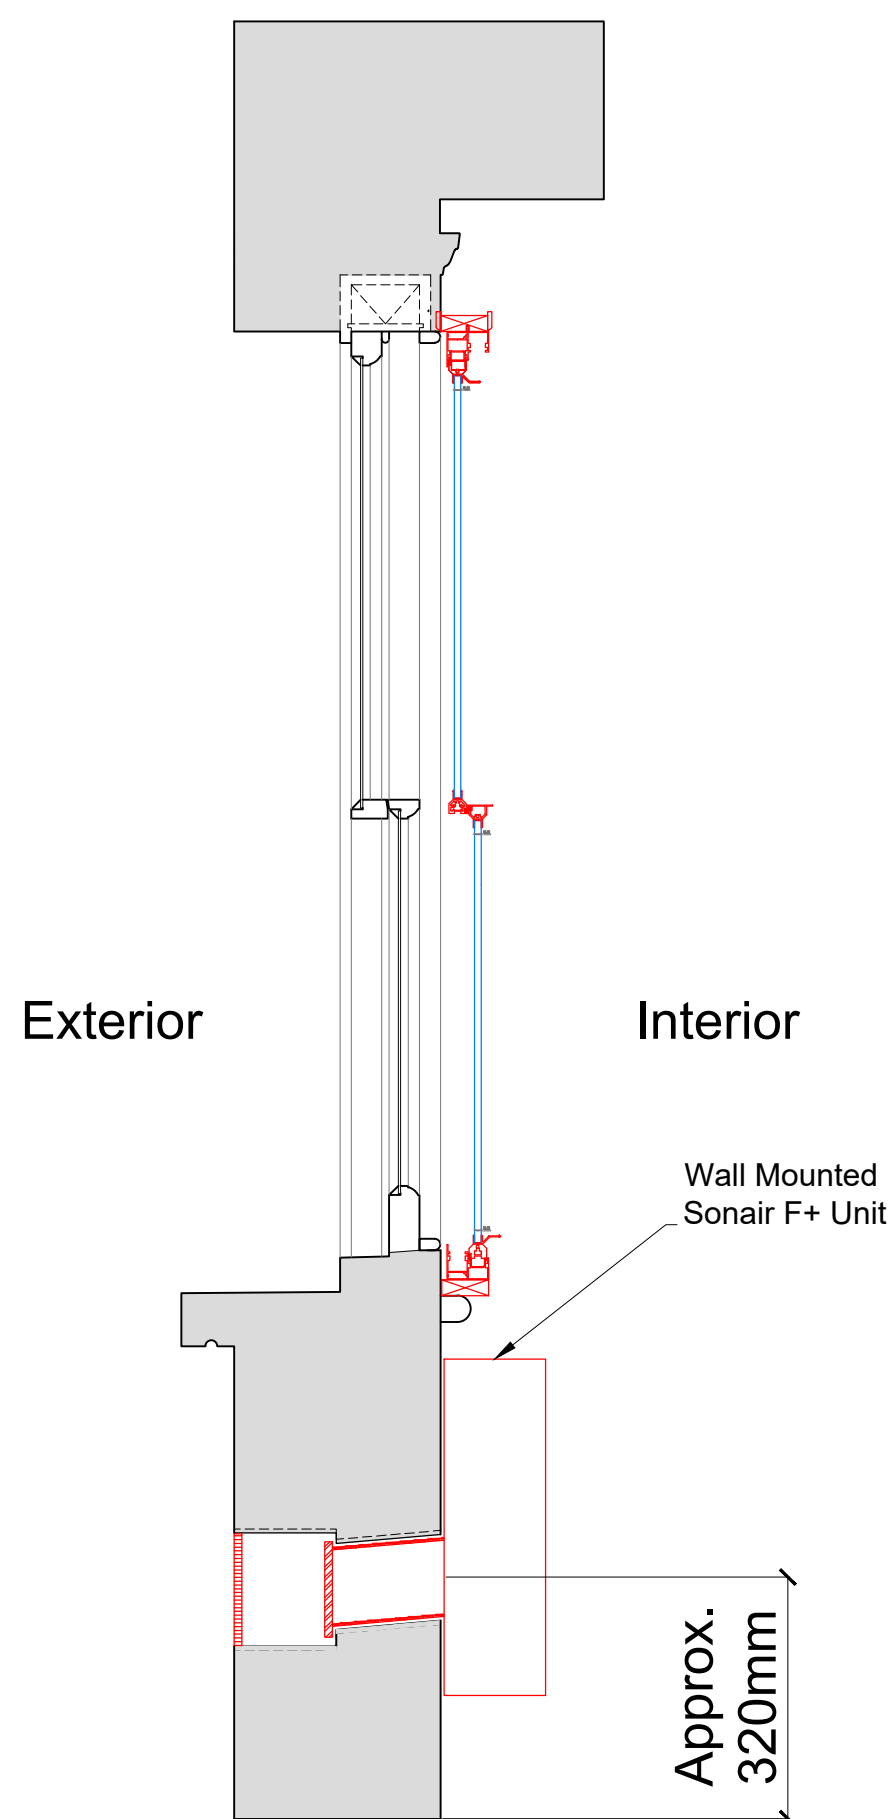

Plan Section B-B with Secondary Glazing Installed
Scale: 1:10

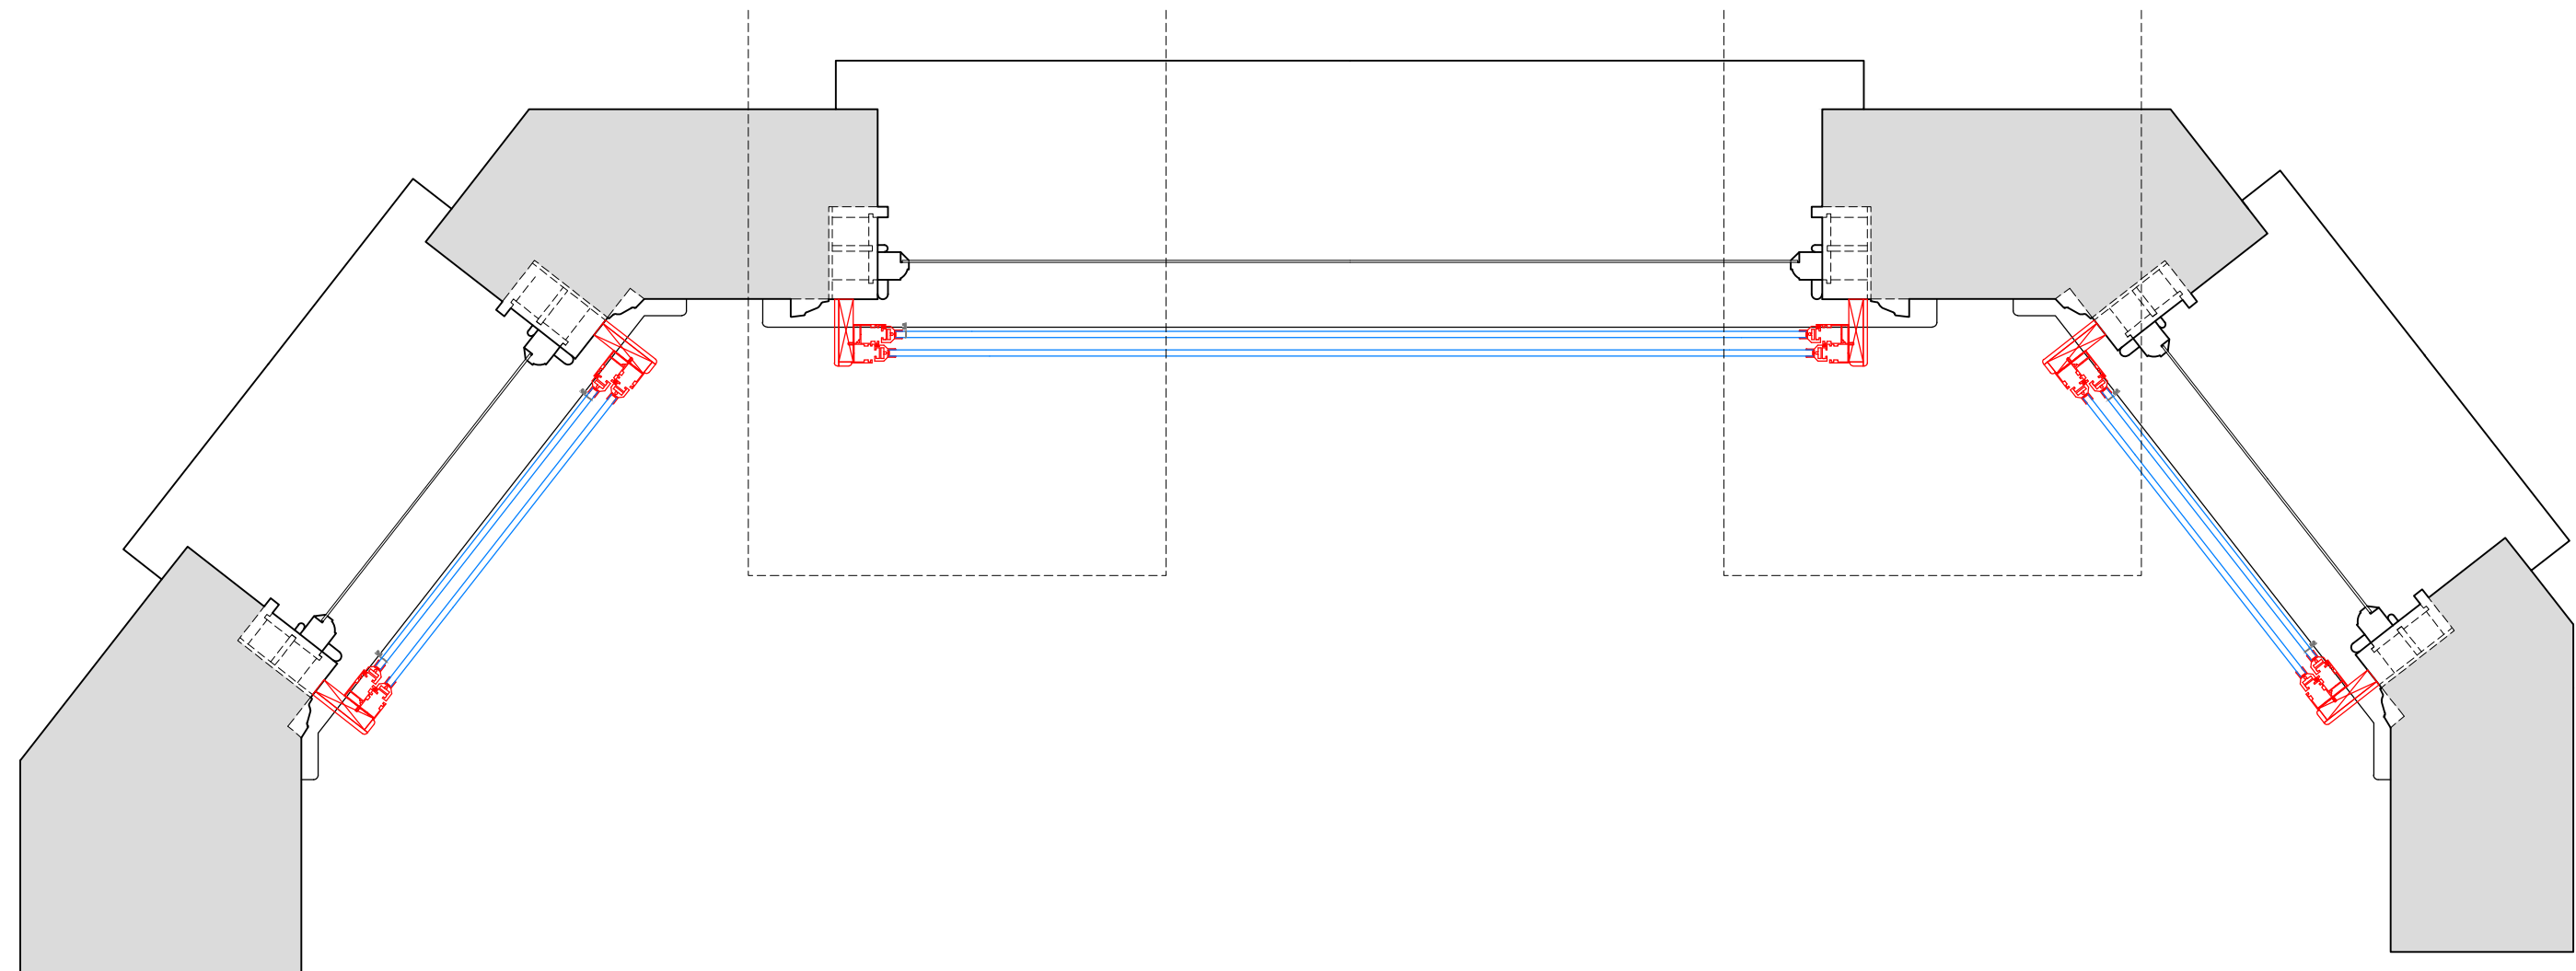

Detail of Sonair Unit
Scale: 1:5

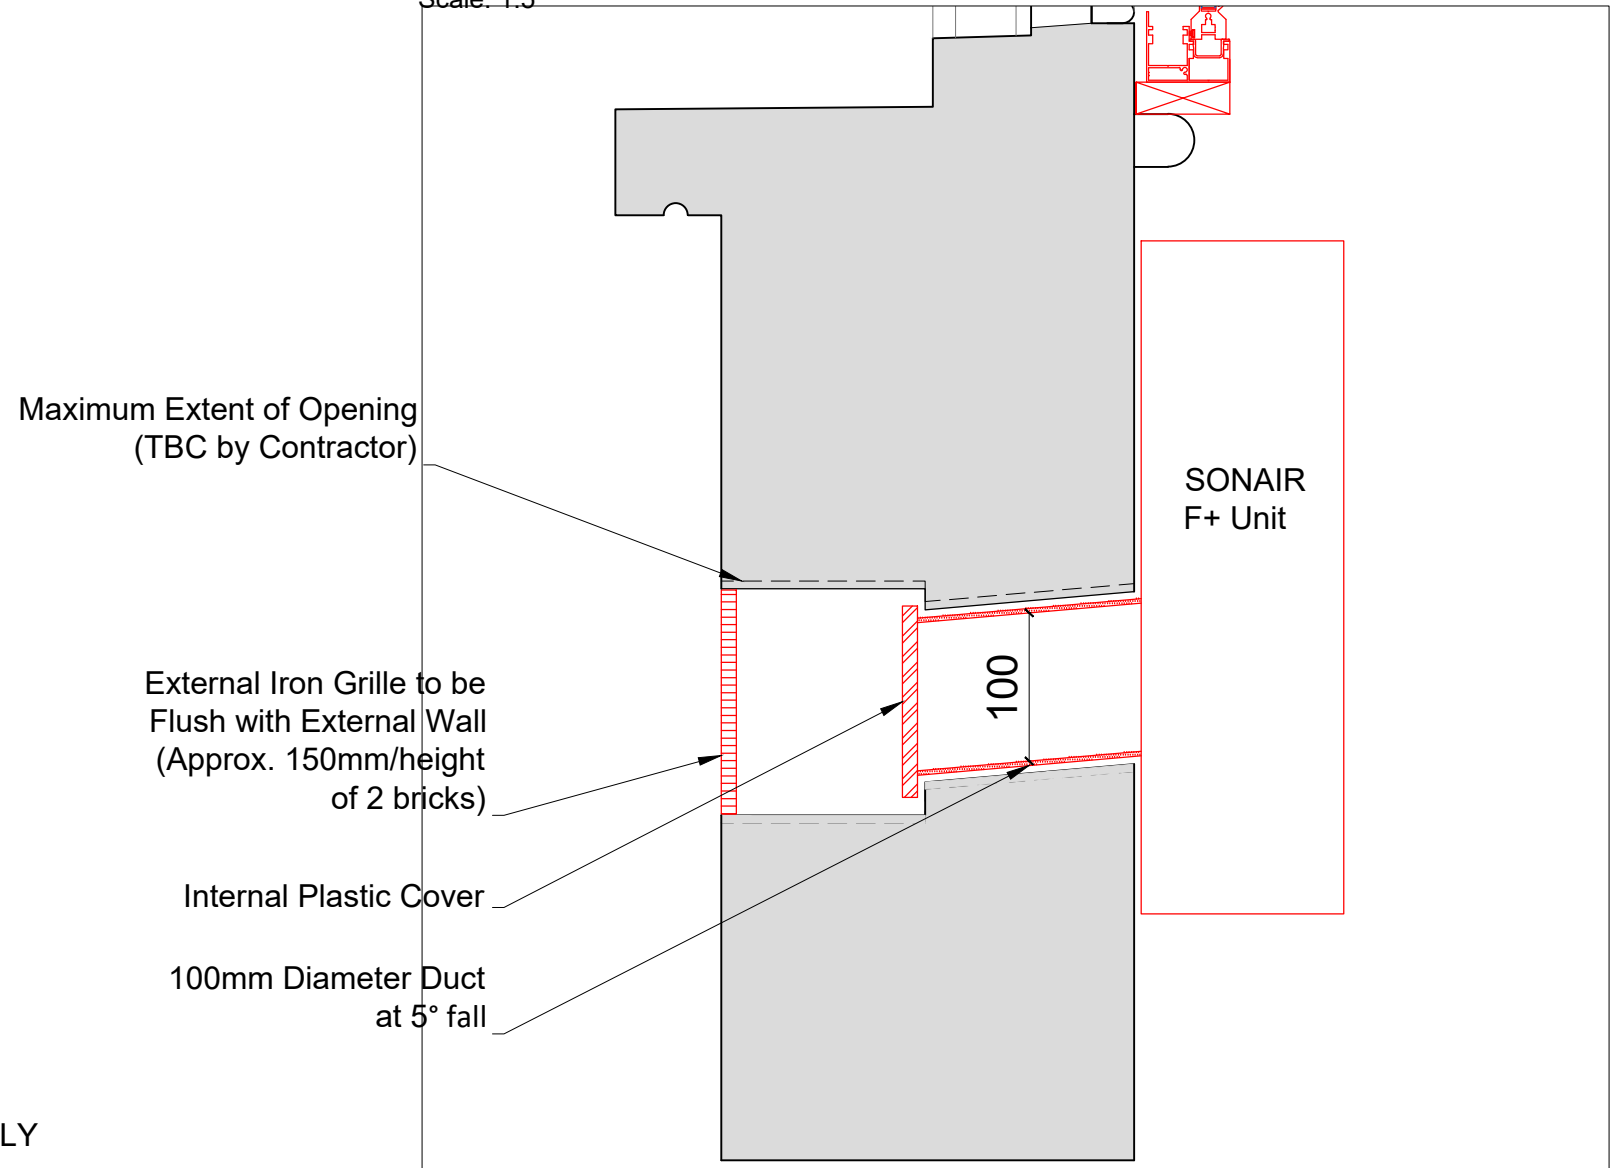

SECONDARY GLAZING SHOWN IN RED FOR VISUAL CLARITY ONLY

Revision	Date	Amendment
1.0	08-03-2021	Issued for listed building consent application

Do not reproduce this drawing without written permission
All dimensions are in millimetres unless stated otherwise

Drawing Not For Construction

HS2


High Speed (HS2) Limited
1st-3rd Floor
The Podium
1 Eversholt Street
London NW1 2DN

COSTAIN SKANSKA


Costain Skanska Joint Venture
9th Floor
The Tower
1 Eversholt Street
London NW1 2DN

Site Address: 16 Park Village East, London NW1			
Drawing Title: First Floor - Master Bedroom: PROPOSED Secondary Glazing Details - Sheet 2 of 3			
Surveyed by: AP & PB	Drawn by: AP & PB	Checked by: OB	Presentation Scale: as shown @ A1
Date: 24-09-2019	Drawing No: WPI P066 NI - 16 PVE-PR-FF-J-11.1	Revision: 1.0	


Section C-C
Scale: 1:5 on A1

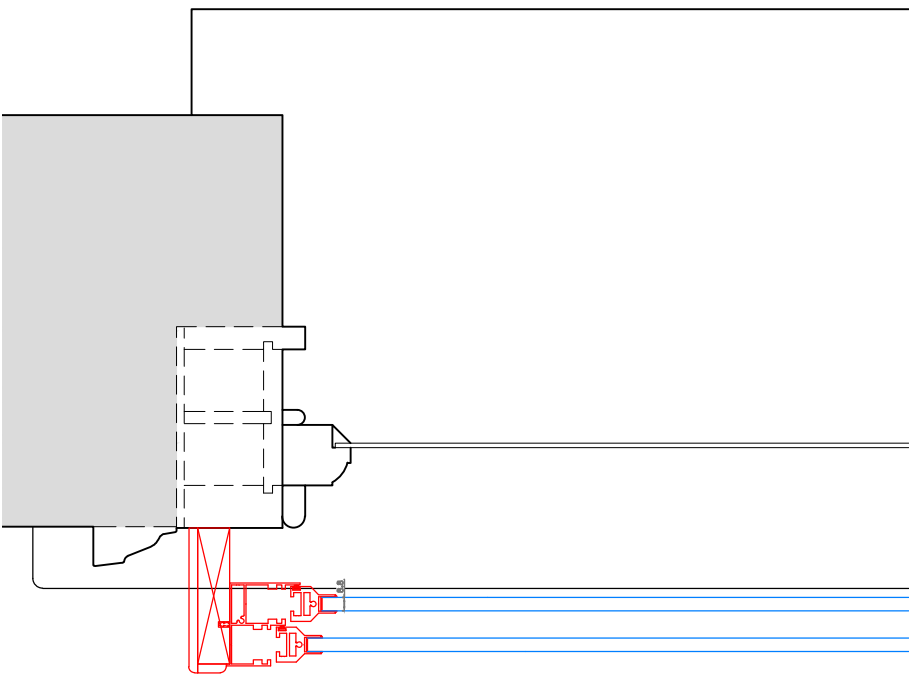


Section D-D
Scale: 1:5 on A1

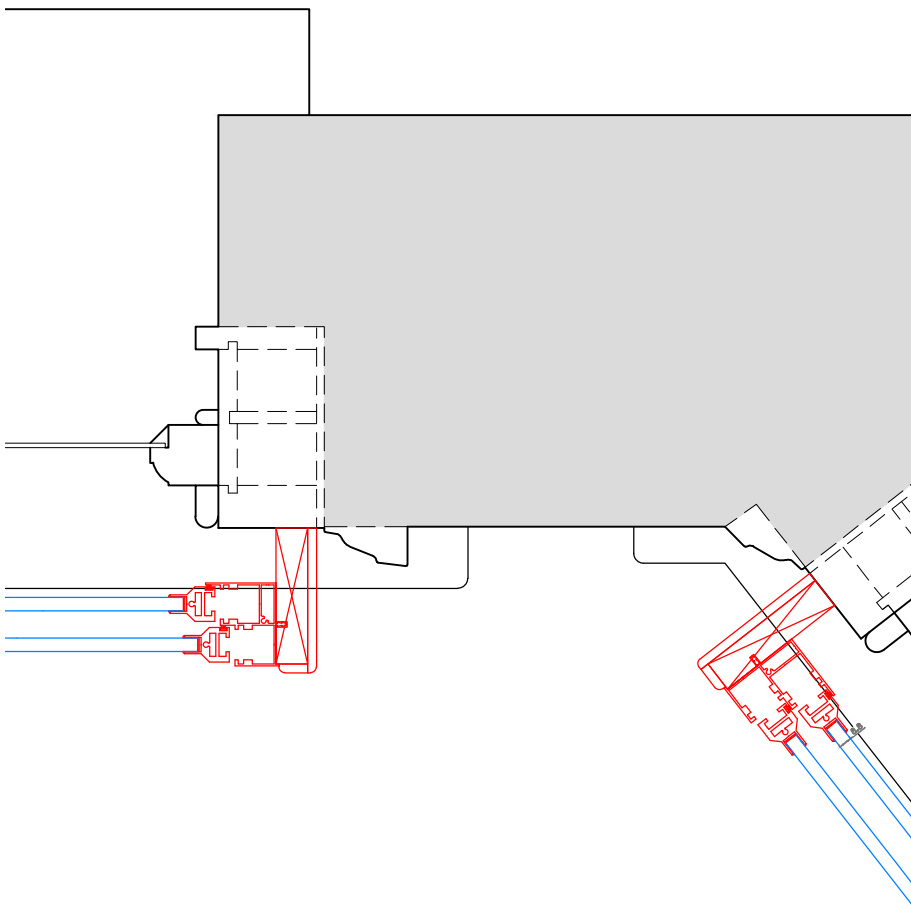


Section E-E
Scale: 1:5 on A1

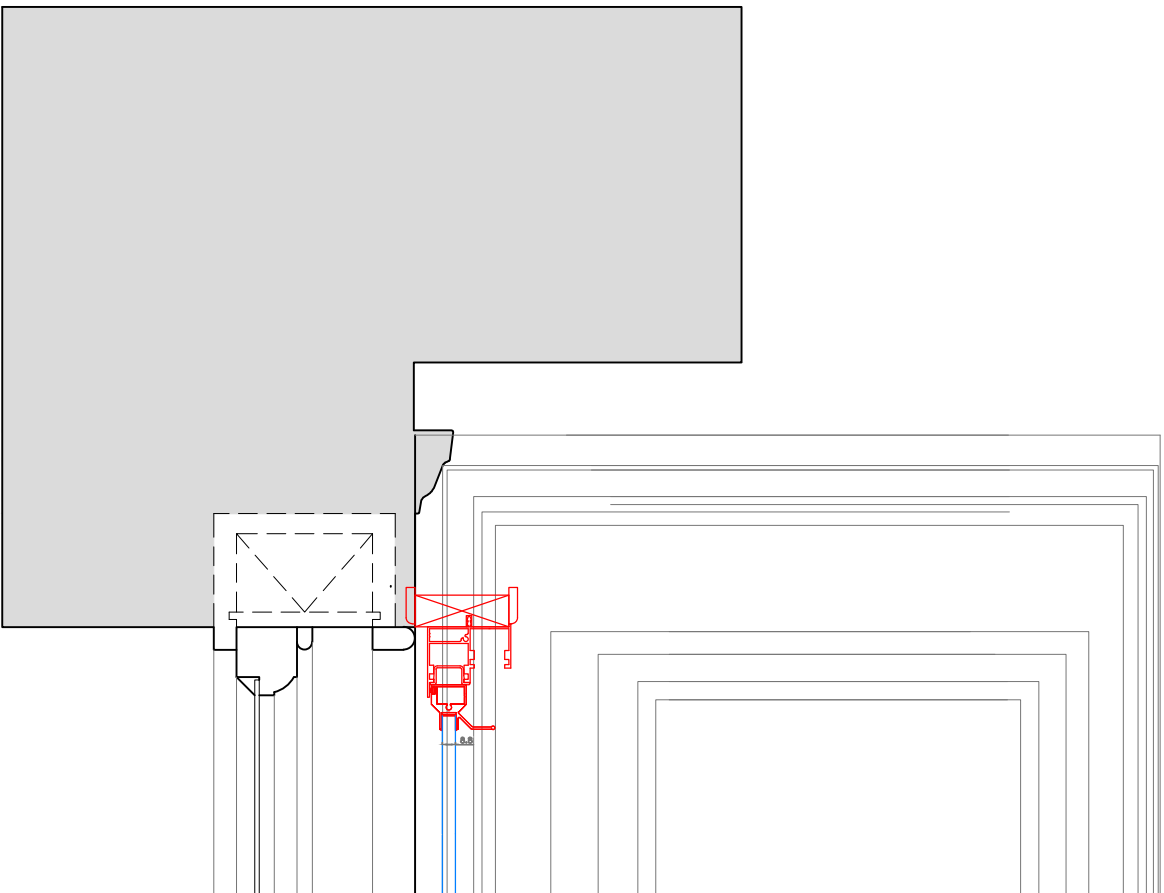

Section F-F
Scale: 1:5 on A1

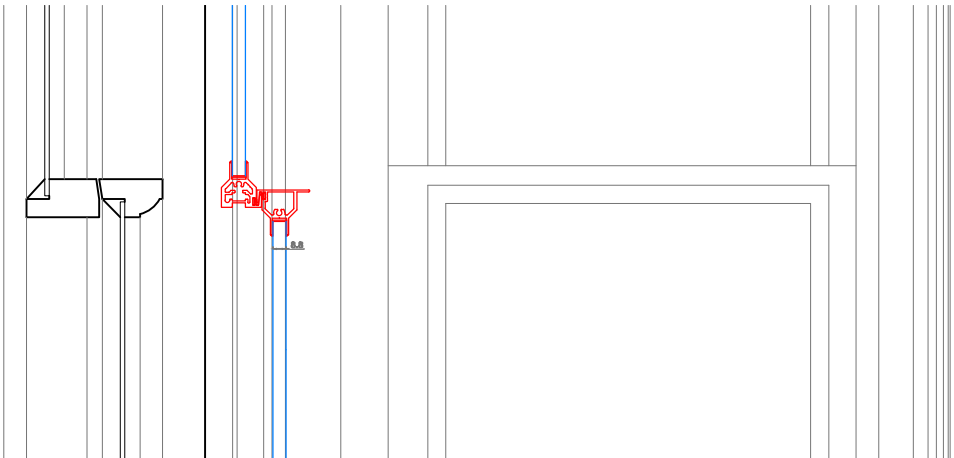

Section G-G
Scale: 1:5 on A1

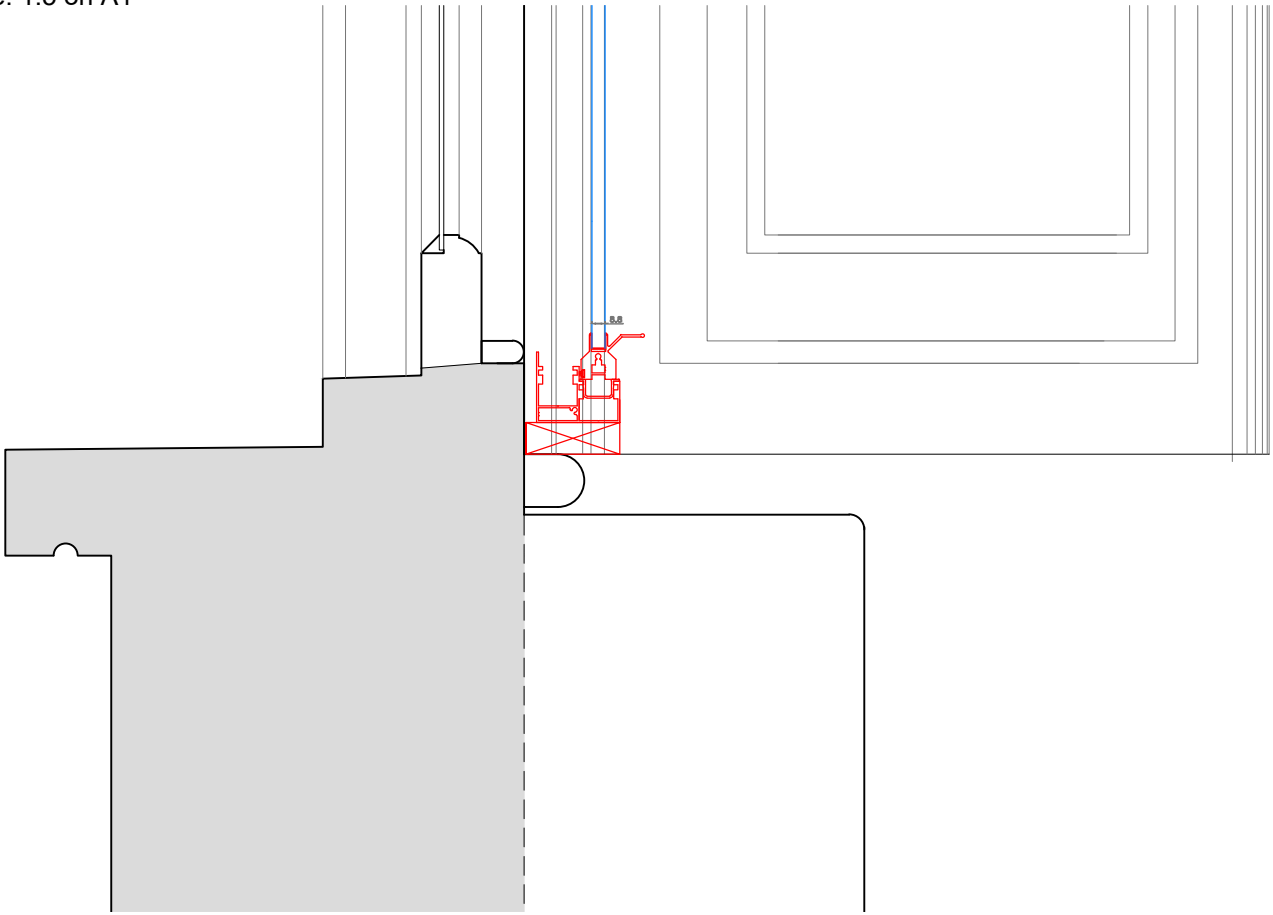

SECONDARY GLAZING SHOWN IN RED FOR VISUAL CLARITY ONLY

Revision	Date	Amendment
1.0	08-03-2021	Issued for listed building consent application

Do not reproduce this drawing without written permission
All dimensions are in millimetres unless stated otherwise

Drawing Not For Construction

HS2


High Speed (HS2) Limited
1st-3rd Floor
The Podium
1 Eversholt Street
London NW1 2DN

COSTAIN SKANSKA


Costain Skanska Joint Venture
9th Floor
The Tower
1 Eversholt Street
London NW1 2DN

Site Address: 16 Park Village East, London NW1			
Drawing Title: First Floor - Master Bedroom: PROPOSED Secondary Glazing Details - Sheet 3 of 3			
Surveyed by: AP & PB	Drawn by: AP & PB	Checked by: OB	Presentation Scale: 1:5 @ A1
Date: 24-09-2019	Drawing No: WPI P066 NI - 16 PVE-PR-FF-J-11.2	Revision: 1.0	


Internal Room Elevation
Scale: 1:10

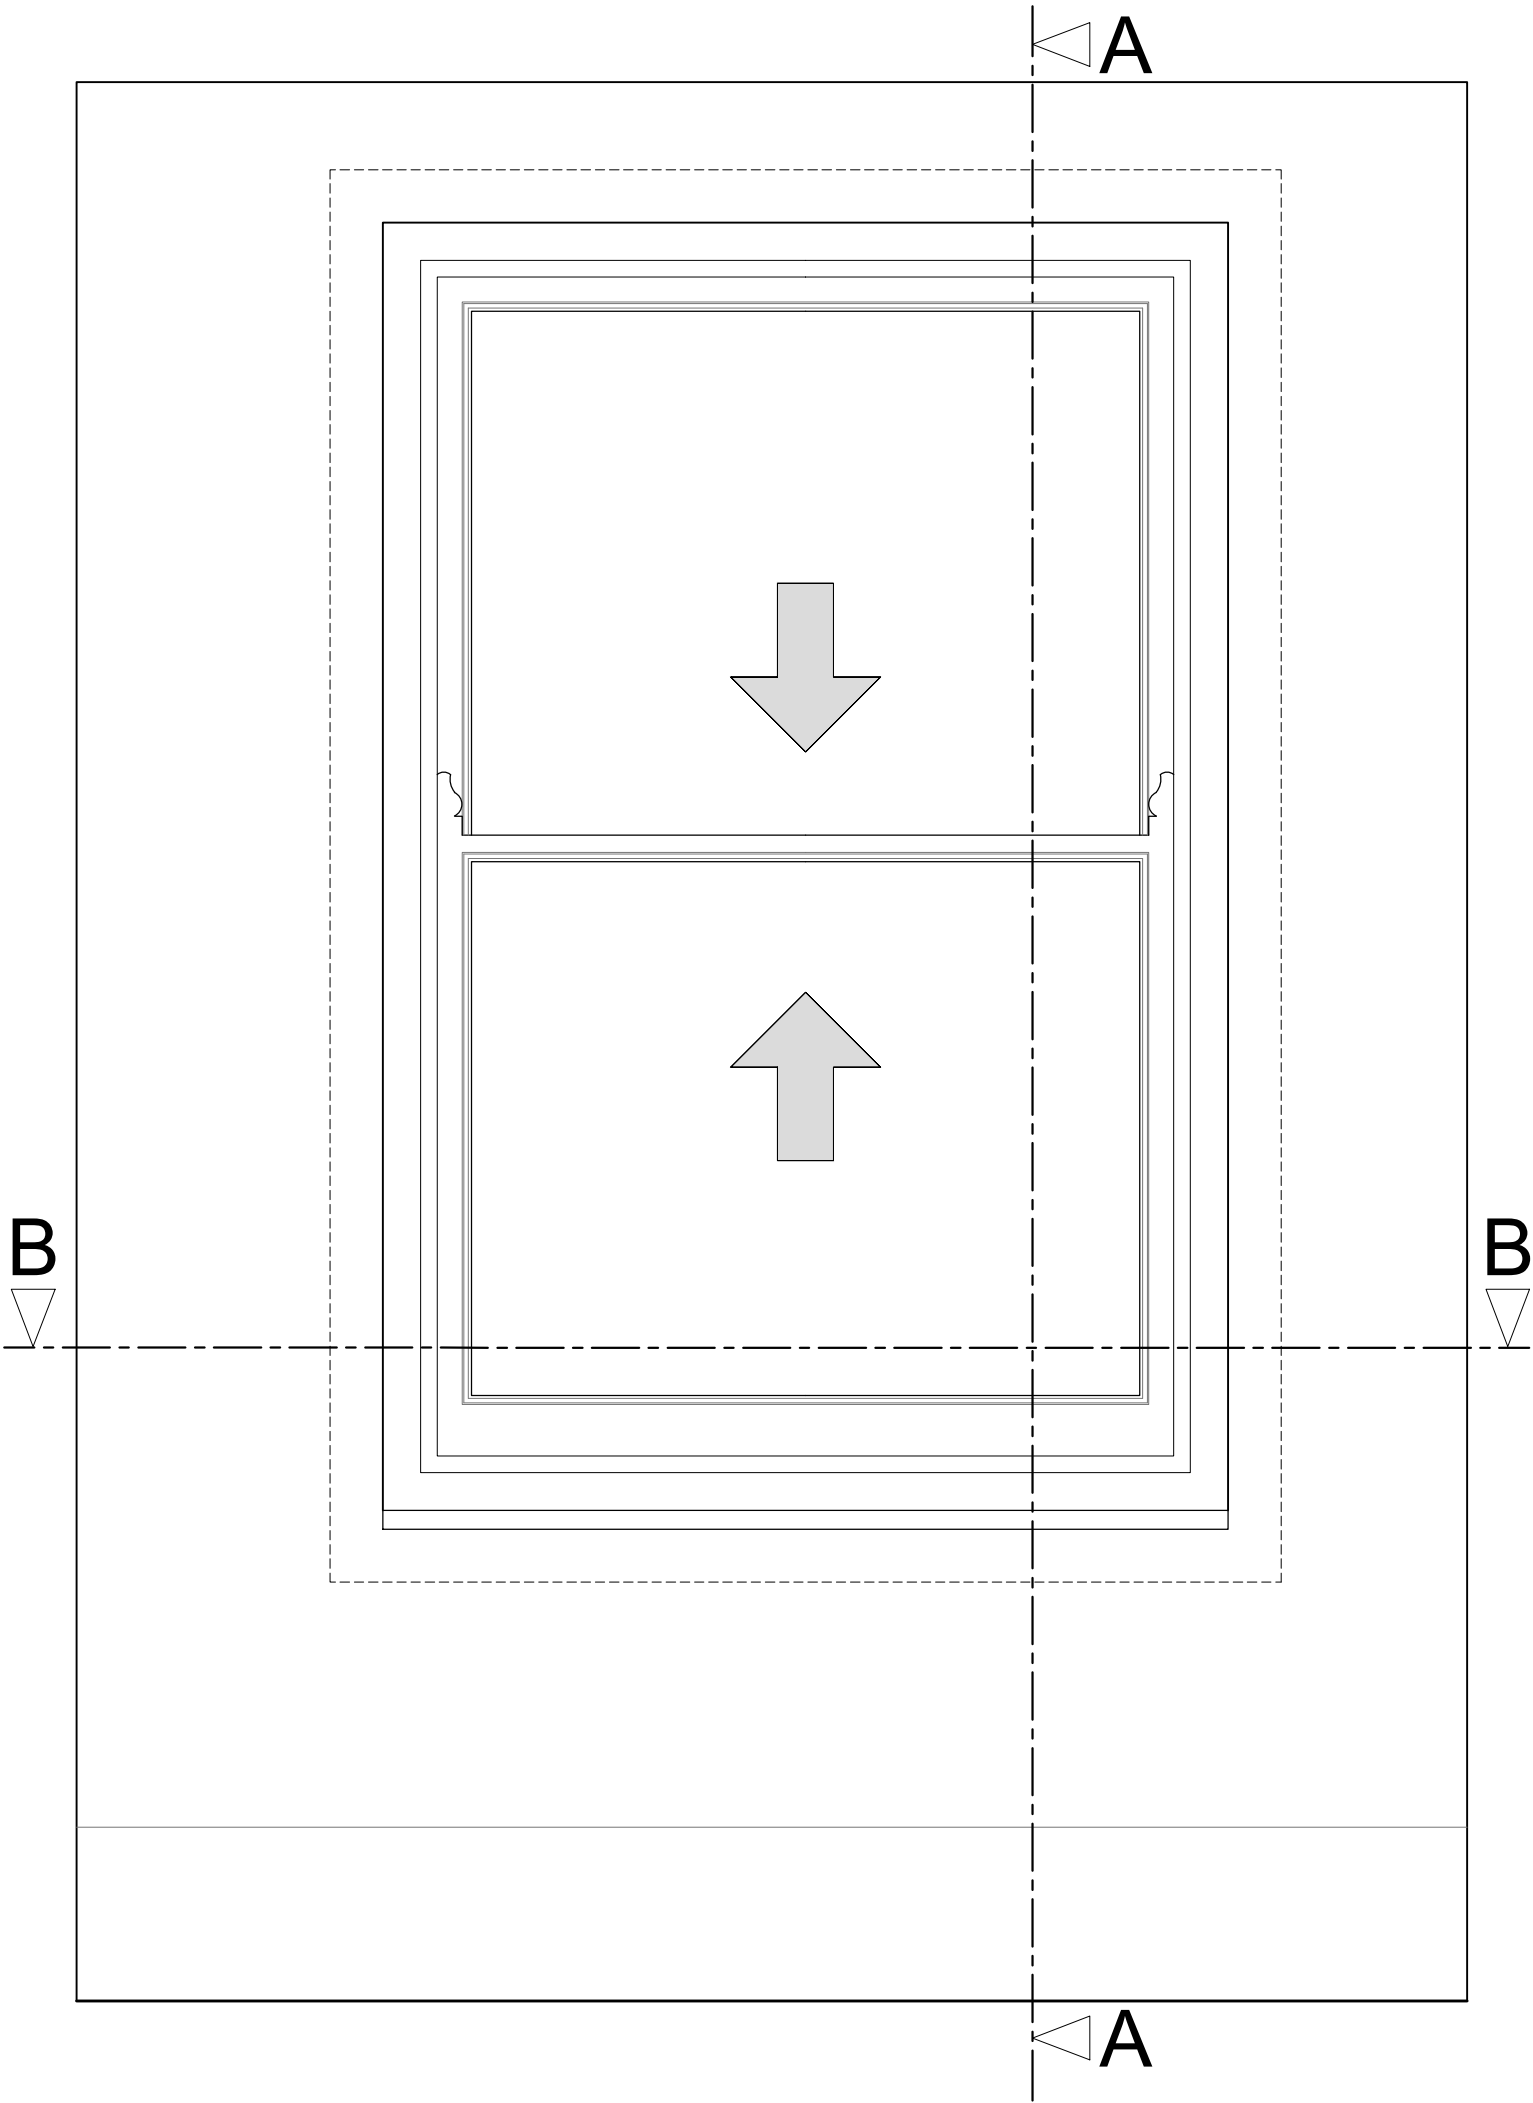

Section A-A through External Wall
Scale: 1:10

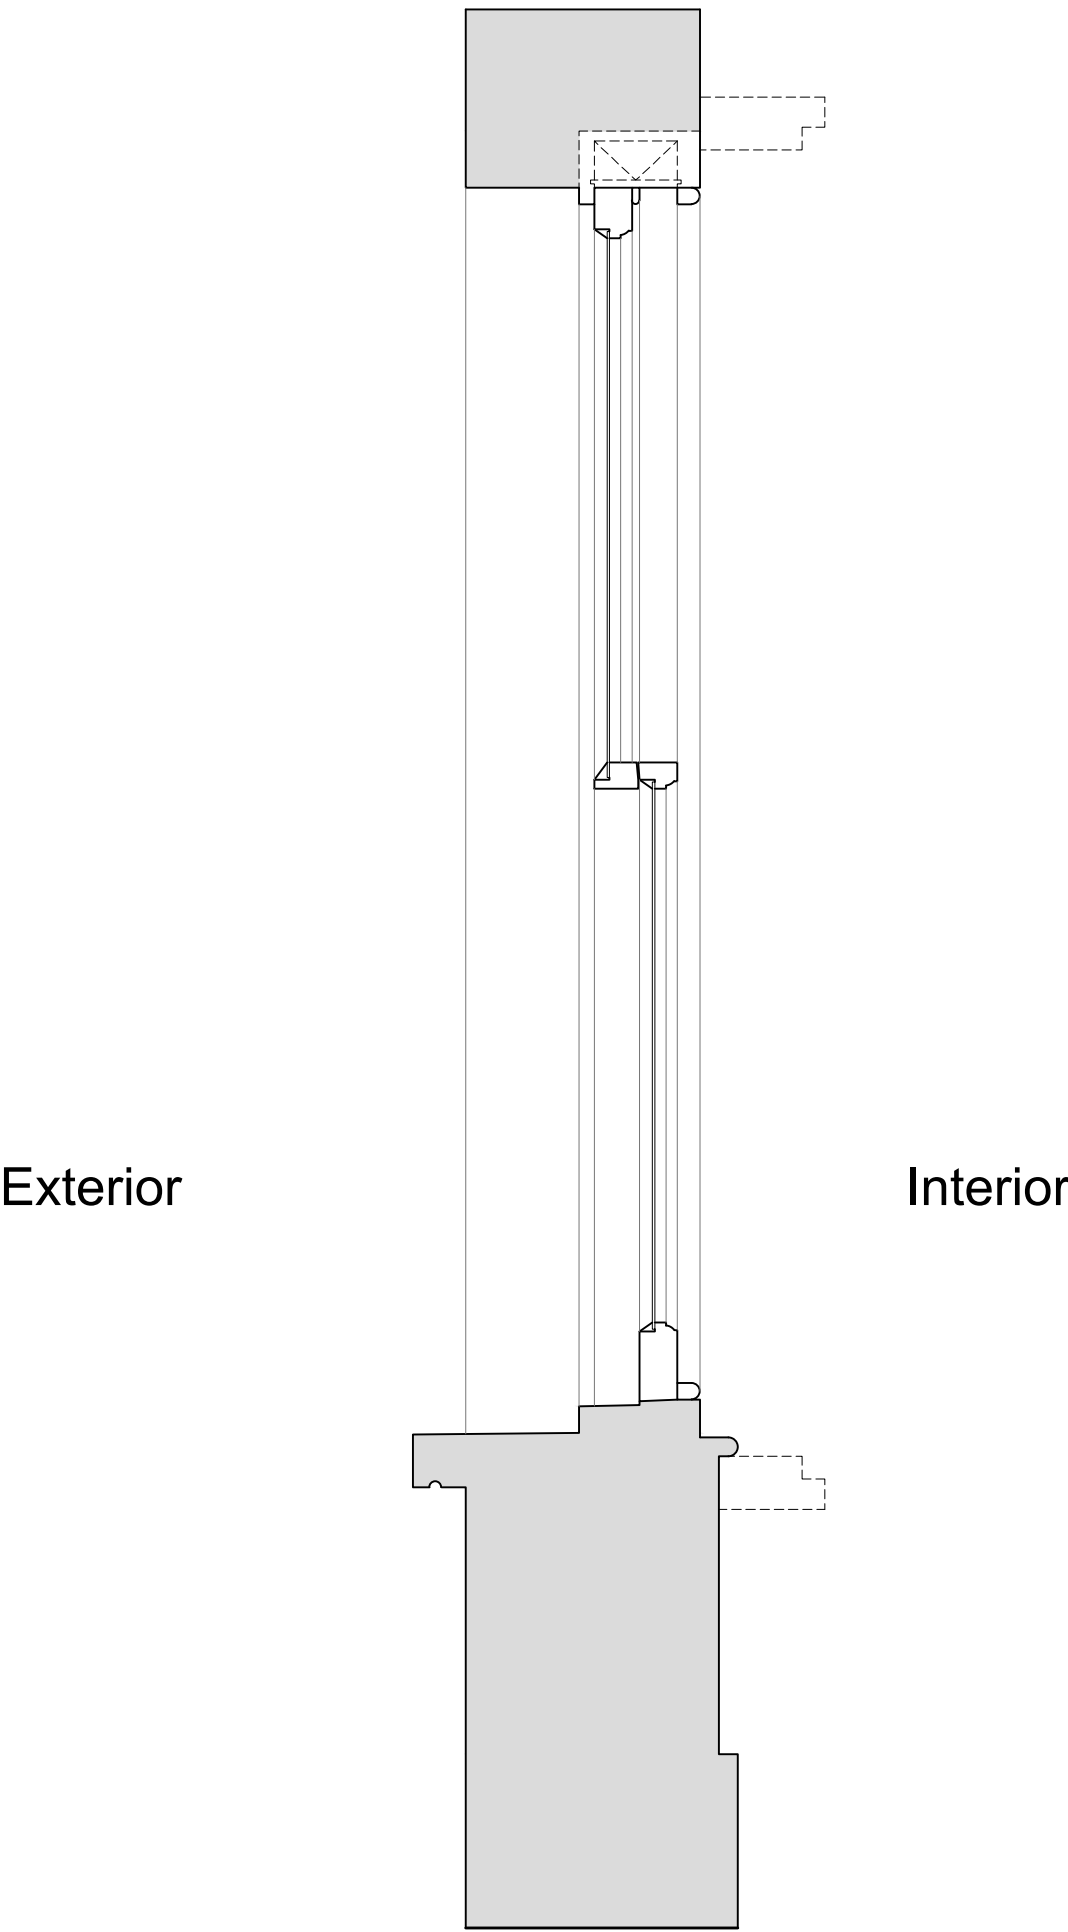

Plan Section B-B
Scale: 1:10

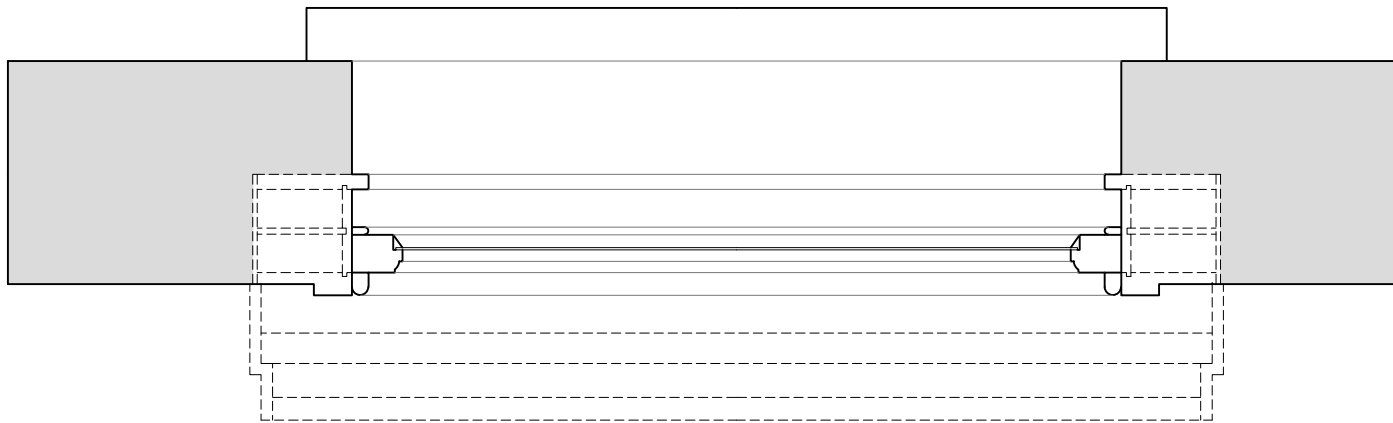

Revision	Date	Amendment
1.0	08-03-2021	Issued for listed building consent application

Do not reproduce this drawing without written permission
All dimensions are in millimetres unless stated otherwise

Drawing Not For Construction

HS2


High Speed (HS2) Limited
1st-3rd Floor
The Podium
1 Eversholt Street
London NW1 2DN




Costain Skanska Joint Venture
9th Floor
The Tower
1 Eversholt Street
London NW1 2DN

Site Address: 16 Park Village East, London NW1		
Drawing Title: First Floor - Bedroom right: EXISTING Front Window Joinery Details - Sheet 1 of 3		
Surveyed by: AP & PB	Drawn by: AP & PB	Checked by: OB
Presentation Scale: as shown @ A1		Revision: 1.0
Date: 24-09-2019	Drawing No: WPI P066 NI - 16 PVE-EX-FF-J-12	


Internal Room Elevation with Secondary Glazing Installed
Scale: 1:10

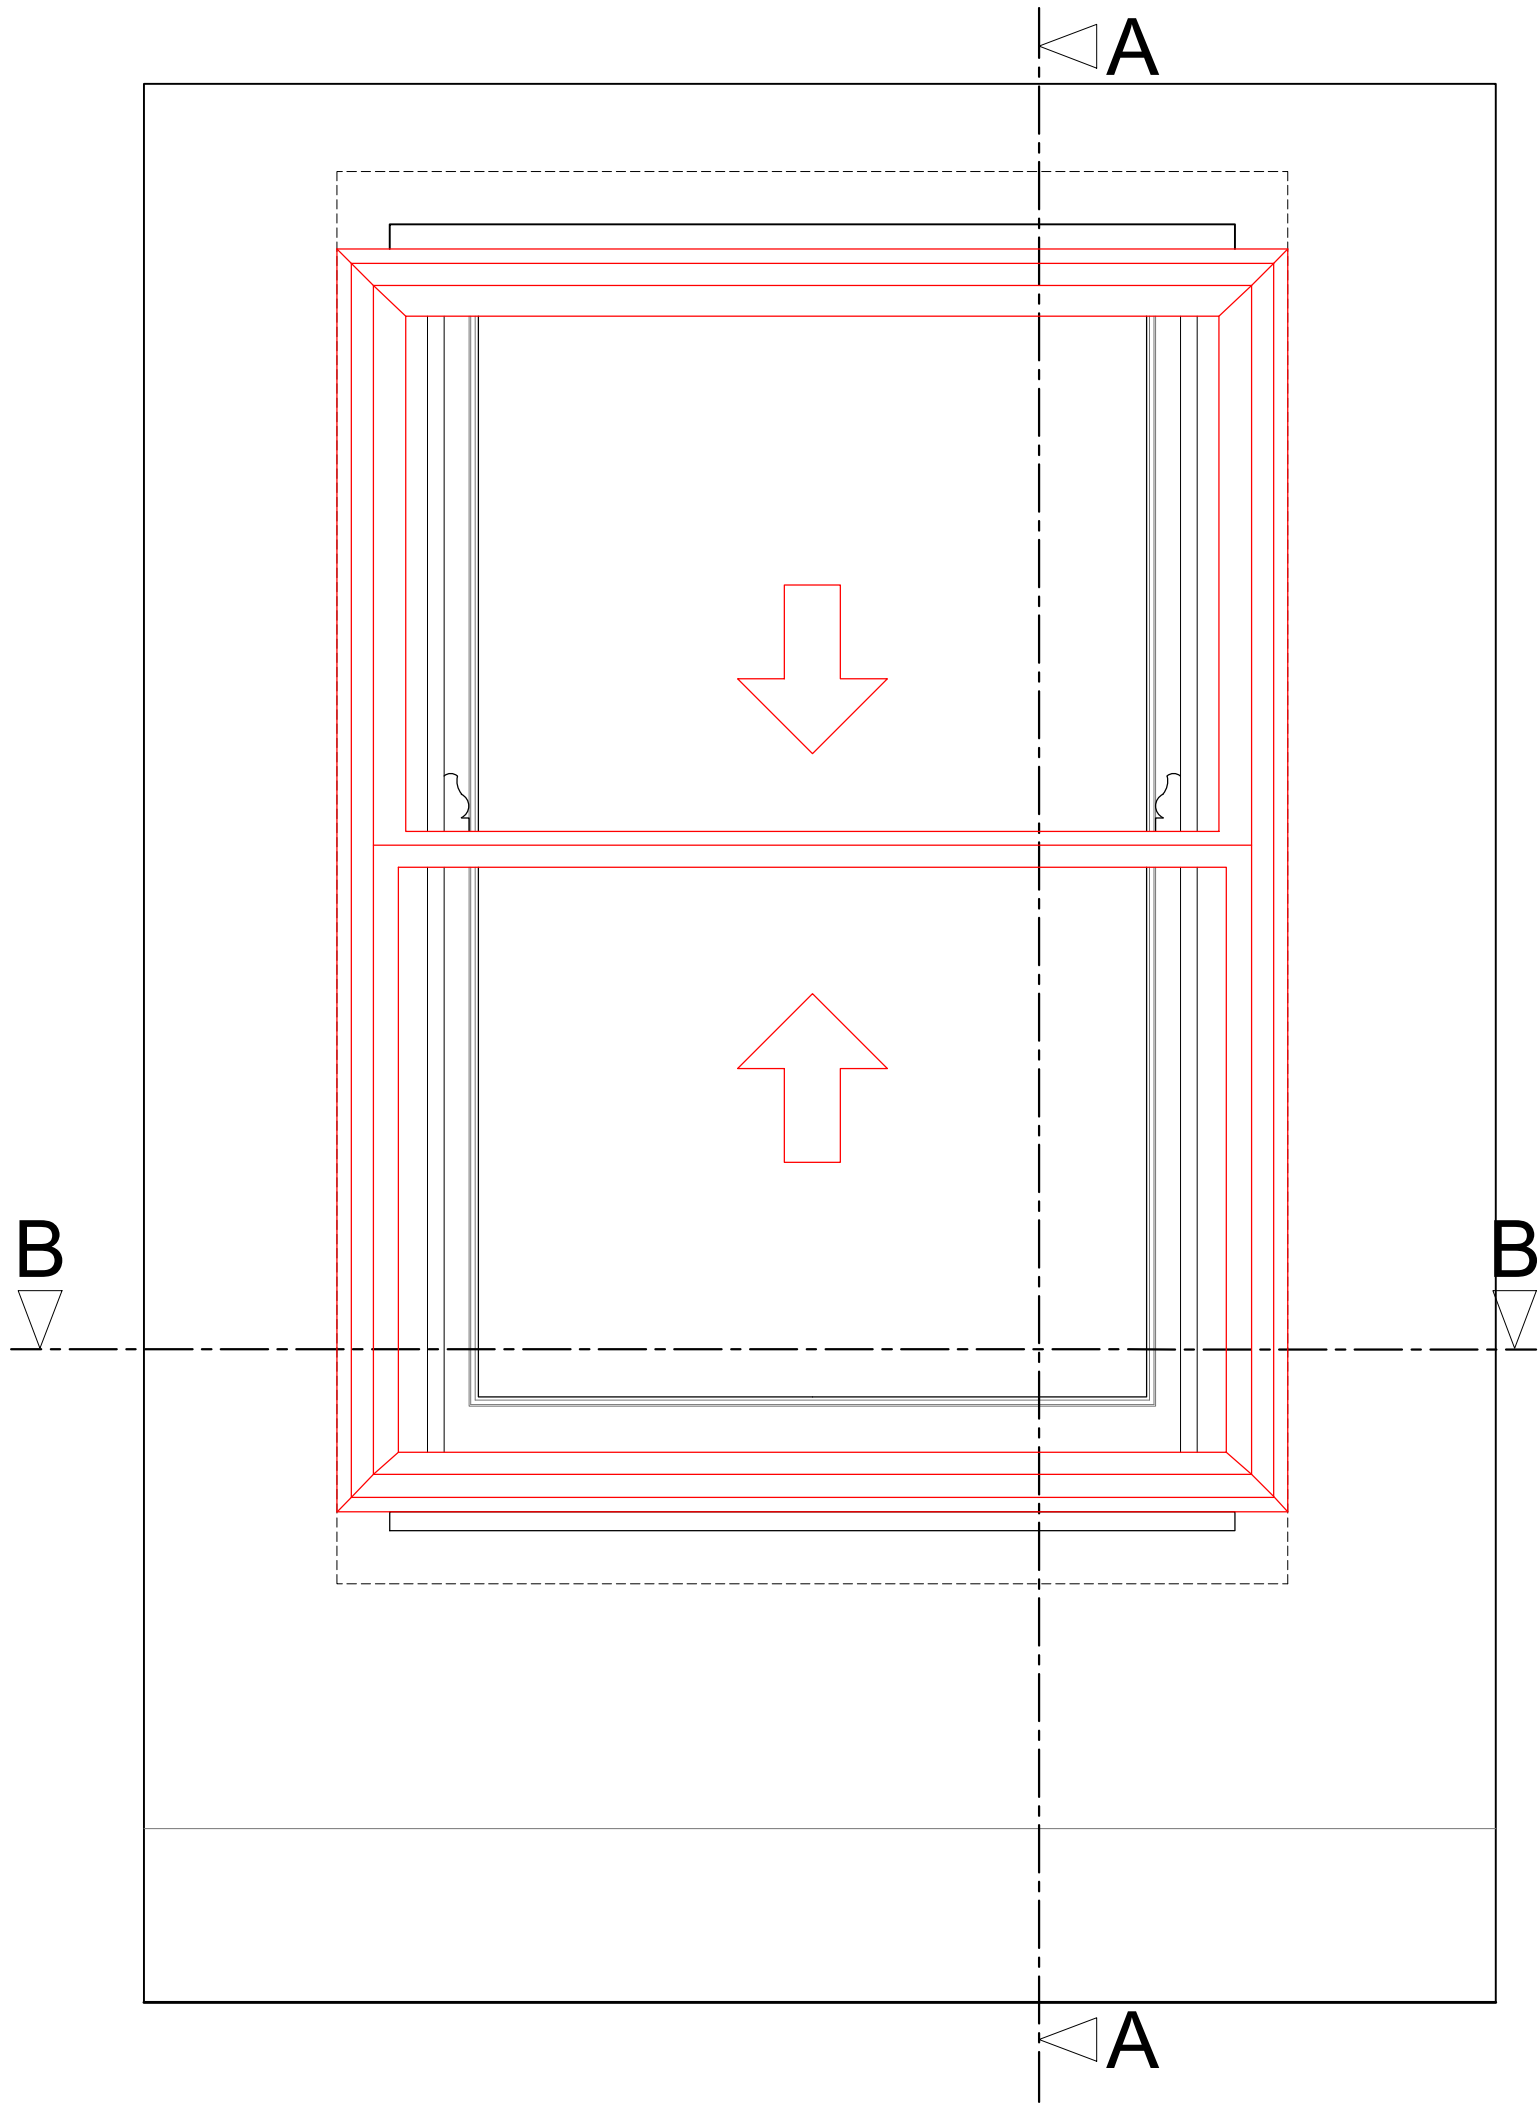

Section A-A through External Wall with Secondary Glazing Installed
Scale: 1:10

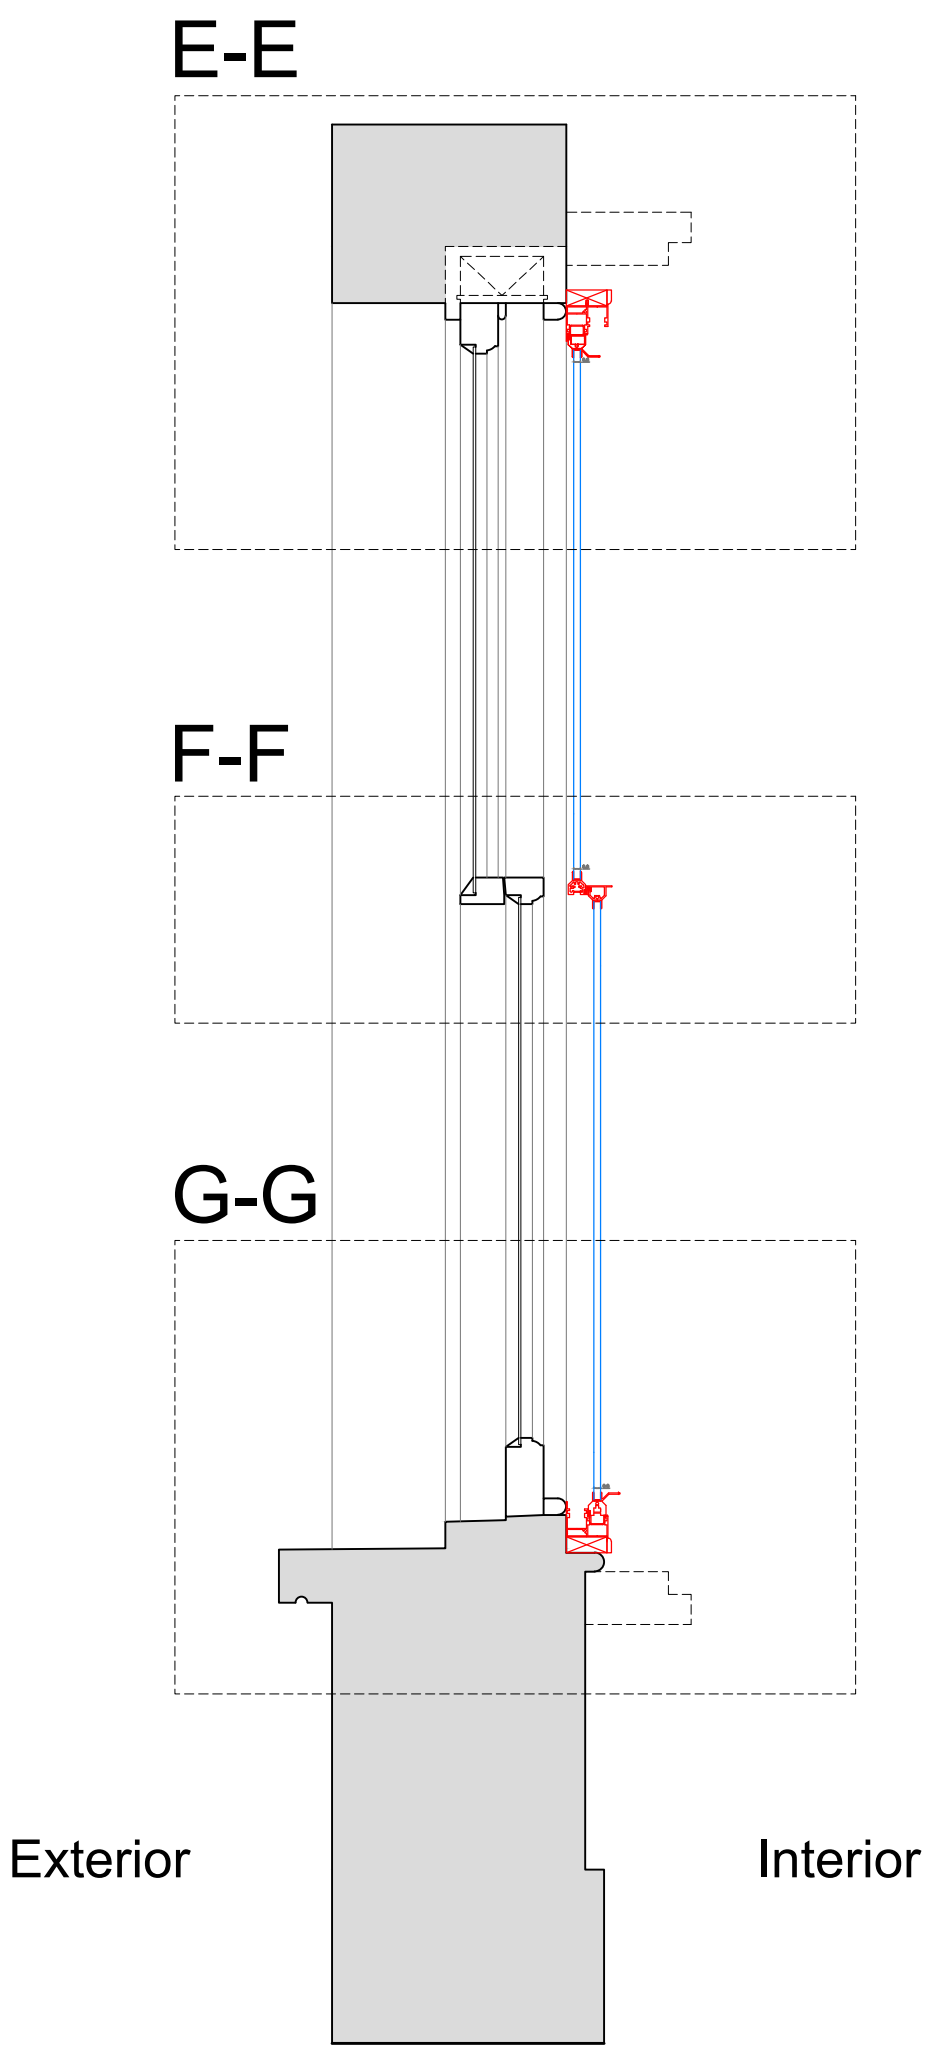

Plan Section B-B with Secondary Glazing Installed
Scale: 1:10

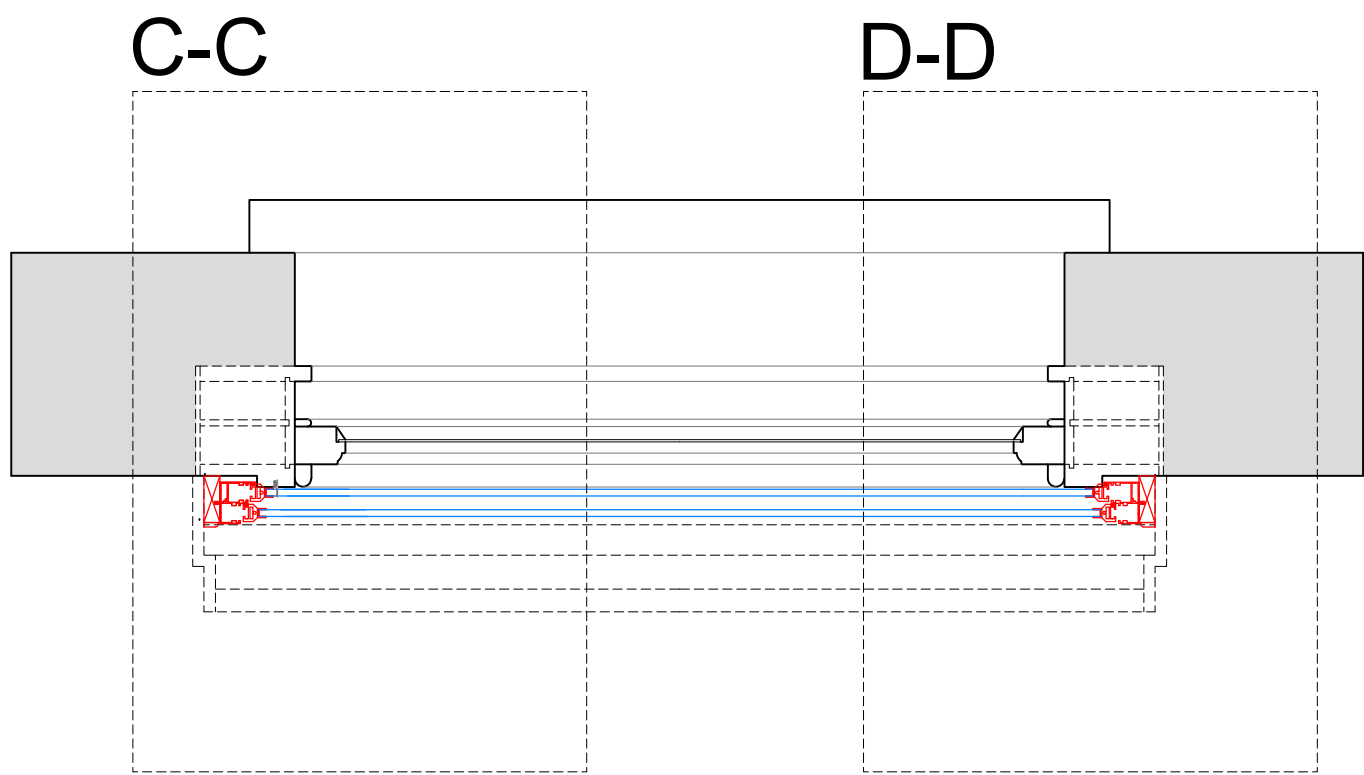

SECONDARY GLAZING SHOWN IN RED FOR VISUAL CLARITY ONLY

Revision	Date	Amendment
1.0	08-03-2021	Issued for listed building consent application

Do not reproduce this drawing without written permission
All dimensions are in millimetres unless stated otherwise

Drawing Not For Construction

HS2


High Speed (HS2) Limited
1st-3rd Floor
The Podium
1 Eversholt Street
London NW1 2DN

COSTAIN SKANSKA


Costain Skanska Joint Venture
9th Floor
The Tower
1 Eversholt Street
London NW1 2DN

Site Address: 16 Park Village East, London NW1		
Drawing Title: First Floor - Bedroom right: PROPOSED Secondary Glazing Details - Sheet 2 of 3		
Surveyed by: AP & PB	Drawn by: AP & PB	Checked by: OB
Presentation Scale: as shown @ A1		Revision: 1.0


Section C-C
Scale: 1:5 on A1

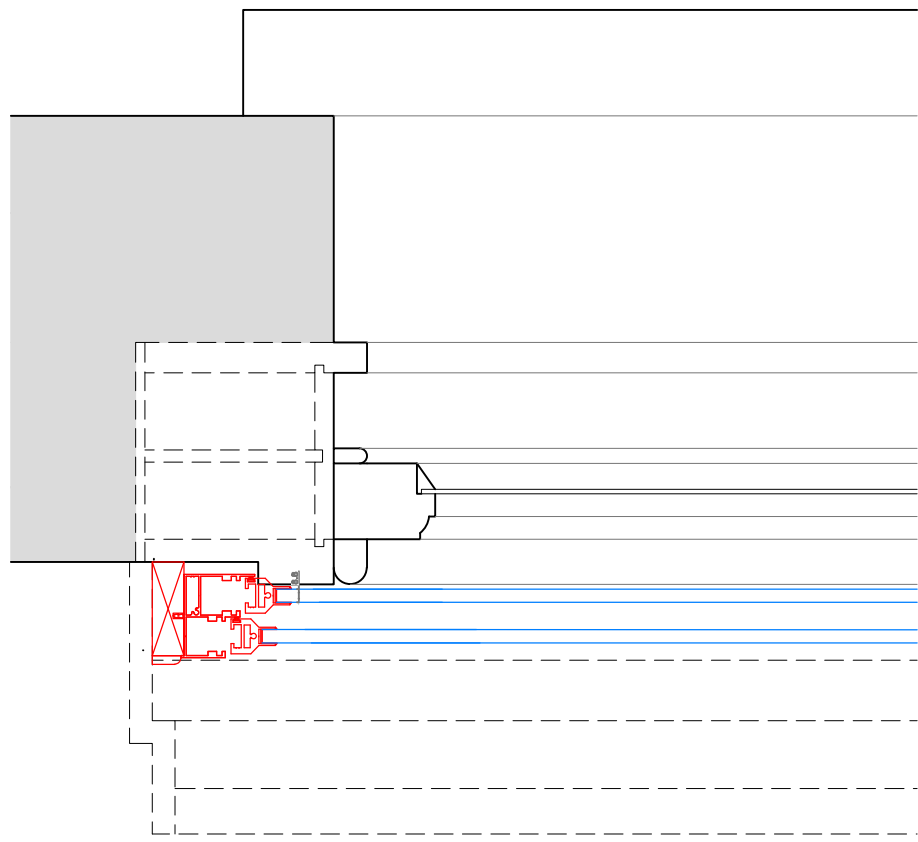


Section D-D
Scale: 1:5 on A1

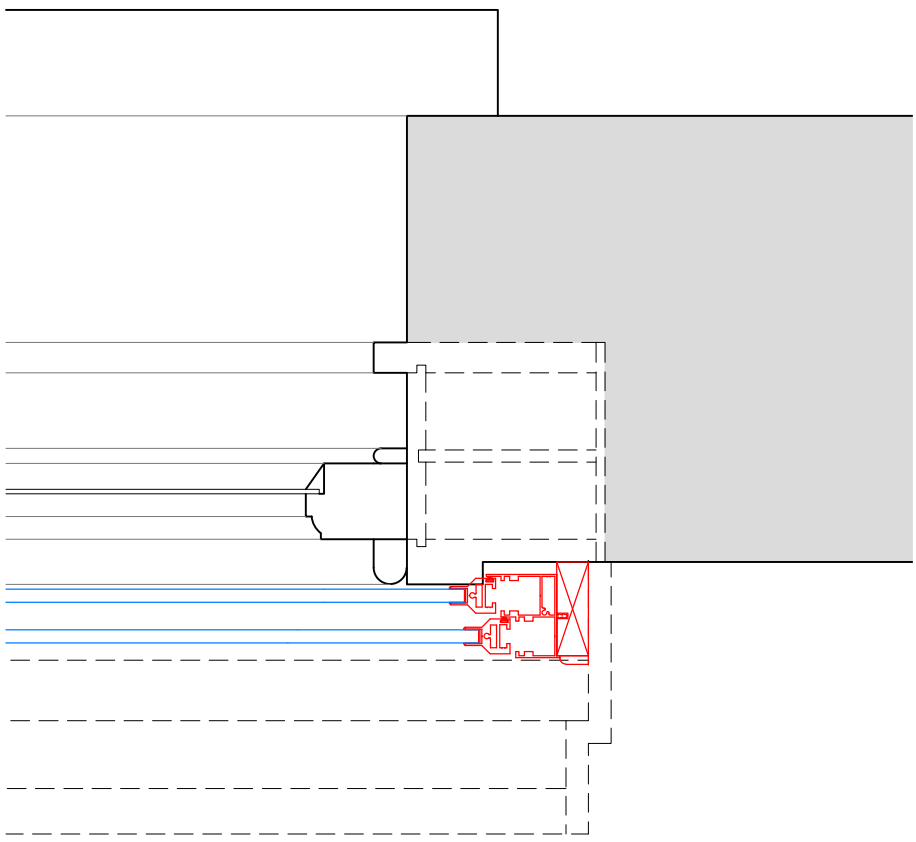


Section E-E
Scale: 1:5 on A1

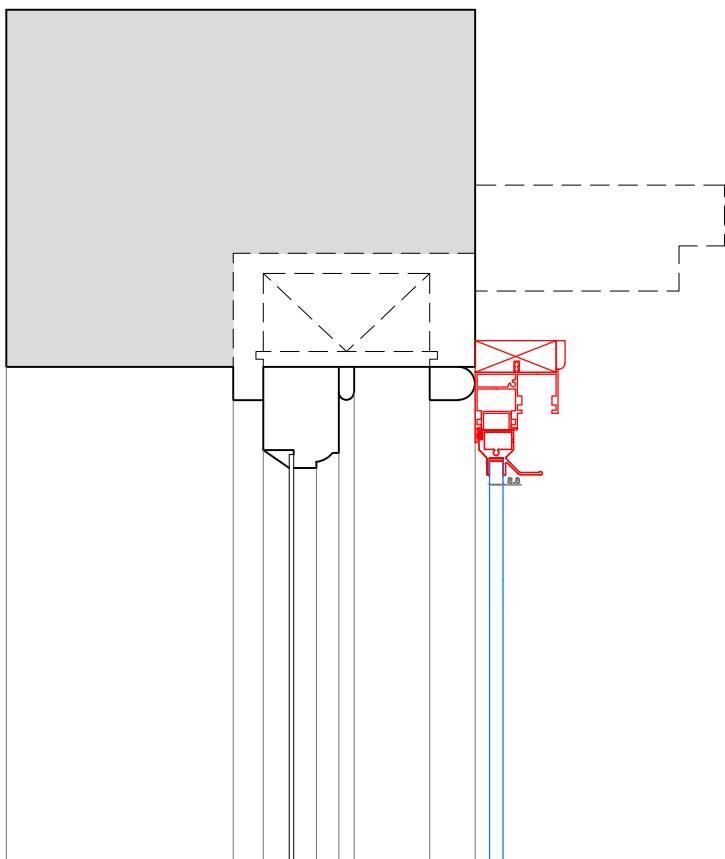

Section F-F
Scale: 1:5 on A1

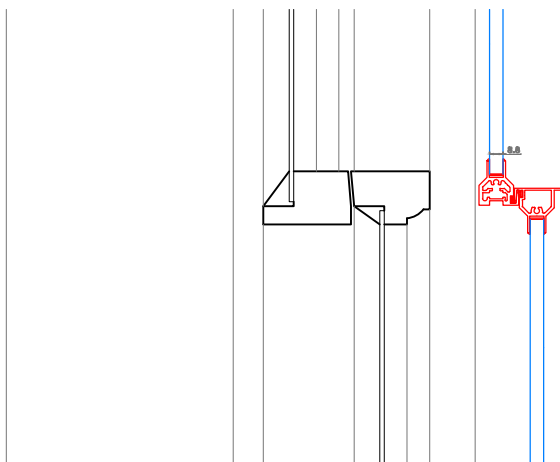

Section G-G
Scale: 1:5 on A1

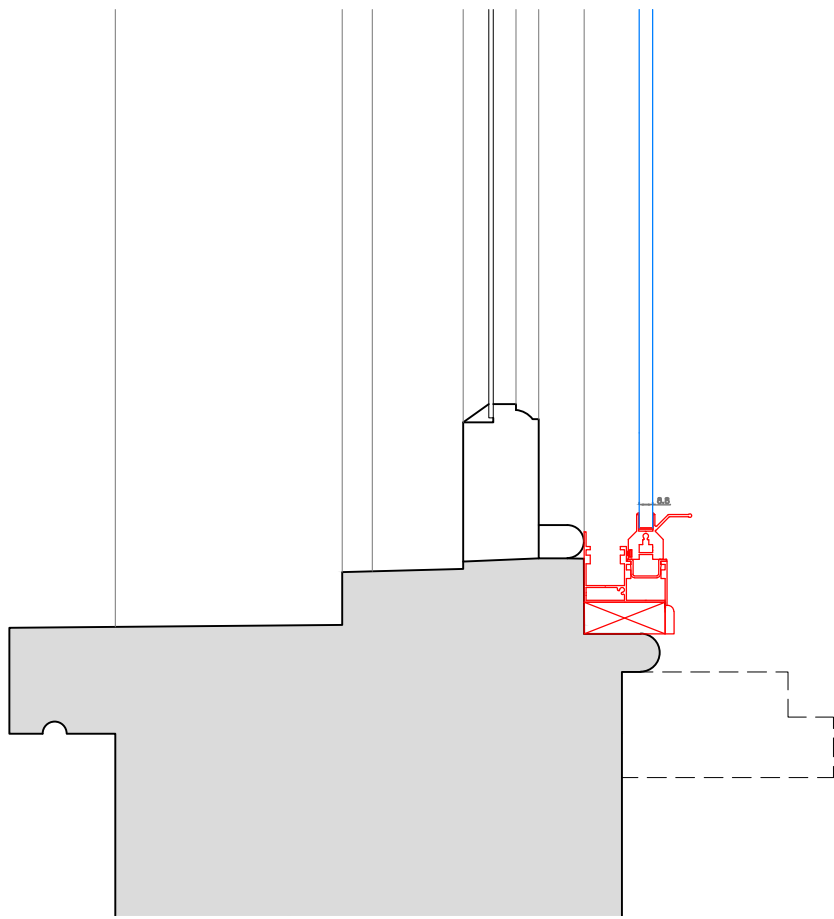

SECONDARY GLAZING SHOWN IN RED FOR VISUAL CLARITY ONLY

Revision	Date	Amendment
1.0	08-03-2021	Issued for listed building consent application

Do not reproduce this drawing without written permission
All dimensions are in millimetres unless stated otherwise

Drawing Not For Construction

HS2


High Speed (HS2) Limited
1st-3rd Floor
The Podium
1 Eversholt Street
London NW1 2DN

COSTAIN SKANSKA

Costain Skanska Joint Venture
9th Floor
The Tower
1 Eversholt Street
London NW1 2DN

Site Address: 16 Park Village East, London NW1		
Drawing Title: First Floor - Bedroom right: PROPOSED Secondary Glazing Details - Sheet 3 of 3		
Surveyed by: AP & PB	Drawn by: AP & PB	Checked by: OB
Presentation Scale: 1:5 @ A1		Revision: 1.0
Date: 24-09-2019	Drawing No: WPI P066 NI - 16 PVE-PR-FF-J-12.2	


Internal Room Elevation
Scale: 1:10

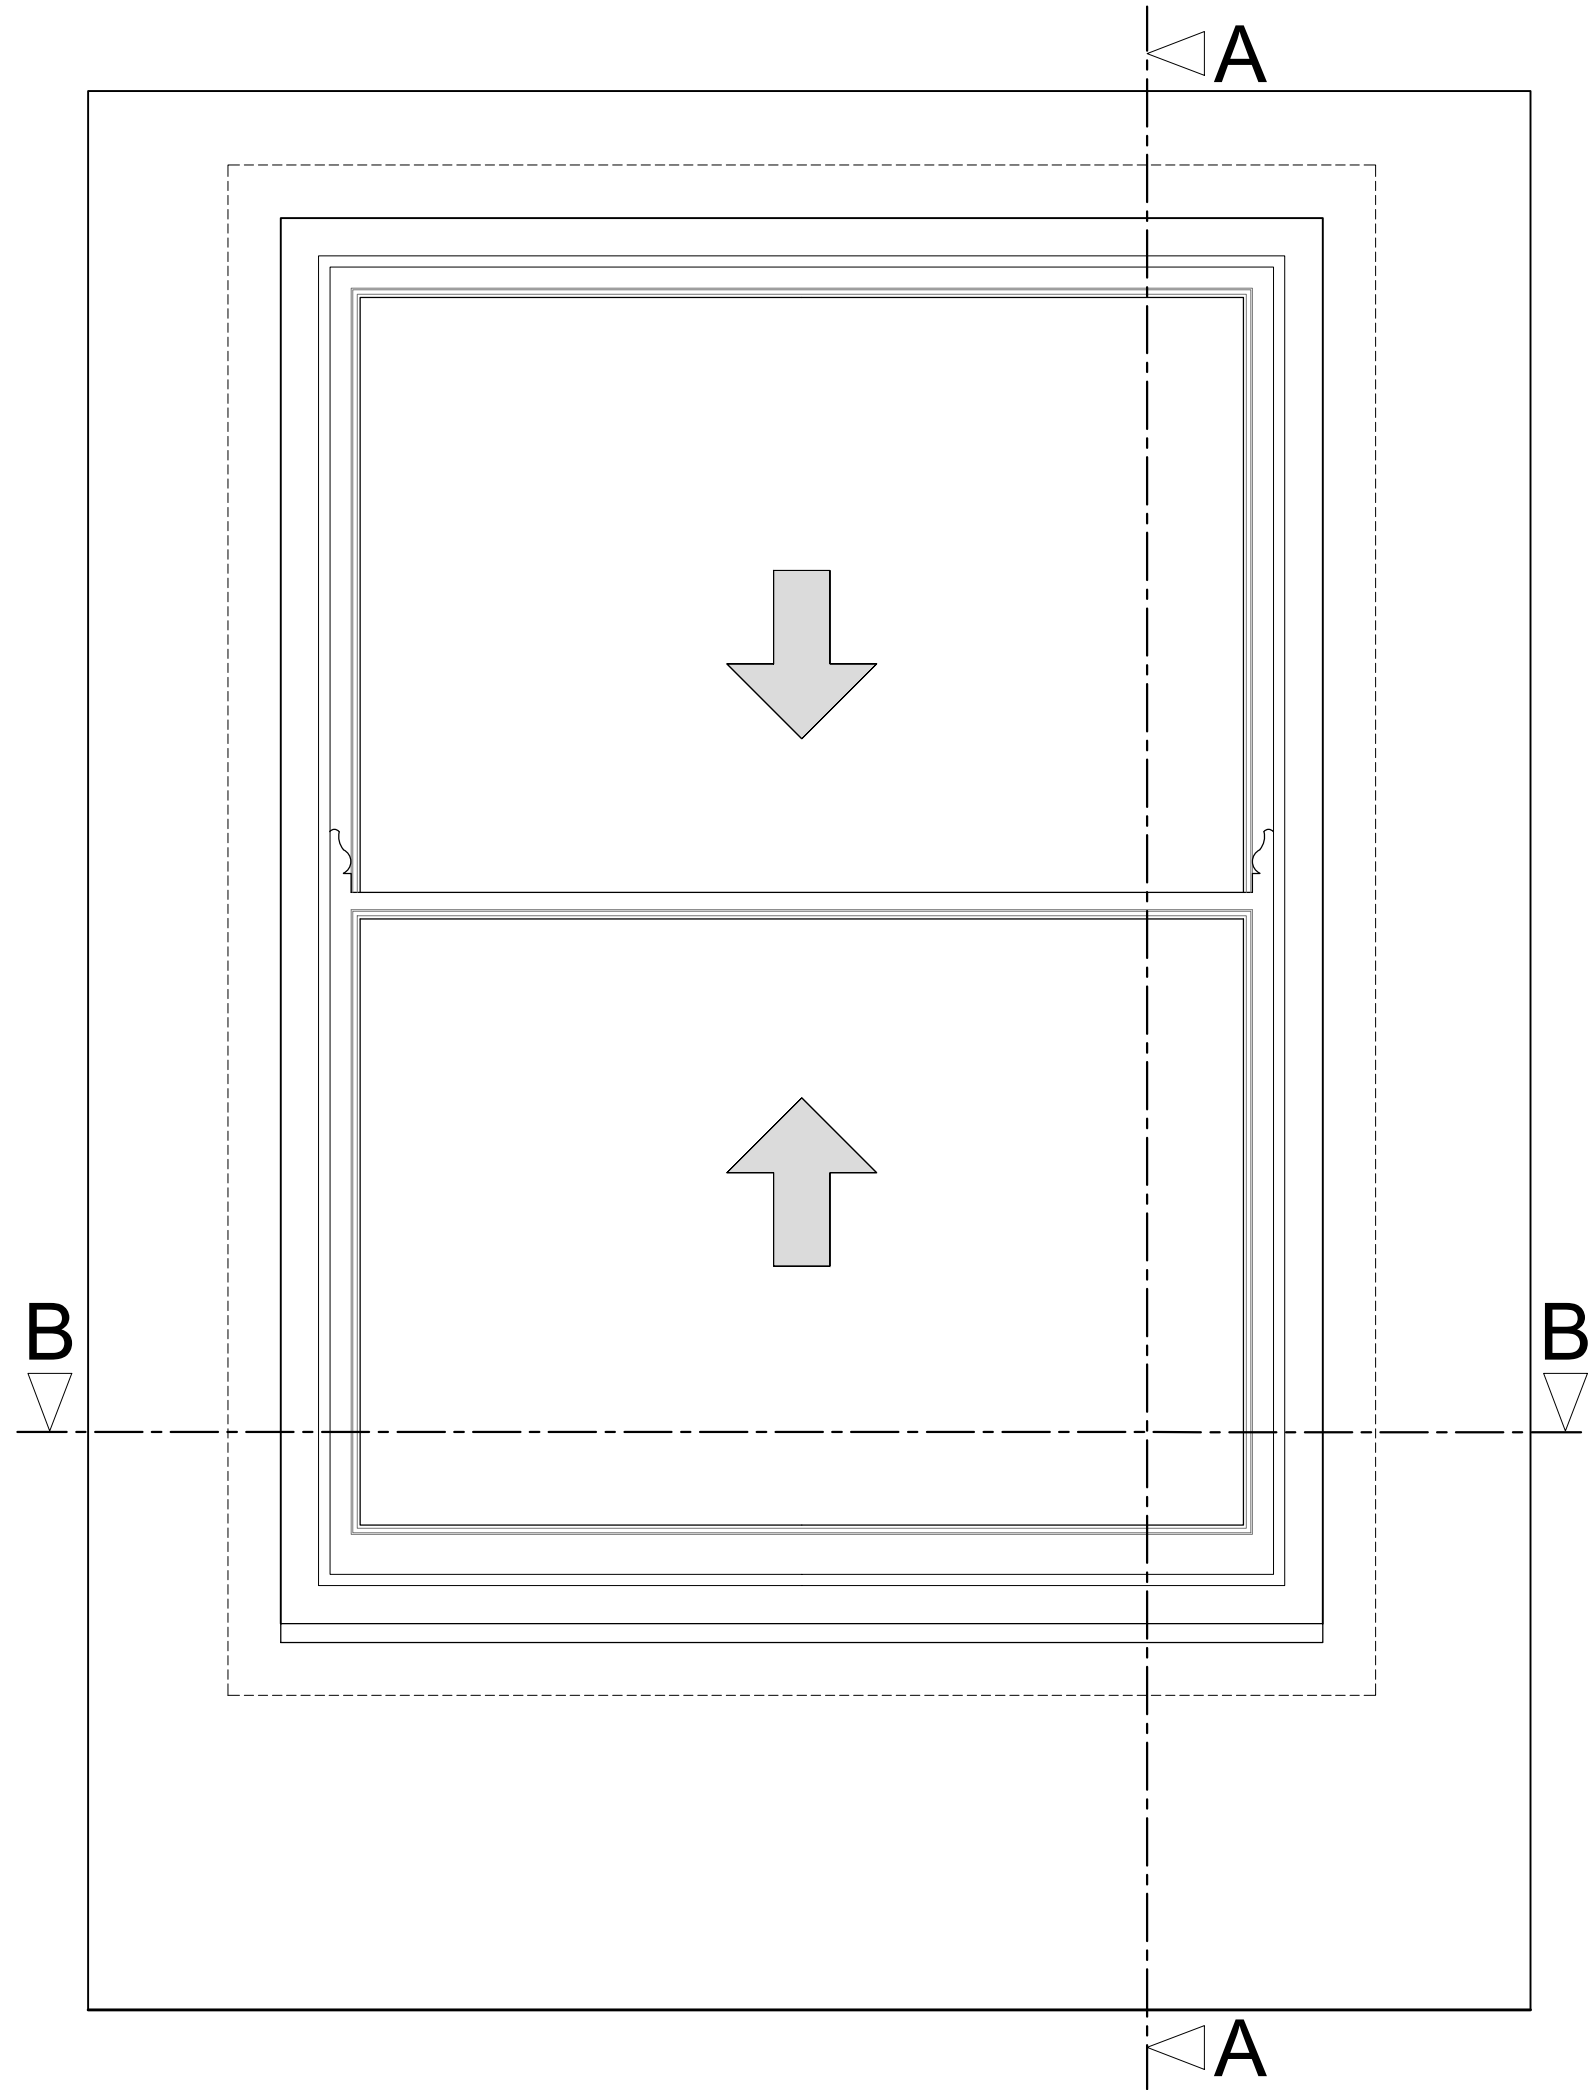


Section A-A through External Wall
Scale: 1:10

Exterior

Interior

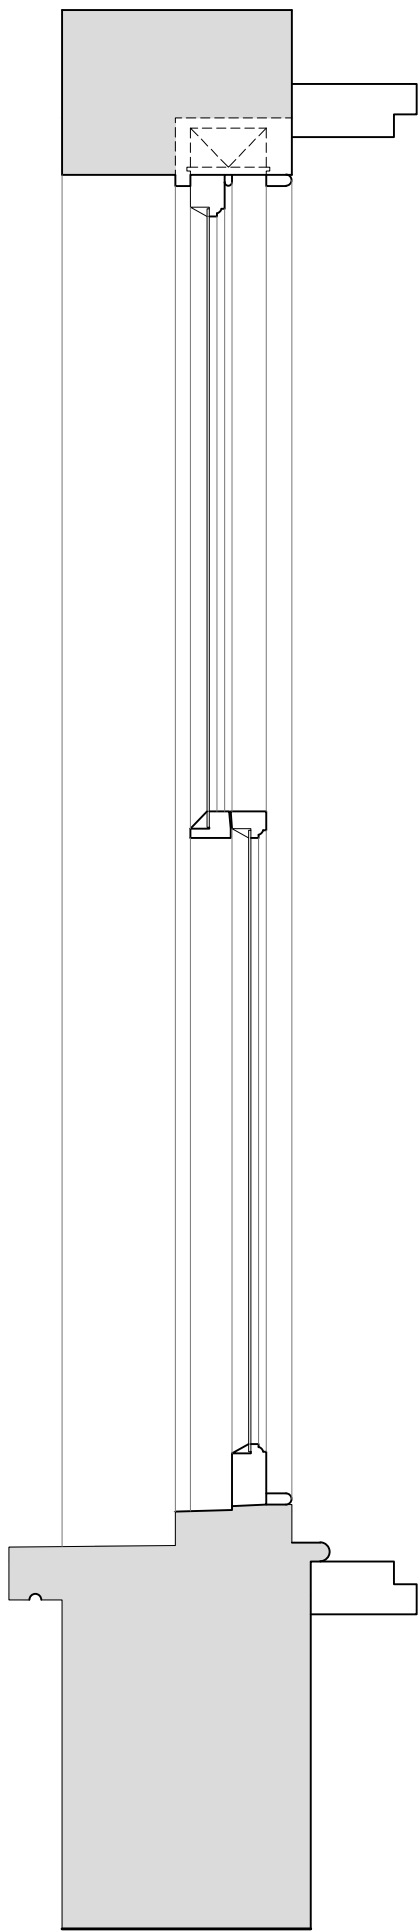

Plan Section B-B
Scale: 1:10

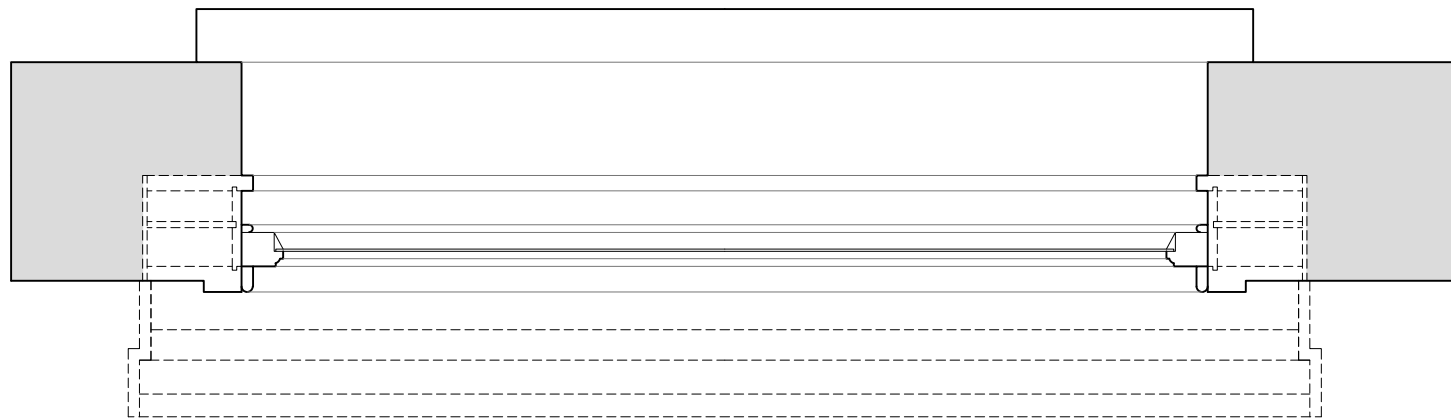

Revision	Date	Amendment
1.0	08-03-2021	Issued for listed building consent application

Do not reproduce this drawing without written permission
All dimensions are in millimetres unless stated otherwise

Drawing Not For Construction

HS2

High Speed (HS2) Limited
1st-3rd Floor
The Podium
1 Eversholt Street
London NW1 2DN


COSTAIN

SKANSKA


Costain Skanska Joint Venture
9th Floor
The Tower
1 Eversholt Street
London NW1 2DN

Site Address: 16 Park Village East, London NW1			
Drawing Title: First Floor - Bedroom right: EXISTING Rear Window Joinery Details - Sheet 1 of 3			
Surveyed by: AP & PB	Drawn by: AP & PB	Checked by: OB	Presentation Scale: as shown @ A1
Date: 24-09-2019	Drawing No: WPI P066 NI - 16 PVE-EX-FF-J-13	Revision: 1.0	


Internal Room Elevation with Secondary Glazing Installed
Scale: 1:10

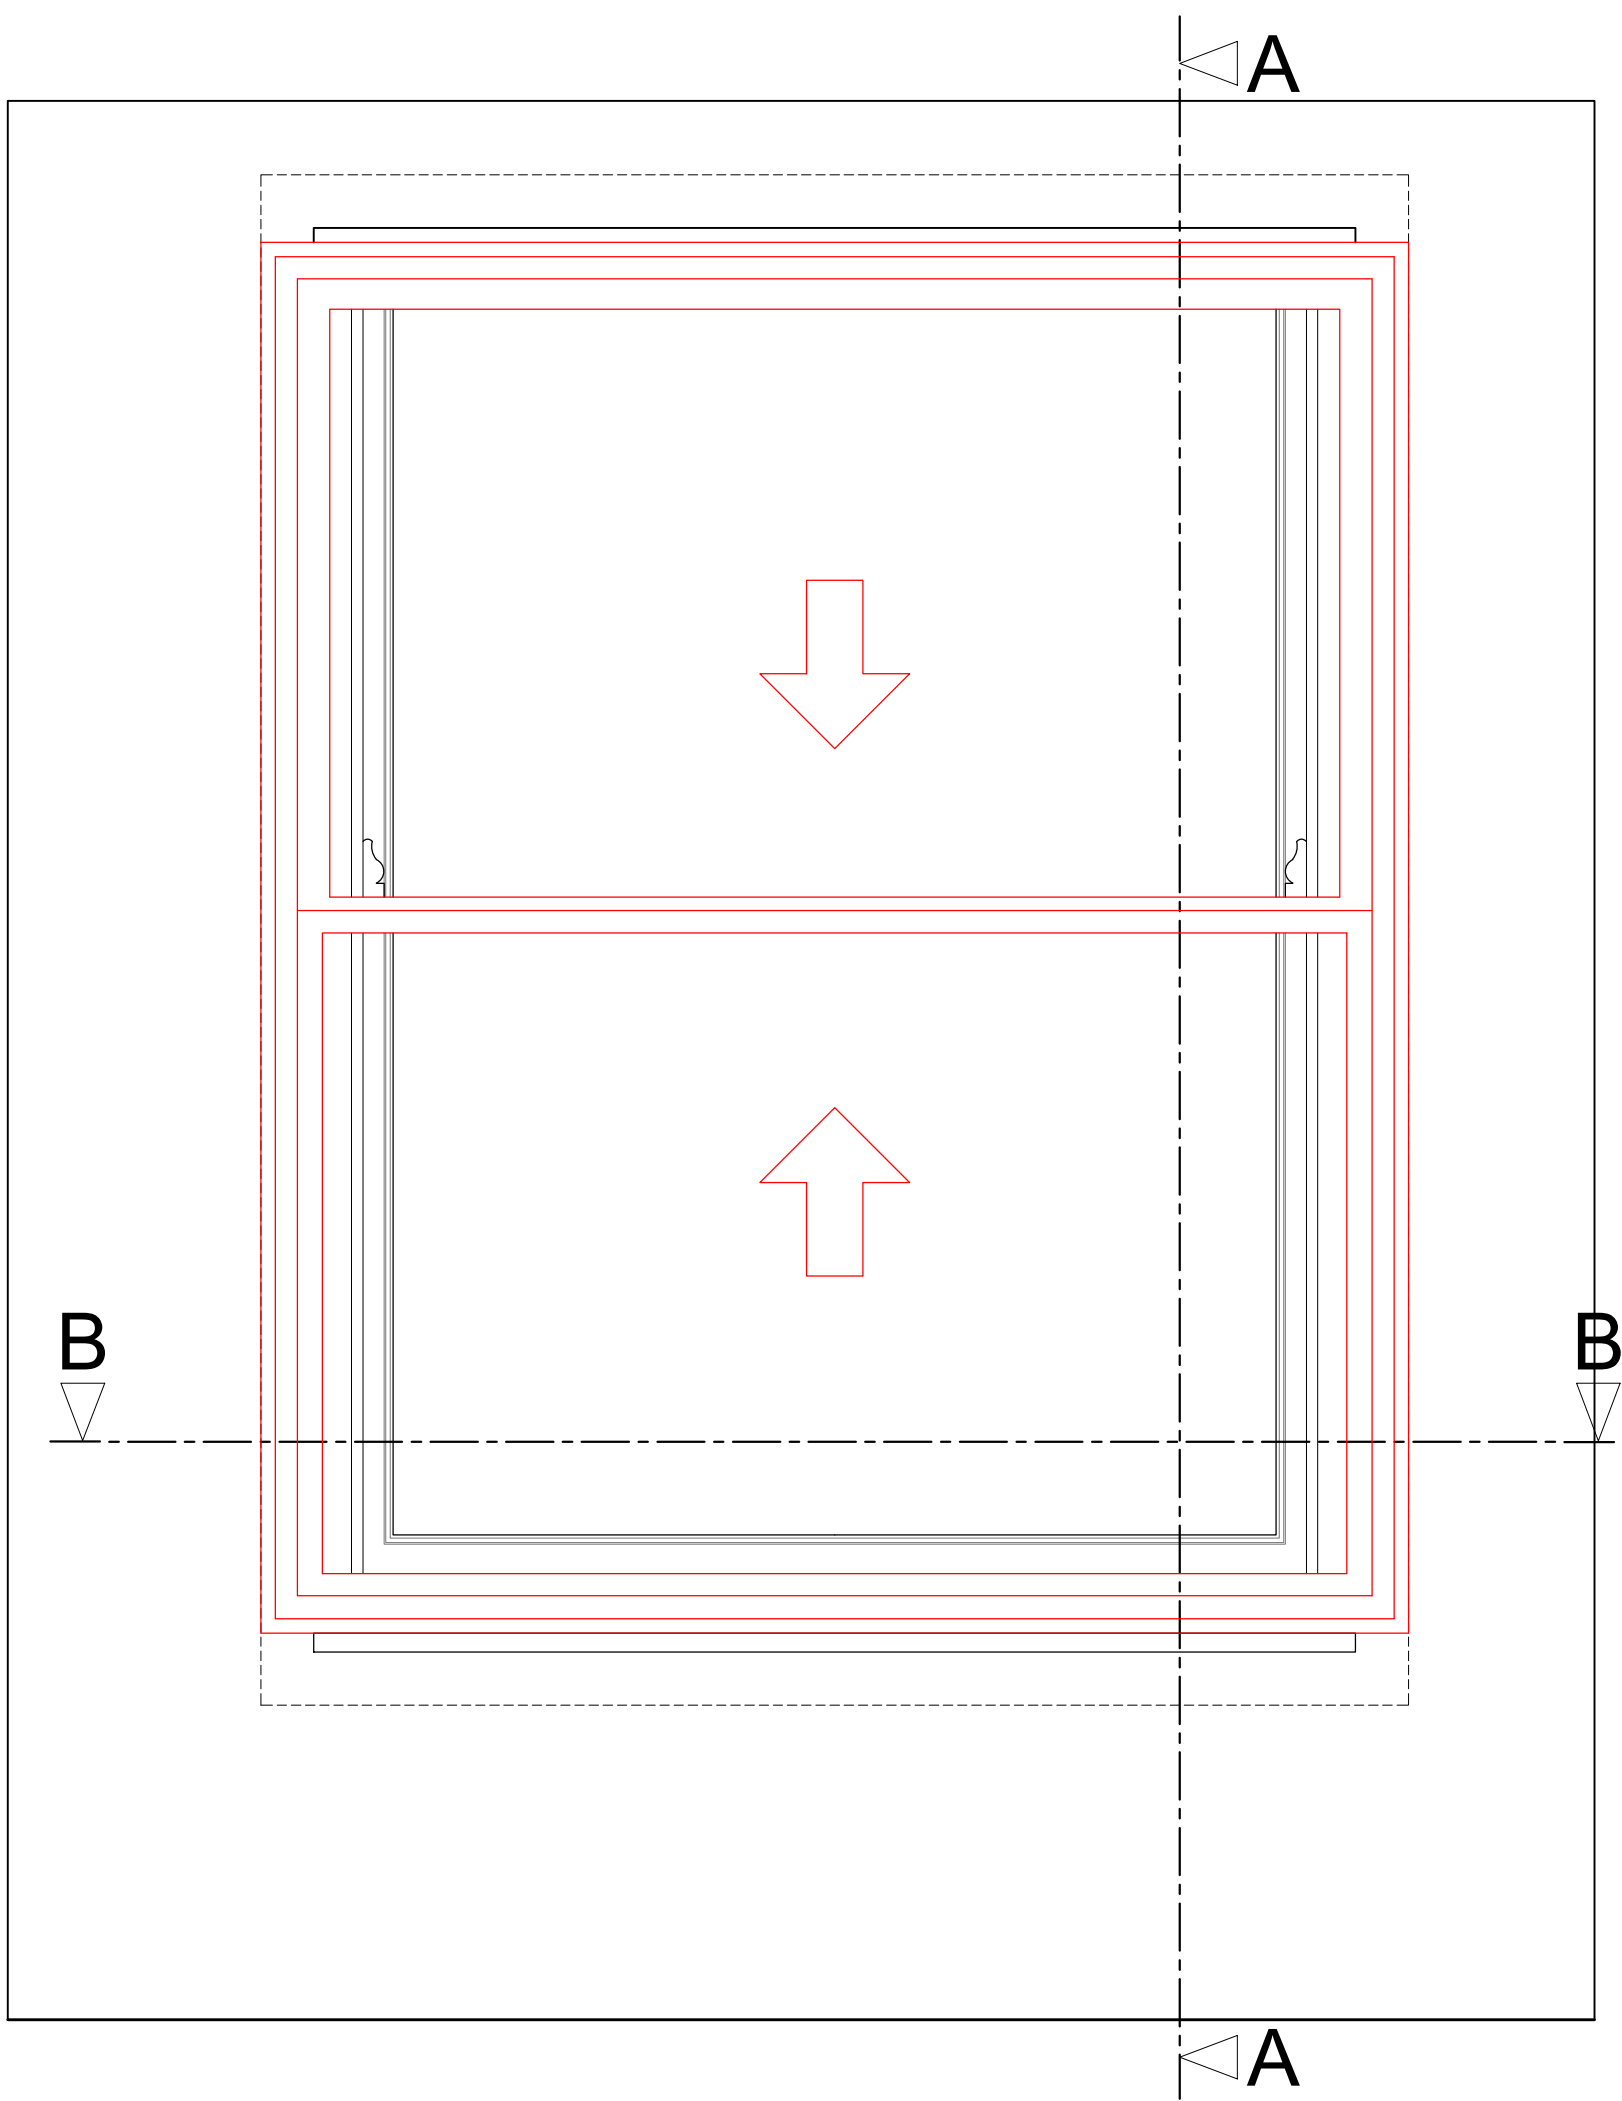

Section A-A through External Wall with Secondary Glazing Installed
Scale: 1:10

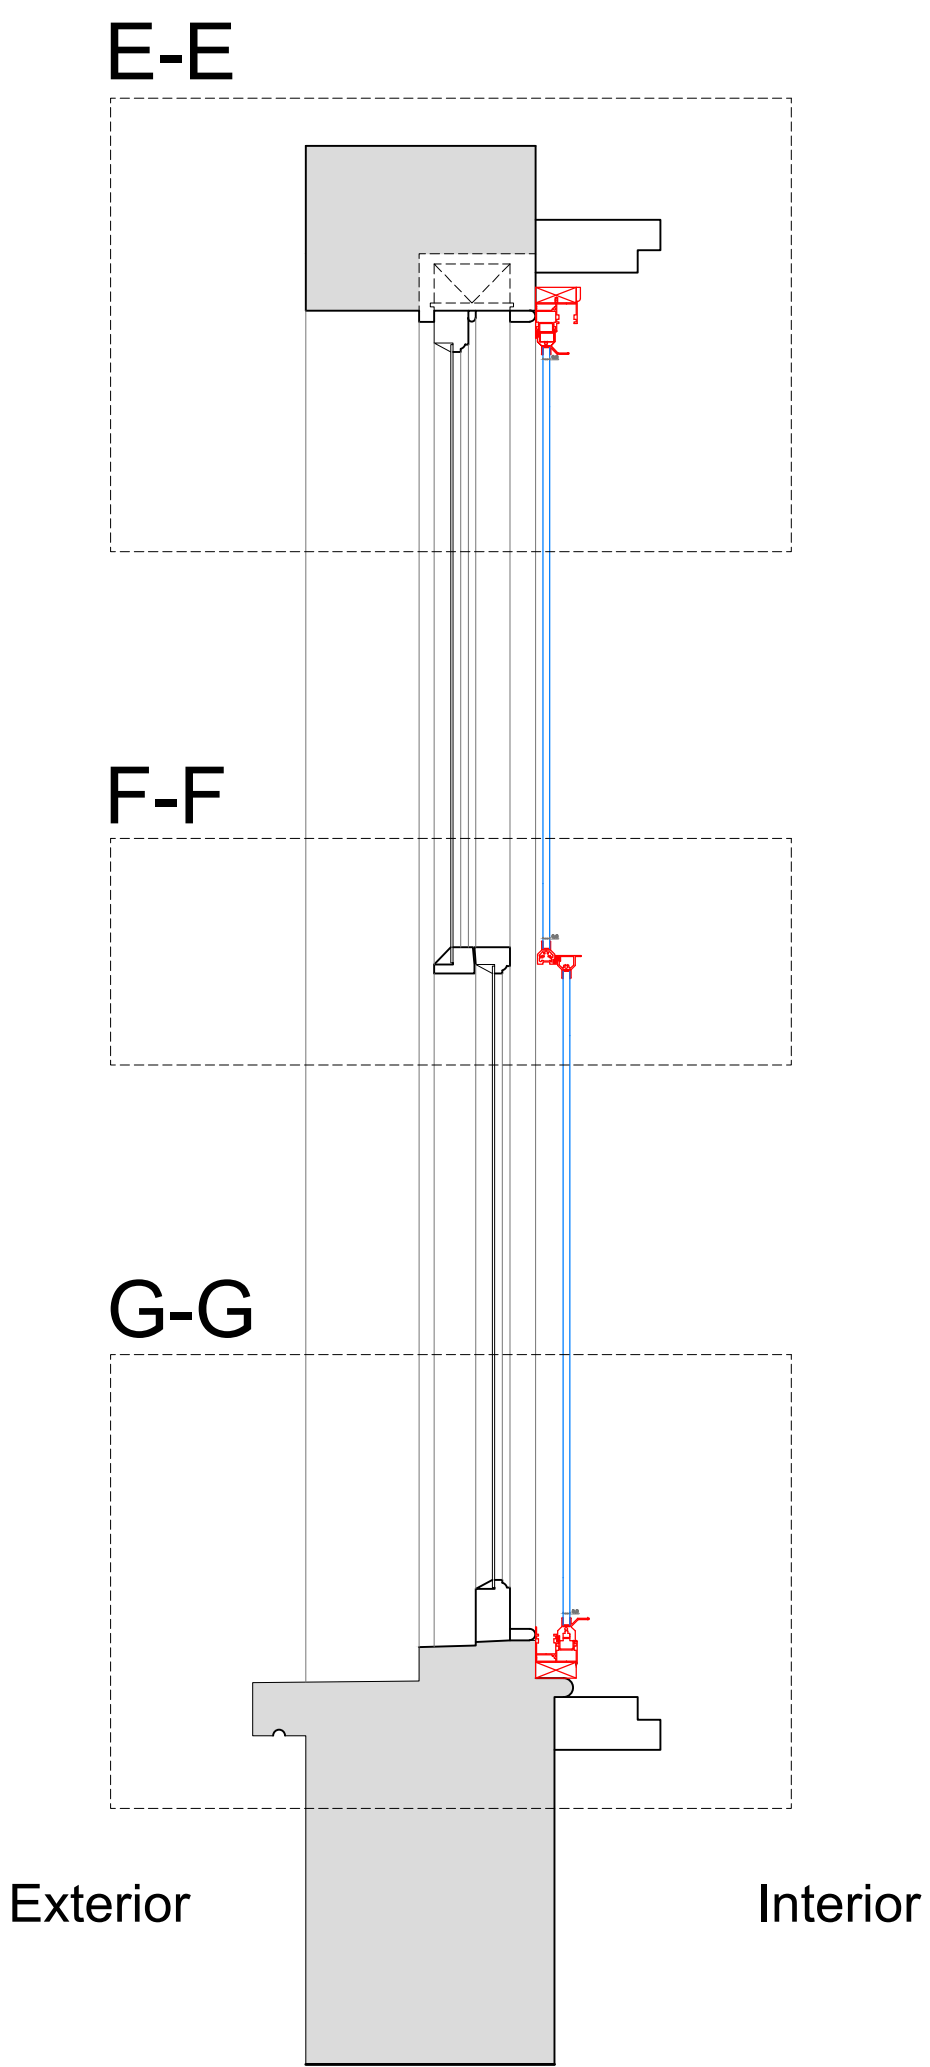

Plan Section B-B with Secondary Glazing Installed
Scale: 1:10

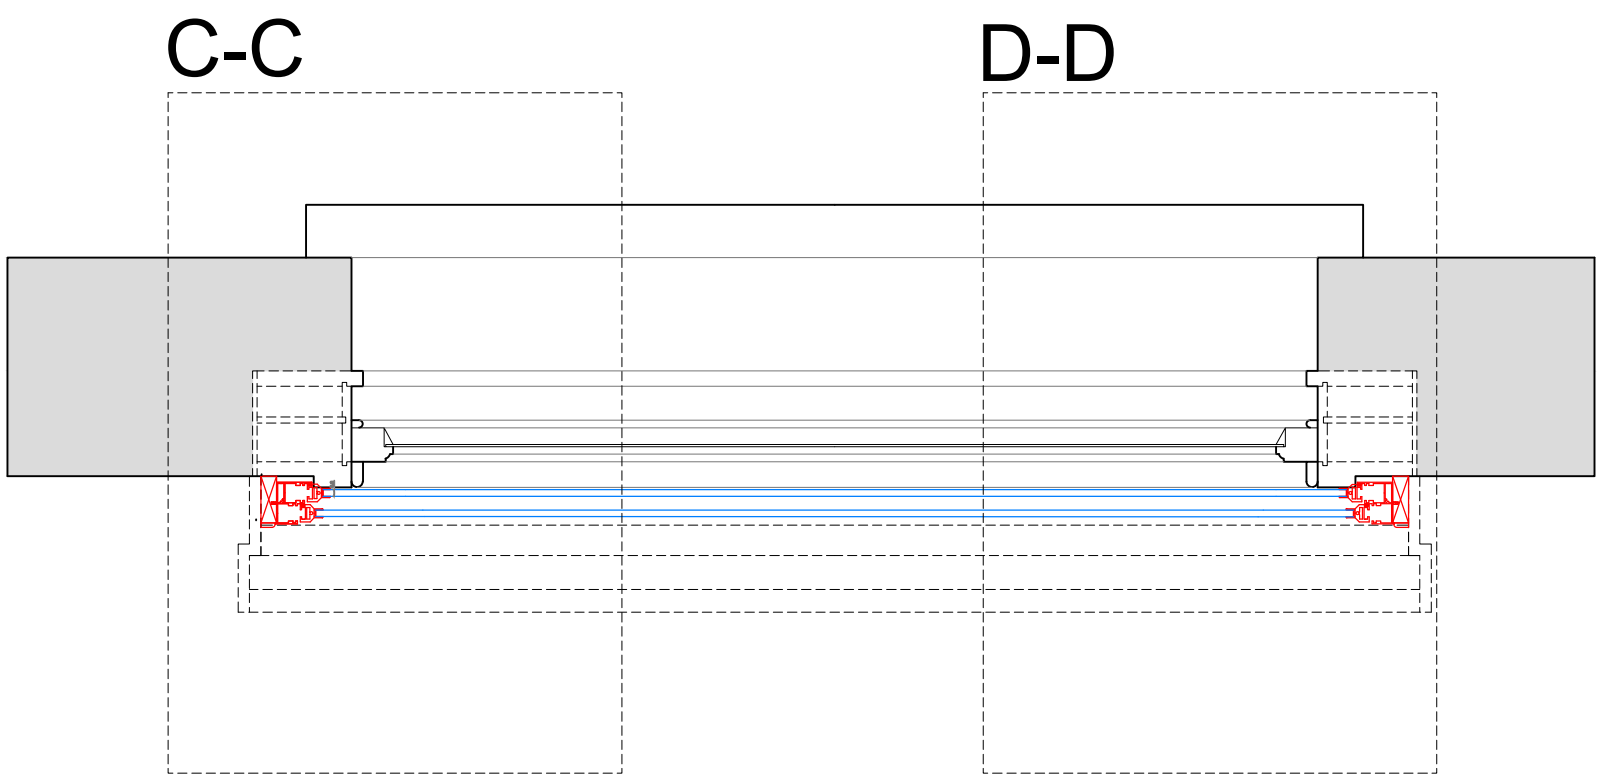

SECONDARY GLAZING SHOWN IN RED FOR VISUAL CLARITY ONLY

Revision	Date	Amendment
1.0	08-03-2021	Issued for listed building consent application

Do not reproduce this drawing without written permission
All dimensions are in millimetres unless stated otherwise

Drawing Not For Construction

HS2


High Speed (HS2) Limited
1st-3rd Floor
The Podium
1 Eversholt Street
London NW1 2DN




Costain Skanska Joint Venture
9th Floor
The Tower
1 Eversholt Street
London NW1 2DN

Site Address: 16 Park Village East, London NW1		
Drawing Title: First Floor - Bedroom right: PROPOSED Secondary Glazing Details - Sheet 2 of 3		
Surveyed by: AP & PB	Drawn by: AP & PB	Checked by: OB
Presentation Scale: as shown @ A1		Revision: 1.0
Date: 24-09-2019	Drawing No: WPI P066 NI - 16 PVE-PR-FF-J-13.1	


Section C-C
Scale: 1:5 on A1

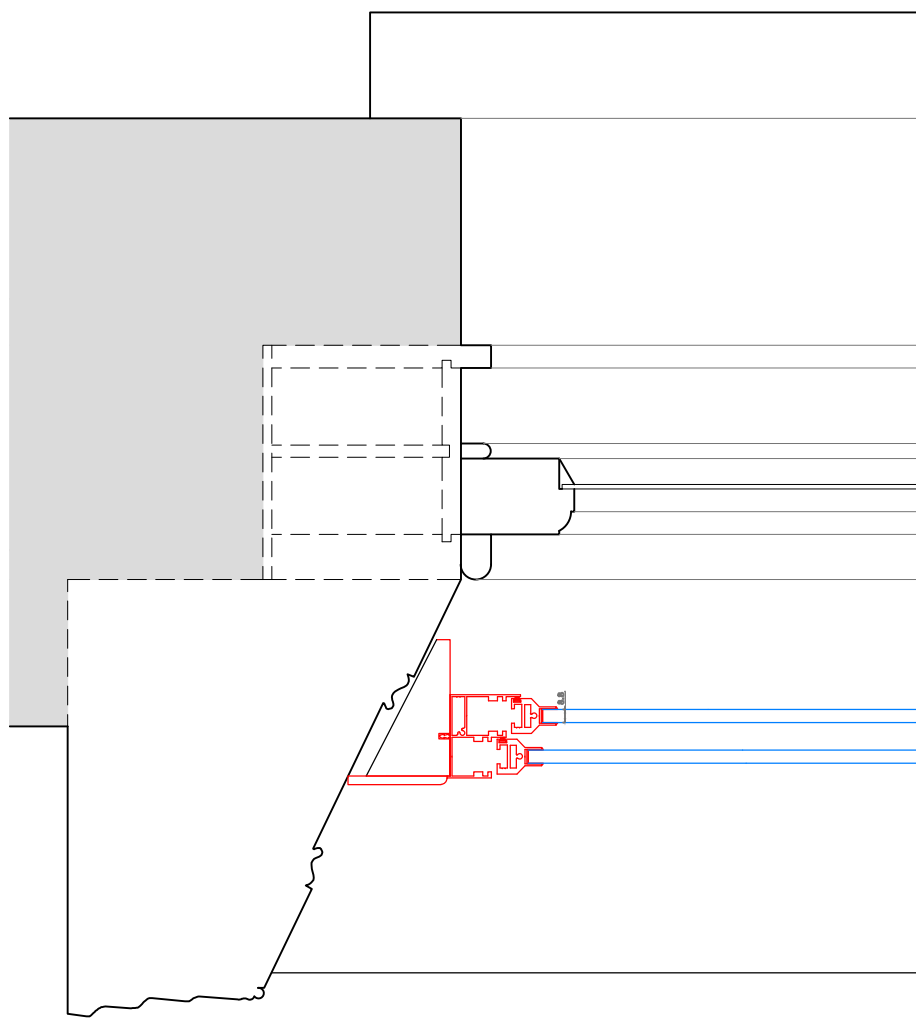


Section D-D
Scale: 1:5 on A1

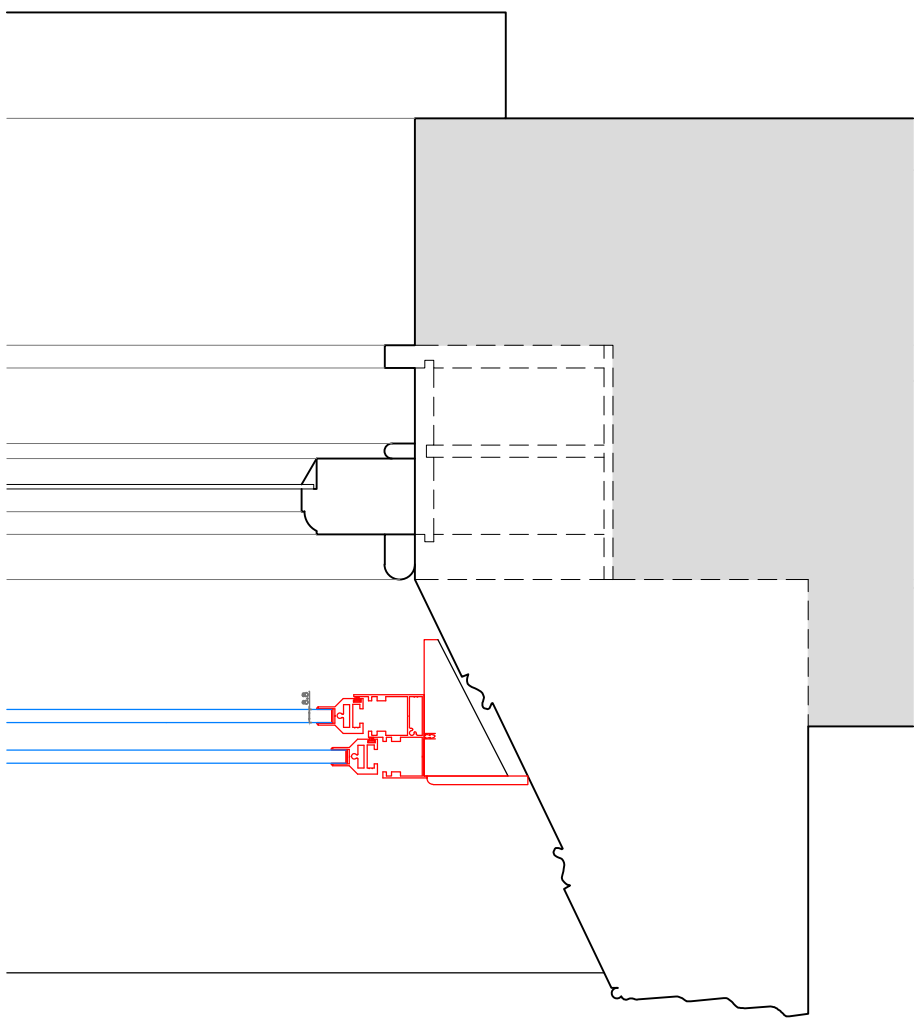


Section E-E
Scale: 1:5 on A1

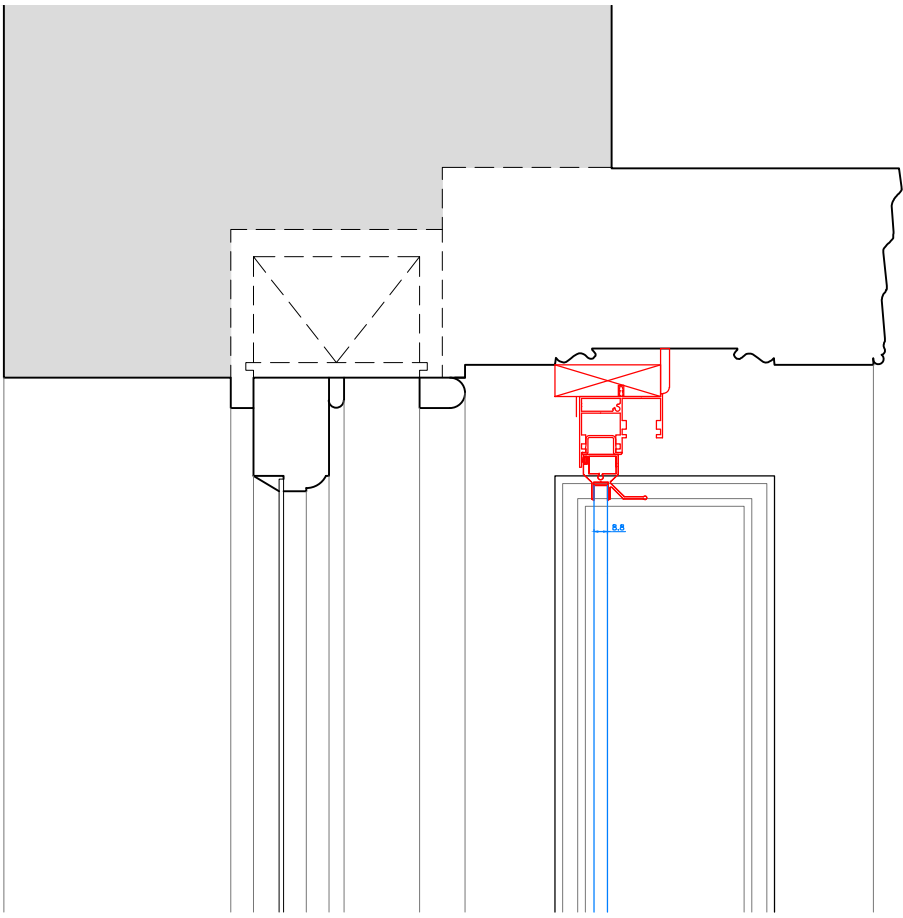

Section F-F
Scale: 1:5 on A1

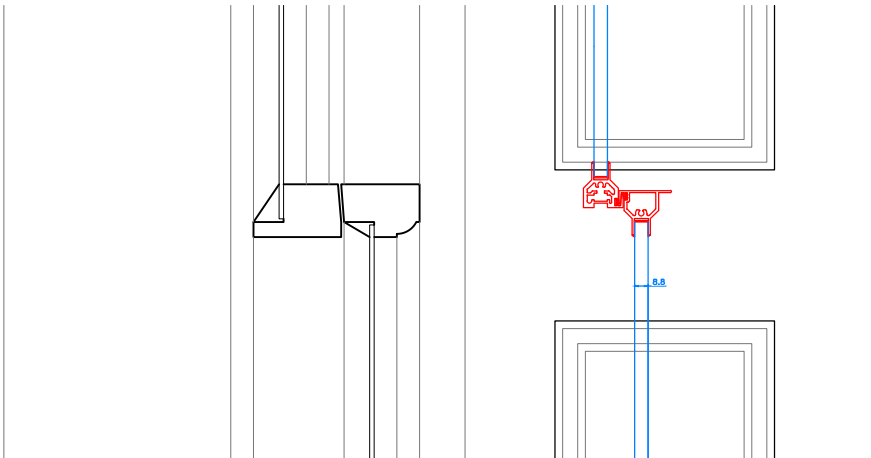

Section G-G
Scale: 1:5 on A1

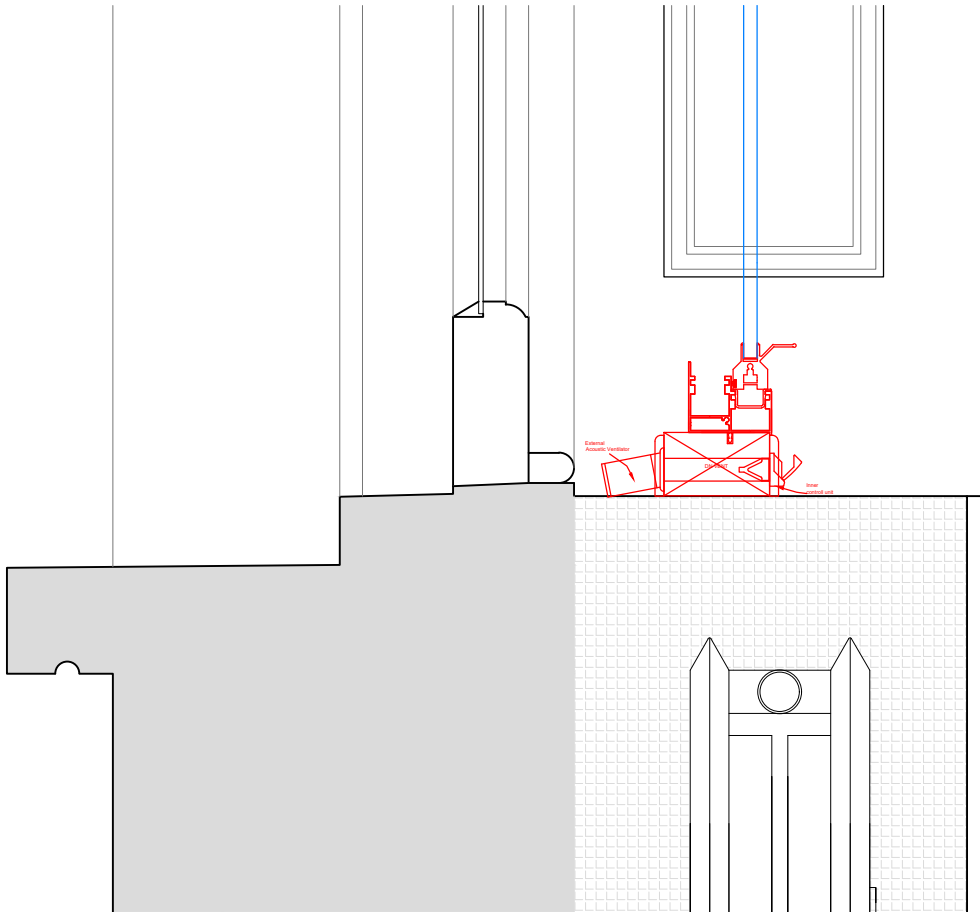

SECONDARY GLAZING SHOWN IN RED FOR VISUAL CLARITY ONLY

Revision	Date	Amendment
1.0	08-03-2021	Issued for listed building consent application

Do not reproduce this drawing without written permission
All dimensions are in millimetres unless stated otherwise

Drawing Not For Construction

HS2


High Speed (HS2) Limited
1st-3rd Floor
The Podium
1 Eversholt Street
London NW1 2DN

COSTAIN SKANSKA


Costain Skanska Joint Venture
9th Floor
The Tower
1 Eversholt Street
London NW1 2DN

Site Address: 16 Park Village East, London NW1		
Drawing Title: First Floor - Bedroom right: PROPOSED Secondary Glazing Details - Sheet 3 of 3		
Surveyed by: AP & PB	Drawn by: AP & PB	Checked by: OB
Presentation Scale: 1:5 @ A1		Revision: 1.0
Date: 24-09-2019	Drawing No: WPI P066 NI - 16 PVE-PR-FF-J-13.2	


Internal Room Elevation
Scale: 1:10

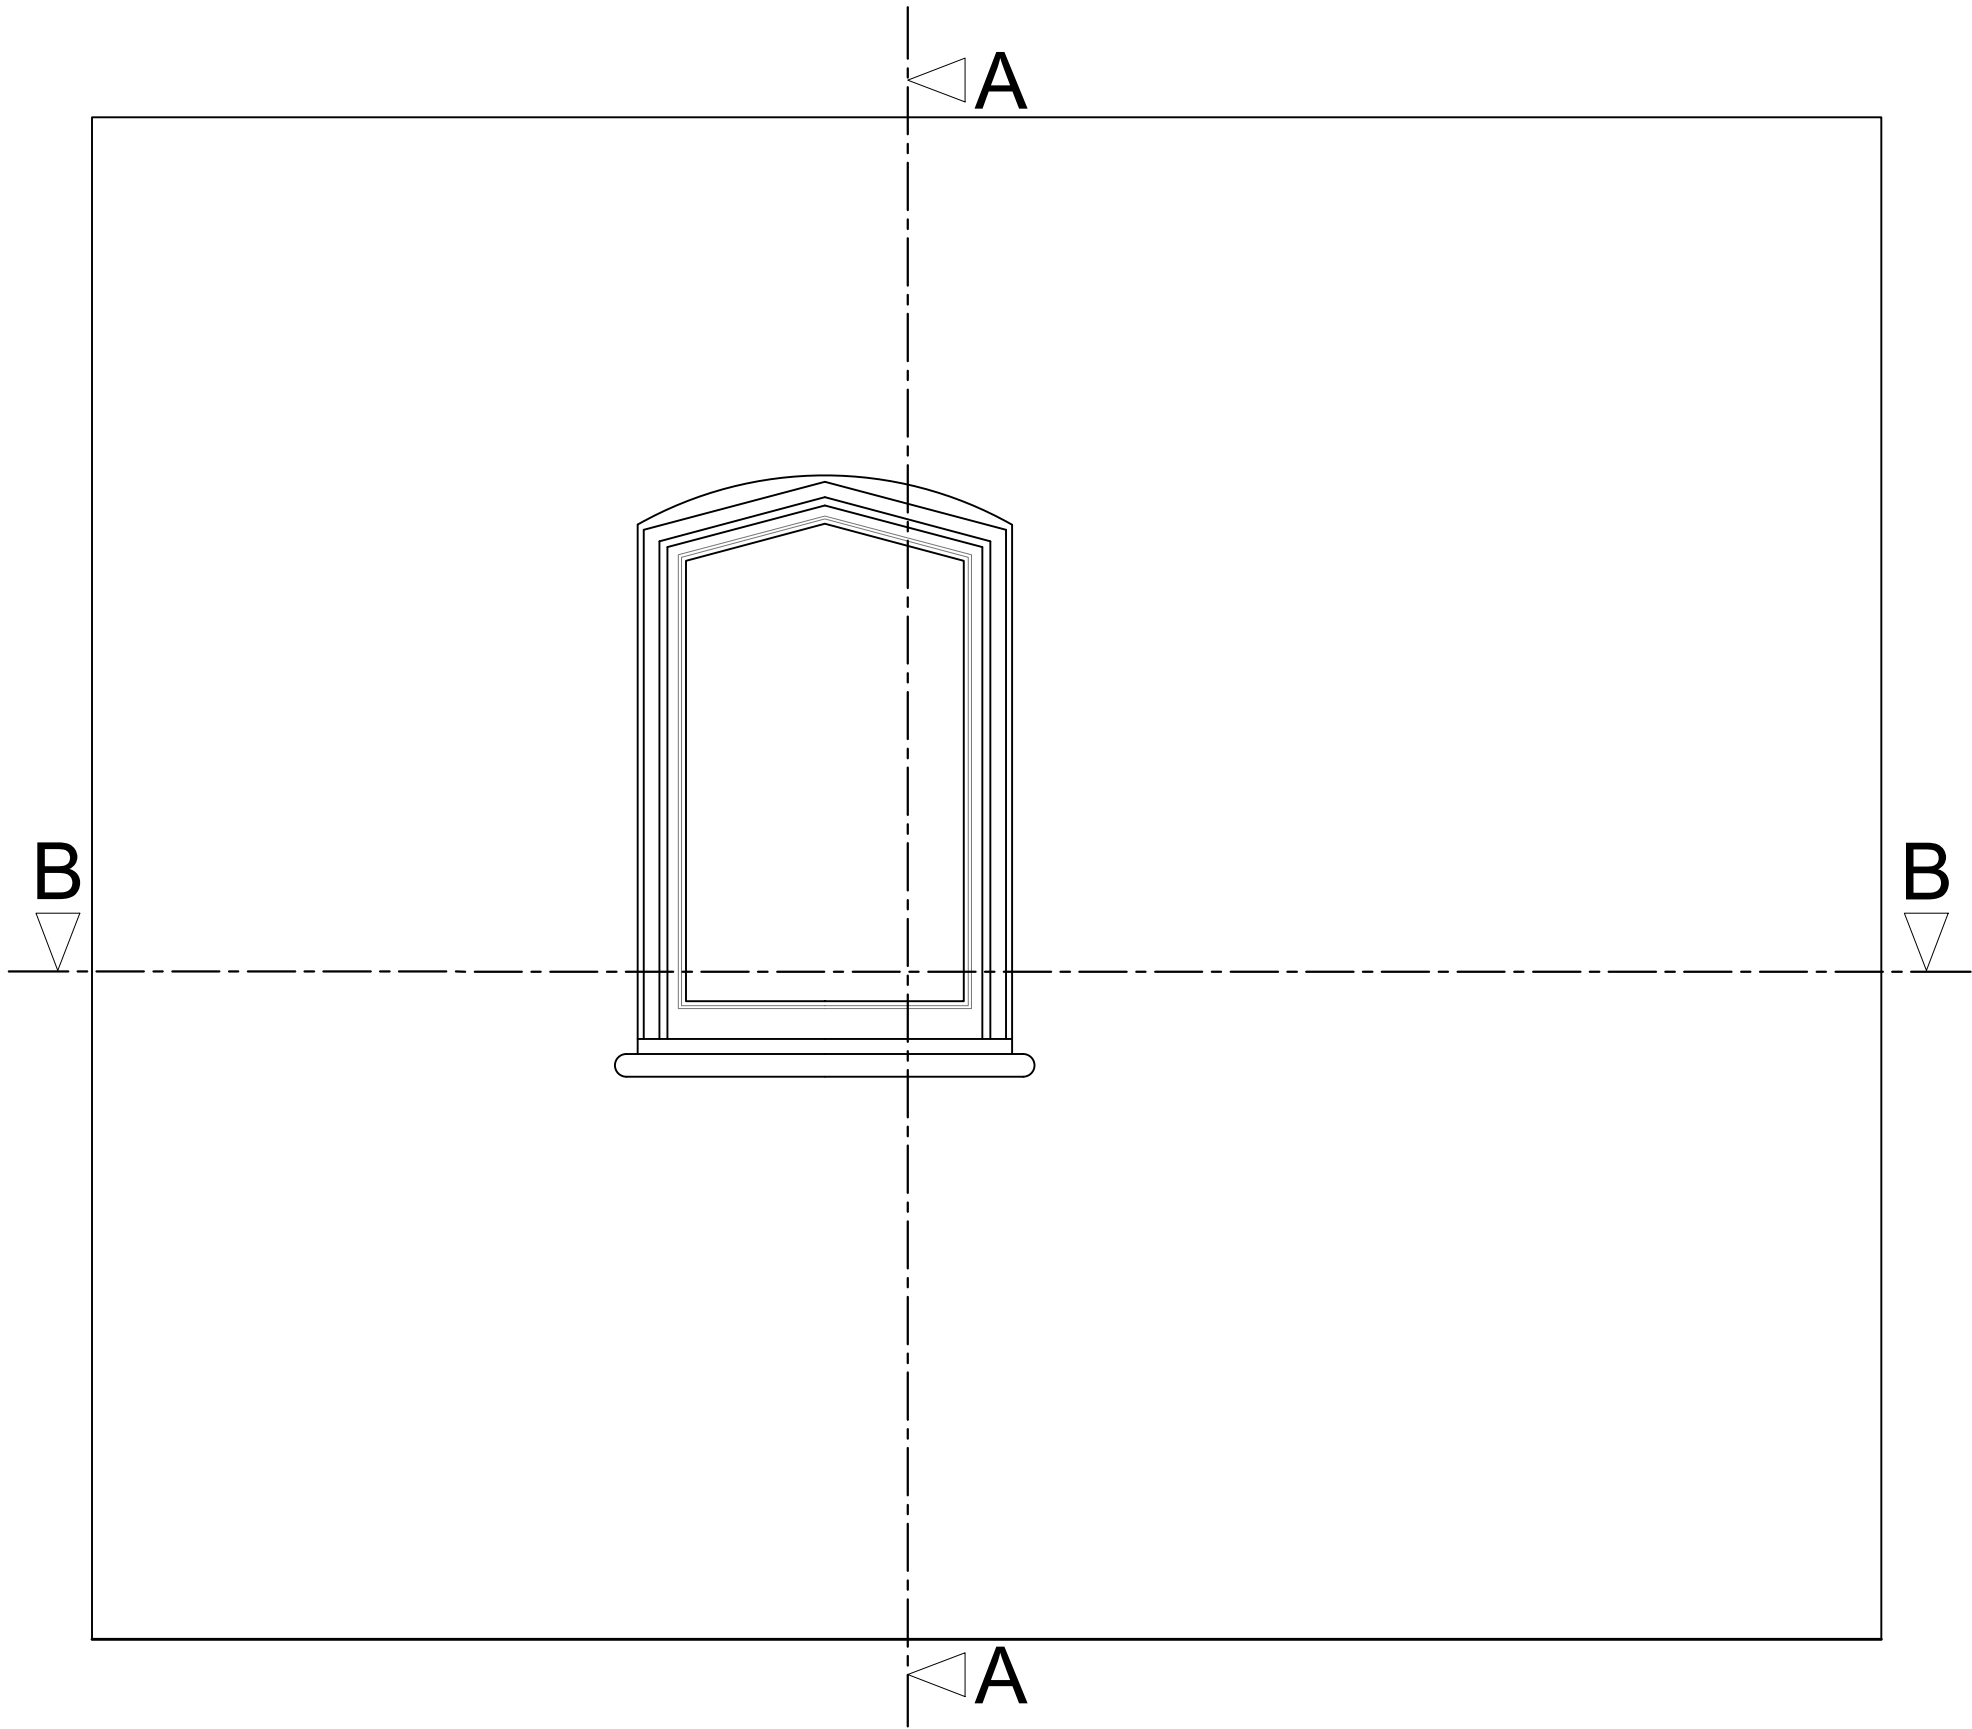

Section A-A through External Wall
Scale: 1:10

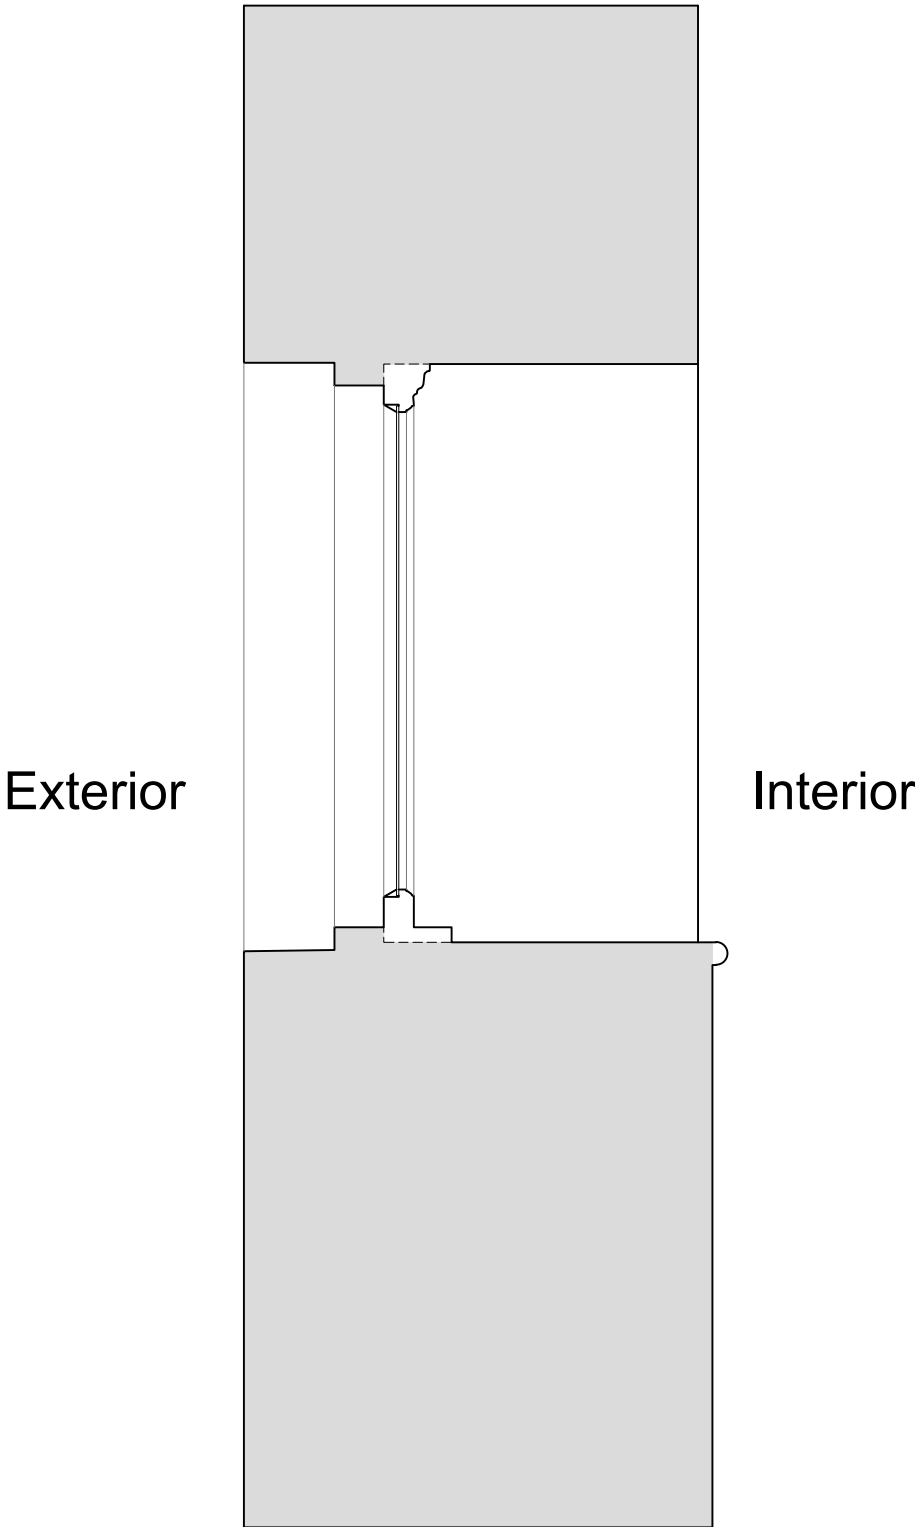

Plan Section B-B
Scale: 1:10

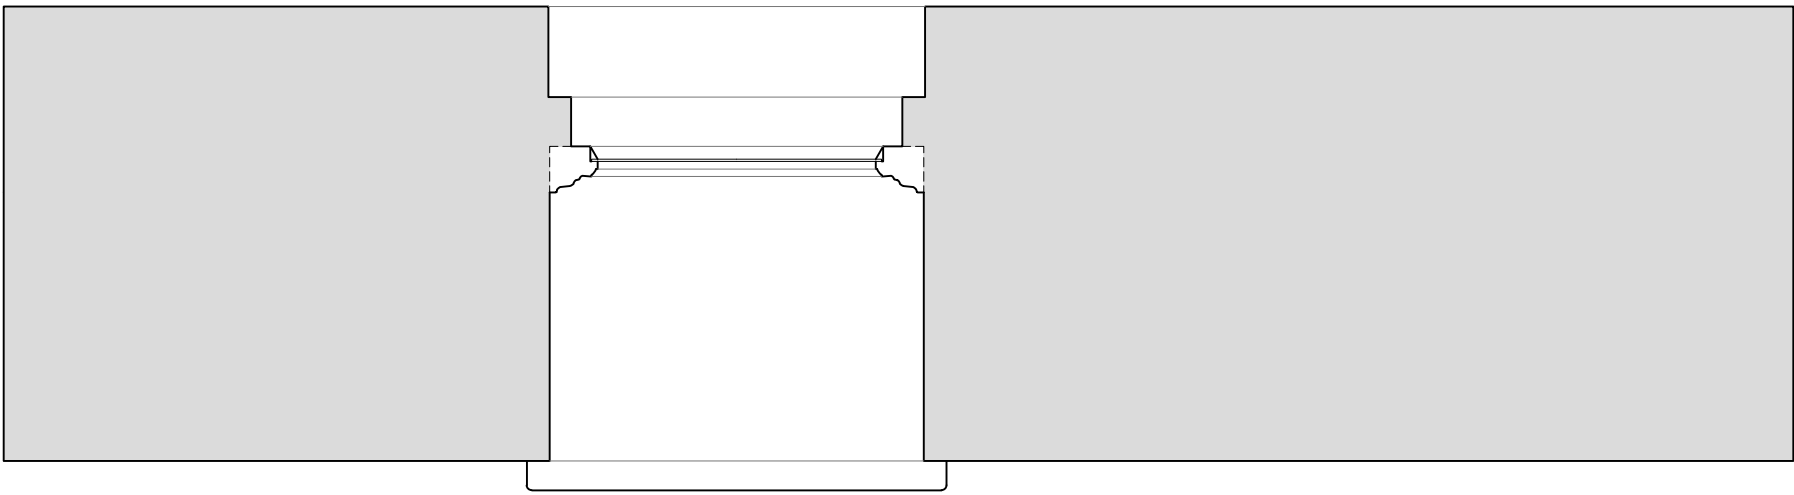

Revision	Date	Amendment
1.0	08-03-2021	Issued for listed building consent application

Do not reproduce this drawing without written permission
All dimensions are in millimetres unless stated otherwise

Drawing Not For Construction

HS2


High Speed (HS2) Limited
1st-3rd Floor
The Podium
1 Eversholt Street
London NW1 2DN

COSTAIN SKANSKA


Costain Skanska Joint Venture
9th Floor
The Tower
1 Eversholt Street
London NW1 2DN

Site Address: 16 Park Village East, London NW1		
Drawing Title: Second Floor-Bedroom Left: EXISTING Side Window Joinery Details - Sheet 1 of 3		
Surveyed by: AP & PB	Drawn by: AP & PB	Checked by: OB
Presentation Scale: as shown @ A1		Revision: 1.0
Date: 24-09-2019	Drawing No: WPI P066 NI - 16 PVE-EX-SF-J-14	


Internal Room Elevation with Secondary Glazing Installed
Scale: 1:10

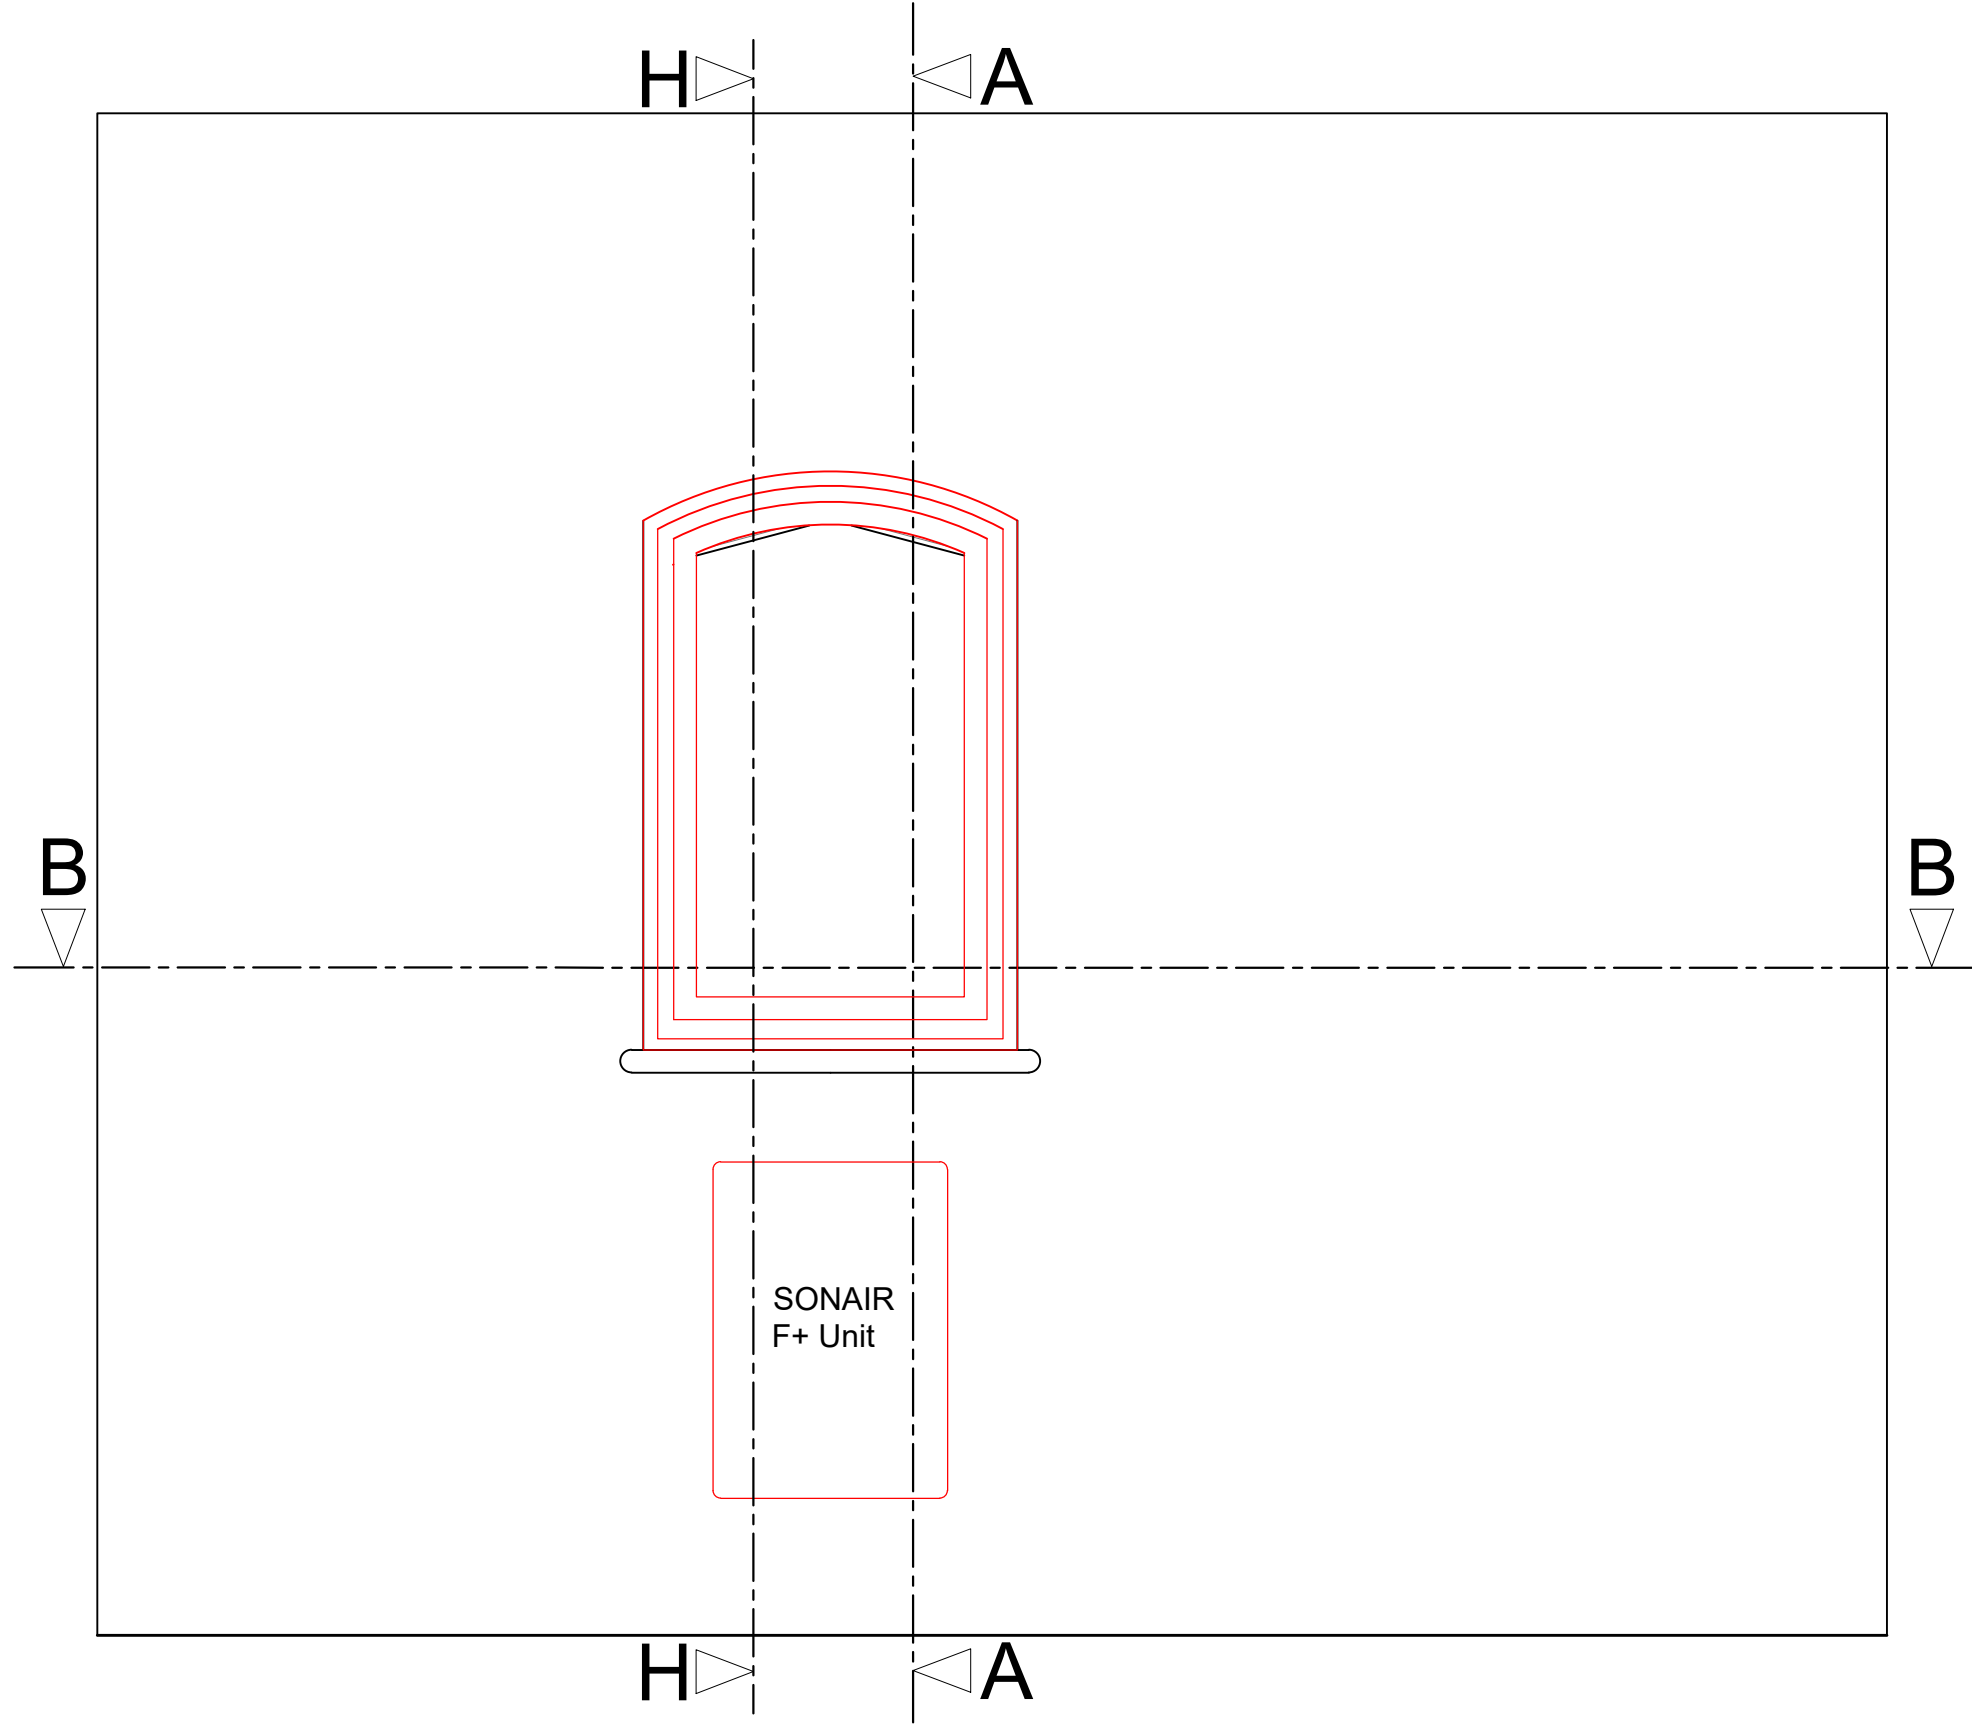


Section A-A through External Wall with Secondary Glazing Installed
Scale: 1:10

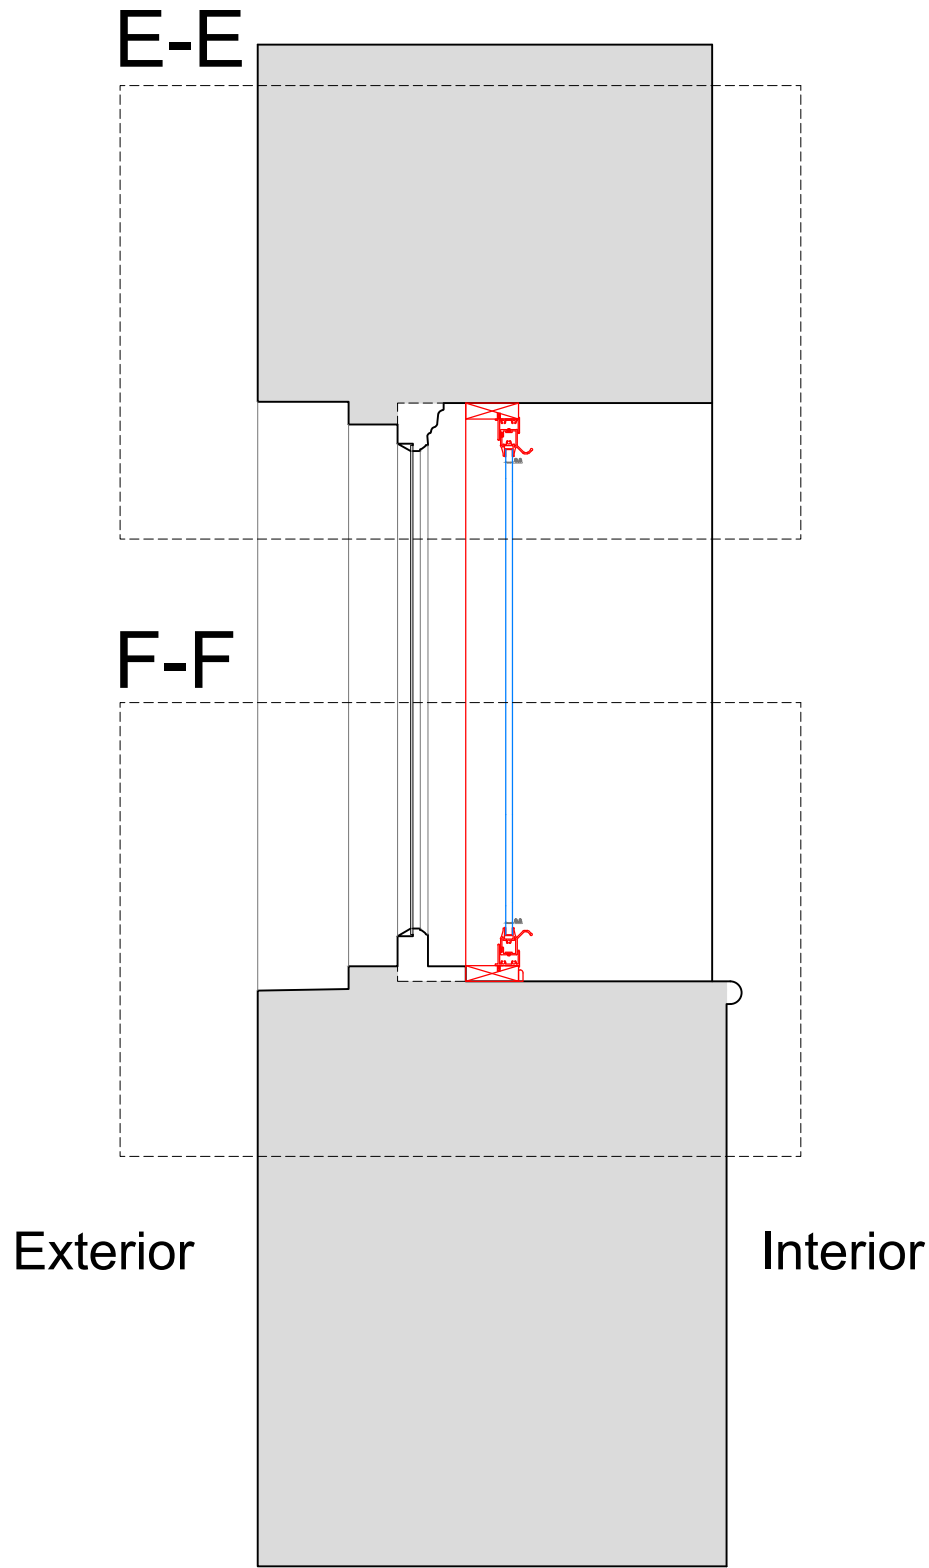


Section H-H through External Wall with Mechanical Ventilation Installed
Scale: 1:10

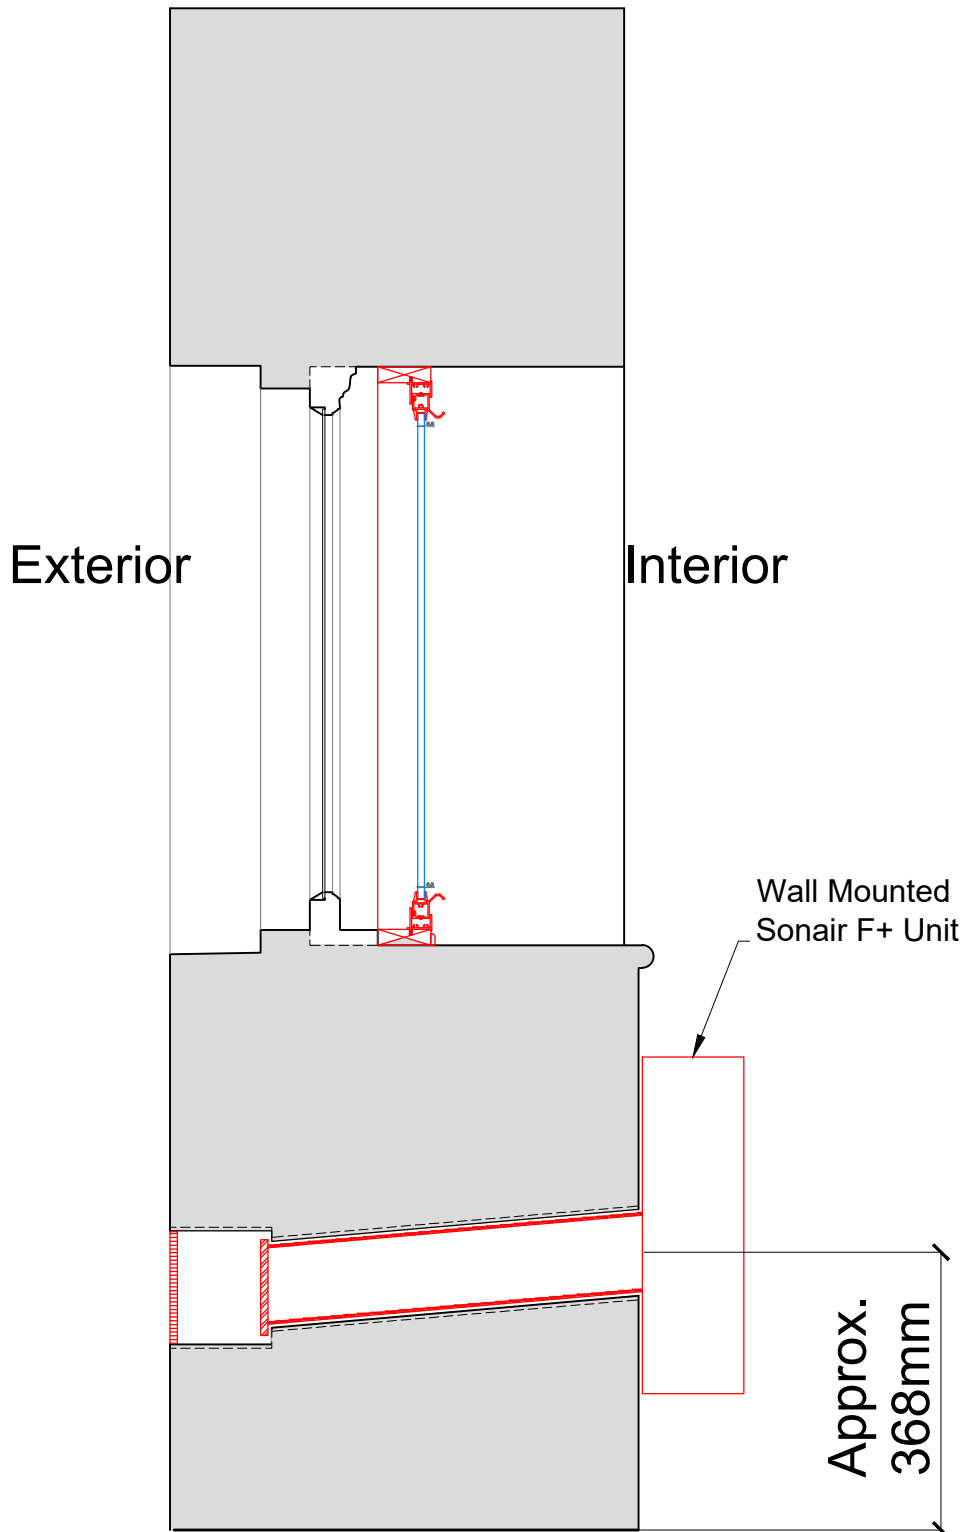

Plan Section B-B with Secondary Glazing Installed
Scale: 1:10

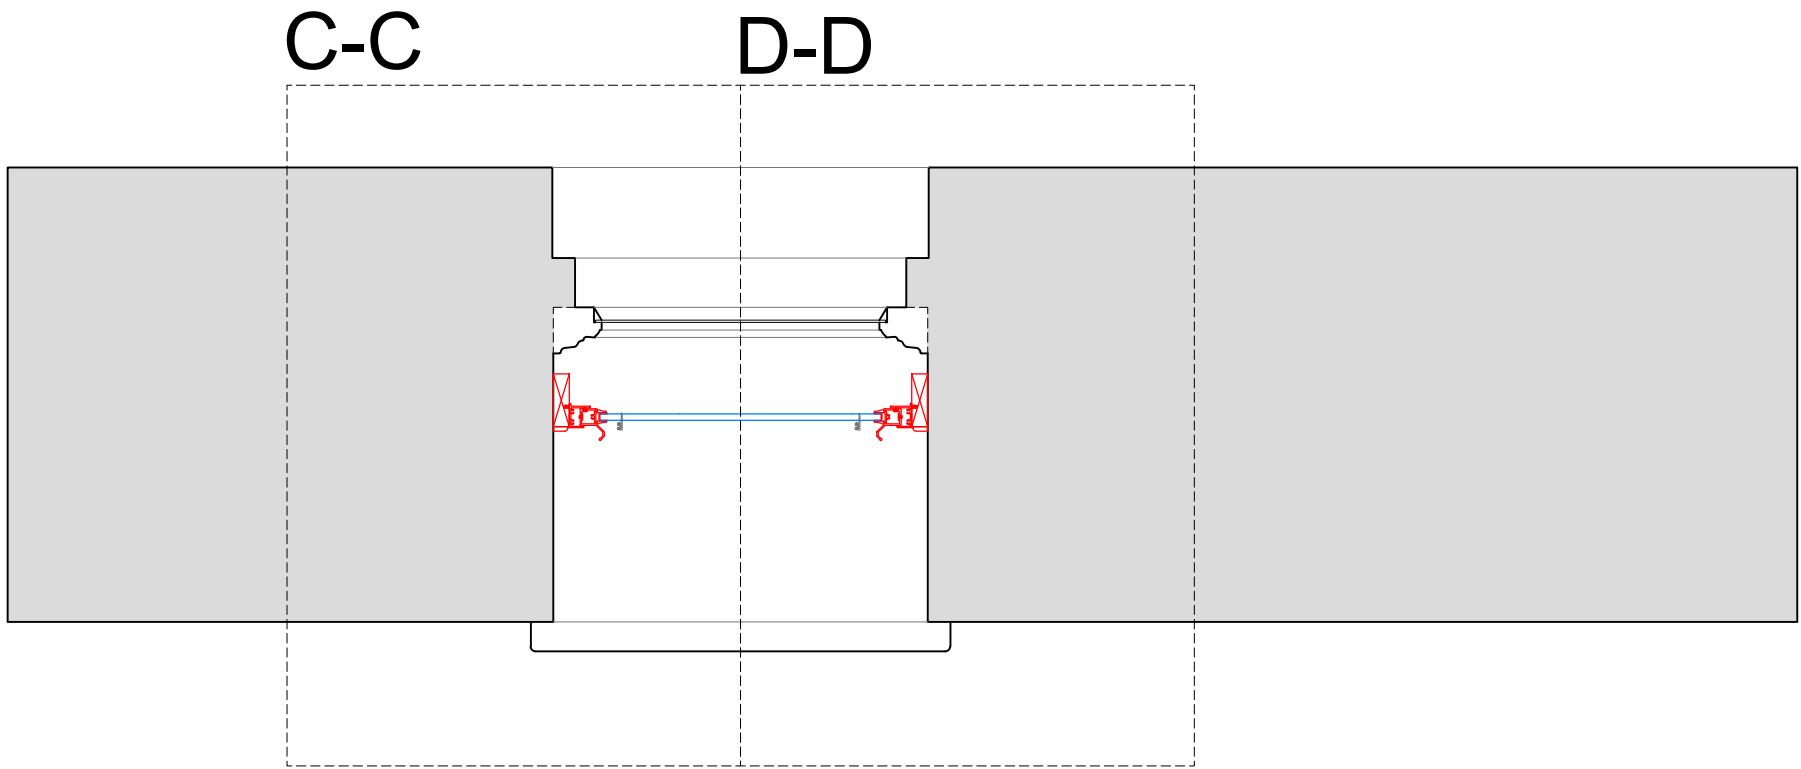

Detail of Sonair Unit
Scale: 1:5

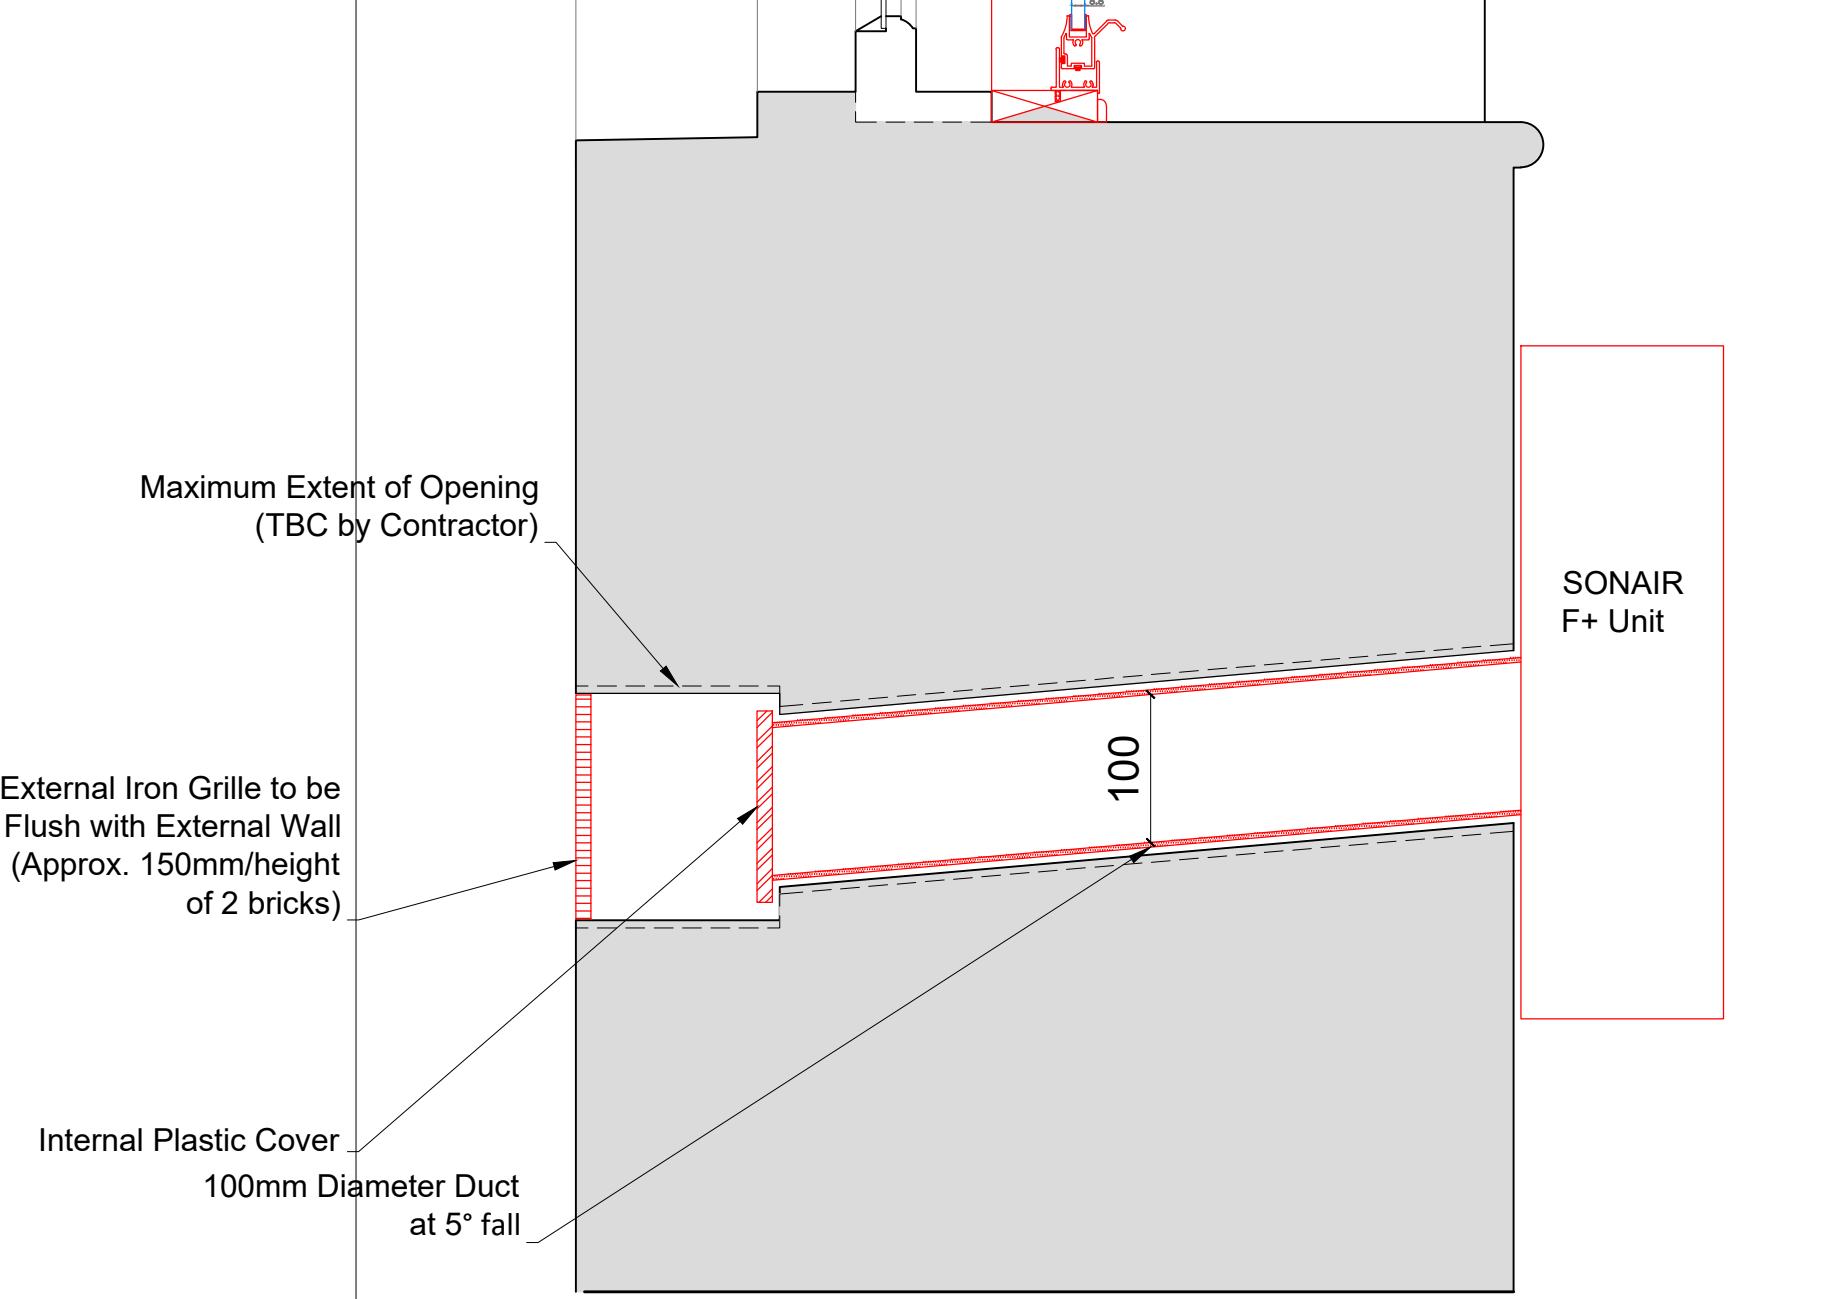

SECONDARY GLAZING SHOWN IN RED FOR VISUAL CLARITY ONLY

Revision	Date	Amendment
1.0	08-03-2021	Issued for listed building consent application

Do not reproduce this drawing without written permission
All dimensions are in millimetres unless stated otherwise

Drawing Not For Construction

HS2


High Speed (HS2) Limited
1st-3rd Floor
The Podium
1 Eversholt Street
London NW1 2DN

COSTAIN SKANSKA


Costain Skanska Joint Venture
9th Floor
The Tower
1 Eversholt Street
London NW1 2DN

Site Address: 16 Park Village East, London NW1			
Drawing Title: Second Floor-Bedroom Left: PROPOSED Secondary Glazing Details - Sheet 2 of 3			
Surveyed by: AP & PB	Drawn by: AP & PB	Checked by: OB	Presentation Scale: as shown @ A1
Date: 24-09-2019	Drawing No: WPI P066 NI - 16 PVE-PR-SF-J-14.1	Revision: 1.0	


Section C-C
Scale: 1:5 on A1

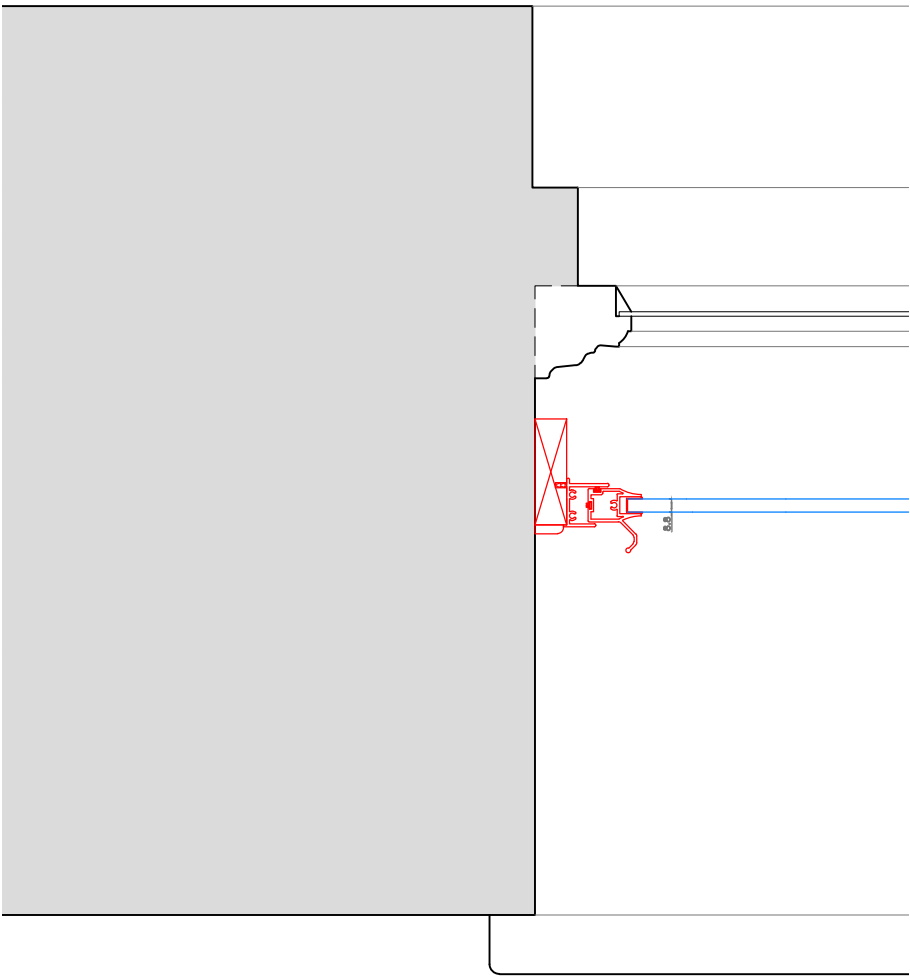


Section D-D
Scale: 1:5 on A1

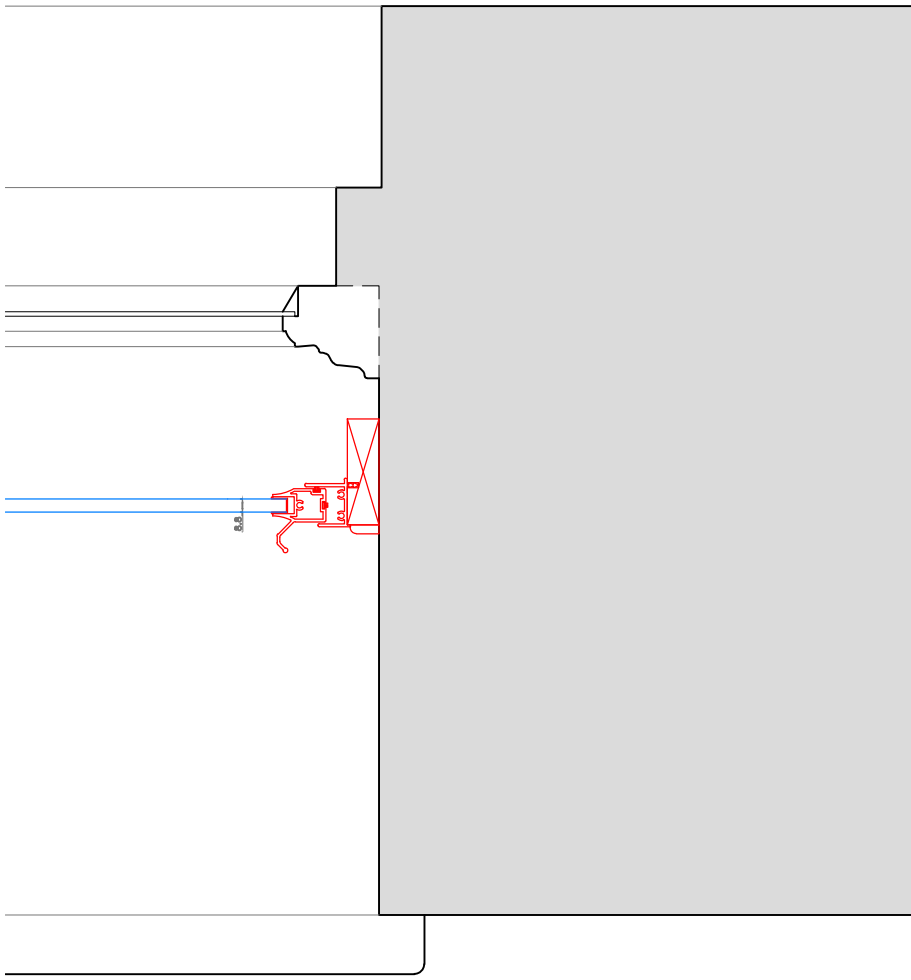

Section E-E
Scale: 1:5 on A1

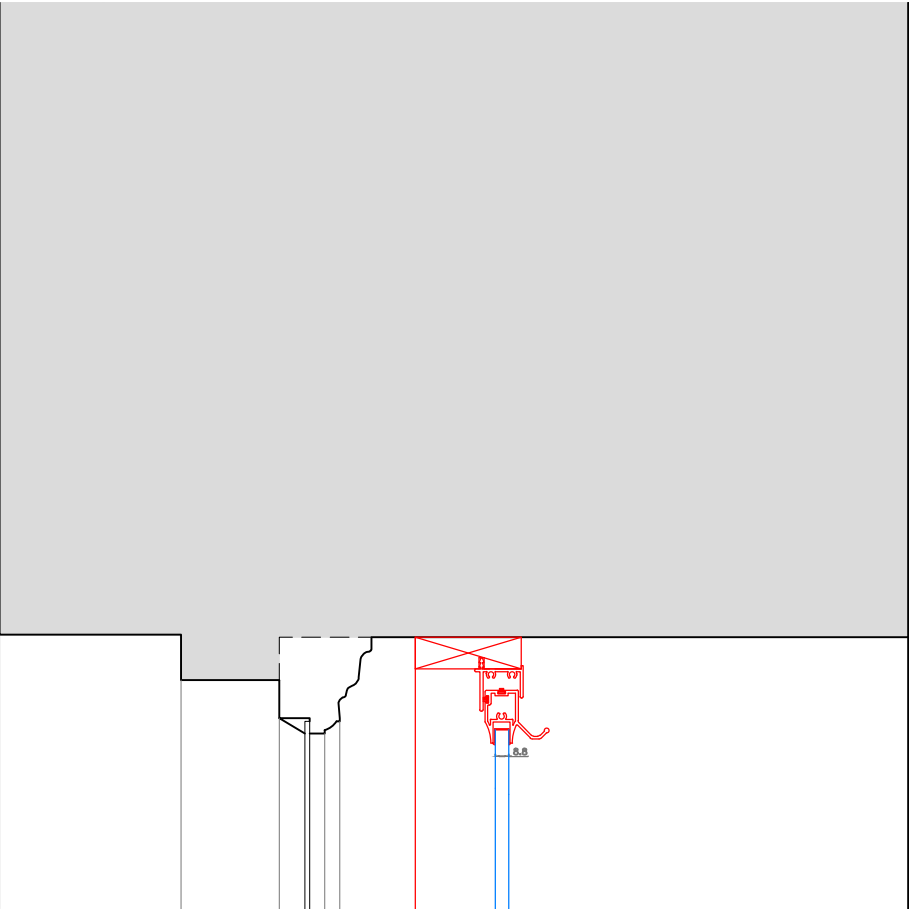

Section F-F
Scale: 1:5 on A1

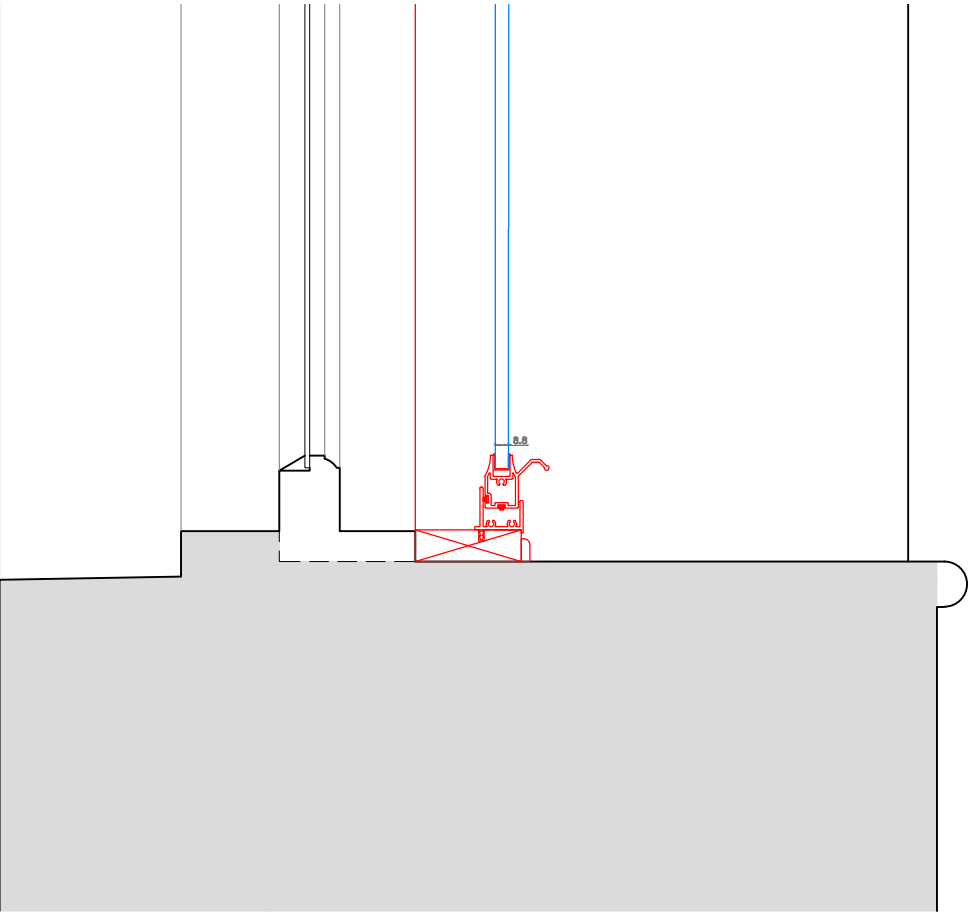

SECONDARY GLAZING SHOWN IN RED FOR VISUAL CLARITY ONLY

Revision	Date	Amendment
1.0	08-03-2021	Issued for listed building consent application

Do not reproduce this drawing without written permission
All dimensions are in millimetres unless stated otherwise

Drawing Not For Construction

HS2


High Speed (HS2) Limited
1st-3rd Floor
The Podium
1 Eversholt Street
London NW1 2DN




Costain Skanska Joint Venture
9th Floor
The Tower
1 Eversholt Street
London NW1 2DN

Site Address: 16 Park Village East, London NW1		
Drawing Title: Second Floor-Bedroom Left: PROPOSED Secondary Glazing Details - Sheet 3 of 3		
Surveyed by: AP & PB	Drawn by: AP & PB	Checked by: OB
Presentation Scale: 1:5 @ A1		Revision: 1.0
Date: 24-09-2019	Drawing No: WPI P066 NI - 16 PVE-PR-SF-J-14.2	


Internal Room Elevation
Scale: 1:10

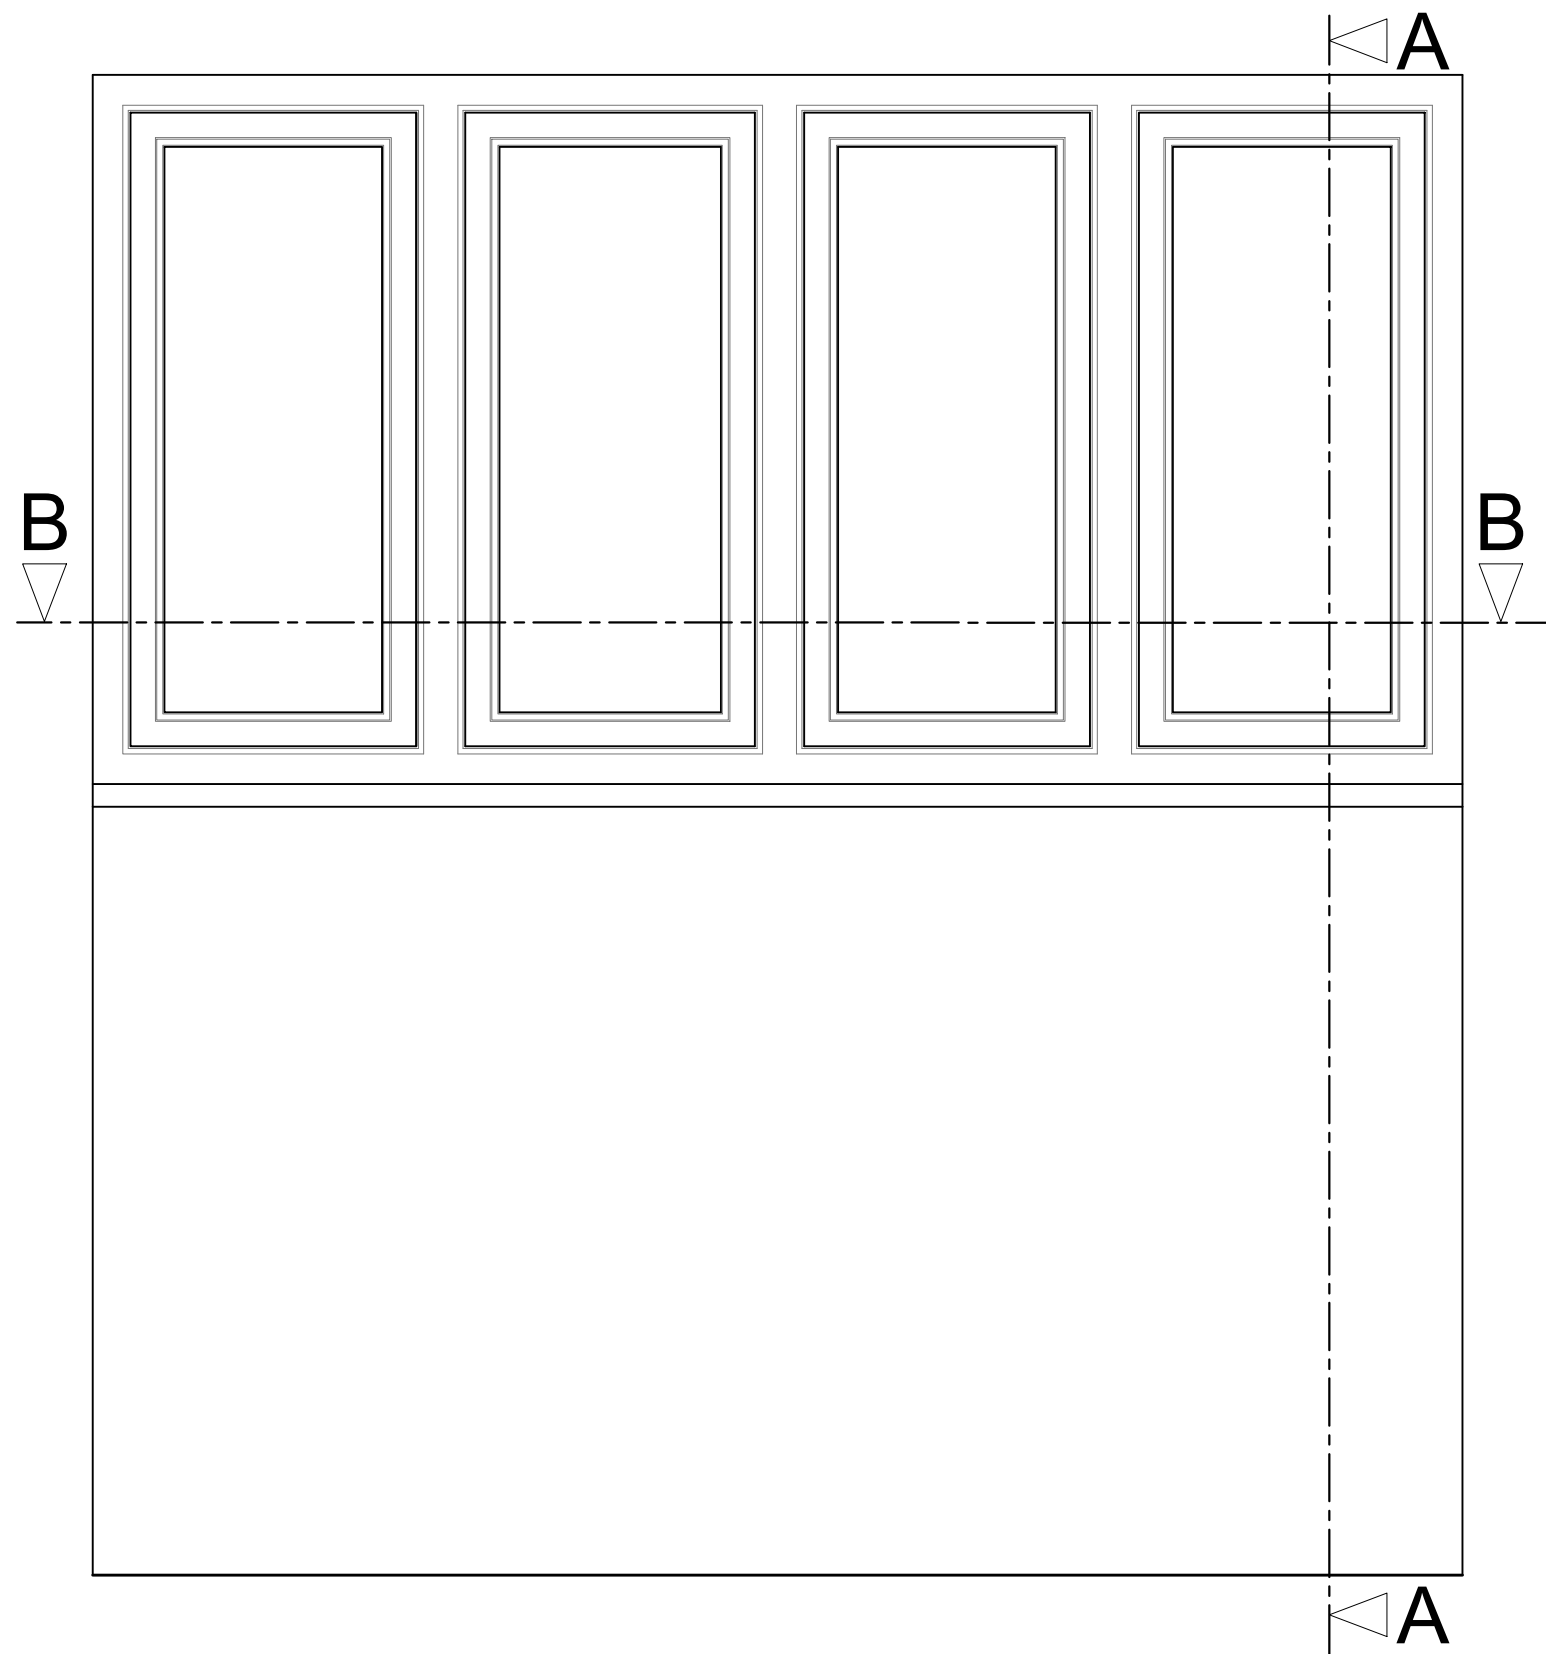

Section A-A through External Wall
Scale: 1:10

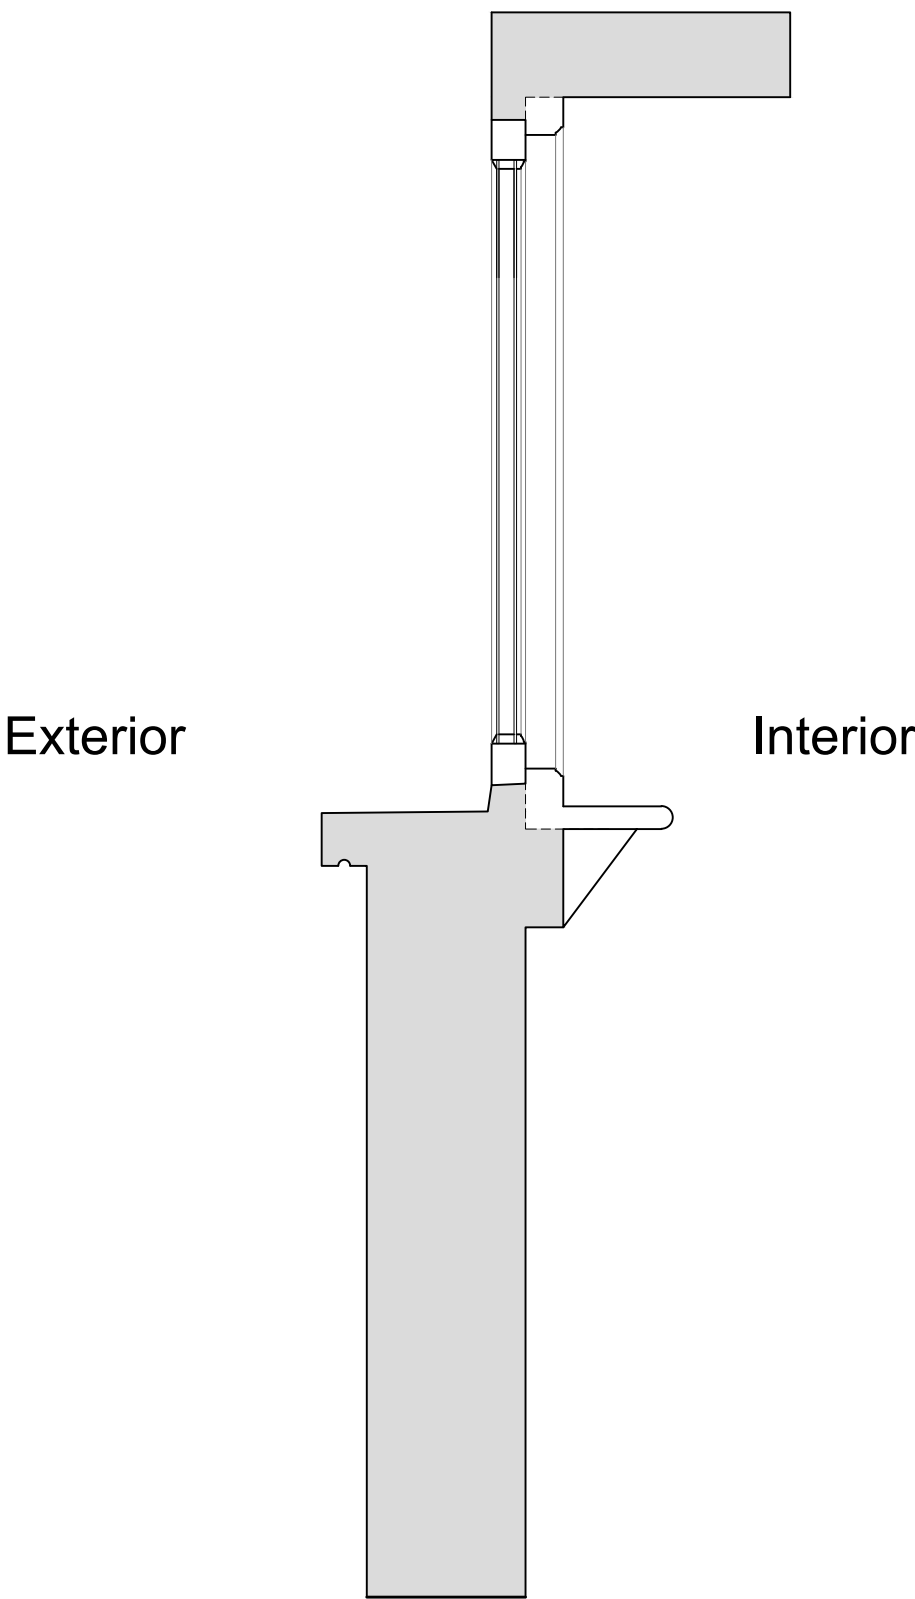

Plan Section B-B
Scale: 1:10

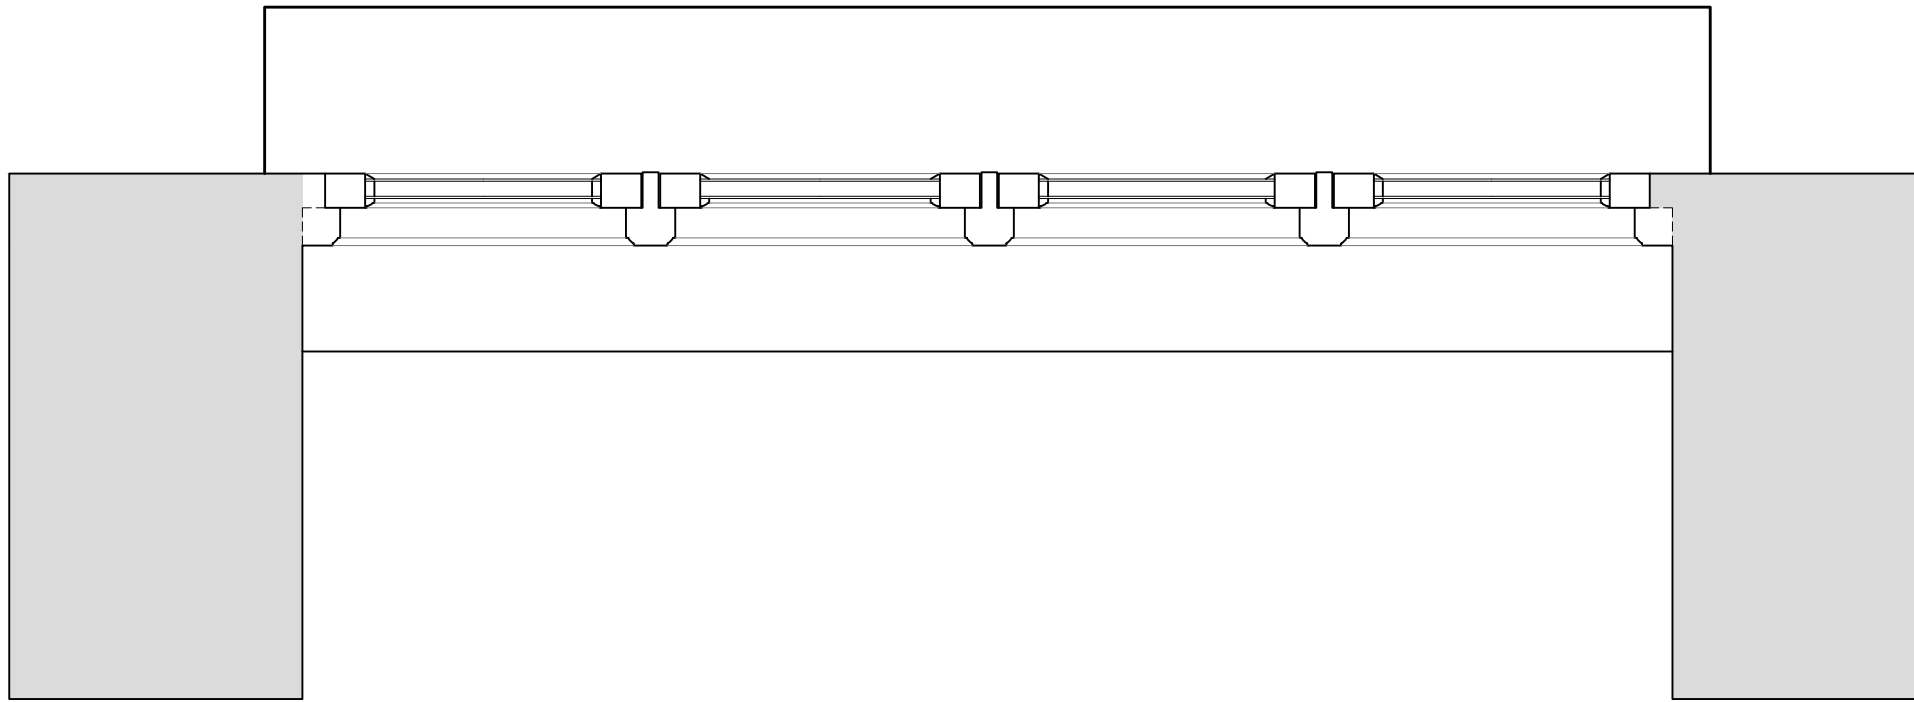

Revision	Date	Amendment
1.0	08-03-2021	Issued for listed building consent application

Do not reproduce this drawing without written permission
All dimensions are in millimetres unless stated otherwise

Drawing Not For Construction

HS2


High Speed (HS2) Limited
1st-3rd Floor
The Podium
1 Eversholt Street
London NW1 2DN




Costain Skanska Joint Venture
9th Floor
The Tower
1 Eversholt Street
London NW1 2DN

Site Address: 16 Park Village East, London NW1		
Drawing Title: Second Floor-Bedroom Left: EXISTING Rear Window Joinery Details - Sheet 1 of 3		
Surveyed by: AP & PB	Drawn by: AP & PB	Checked by: OB
Presentation Scale: as shown @ A1		Revision: 1.0
Date: 24-09-2019	Drawing No: WPI P066 NI - 16 PVE-EX-SF-J-15	


Internal Room Elevation with Secondary Glazing Installed
Scale: 1:10

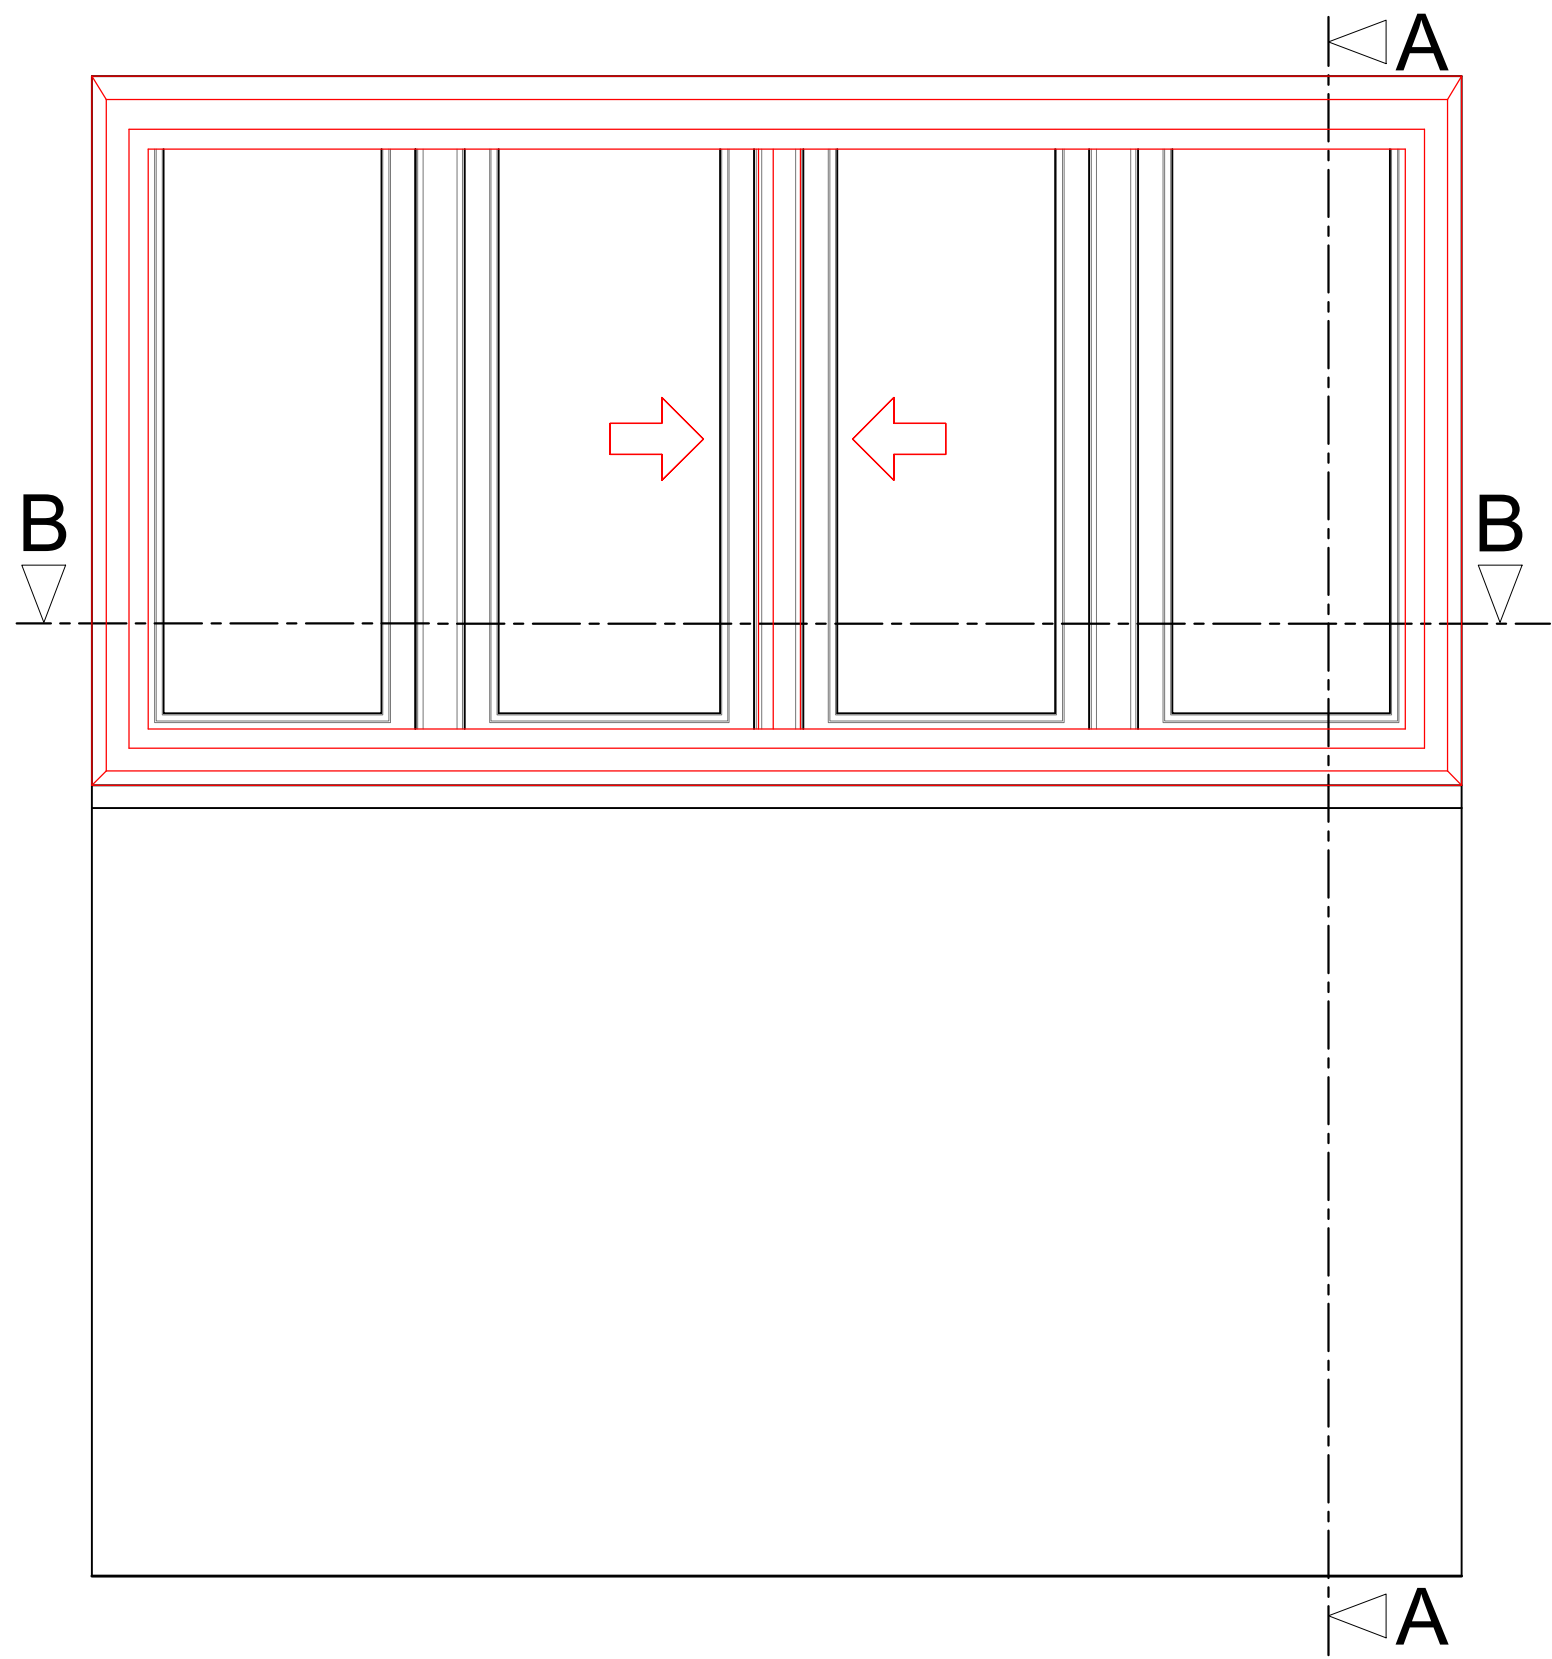

Section A-A through External Wall
with Secondary Glazing Installed
Scale: 1:10

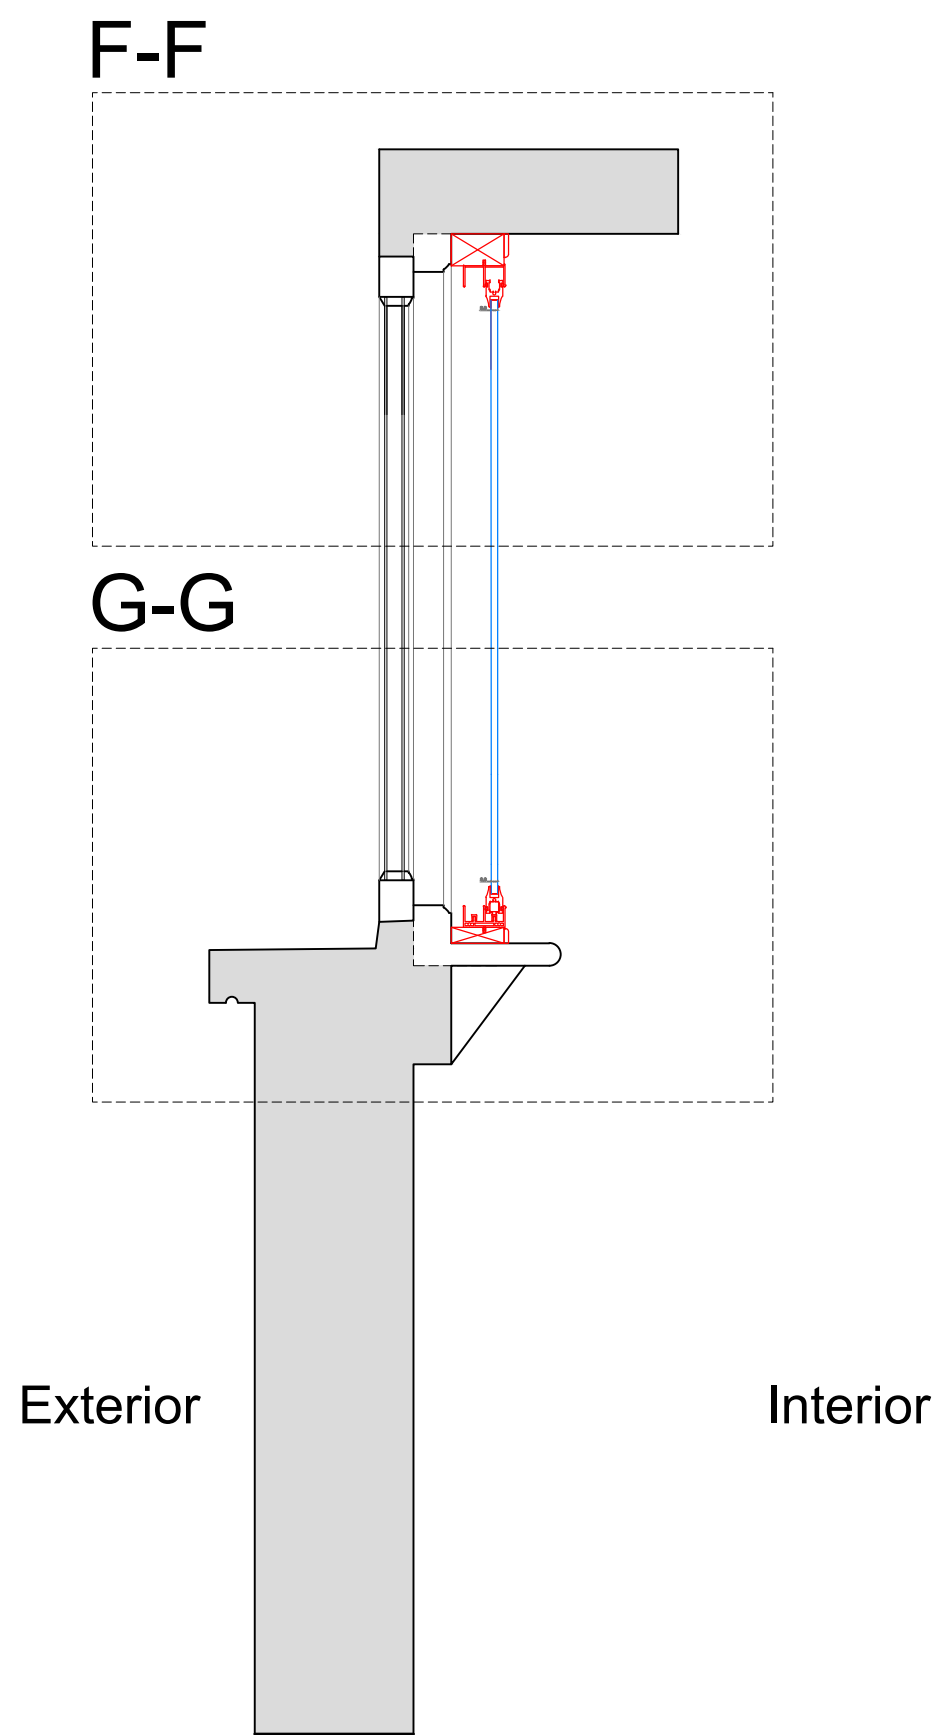

Plan Section B-B with Secondary Glazing Installed
Scale: 1:10

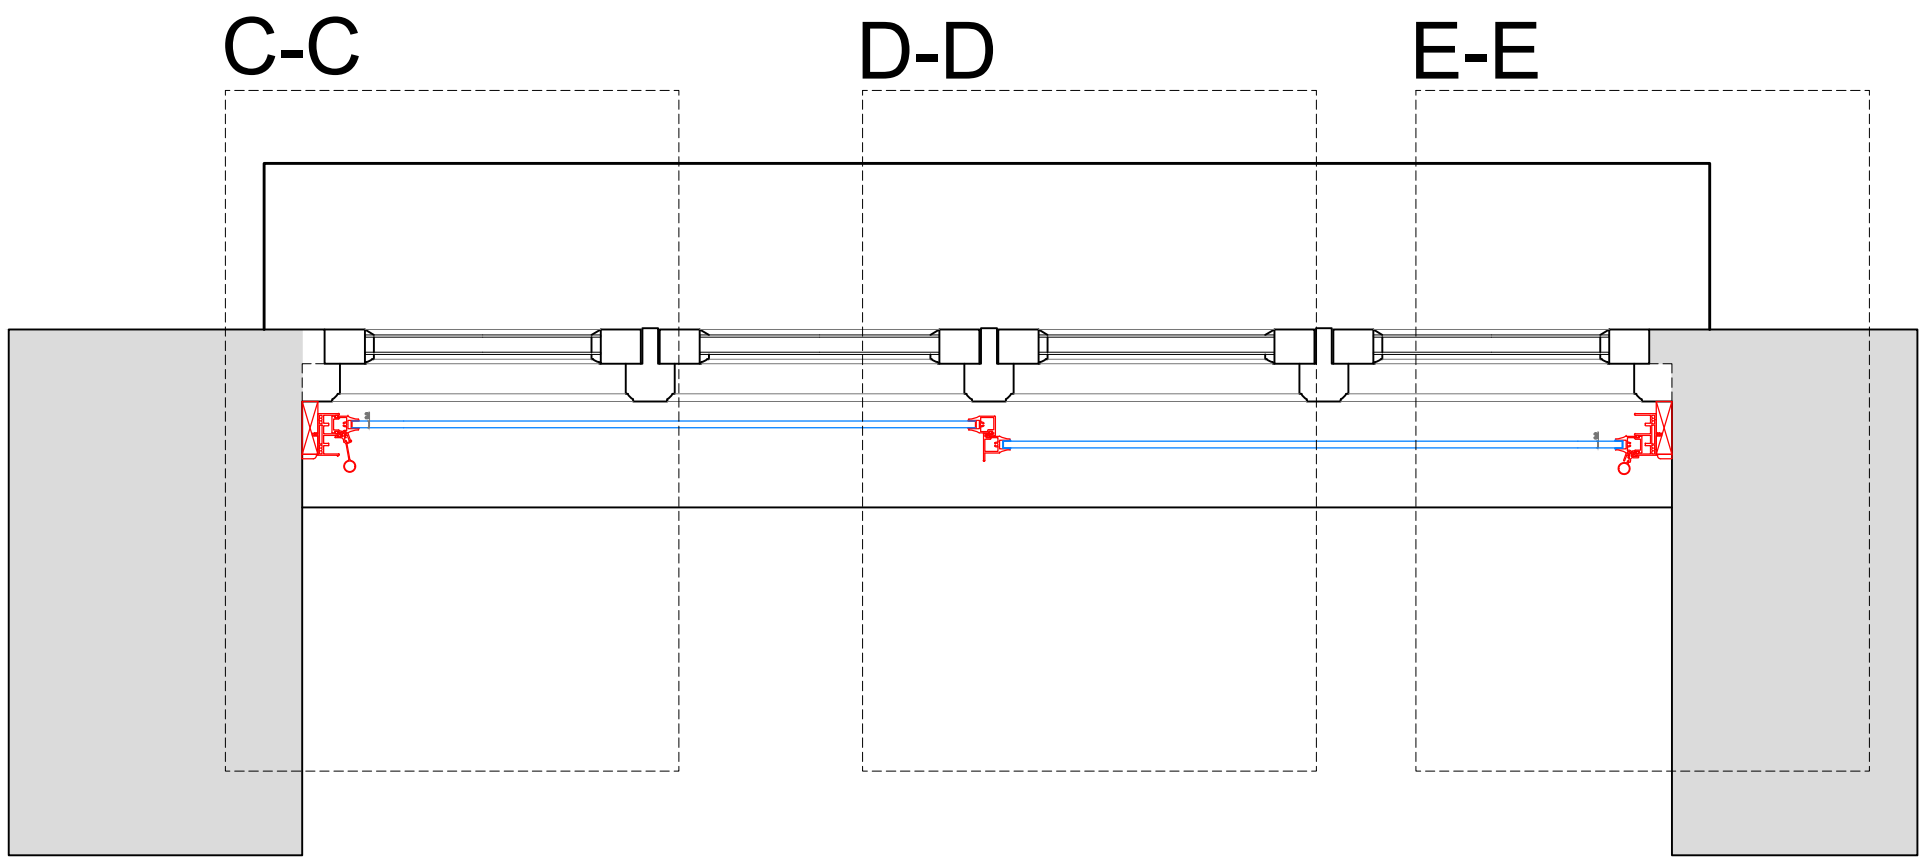

SECONDARY GLAZING SHOWN IN RED FOR VISUAL CLARITY ONLY

Revision	Date	Amendment
1.0	08-03-2021	Issued for listed building consent application

Do not reproduce this drawing without written permission
All dimensions are in millimetres unless stated otherwise

Drawing Not For Construction

HS2


High Speed (HS2) Limited
1st-3rd Floor
The Podium
1 Eversholt Street
London NW1 2DN




Costain Skanska Joint Venture
9th Floor
The Tower
1 Eversholt Street
London NW1 2DN

Site Address: 16 Park Village East, London NW1		
Drawing Title: Second Floor-Bedroom Left: PROPOSED Secondary Glazing Details - Sheet 2 of 3		
Surveyed by: AP & PB	Drawn by: AP & PB	Checked by: OB
Presentation Scale: as shown @ A1		Revision: 1.0
Date: 24-09-2019	Drawing No: WPI P066 NI - 16 PVE-PR-SF-J-15.1	


Section C-C
Scale: 1:5 on A1

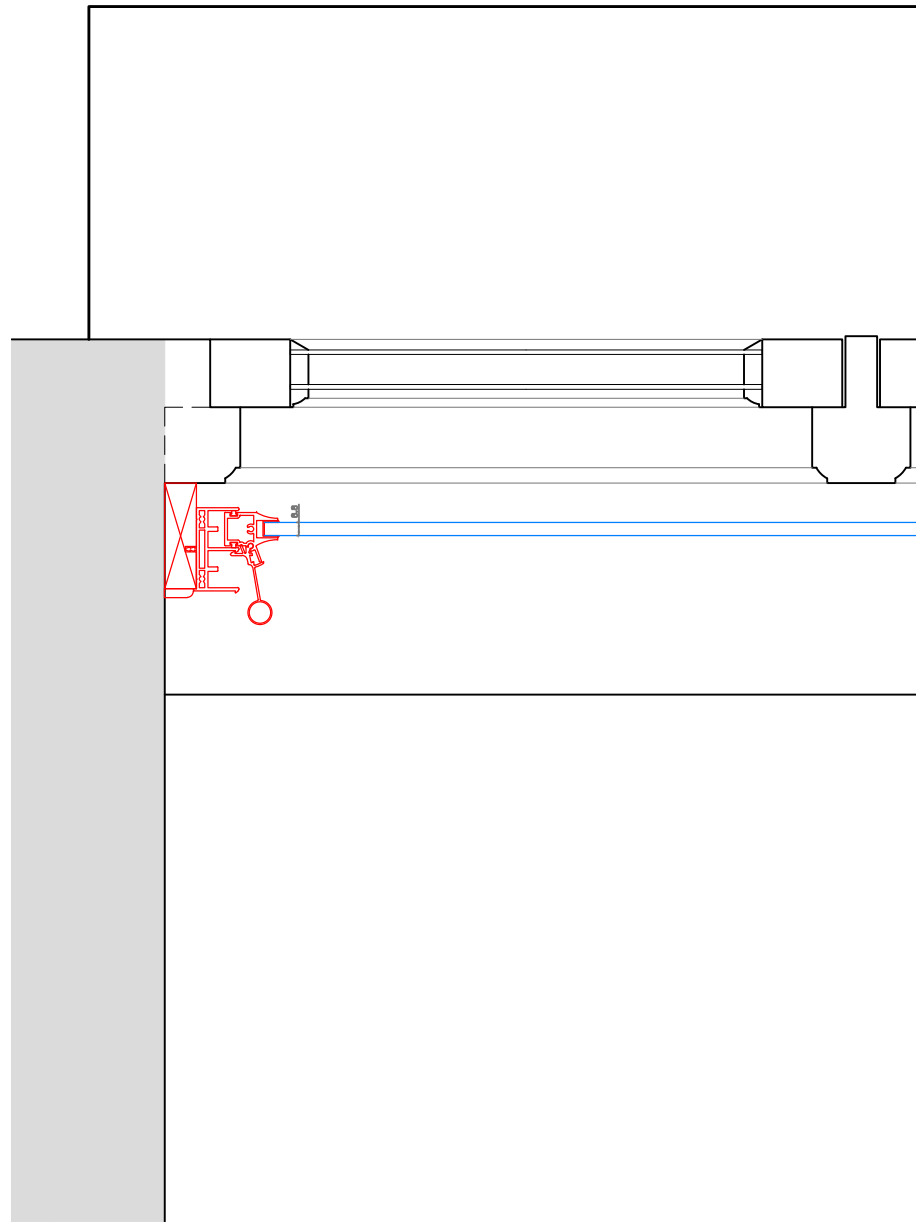


Section D-D
Scale: 1:5 on A1

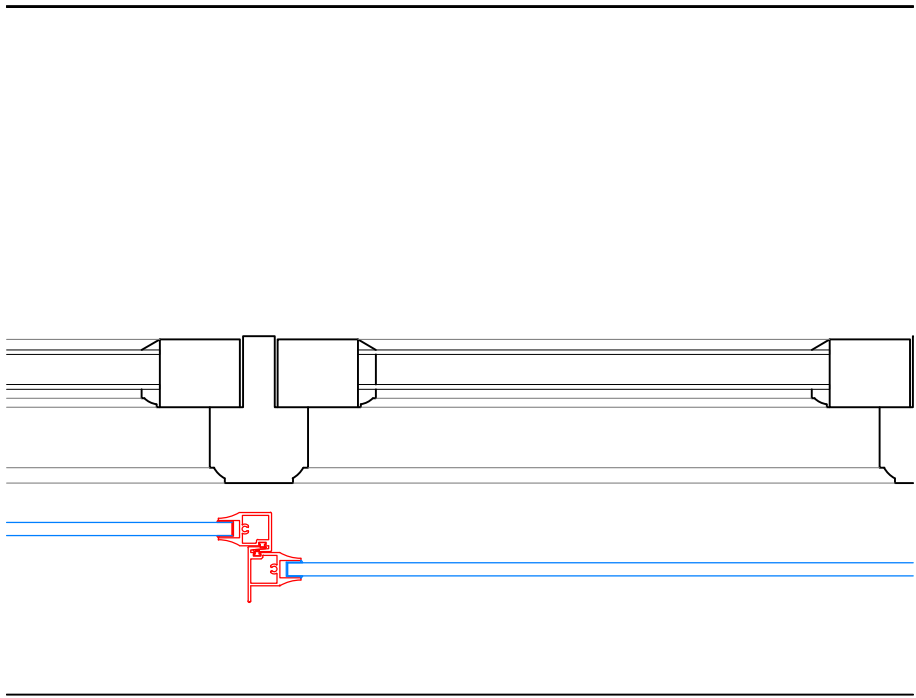


Section E-E
Scale: 1:5 on A1

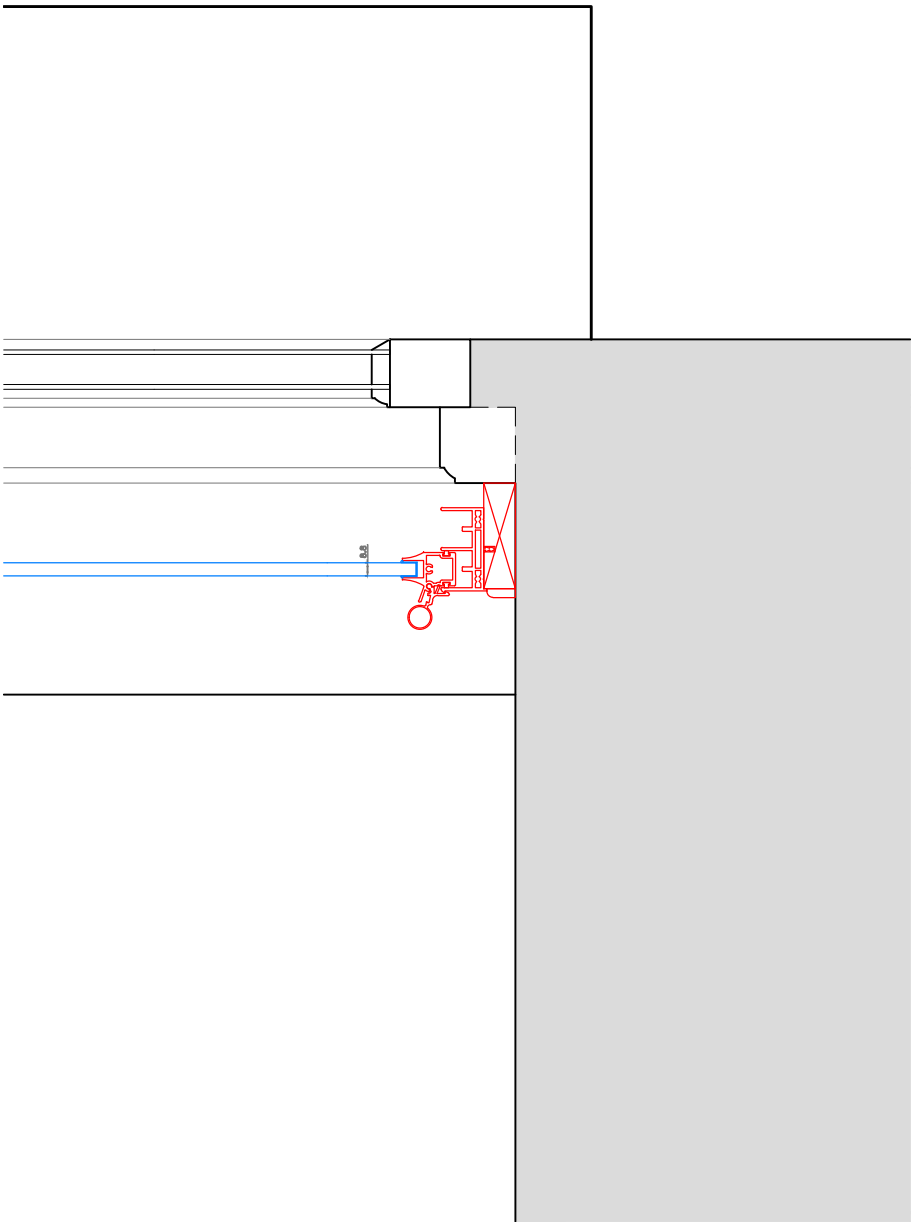

Section F-F
Scale: 1:5 on A1

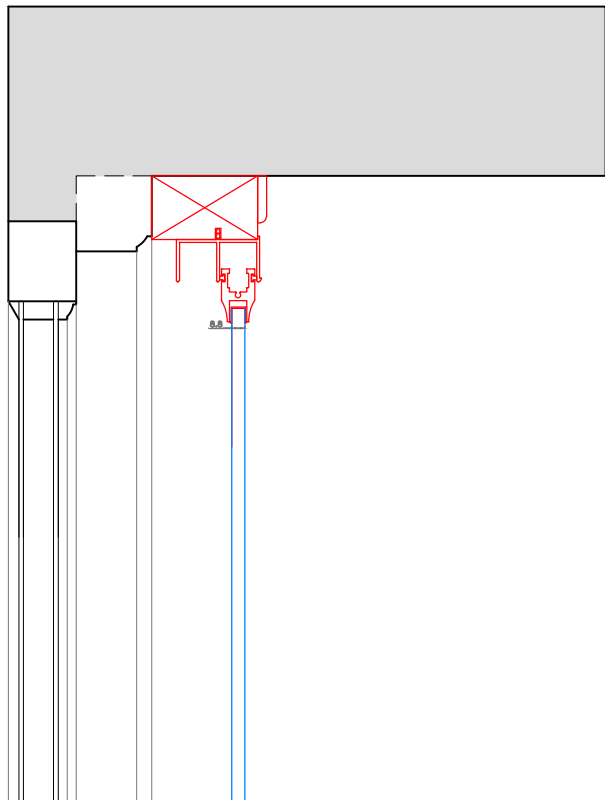

Section G-G
Scale: 1:5 on A1

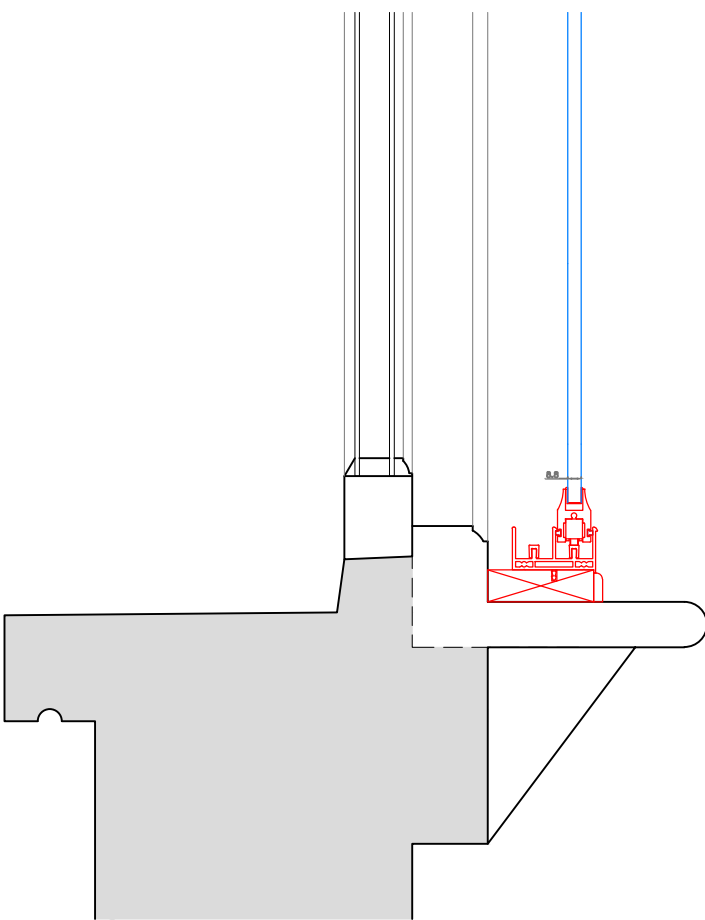

SECONDARY GLAZING SHOWN IN RED FOR VISUAL CLARITY ONLY

Revision	Date	Amendment
1.0	08-03-2021	Issued for listed building consent application

Do not reproduce this drawing without written permission
All dimensions are in millimetres unless stated otherwise

Drawing Not For Construction

HS2


High Speed (HS2) Limited
1st-3rd Floor
The Podium
1 Eversholt Street
London NW1 2DN

COSTAIN SKANSKA


Costain Skanska Joint Venture
9th Floor
The Tower
1 Eversholt Street
London NW1 2DN

Site Address: 16 Park Village East, London NW1			
Drawing Title: Second Floor-Bedroom Left: PROPOSED Secondary Glazing Details - Sheet 3 of 3			
Surveyed by: AP & PB	Drawn by: AP & PB	Checked by: OB	Presentation Scale: 1:5 @ A1
Date: 24-09-2019	Drawing No: WPI P066 NI - 16 PVE-PR-SF-J-15.2	Revision: 1.0	


Internal Room Elevation
Scale: 1:10

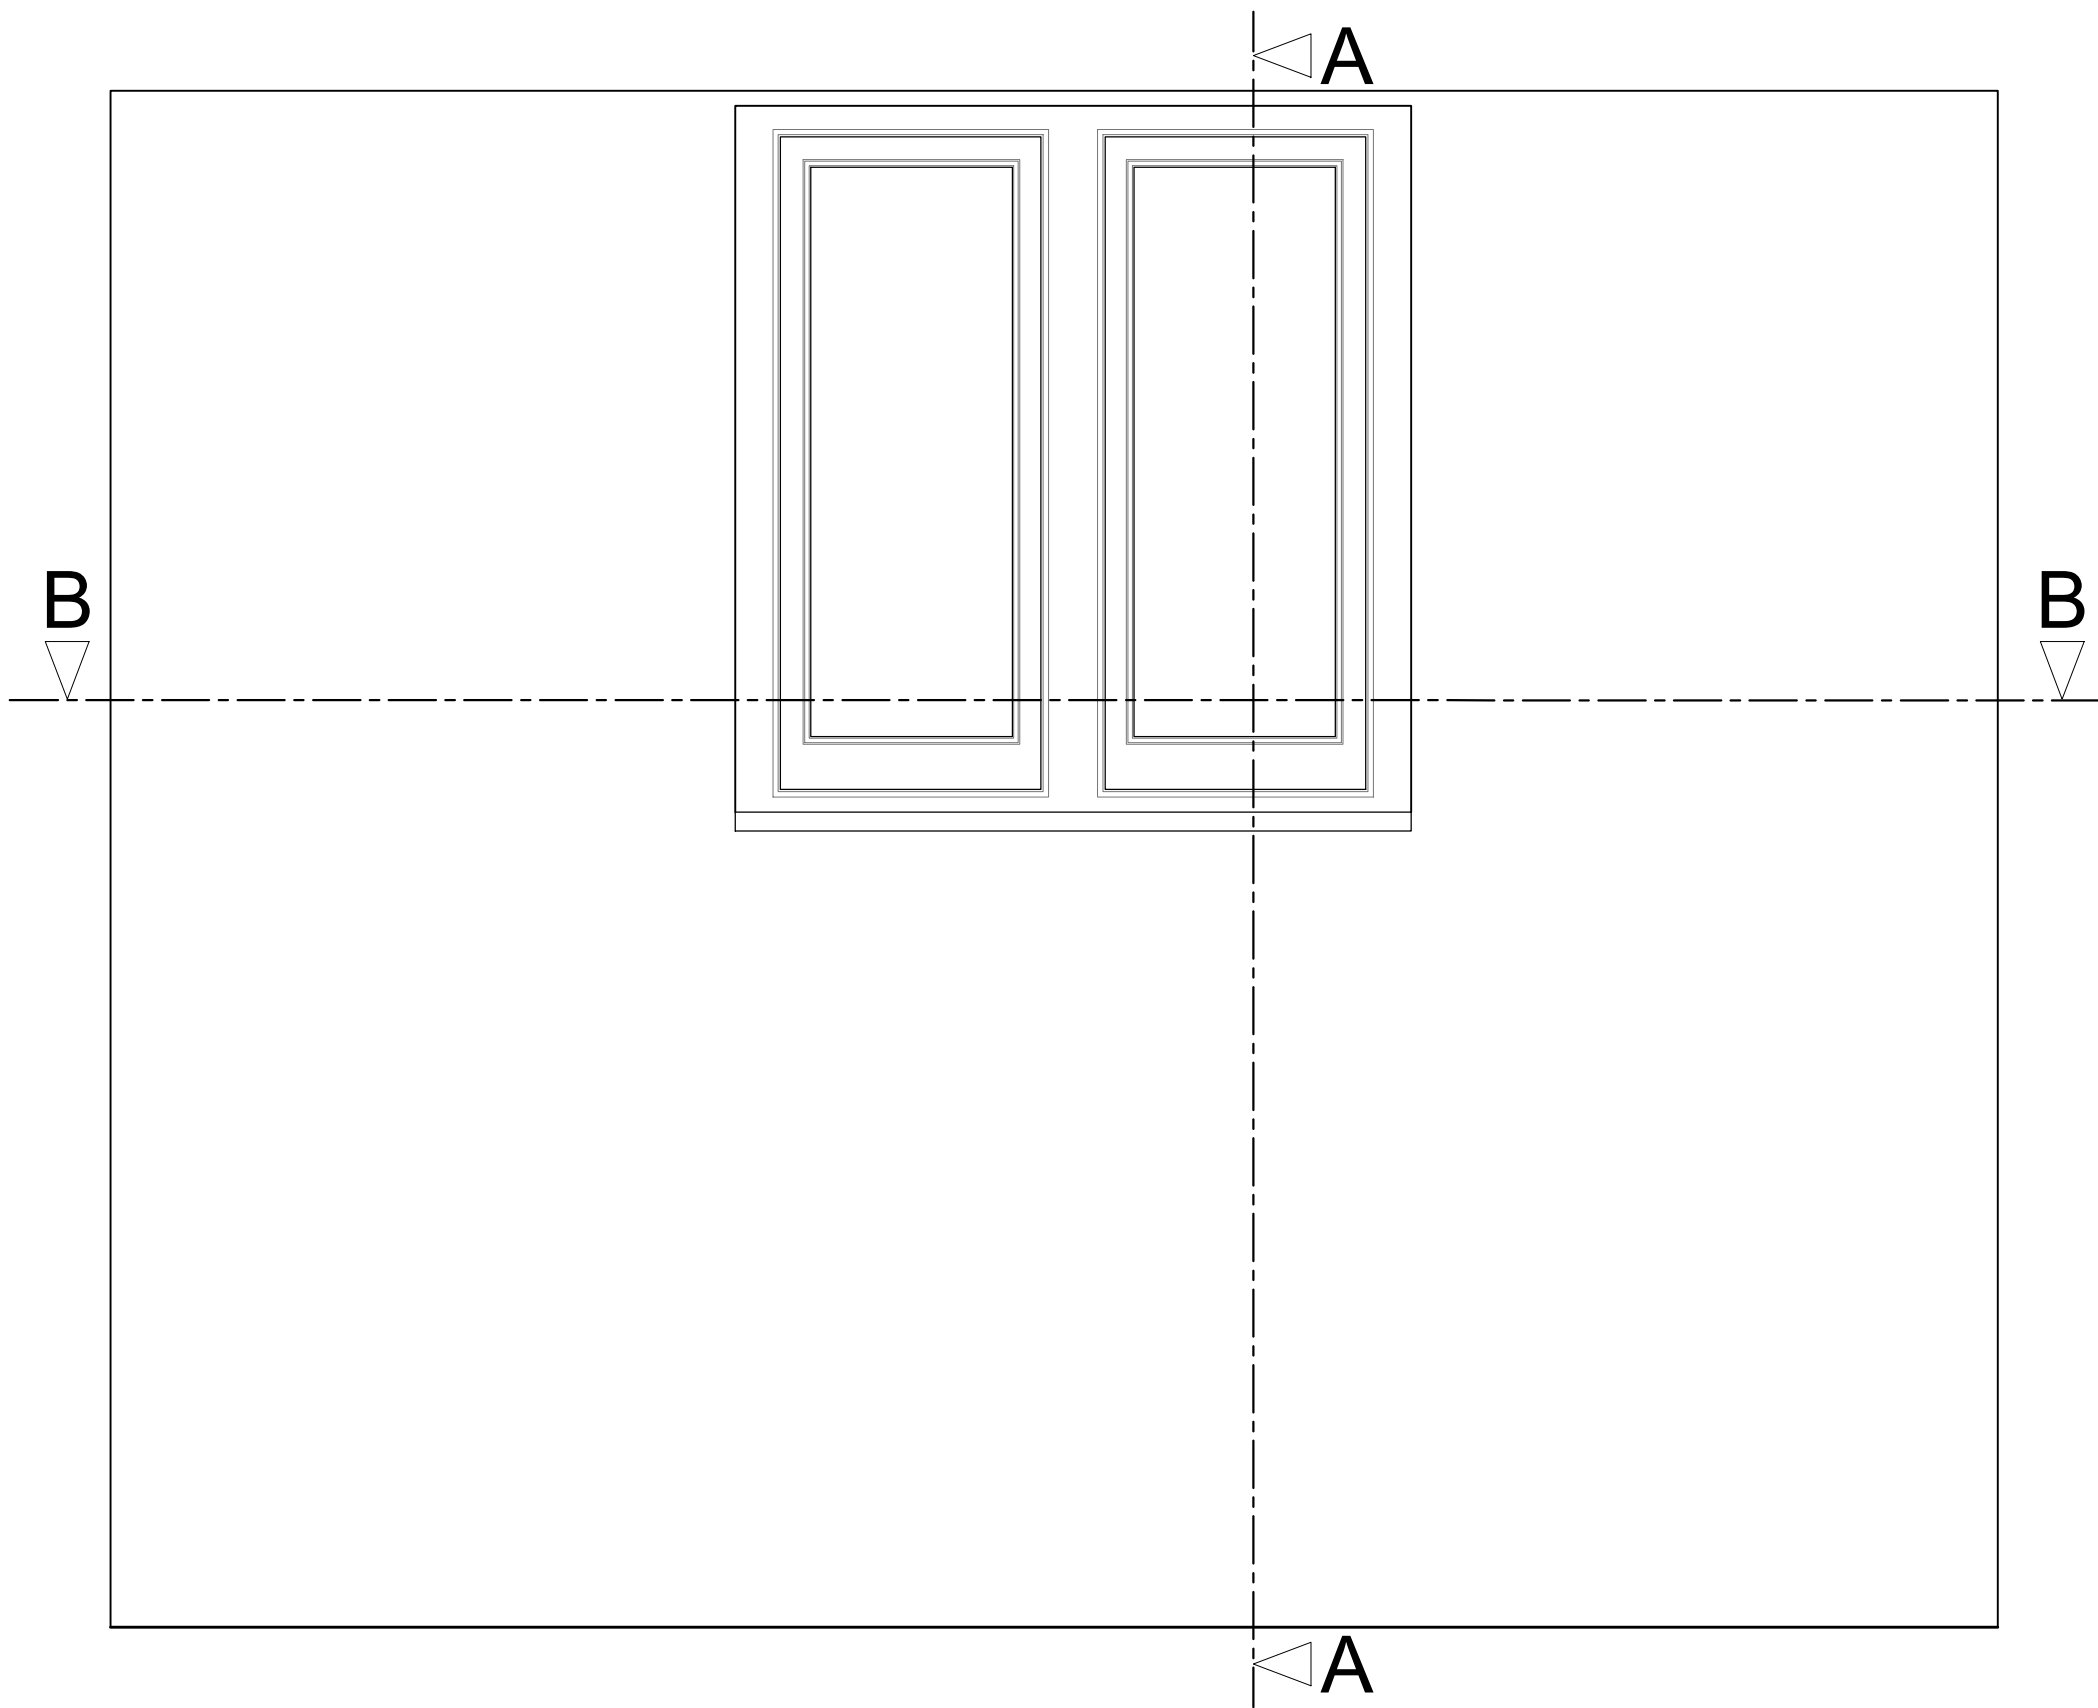

Section A-A through External Wall
Scale: 1:10

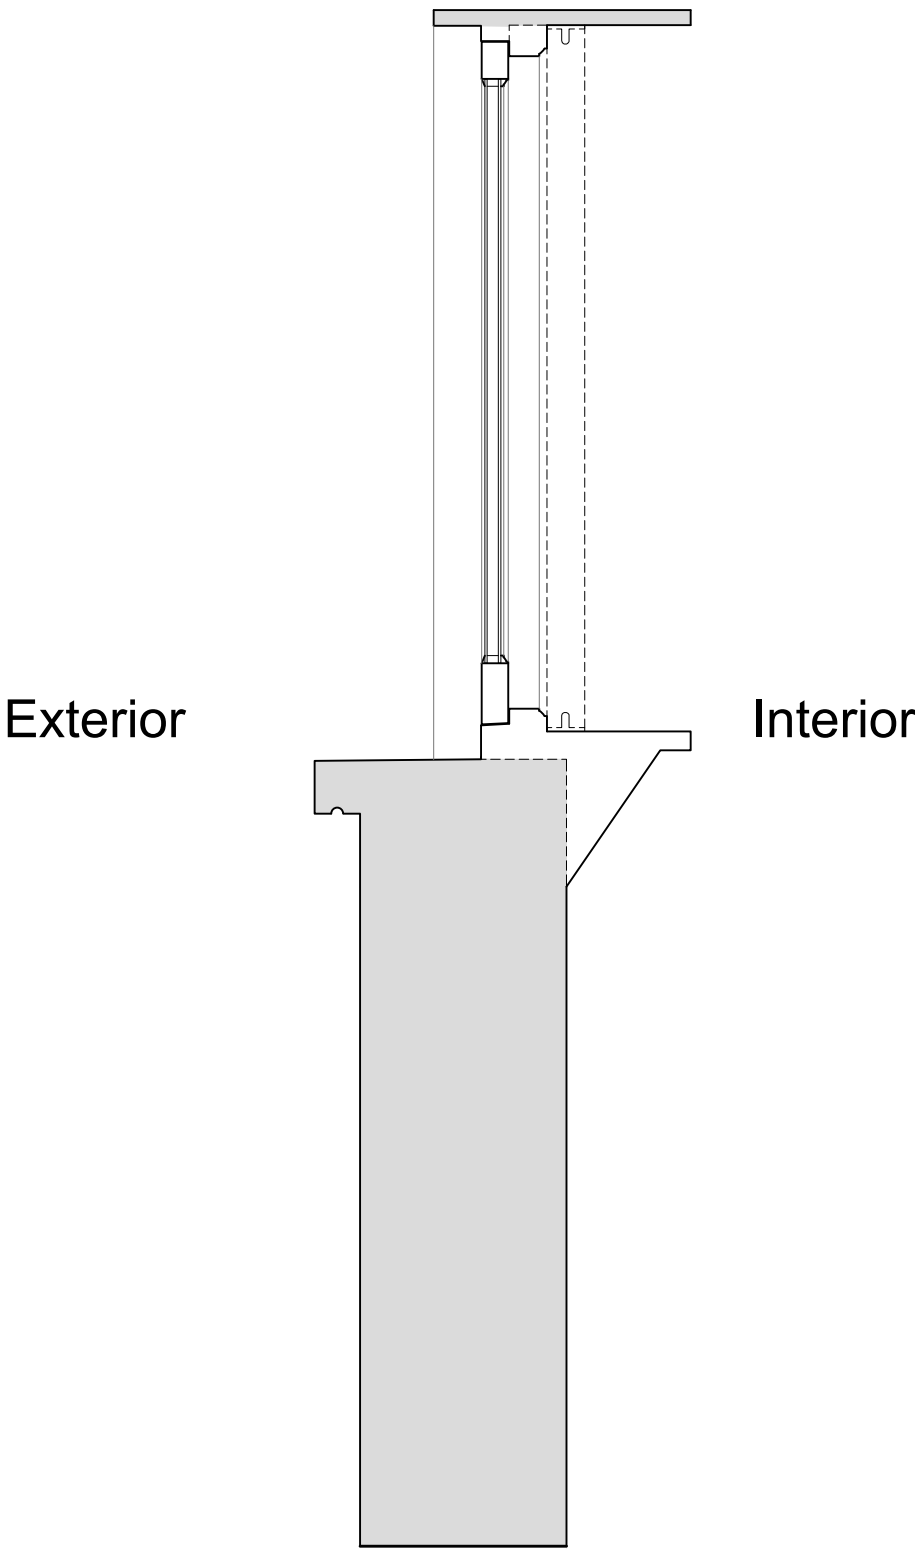

Plan Section B-B
Scale: 1:10

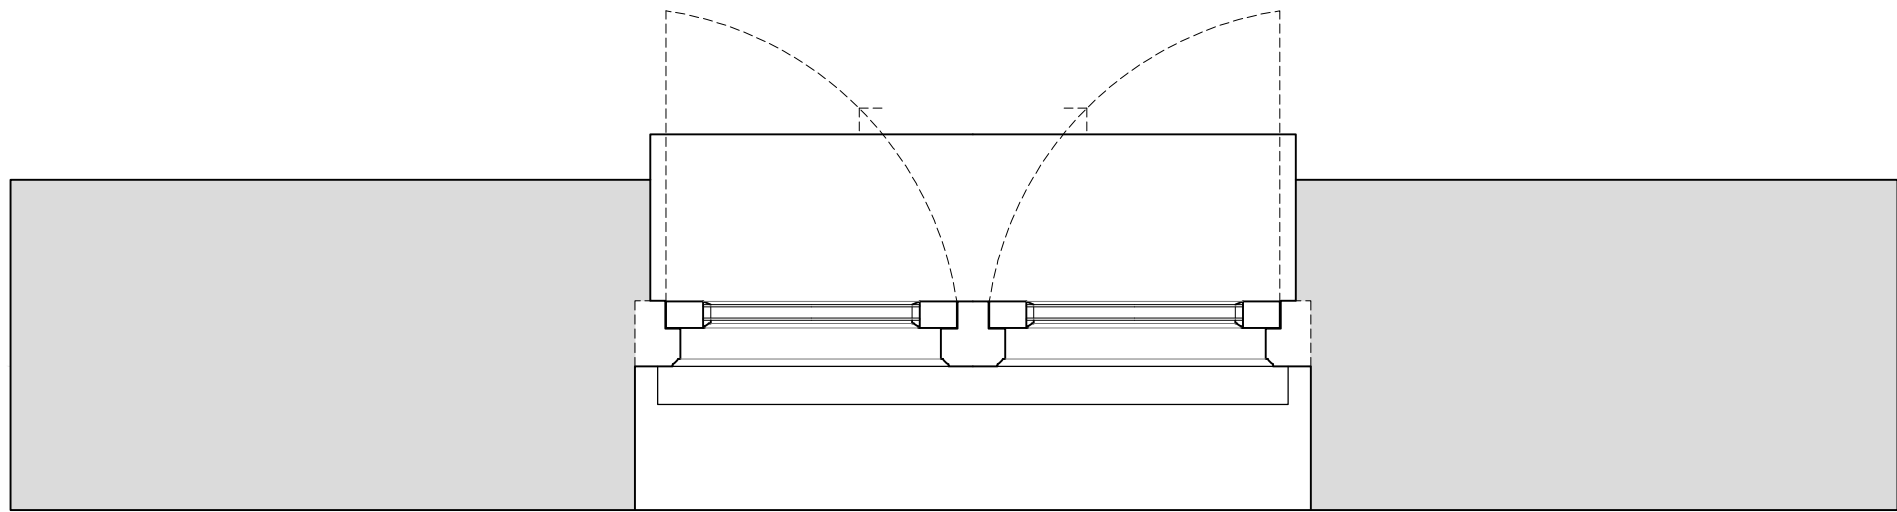

Revision	Date	Amendment
1.0	08-03-2021	Issued for listed building consent application

Do not reproduce this drawing without written permission
All dimensions are in millimetres unless stated otherwise

Drawing Not For Construction

HS2


High Speed (HS2) Limited
1st-3rd Floor
The Podium
1 Eversholt Street
London NW1 2DN




Costain Skanska Joint Venture
9th Floor
The Tower
1 Eversholt Street
London NW1 2DN

Site Address: 16 Park Village East, London NW1		
Drawing Title: Second Floor-Bedroom Right: EXISTING Rear Window Joinery Details - Sheet 1 of 3		
Surveyed by: AP & PB	Drawn by: AP & PB	Checked by: OB
Presentation Scale: as shown @ A1		Revision: 1.0
Date: 24-09-2019	Drawing No: WPI P066 NI - 16 PVE-EX-SF-J-16	


Internal Room Elevation with Secondary Glazing Installed
Scale: 1:10

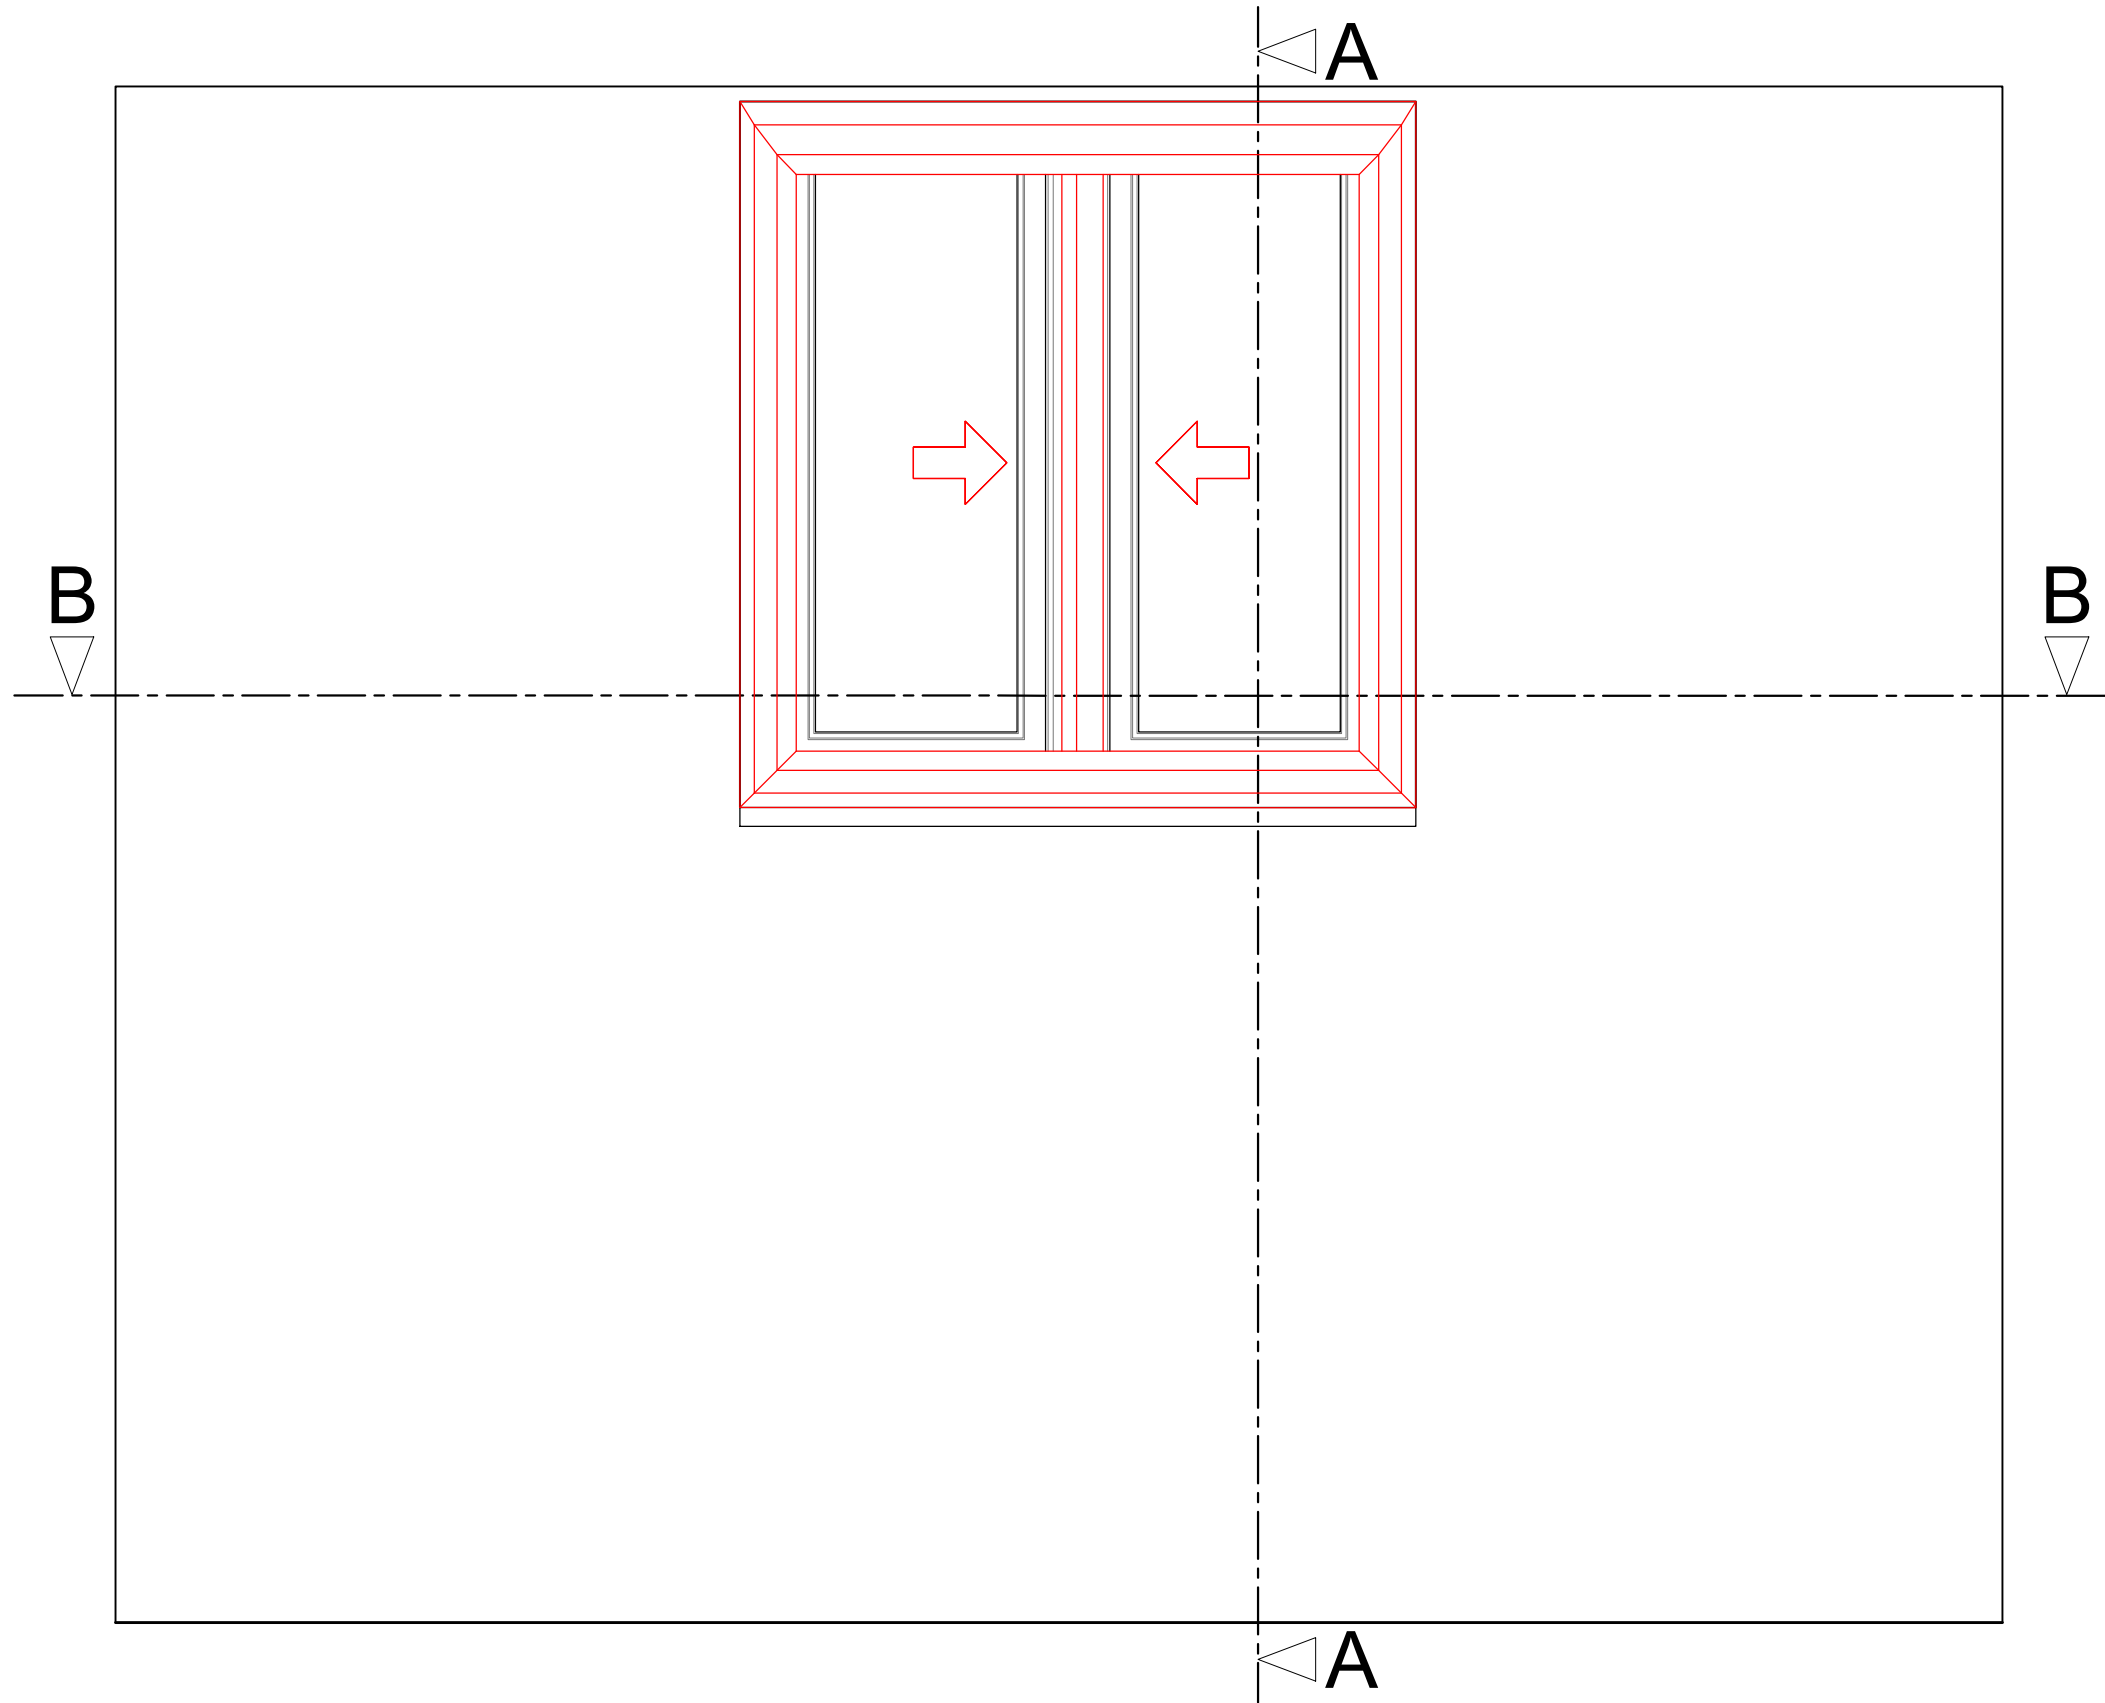

Section A-A through External Wall
with Secondary Glazing Installed
Scale: 1:10

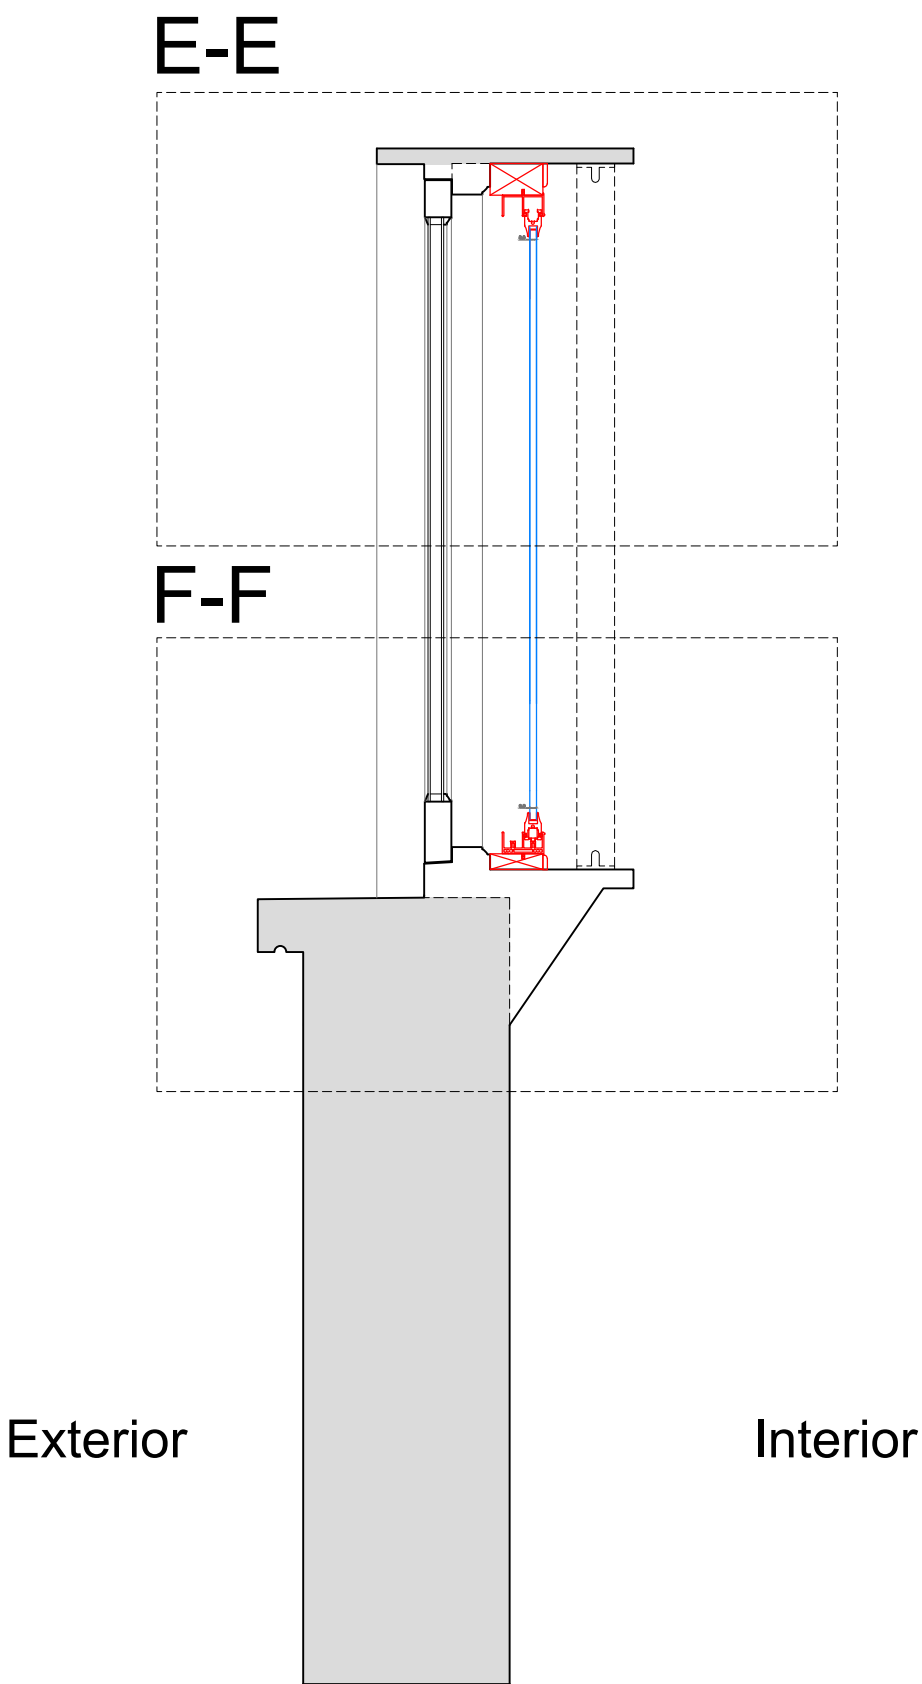

Plan Section B-B with Secondary Glazing Installed
Scale: 1:10

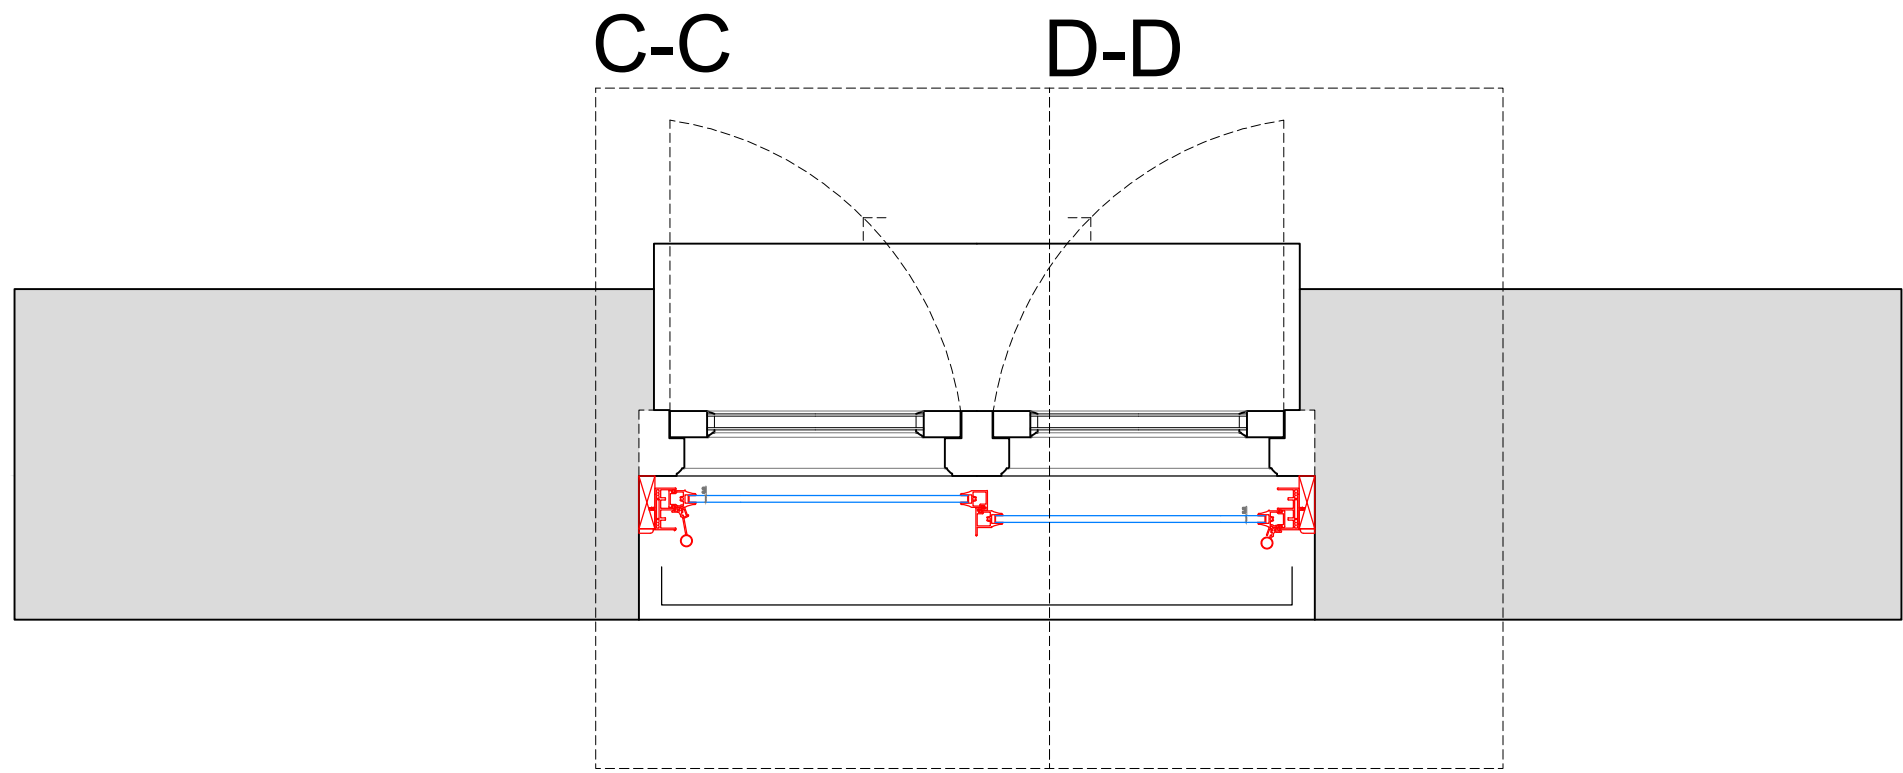

SECONDARY GLAZING SHOWN IN RED FOR VISUAL CLARITY ONLY

Revision	Date	Amendment
1.0	08-03-2021	Issued for listed building consent application

Do not reproduce this drawing without written permission
All dimensions are in millimetres unless stated otherwise

Drawing Not For Construction

HS2


High Speed (HS2) Limited
1st-3rd Floor
The Podium
1 Eversholt Street
London NW1 2DN

COSTAIN SKANSKA


Costain Skanska Joint Venture
9th Floor
The Tower
1 Eversholt Street
London NW1 2DN

Site Address: 16 Park Village East, London NW1		
Drawing Title: Second Floor-Bedroom Right: PROPOSED Secondary Glazing Details - Sheet 2 of 3		
Surveyed by: AP & PB	Drawn by: AP & PB	Checked by: OB
Presentation Scale: as shown @ A1		Revision: 1.0
Date: 24-09-2019	Drawing No: WPI P066 NI - 16 PVE-PR-SF-J-16.1	Revision: 1.0


Section C-C
Scale: 1:5 on A1

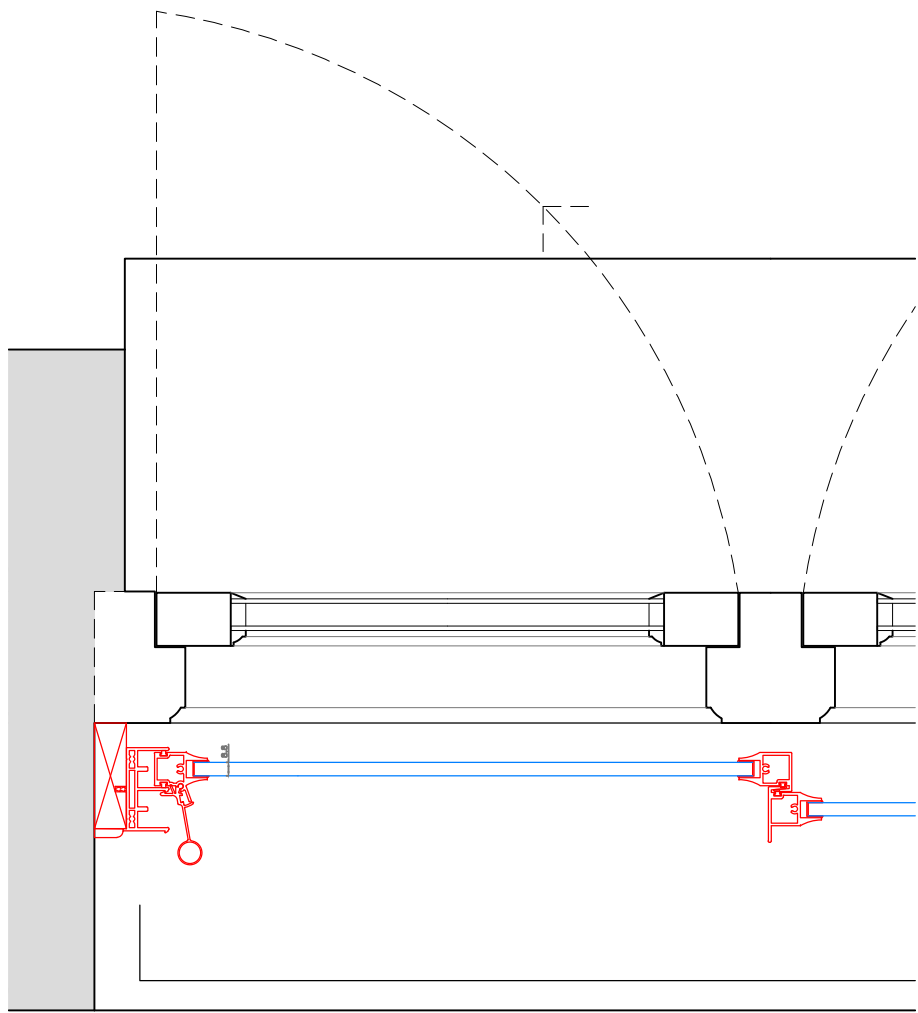


Section D-D
Scale: 1:5 on A1

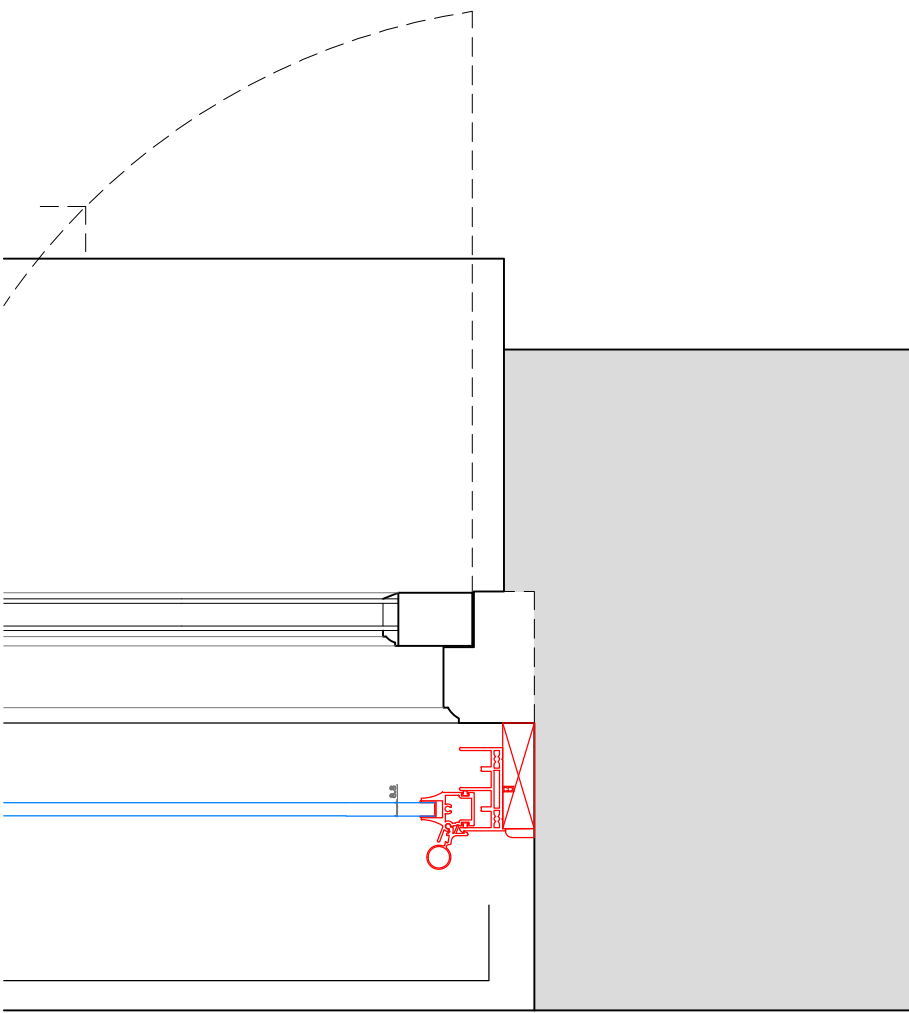

Section E-E
Scale: 1:5 on A1

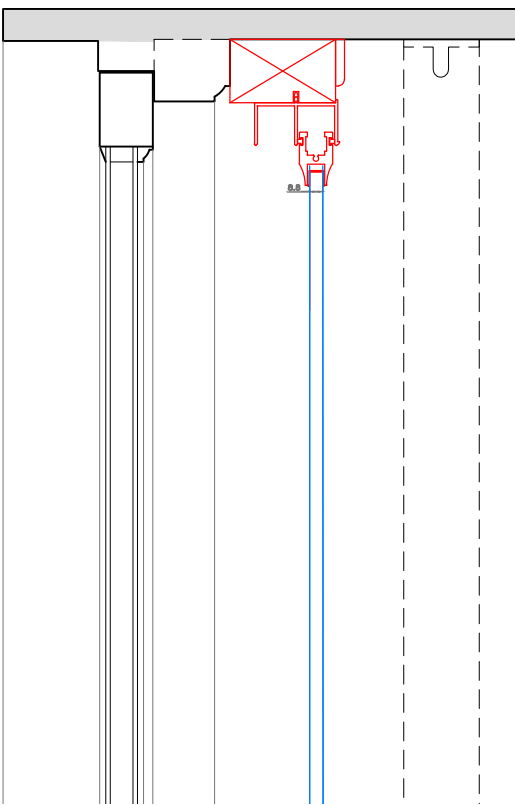

Section F-F
Scale: 1:5 on A1

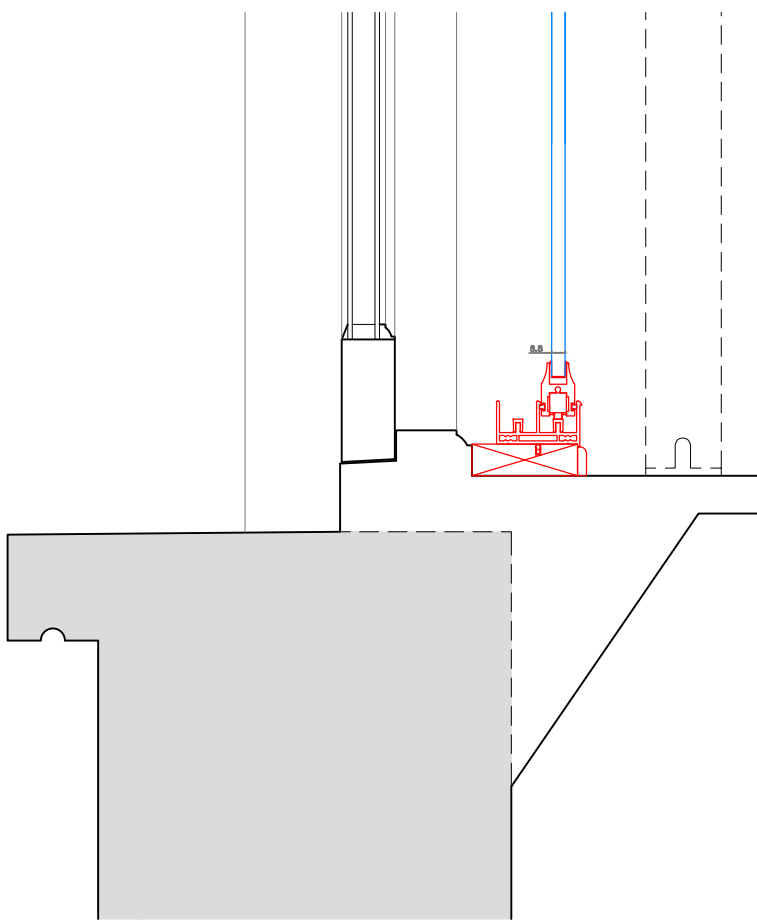

SECONDARY GLAZING SHOWN IN RED FOR VISUAL CLARITY ONLY

Revision	Date	Amendment
1.0	08-03-2021	Issued for listed building consent application

Do not reproduce this drawing without written permission
All dimensions are in millimetres unless stated otherwise

Drawing Not For Construction

HS2


High Speed (HS2) Limited
1st-3rd Floor
The Podium
1 Eversholt Street
London NW1 2DN

COSTAIN SKANSKA


Costain Skanska Joint Venture
9th Floor
The Tower
1 Eversholt Street
London NW1 2DN

Site Address: 16 Park Village East, London NW1			
Drawing Title: Second Floor-Bedroom Right: PROPOSED Secondary Glazing Details - Sheet 3 of 3			
Surveyed by: AP & PB	Drawn by: AP & PB	Checked by: OB	Presentation Scale: 1:5 @ A1
Date: 24-09-2019	Drawing No: WPI P066 NI - 16 PVE-PR-SF-J-16.2	Revision: 1.0	


Internal Room Elevation
Scale: 1:10

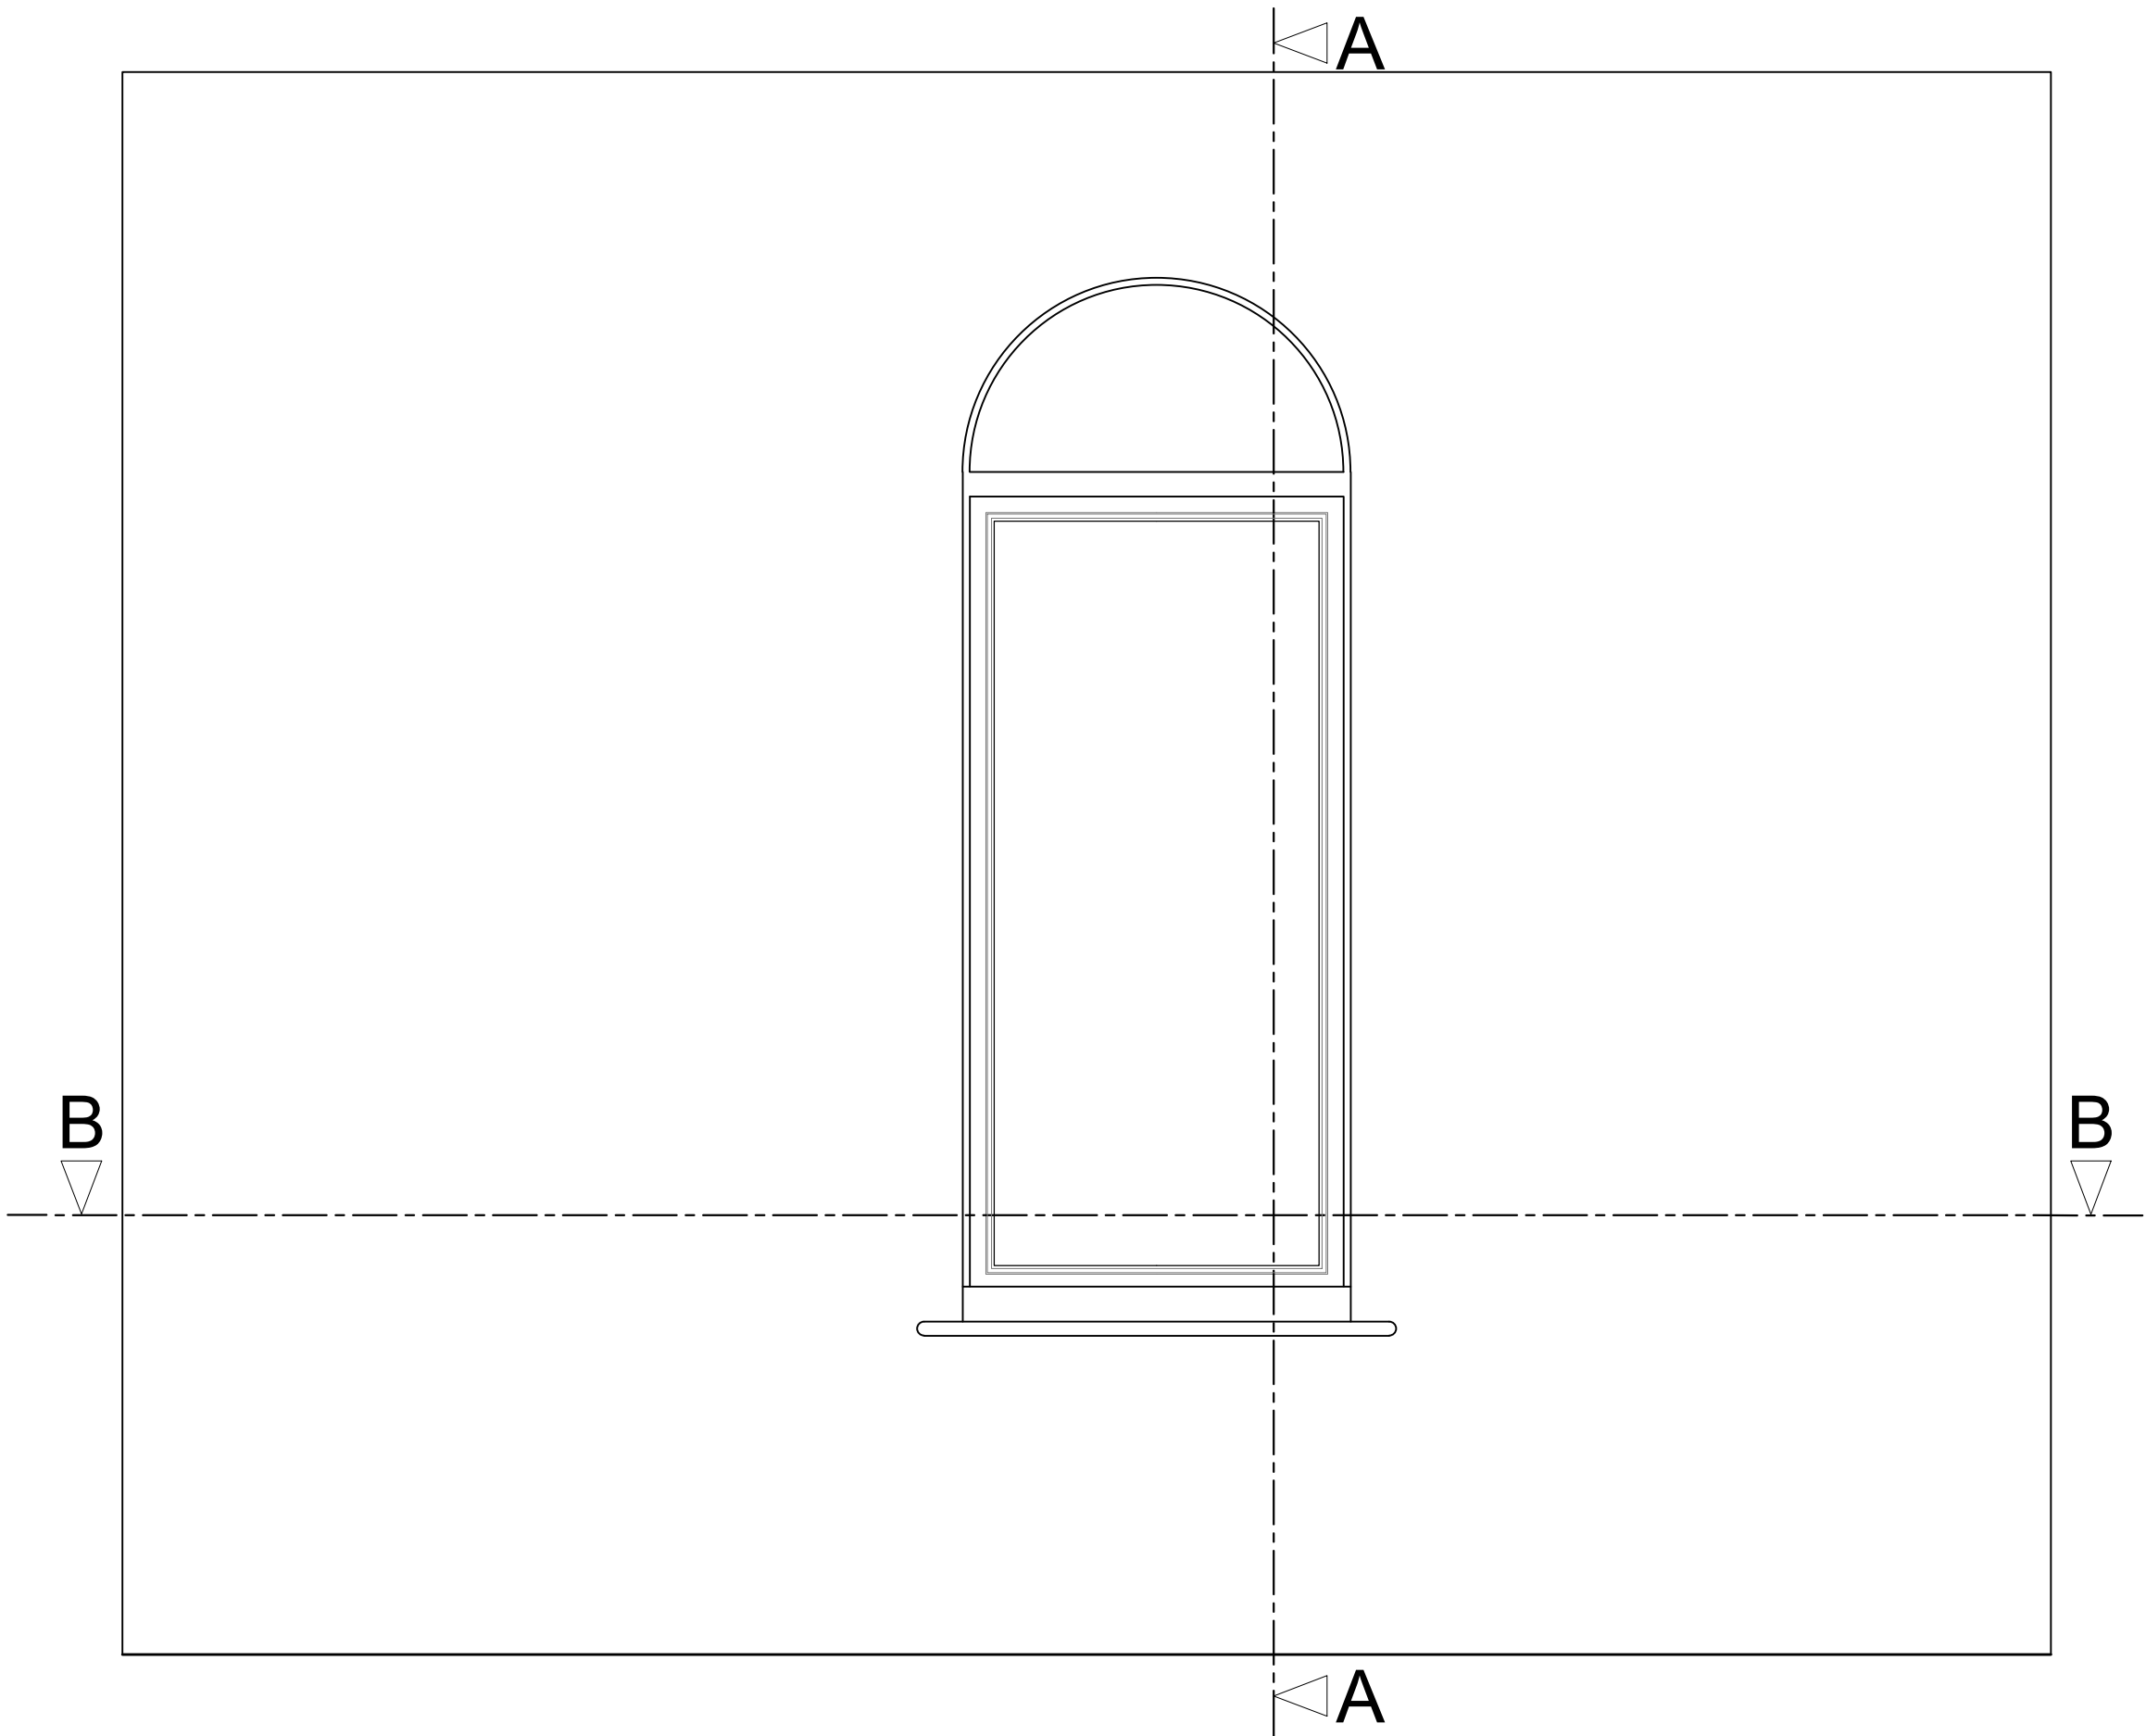

Section A-A through External Wall
Scale: 1:10

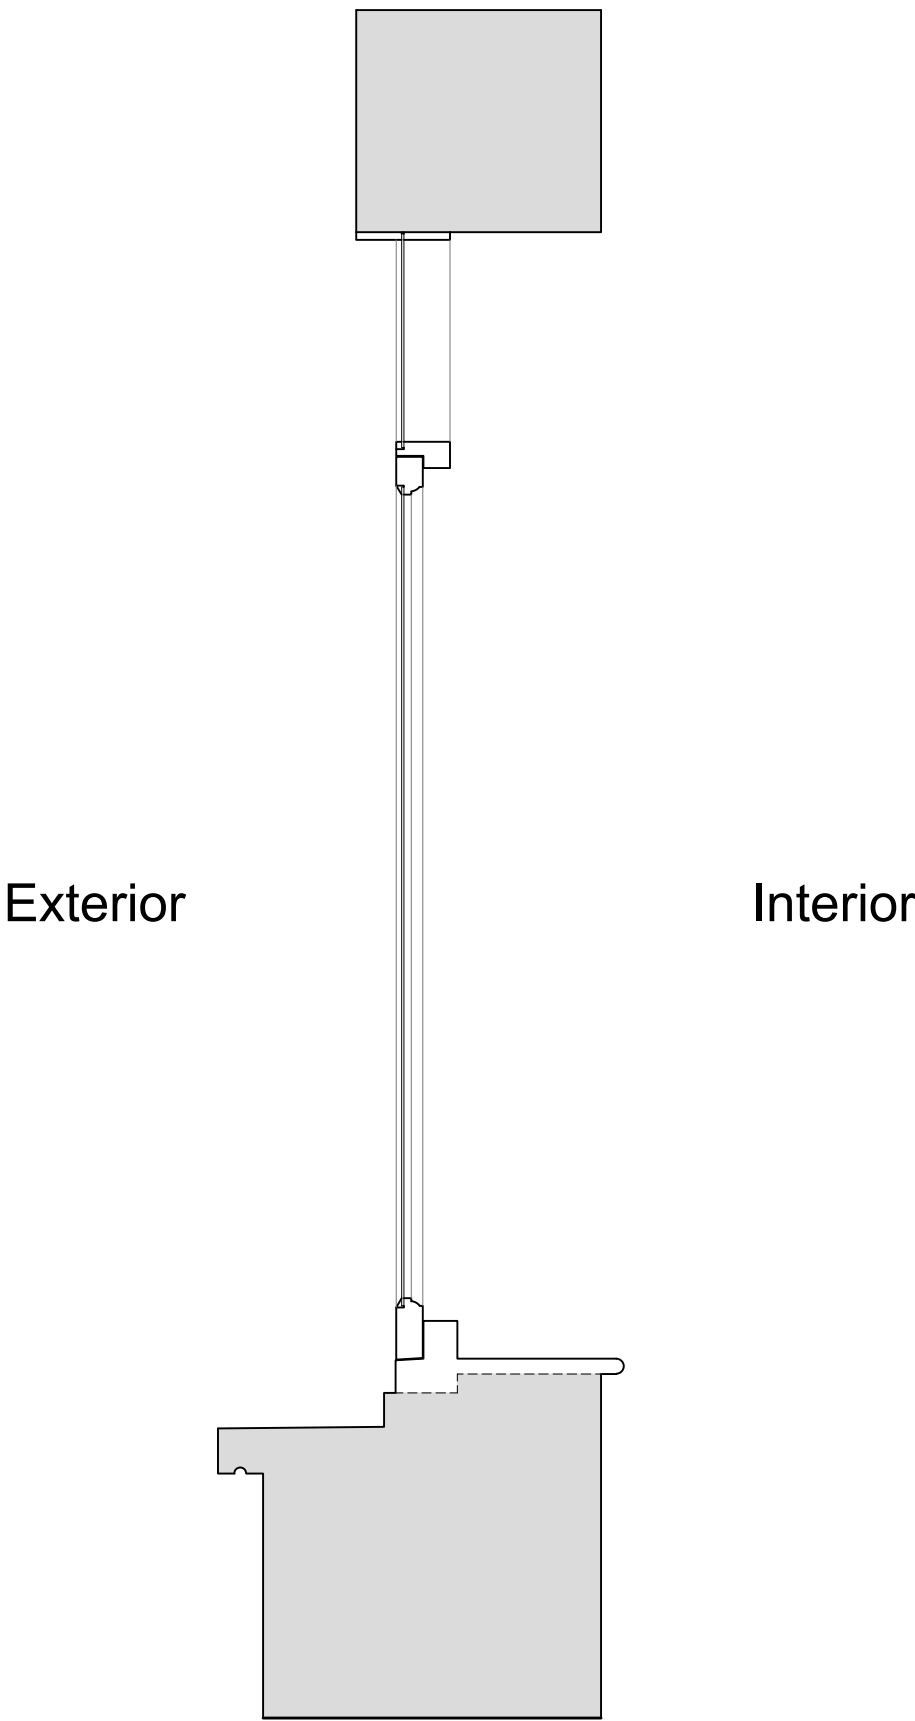

Plan Section B-B
Scale: 1:10

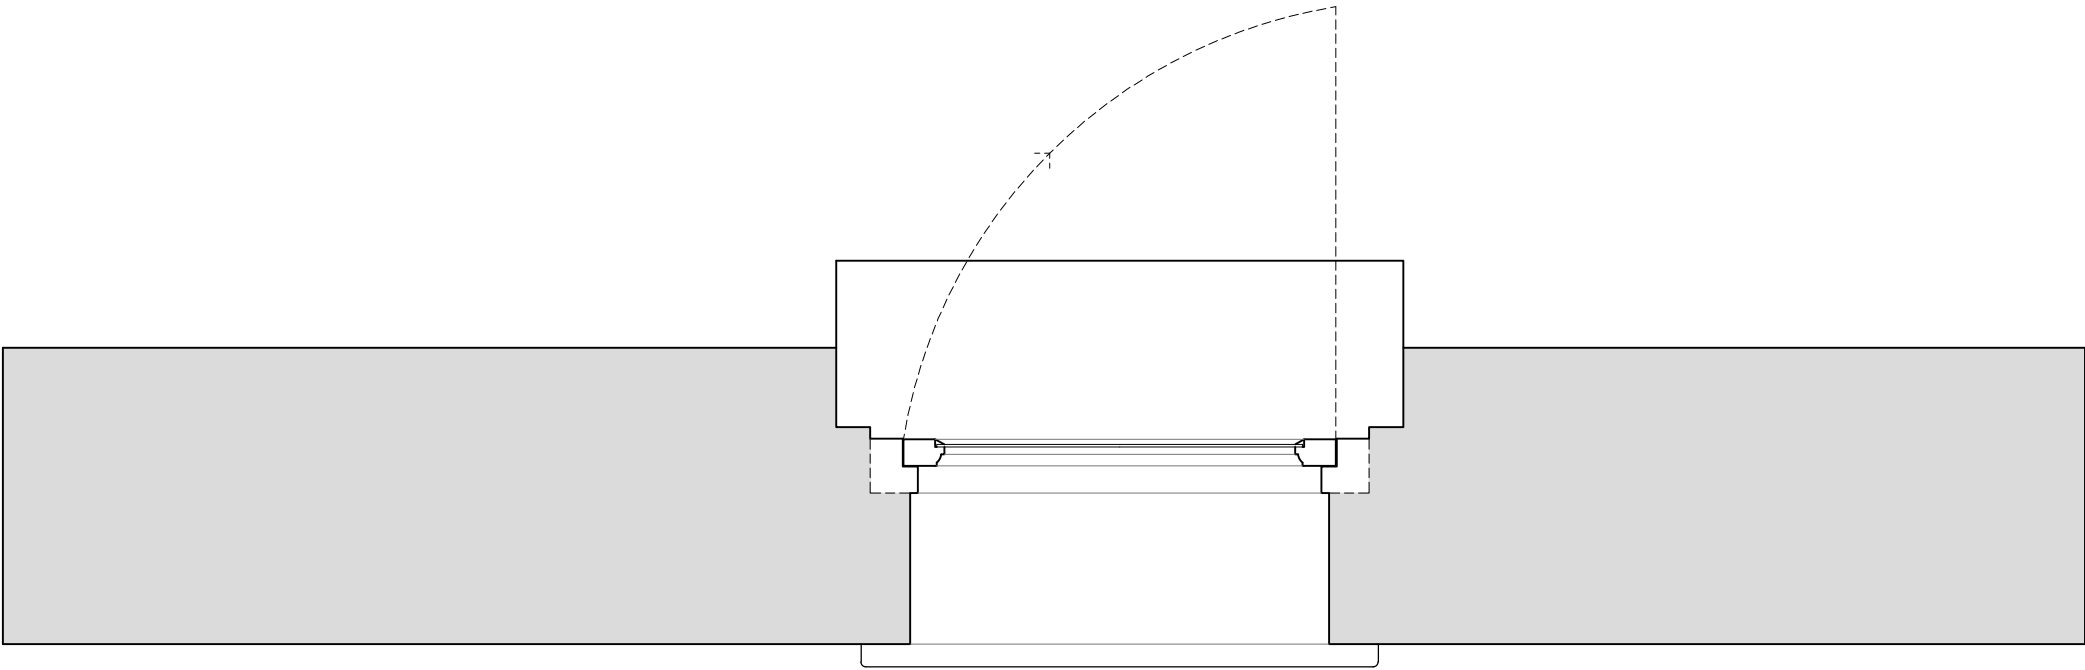

Revision	Date	Amendment
1.0	08-03-2021	Issued for listed building consent application

Do not reproduce this drawing without written permission
All dimensions are in millimetres unless stated otherwise

Drawing Not For Construction

HS2


High Speed (HS2) Limited
1st-3rd Floor
The Podium
1 Eversholt Street
London NW1 2DN

COSTAIN SKANSKA


Costain Skanska Joint Venture
9th Floor
The Tower
1 Eversholt Street
London NW1 2DN

Site Address: 16 Park Village East, London NW1			
Drawing Title: Second Floor-Bedroom Right: EXISTING Side Window Joinery Details - Sheet 1 of 3			
Surveyed by: AP & PB	Drawn by: AP & PB	Checked by: OB	Presentation Scale: as shown @ A1
Date: 24-09-2019	Drawing No: WPI P066 NI - 16 PVE-EX-SF-J-17	Revision: 1.0	


Internal Room Elevation with Secondary Glazing Installed
Scale: 1:10

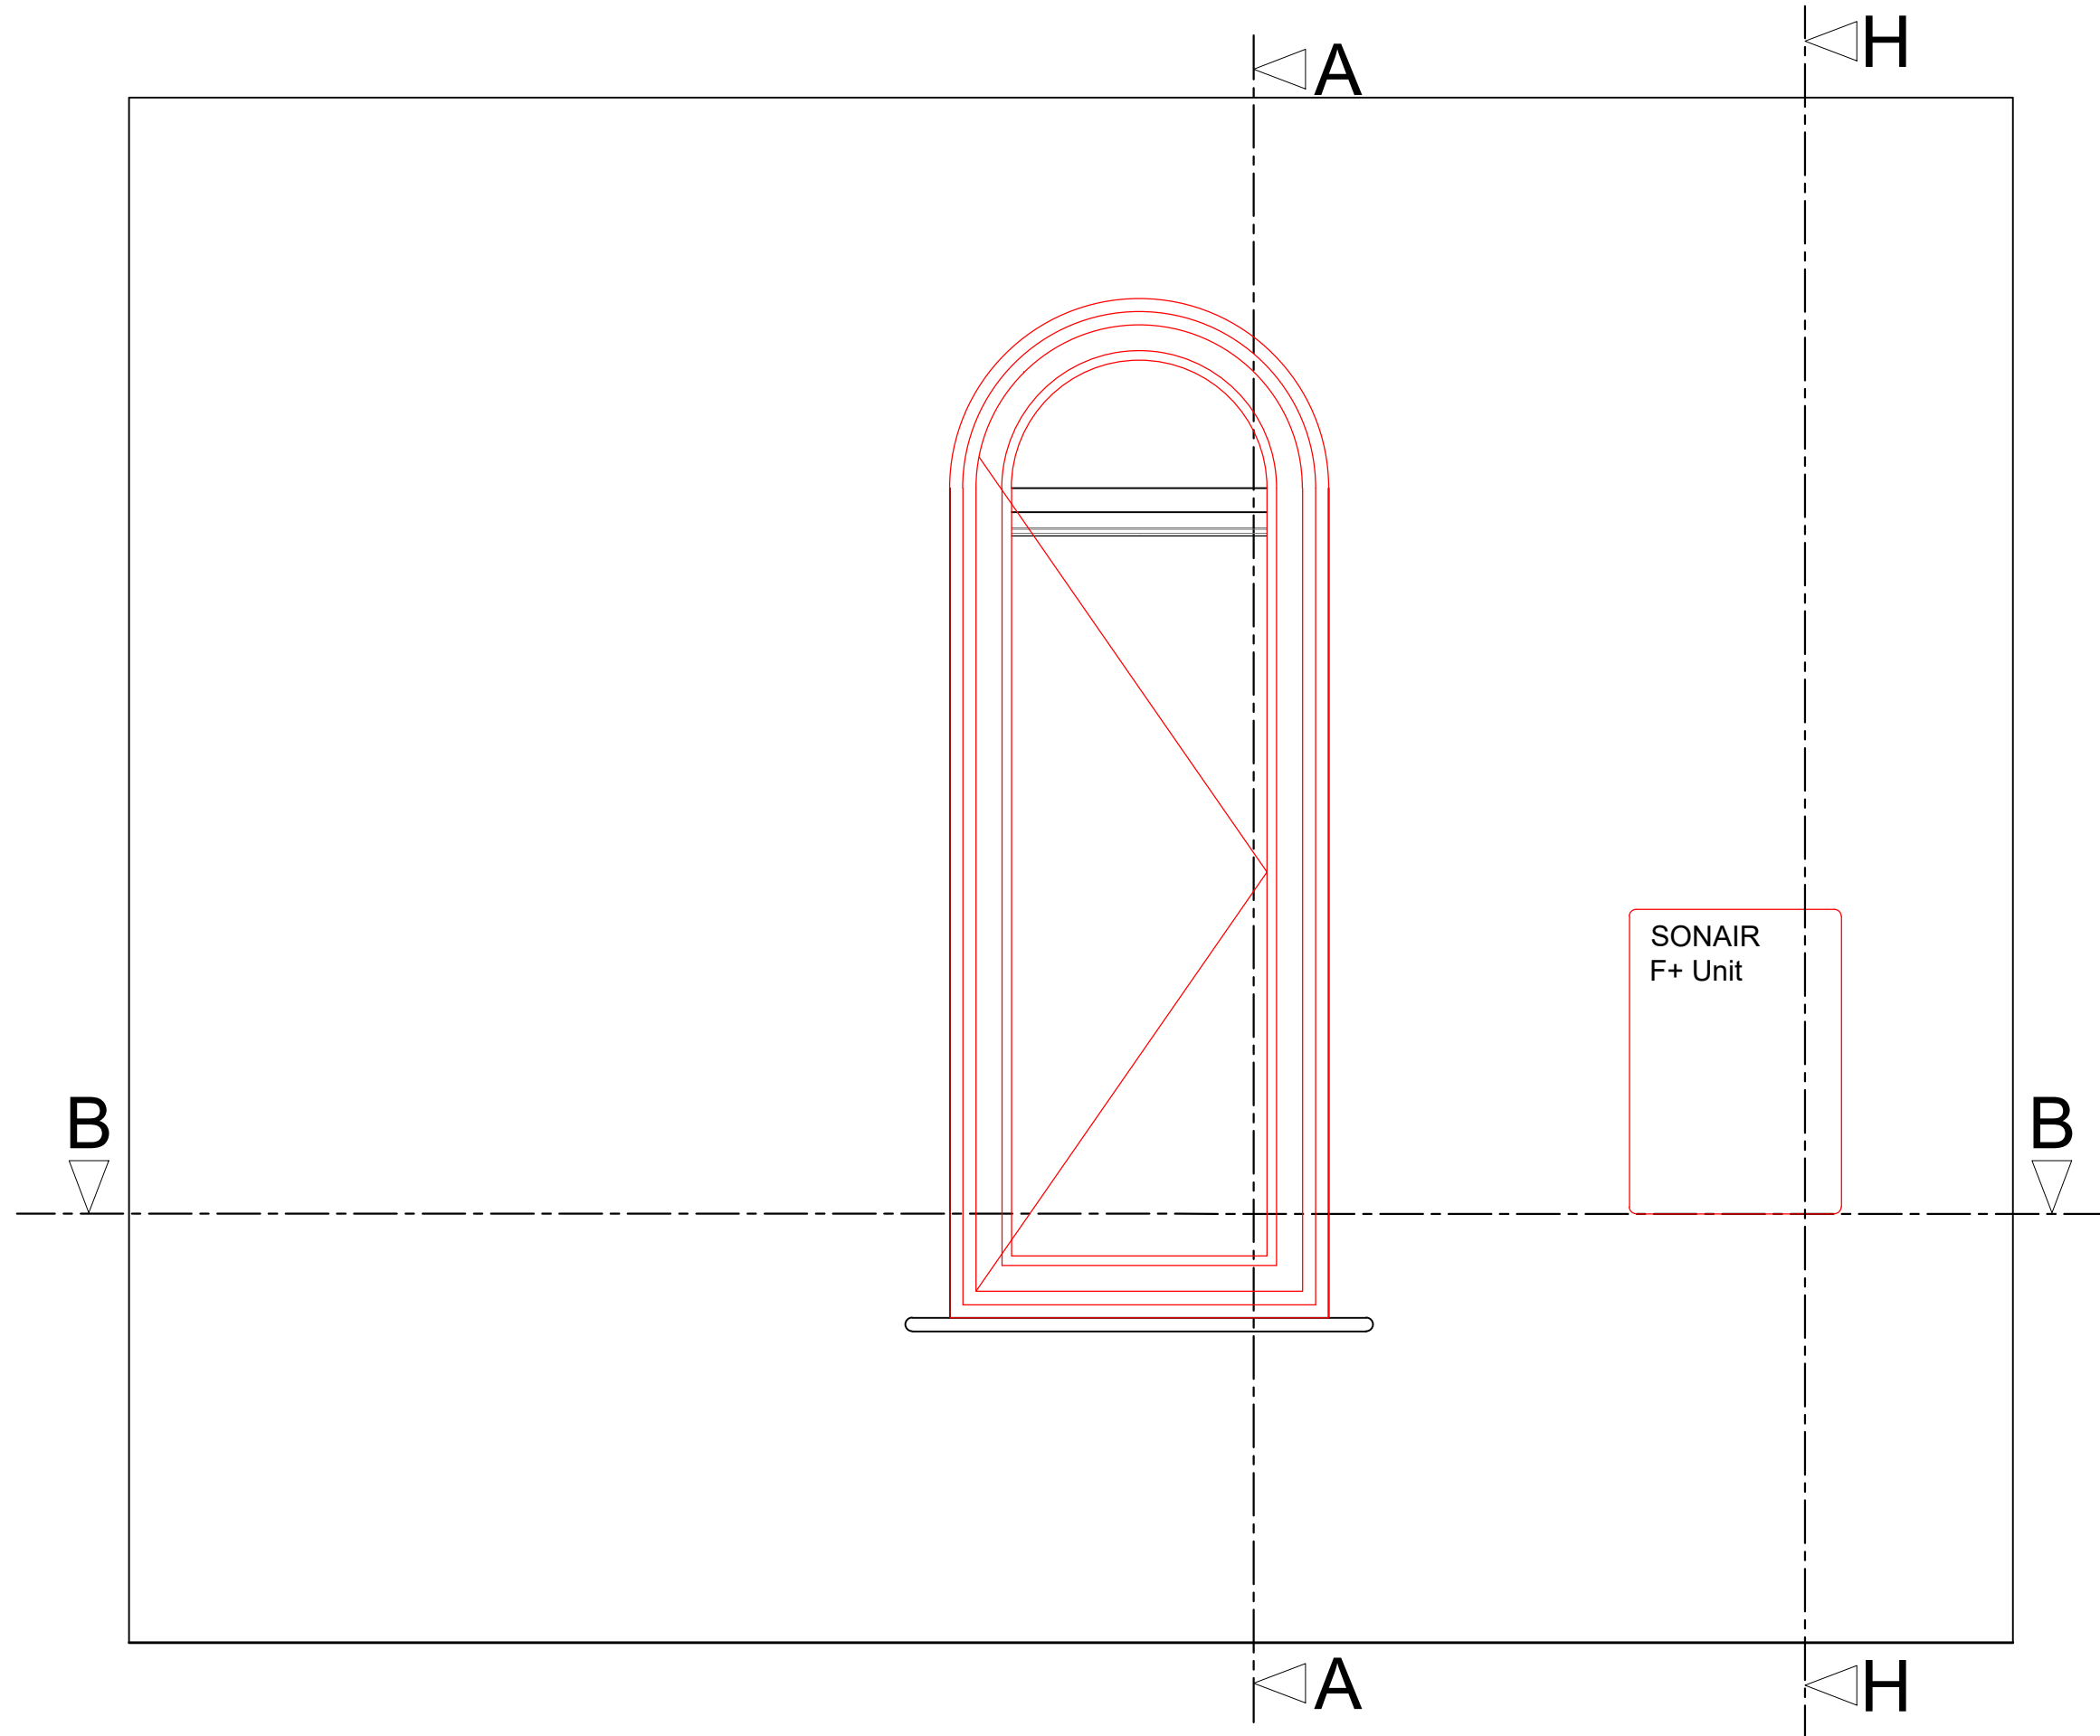


Section A-A through External Wall with Secondary Glazing Installed
Scale: 1:10

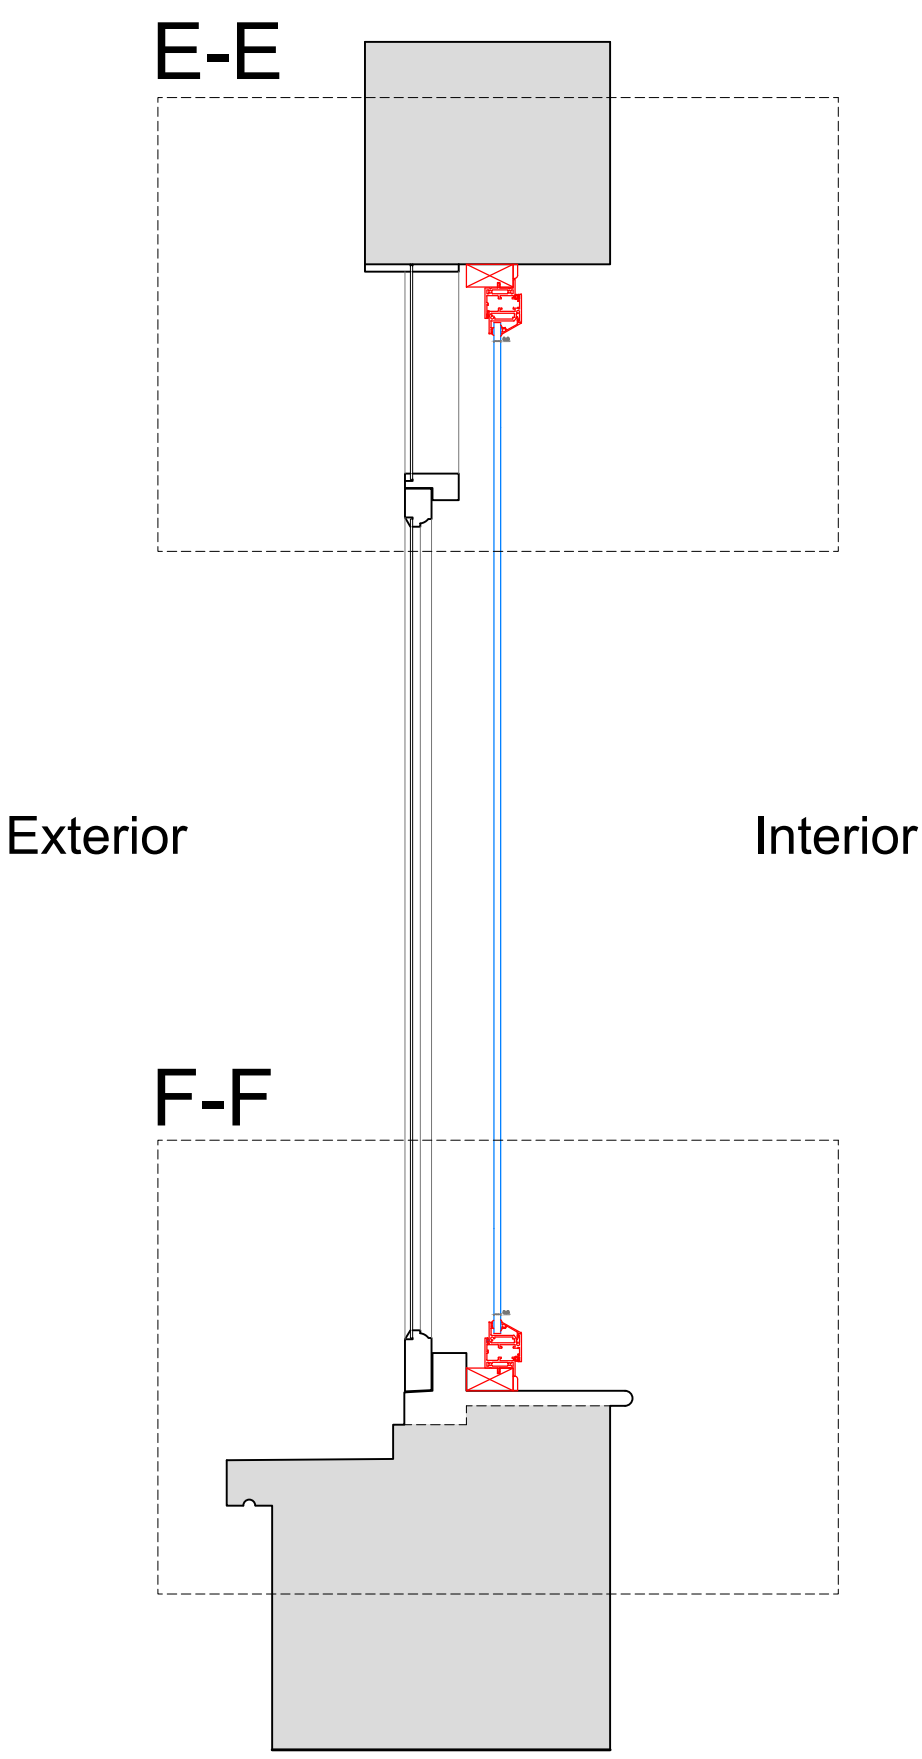


Section H-H through External Wall with Mechanical Ventilation Installed
Scale: 1:10

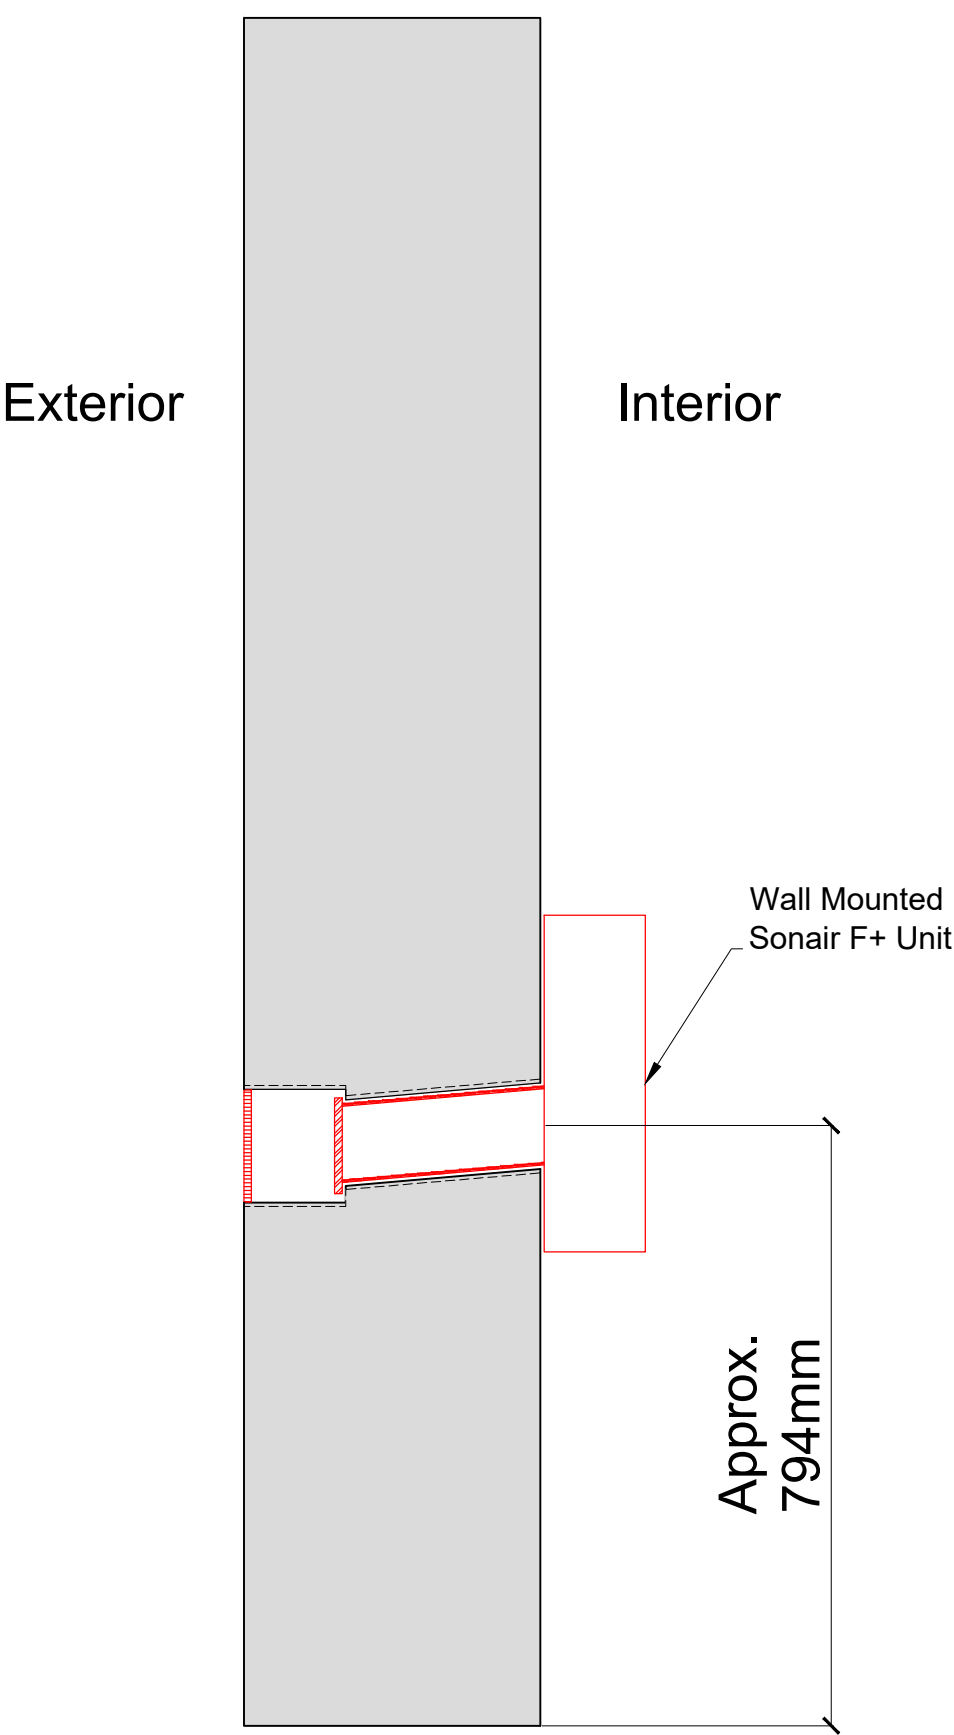

Plan Section B-B with Secondary Glazing Installed
Scale: 1:10

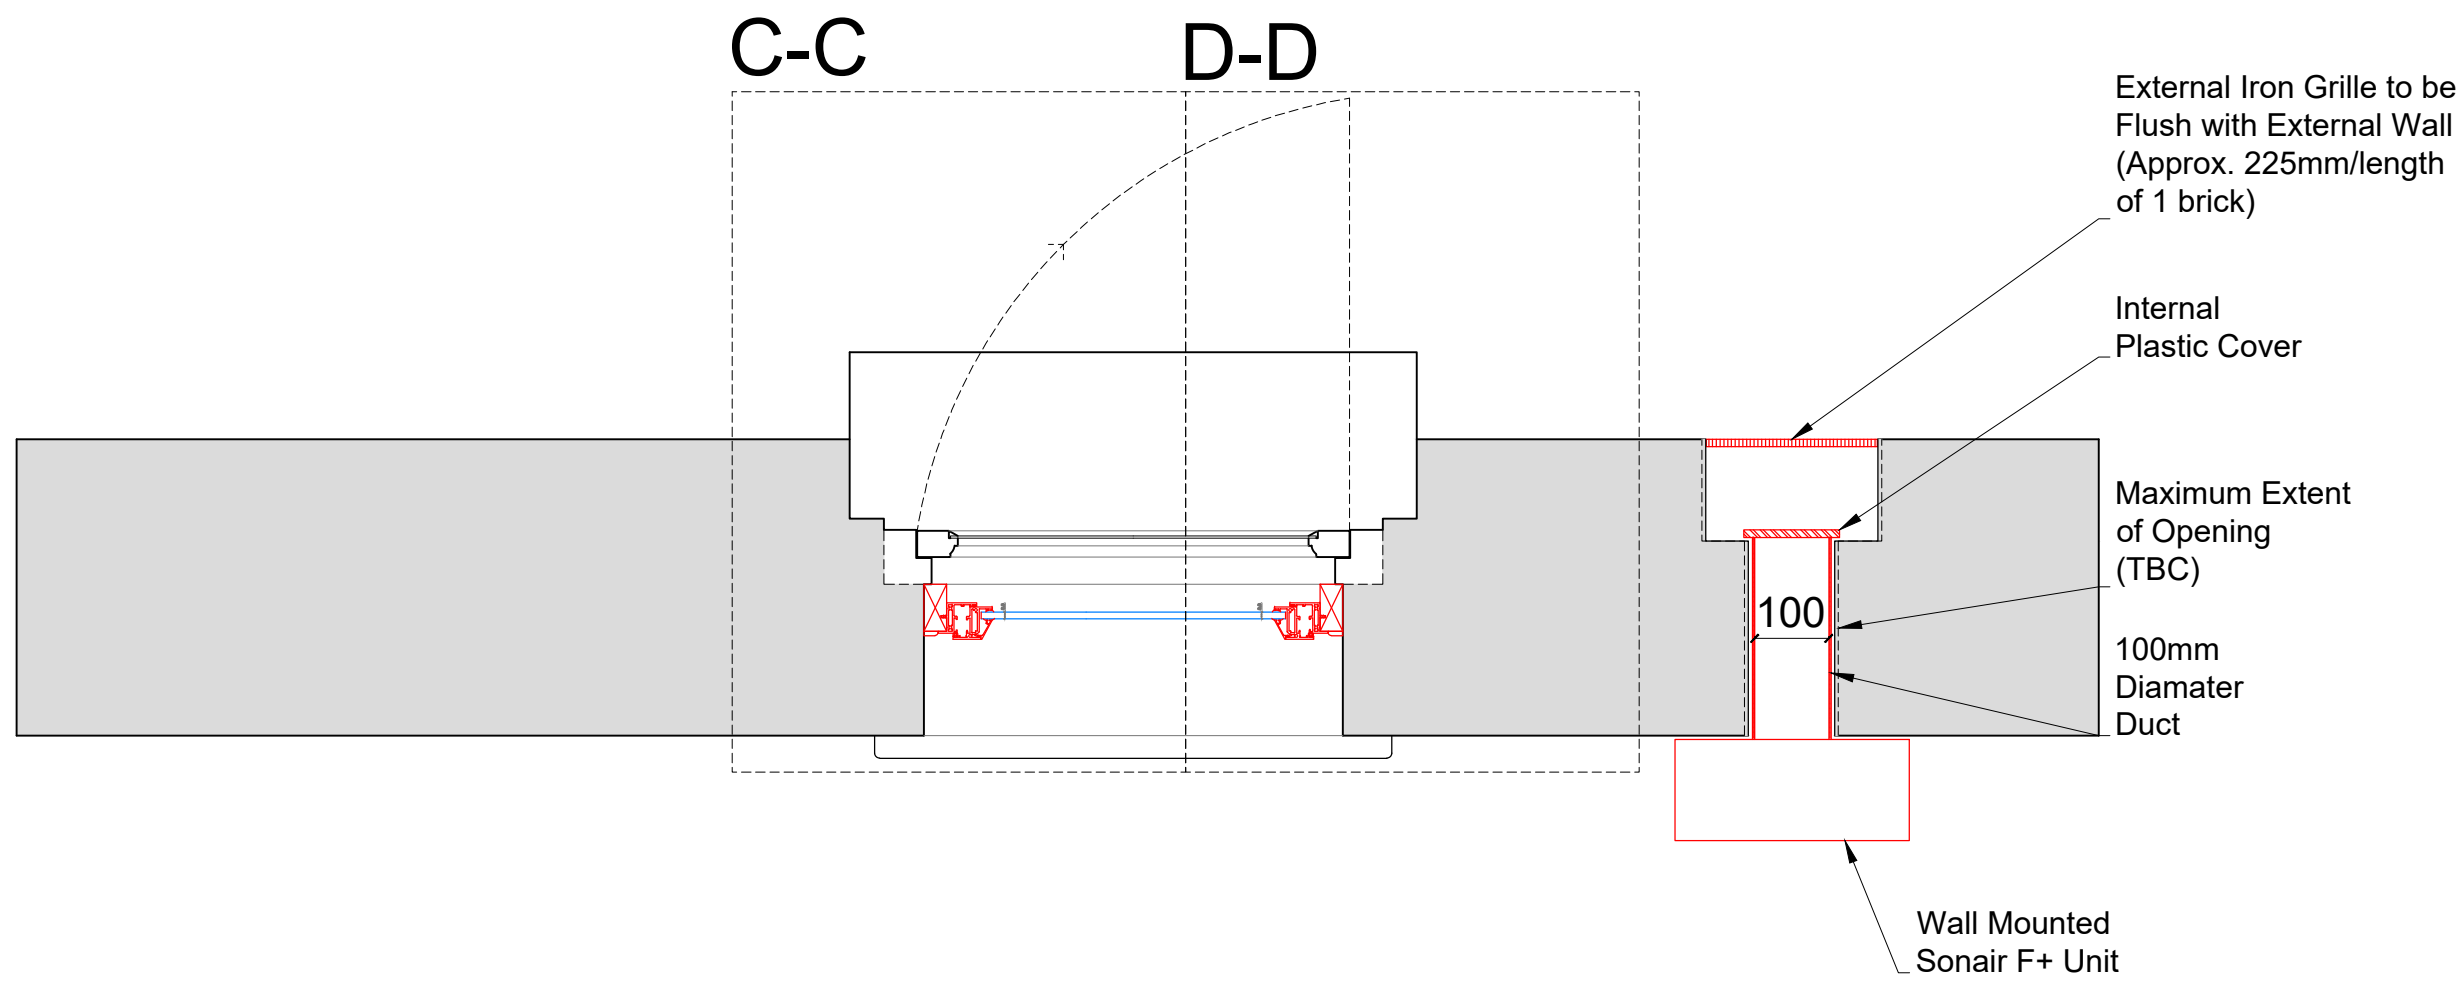

Detail of Sonair Unit
Scale: 1:5

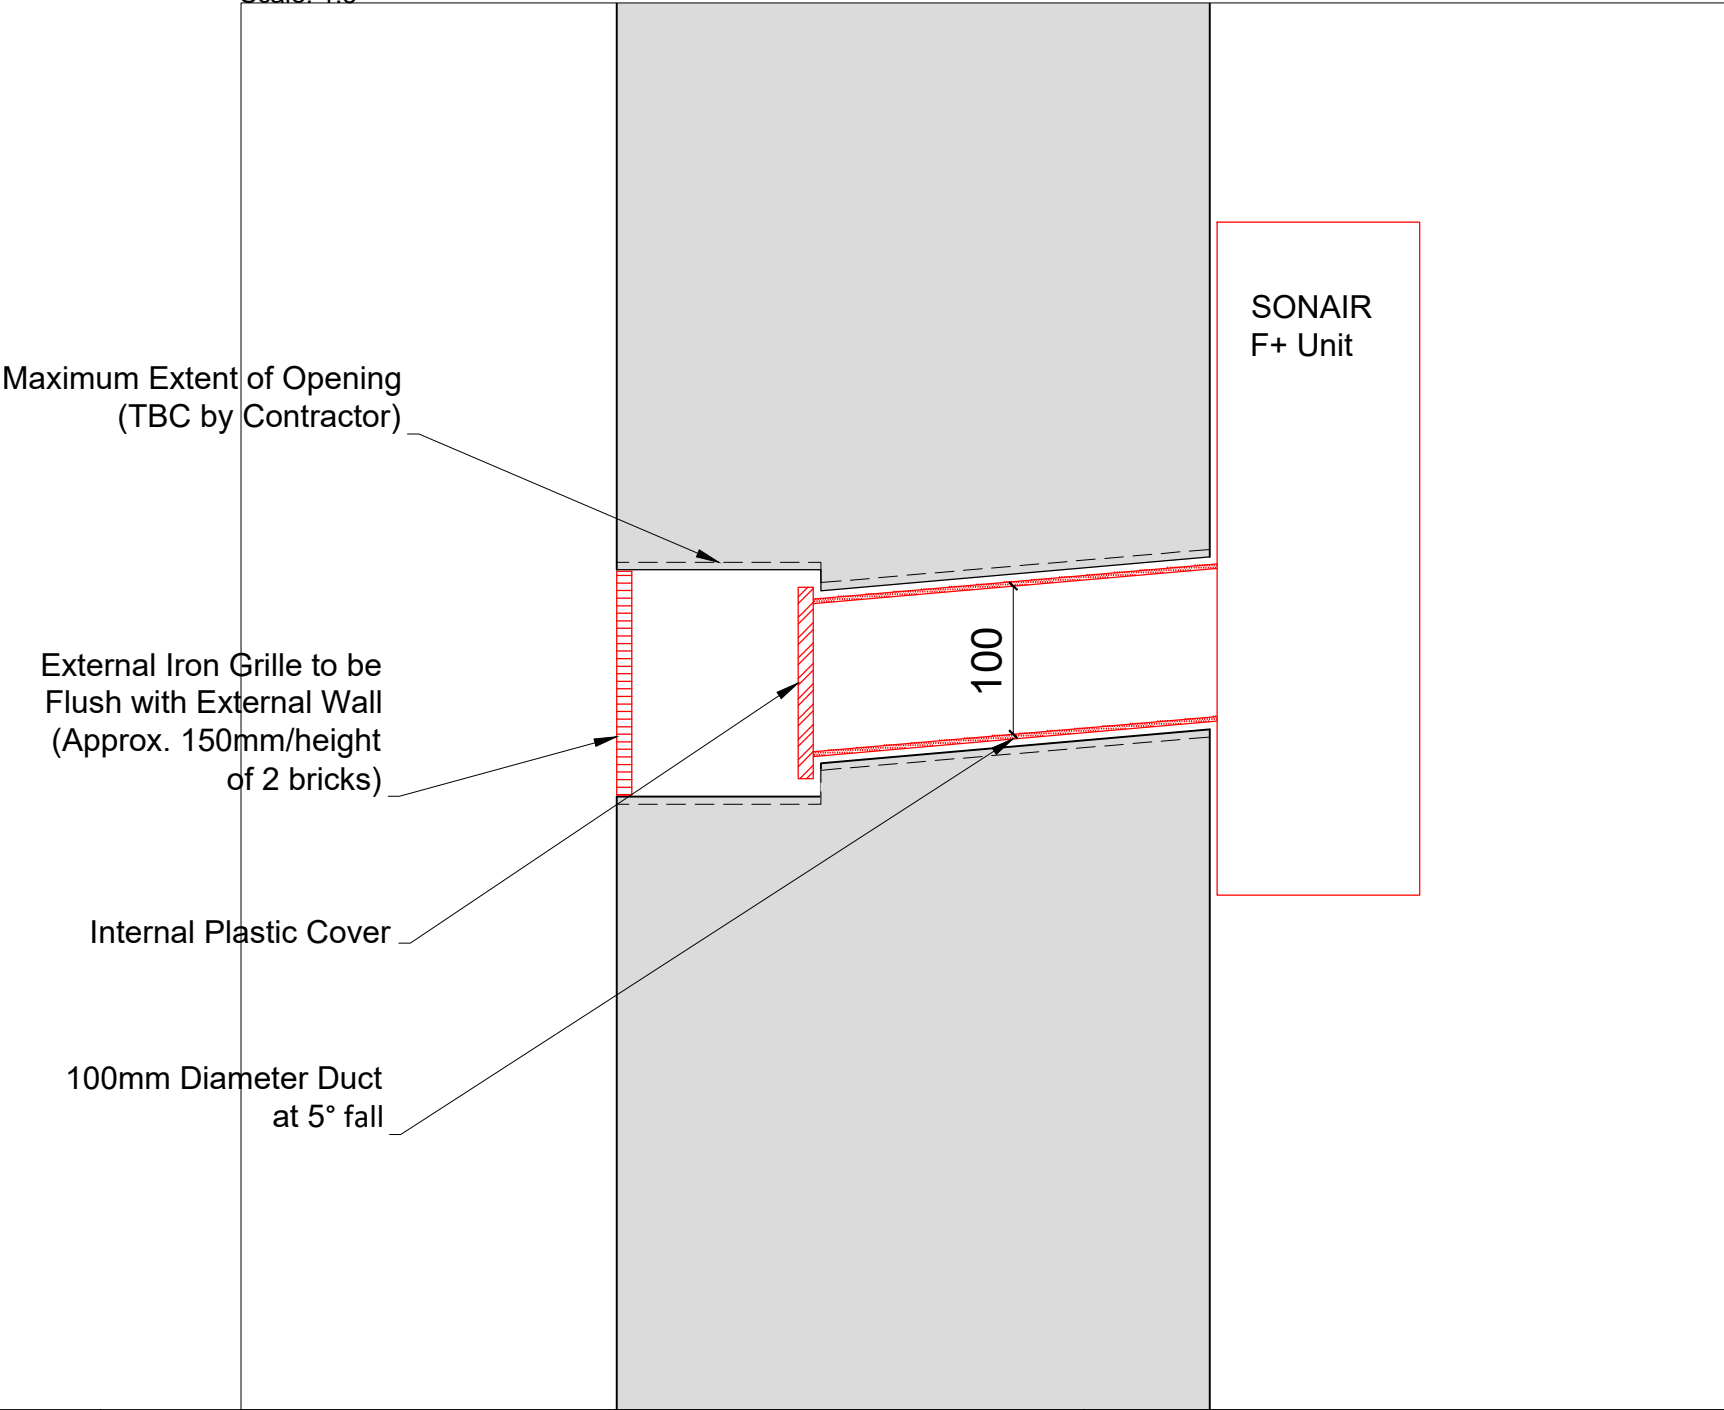

SECONDARY GLAZING SHOWN IN RED FOR VISUAL CLARITY ONLY

Revision	Date	Amendment
1.0	08-03-2021	Issued for listed building consent application

Do not reproduce this drawing without written permission
All dimensions are in millimetres unless stated otherwise

Drawing Not For Construction

HS2

High Speed (HS2) Limited
1st-3rd Floor
The Podium
1 Eversholt Street
London NW1 2DN


COSTAIN

SKANSKA


Costain Skanska Joint Venture
9th Floor
The Tower
1 Eversholt Street
London NW1 2DN

Site Address: 16 Park Village East, London NW1			
Drawing Title: Second Floor-Bedroom Right: PROPOSED Secondary Glazing Details - Sheet 2 of 3			
Surveyed by: AP & PB	Drawn by: AP & PB	Checked by: OB	Presentation Scale: as shown @ A1
Date: 24-09-2019	Drawing No: WPI P066 NI - 16 PVE-PR-SF-J-17.1	Revision: 1.0	


Section C-C
Scale: 1:5 on A1

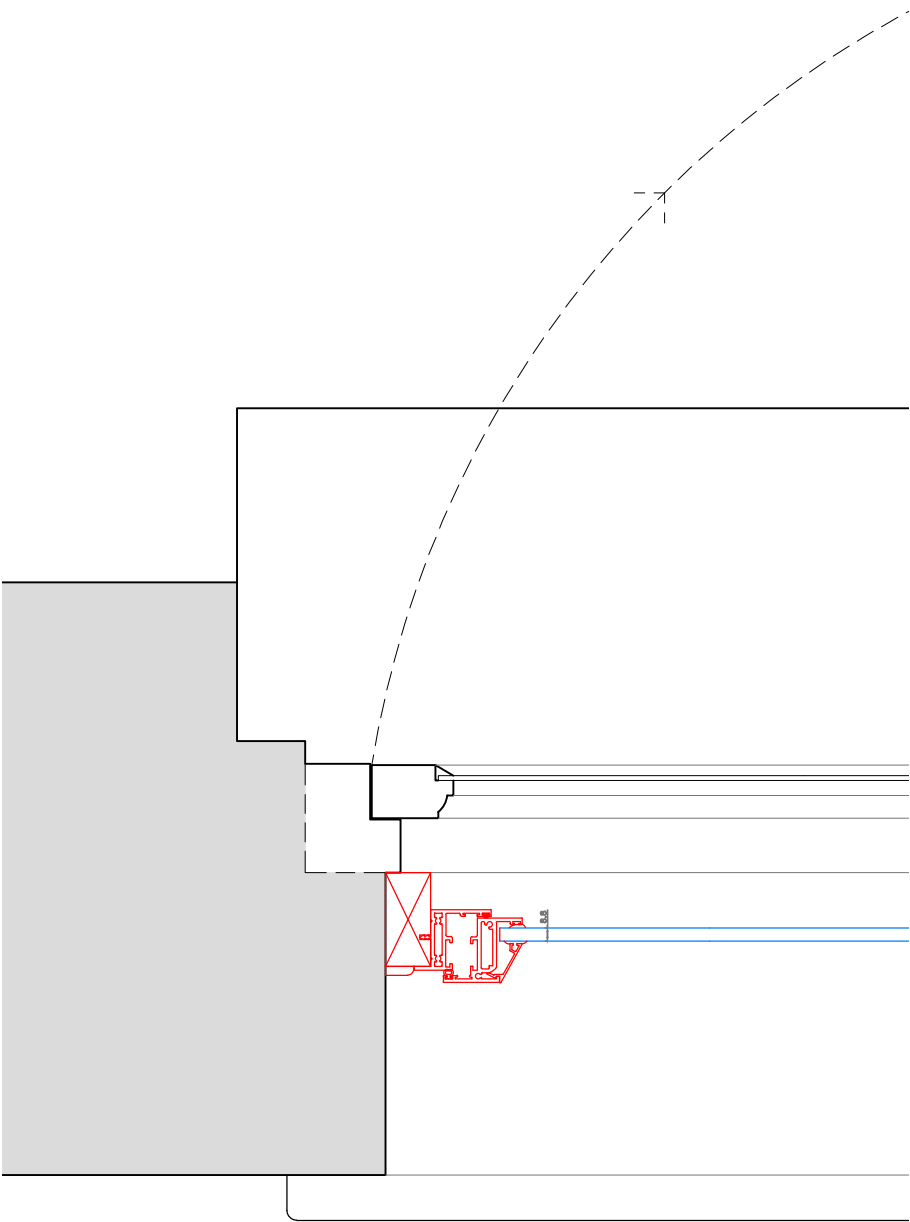


Section D-D
Scale: 1:5 on A1

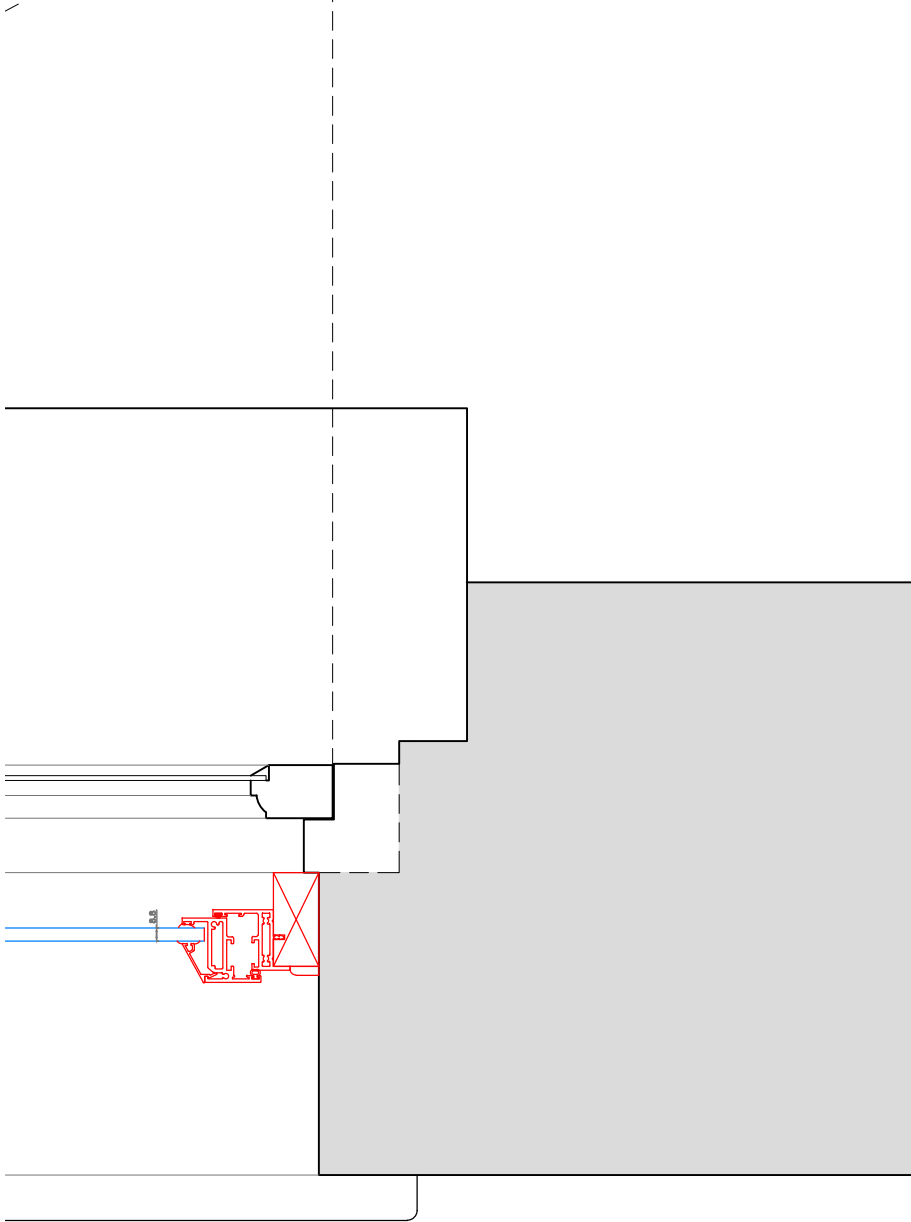

Section E-E
Scale: 1:5 on A1

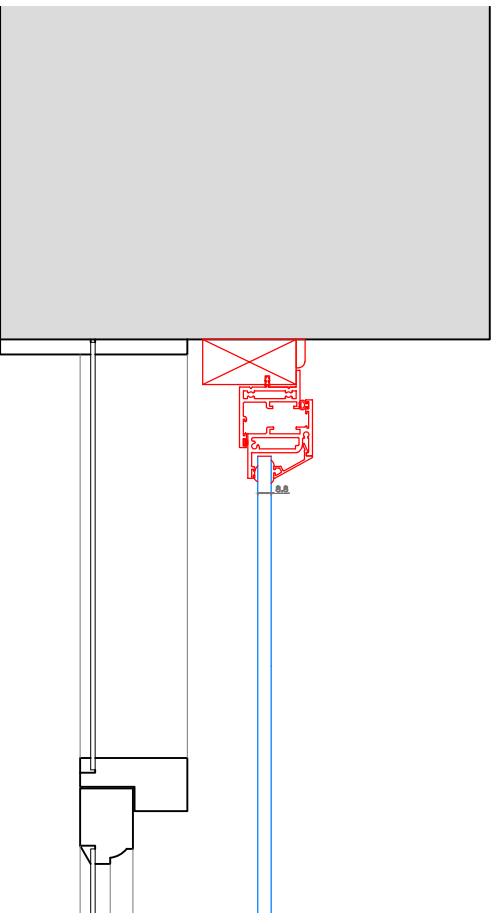

Section F-F
Scale: 1:5 on A1

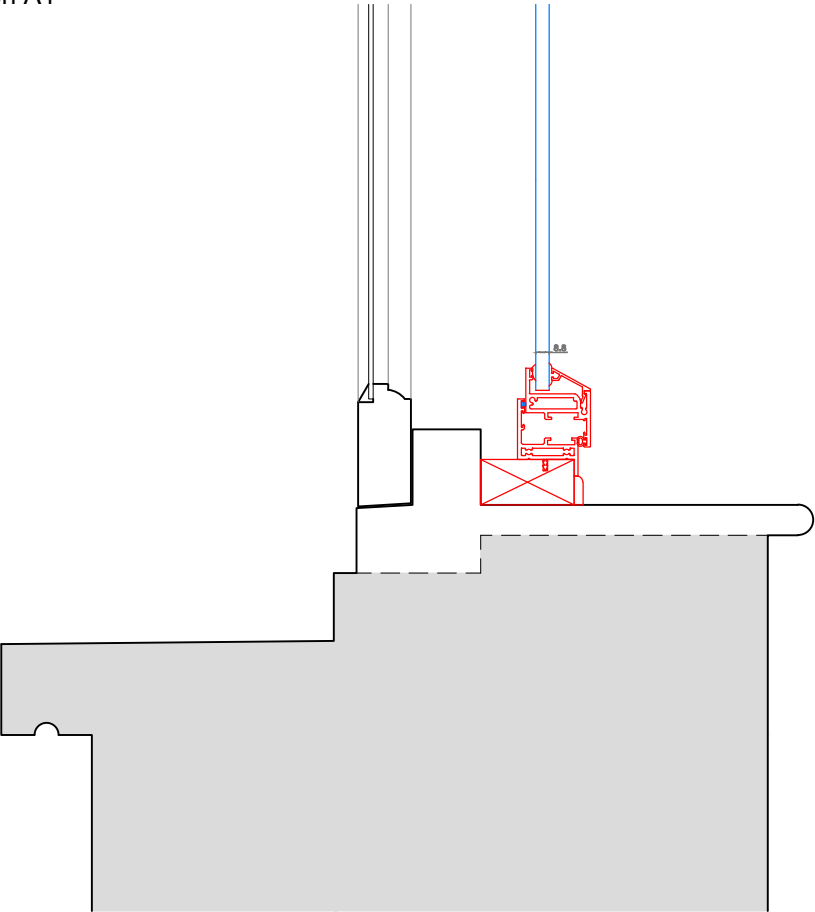

SECONDARY GLAZING SHOWN IN RED FOR VISUAL CLARITY ONLY

Revision	Date	Amendment
1.0	08-03-2021	Issued for listed building consent application

Do not reproduce this drawing without written permission
All dimensions are in millimetres unless stated otherwise

Drawing Not For Construction

HS2

High Speed (HS2) Limited
1st-3rd Floor
The Podium
1 Eversholt Street
London NW1 2DN

COSTAIN SKANSKA

Costain Skanska Joint Venture
9th Floor
The Tower
1 Eversholt Street
London NW1 2DN

Site Address: 16 Park Village East, London NW1			
Drawing Title: Second Floor-Bedroom Right: PROPOSED Secondary Glazing Details - Sheet 3 of 3			
Surveyed by: AP & PB	Drawn by: AP & PB	Checked by: OB	Presentation Scale: 1:5 @ A1
Date: 24-09-2019	Drawing No: WPI P066 NI - 16 PVE-PR-SF-J-17.2	Revision: 1.0	