


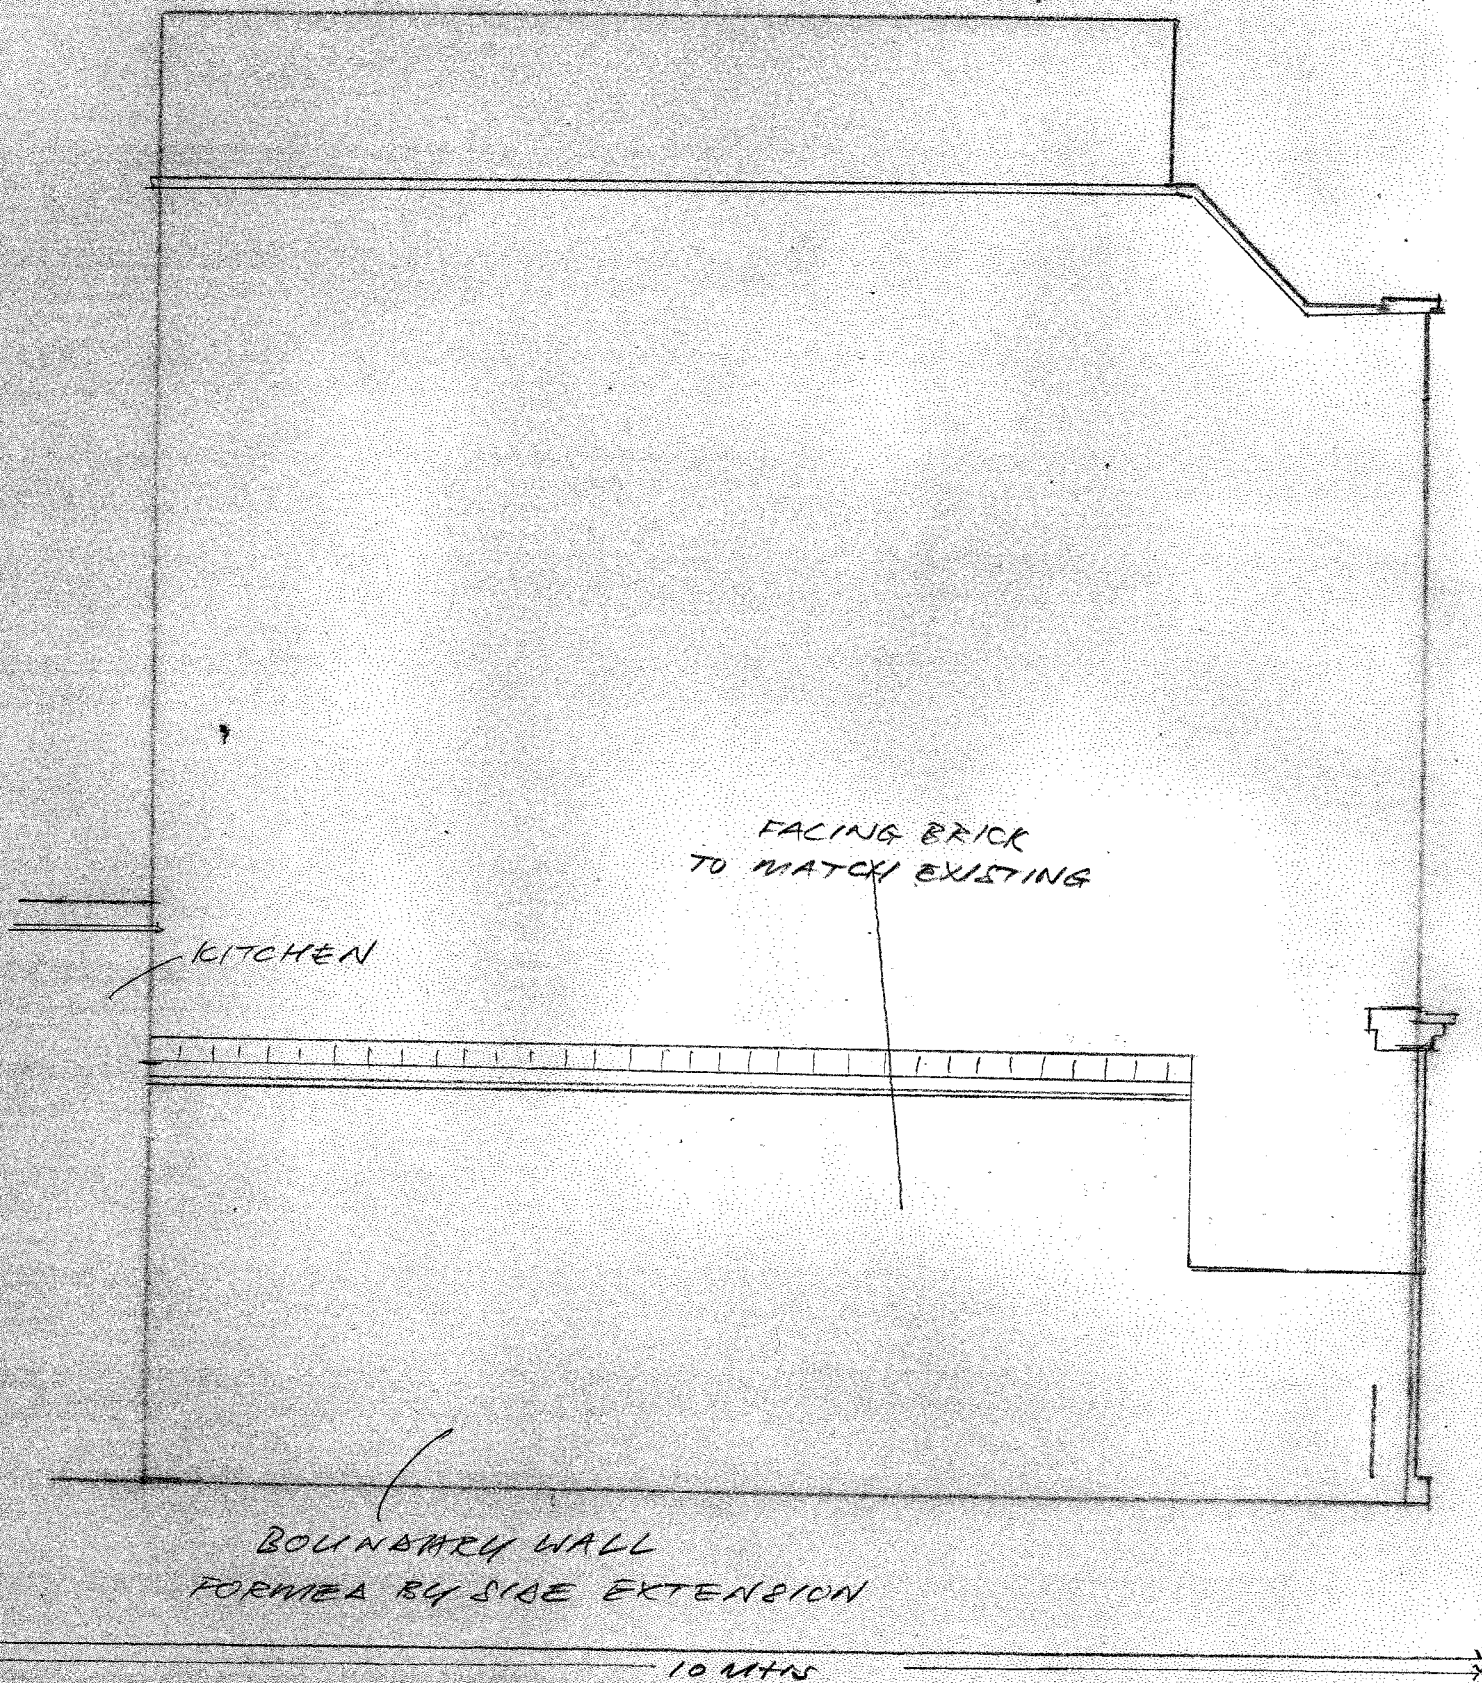

23 WILLES ROAD

LONDON NWS 8BT

PROPOSED SIDE EXTENSION

PROPOSED SIDE ELEVATION

1:50

DRAWING: P3R
PAPER SIZE: A4