



Proposed

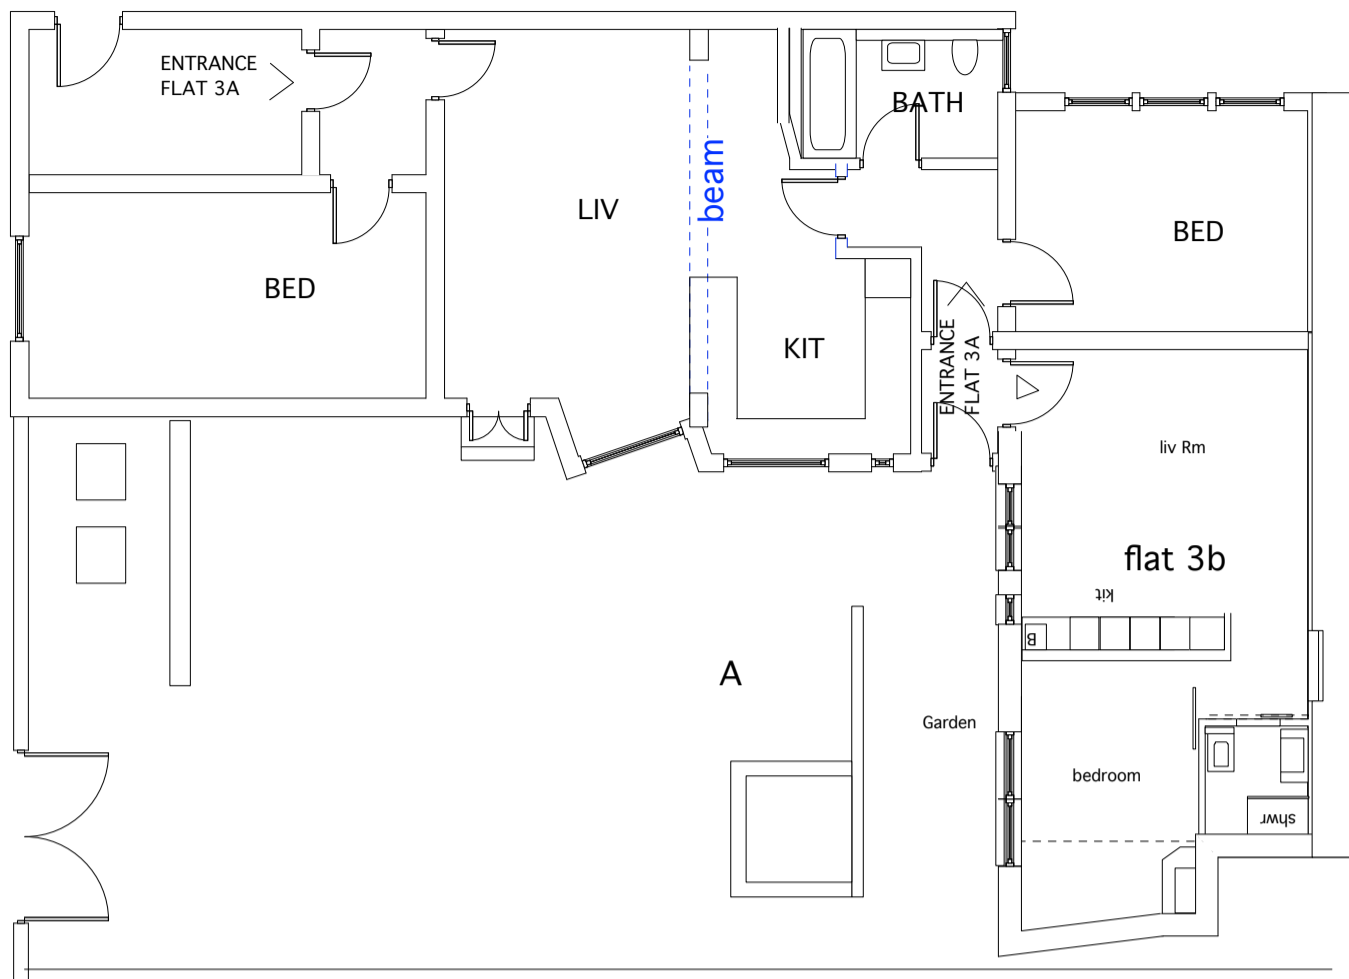

Proposed plan

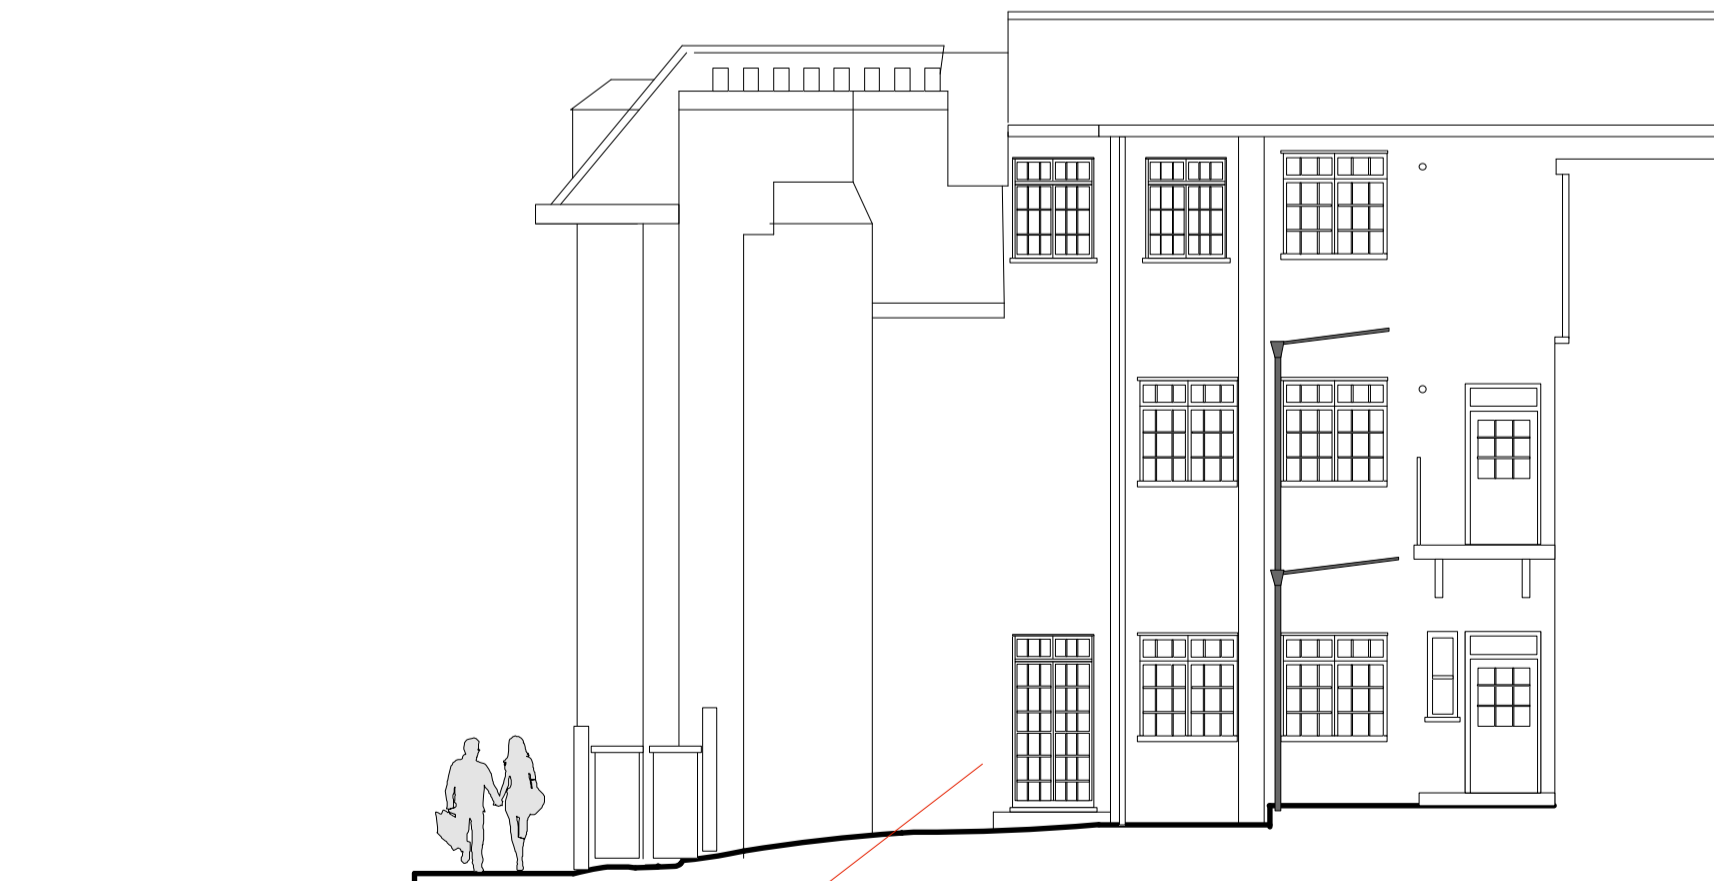

Proposed courtyard elevation (North)

new doors to match style of double windows above

0 1 2 3m
scale 1:100

FLAT 3A
FITZROY LODGE