

8, 12 LANCASTER GROVE
LONDON
NW3 4NX
TEL. 02078 134592
ARCHITECT@PROJECTIONARCHITECTS.COM
WWW.PROJECTIONARCHITECTS.COM




Chartered Practice



PLEASE NOTE

1. All dimensions to be verified on site.
2. All dimensions are in millimetres.
3. No work shall commence until all approvals and agreements have been obtained. These include, Planning, Building Regulations, Thames Water and Party Wall.
4. The Copyright of this drawing belongs to Projection Architects Ltd.

GRAPHIC SCALE

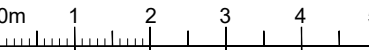

NOTES:

- EXISTING WALL
- DEMOLISHED WALL
- PROPOSED NEW CAVITY WALL
- PROPOSED STUD WALL
- PROPOSED INTERNAL BLOCK WALL
- PROPOSED DORMER WALL
- BOUNDARY LINE

PROJECT

SINGLE STOREY
EXTENSION

ADDRESS

60 Patshull Road
London
NW5 2LD

CLIENT

MS. NICKY LEE & MR. ALLAN CHIN

TITLE

Existing & Proposed
Ground Floor

DATE

11/03/2021

PROJECT NUM:

P-20.083.B

SCALE

1/100 (@ A3)

DRAWING NUM:

A-01


REV.

E

STATUS

PL

EXISTING GROUND FLOOR

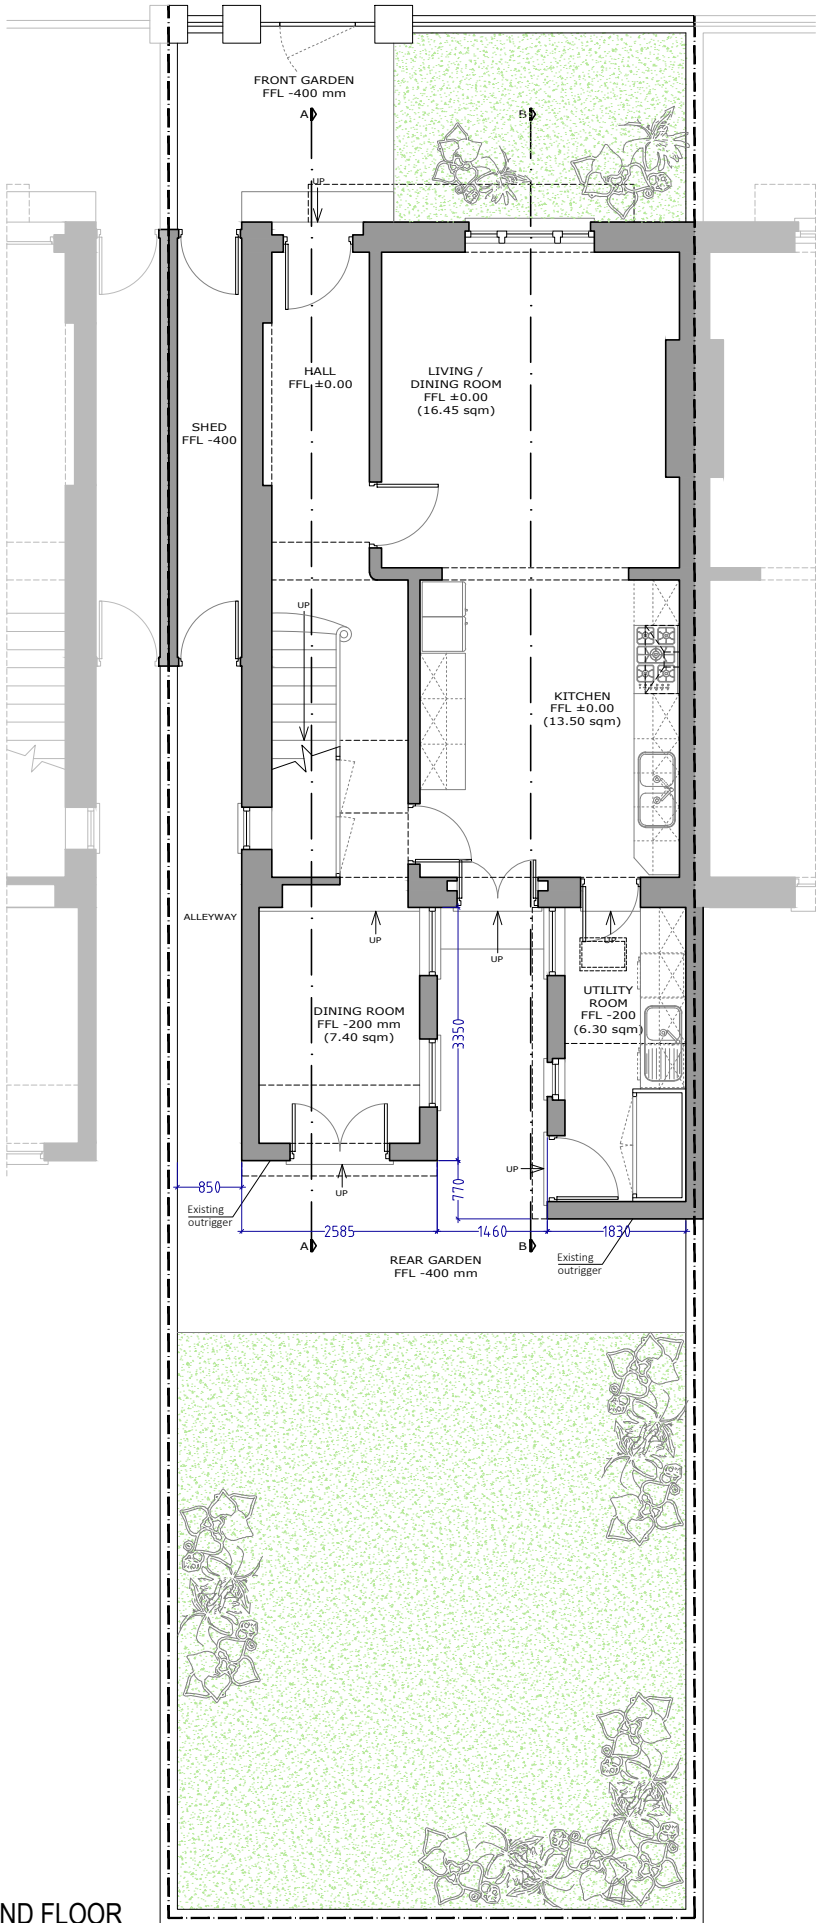

PROPOSED GROUND FLOOR

