


LOCATION PLAN
SCALE 1:1250

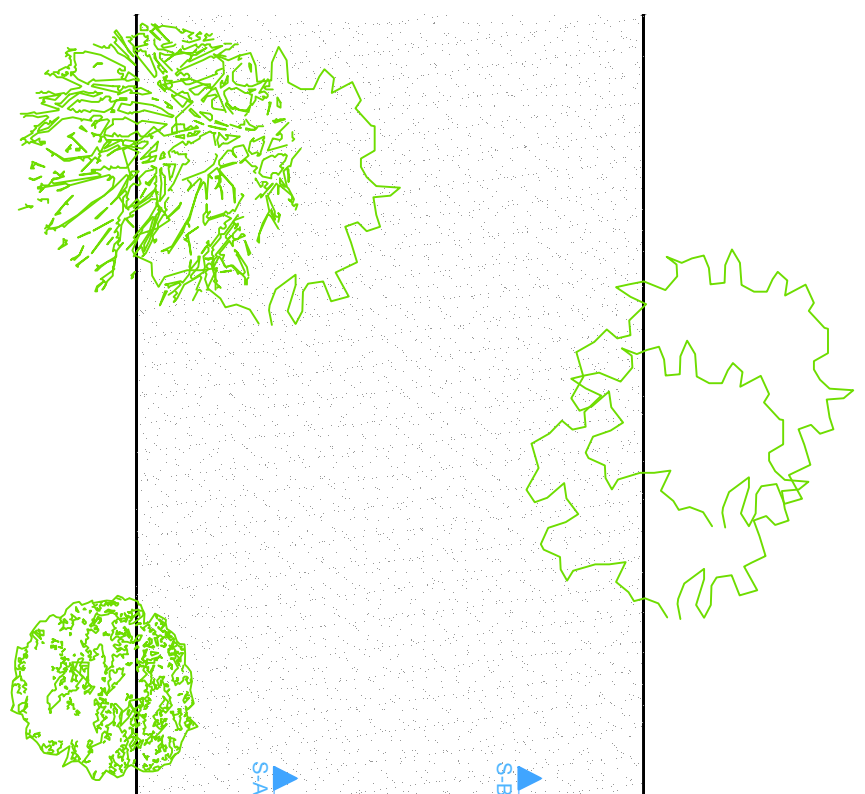


Extent of rear extension at
155 Goldhurst Terrace

Extent of rear extension at
147 Goldhurst Terrace

REAR GARDEN

LOWER GROUND FLOOR

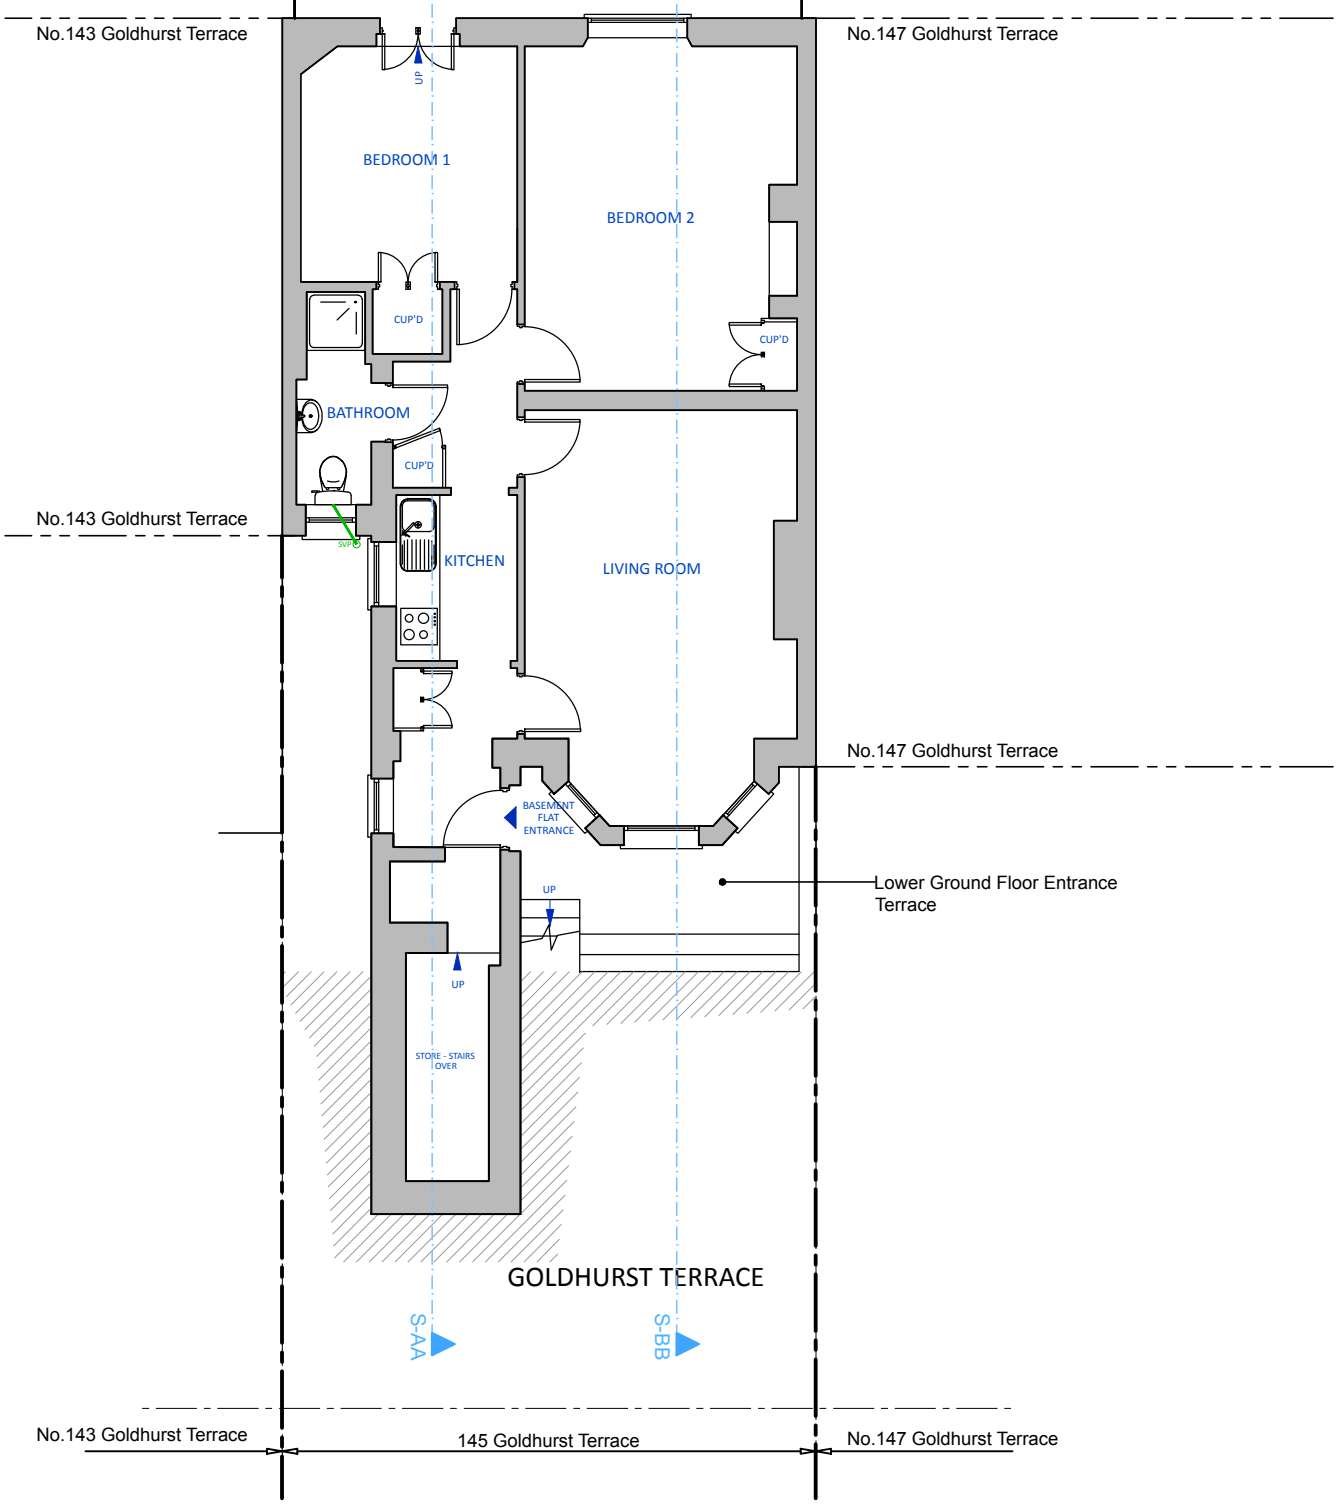

PROJECT	145 GOLDHURST TERRACE
TITLE	EXISTING LOWER GROUND FLOOR
PROJECT PHASE	PLANNING SUBMISSION
DATE	09/02/2021
SCALE	1:100
DRAWING NUMBER	A3-U05-XX-1100
INDEX	A1