

LOCATION PLAN
SCALE 1:1250


S-AA

S-BB

Extent of rear extension at
155 Goldhurst Terrace

Extent of rear extension at
147 Goldhurst Terrace

GROUND FLOOR

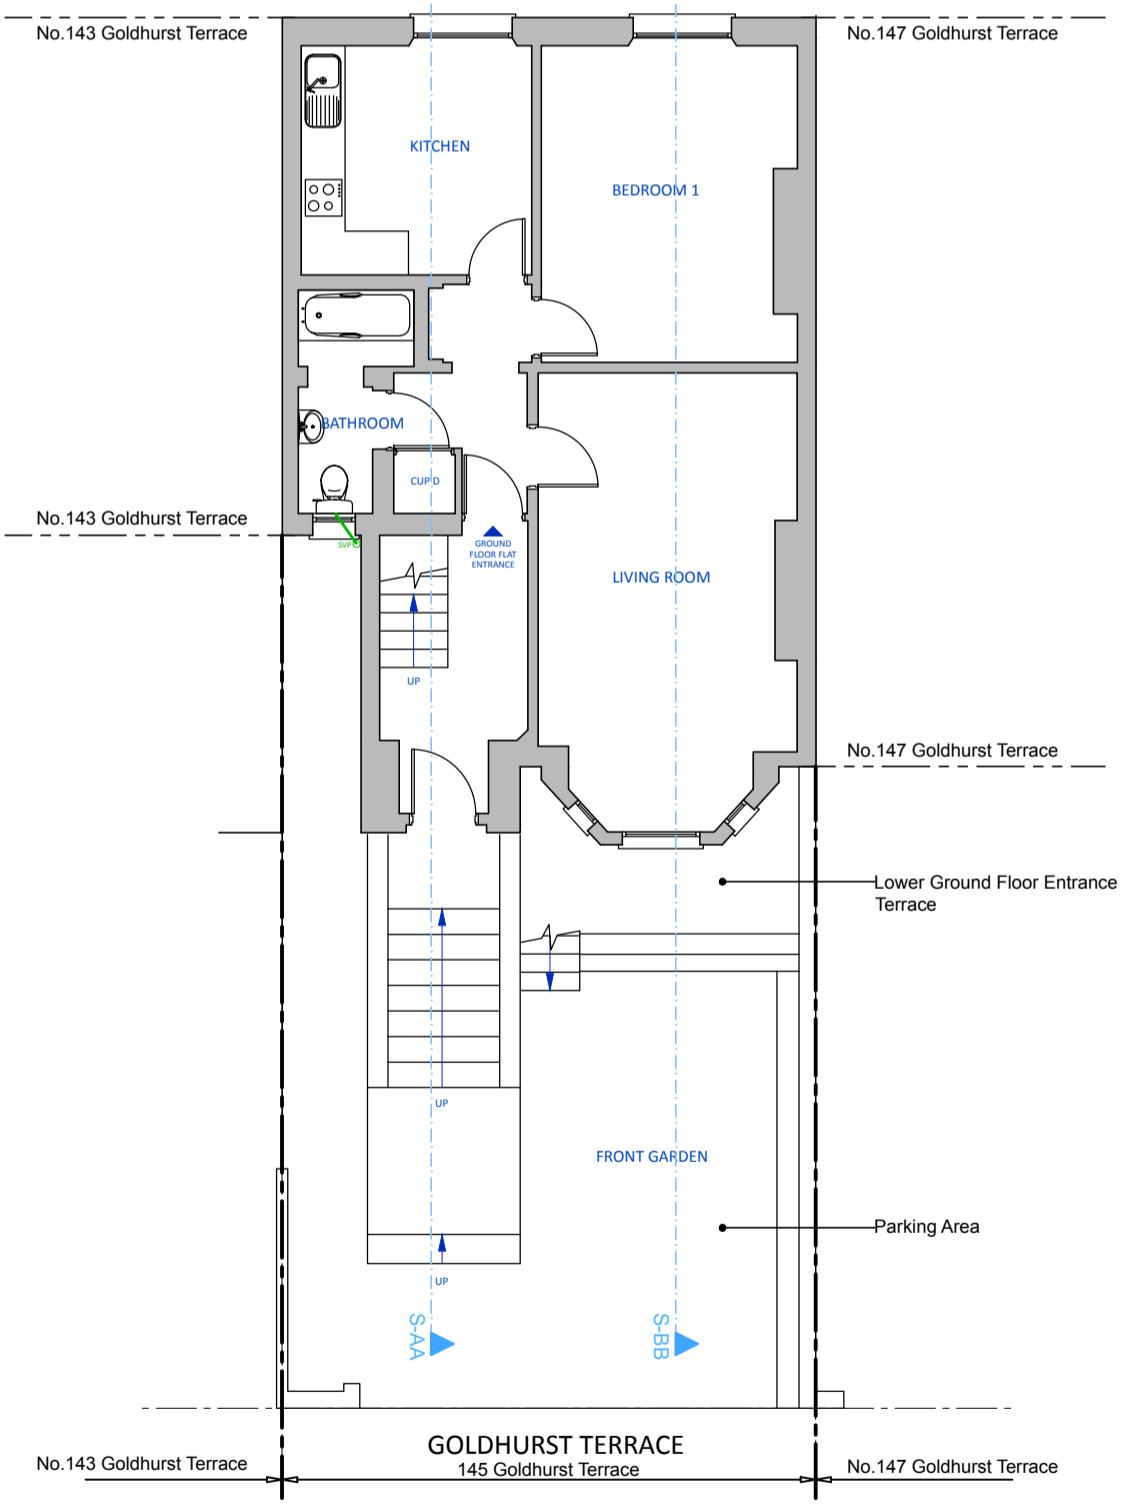

PROJECT	
145 GOLDHURST TERRACE	
TITLE	
EXISTING UPPER GROUND FLOOR	
PROJECT PHASE	
PLANNING SUBMISSION	
DATE	SCALE
09/02/2021	1:100
DRAWING NUMBER	INDEX
A3-U05-XX-1200	A1