




LOCATION PLAN  
SCALE 1:1250

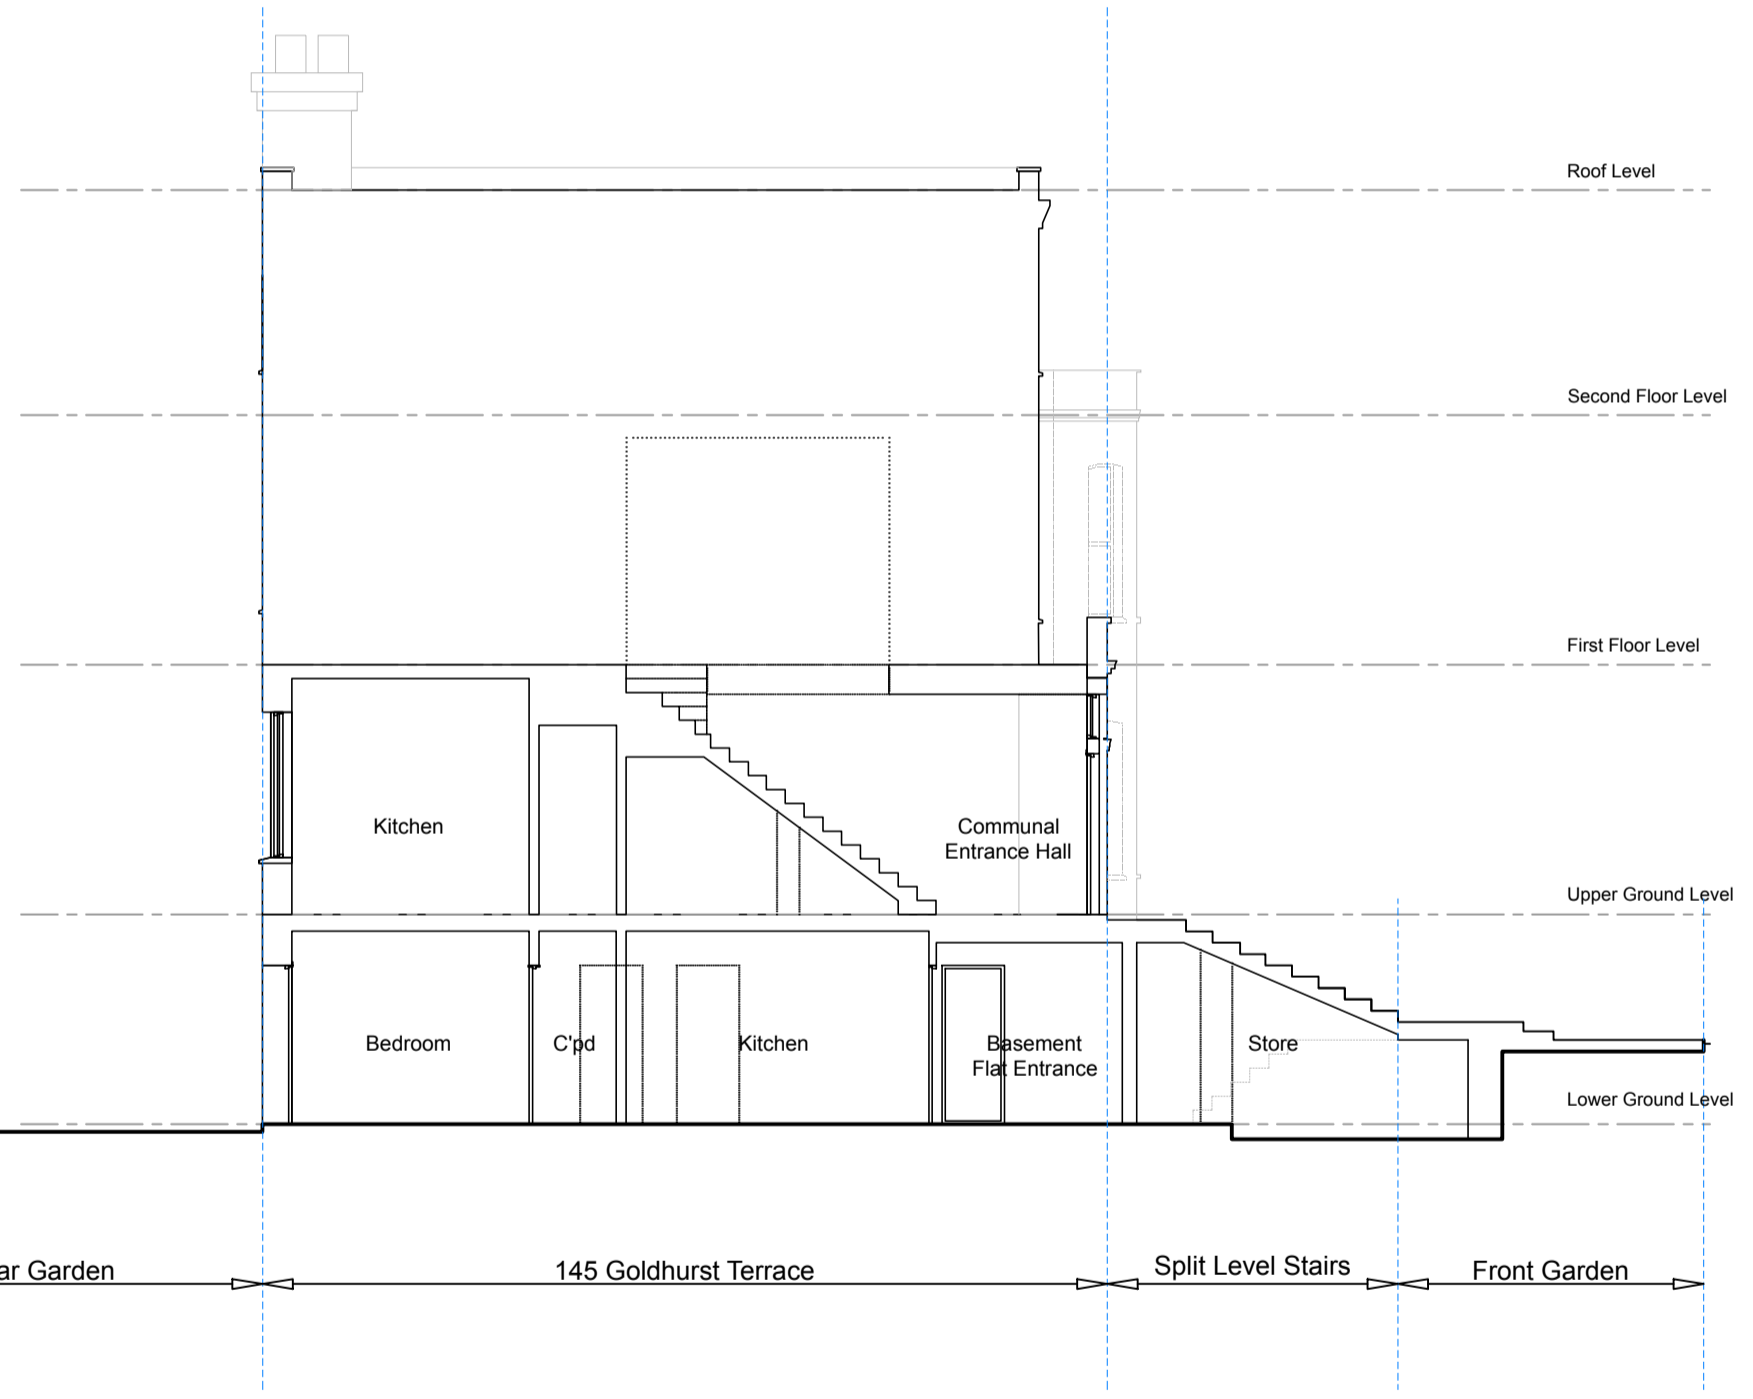

PROJECT	
145 GOLDHURST TERRACE	
TITLE	
EXISTING SECTION AA	
PROJECT PHASE	
PLANNING SUBMISSION	
DATE	SCALE
09/02/2021	1:100
DRAWING NUMBER	INDEX
A3-U05-XX-1500	A1