
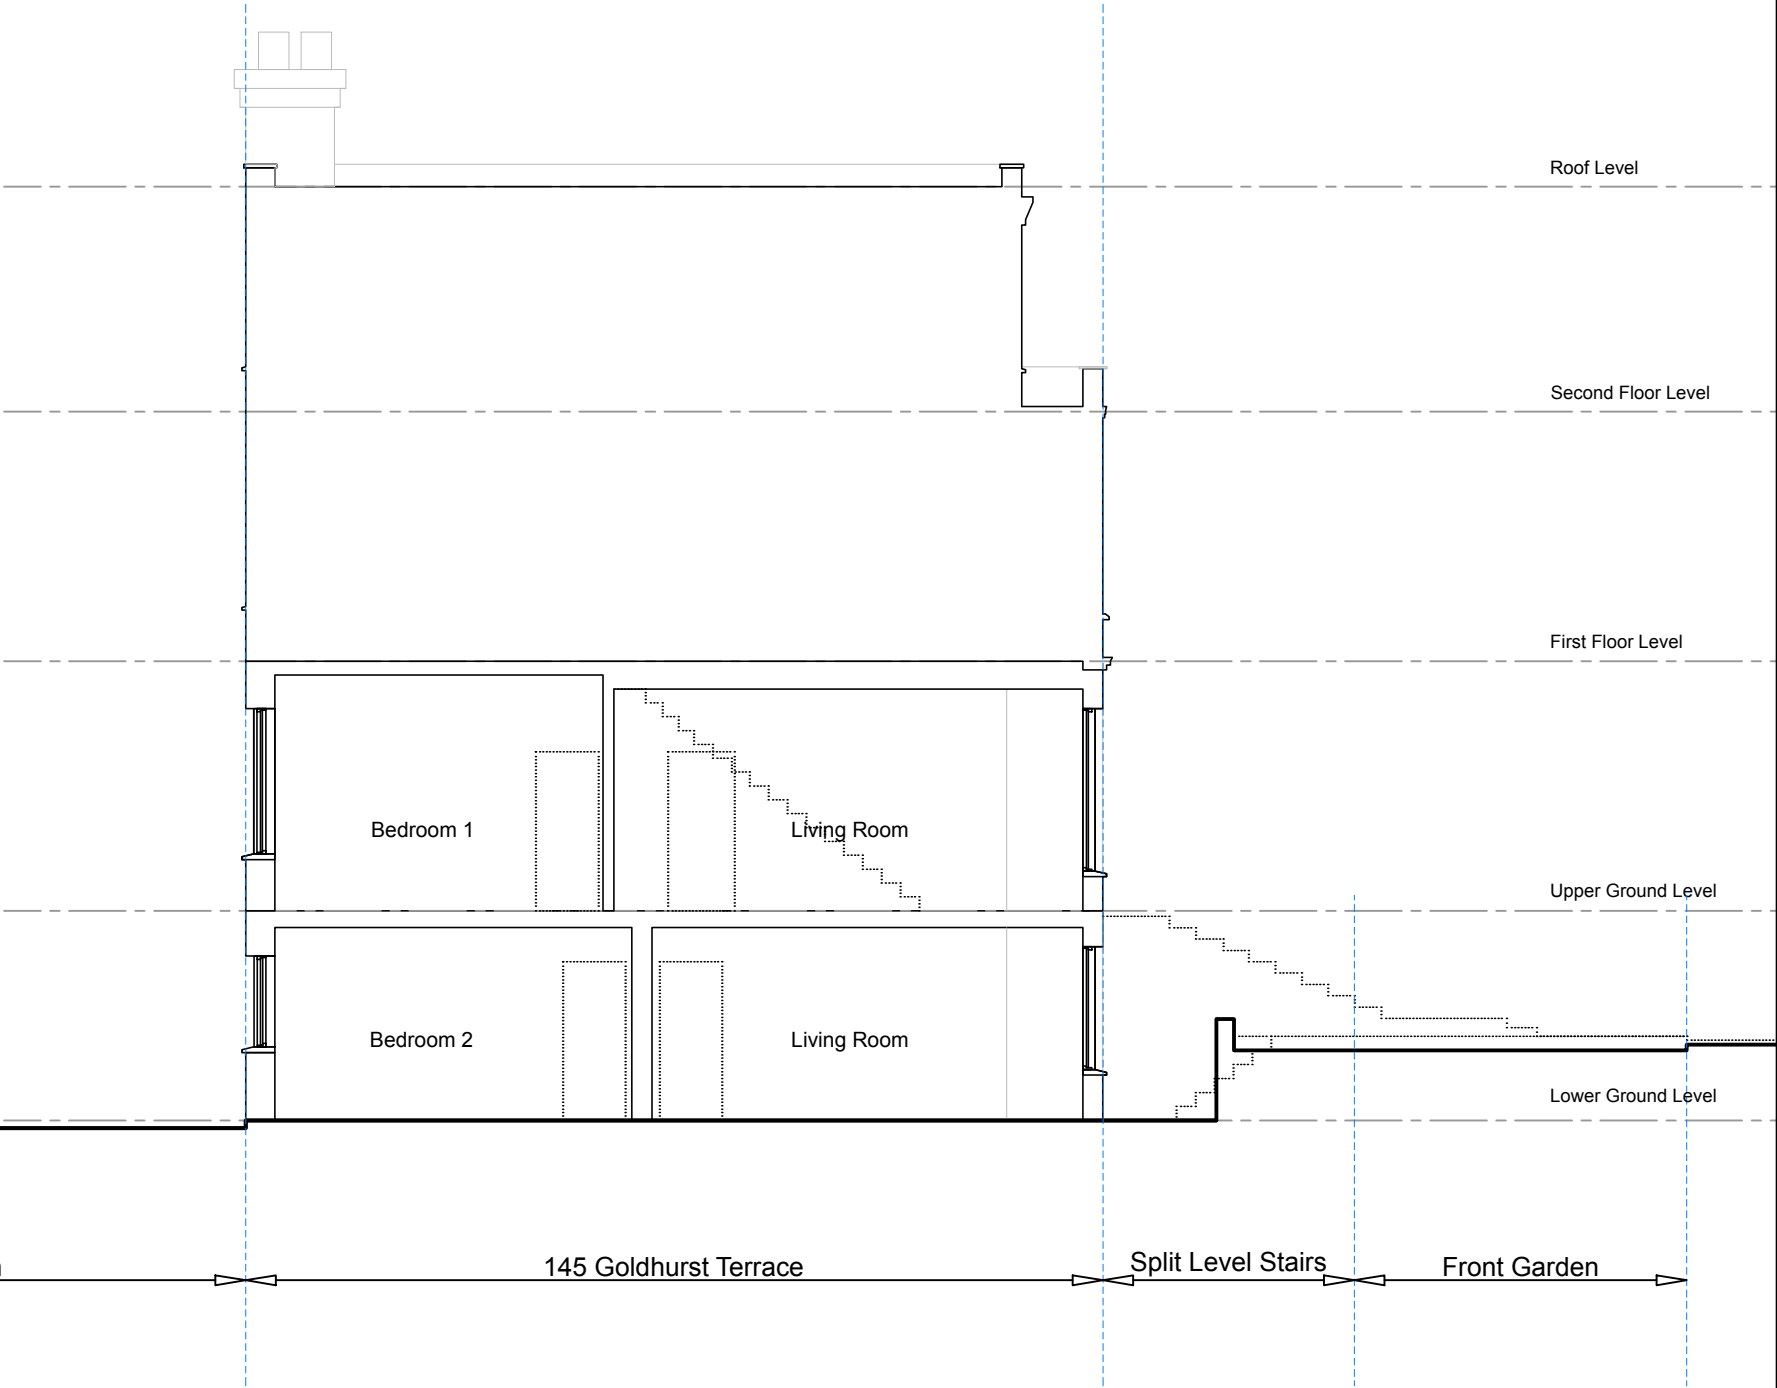


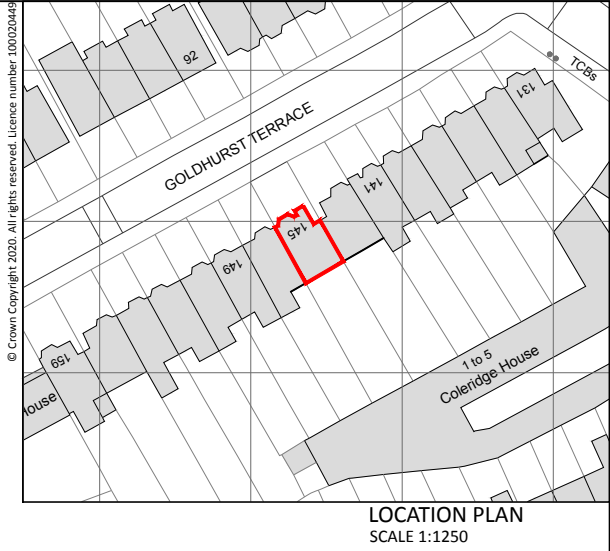

PROJECT	
145 GOLDHURST TERRACE	
TITLE	
EXISTING SECTION BB	
PROJECT PHASE	
PLANNING SUBMISSION	
DATE	SCALE
09/02/2021	1:100
DRAWING NUMBER	INDEX
A3-U05-XX-1600	A1