

Inverness Street Bar Gansa

LEGEND:

Typical Table 700mm
Round up to 5 covers



Low Level Barrier/Screen
Typical 2m length



Parasol
3m Diameter


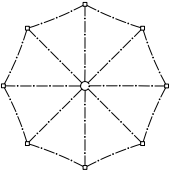


Table Separation Zone
2m from centre of table



Proposed Area
for Tables

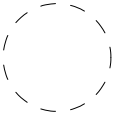

Public Pedestrian
Access / Egress




Indicative Location
of Existing Egress Doors
to be maintained



Indicative Bar
Entrance for public



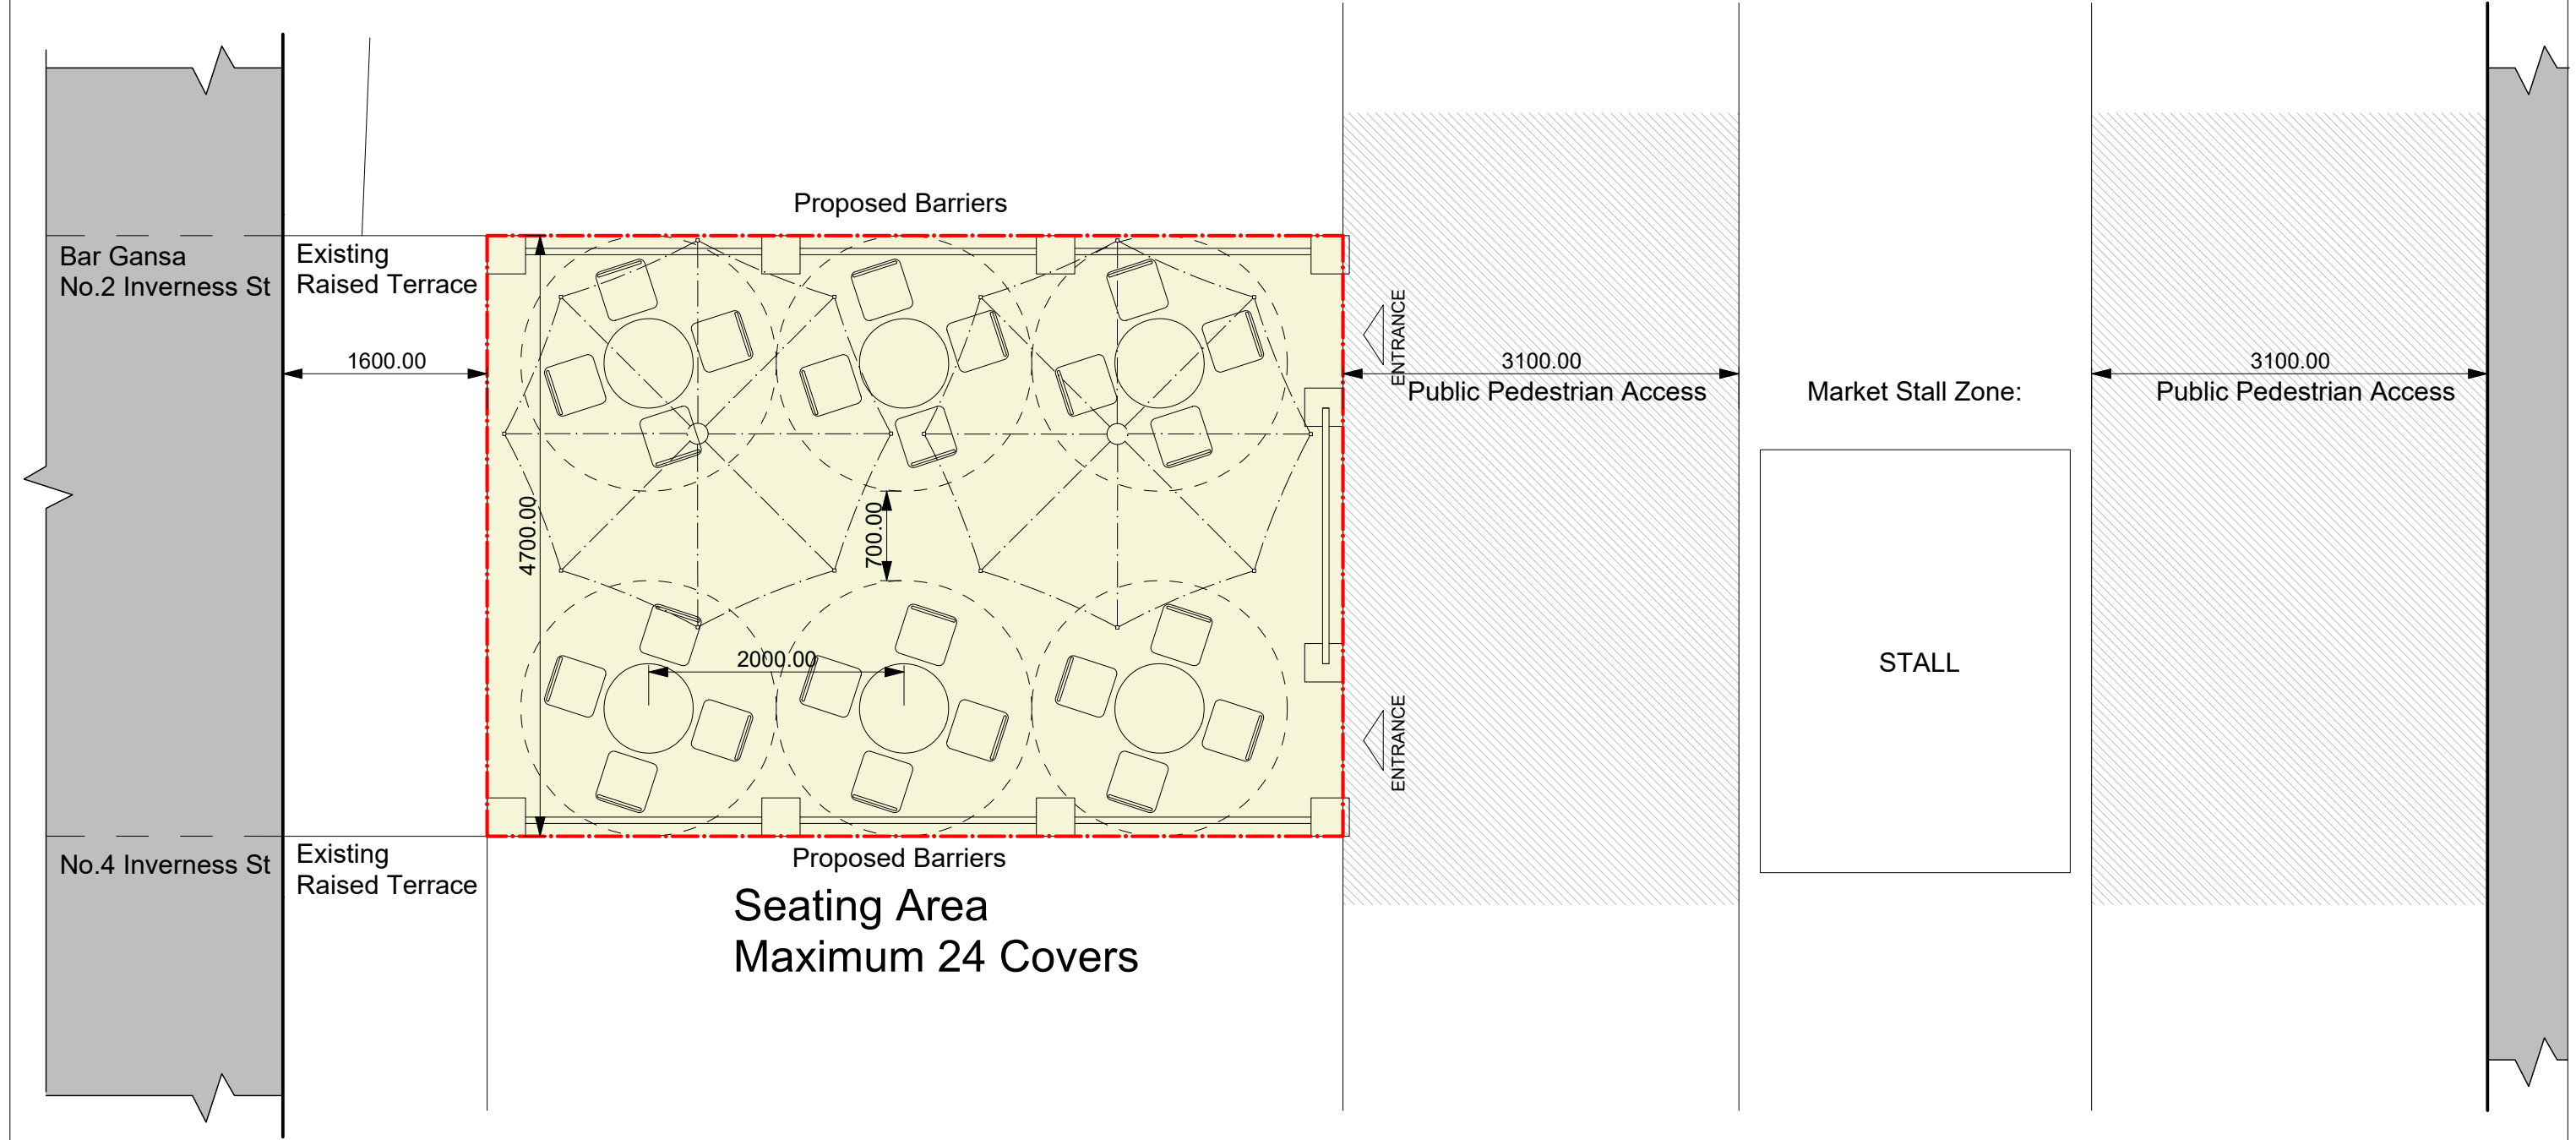

DRN: DAE	DWG NO: 1002	PROJECT REF: INVERNESS STREET NO.02-N024
CKD:	DATE: 12/08/20	DWG TITLE: PROPOSED TABLE ENCLOSURE GENERAL ARRANGEMENT



Scale 1:50@A3