

Inverness Street Souled Out

LEGEND:

Typical Table 700mm
Round up to 5 covers

Low Level Barrier/Screen
Typical 2m length

Parasol
3m Diameter

Table Separation Zone
2m from centre of table


Proposed Area
for Tables

Public Pedestrian
Access / Egress


Indicative Location
of Existing Egress Doors
to be maintained

Indicative Bar
Entrance for public

ENTRANCE

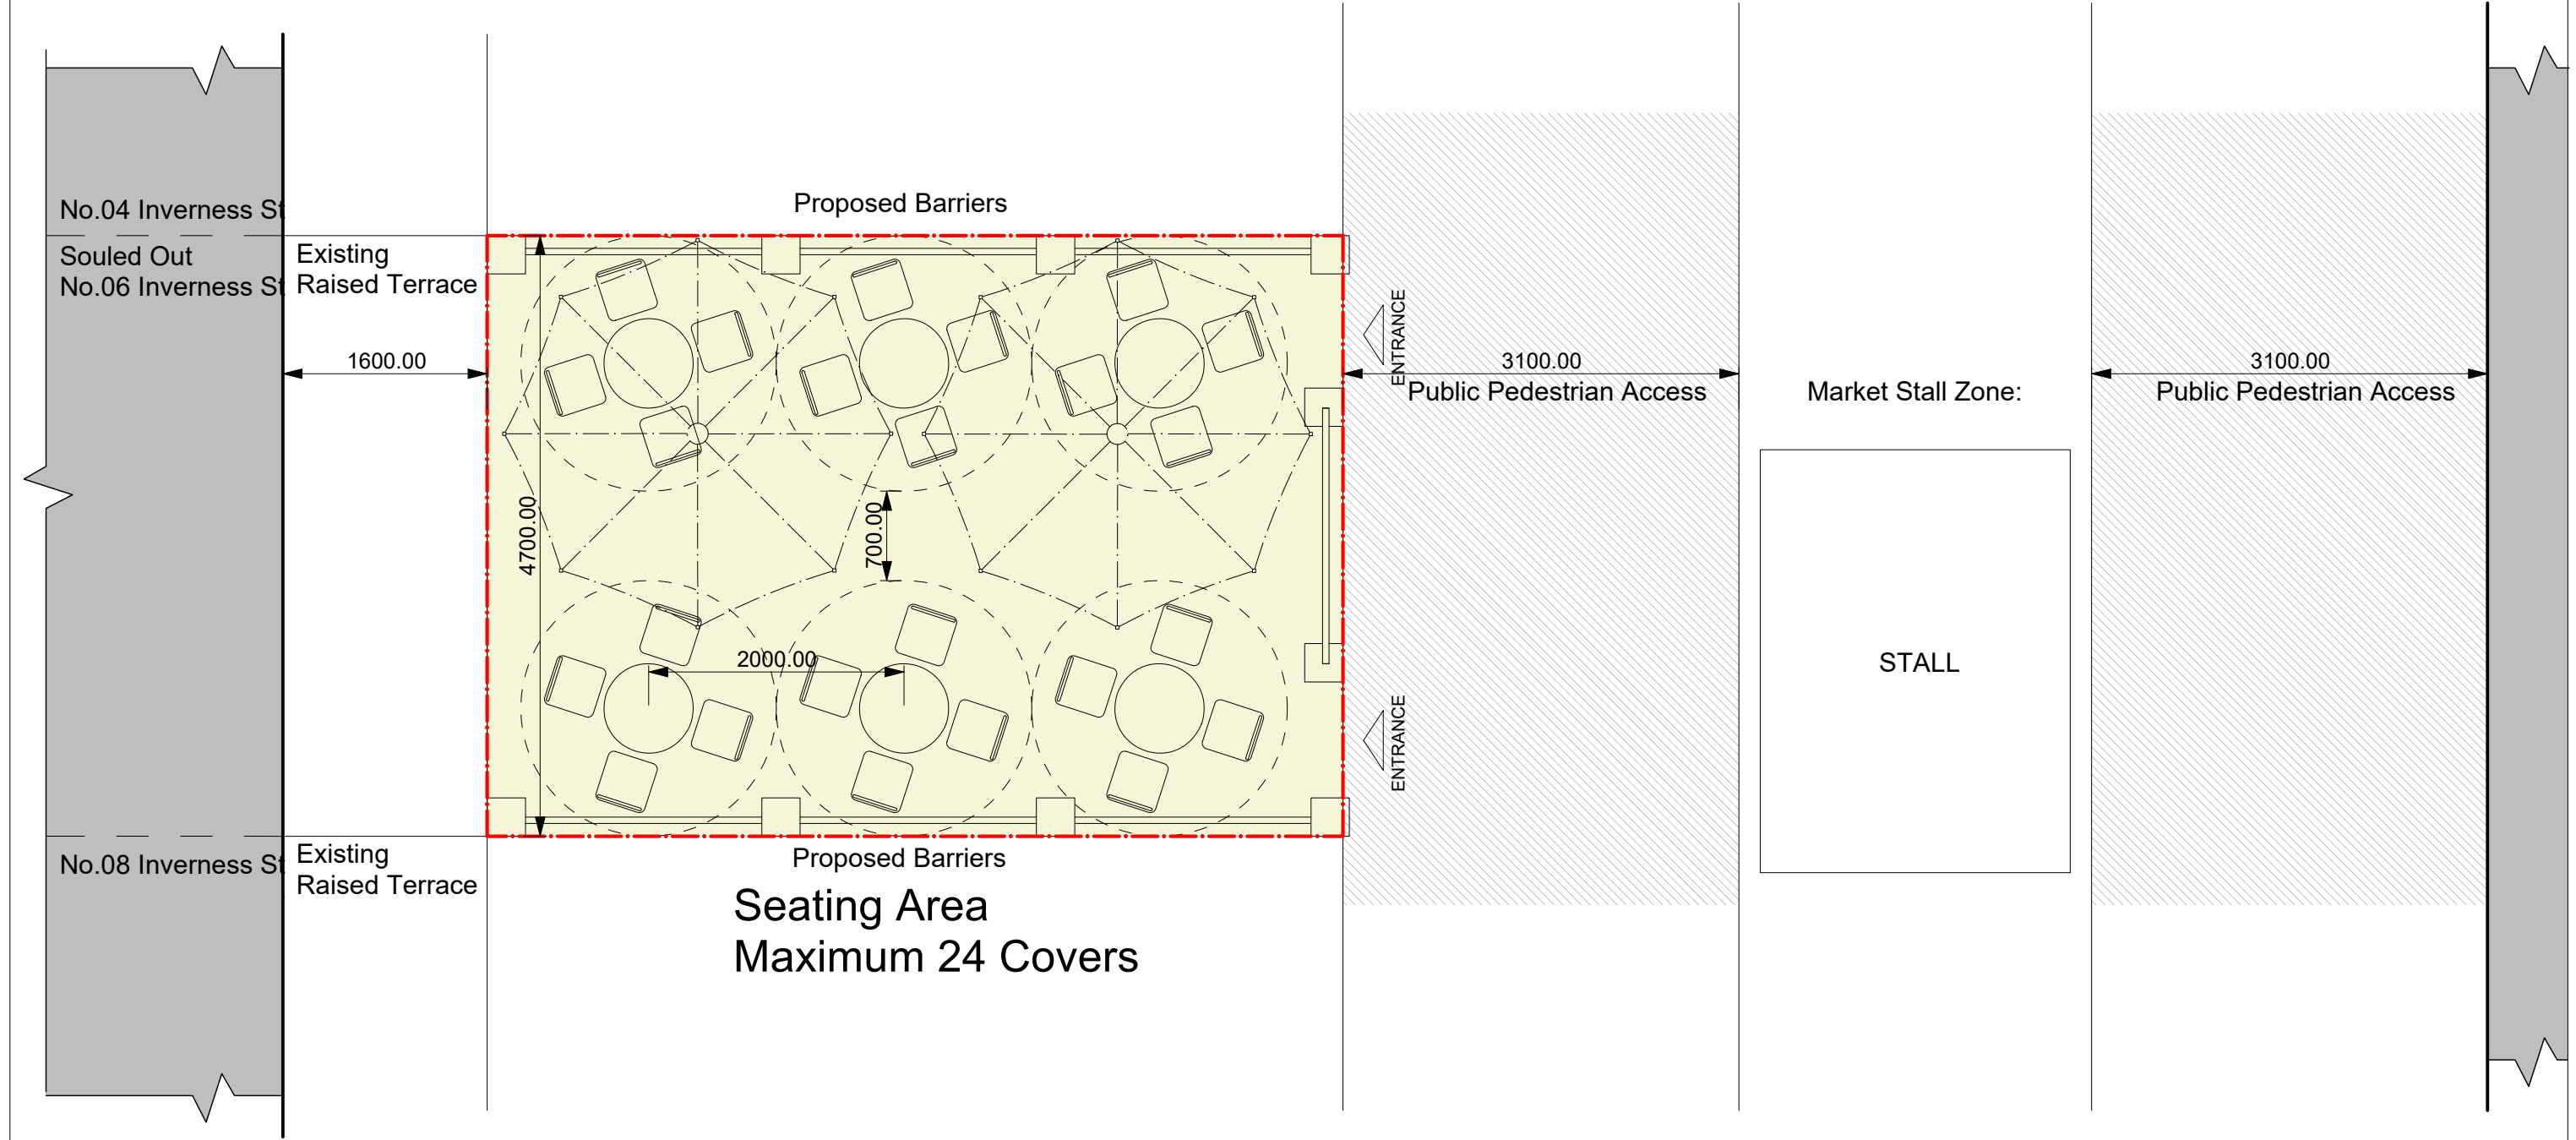

DRN: DAE	DWG NO: 1004	PROJECT REF: INVERNESS STREET NO.02-N024
CKD:	DATE: 12/08/20	DWG TITLE: PROPOSED TABLE ENCLOSURE GENERAL ARRANGEMENT

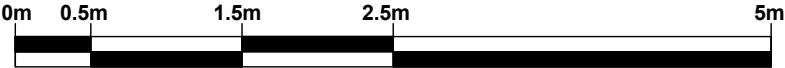

Scale 1:50@A3