

Inverness Street Souled Out
Evening Scenario after 7pm

LEGEND:

Typical Table 700mm
Round up to 4 covers



Low Level Barrier/Screen
Typical 2m length



Parasol
3m Diameter


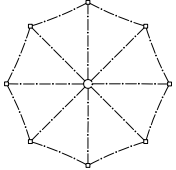


Table Separation Zone
2m from centre of table



Proposed Area
for Tables

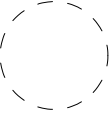

Public Pedestrian
Access / Egress



Indicative Location
of Existing Egress Doors
to be maintained



EGRESS ROUTE




Indicative Bar
Entrance for public




ENTRANCE



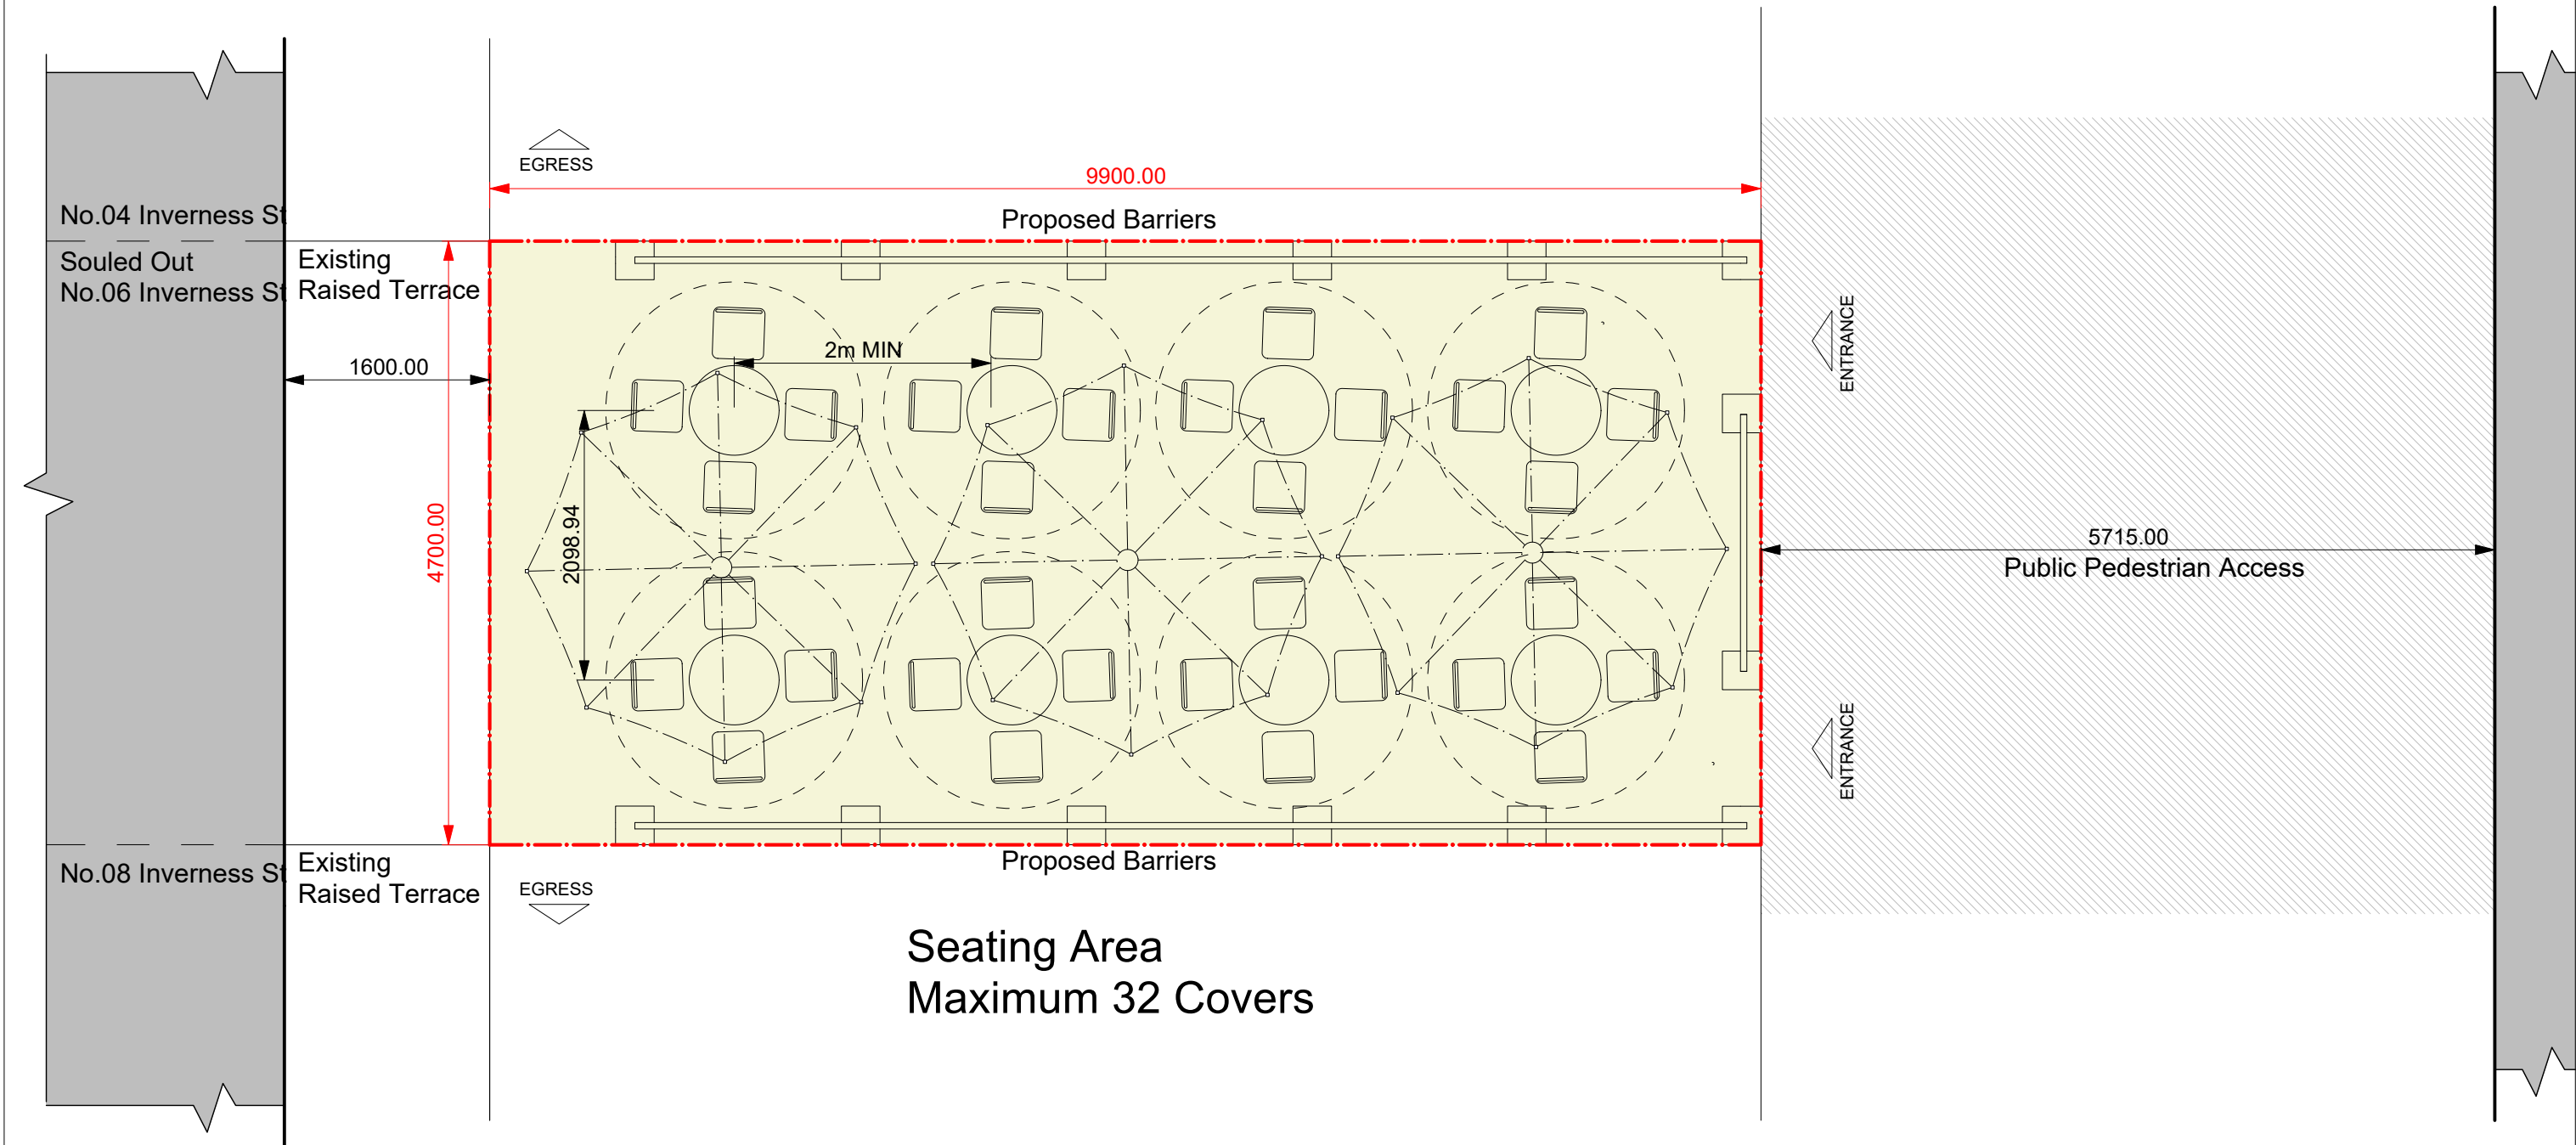

DRN: DAE	DWG NO: 1010 REV 01	PROJECT REF: INVERNESS STREET NO.02-N024
CKD:	DATE: 12/08/20	DWG TITLE: PROPOSED TABLE ENCLOSURE GENERAL ARRANGEMENT

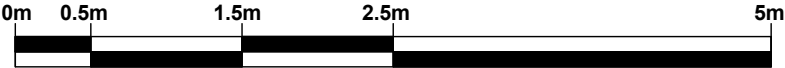

Scale 1:50@A3