

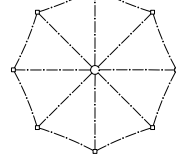
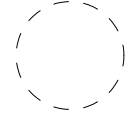




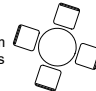



Inverness Street Muisan

LEGEND:

- Typical Table 700mm Round up to 5 covers 
- Low Level Barrier/Screen Typical 2m length 
- Parasol 3m Diameter 
- Table Separation Zone 2m from centre of table 
- Proposed Area for Tables 
- Public Pedestrian Access / Egress 
- Indicative Location of Existing Egress Doors to be maintained 
- Indicative Bar Entrance for public 

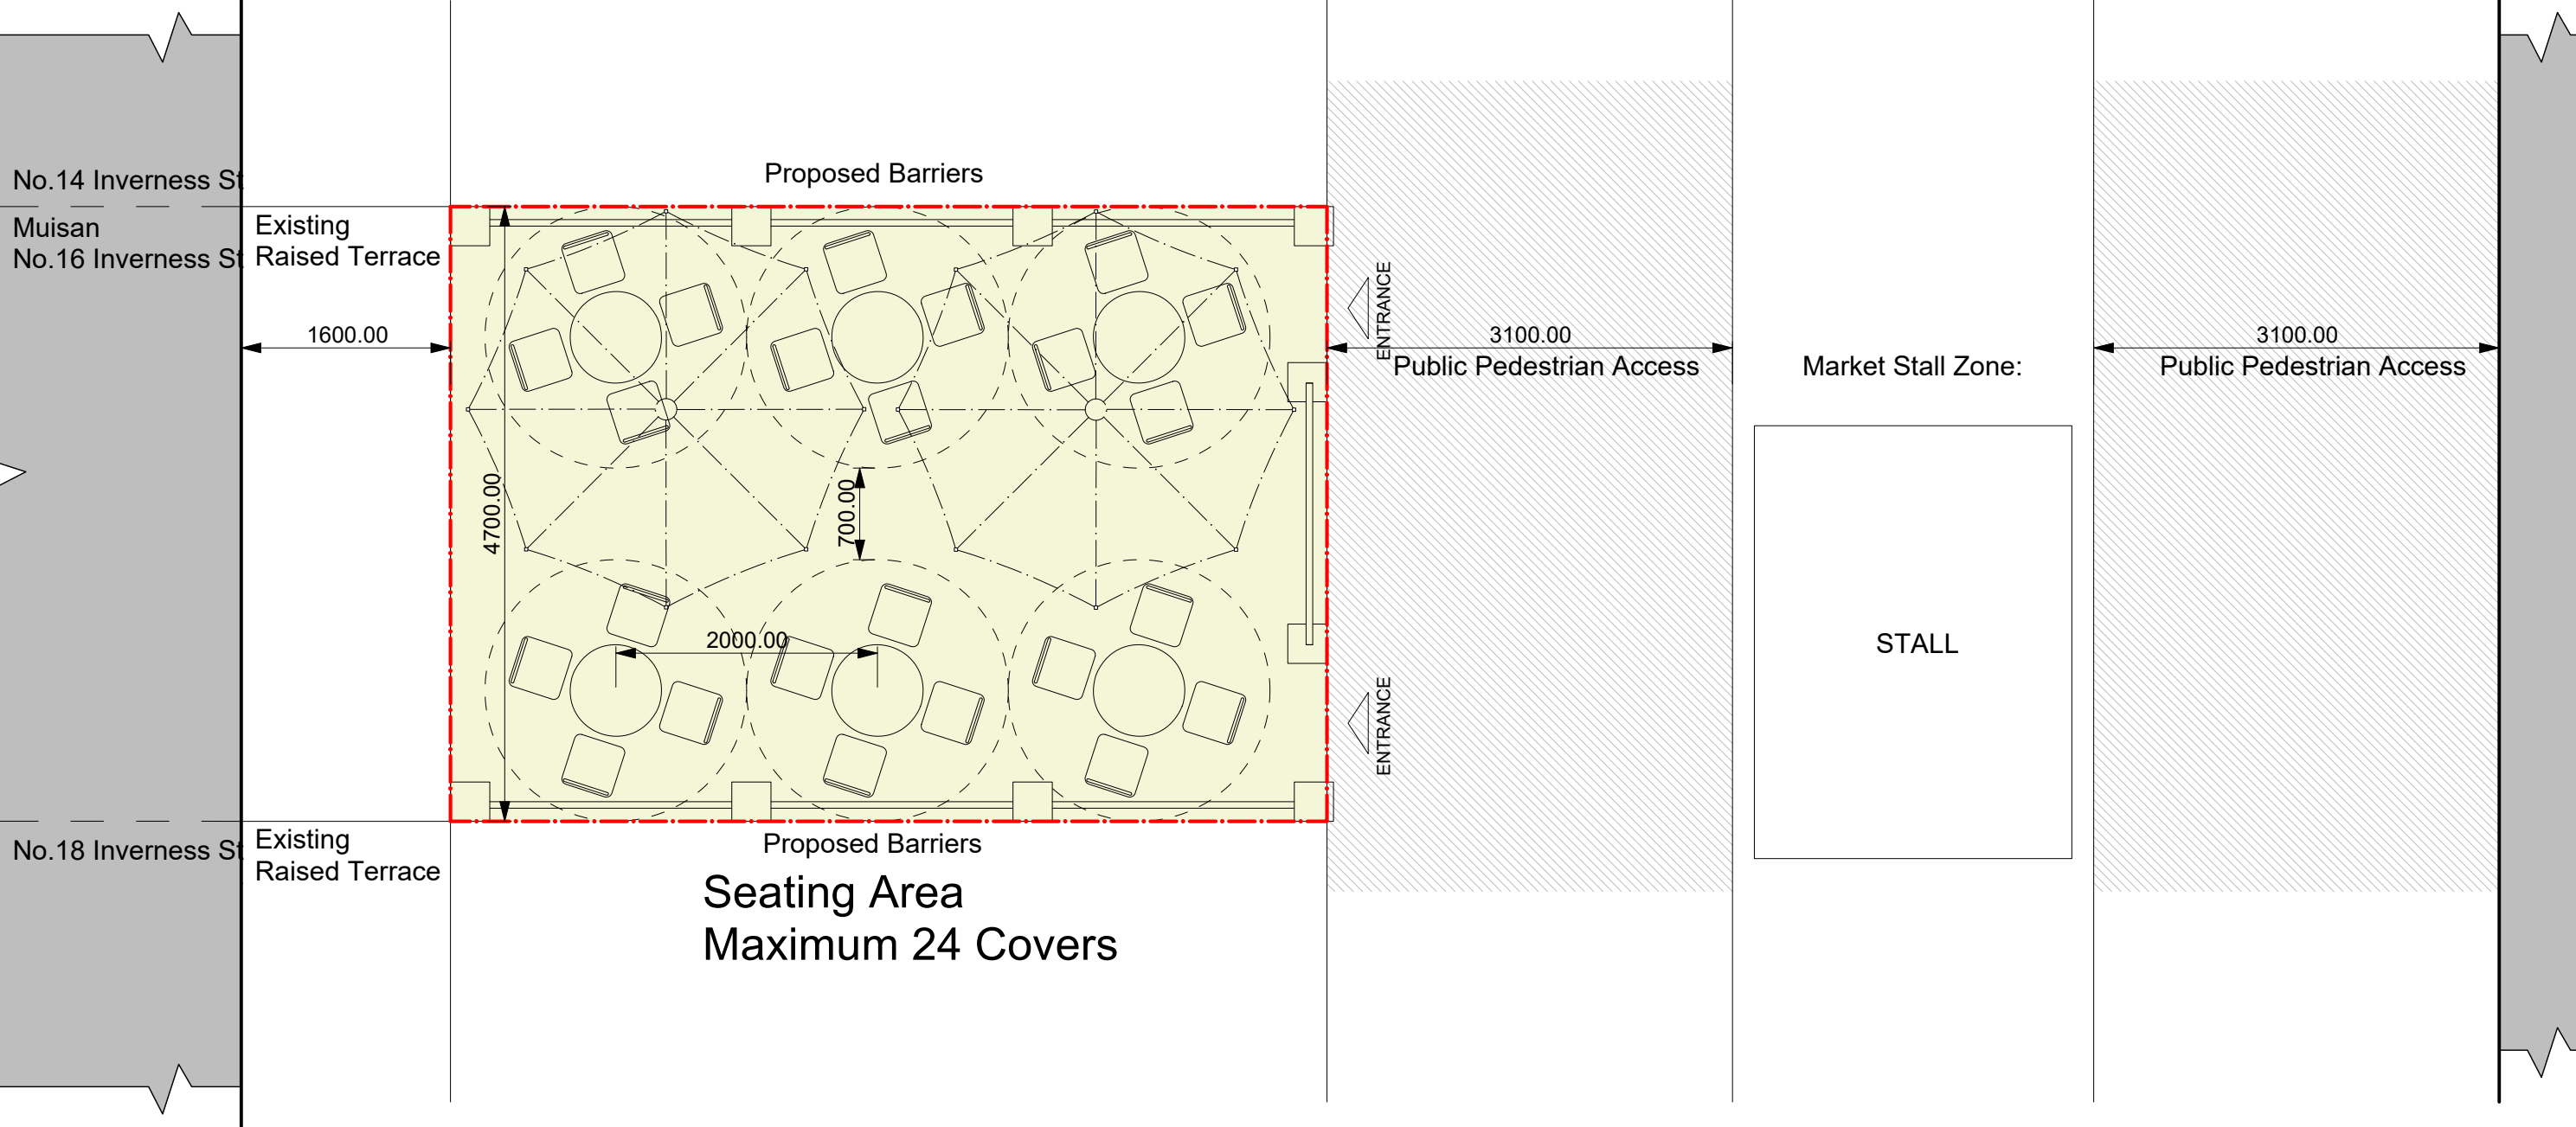

DRN: DAE	DWG NO: 1006	PROJECT REF: INVERNESS STREET NO.02-N024
CKD:	DATE: 12/08/20	DWG TITLE: PROPOSED TABLE ENCLOSURE GENERAL ARRANGEMENT

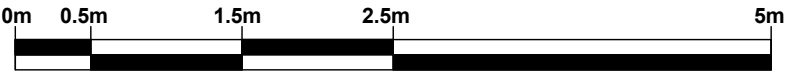

Scale 1:50@A3