


1. RIGHT SIDE ELEVATION (SECTION A)

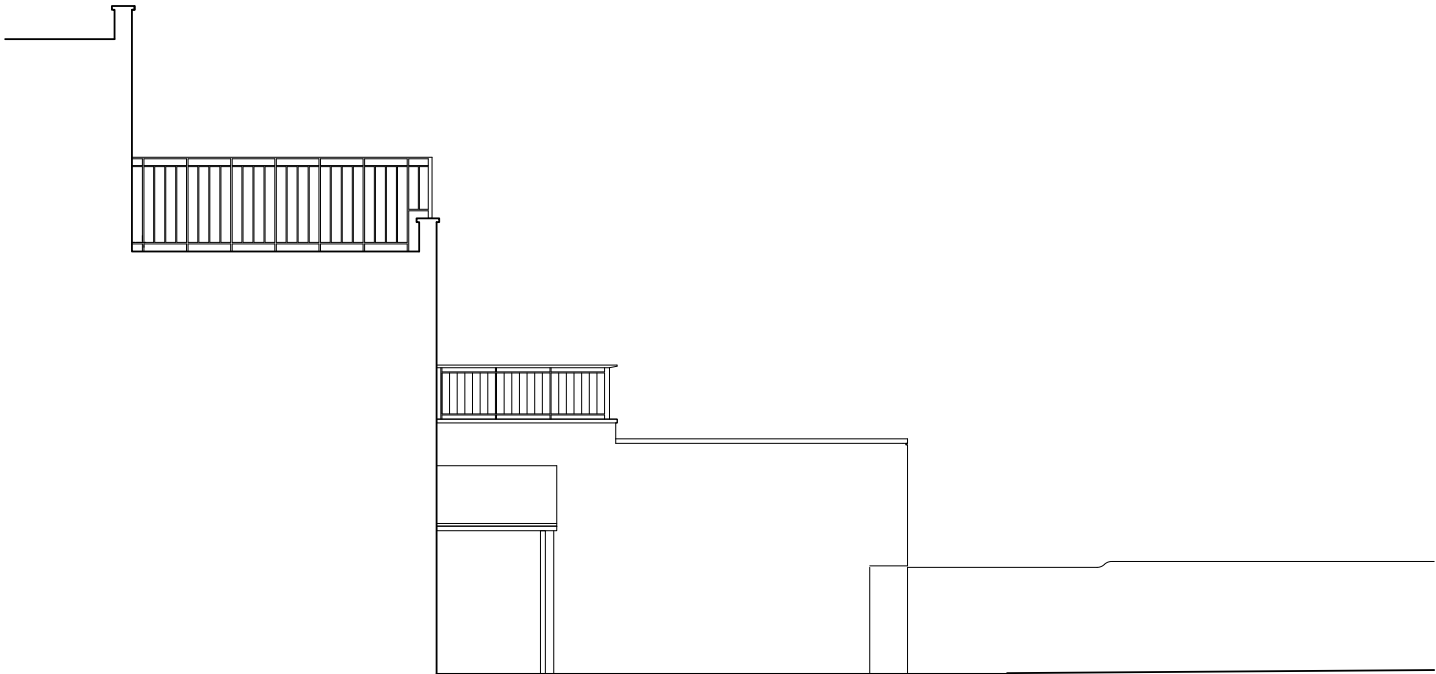

2. LEFT SIDE ELEVATION (FROM NO. 112)

03 03 21	PL	Planning Application
DATE	No	DESCRIPTION

GABRIEL ALEXANDER | ARCHITECTURE

41D Barnsbury Street London N1 1PW
info@gabrielalexander.co.uk 07932 014322

CLIENT

NATHALIE CASALI

PROJECT

GARDEN FLAT 110 SAVERNAKE ROAD

DRAWING SCALE

SIDE ELEVATIONS (PROPOSED) 1:100(A3)

DWG No. DATE

110 SR P 09 FEB 2021

THIS DRAWING HAS BEEN PREPARED FOR PLANNING APPLICATION PURPOSES ONLY AND MUST NOT BE USED FOR CONSTRUCTION. ALL INFORMATION CONTAINED IN THIS DRAWING IS THE SOLE COPYRIGHT OF GABRIEL ALEXANDER | ARCHITECTURE