



Internal Room Elevation
Scale: 1:10


Note:
Secondary glazing previously approved on 10/10/2018 (Application Reference: 2018/4479/L).

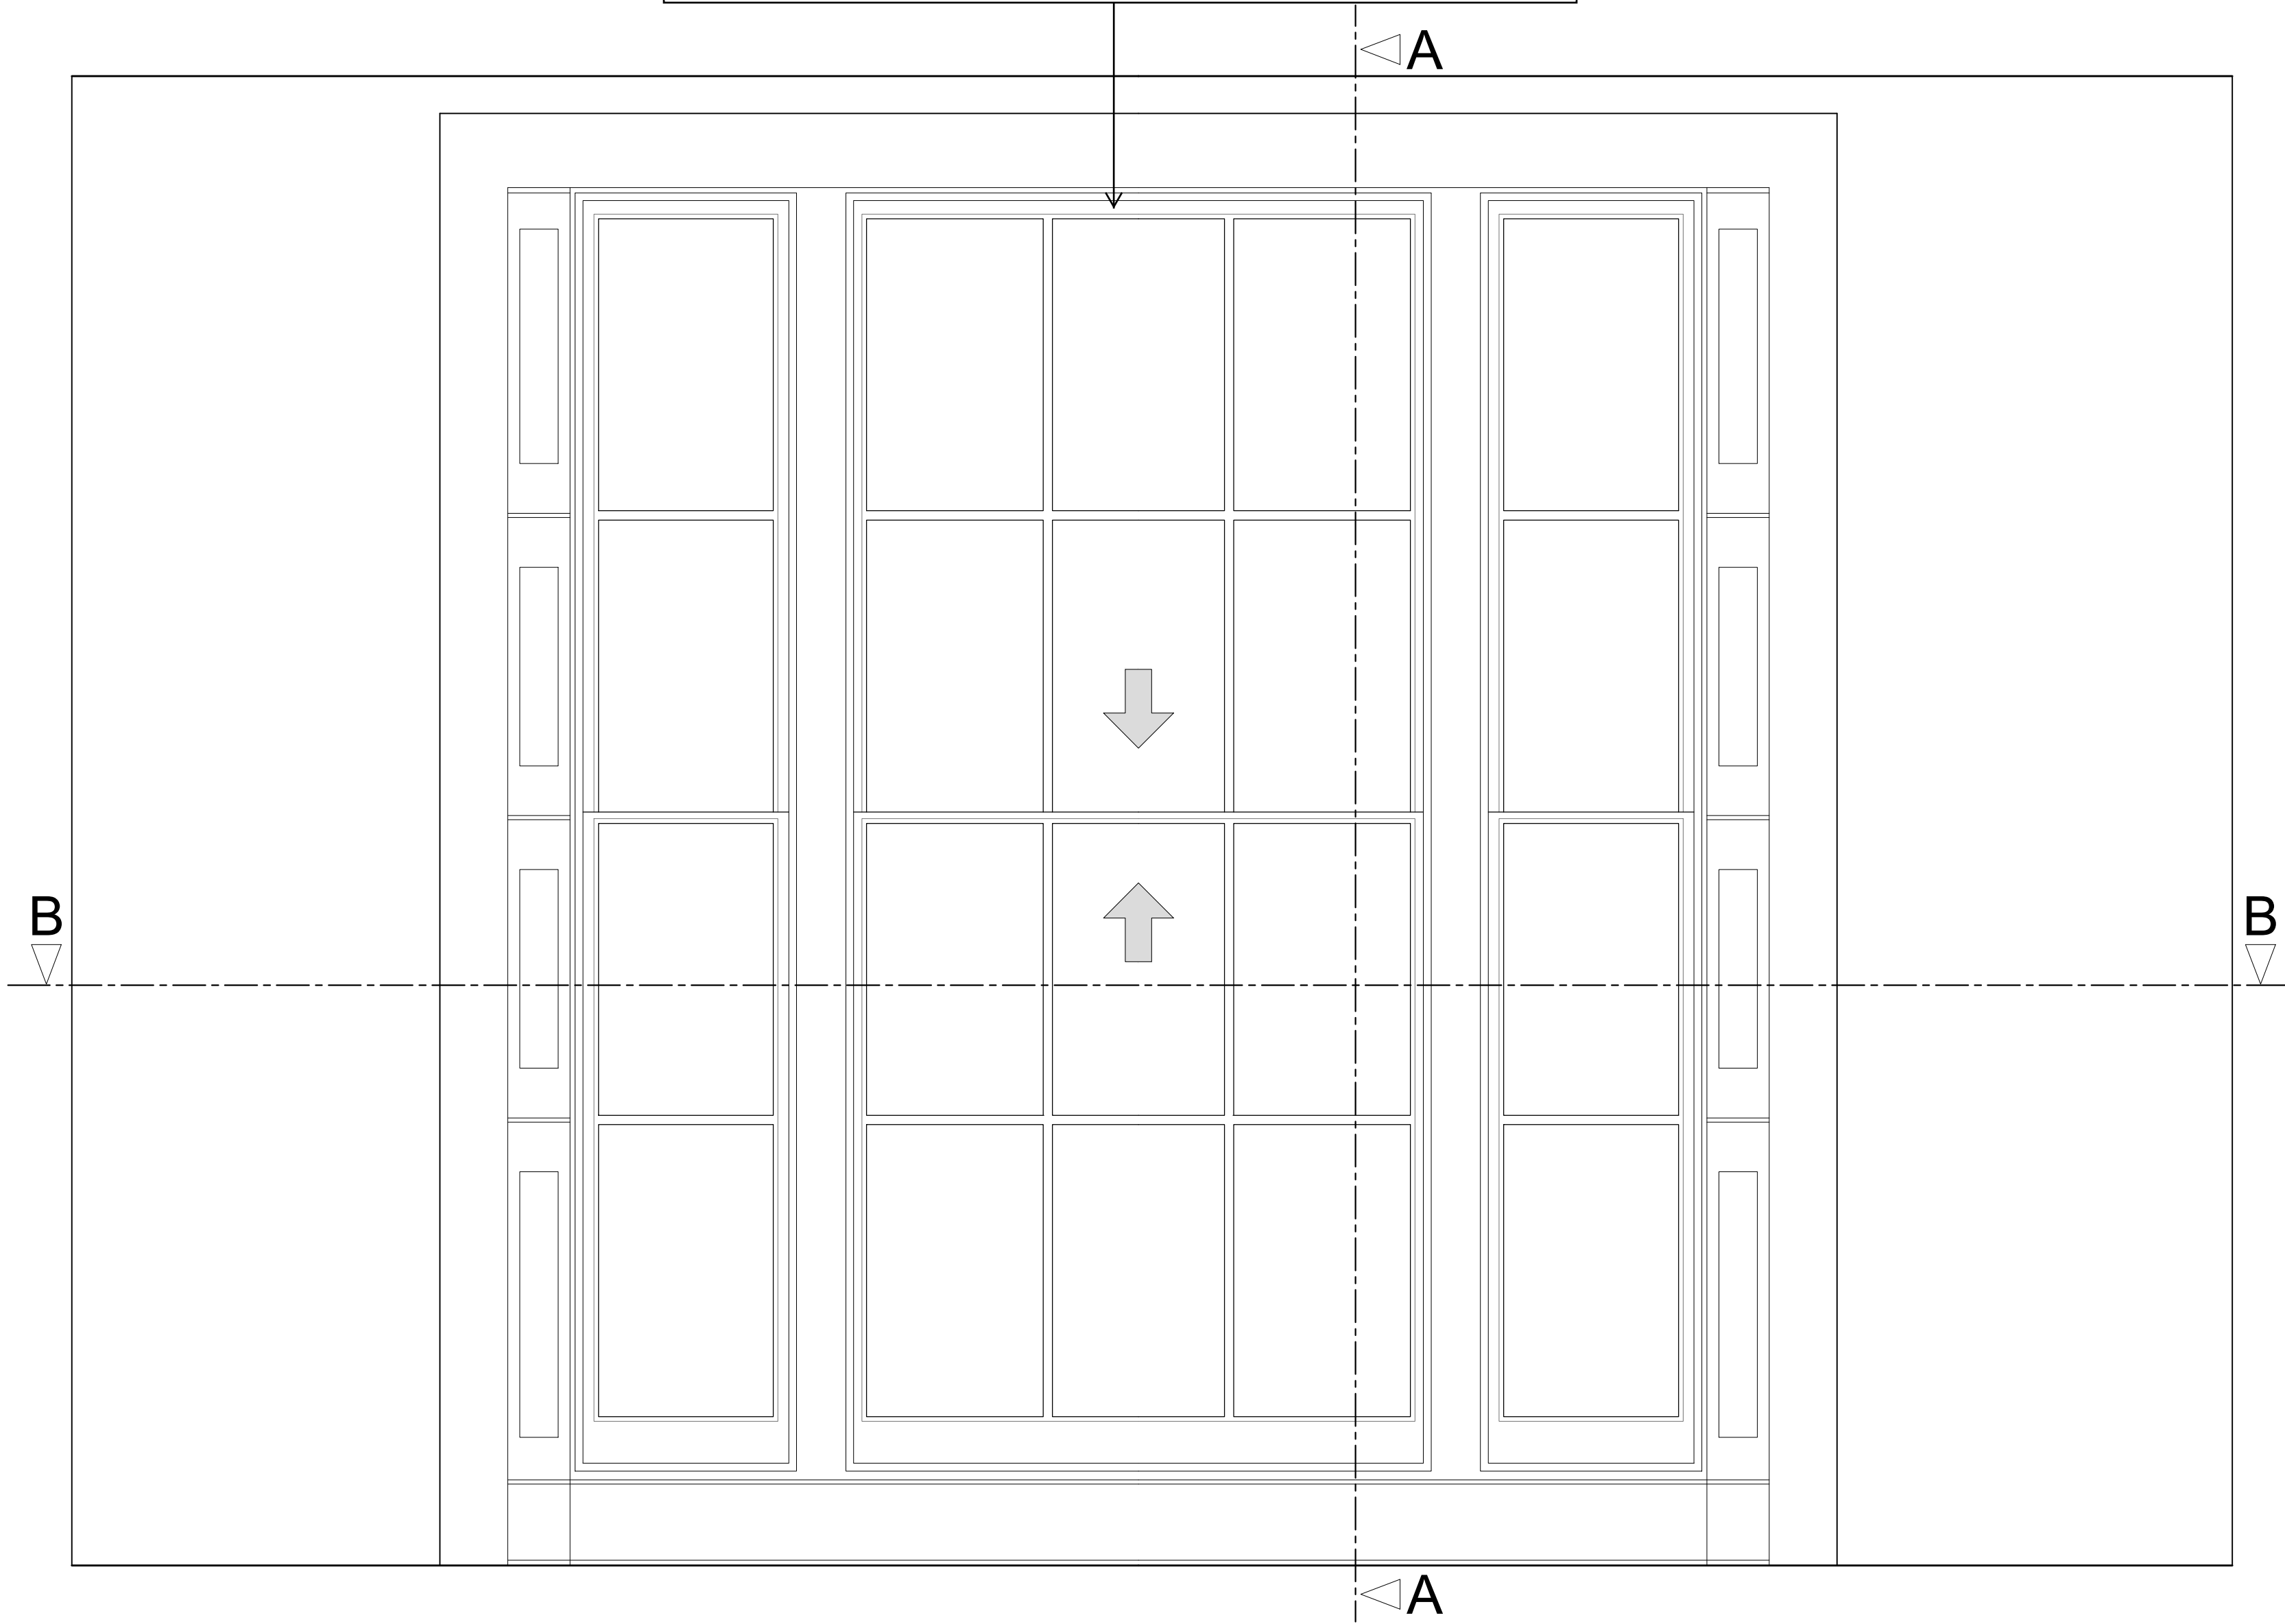

Section A-A through External Wall
Scale: 1:10

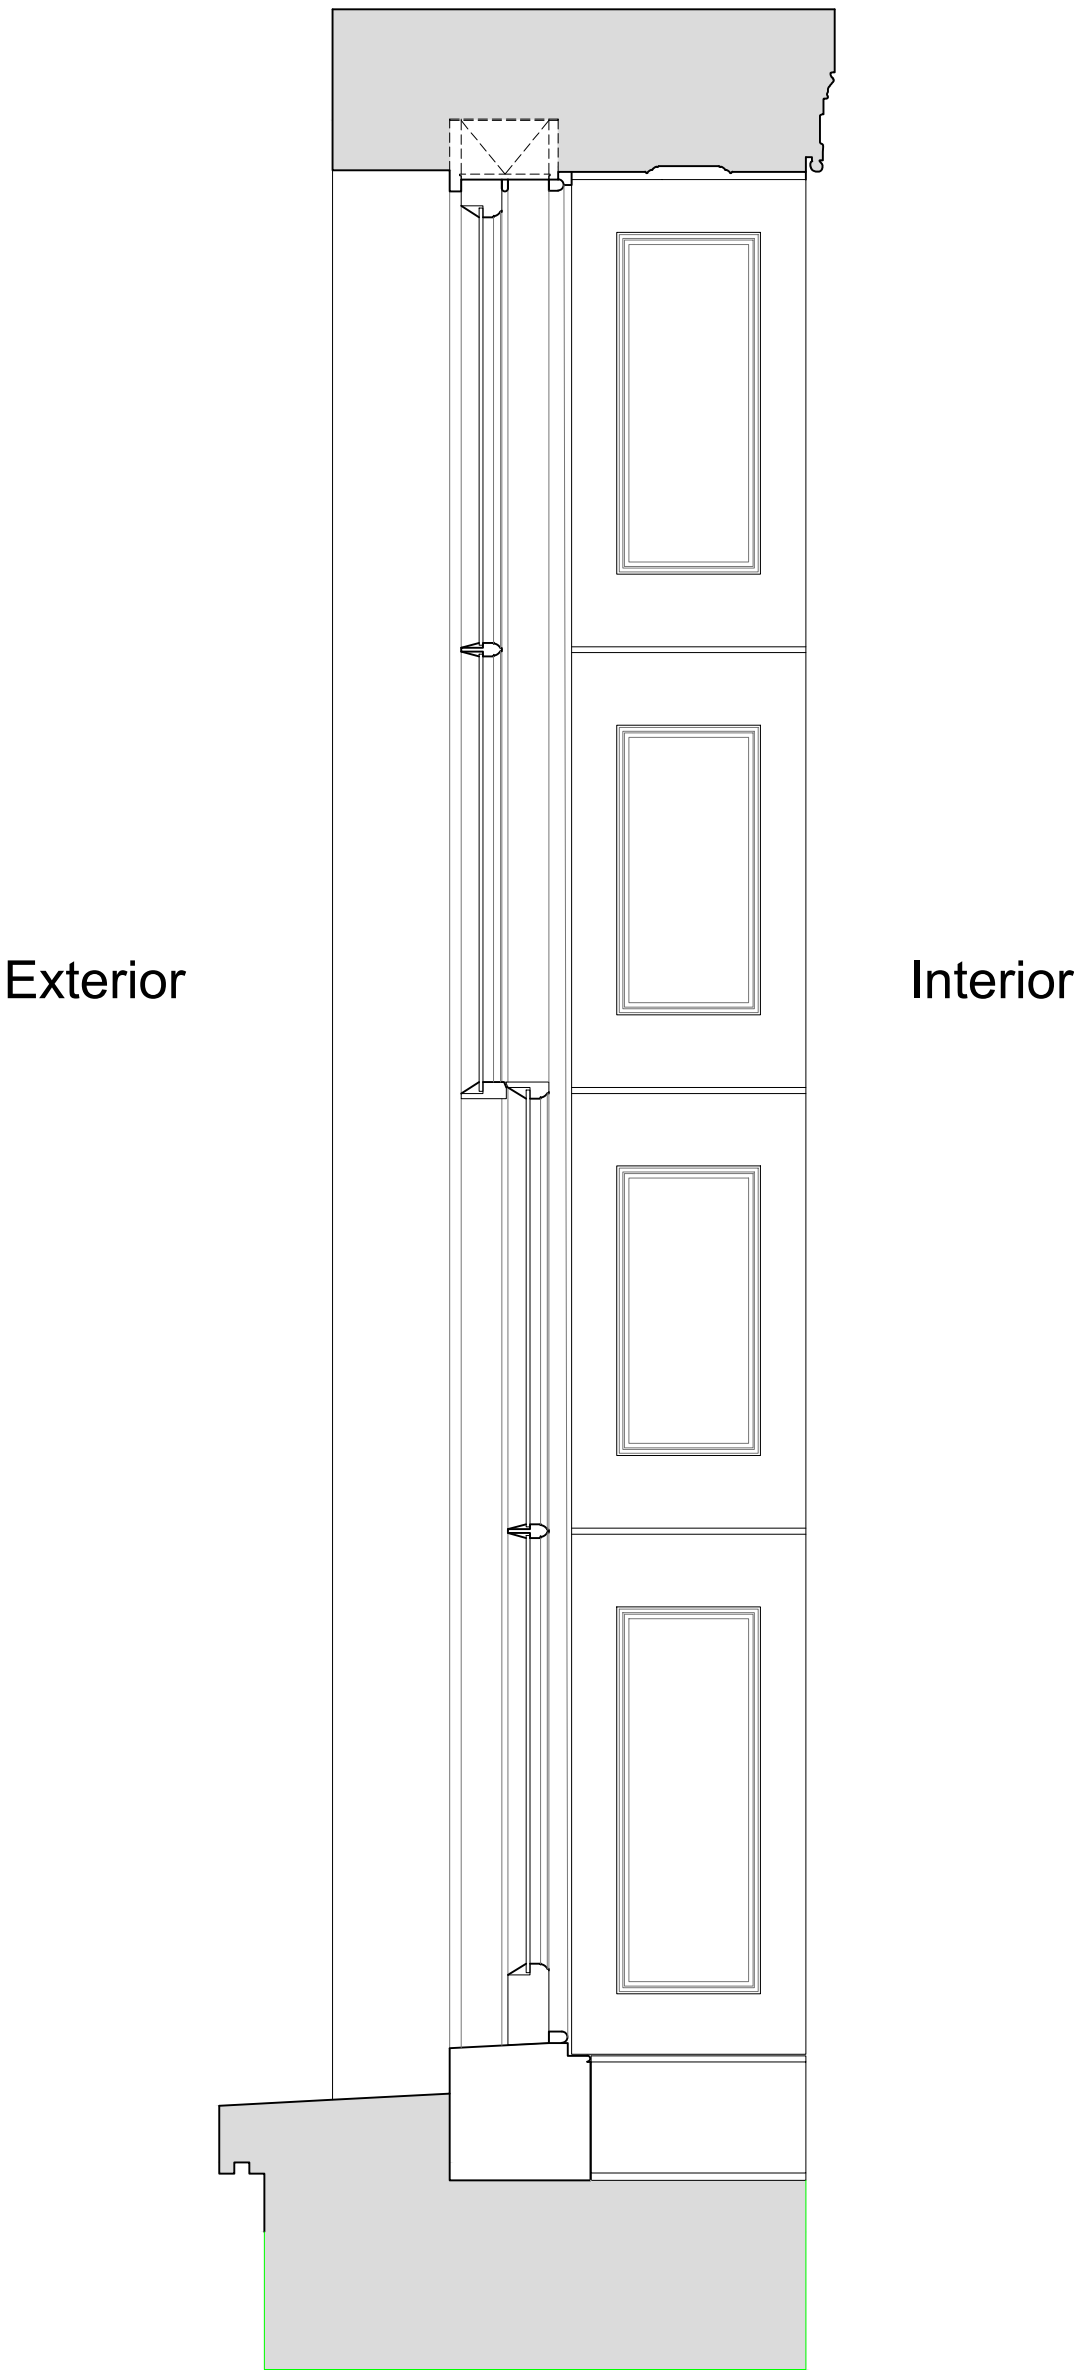

Plan Section B-B
Scale: 1:10

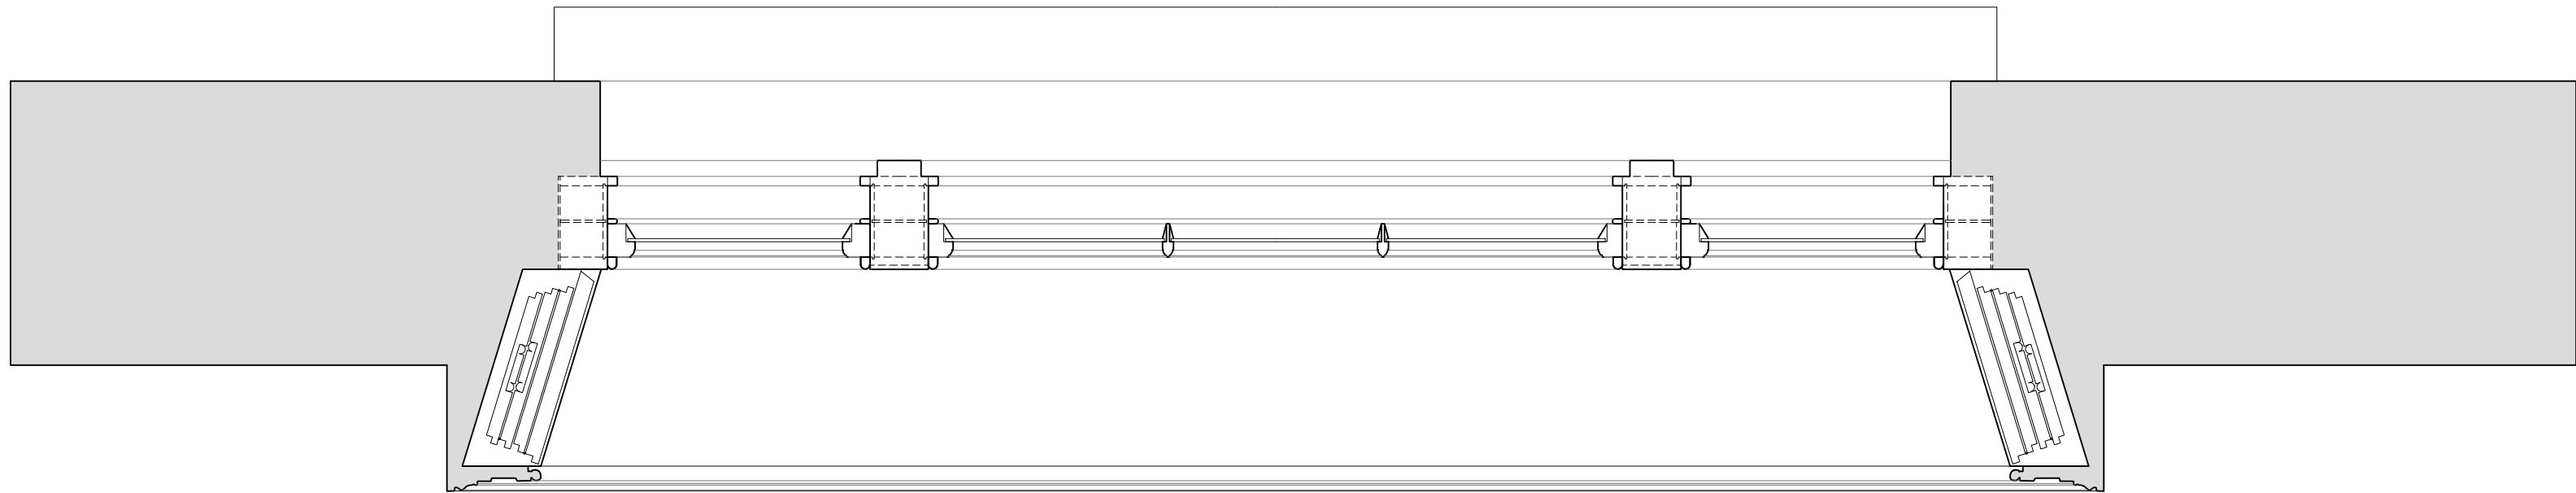

Revision	Date	Amendment
1.0	04-09-2018	Issued for listed building consent application
2.0	12-03-2021	Issued for listed building consent application

Do not reproduce this drawing without written permission
All dimensions are in millimetres unless stated otherwise

Drawing Not For Construction

HS2

High Speed (HS2) Limited
1st-3rd Floor
The Podium
1 Eversholt Street
London NW1 2DN


COSTAIN SKANSKA

Costain Skanska Joint Venture
9th Floor
The Tower
1 Eversholt Street
London NW1 2DN

Site Address: 10 Park Village East, London NW1		
Drawing Title: Ground Floor - Sitting Room: EXISTING Window Joinery Details - Sheet 1 of 3		
Surveyed by: PB&GA	Drawn by: AP	Checked by: OB
Presentation Scale: as shown @ A1		Revision: 2.0
Date: 21-05-2018	Drawing No: WPI P066 NI - 10 PVE-EX-GF-J-02	


Internal Room Elevation with Secondary Glazing Installed

Scale: 1:10

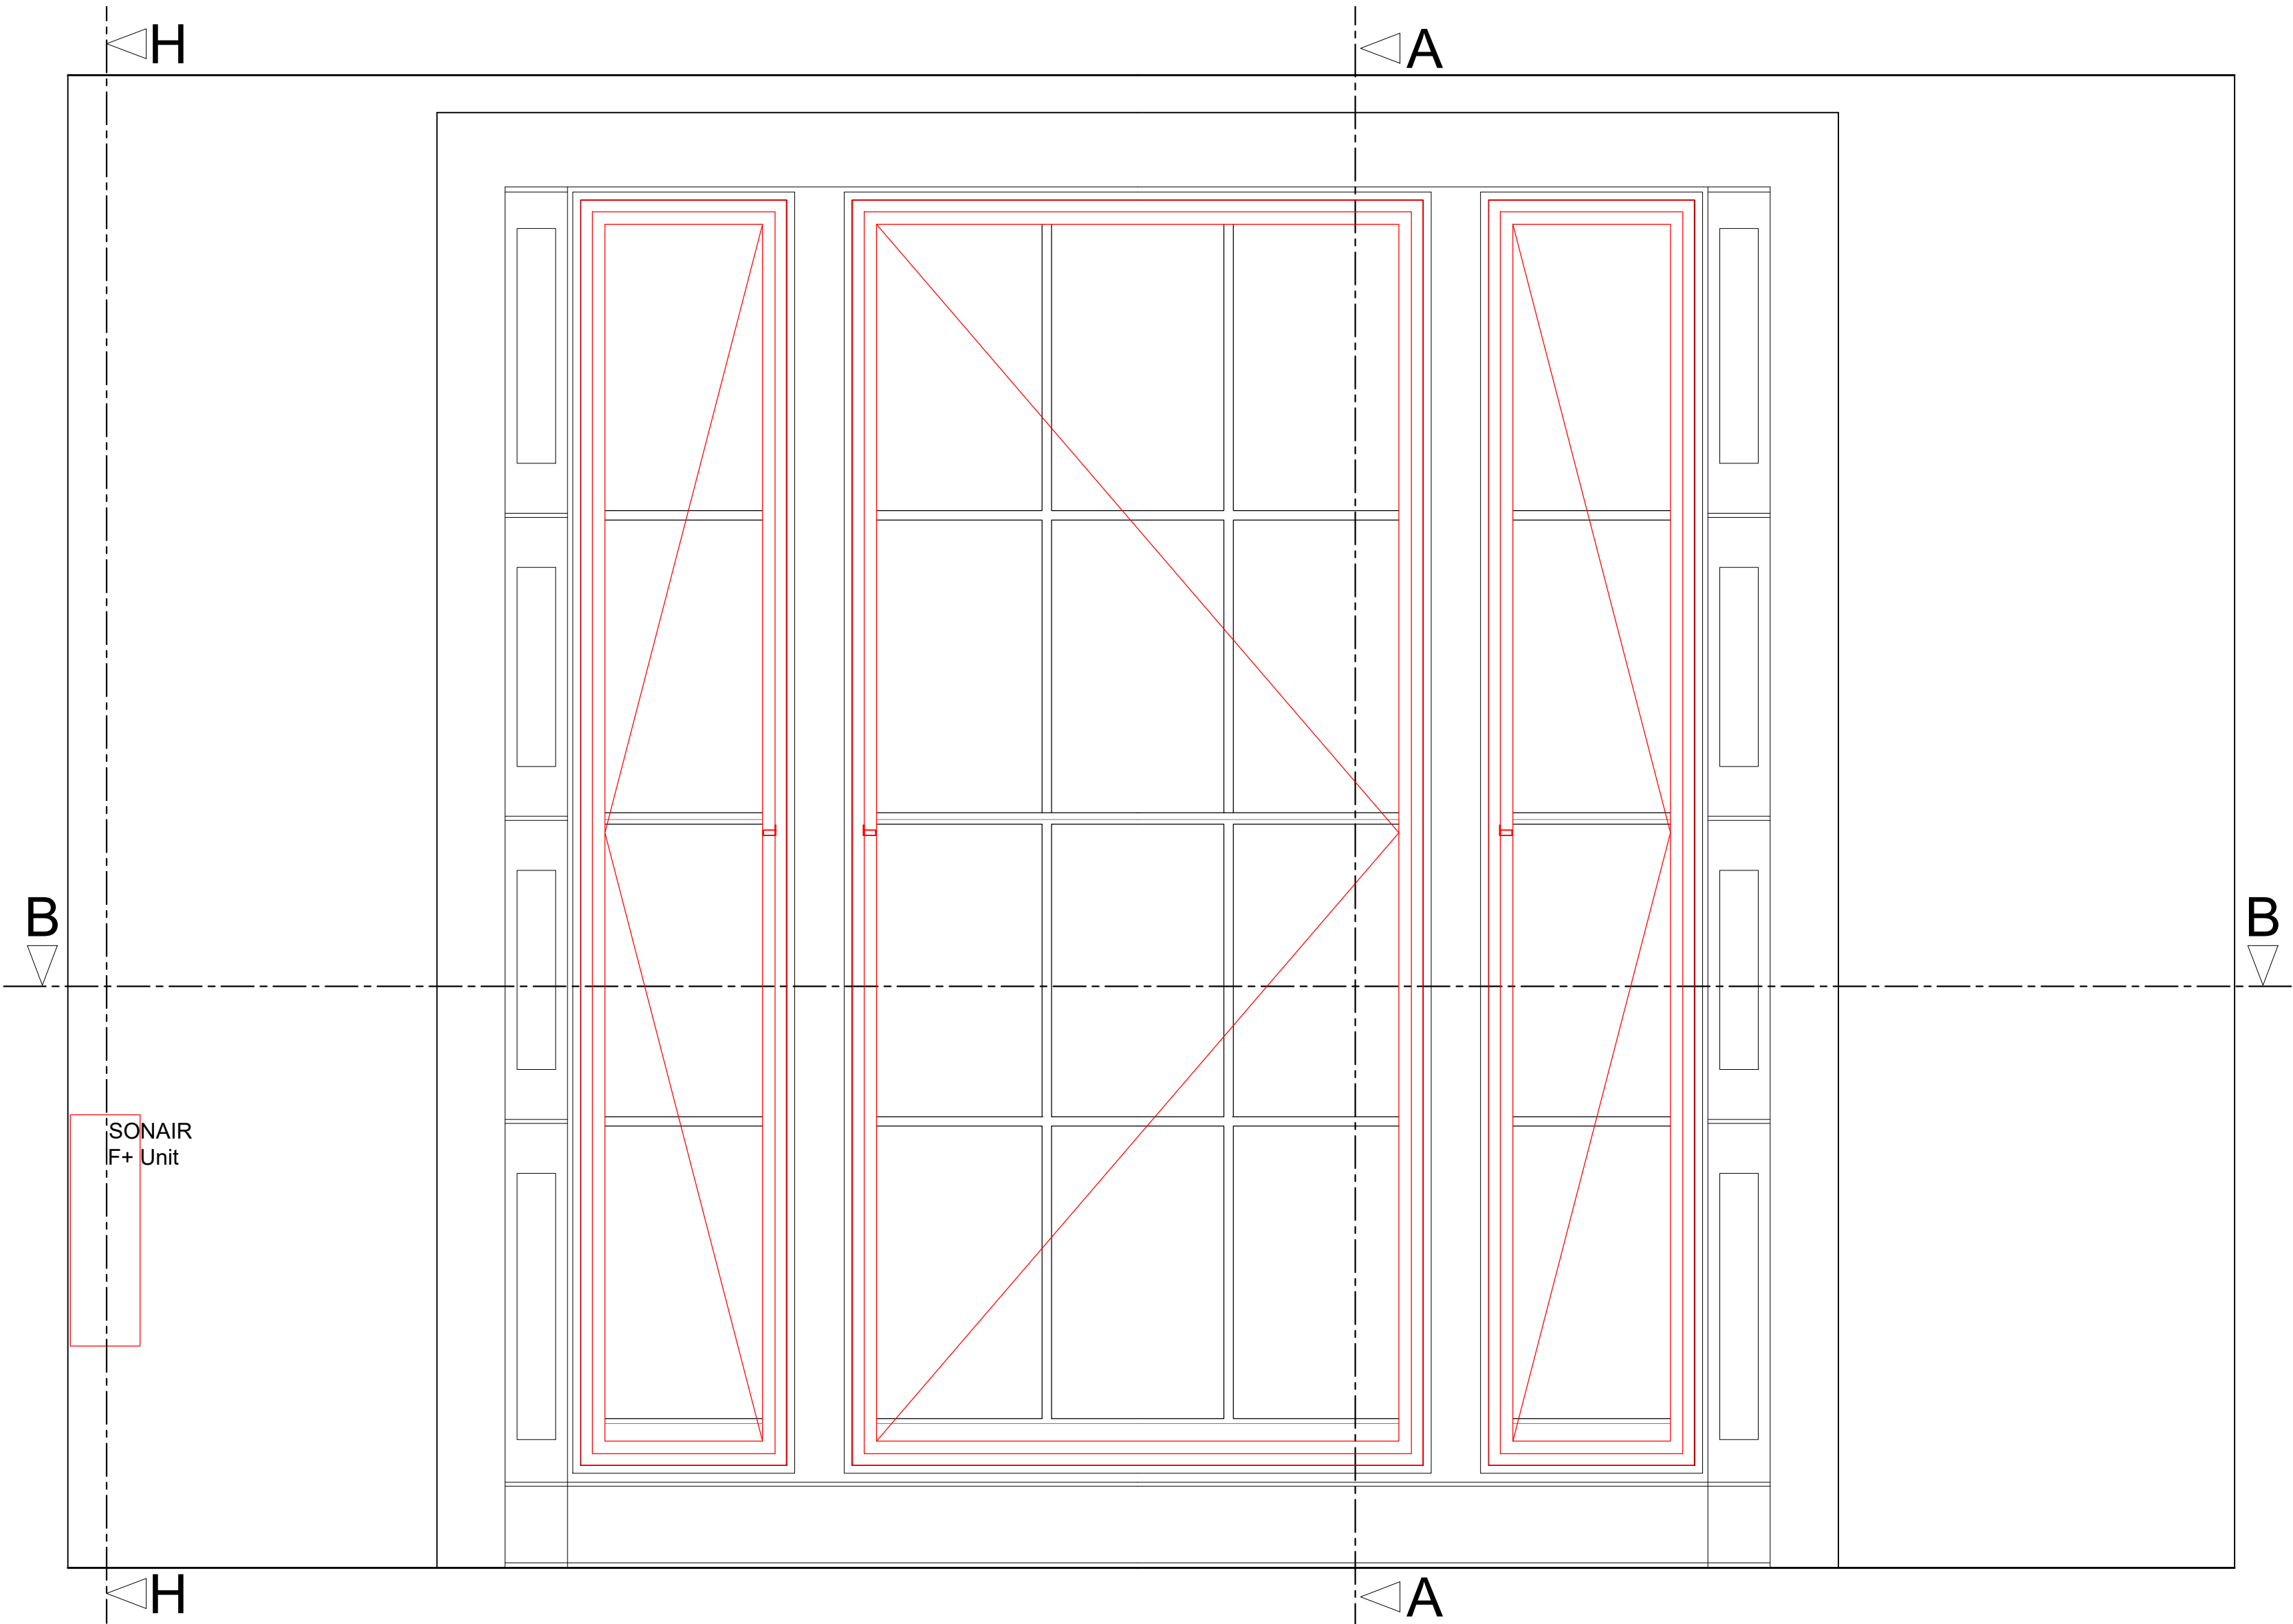

Plan Section B-B with Secondary Glazing Installed

Scale: 1:10

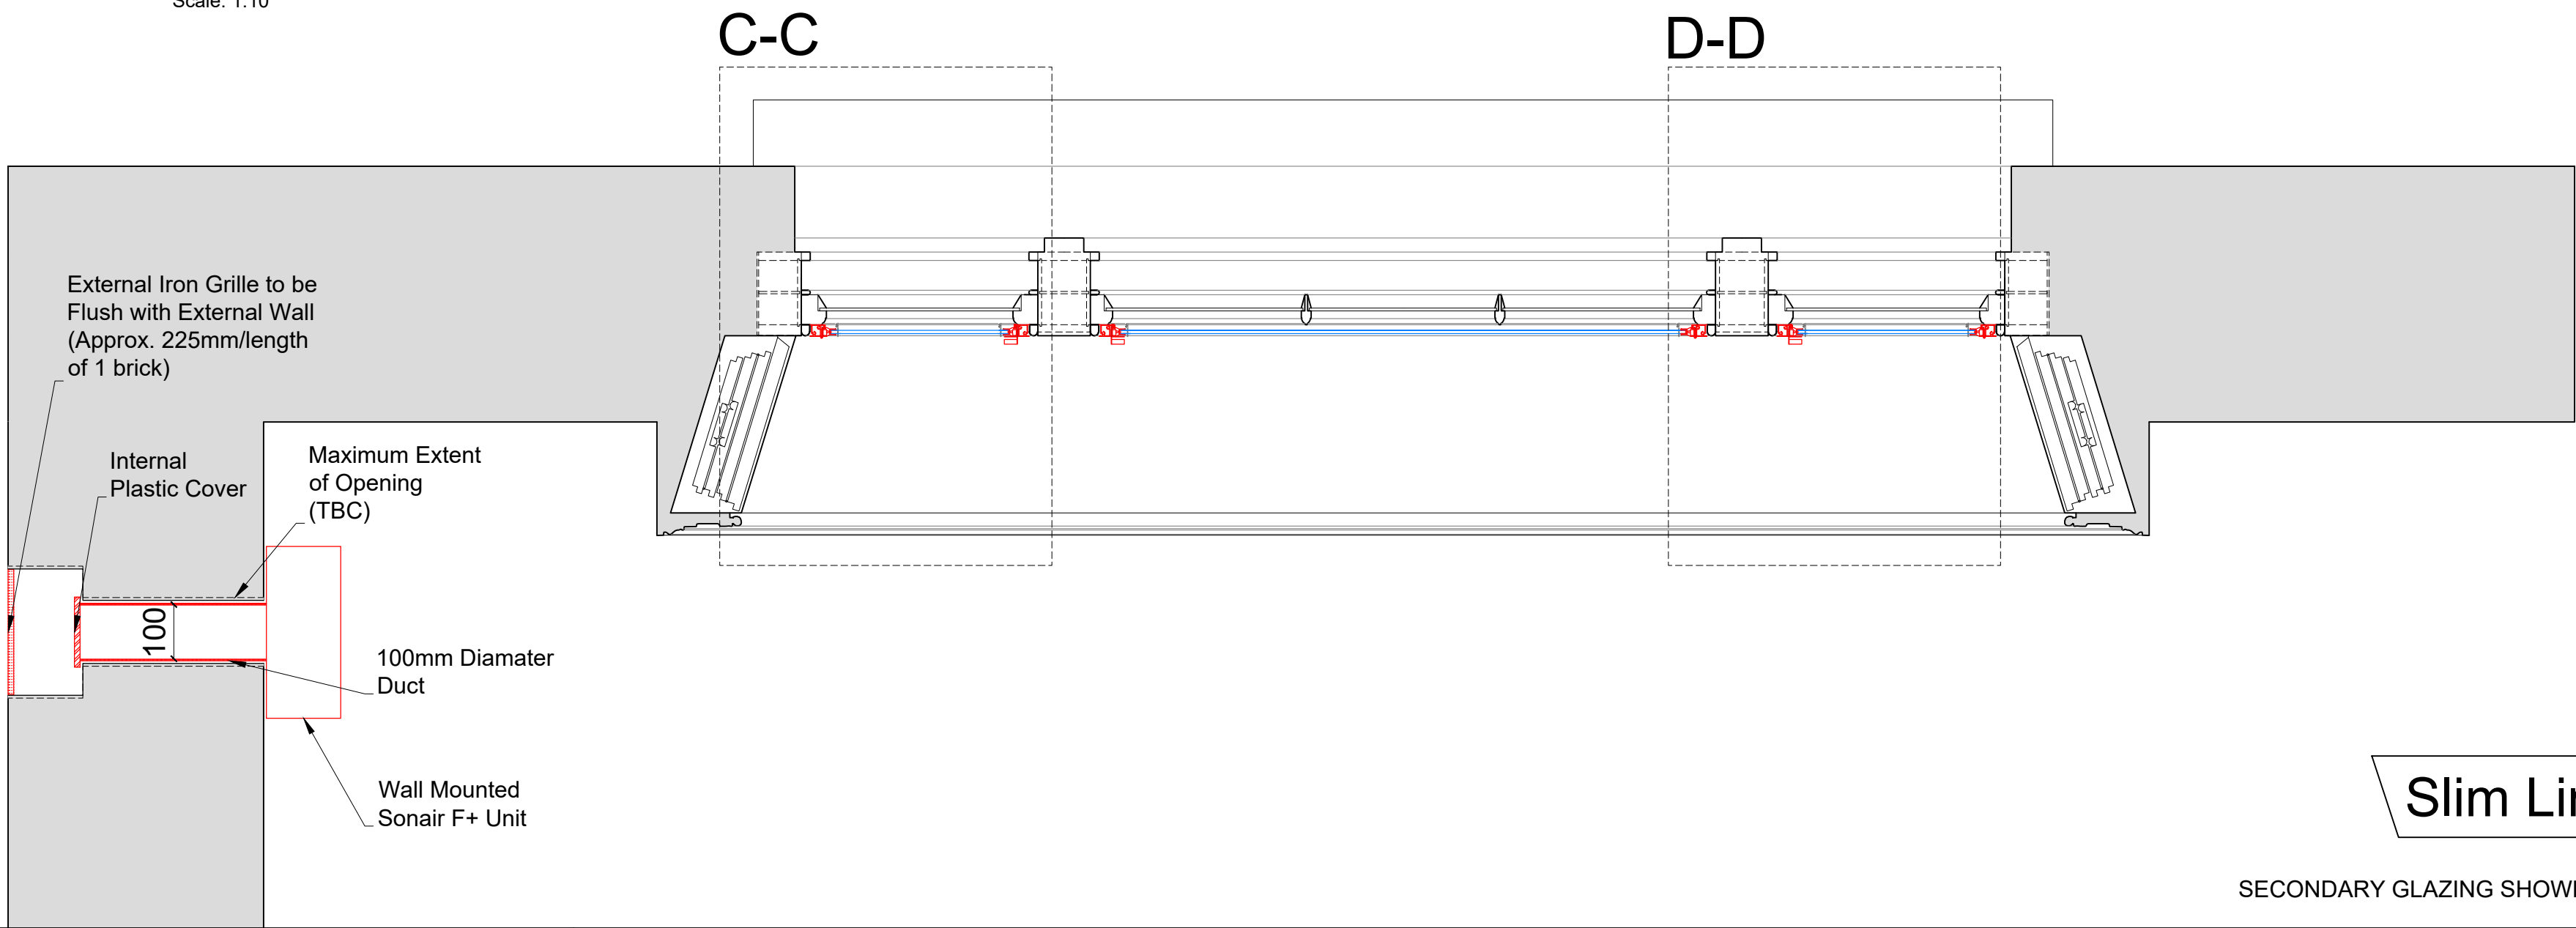


Slim Line Solution

SECONDARY GLAZING SHOWN IN RED FOR VISUAL CLARITY ONLY


Section A-A through External Wall with Secondary Glazing Installed

Scale: 1:10

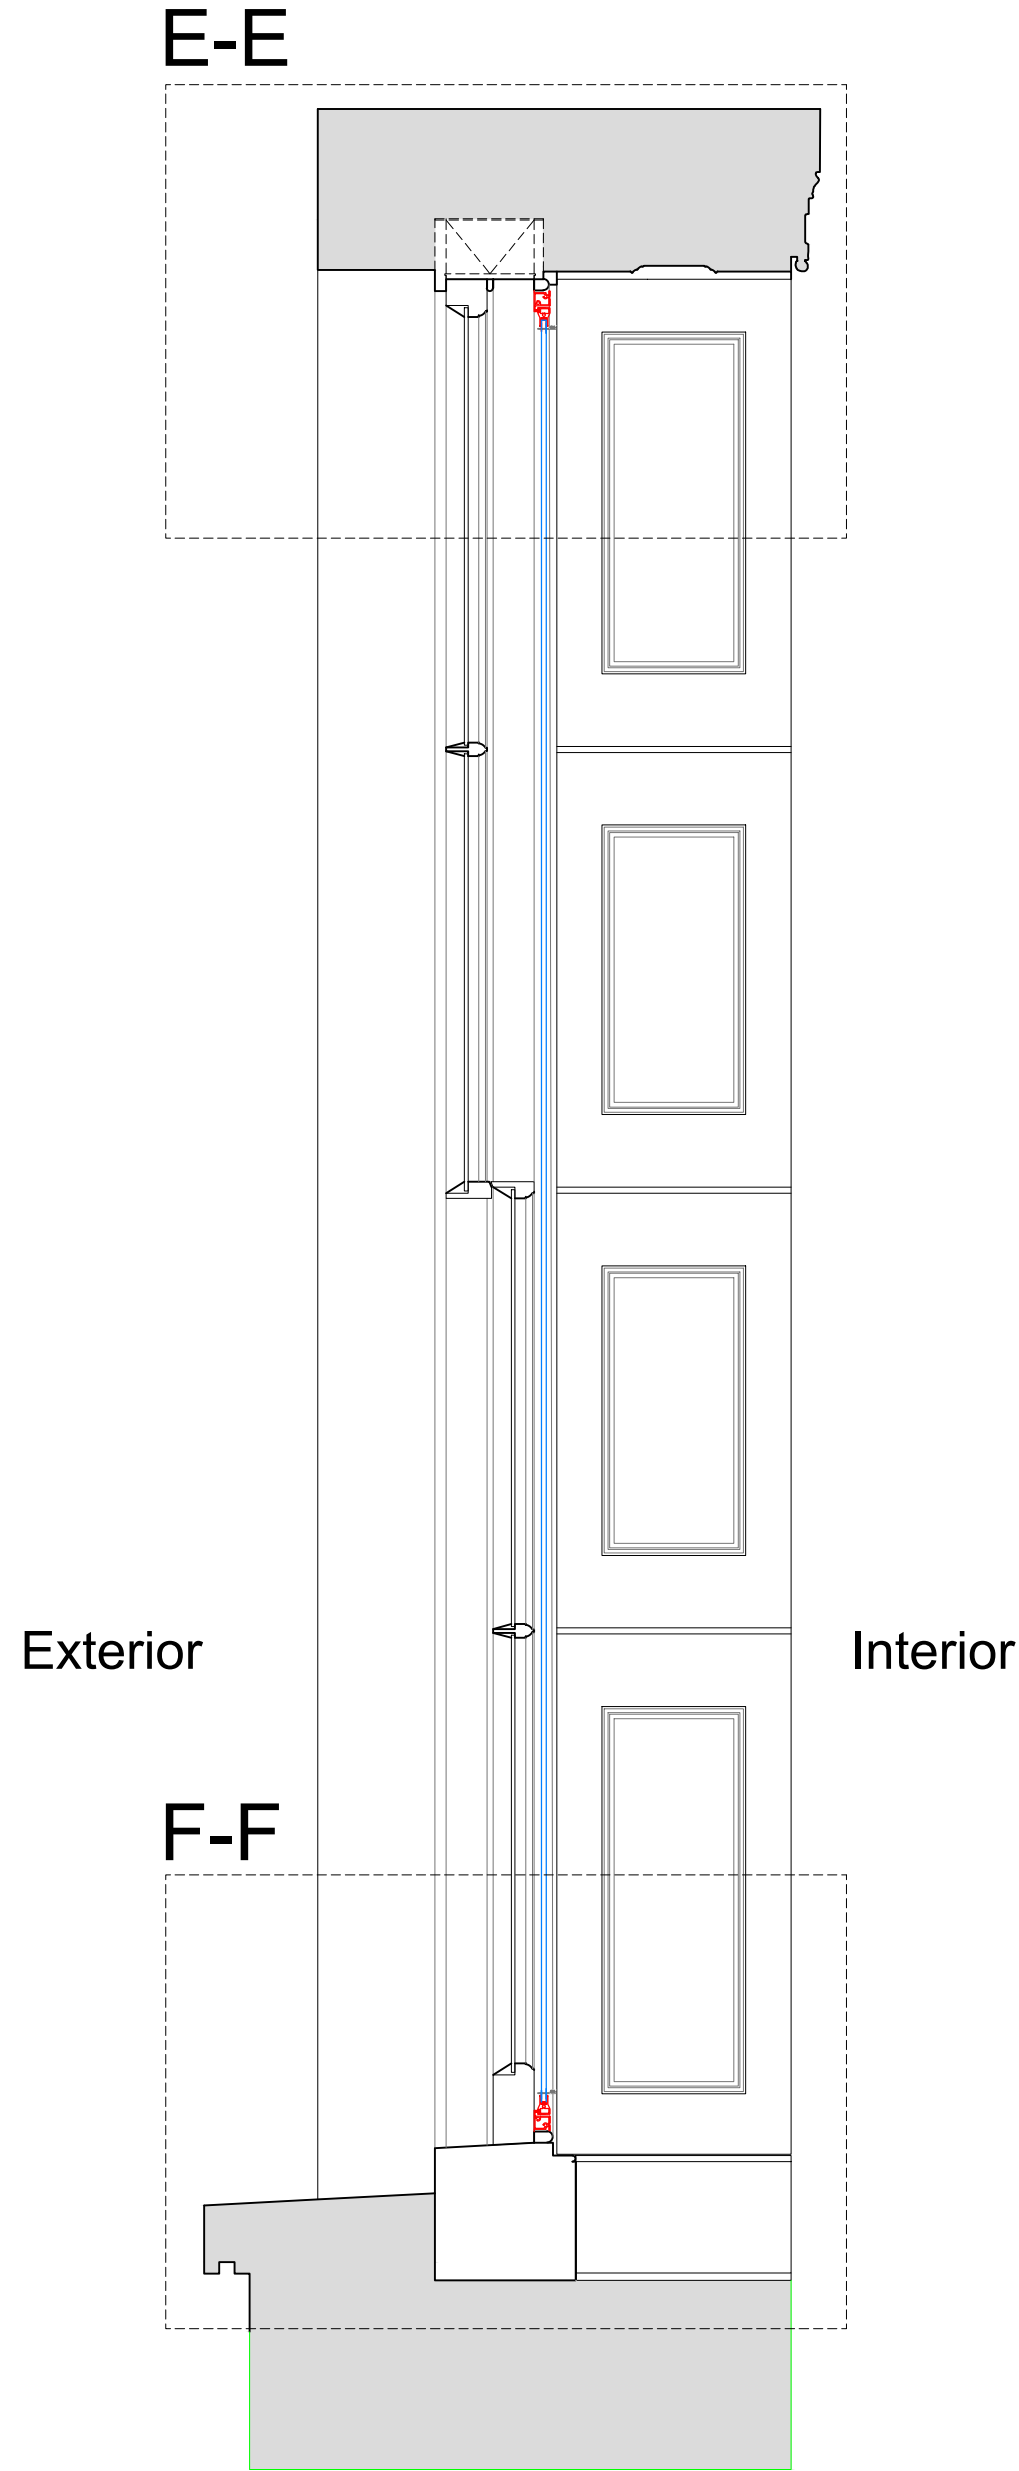


Section H-H through External Wall with Mechanical Ventilation Installed

Scale: 1:10

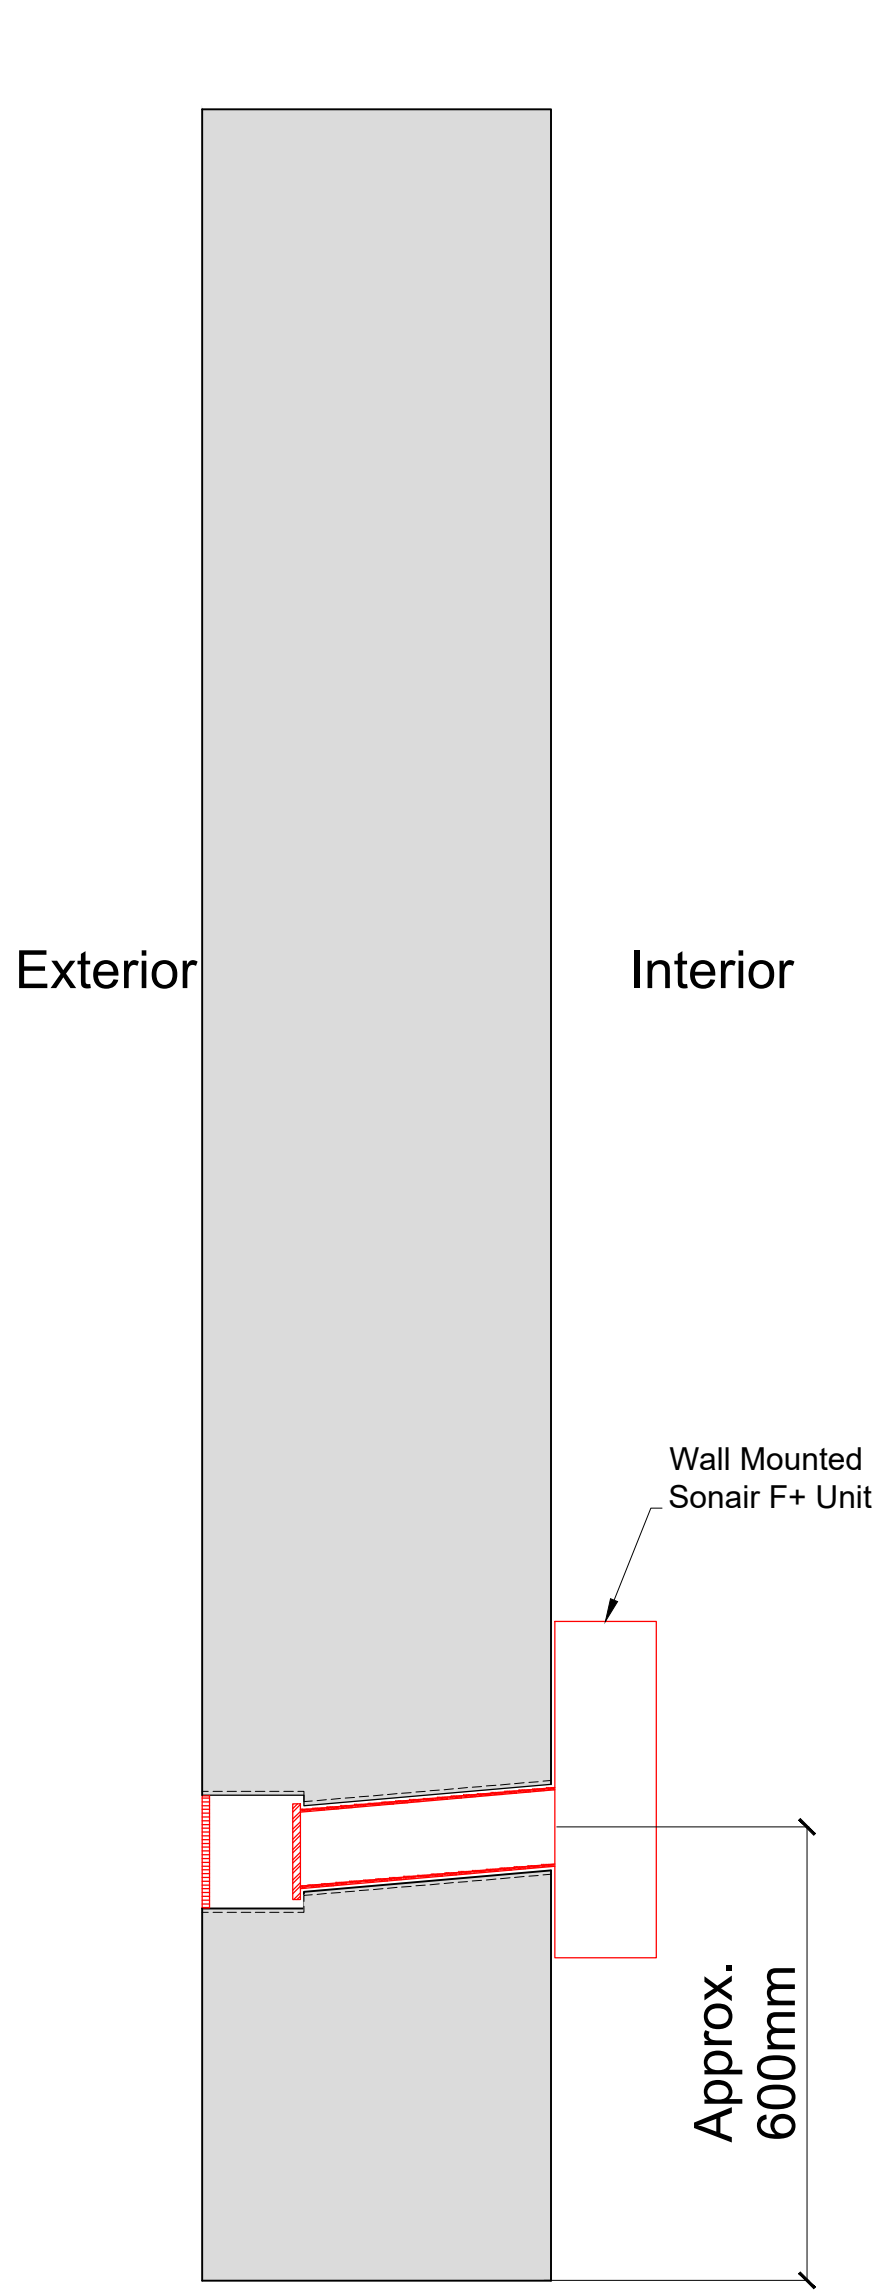

Detail of Sonair Unit

Scale: 1:5

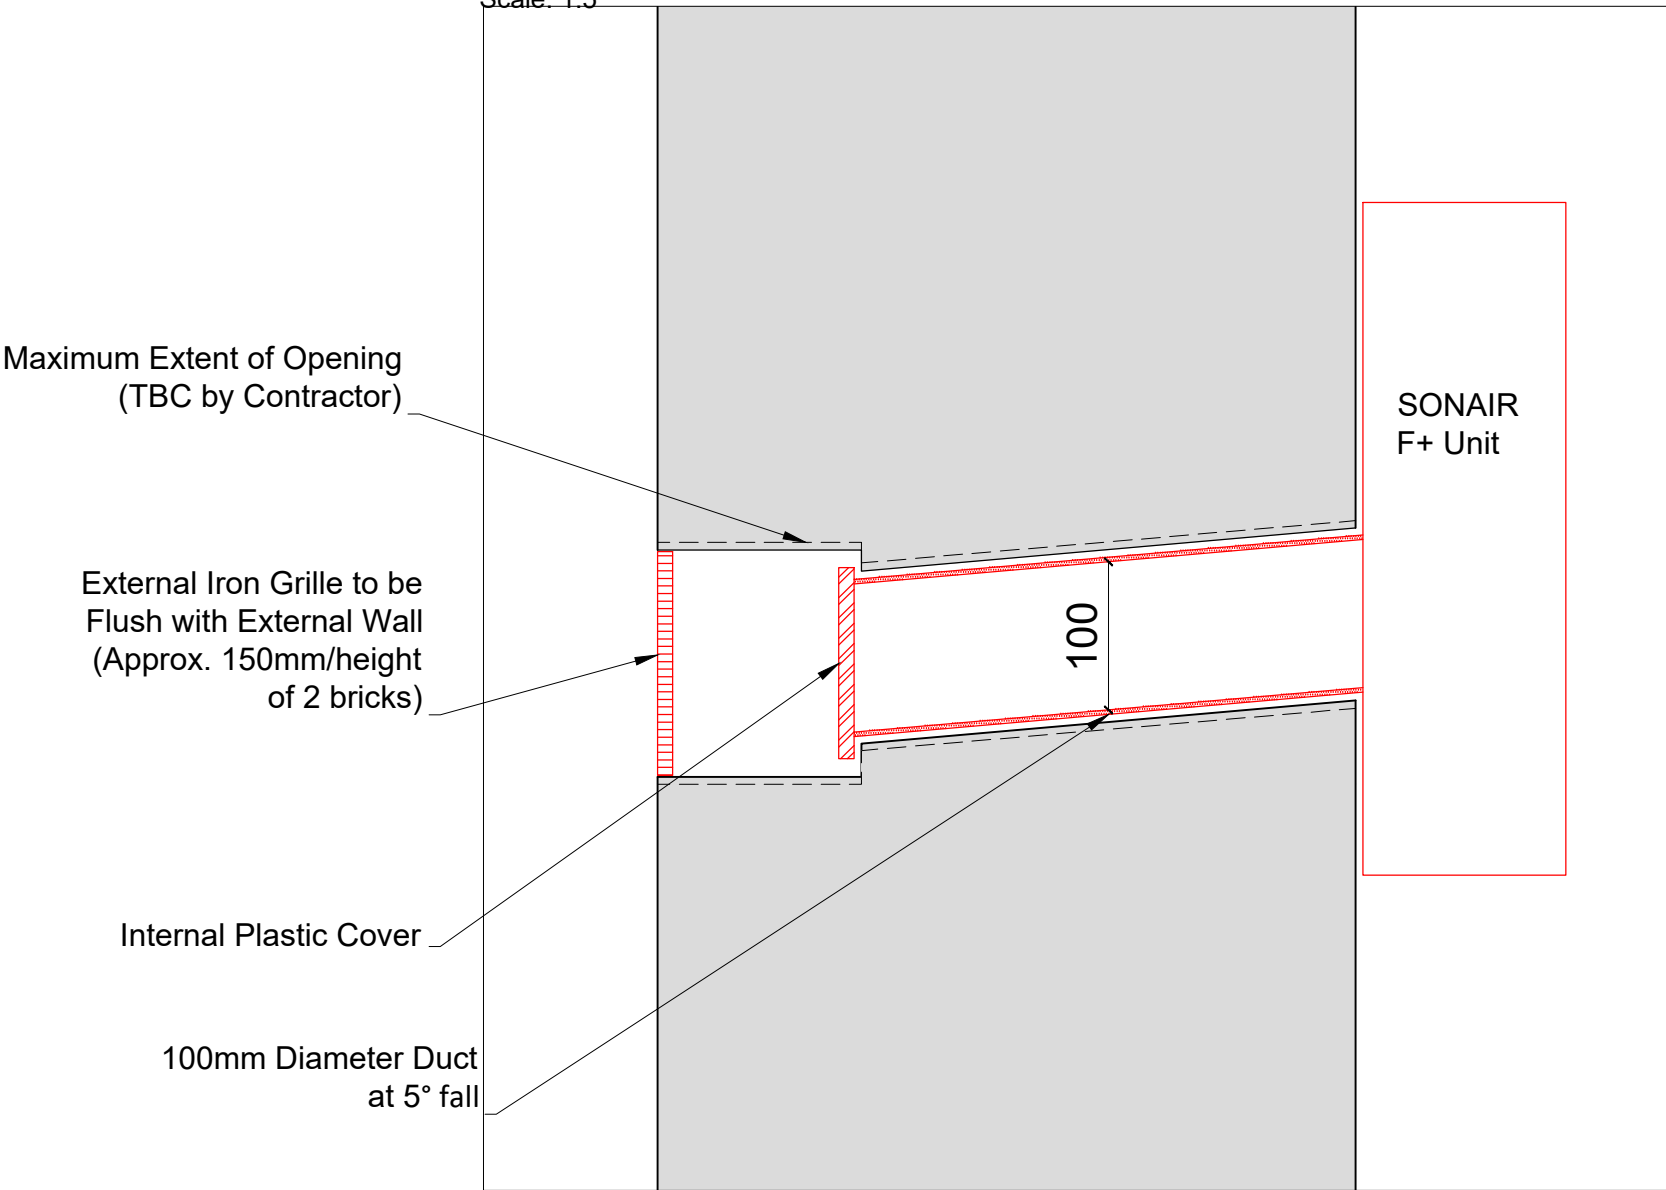

Revision	Date	Amendment
1.0	04-09-2018	Issued for listed building consent application
2.0	12-03-2021	Issued for listed building consent application

Do not reproduce this drawing without written permission
All dimensions are in millimetres unless stated otherwise

Drawing Not For Construction

HS2


High Speed (HS2) Limited
1st-3rd Floor
The Podium
1 Eversholt Street
London NW1 2DN

COSTAIN SKANSKA


Costain Skanska Joint Venture
9th Floor
The Tower
1 Eversholt Street
London NW1 2DN

Site Address: 10 Park Village East, London NW1			
Drawing Title: Ground Floor - Sitting Room: PROPOSED Secondary Glazing Details - Sheet 2 of 3			
Survised by: PB&GA	Drawn by: AP	Checked by: OB	Presentation Scale: as shown @ A1
Date: 21-05-2018	Drawing No: WPI P066 NI - 10 PVE-PR-GF-J-02.1	Revision: 2.0	


Section C-C
Scale: 1:5 on A1

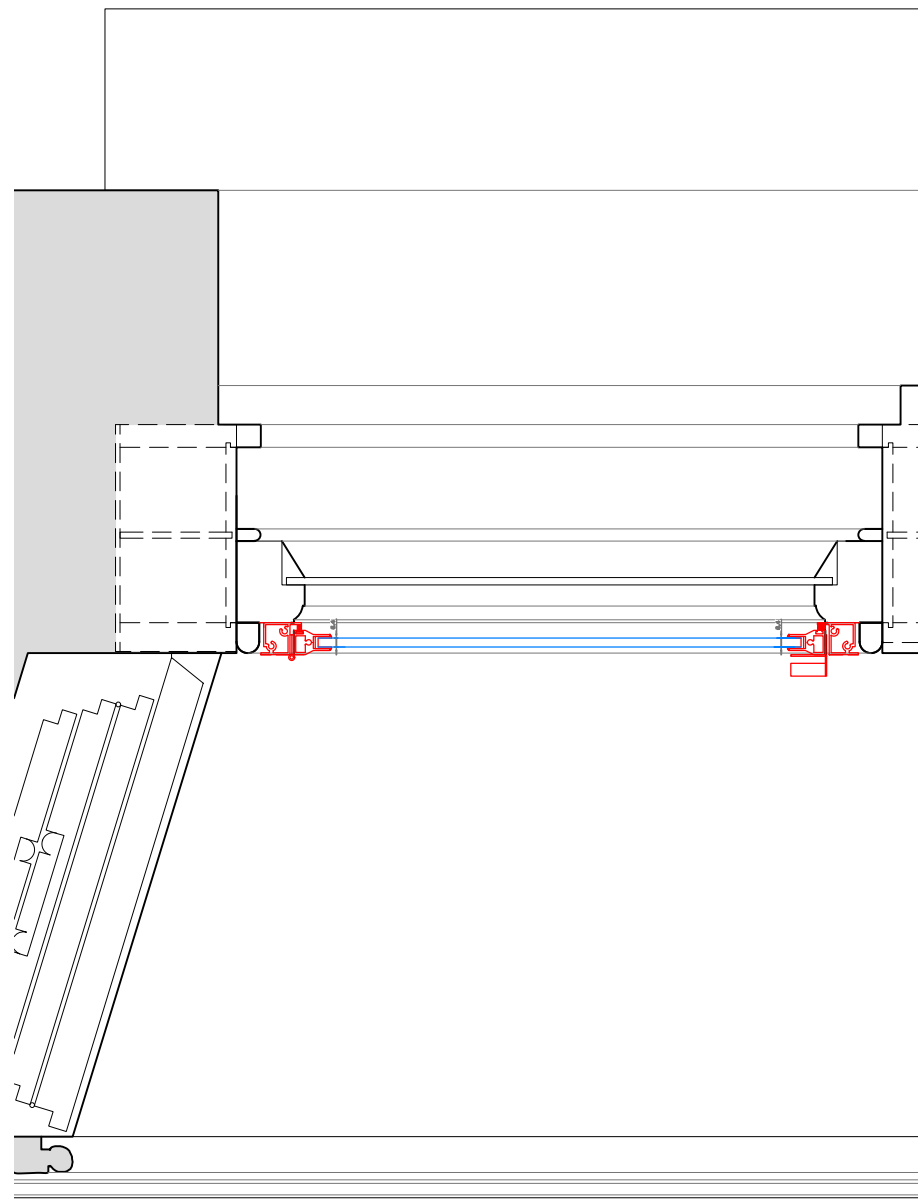


Section D-D
Scale: 1:5 on A1

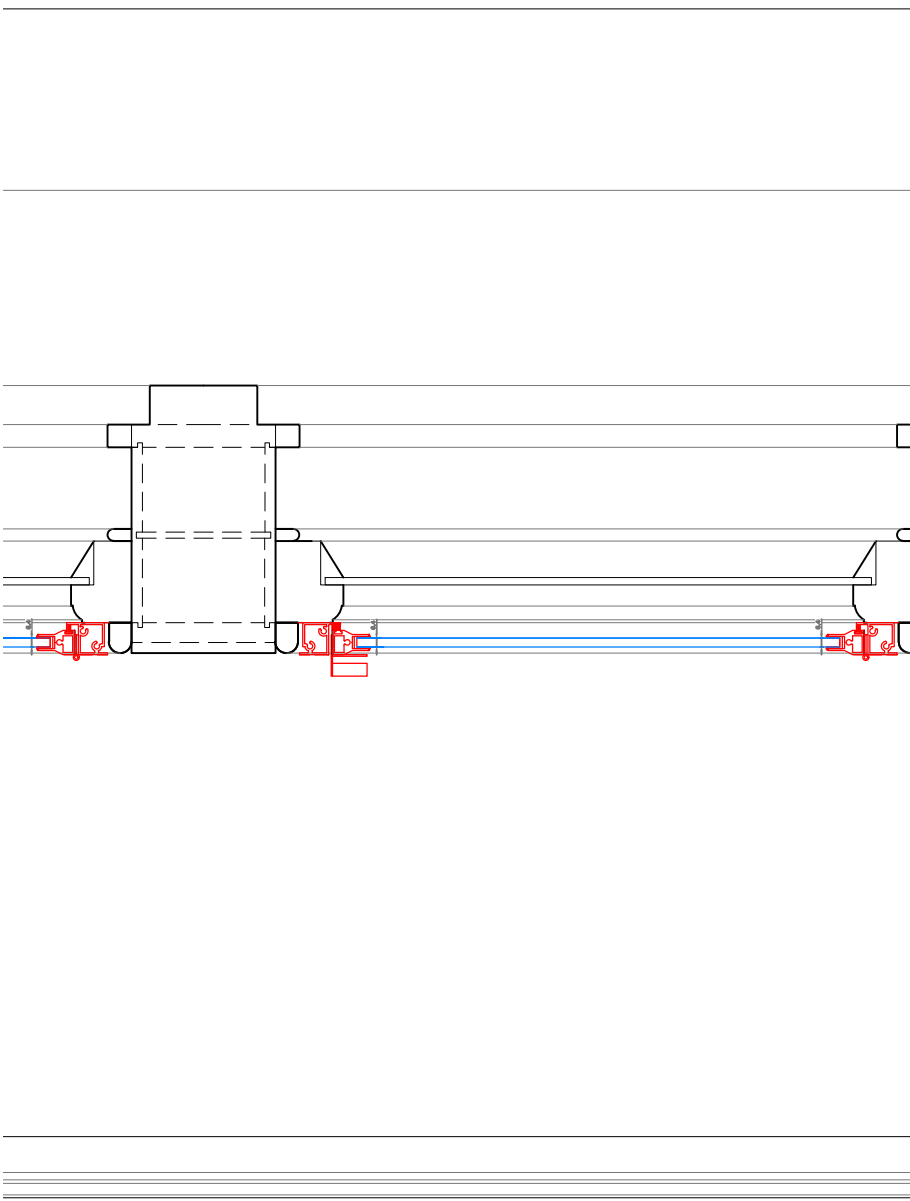

Section E-E
Scale: 1:5 on A1

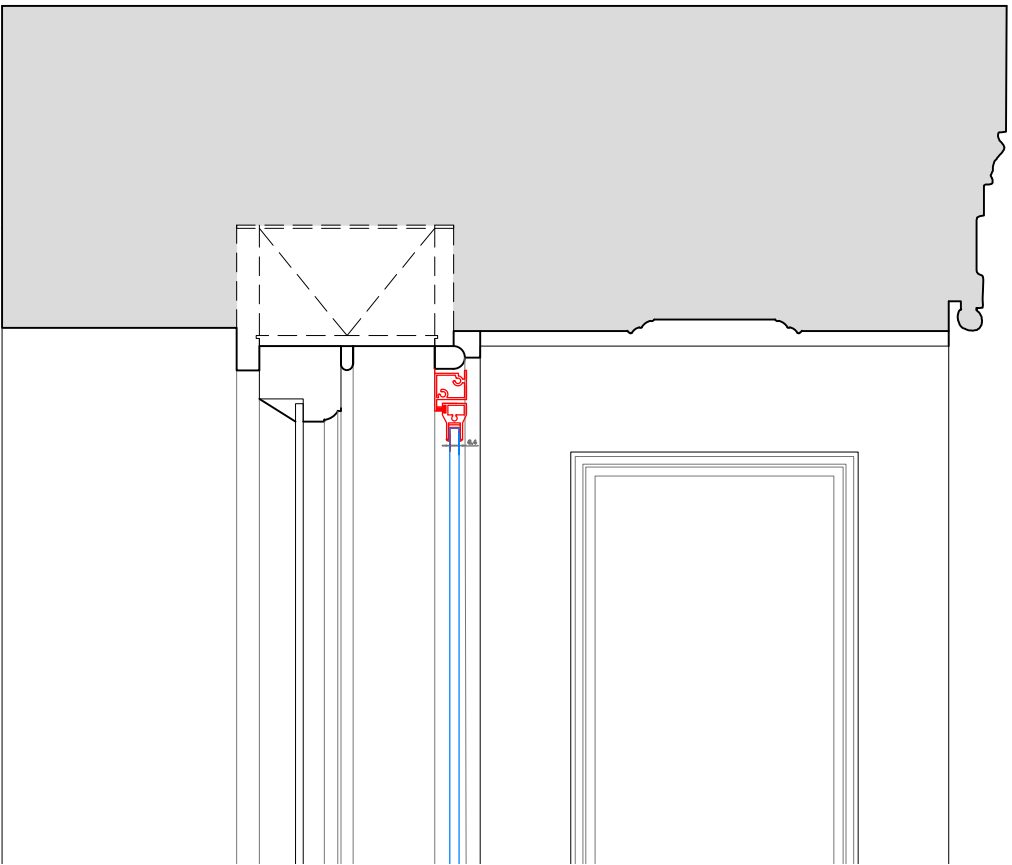

Section F-F
Scale: 1:5 on A1

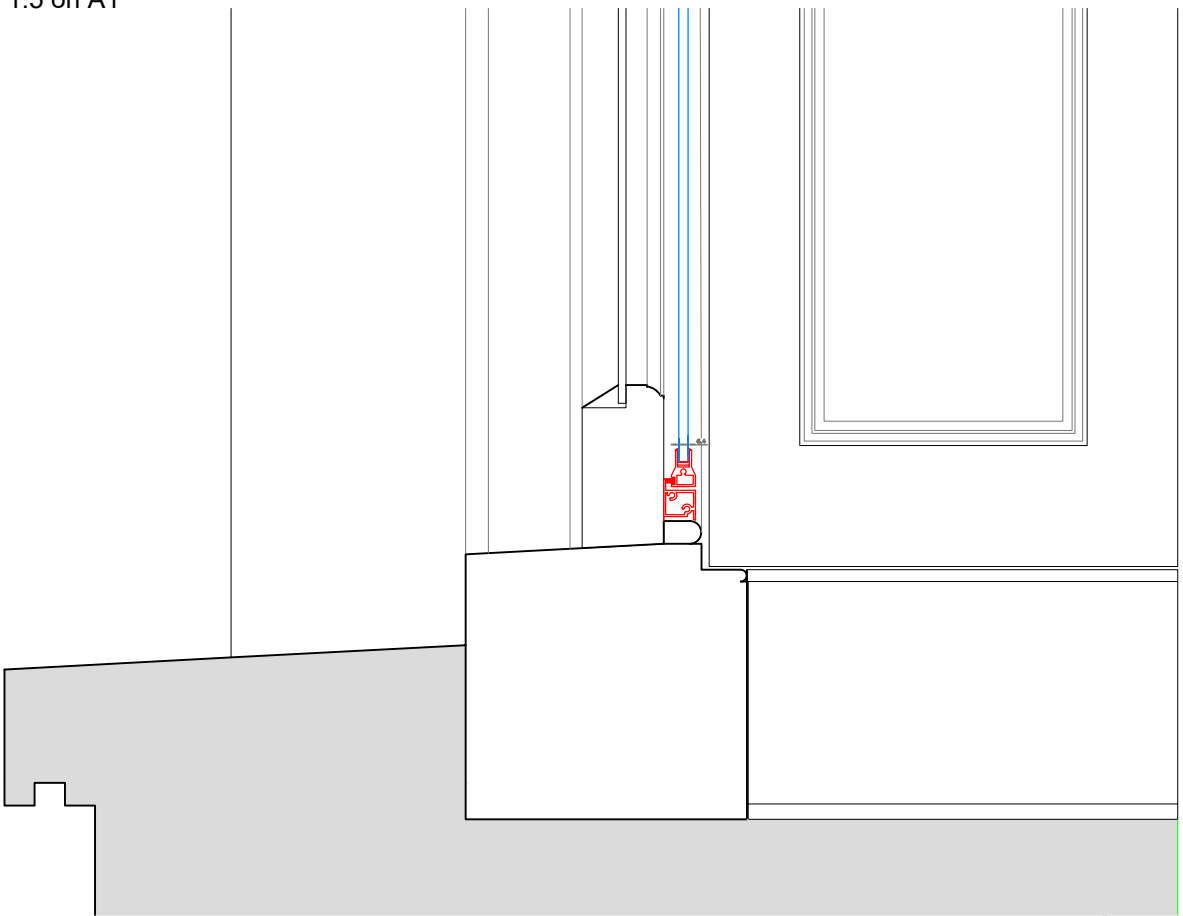

SECONDARY GLAZING SHOWN IN RED FOR VISUAL CLARITY ONLY

Revision	Date	Amendment
1.0	04-09-2018	Issued for listed building consent application
2.0	12-03-2021	Issued for listed building consent application

Do not reproduce this drawing without written permission
All dimensions are in millimetres unless stated otherwise

Drawing Not For Construction

HS2

High Speed (HS2) Limited
1st-3rd Floor
The Podium
1 Eversholt Street
London NW1 2DN

COSTAIN SKANSKA


Costain Skanska Joint Venture
9th Floor
The Tower
1 Eversholt Street
London NW1 2DN

Site Address: 10 Park Village East, London NW1		
Drawing Title: Ground Floor - Sitting Room: PROPOSED Secondary Glazing Details - Sheet 3 of 3		
Surveyed by: PB&GA	Drawn by: AP	Checked by: OB
Presentation Scale: 1:5 @ A1		Revision: 2.0
Date: 21-05-2018	Drawing No: WPI P066 NI - 10 PVE-PR-GF-J-02.2	

Internal Room Elevation


Scale: 1:10

Note:
Secondary glazing previously approved on 10/10/2018 (Application Reference: 2018/4479/L).

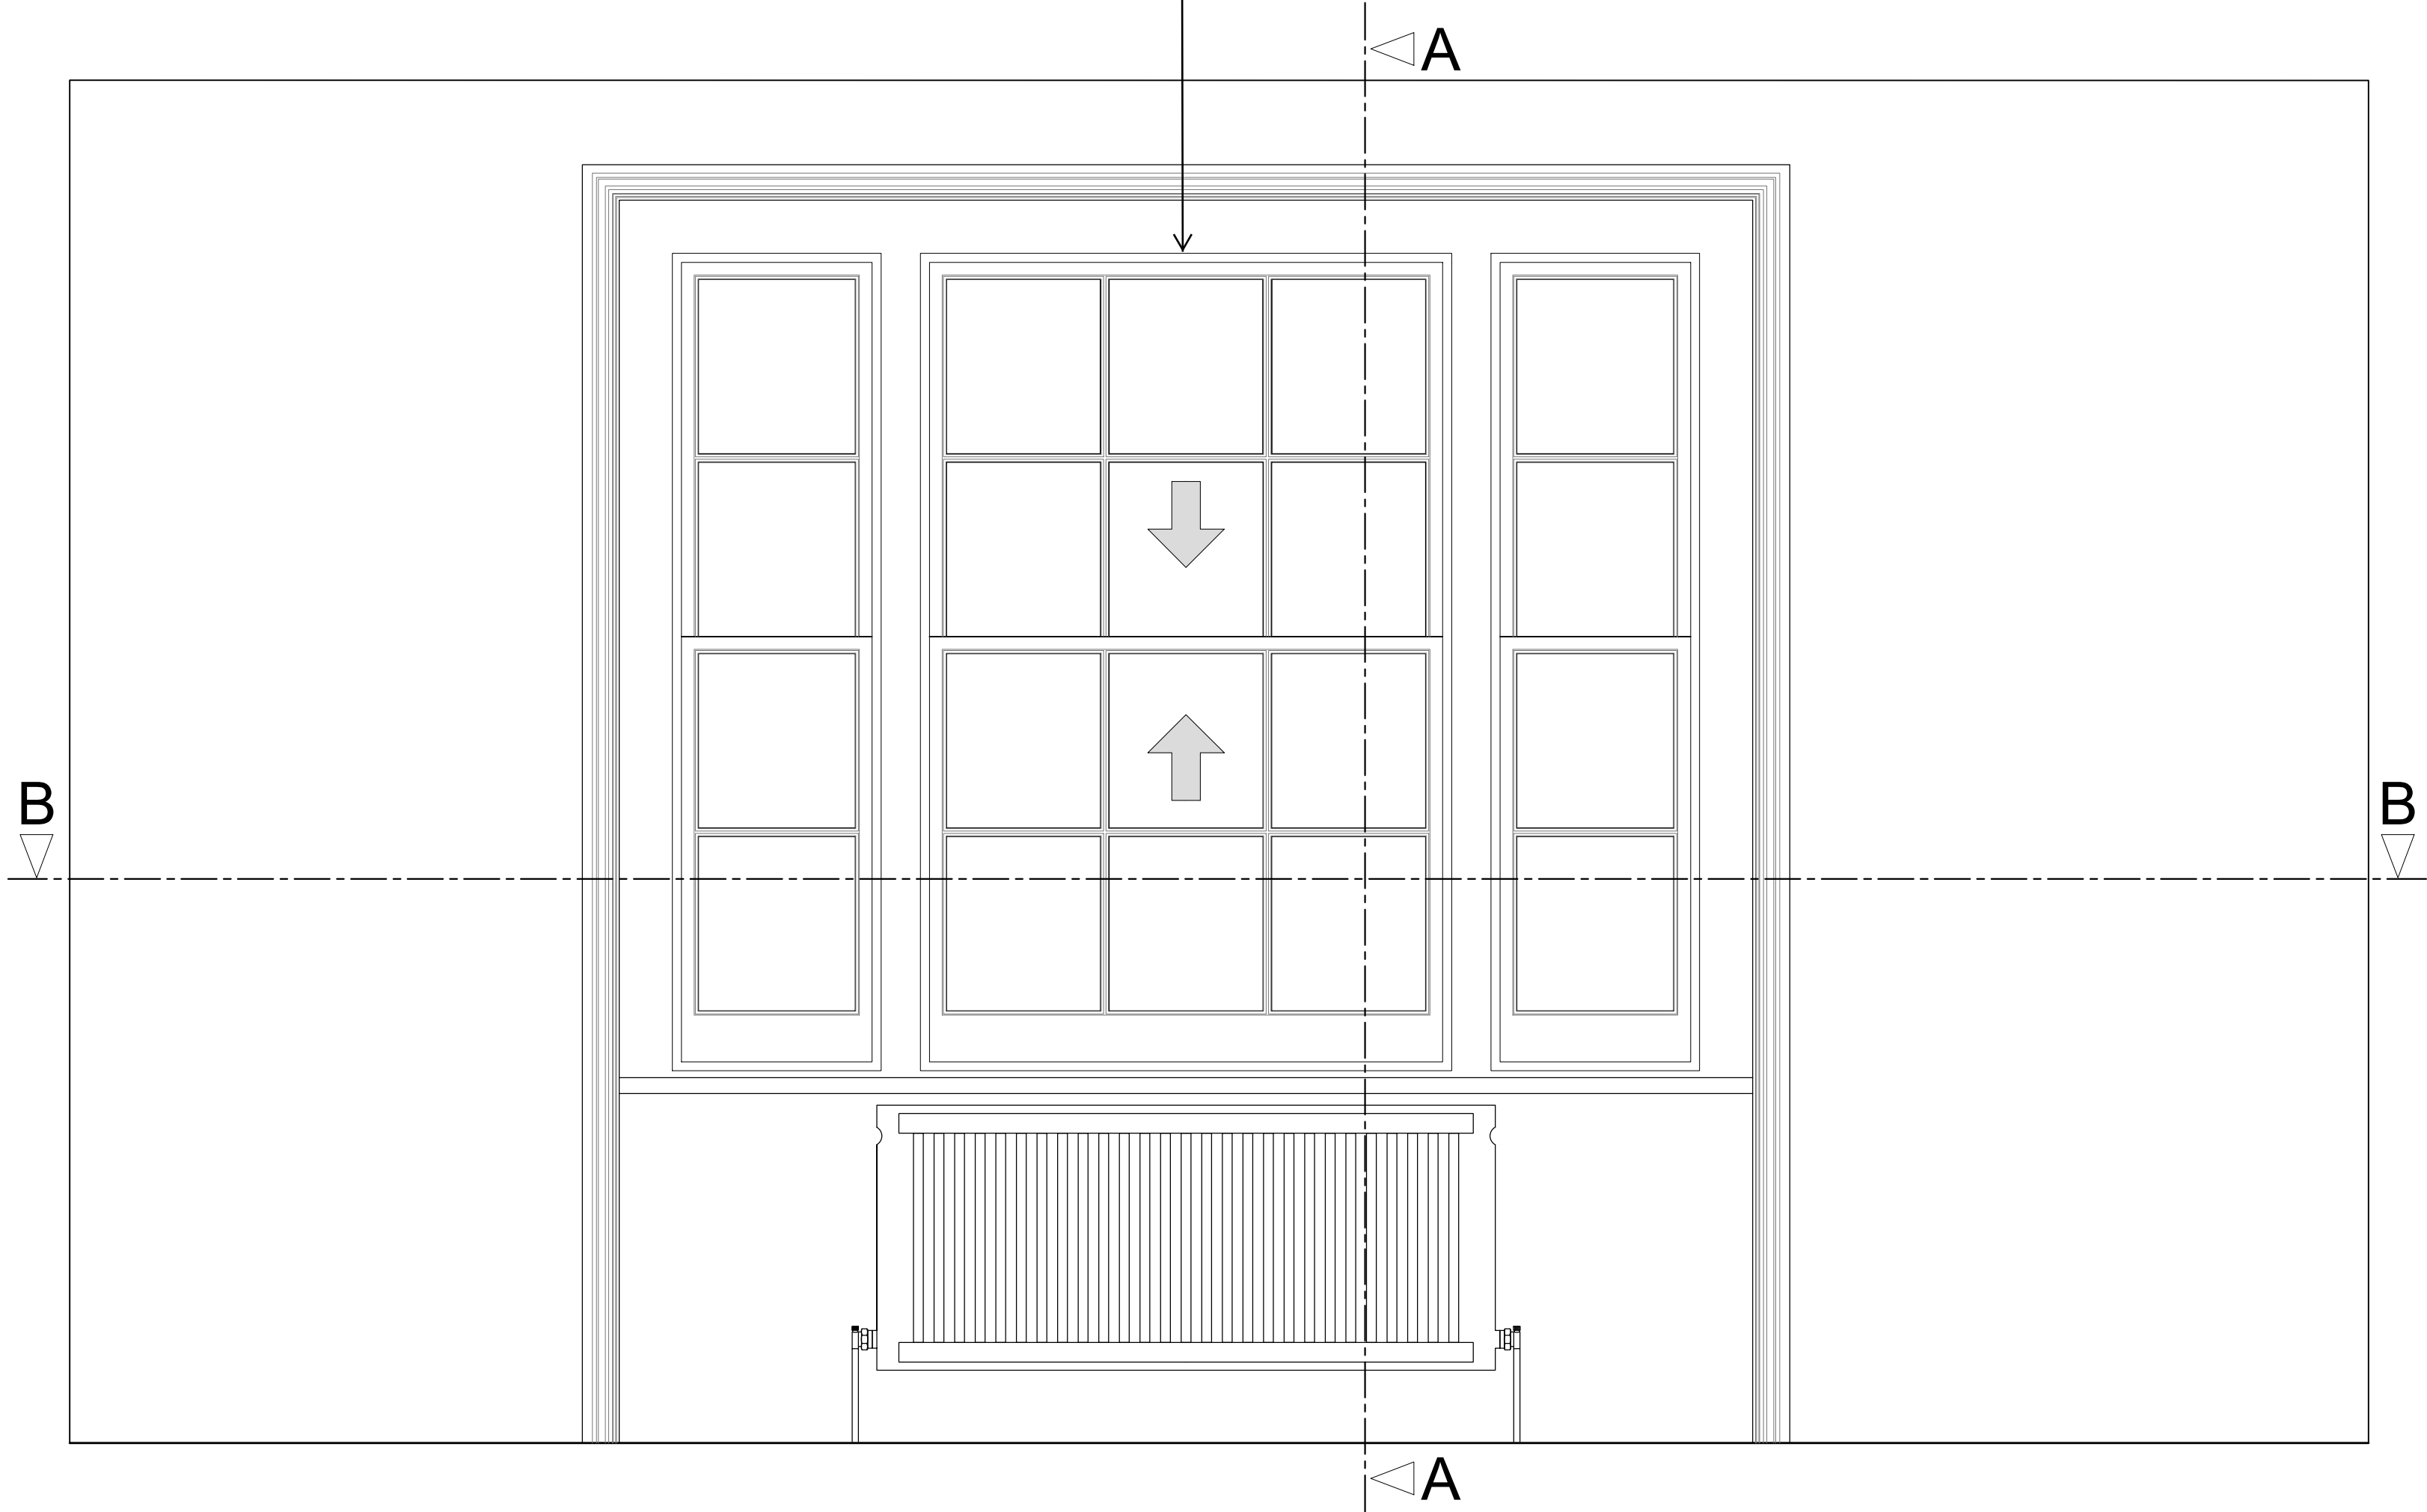


Section A-A through External Wall

Scale: 1:10

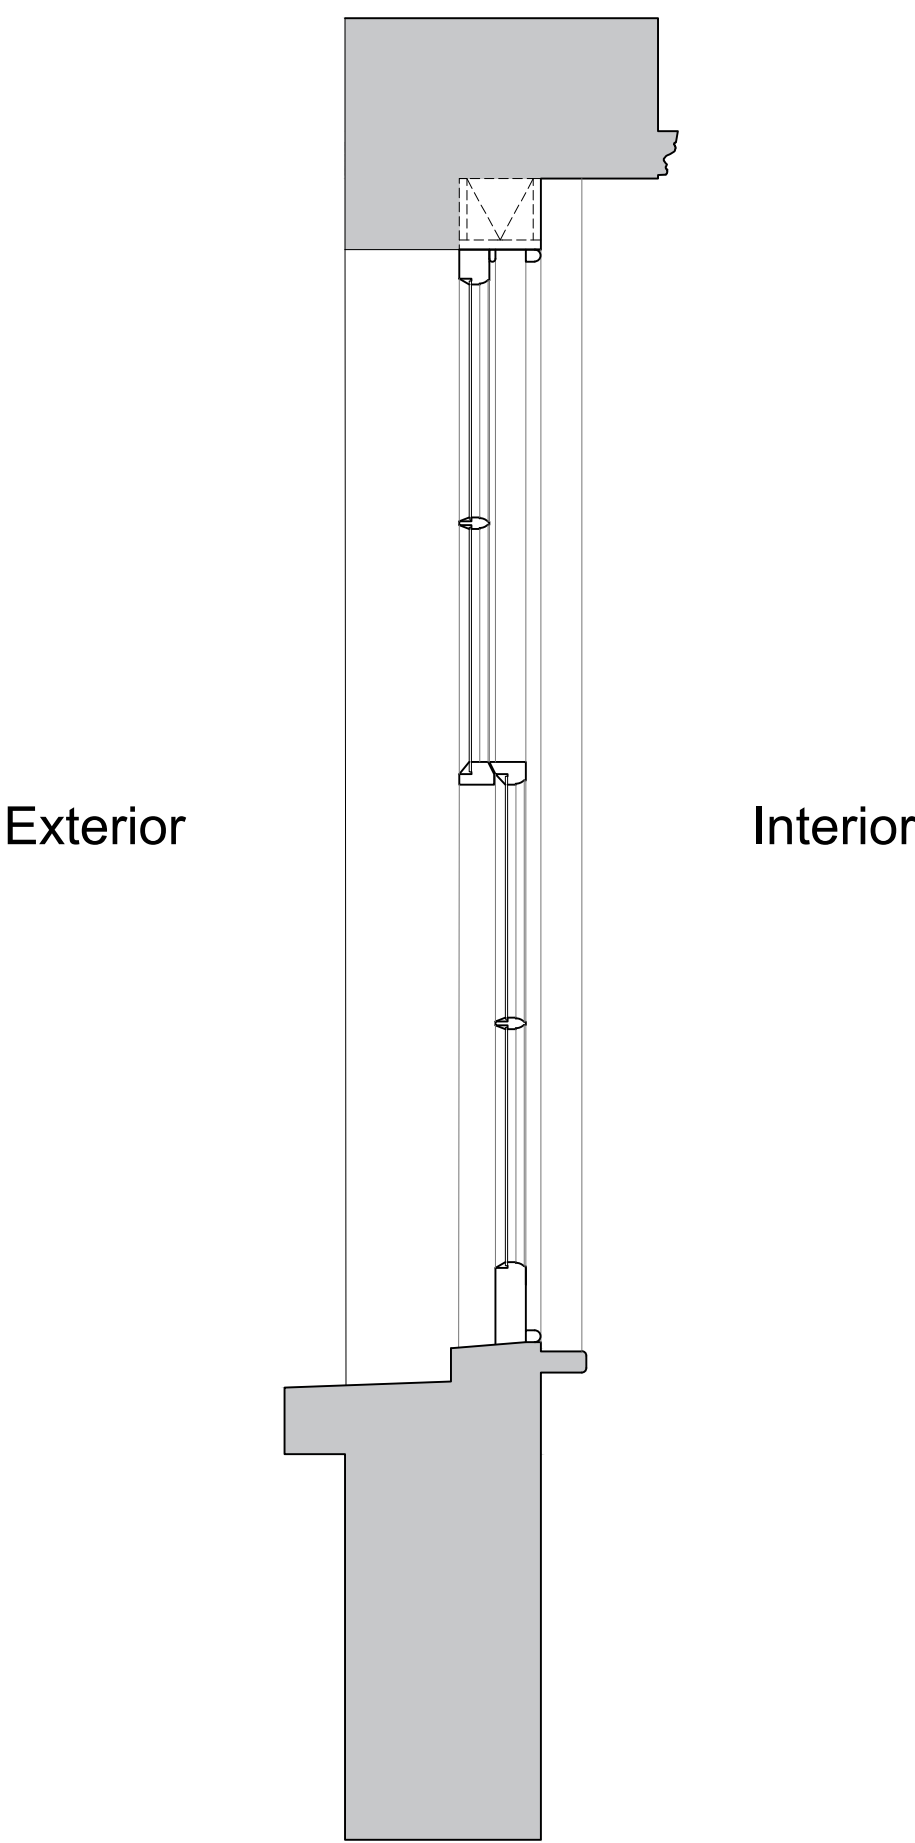

Plan Section B-B

Scale: 1:10

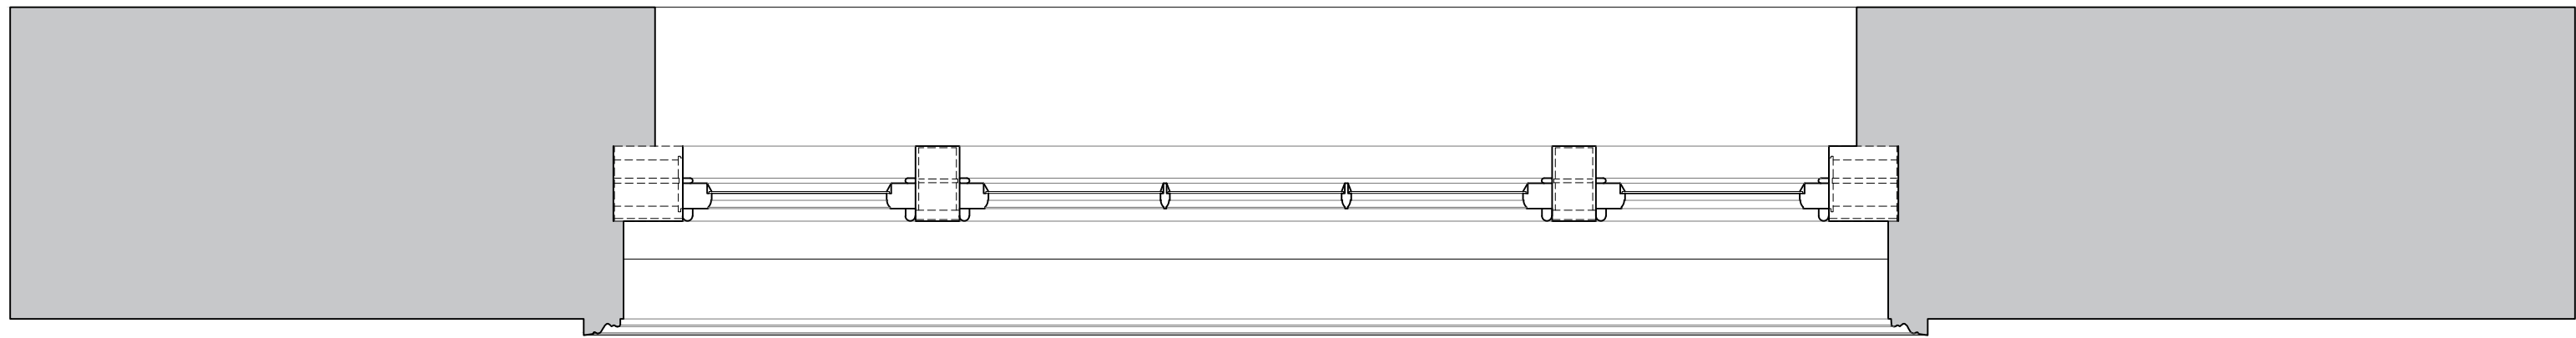

Revision	Date	Amendment
1.0	04-09-2018	Issued for listed building consent application
2.0	12-03-2021	Issued for listed building consent application

Do not reproduce this drawing without written permission
All dimensions are in millimetres unless stated otherwise

Drawing Not For Construction

HS2

High Speed (HS2) Limited
1st-3rd Floor
The Podium
1 Eversholt Street
London NW1 2DN

COSTAIN SKANSKA

Costain Skanska Joint Venture
9th Floor
The Tower
1 Eversholt Street
London NW1 2DN

Site Address:
10 Park Village East, London NW1


Drawing Title:
First Floor - Bedroom: EXISTING Front Window Joinery Details -
Sheet 1 of 3

Surveyed by: PB&GA Drawn by: AP Checked by: OB Presentation Scale: as shown @ A1

Date: 21-05-2018 Drawing No: WPI P066 NI - 10 PVE-EX-FF-J-03 Revision: 2.0

Internal Room Elevation with Secondary Glazing Installed


Scale: 1:10

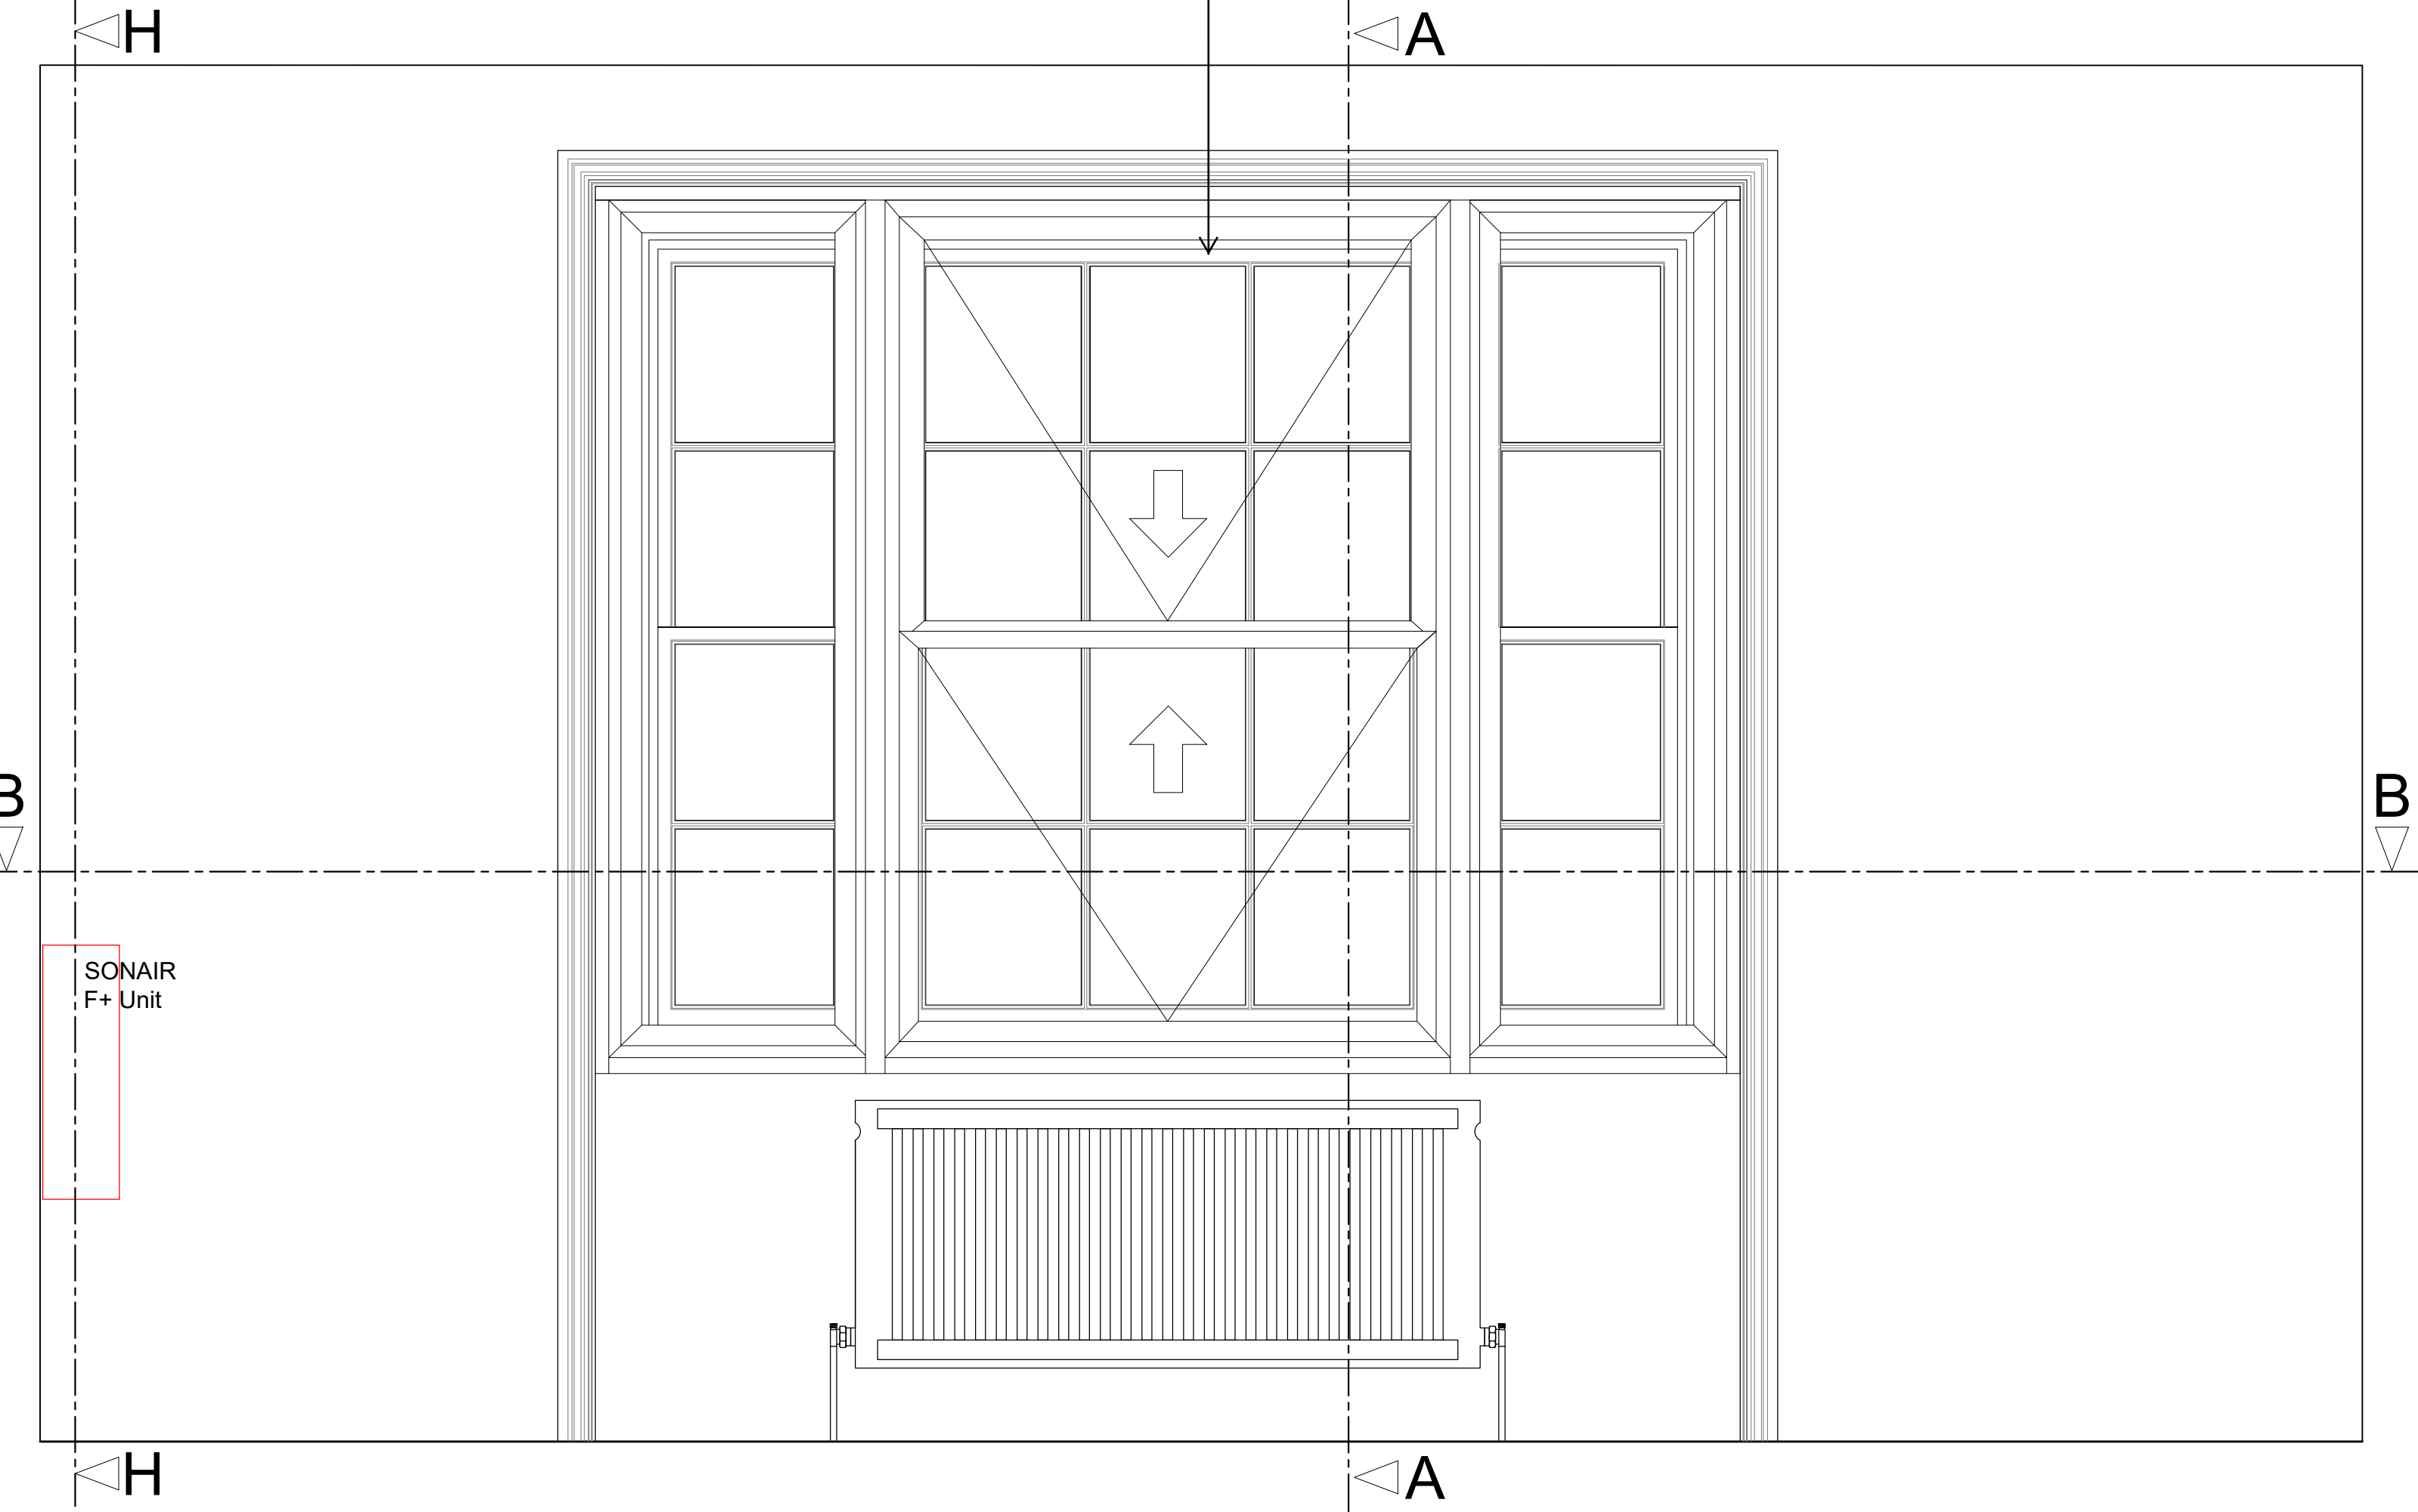

Note:
Secondary glazing previously approved on 10/10/2018 (Application Reference: 2018/4479/L).


Section A-A through External Wall with Secondary Glazing Installed

Scale: 1:10

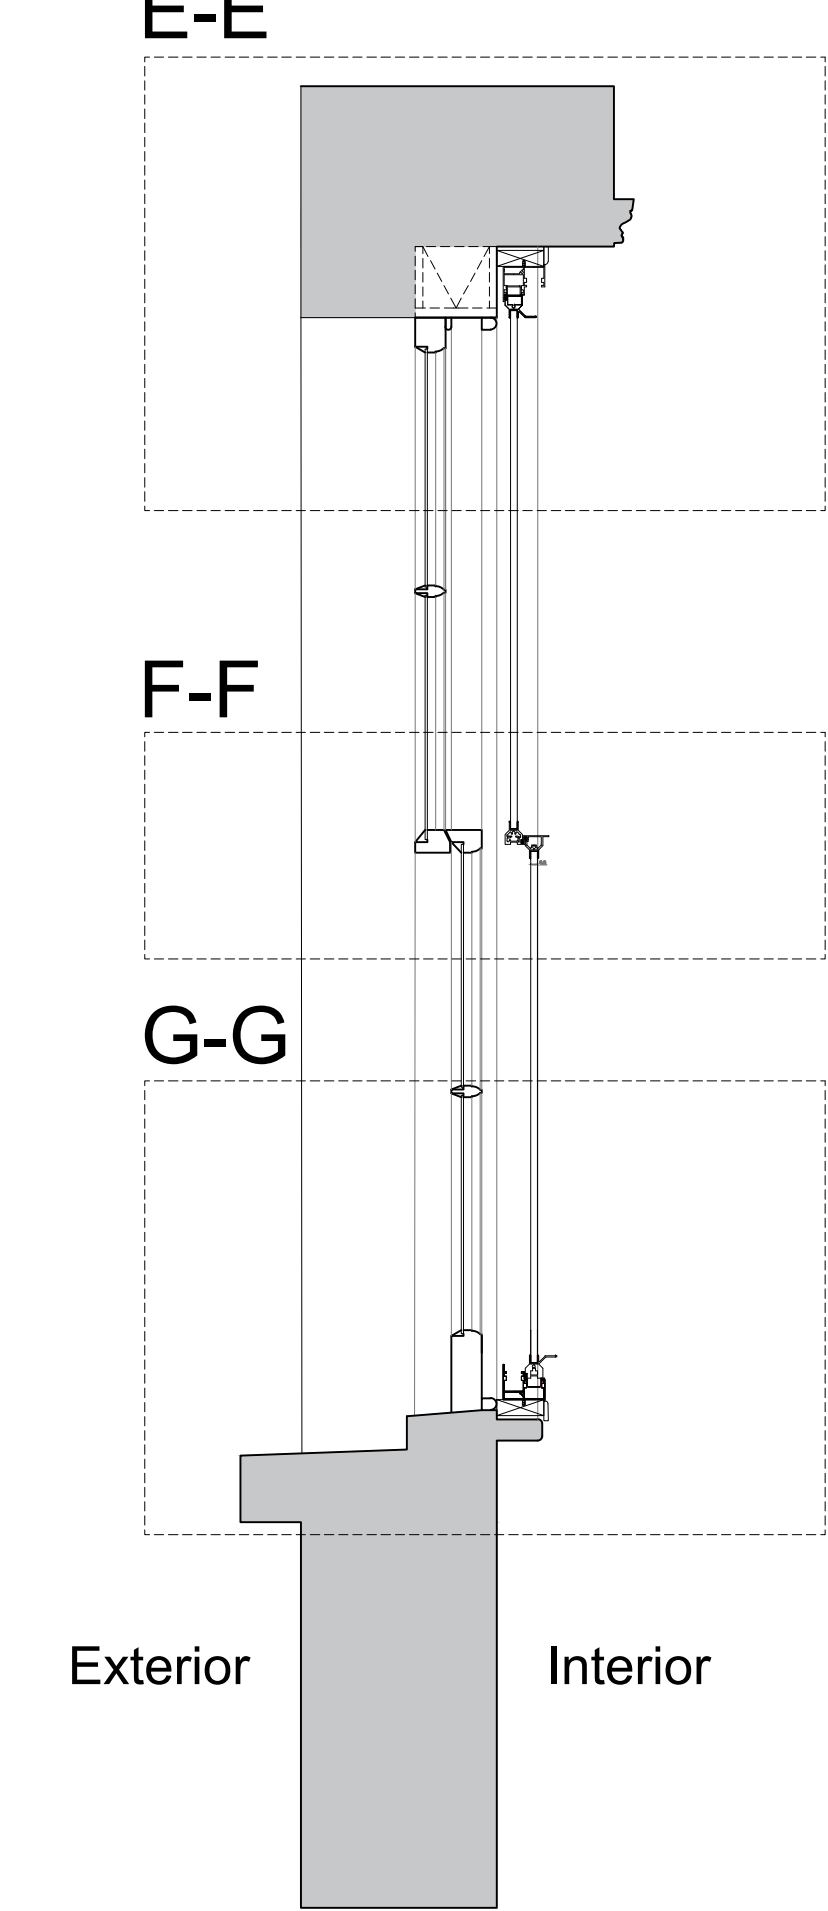


Section H-H through External Wall with Mechanical Ventilation Installed

Scale: 1:10

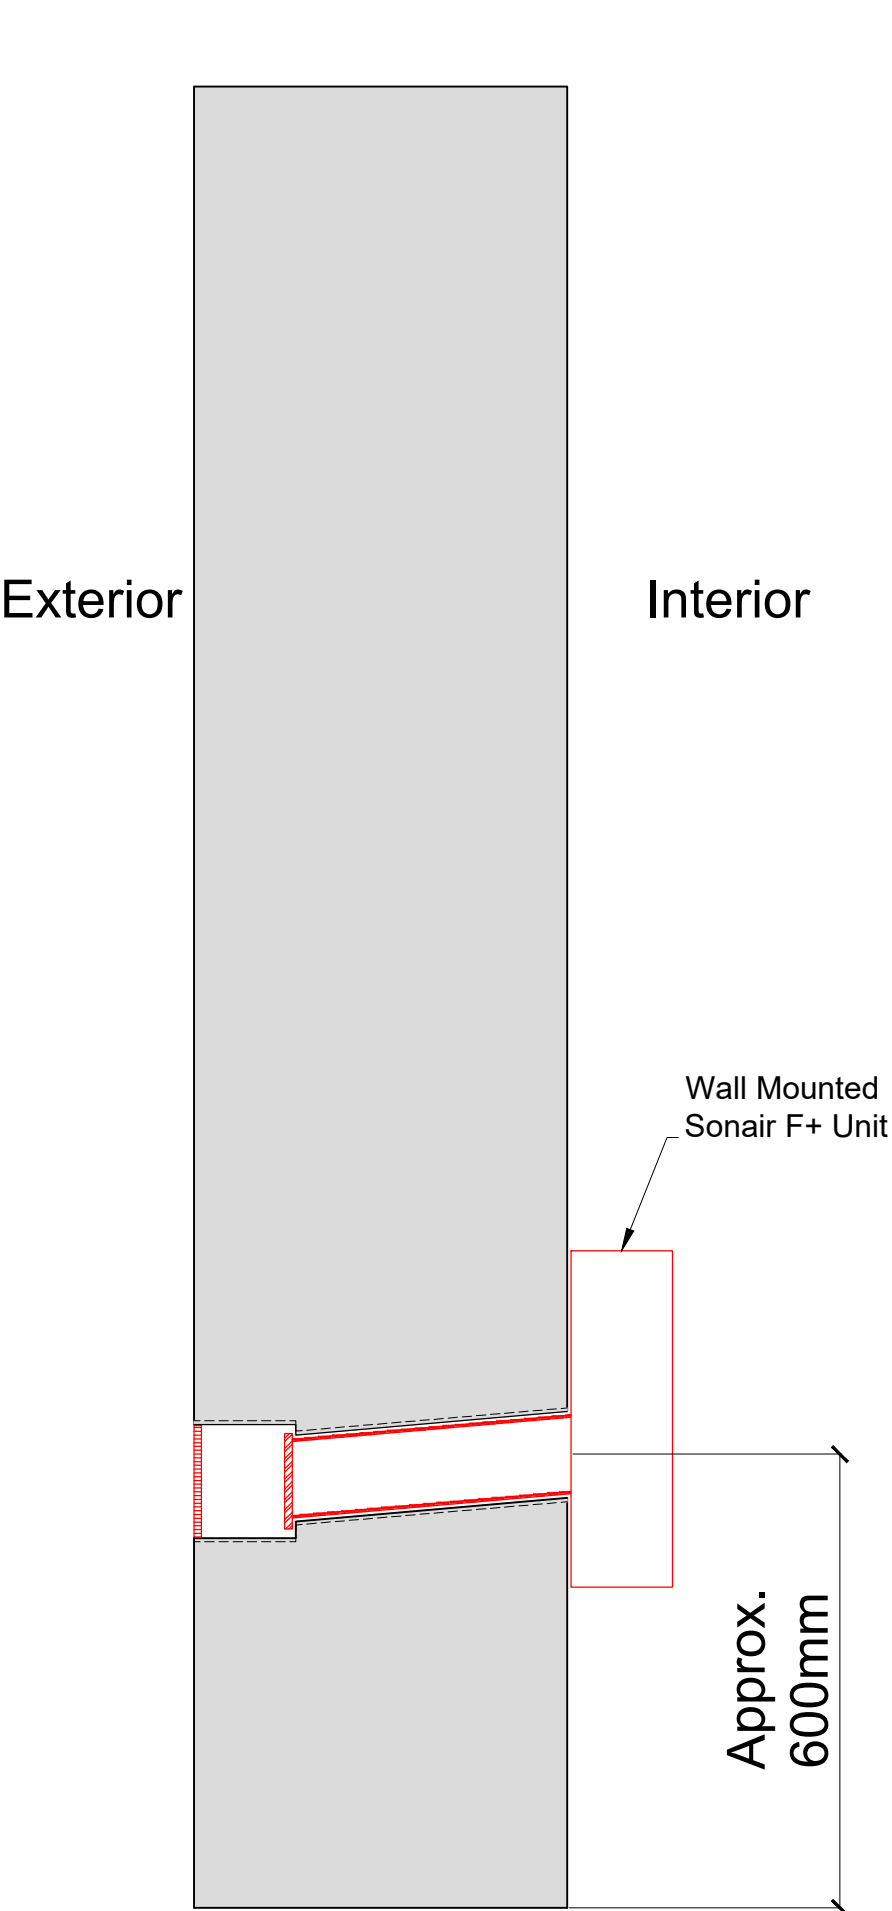


Plan Section B-B with Secondary Glazing Installed

Scale: 1:10

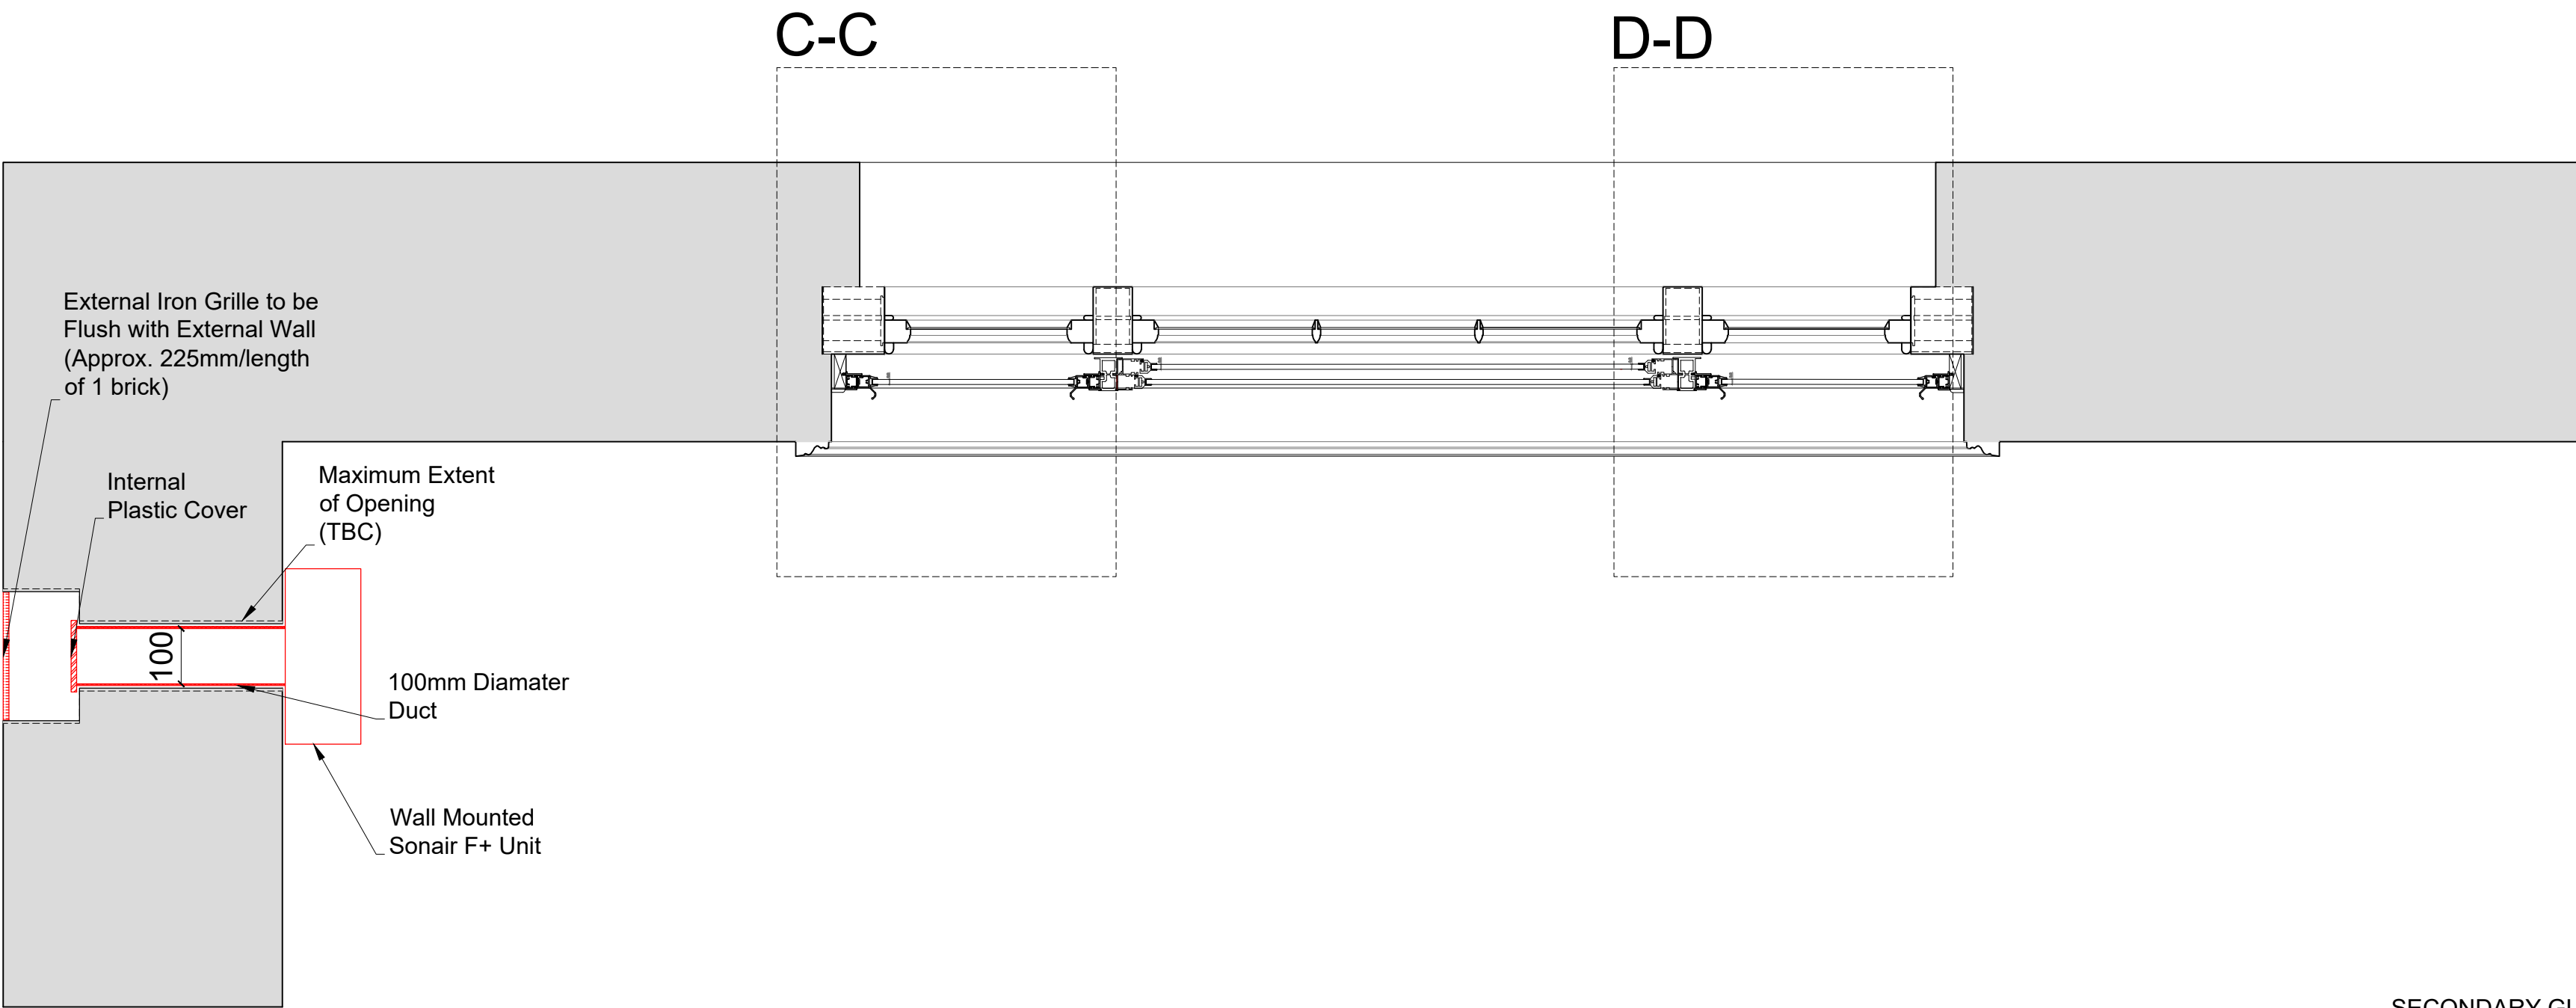

Detail of Sonair Unit

Scale: 1:5

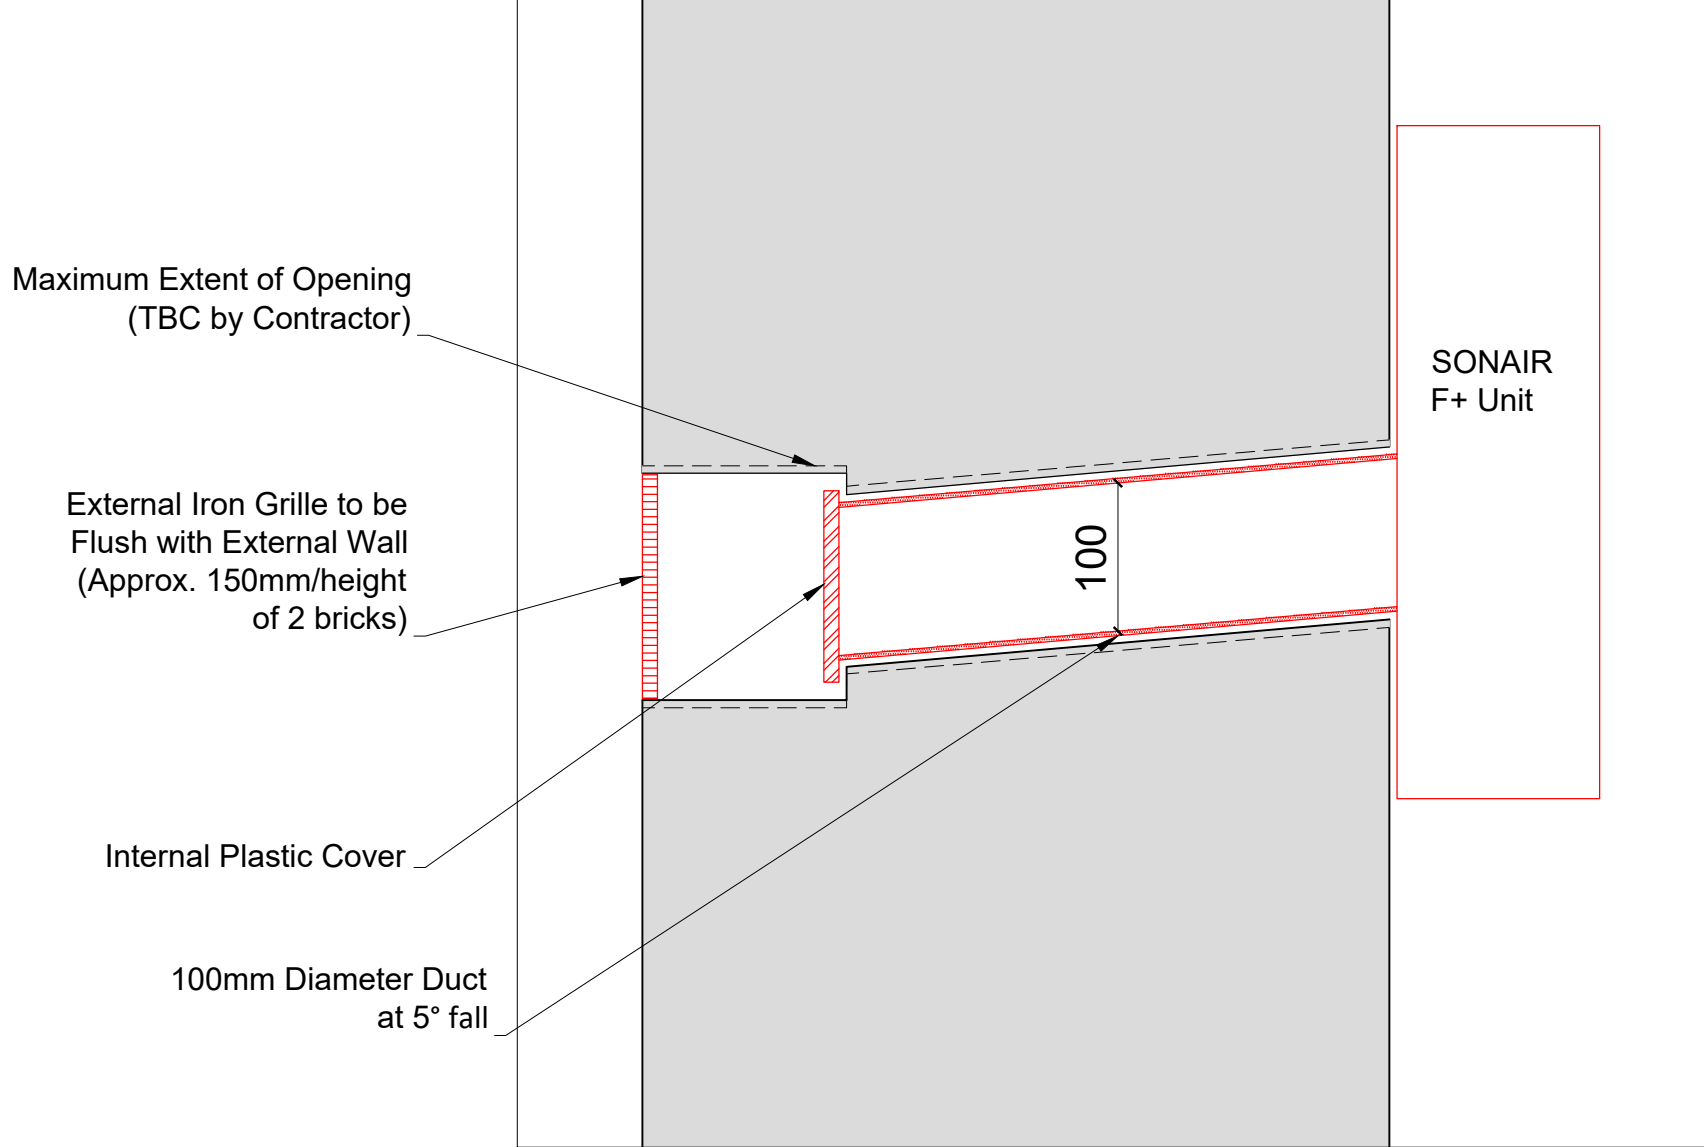

SECONDARY GLAZING SHOWN IN RED FOR VISUAL CLARITY ONLY

Revision	Date	Amendment
1.0	04-09-2018	Issued for listed building consent application
2.0	12-03-2021	Issued for listed building consent application

Do not reproduce this drawing without written permission
All dimensions are in millimetres unless stated otherwise

Drawing Not For Construction

HS2

High Speed (HS2) Limited
1st-3rd Floor
The Podium
1 Eversholt Street
London NW1 2DN

COSTAIN SKANSKA

Costain Skanska Joint Venture
9th Floor
The Tower
1 Eversholt Street
London NW1 2DN

Site Address: 10 Park Village East, London NW1			
Drawing Title: First Floor - Bedroom: PROPOSED Secondary Glazing Details - Sheet 2 of 3			
Surveyed by: PB&GA	Drawn by: AP	Checked by: OB	Presentation Scale: as shown @ A1
Date: 21-05-2018	Drawing No: WPI P066 NI - 10 PVE-PR-FF-J-03.1	Revision: 2.0	