

The copyright of this drawing is the property of SHAUN KNIGHT ARCHITECTURE LIMITED and may not be reproduced in any form without prior written consent.

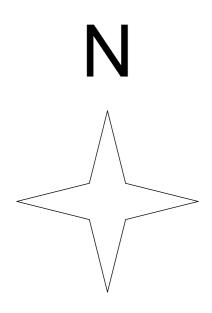

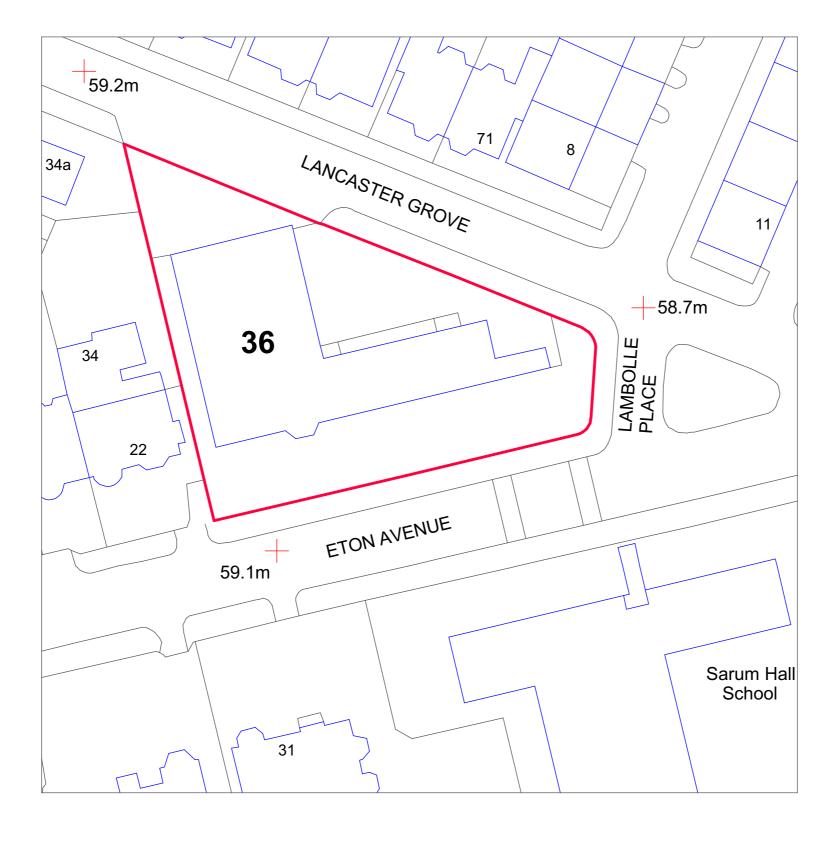



PLANNING



SHAUN KNIGHT ARCHITECTURE

40 FALCON ROAD,HAMPTON TW12 2RA 07824 815 258M 0208 287 0596T E:skarchitecture@hotmail.co.uk W:shaunknightarchitecture.com

PROJECT: 36 LANCASTER GROVE

TITLE : LOCATION PLAN

Date: JANUARY 2021

Scale: 1:500 AT A3 Drawn: SDK

DRAWING NUMBER: 209-001