



Chelsea Schep

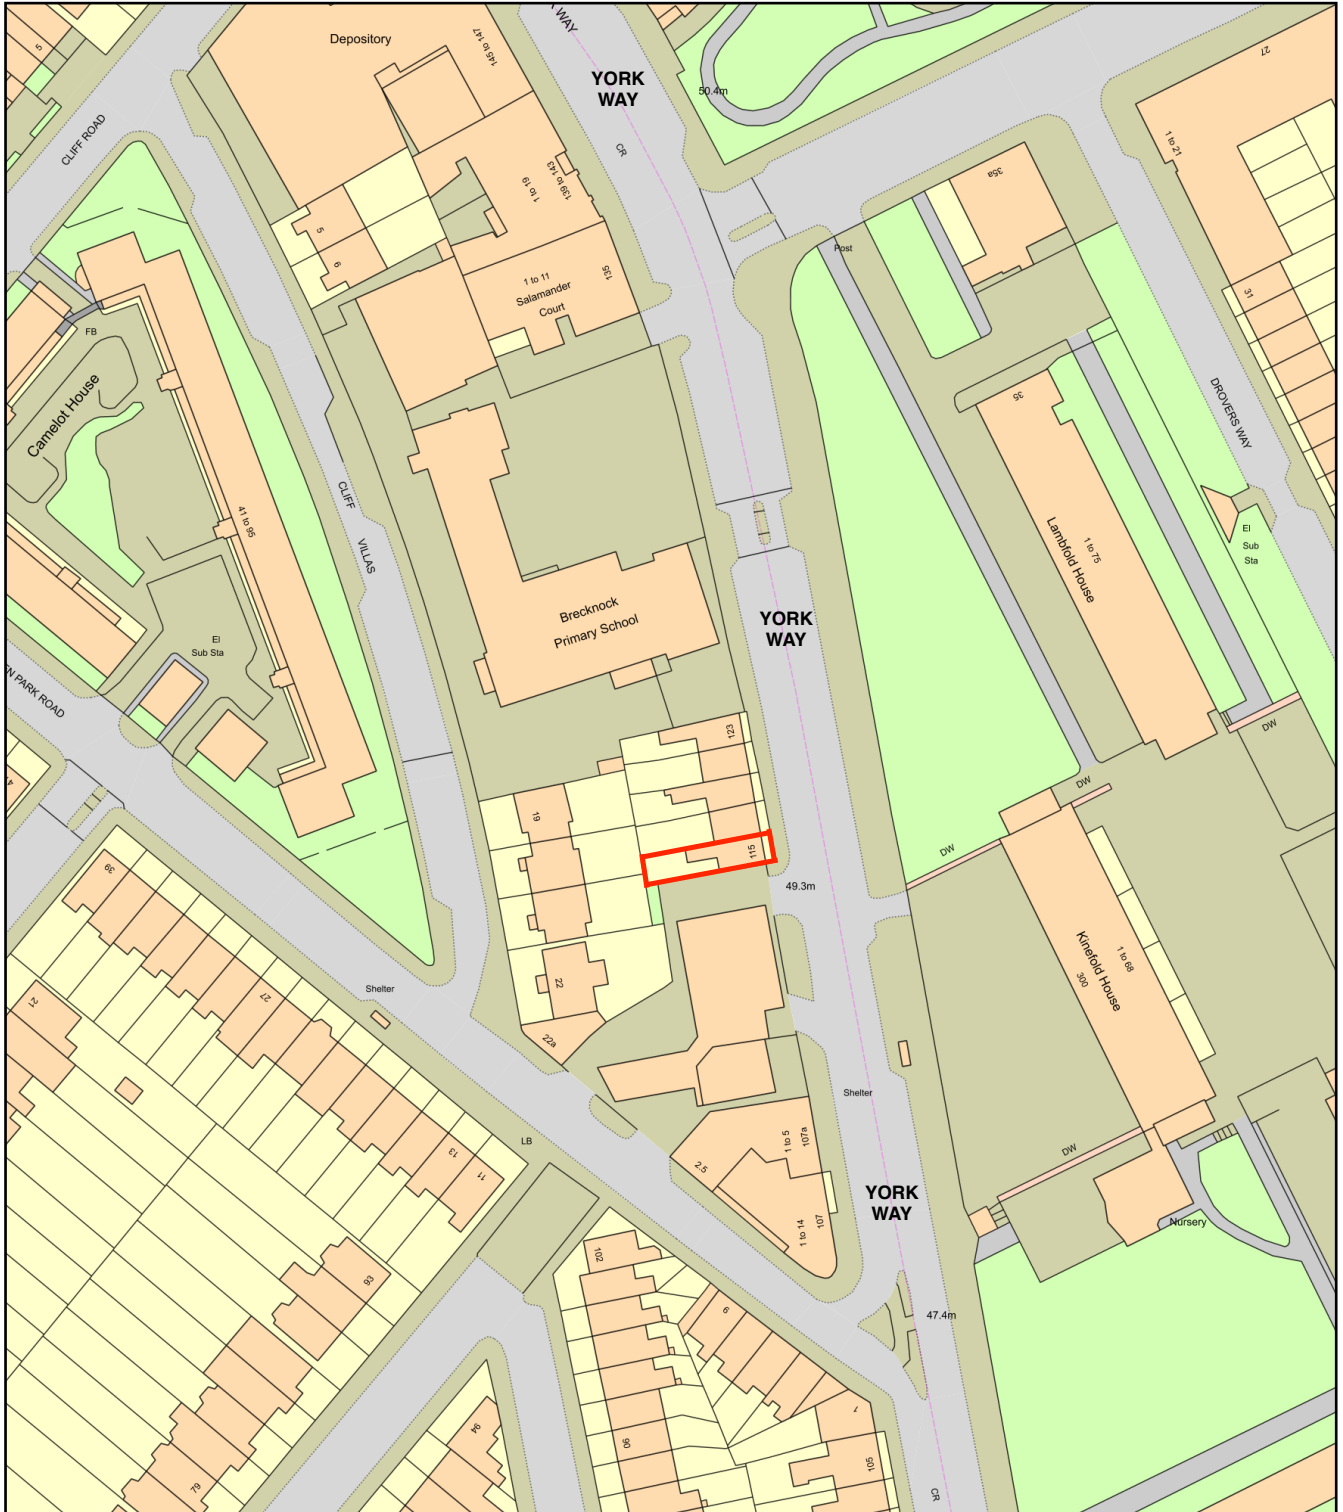

0 50
Metres

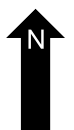

Plan Produced for: 115b York Way, N7 9QE

Date Produced: 09 Dec 2020

Plan Reference Number: TQRQM20344141855432

Scale: 1:1250 @ A4