




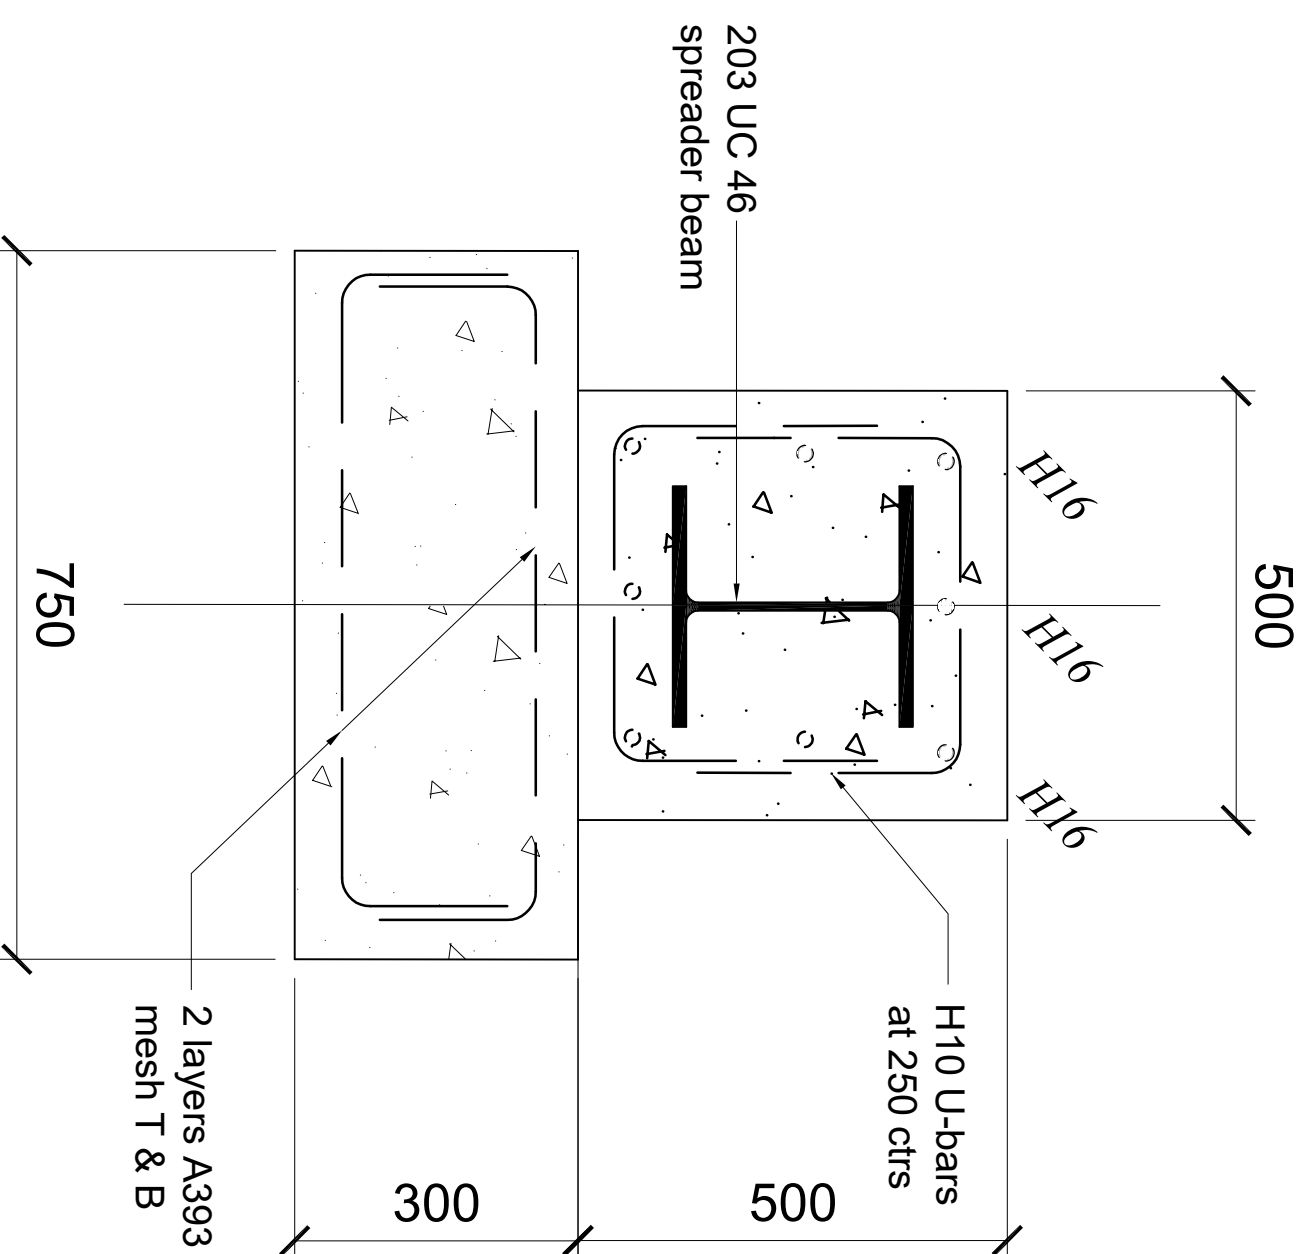

Section Y - Y

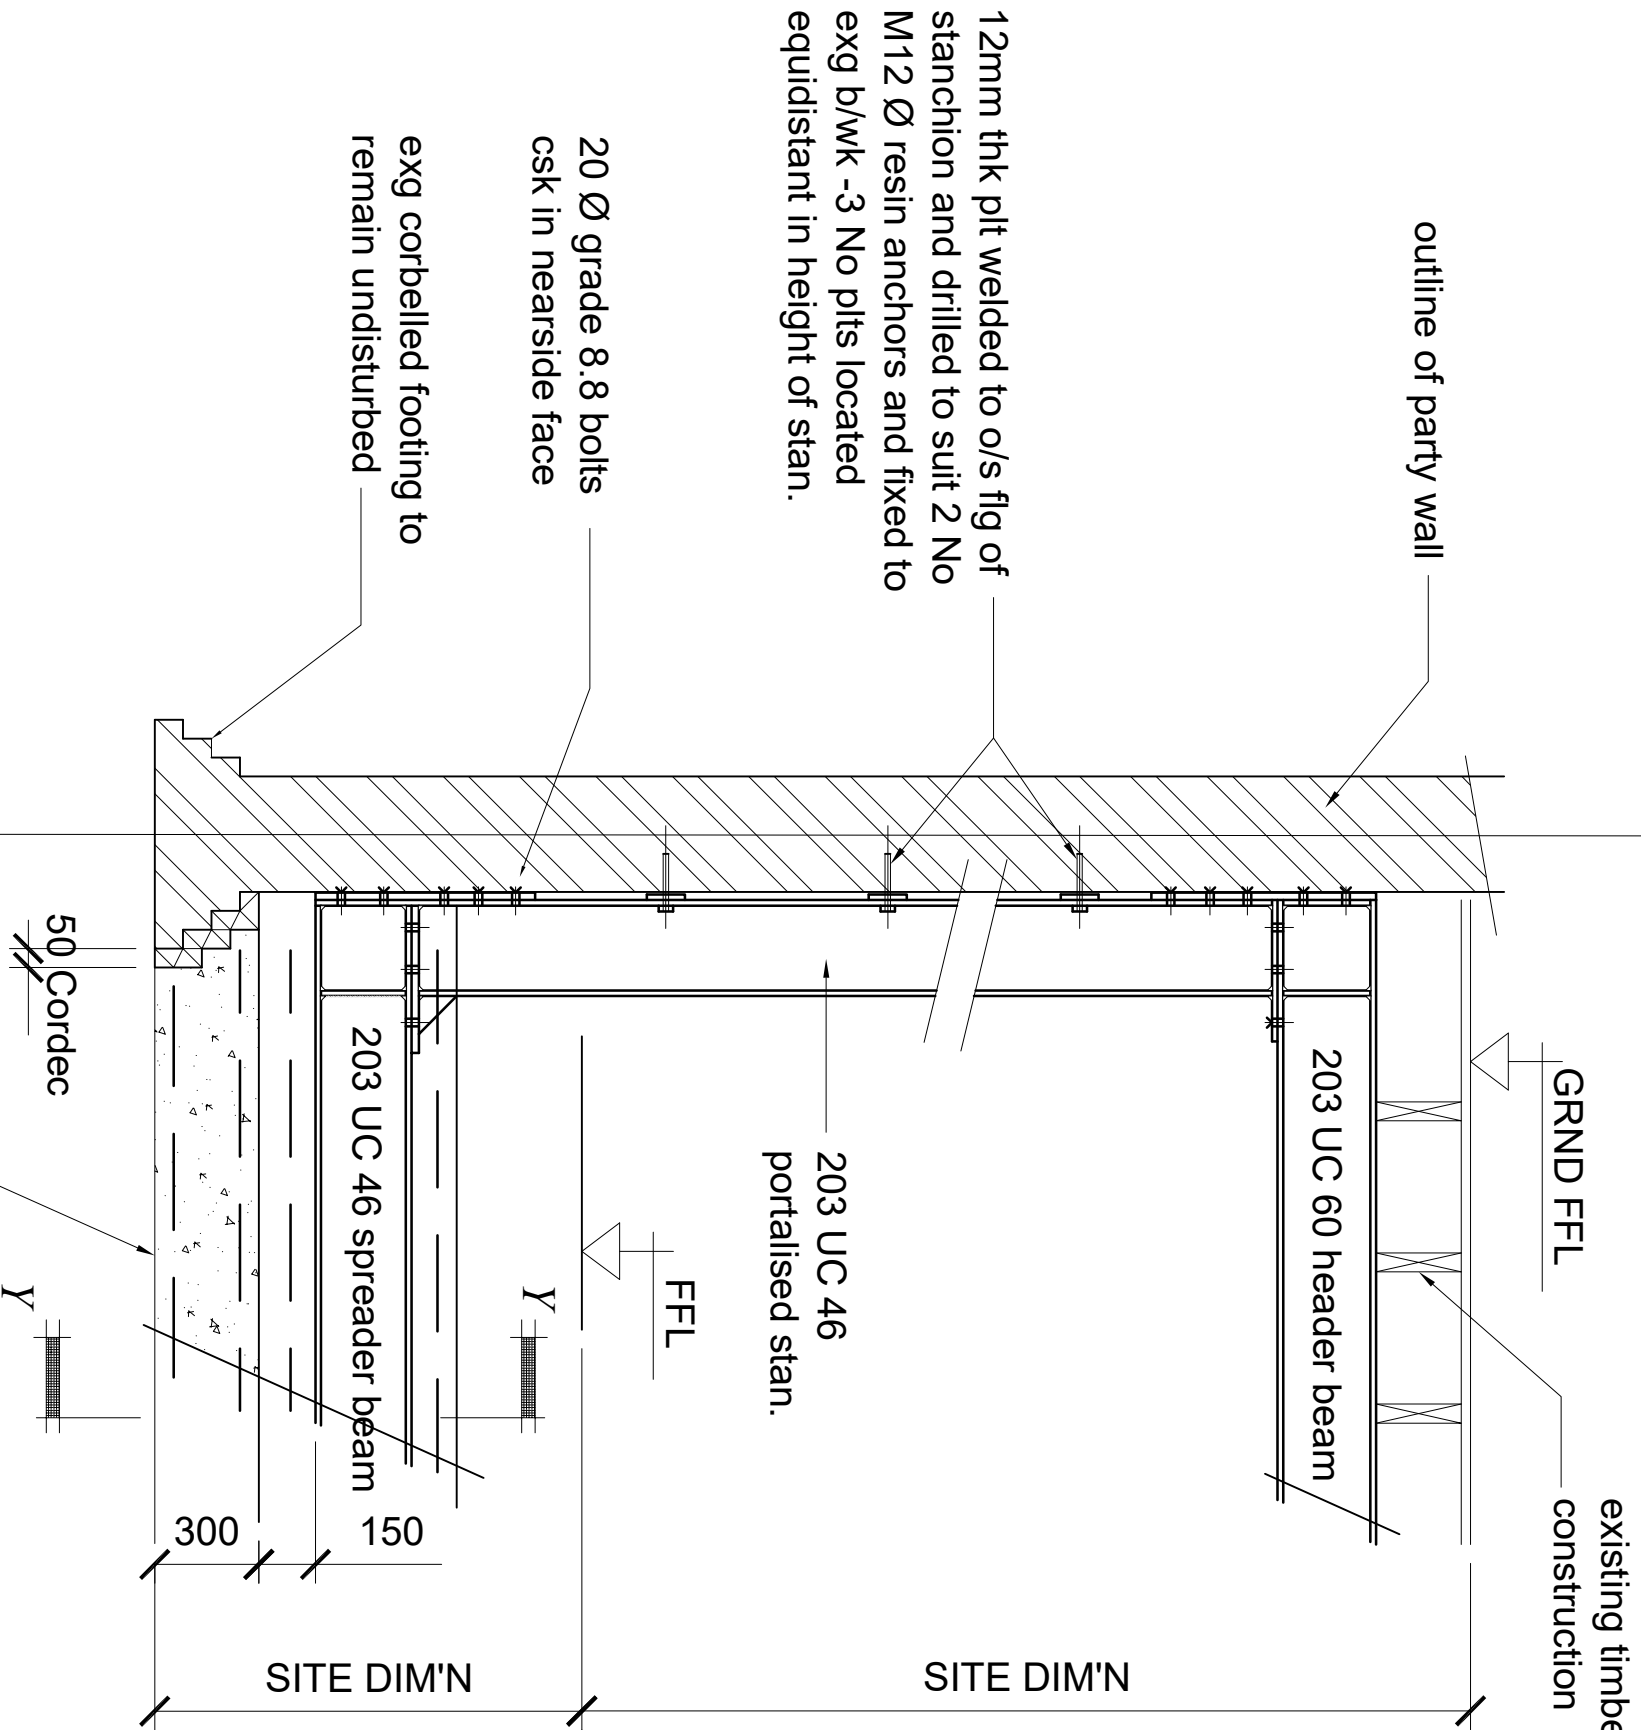

Client Information		Job Reference		Drawing Number		Revision	
Ms KATE RAWSON		24 St MARKS CRESCENT PRIMROSE HILL LONDON NW1 7TU		20/148 - 100		(-)	
Drawing Title		Scale		Date		Revision	
PORTALISED BOX FRAME (PBF1) AND FOUNDATION DETAILS		1 : 50		Dec. '20		(-)	

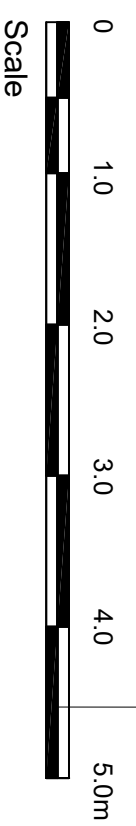

Alan Ridby Associates
2a Harford Drive, Casselbury Park, Watford, WD17 2DG
Tel: 01923 223757 e-mail: alan@alanridbyassociates.co.uk