




Scale

Notes: Any discrepancies on this drawing with other documents to be reported immediately to the Contract Administrator for clarification



EXISTING NORTH ELEVATION 1:100

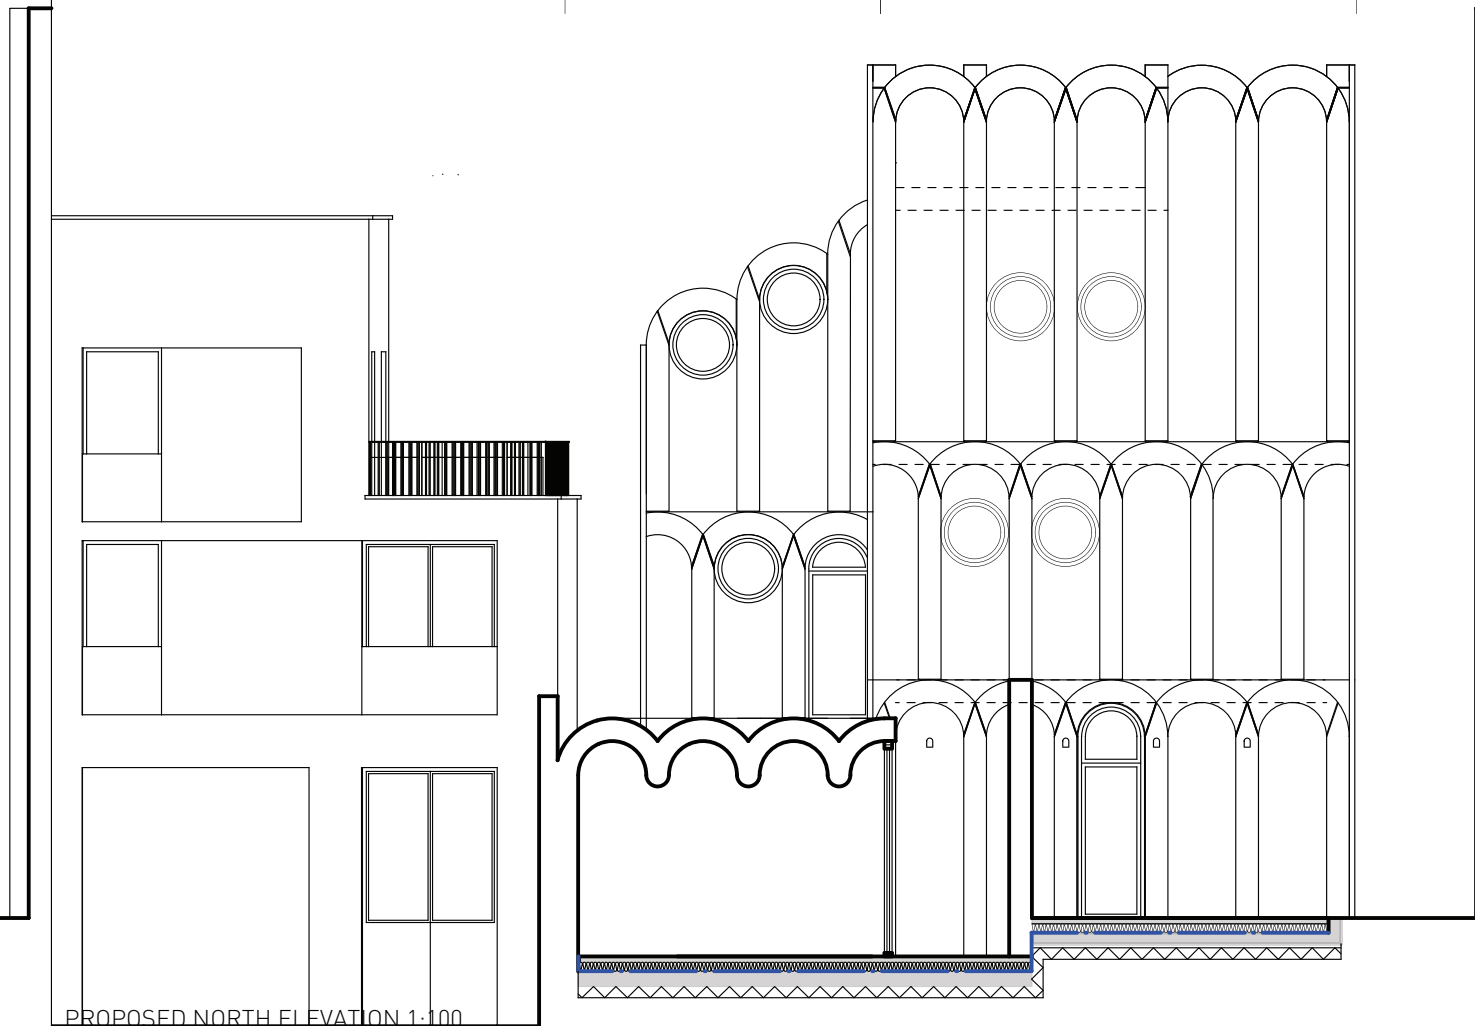

PROPOSED NORTH ELEVATION 1:100