



NOTES:  
 \* BATTEN SIZES DEPENDS ON:  
 A) HOLDING GAUGE (DISTANCE FROM HOLE TO RAIL OF SLATE)  
 B) BATTEN GAUGE (LENGTH OF SLATE - HEADLAP)/2  
 TYPICALLY 38 X 25 BATTEN FOR 450MM JOIST SPANS  
 50 X 25MM BATTEN FOR 600MM JOIST SPANS  
 \* ALWAYS INSTALL BATTENS DOUBLE LAP


**1** TYPICAL RIDGE  
SCALE 1:5

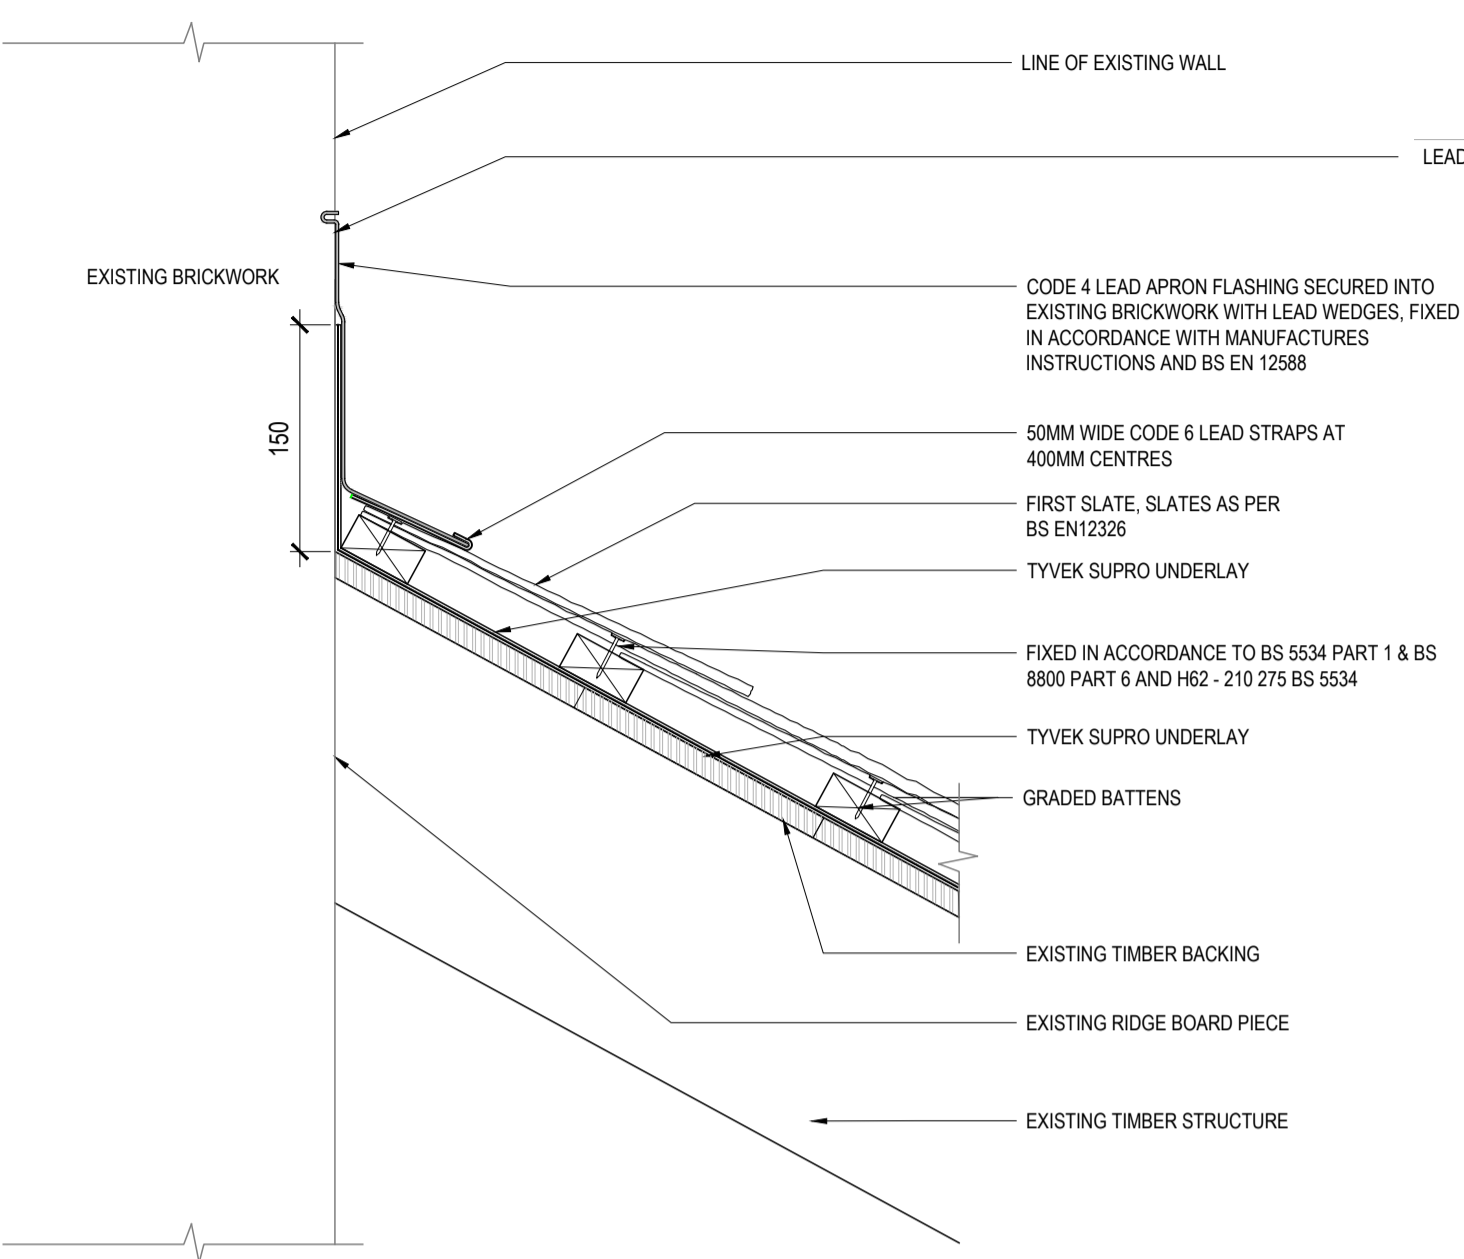


**2** TYPICAL ABUTMENT AND PARAPET  
SCALE 1:5

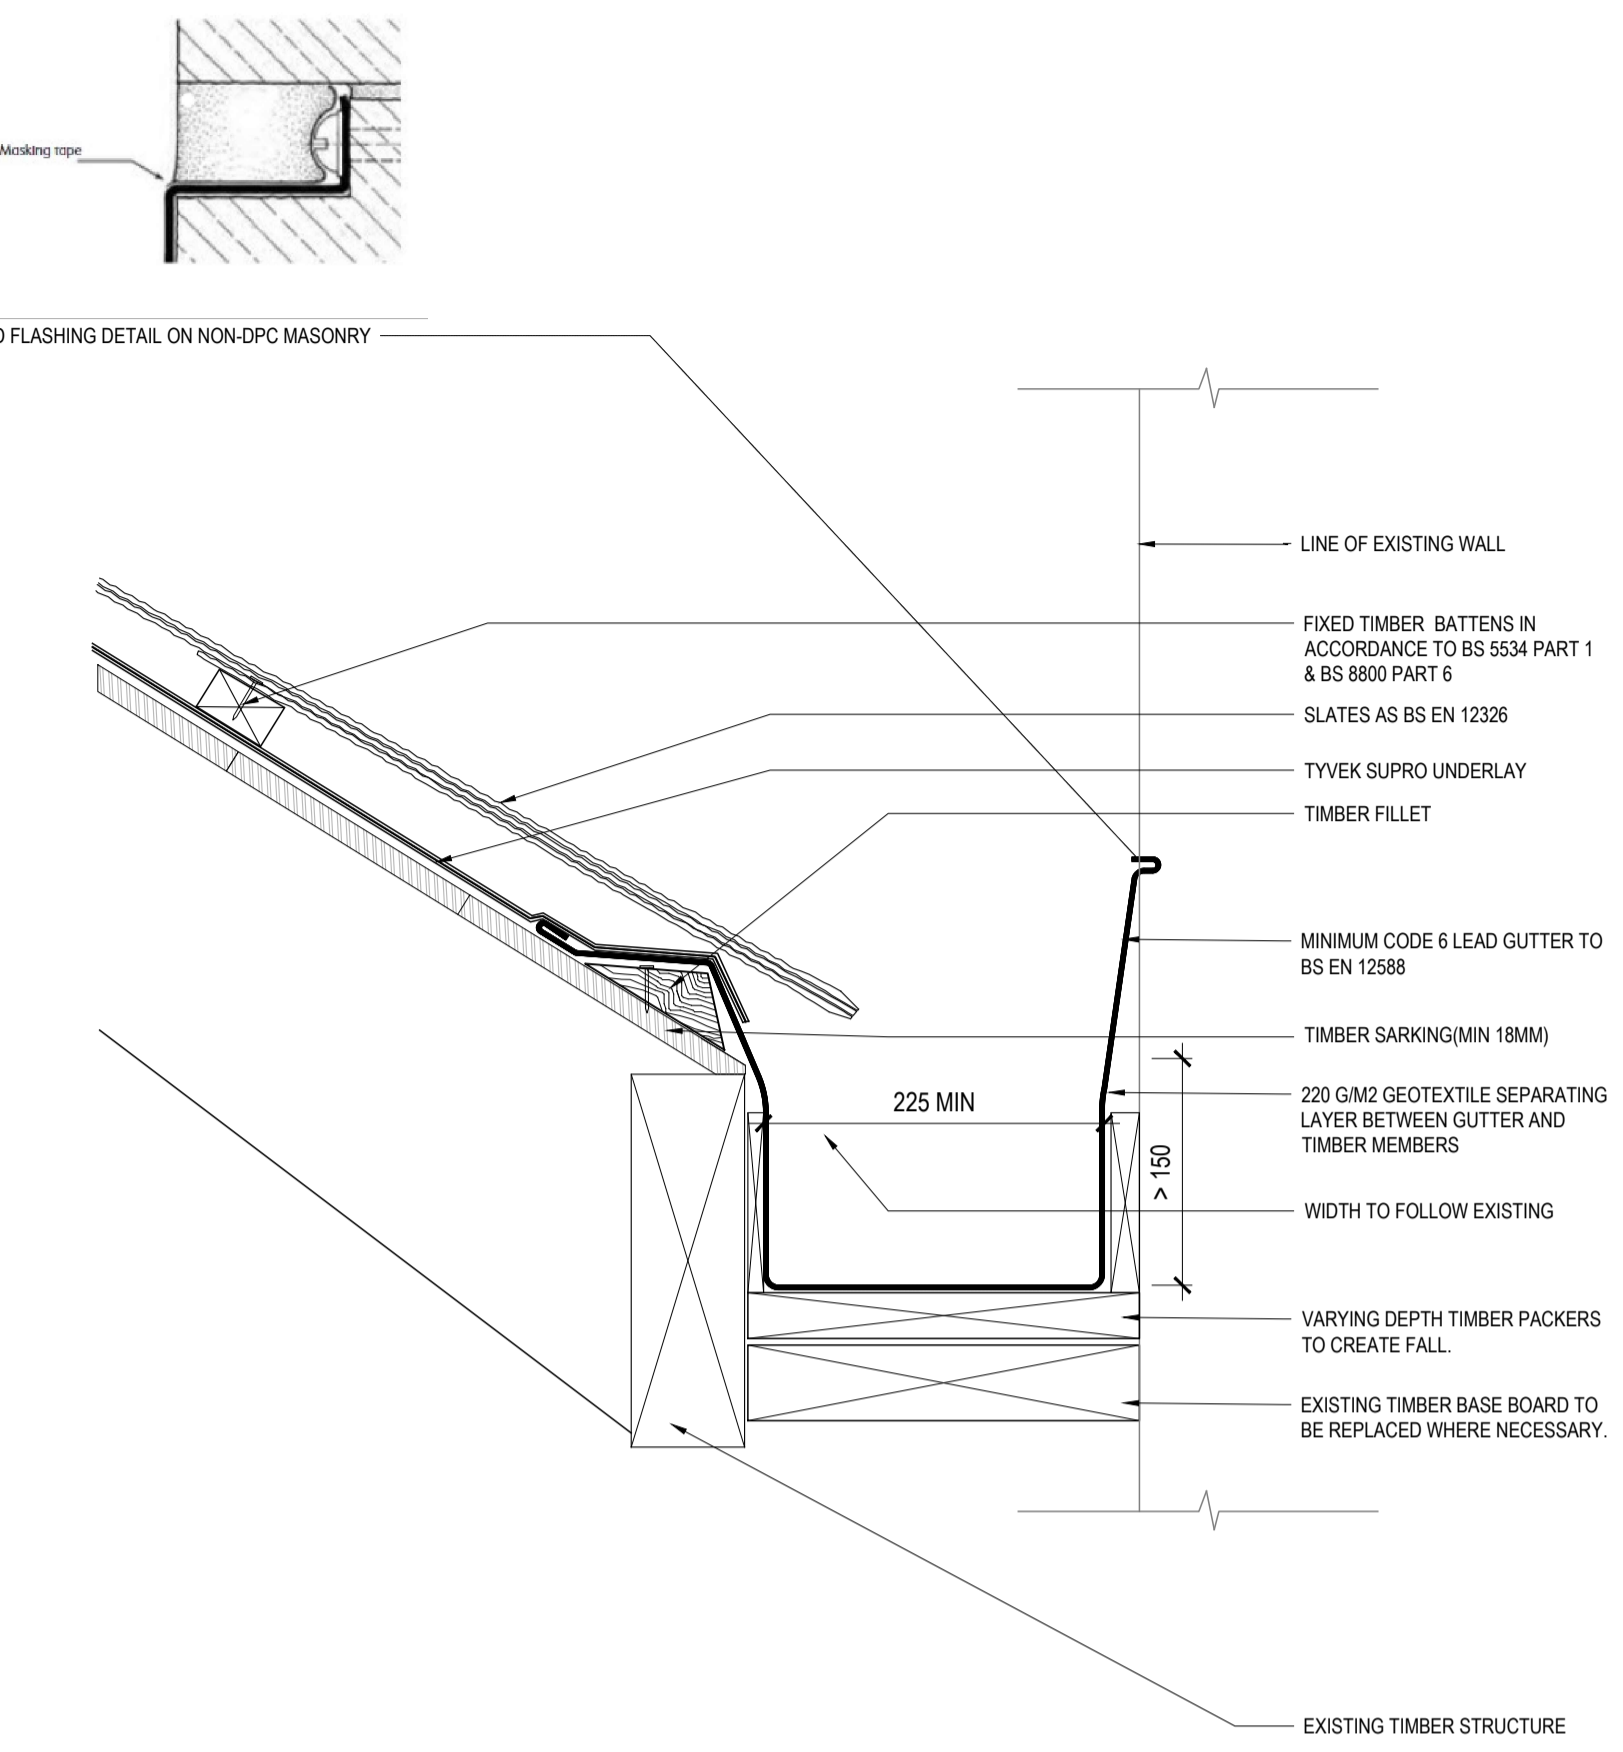

**3** TYPICAL GUTTER  
SCALE 1:5

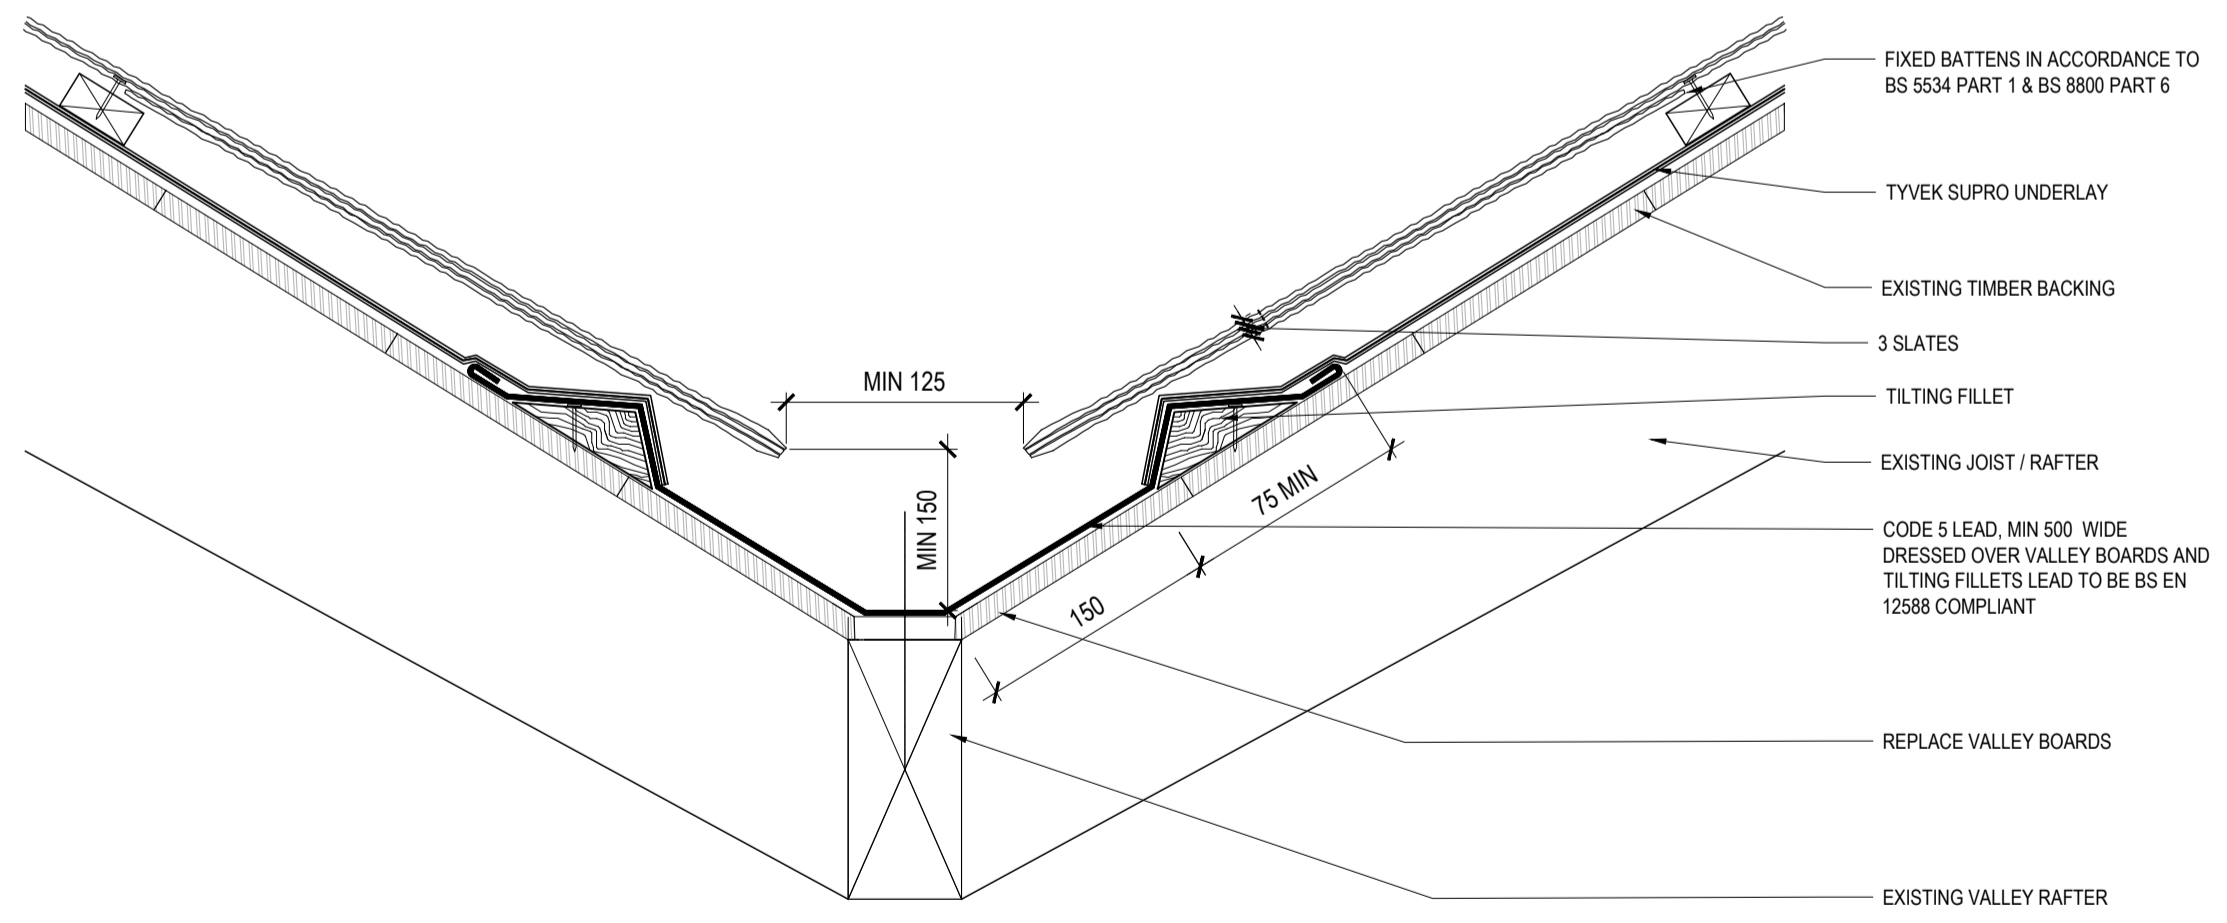

**4** TYPICAL VALLEY 1  
SCALE 1:5

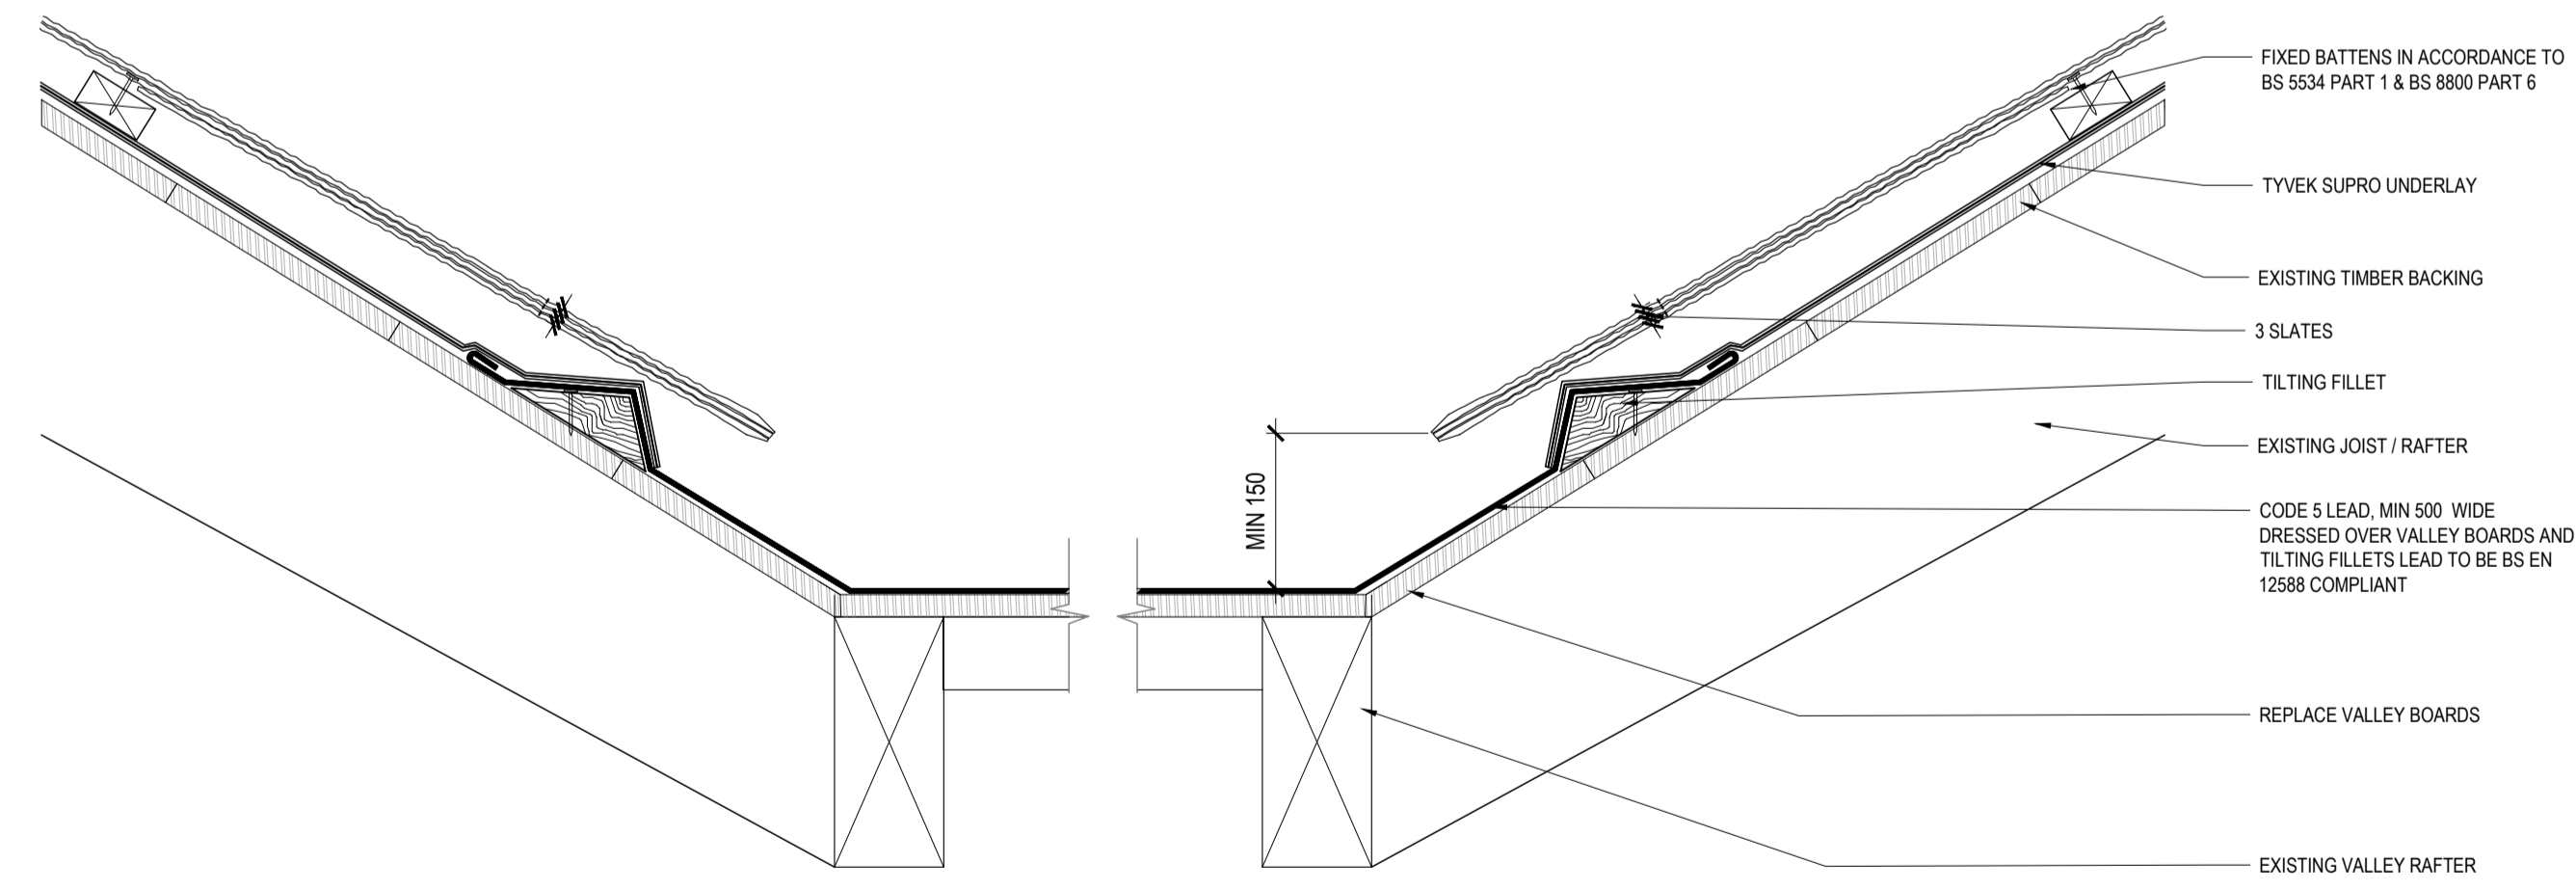

**5** TYPICAL GUTTER VALLEY  
SCALE 1:5

LEAD CODE ACCORDING TO BS EN 125888 TO BE USED IN LISTED BUILDINGS:

Type of application	Code
Flat roofing	6, 7 or 8
Parapet, box and tapered valley gutters	6, 7 or 8
Pitched roofs	6, 7 or 8
Vertical cladding	6 or 7
Dormer cheeks	5, 6 or 7
Dormer roofs	6, 7 or 8
Chimney flashing: back gutters, front aprons	5 or 6
Lead slates	5 or 6
Hip and ridge flashings	6, 7 or 8
Pitched valley gutters	6 or 7
Weatherings to cornices, parapet walls and projections	6 or 7
DPCs	4 or 5
Apron and cover flashings	5, 6 or 7
Soakers	3 or 4

**CONDITIONS:**  
 DO NOT SCALE FROM THIS DRAWING UNLESS INFORMED OTHERWISE:  
 THIS DESIGN IS SUBJECT TO FULL WRITTEN APPROVALS:  
 This drawing is the copyright of **Swift Refurbishments** and must not be copied (in whole or part), reproduced, altered, retained or disclosed in anyway without written authorisation from **Swift Refurbishments** 2021

REV	DATE	DESCRIPTION
P1	15/02/21	ISSUE FOR INFORMATION
P2	19/02/21	PLANNING ISSUE

**Swift Refurbishments**  
 P.O. Box 268  
 Tunbridge Wells  
 Kent, TN3 9WZ  
 Tel: 01892 864913  
 Email: info@swiftrefurbishments.co.uk  
 Website: www.swiftrefurbishments.co.uk

**CLIENT:**  
**WHICH?**

**CLIENT ADDRESS:**  
 2 Marylebone Road  
 London  
 NW1 4DF

**FLOOR:**  
**ROOF: TYPICAL DETAILS**  
**SHEET 1**

**SITE ADDRESS:**  
 2 Marylebone Road  
 London  
 NW1 4DF

**DRAWING STATUS:** PLANNING ISSUE

**DATE:** 15/02/21  
**DESIGN:** Roof details

**SCALE:** 1:5 @ A1  
**DRAWN:** DM

**DRAWING NO:** 20-112-10-DET-01  
**REV:** P2