© Drawing is copyright


Do not scale. All dimensions to be checked on site.
All construction, materials, workmanship etc to meet The National Building Regulations and Codes of Practice.

All discrepancies within these drawings are to be immediately reported to Contract Administrator.

No unilateral action to be taken by contractor.

Rev Date

Description

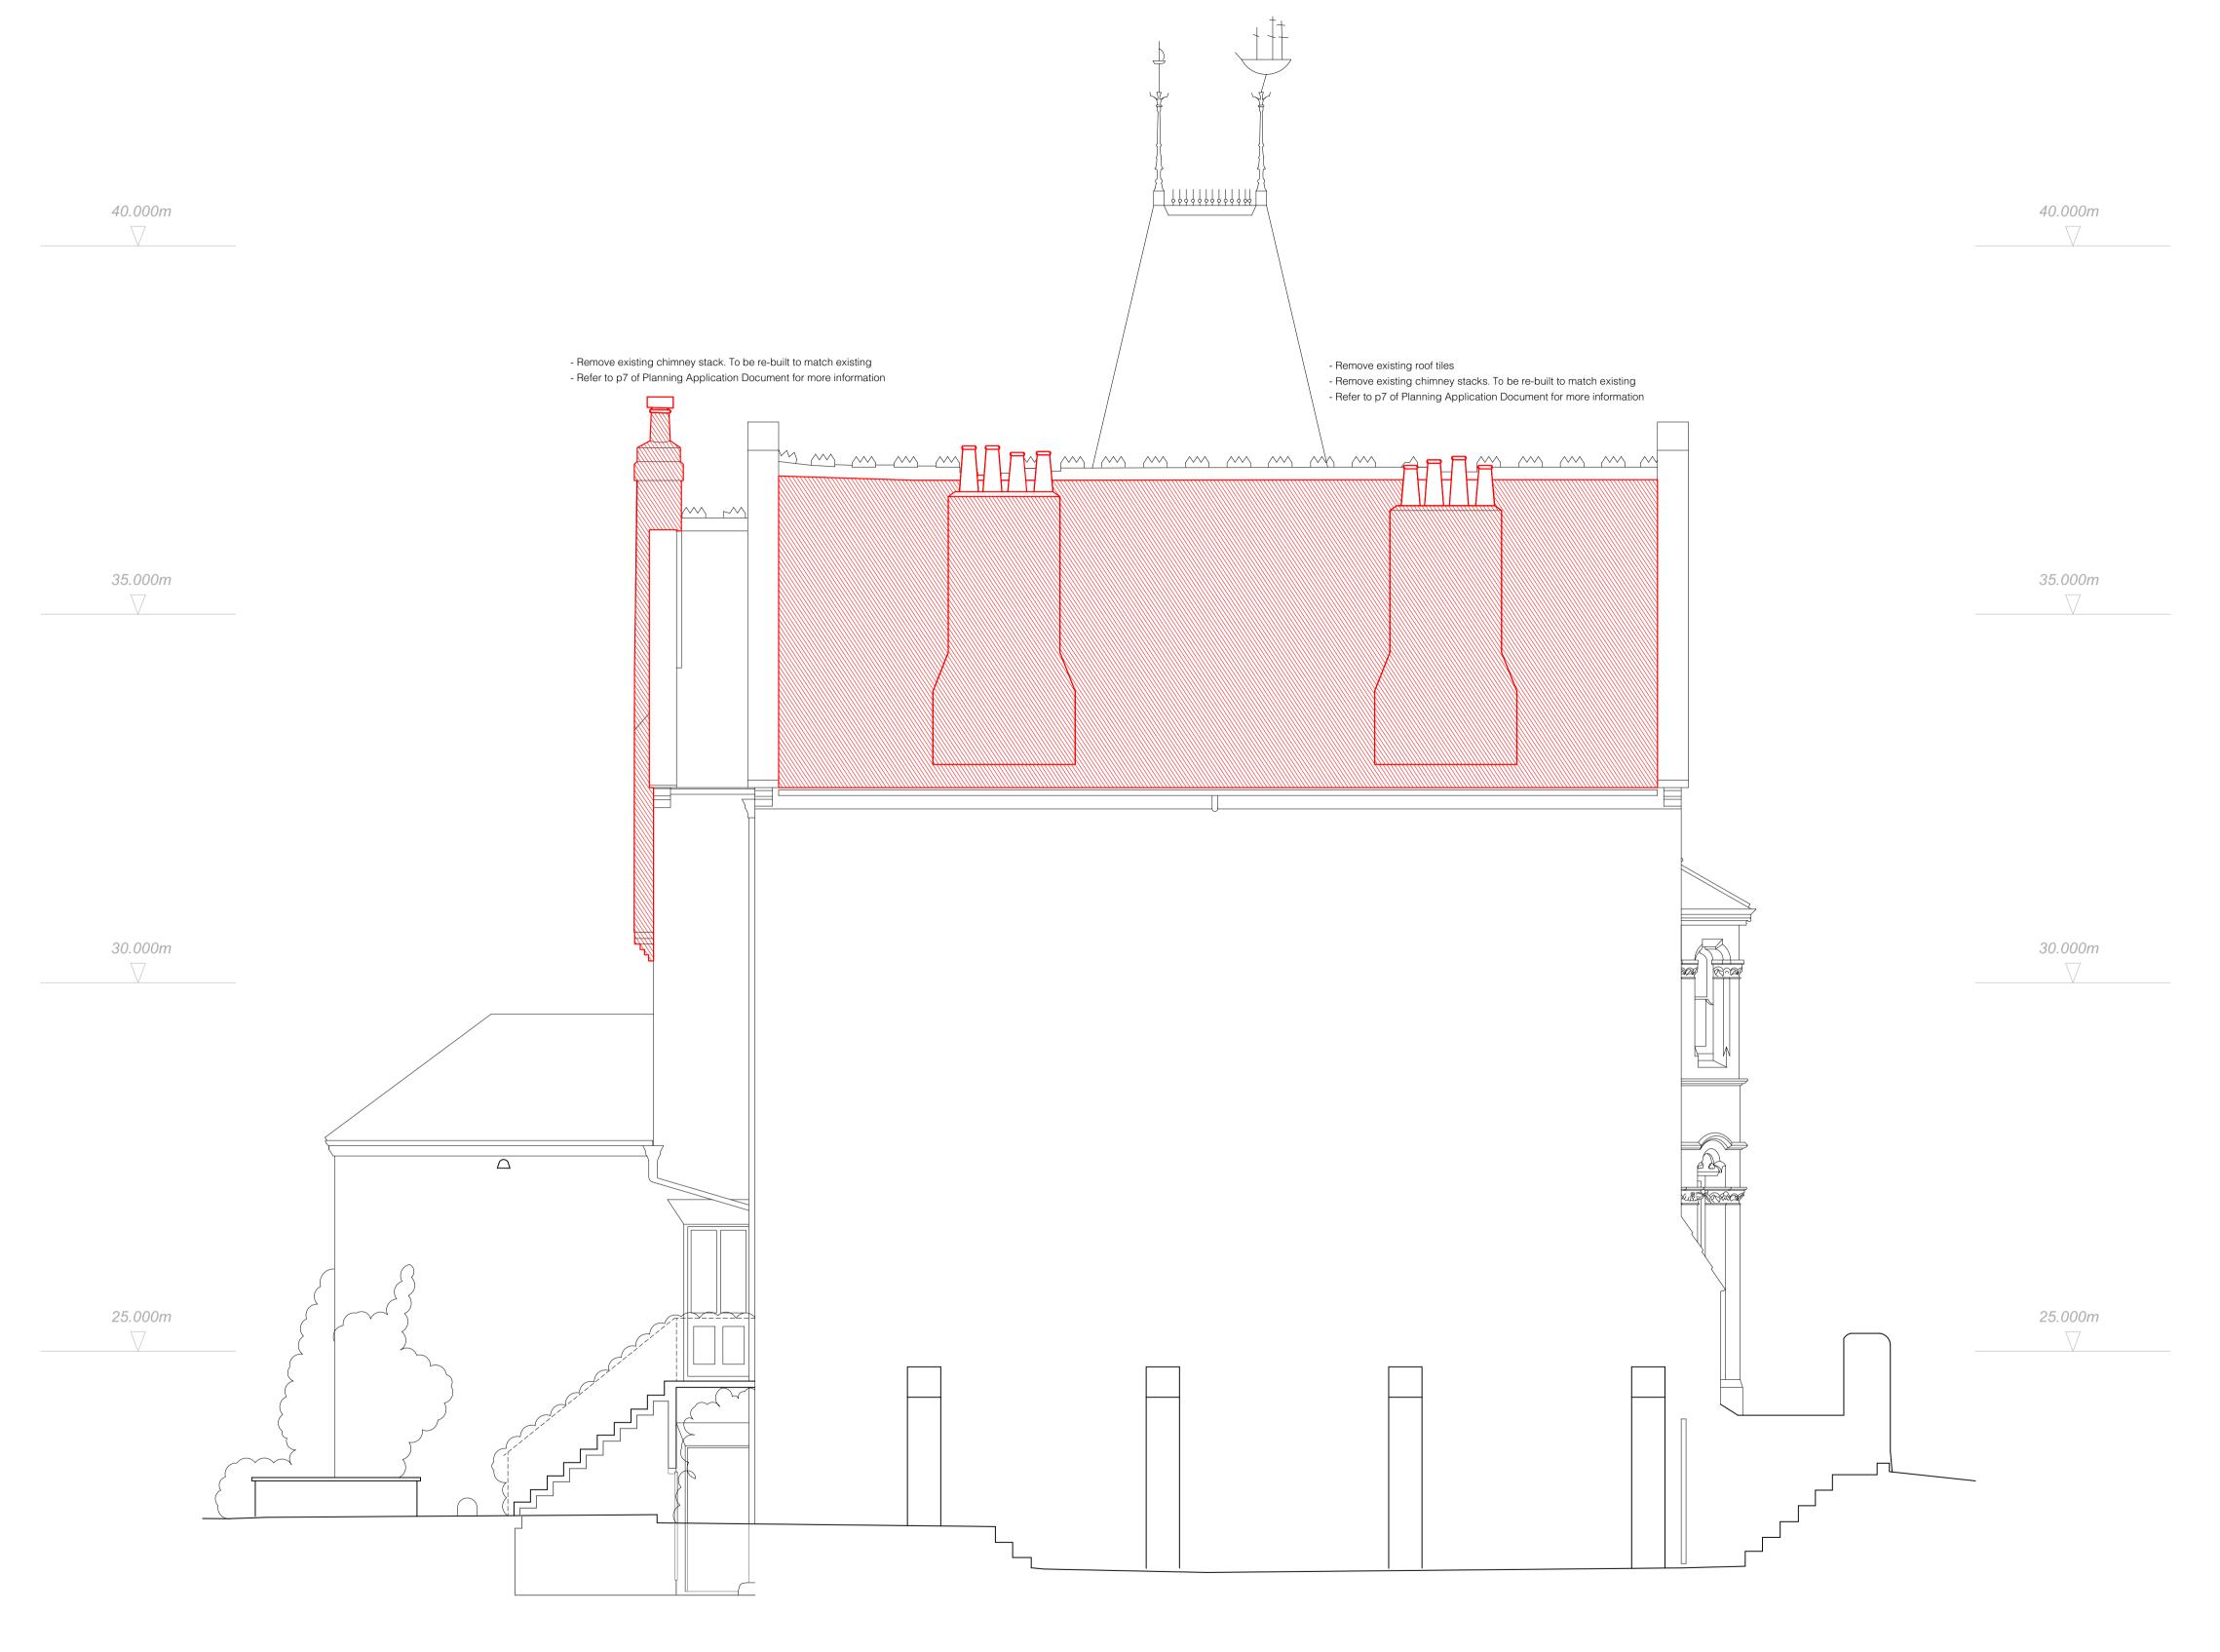

Status:			
PLANNING			
Scale bar 1:50 @ A1			
0	1	2	3 m

Project:
52 OAKLEY SQUARE

Drawing Title:
ELEVATION B DEMOLITION

Scale: 1:50 @ A1 1:100 @ A3 Job No: 2006

Drawing No.:
A053

Date:
9 MAR 2021
Revision: