
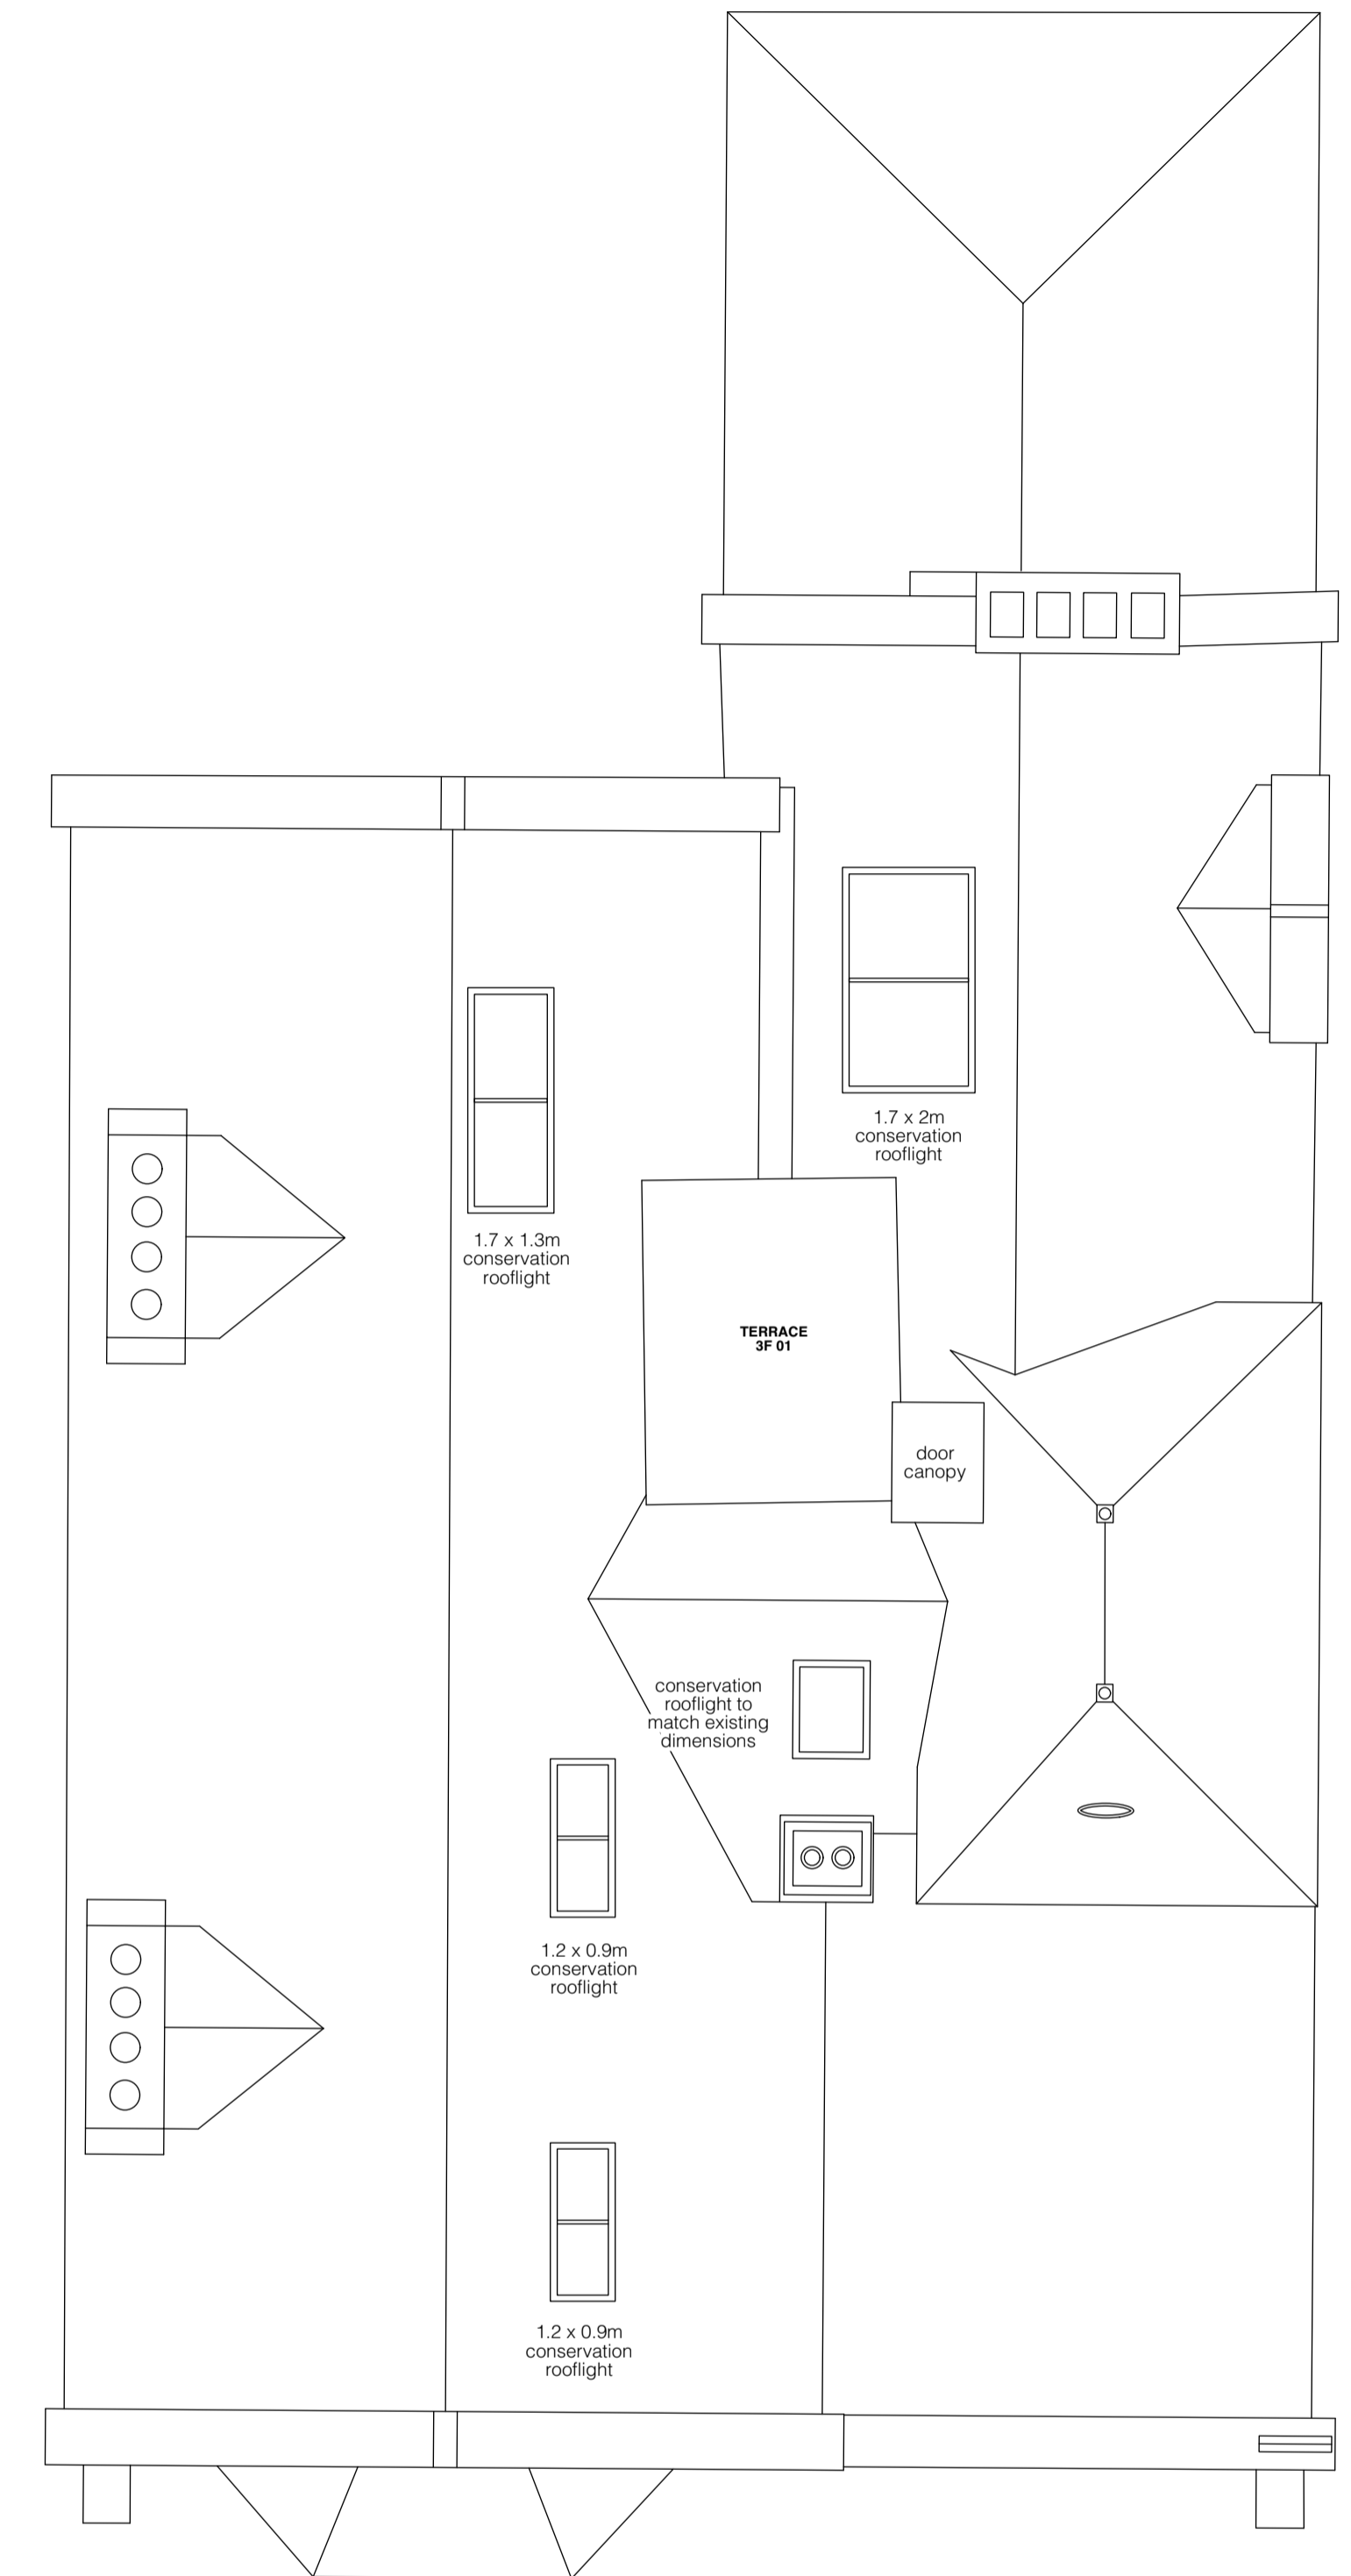
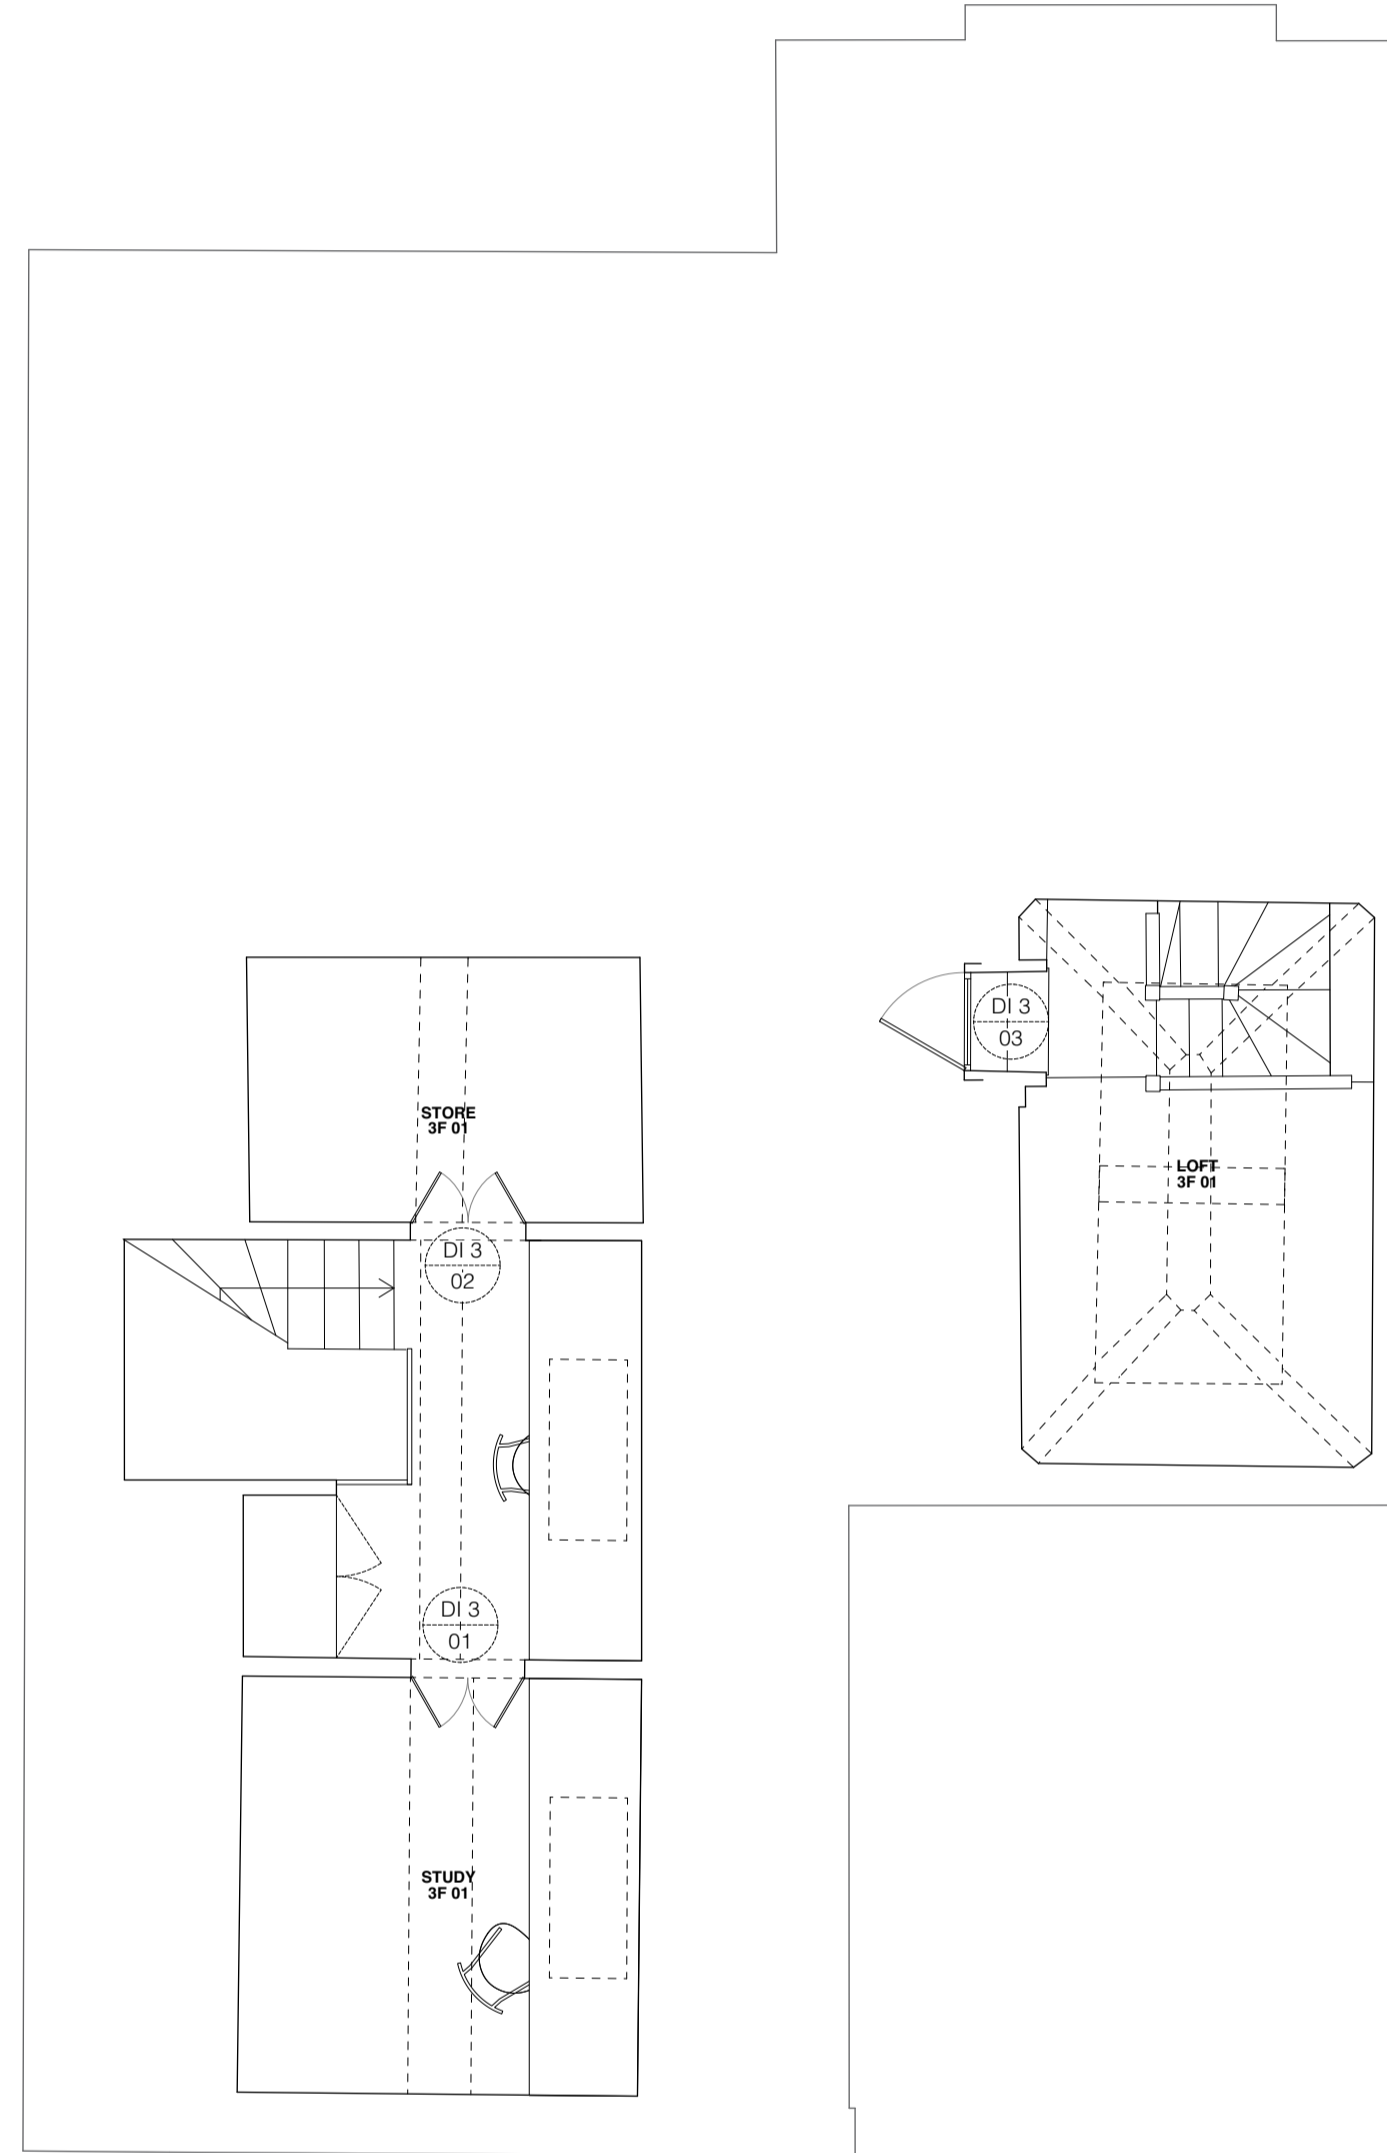


Doors 2F

Door:	Type:	Condition:	Notes:
01	DI 2	Existing	Sanded and re-stained
02	DI 2	Existing	Sanded and re-stained
03	DI 2	New	n/a
04	DI 2	New	n/a
05	DI 2	Existing	Sanded and re-stained
06	DI 2	New	Folding door
07	DI 2	New	Double door
01	DI 3	Existing	Sanded and re-stained
02	DI 3	Existing	Sanded and re-stained
03	DI 3	Existing	Sanded and re-stained

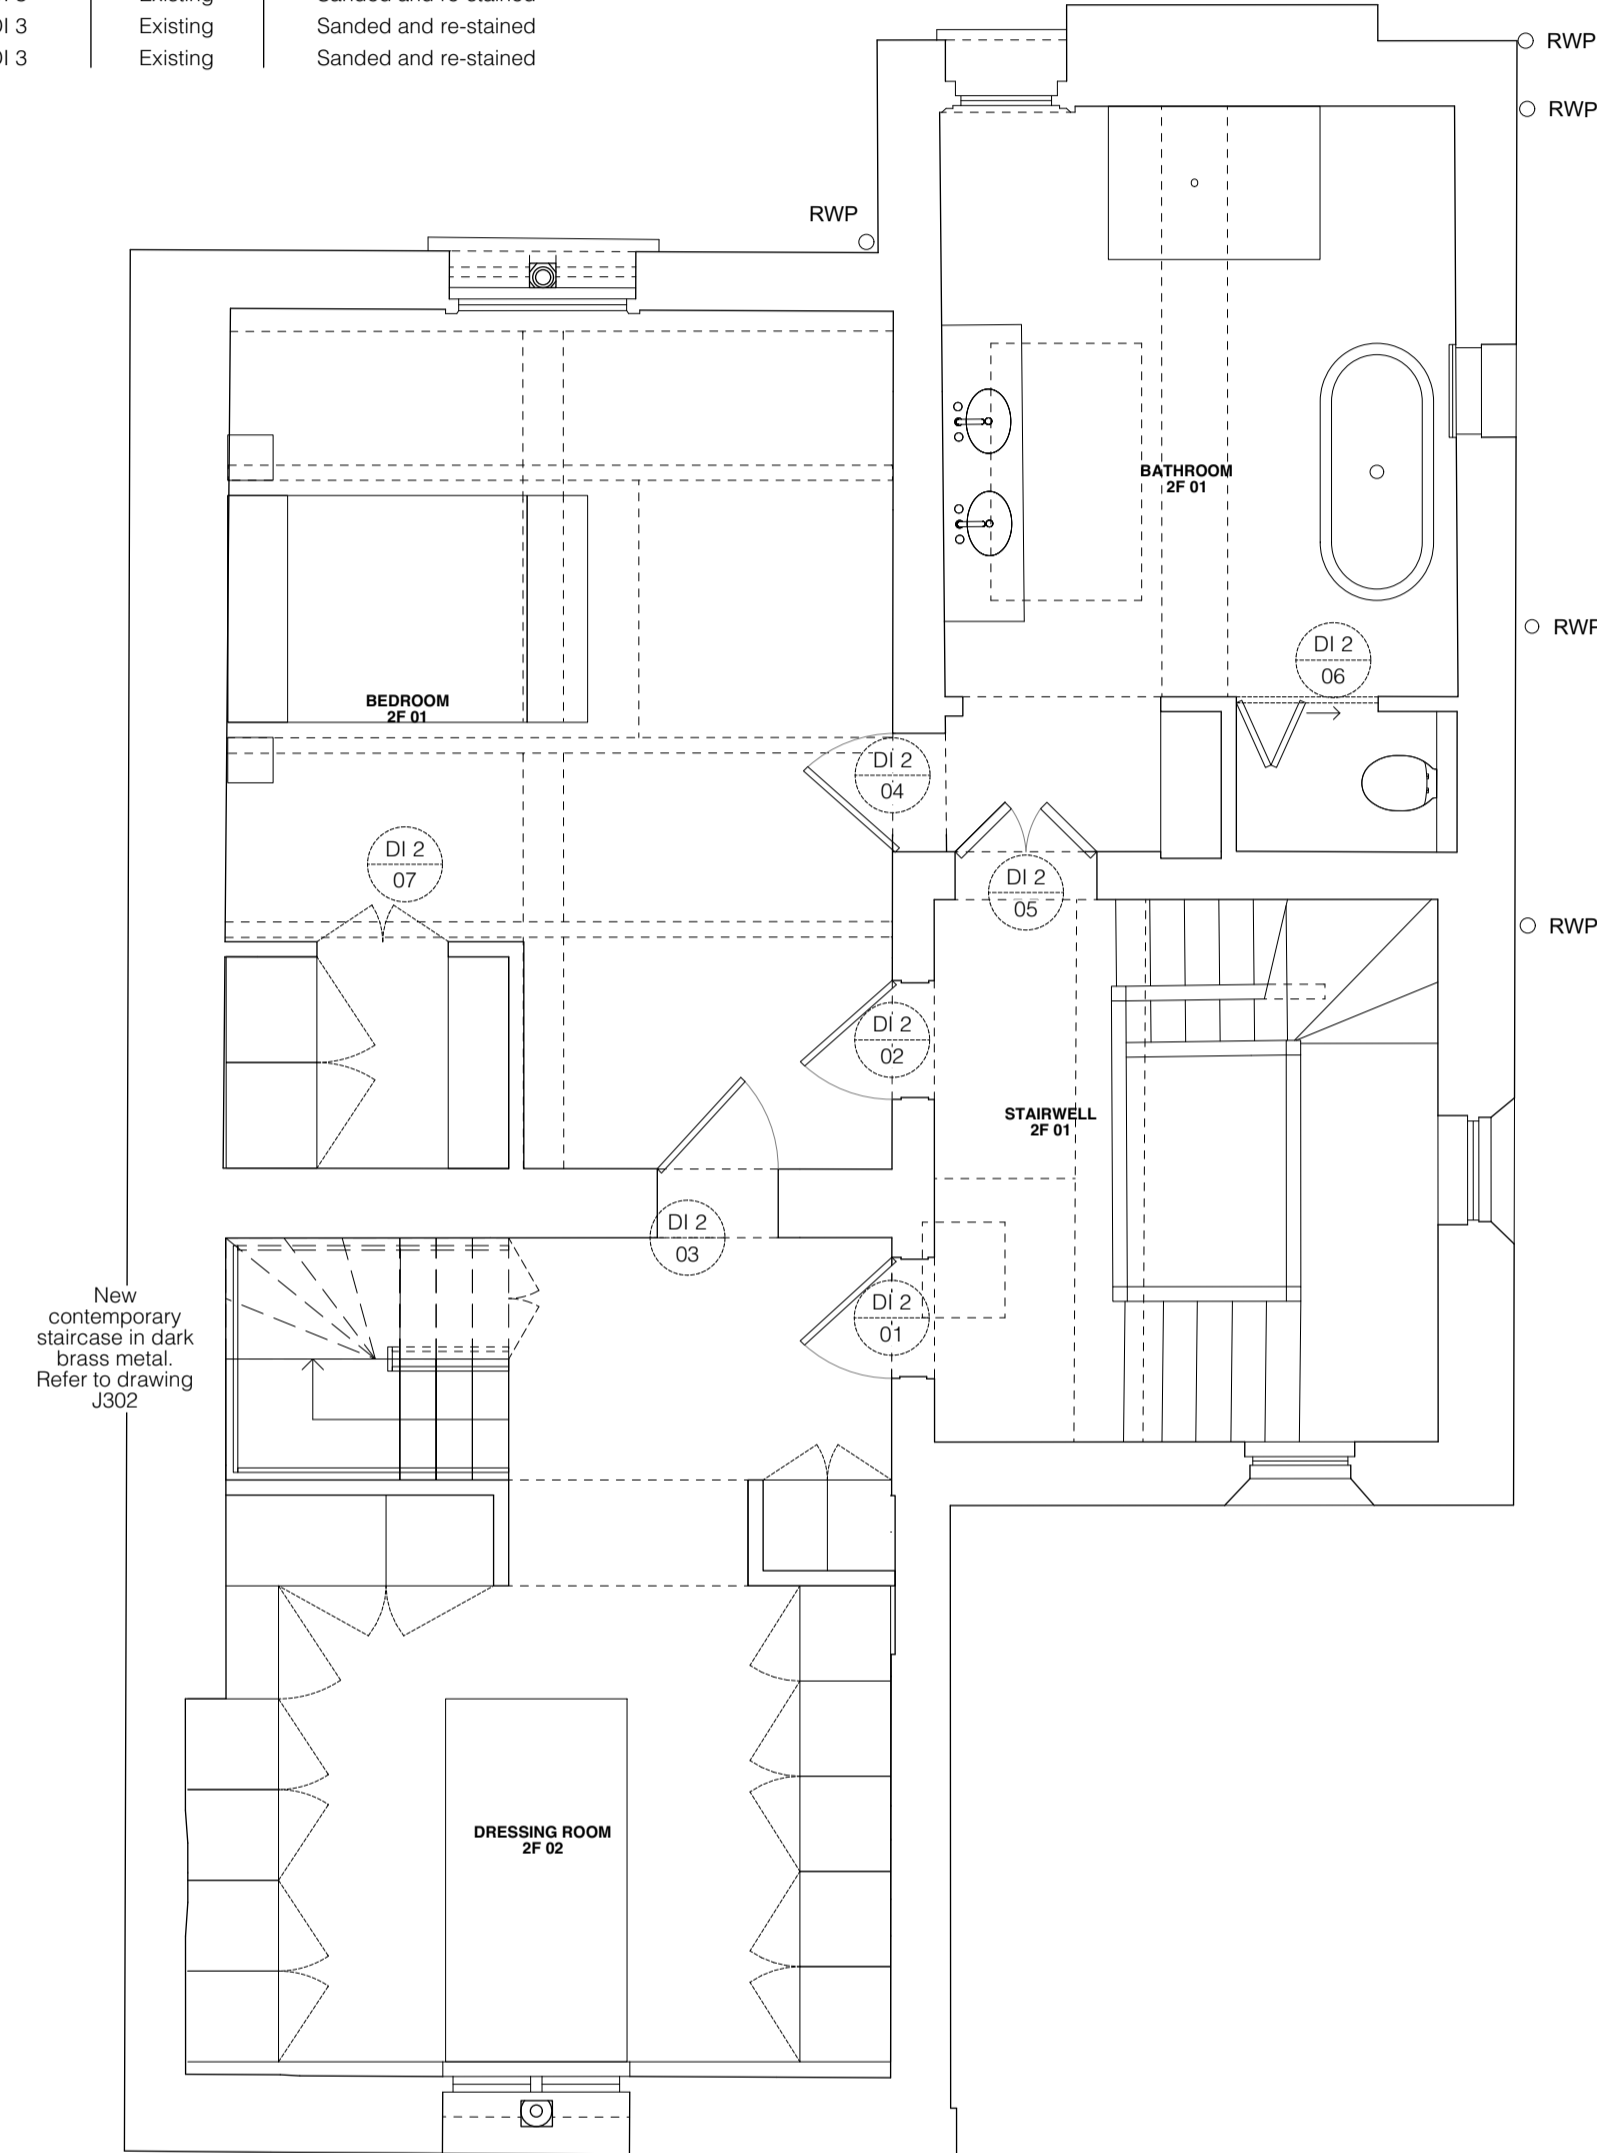

Skirting, Ceiling & Walls 2F

Room	Skirting	Walls
DRESSING ROOM 2F 02	new to match, white	painted white, window frames painted white
STAIRWELL 2F 01	sanded and stained	painted white, stair upright panelling and window frames sanded and re-stained
BEDROOM 2F 01	new to match, white	plastered and painted white, window frames painted white
BATHROOM 2F 01	stone upstand	plastered and painted light grey
STORE 3F 01	new to match, white	no change
STUDY 3F 01	new to match, white	no change
LOFT 3F 01	new to match, white	no change

© Drawing is copyright
Do not scale. All dimensions to be checked on site.
All construction, materials, workmanship etc to meet The National Building Regulations and Codes of Practice.
All discrepancies within these drawings are to be immediately reported to Contract Administrator.
No unilateral action to be taken by contractor.

Rev	Date	Description

Status:
PLANNING
Scale bar 1:50 @ A1
0 1 2 3 m

Project:
52 OAKLEY SQUARE
Drawing Title:
2F, 3F, RF PROPOSED PLANS

Scale:
1:50 @ A1
1:100 @ A3
Job No:
2006

Drawing No.:
A151
Date:
9 MAR 2021
Revision: