


© Drawing is copyright


Do not scale. All dimensions to be checked on site. All construction, materials, workmanship etc to meet The National Building Regulations and Codes of Practice.

All discrepancies within these drawings are to be immediately reported to Contract Administrator. No unilateral action to be taken by contractor.

Rev Date

Description

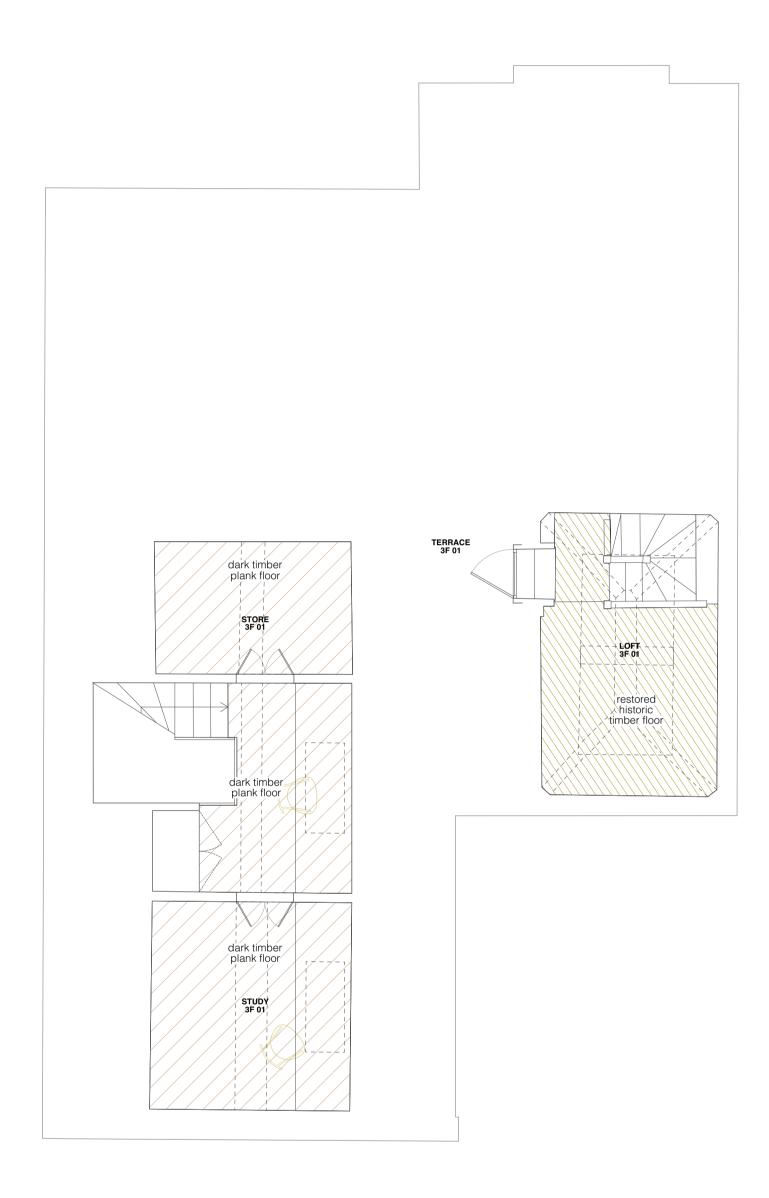

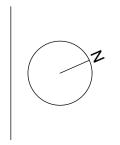



Project: 52 OAKLEY SQUARE

Drawing Title: 2F, 3F, RF PROPOSED FLOOR FINISHES

Scale: 1:50 @ A1 1:100 @ A3 Job No: 2006

