


## **New Doors**

Door:	Type:	Type:	Notes:
01	DI -1	New	n/a
04	DI 0	New	n/a
04	DI 1	New	n/a
05	DI 1	New	n/a
03	DI 2	New	n/a
04	DI 2	New	n/a

## 01 Door Elevation 1:10 @ A1

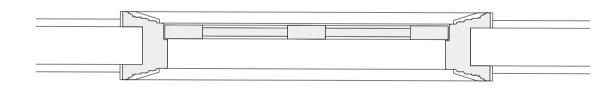

02 Door Plan detail

© Drawing is copyright

Do not scale. All dimensions to be checked on site.
All construction, materials, workmanship etc to meet The National Building Regulations and Codes of Practice.

All discrepancies within these drawings are to be immediately reported to Contract Administrator.
No unilateral action to be taken by contractor.

Status:

PLANNING

Project: 52 OAKLEY SQUARE

Drawing Title:

TYPICAL INTERNAL DOORS

Scale: 1:10 @ A1 1:20 @ A3 Job No:

2006

Drawing No.:

J301

Date:
9 MAR 2021