




01 Stair Elevation
1:25 @ A1

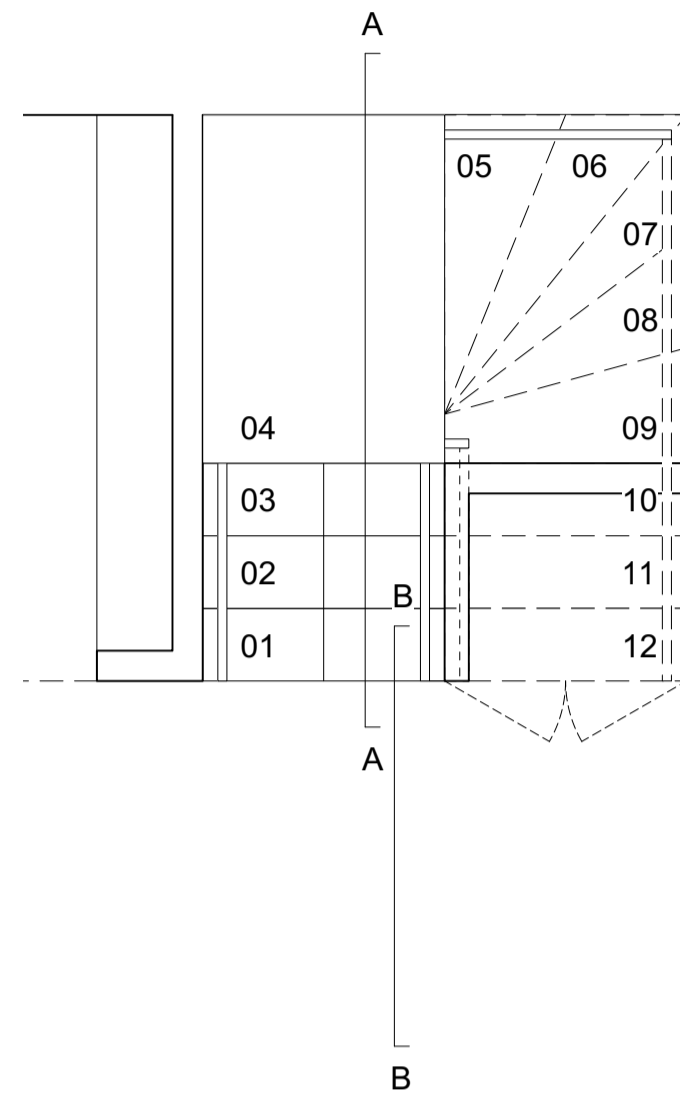


02 Stair Plan
1:25 @ A1

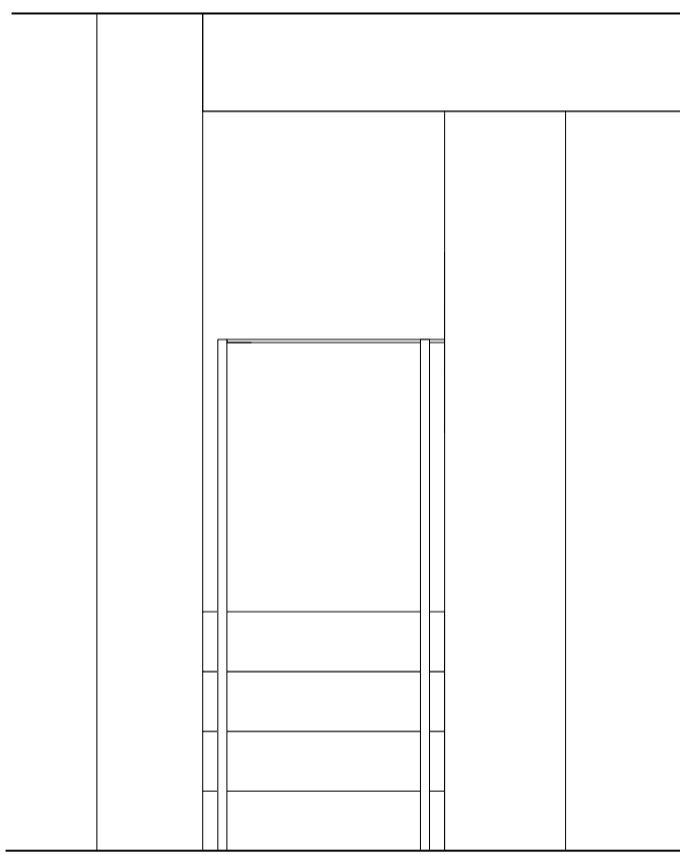


03 Stair Section
1:25 @ A1

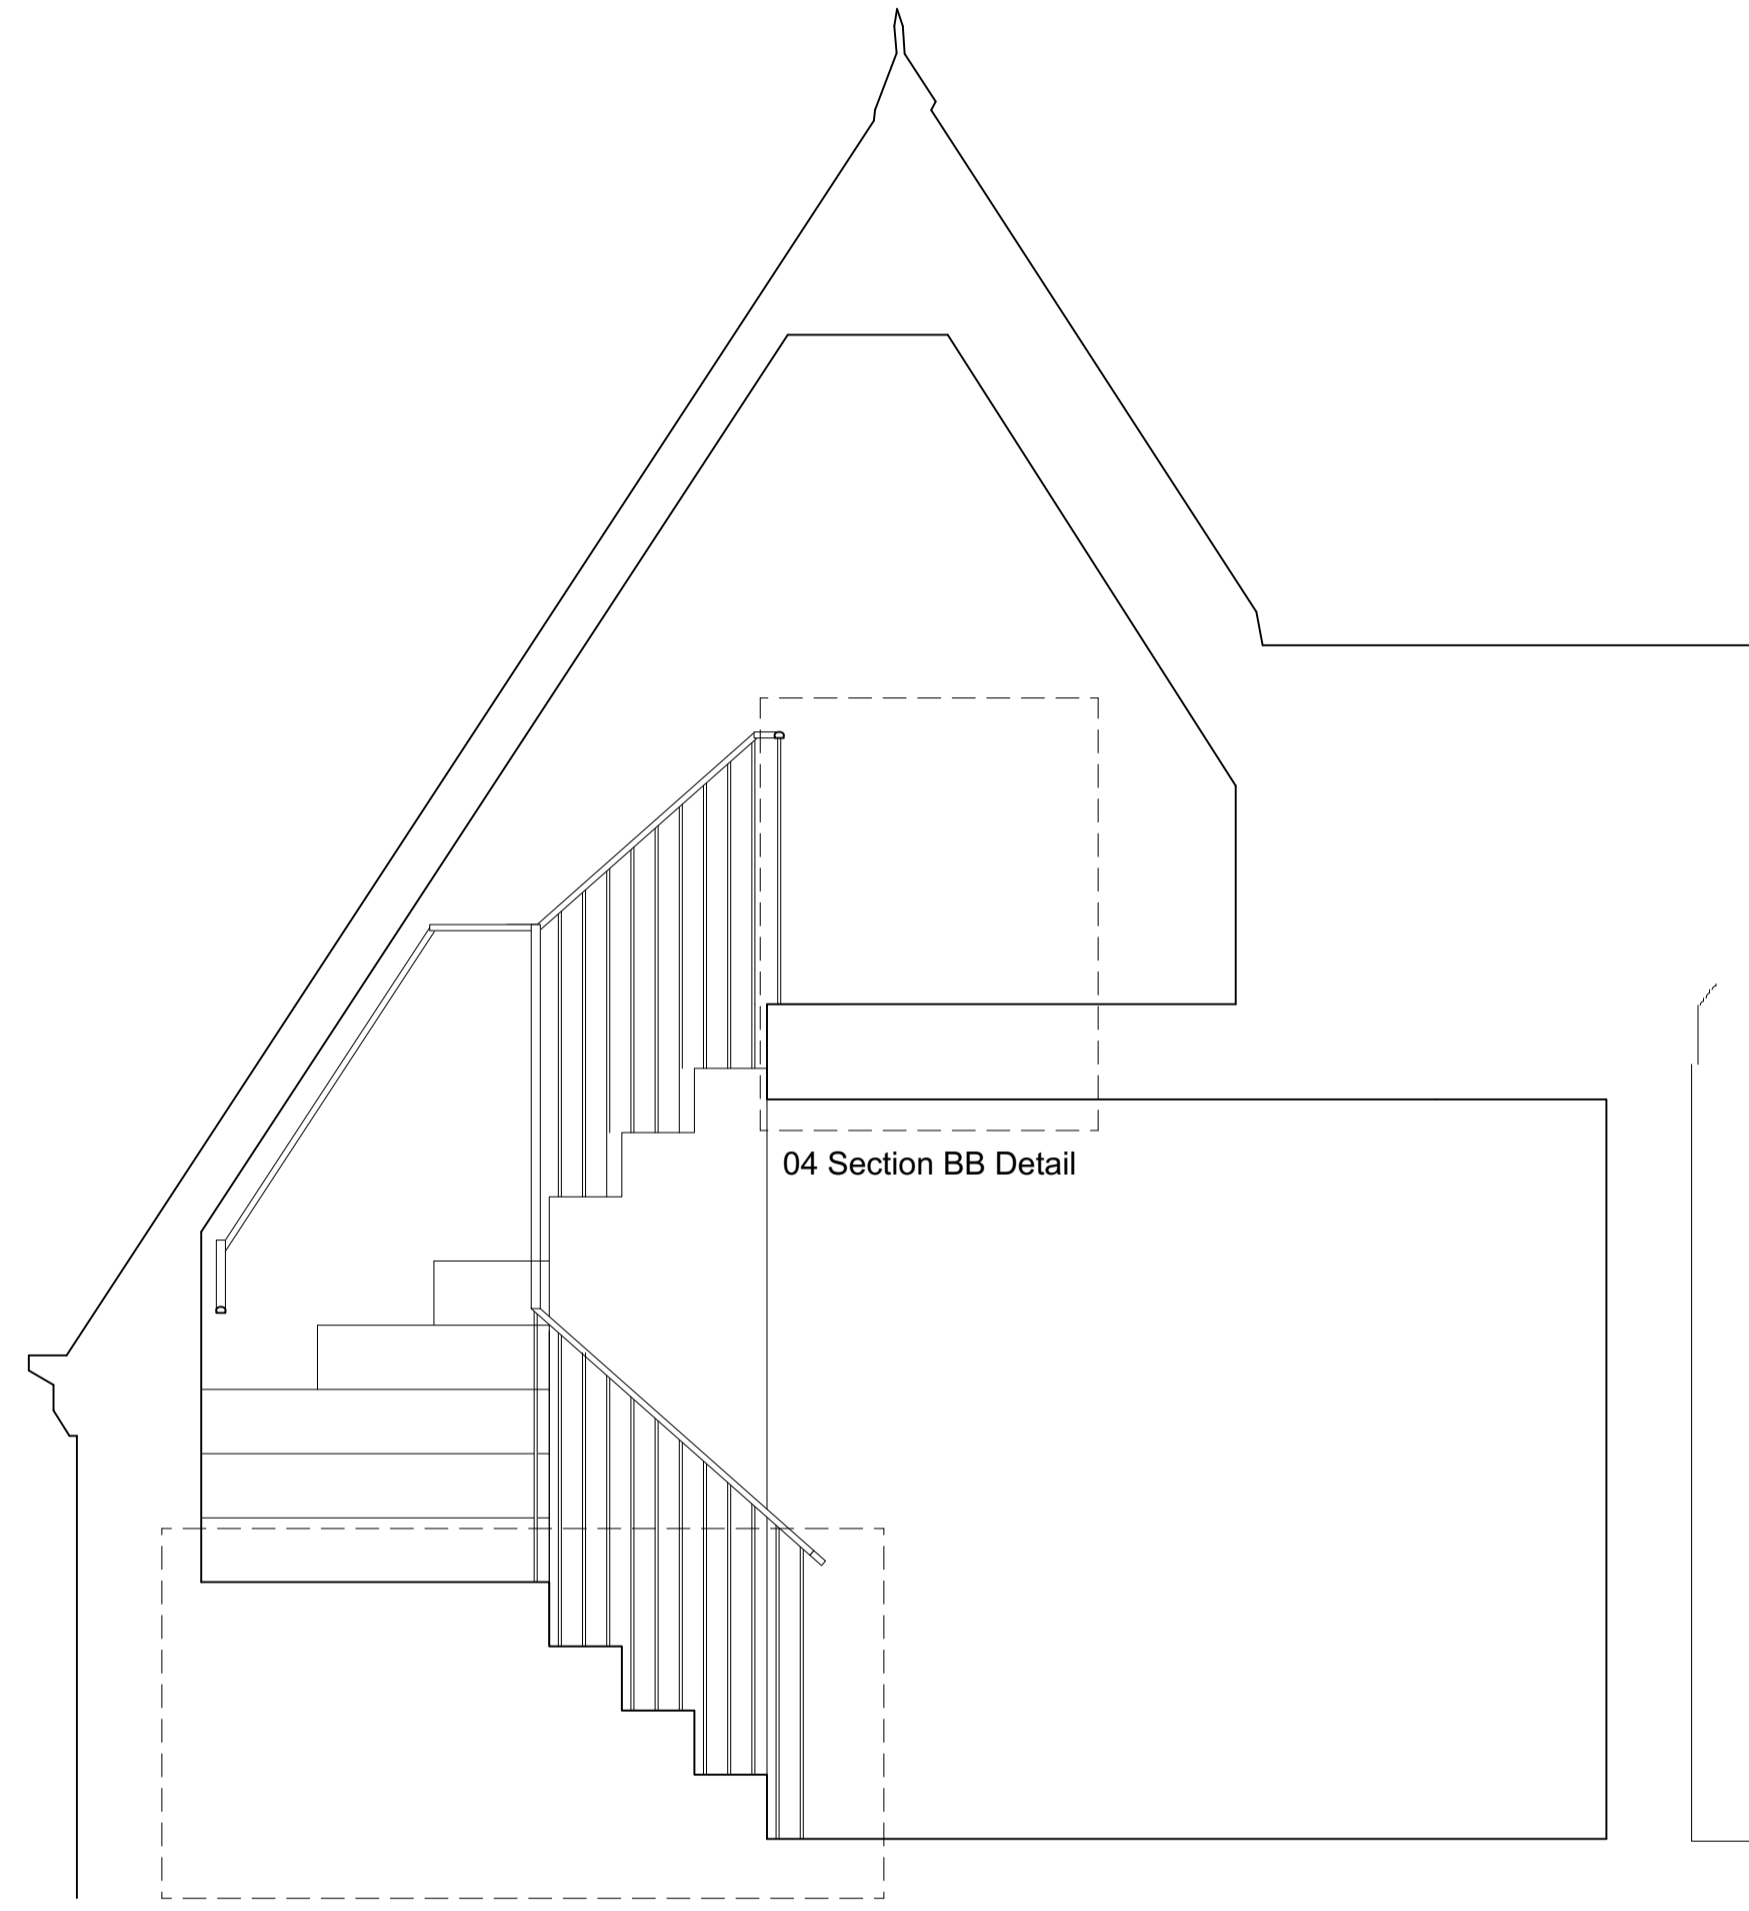

04 Section BB Detail
1:10 @ A1

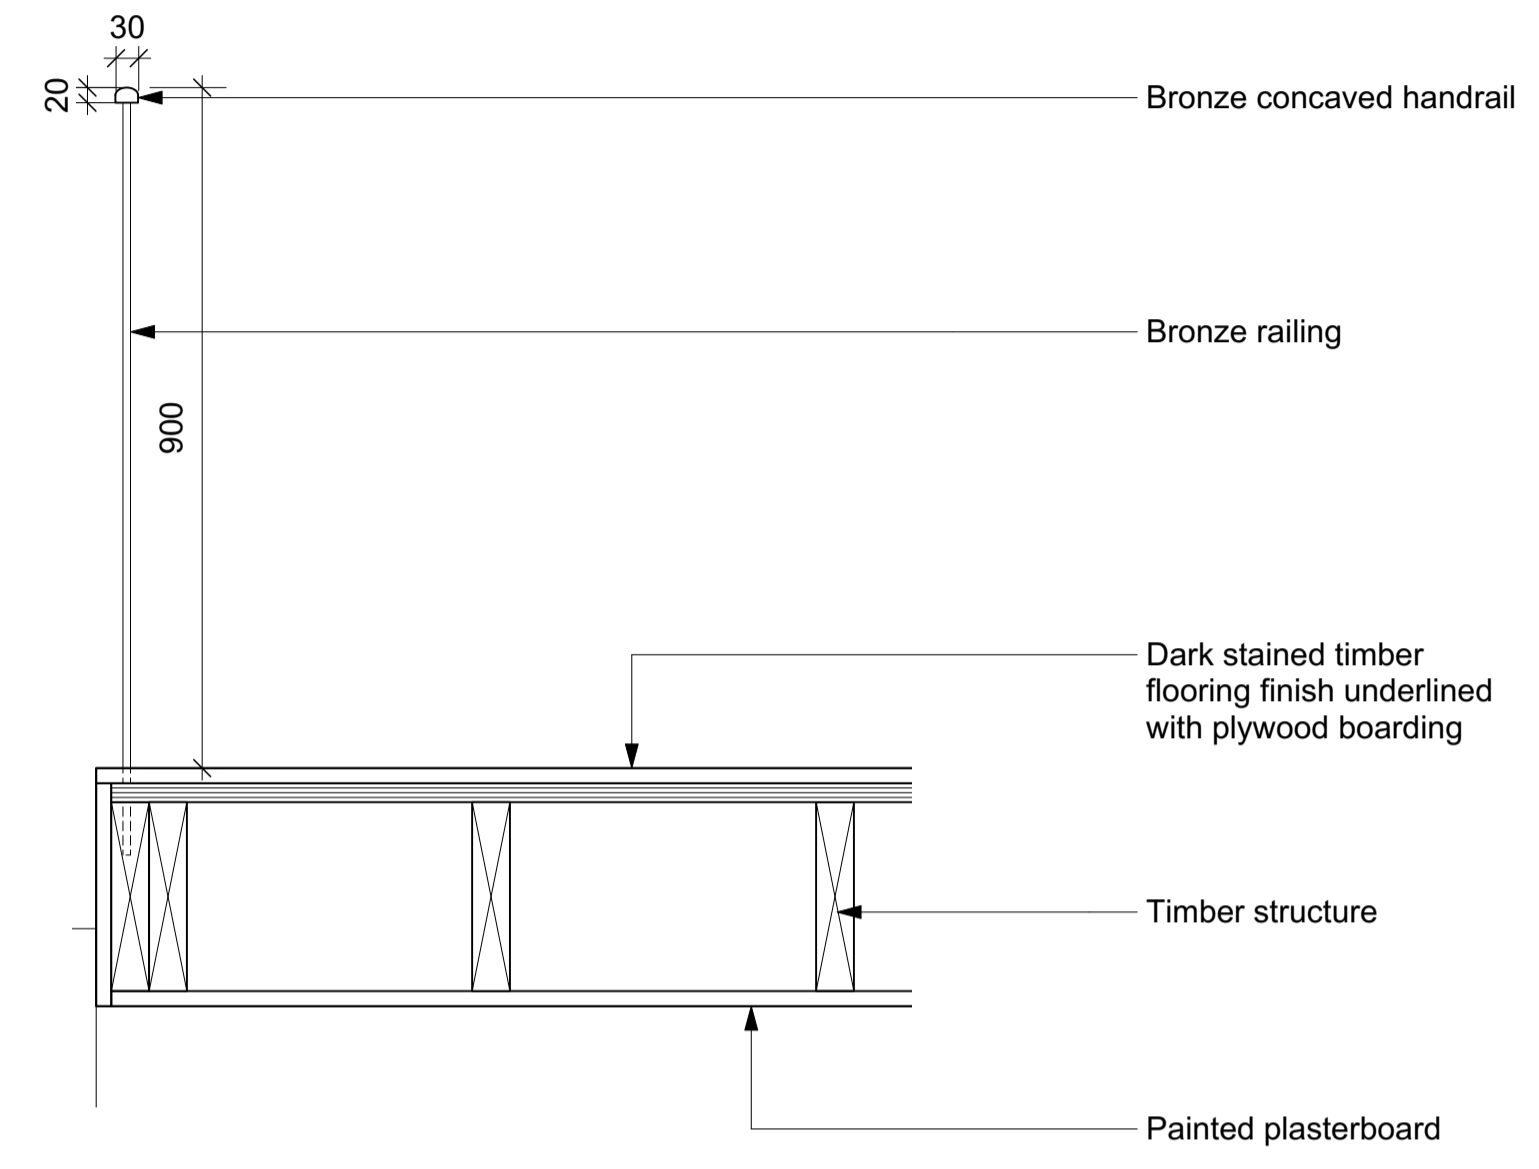

05 Section AA Detail
1:10 @ A1

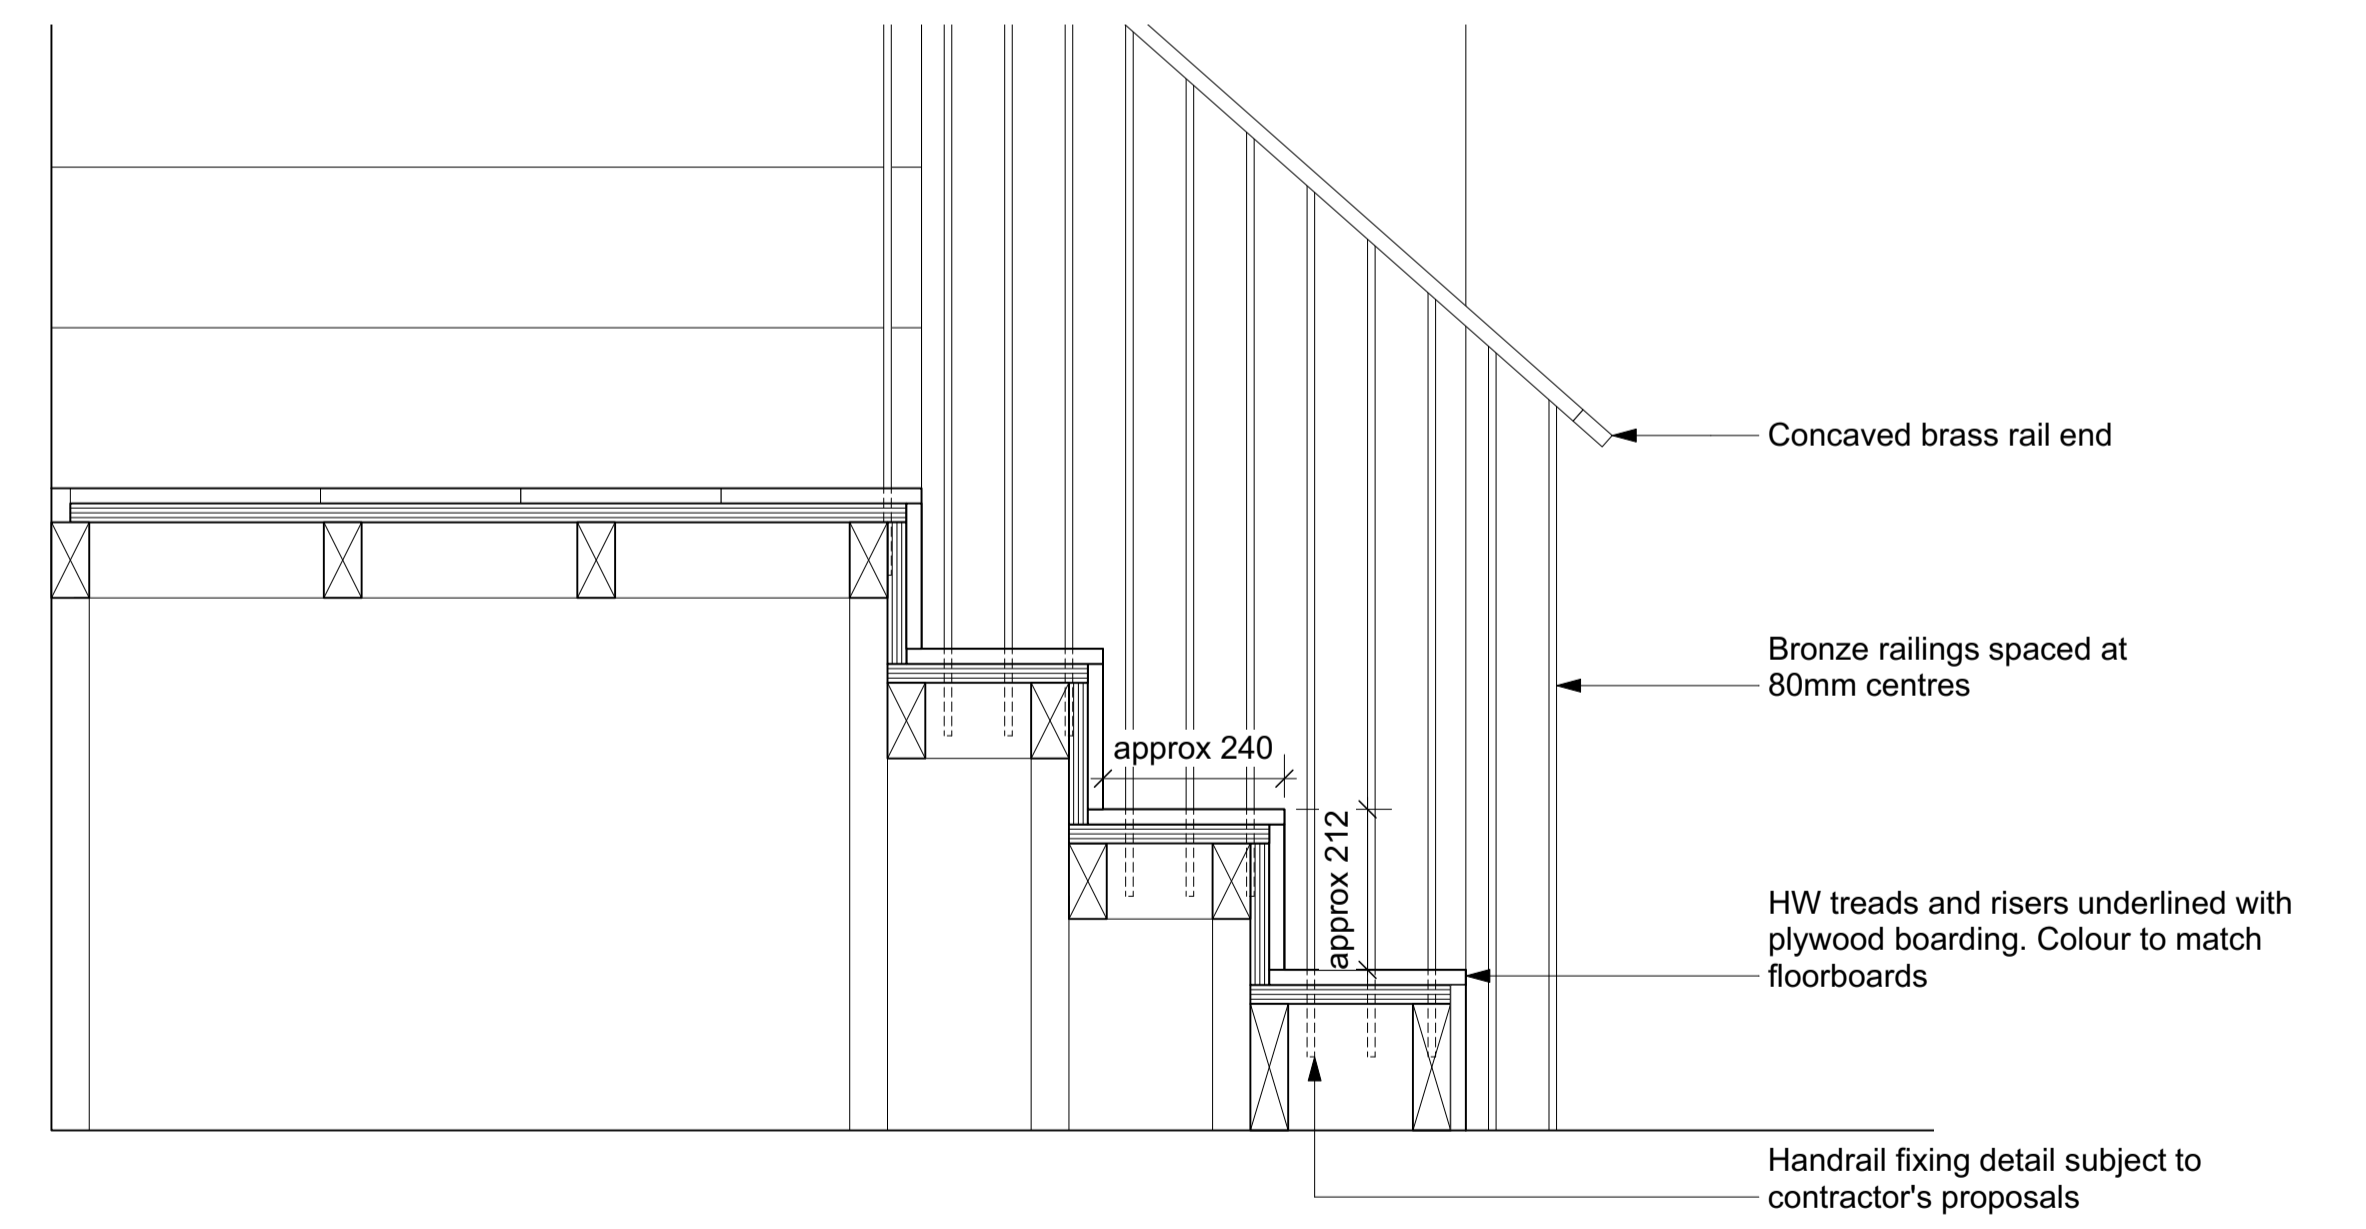

Rev	Date	Description

© Drawing is copyright
Do not scale. All dimensions to be checked on site.
All construction, materials, workmanship etc to meet The National Building Regulations and Codes of Practice.
All discrepancies within these drawings are to be immediately reported to Contract Administrator.
No unilateral action to be taken by contractor.

Status:
PLANNING

Project:
52 OAKLEY SQUARE
Drawing Title:
SECOND FLOOR STAIRCASE

Scale:
1:25 @ A1
1:50 @ A3
Job No:
2006

Drawing No.:
J302
Date:
9 MAR 2021
Revision: