


All furniture is high quality matching outdoor furniture.  
Decking is edged with matching planters and shrubs to define the area.

Pavement/highway

Decking to curb = 290 cm

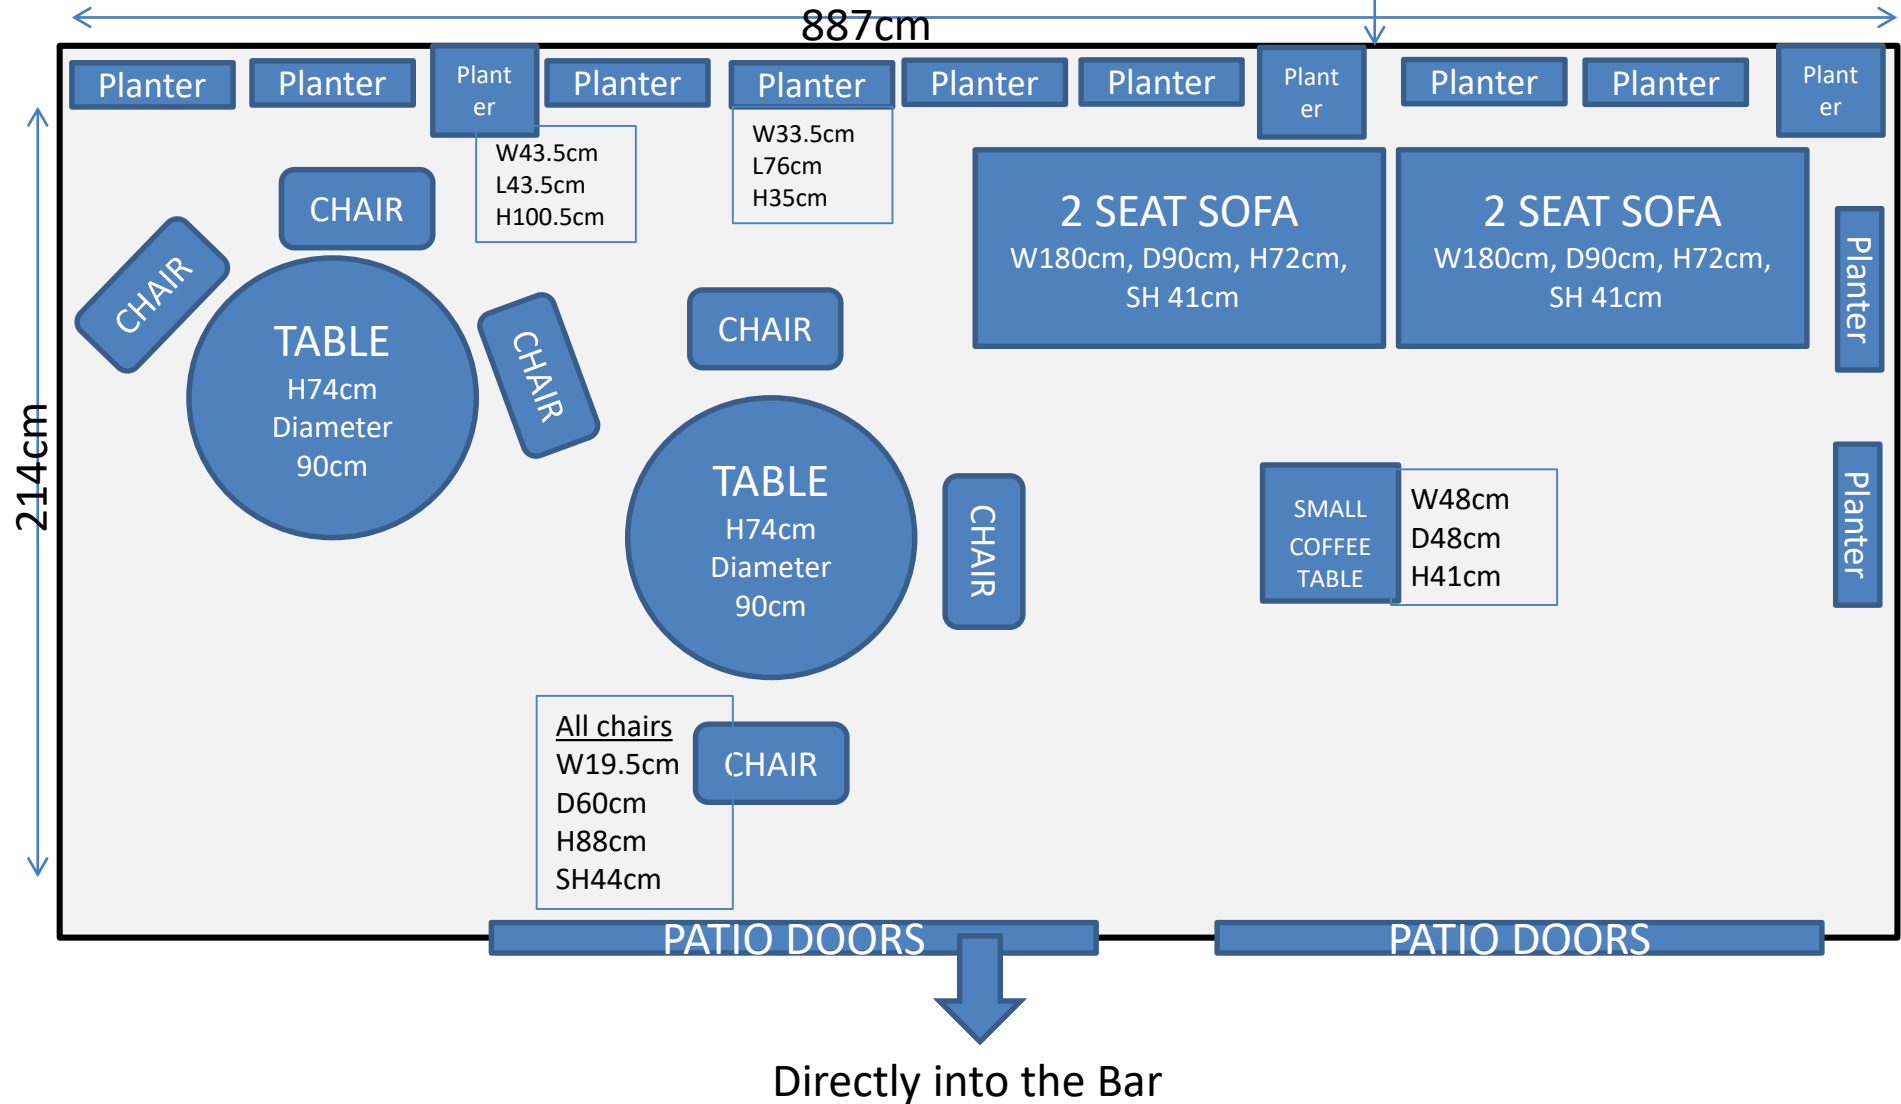

\*\*not to scale