




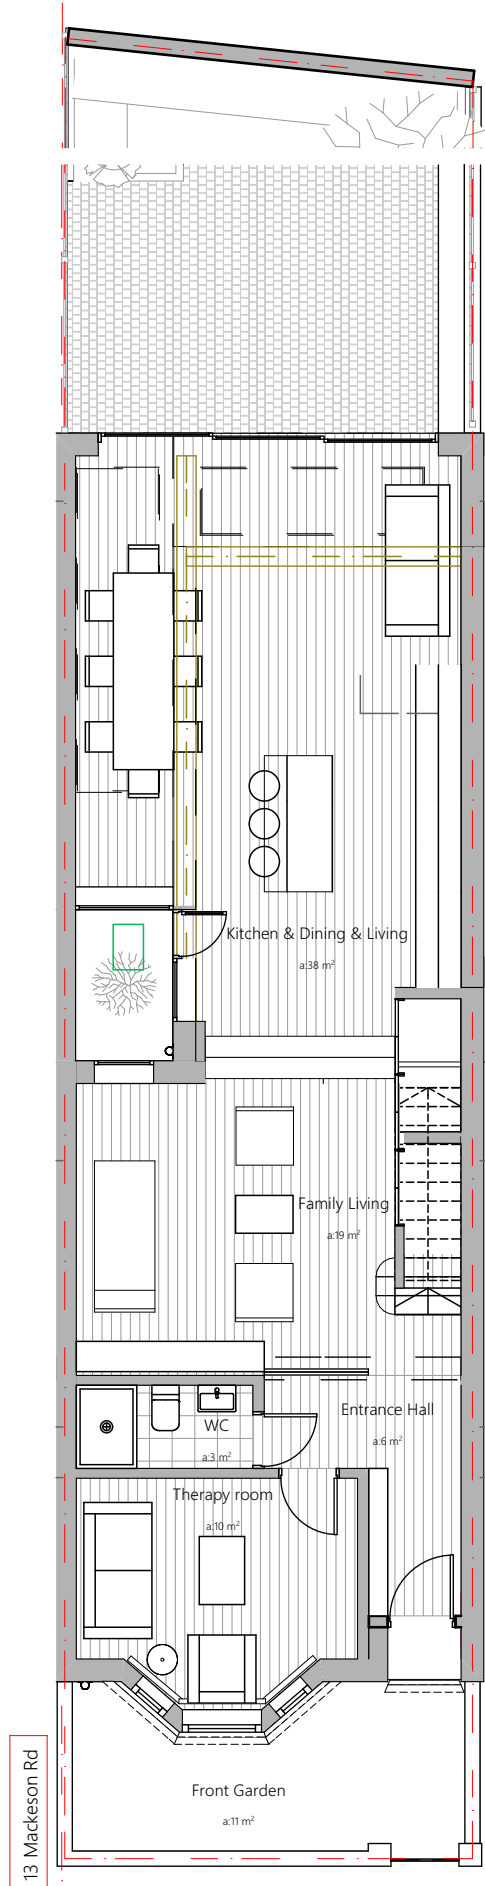


Ground Plan 1:100

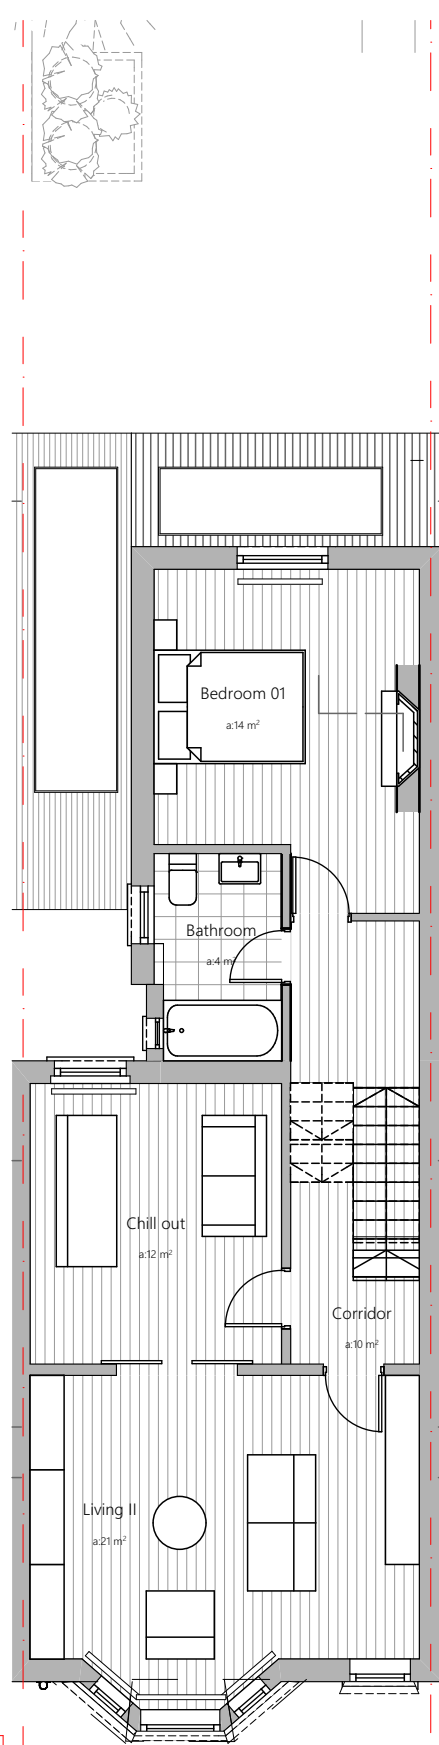


First Floor 1:100

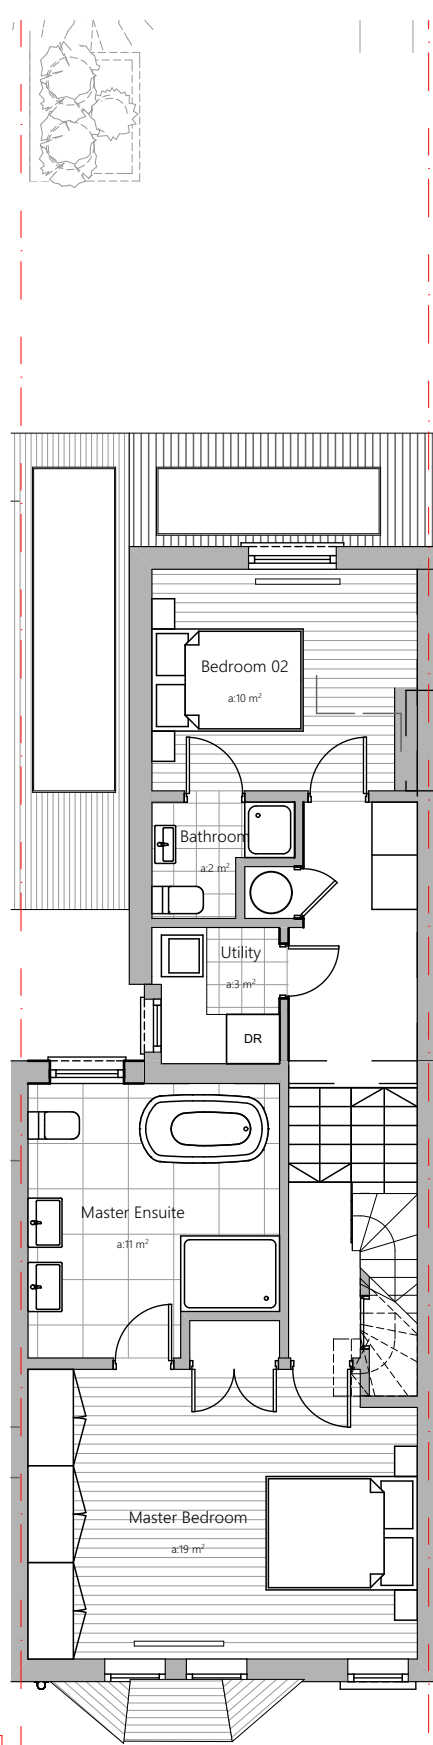

Second Floor 1:100

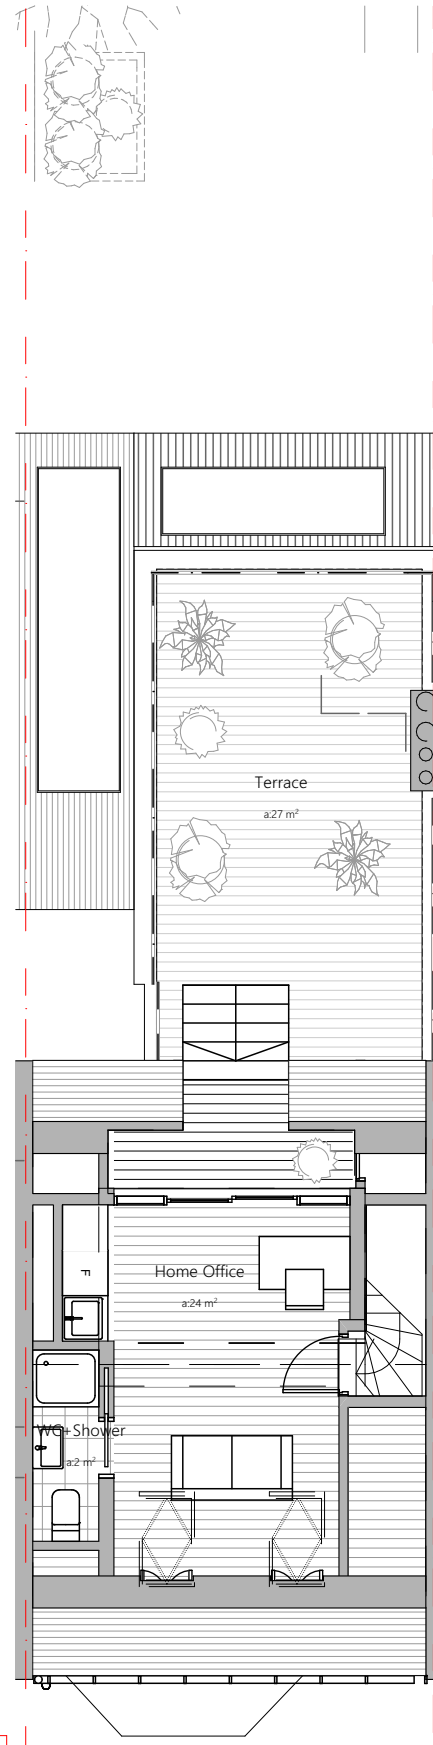

Third Floor 1:100

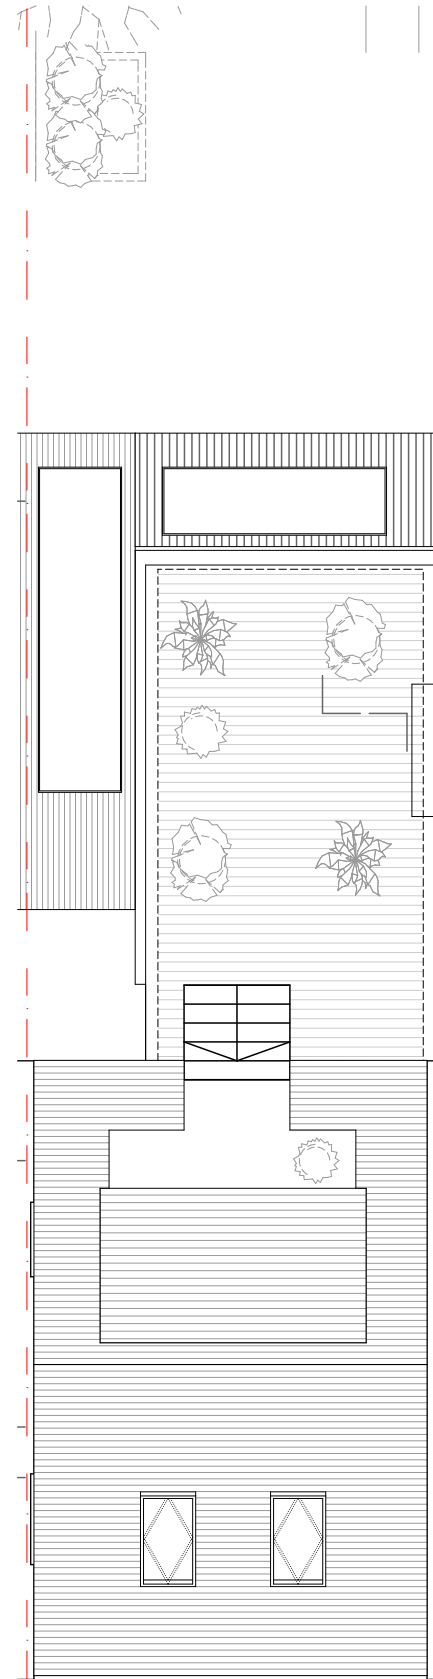

Roof 1:100

Project		15 Mackeson Road, NW3 2LU	
Job Code			
MKA			
Document Ref.			
GA-03-1001-A			
Title			
Proposed			
Plans			
Issued for			
Planning			
Drawn		Checked	
AVT		SRH	
		Scale	
		1:100 @ A3	
Legend			
Property Boundary			



Revision	Date	Description
RevA_12/03/21		Amended Access to Lightwell

RISE

25 lonsdale road
queen's park
london NW6 6RA

+44 20 32 90 10 03
mail@risedesignstudio.co.uk
www.risedesignstudio.co.uk