


Only use figured dimensions. All dimensions are to be checked prior to use. This drawing remains the copyright of Eurohaus Ltd. and may not be reproduced without their permission. Unauthorised reproduction is a breach of copyright. All discrepancies are to be reported prior to construction.

NOTES RELATING TO THIS DRAWING

Do not use this drawing to build from without it being noted as issued for 'Construction' in the title panel below.

REVISIONS

DATE	DESCRIPTION OF REVISION.	BY	REV.
Jan 2021	Planner Comment	TM	A

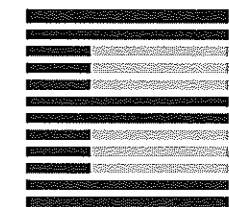


**EUROHAUS**  
ENGLAND & GERMANY

WWW.EUROHAUS.CO.UK  
WWW.EUROHAUS-PRODUCTS.DE

ARCHITECTURE  
CONSTRUCTION CONSULTANTS  
PROPERTY SERVICES

PROJECT	69C Albany Street London NW1 4BT
CLIENT	A. Randolph
TITLE	Second Floor As Existing
DRAWN BY	TM
SCALE	1:50 @ A3
DATE	Nov 2020
ISSUE FOR	Planning
CHECKED	AJM

DRNG. NO.	4437/ 004	Rev.	A
-----------	-----------	------	---

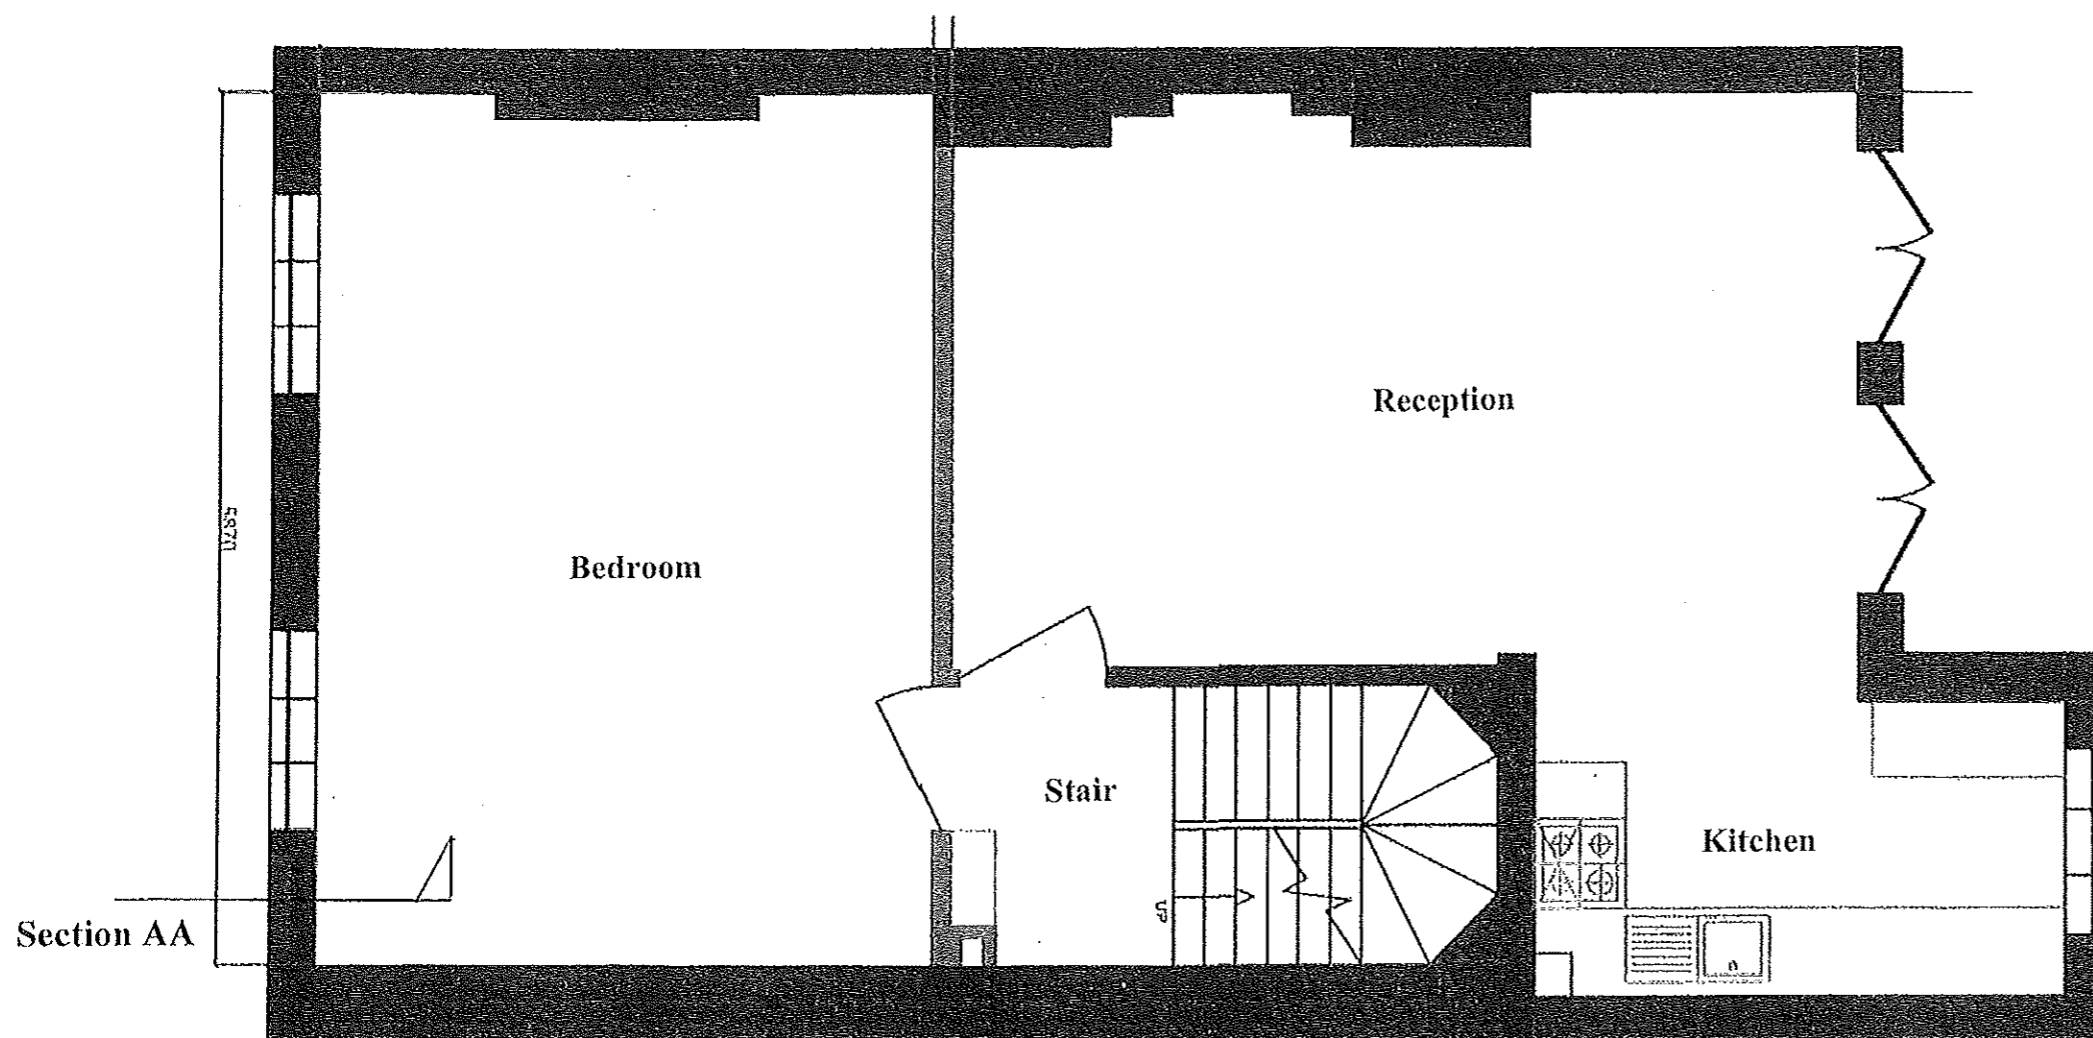

Scale 1:50

**Second Floor As Existing**

**69C Albany Street**

THIS DRAWING IS THE COPYRIGHT OF EUROHAUS LTD. ONLY THOSE WITH WHOM WE HAVE CONTRACTED MAY COPY OR USE IT. NO LIABILITY IS ACCEPTED FOR UNAUTHORISED USE.


Only use figured dimensions. All dimensions are to be checked prior to use. This drawing remains the copyright of Eurohaus Ltd. and may not be reproduced without their permission. Unauthorised reproduction is a breach of copyright. All discrepancies are to be reported prior to construction.

NOTES RELATING TO THIS DRAWING

Do not use this drawing to build from without it being noted as issued for 'Construction' in the title panel below.

REVISIONS

DATE	DESCRIPTION OF REVISION.	BY	REV.
Jan 2021	Planner Comment	TM	A

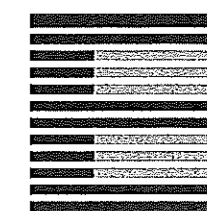

**EUROHAUS**  
ENGLAND & GERMANY



WWW.EUROHAUS.CO.UK  
WWW.EUROHAUS-PRODUCTS.DE

ARCHITECTURE  
CONSTRUCTION CONSULTANTS  
PROPERTY SERVICES

PROJECT	69C Albany Street London NW1 4BT
CLIENT	A. Randolph
TITLE	Second Floor As Proposed
DRAWN BY	TM
SCALE	1:50 @ A3
DATE	Nov 2020
ISSUE FOR	Planning
CHECKED	AJM

DRNG. NO.	4437/ 006	Rev.	A
-----------	-----------	------	---

THIS DRAWING IS THE COPYRIGHT OF EUROHAUS LTD. ONLY THOSE WITH WHOM WE HAVE CONTRACTED MAY COPY OR USE IT. NO LIABILITY IS ACCEPTED FOR UNAUTHORISED USE.

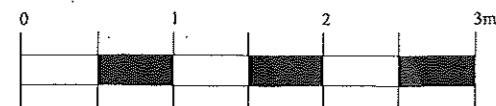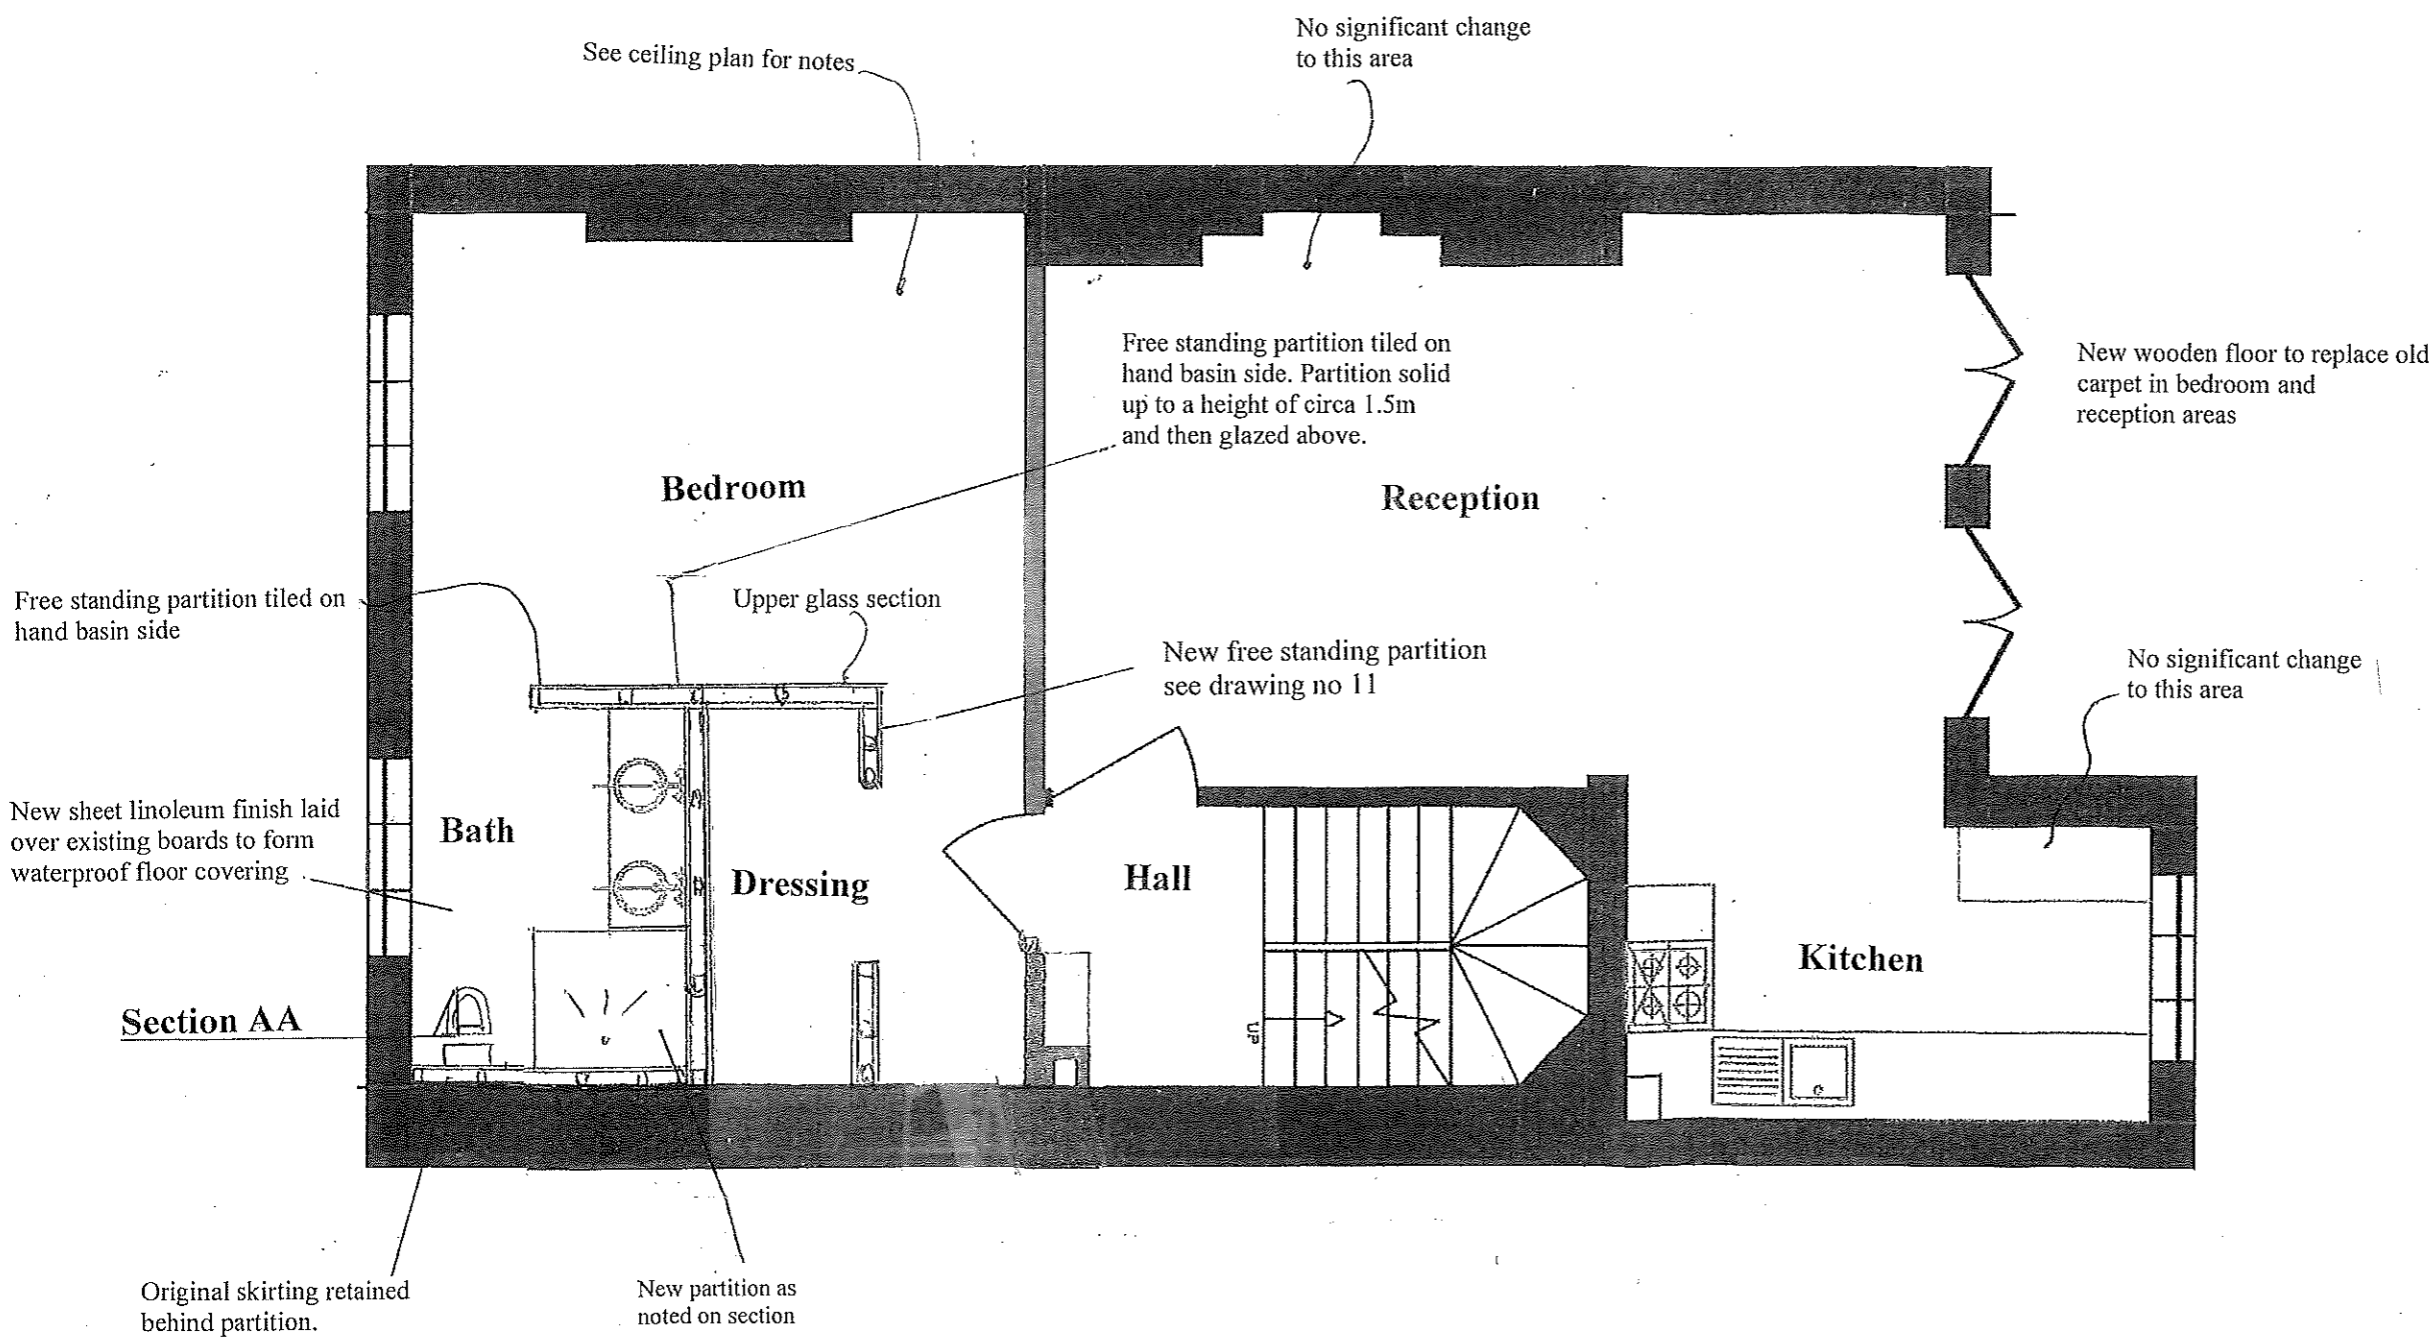

Scale 1:50

Second Floor As Proposed

69C Albany Street



Only use figured dimensions. All dimensions are to be checked prior to use. This drawing remains the copyright of Eurohaus Ltd. and may not be reproduced without their permission. Unauthorised reproduction is a breach of copyright. All discrepancies are to be reported prior to construction.

**NOTES RELATING TO THIS DRAWING**

Do not use this drawing to build from without it being noted as issued for 'Construction' in the title panel below.

**REVISIONS**

DATE	DESCRIPTION OF REVISION.	BY	REV.
Jan 2021	Planner Comment	TM	A

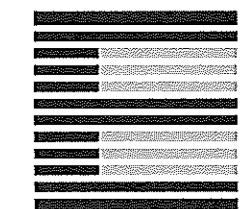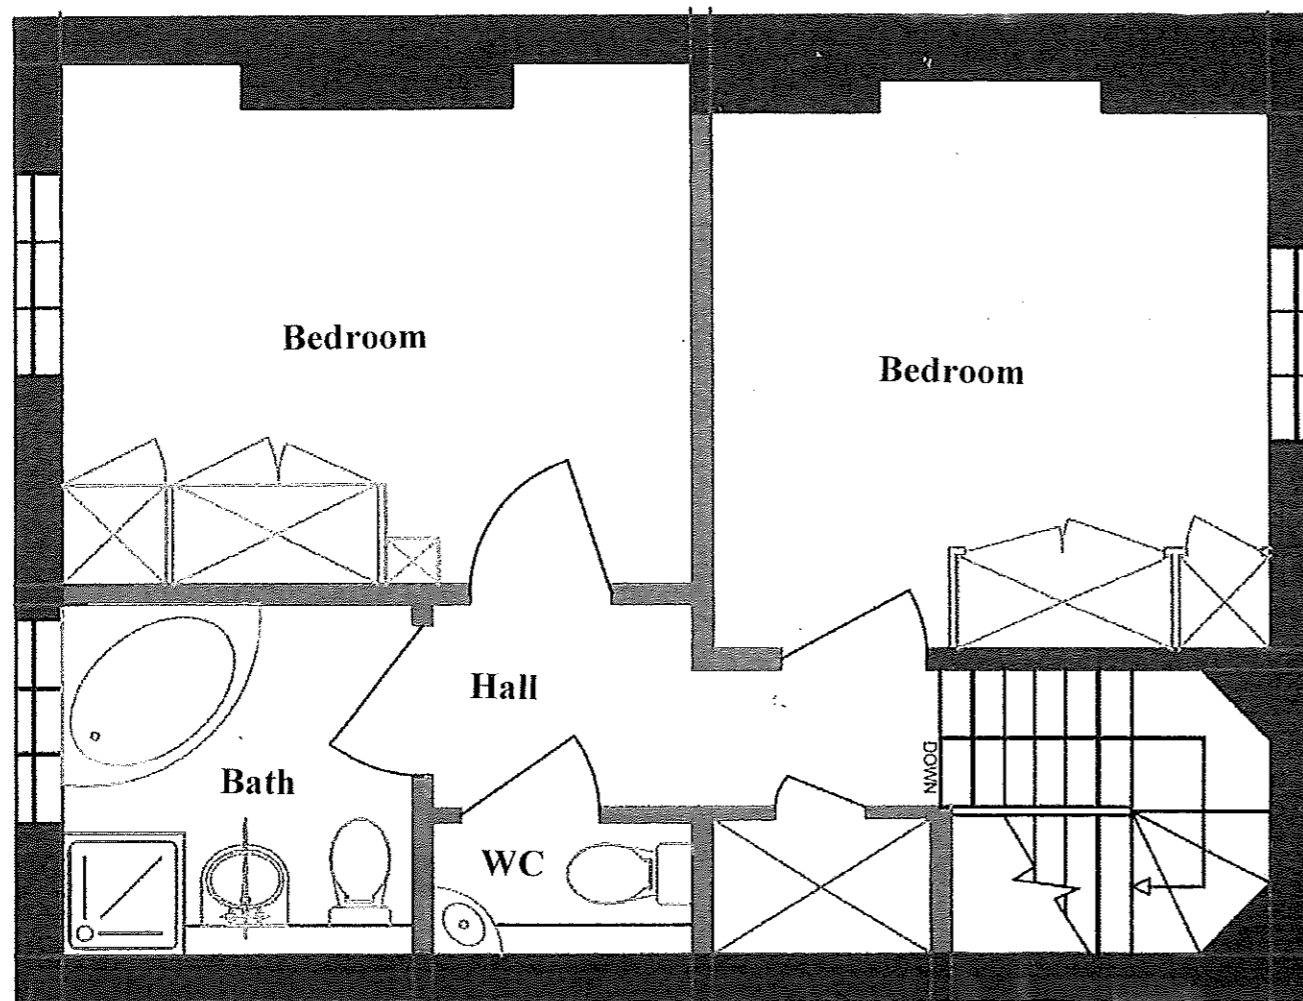

**EUROHAUS**  
ENGLAND & GERMANY


WWW.EUROHAUS.CO.UK  
WWW.EUROHAUS-PRODUCTS.DE

ARCHITECTURE  
CONSTRUCTION CONSULTANTS  
PROPERTY SERVICES

PROJECT	69C Albany Street London NW1 4BT
CLIENT	A. Randolph
TITLE	Third Floor As Existing And Proposed
DRAWN BY	TM
SCALE	1:50 @ A3
DATE	Nov 2020
ISSUE FOR	Planning
CHECKED	AJM

DRNG. NO.	4437/ 005	Rev.	A
-----------	-----------	------	---

THIS DRAWING IS THE COPYRIGHT OF EUROHAUS LTD. ONLY THOSE WITH WHOM WE HAVE CONTRACTED MAY COPY OR USE IT.  
NO LIABILITY IS ACCEPTED FOR UNAUTHORISED USE.

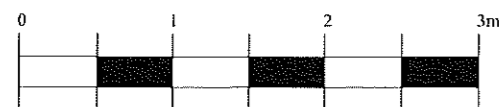

Scale 1:50

**Third Floor As Existing  
And Proposed**

**69C Albany Street**

**Key**

	denotes heat detector		denotes spotlight
	denotes mains operated smoke detector linked to others in house		denotes water proof spotlight
	denotes light or other switch		denotes adjustable spot


Only use figured dimensions. All dimensions are to be checked prior to use. This drawing remains the copyright of Eurohaus Ltd. and may not be reproduced without their permission. Unauthorised reproduction is a breach of copyright. All discrepancies are to be reported prior to construction.

**NOTES RELATING TO THIS DRAWING**

Do not use this drawing to build from without it being noted as issued for 'Construction' in the title panel below.

**REVISIONS**

DATE	DESCRIPTION OF REVISION.	BY	REV.
Jan 2021	Planner Comment	TM	A

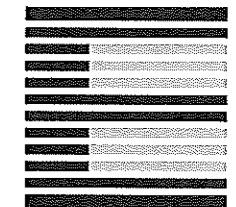

**EUROHAUS**  
ENGLAND & GERMANY


WWW.EUROHAUS.CO.UK  
WWW.EUROHAUS-PRODUCTS.DE

ARCHITECTURE  
CONSTRUCTION CONSULTANTS  
PROPERTY SERVICES

PROJECT	69C Albany Street London NW1 4BT
CLIENT	A. Randolph
TITLE	Second Floor Ceiling As Proposed
DRAWN BY	TM
SCALE	1:50 @ A3
DATE	Nov 2020
ISSUE FOR	Planning
CHECKED	AJM

DRNG. NO.	4437/ 009	Rev.	A
-----------	-----------	------	---

THIS DRAWING IS THE COPYRIGHT OF EUROHAUS LTD. ONLY THOSE WITH WHOM WE HAVE CONTRACTED MAY COPY OR USE IT. NO LIABILITY IS ACCEPTED FOR UNAUTHORISED USE.

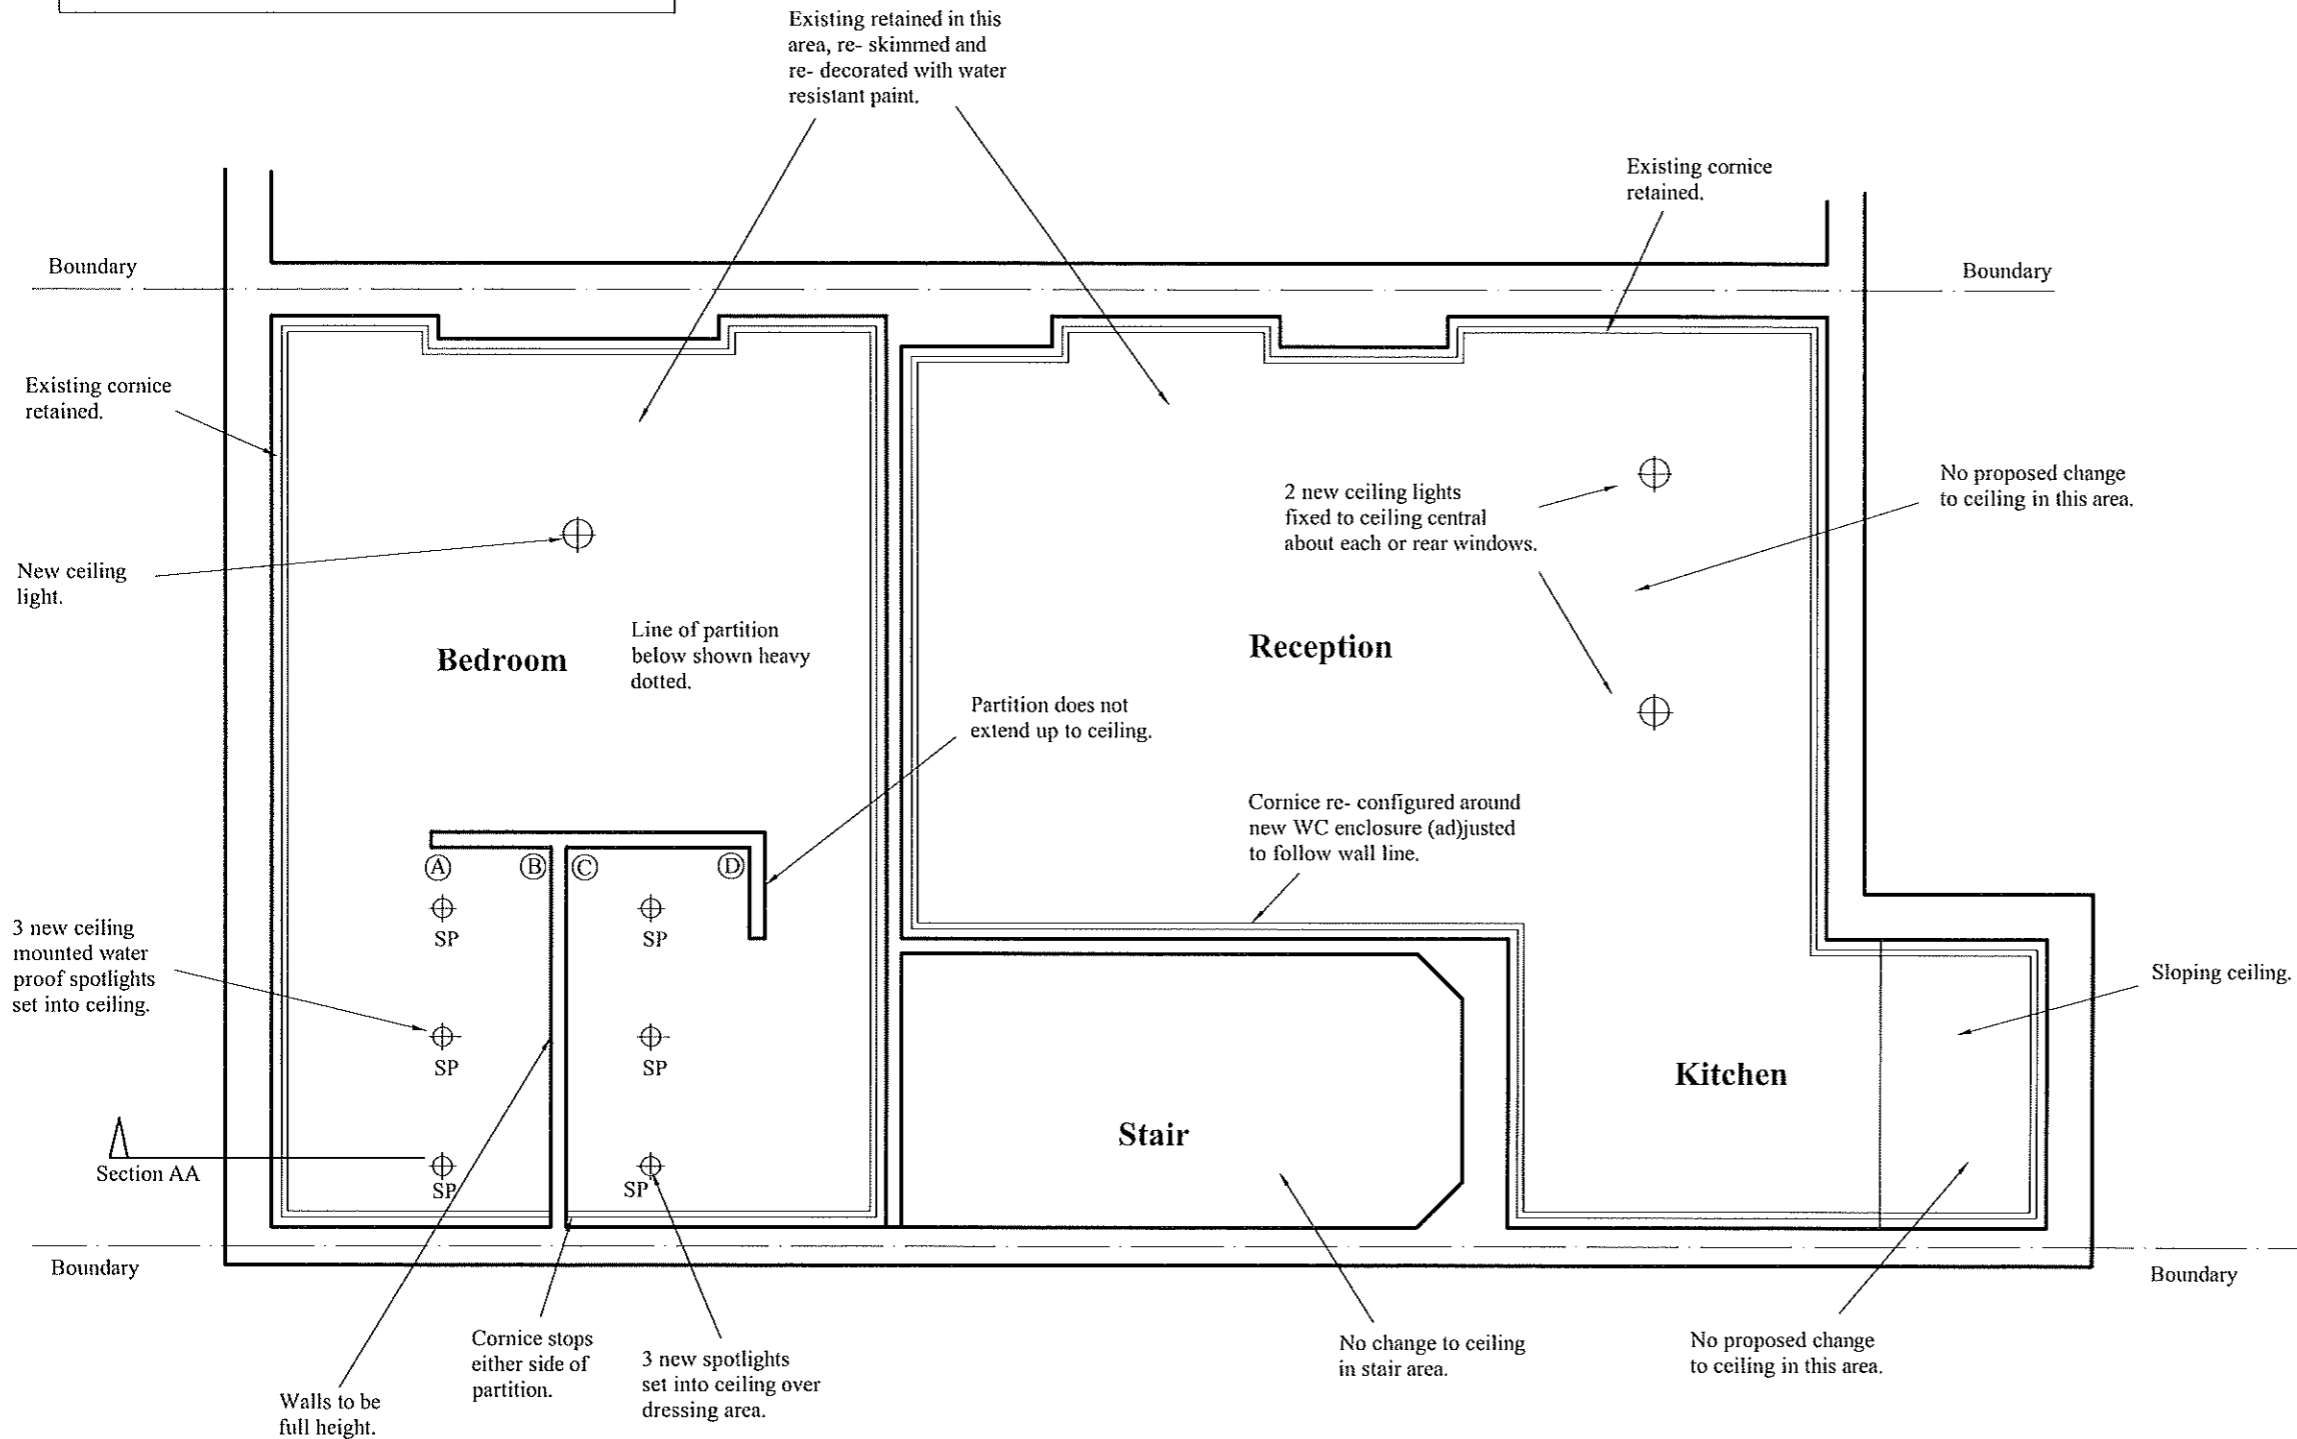

Scale 1:50

**Second Floor Ceiling  
As Proposed**

**69C Albany Street**

Only use figured dimensions. All dimensions are to be checked prior to use. This drawing remains the copyright of Eurohaus Ltd. and may not be reproduced without their permission. Unauthorised reproduction is a breach of copyright. All discrepancies are to be reported prior to construction.

**NOTES RELATING TO THIS DRAWING**

Do not use this drawing to build from without it being noted as issued for 'Construction' in the title panel below.

**REVISIONS**

DATE	DESCRIPTION OF REVISION.	BY	REV.
Jan 2021	Planner Comment	TM	A





WWW.EUROHAUS.CO.UK  
WWW.EUROHAUS-PRODUCTS.DE

ARCHITECTURE  
CONSTRUCTION CONSULTANTS  
PROPERTY SERVICES

PROJECT	69C Albany Street London NW1 4BT
CLIENT	A. Randolph
TITLE	Section AA As Proposed
DRAWN BY	TM
SCALE	1:20 @ A3
DATE	Nov 2020
ISSUE FOR	Planning
CHECKED	AJM

DRNG. NO.	4437/ 011	Rev.	A
-----------	-----------	------	---

THIS DRAWING IS THE COPYRIGHT OF EUROHAUS LTD. ONLY THOSE WITH WHOM WE HAVE CONTRACTED MAY COPY OR USE IT. NO LIABILITY IS ACCEPTED FOR UNAUTHORISED USE.

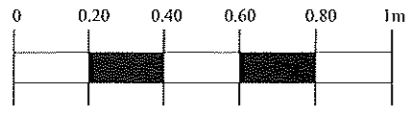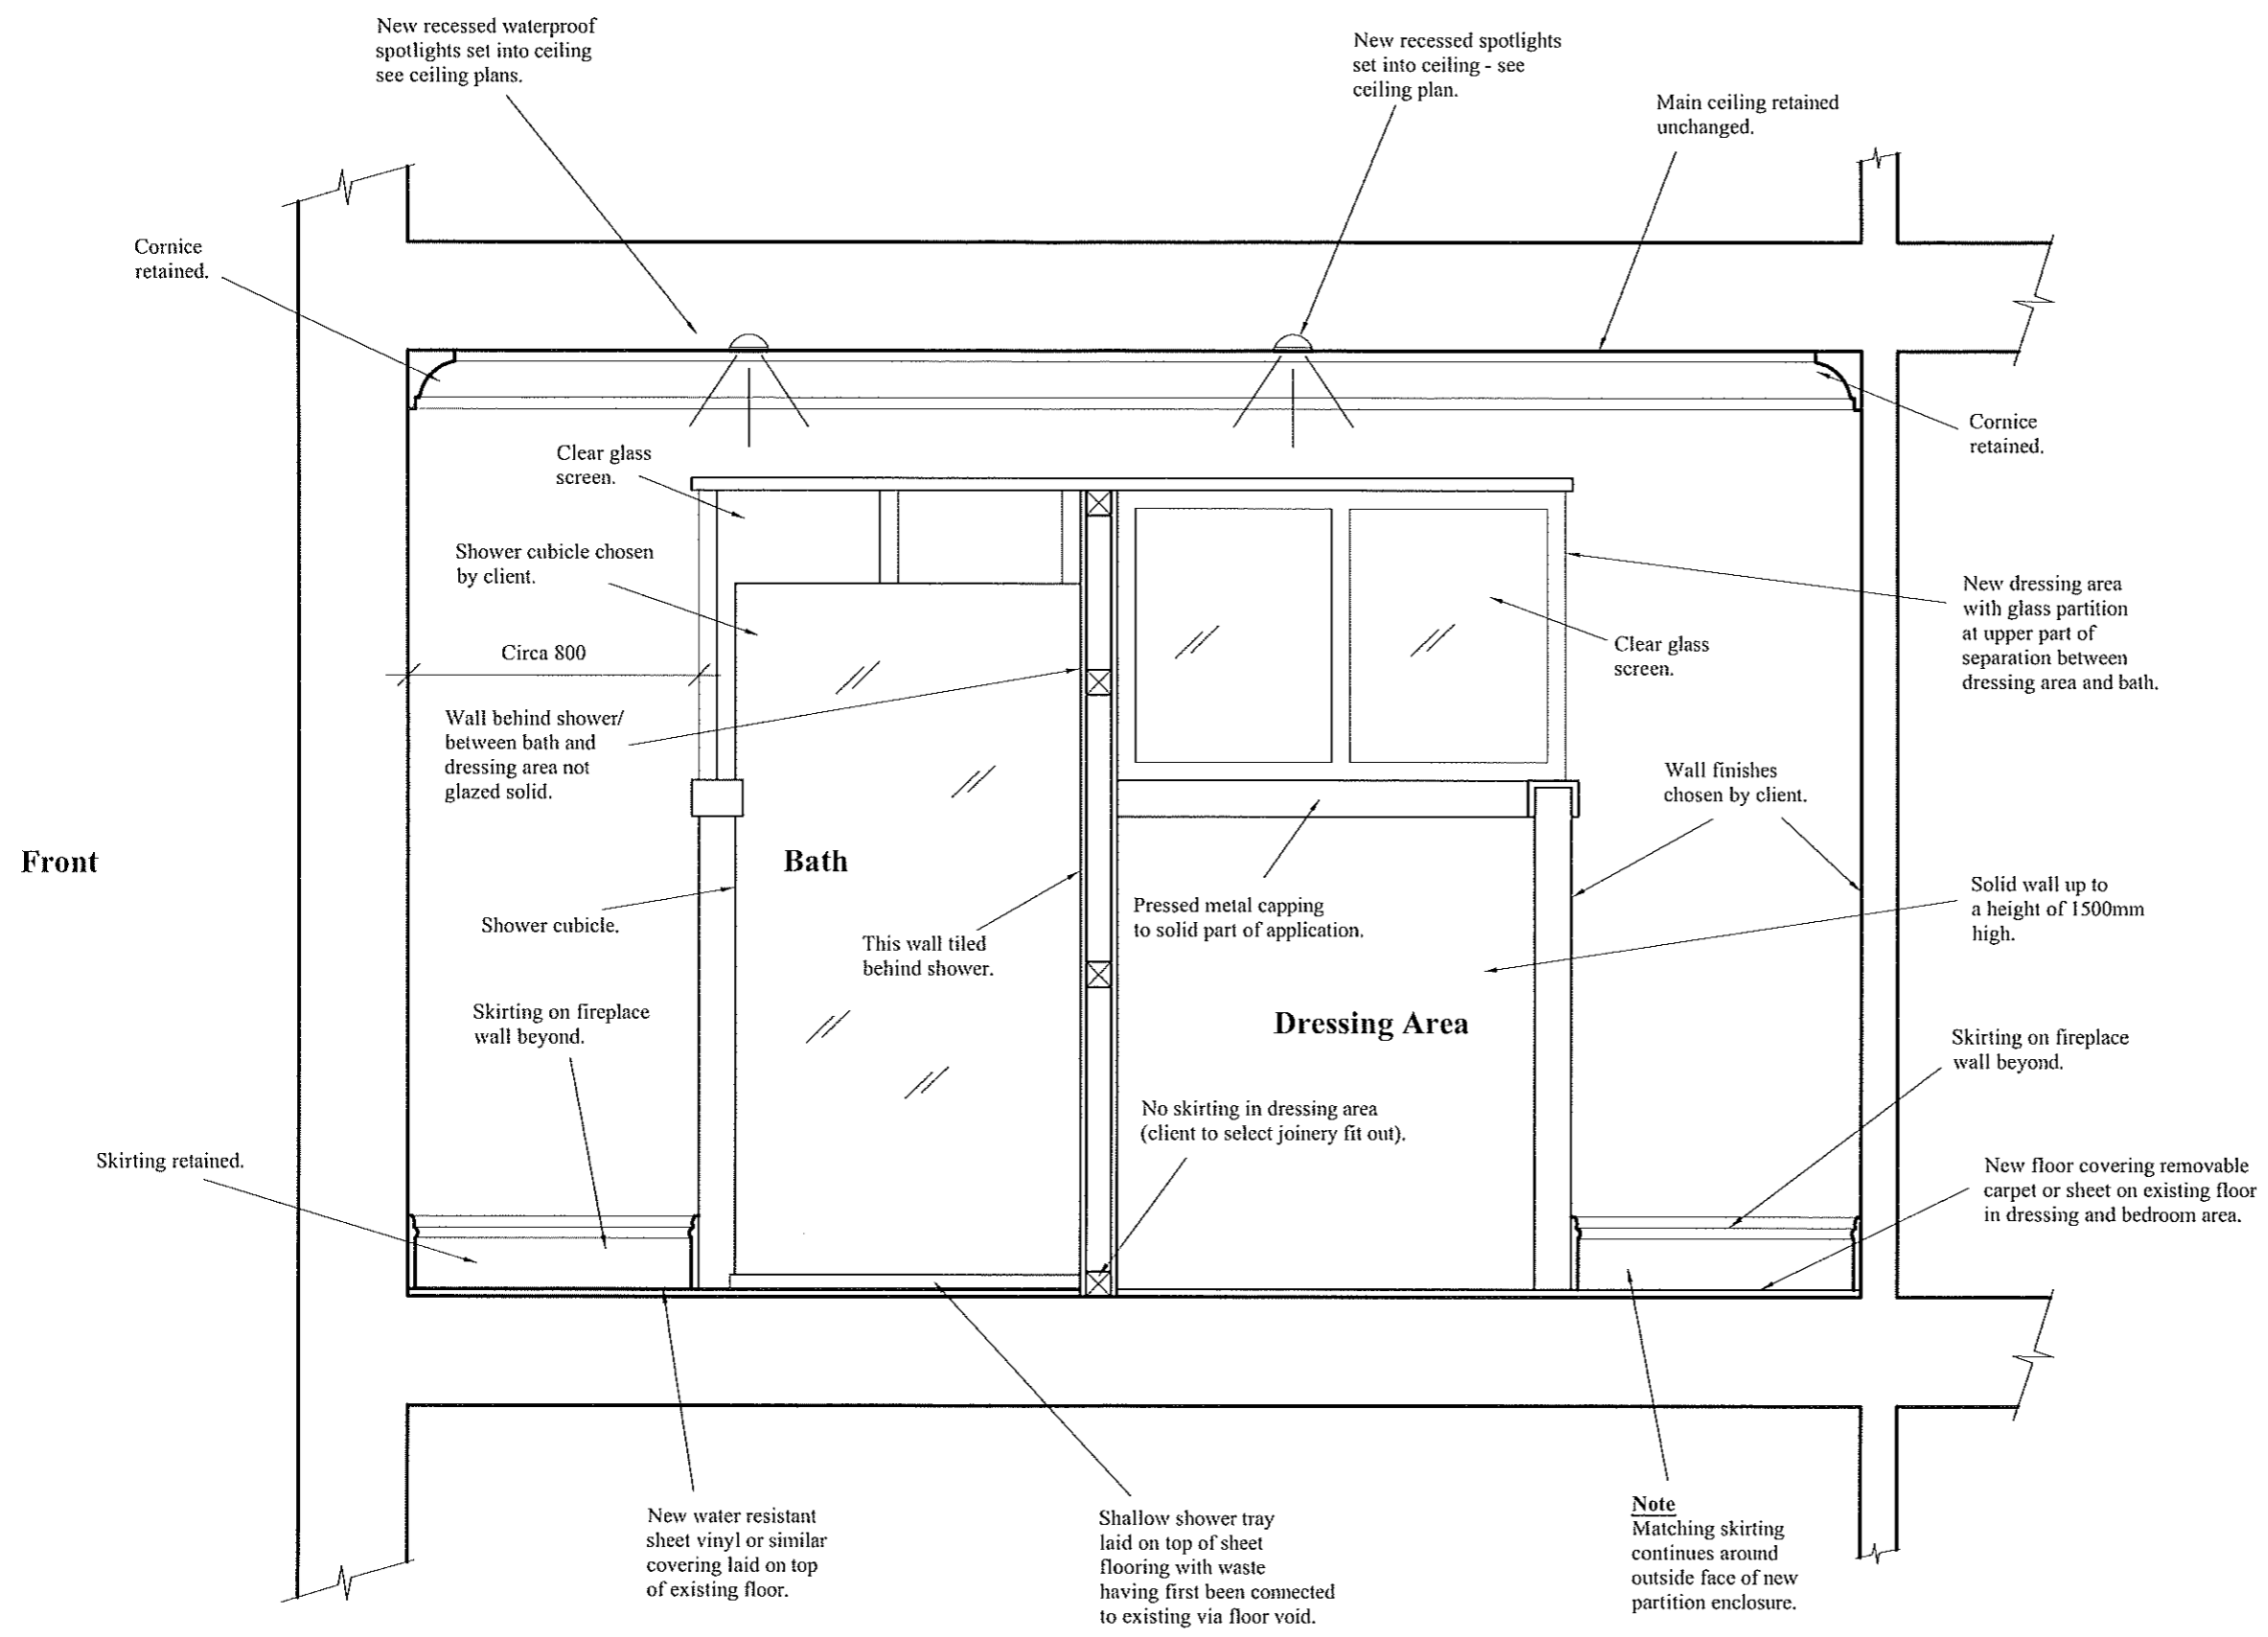

Scale 1:20

**Section AA As Proposed**

**69C Albany Street**