


NOTE
All dimension should be checked on site prior to works commencing.


When printing off pdf's, it is the responsibility of the users to check that the drawings are printed to correct paper size and scale.

Any discrepancies should be reported in writing immediately.

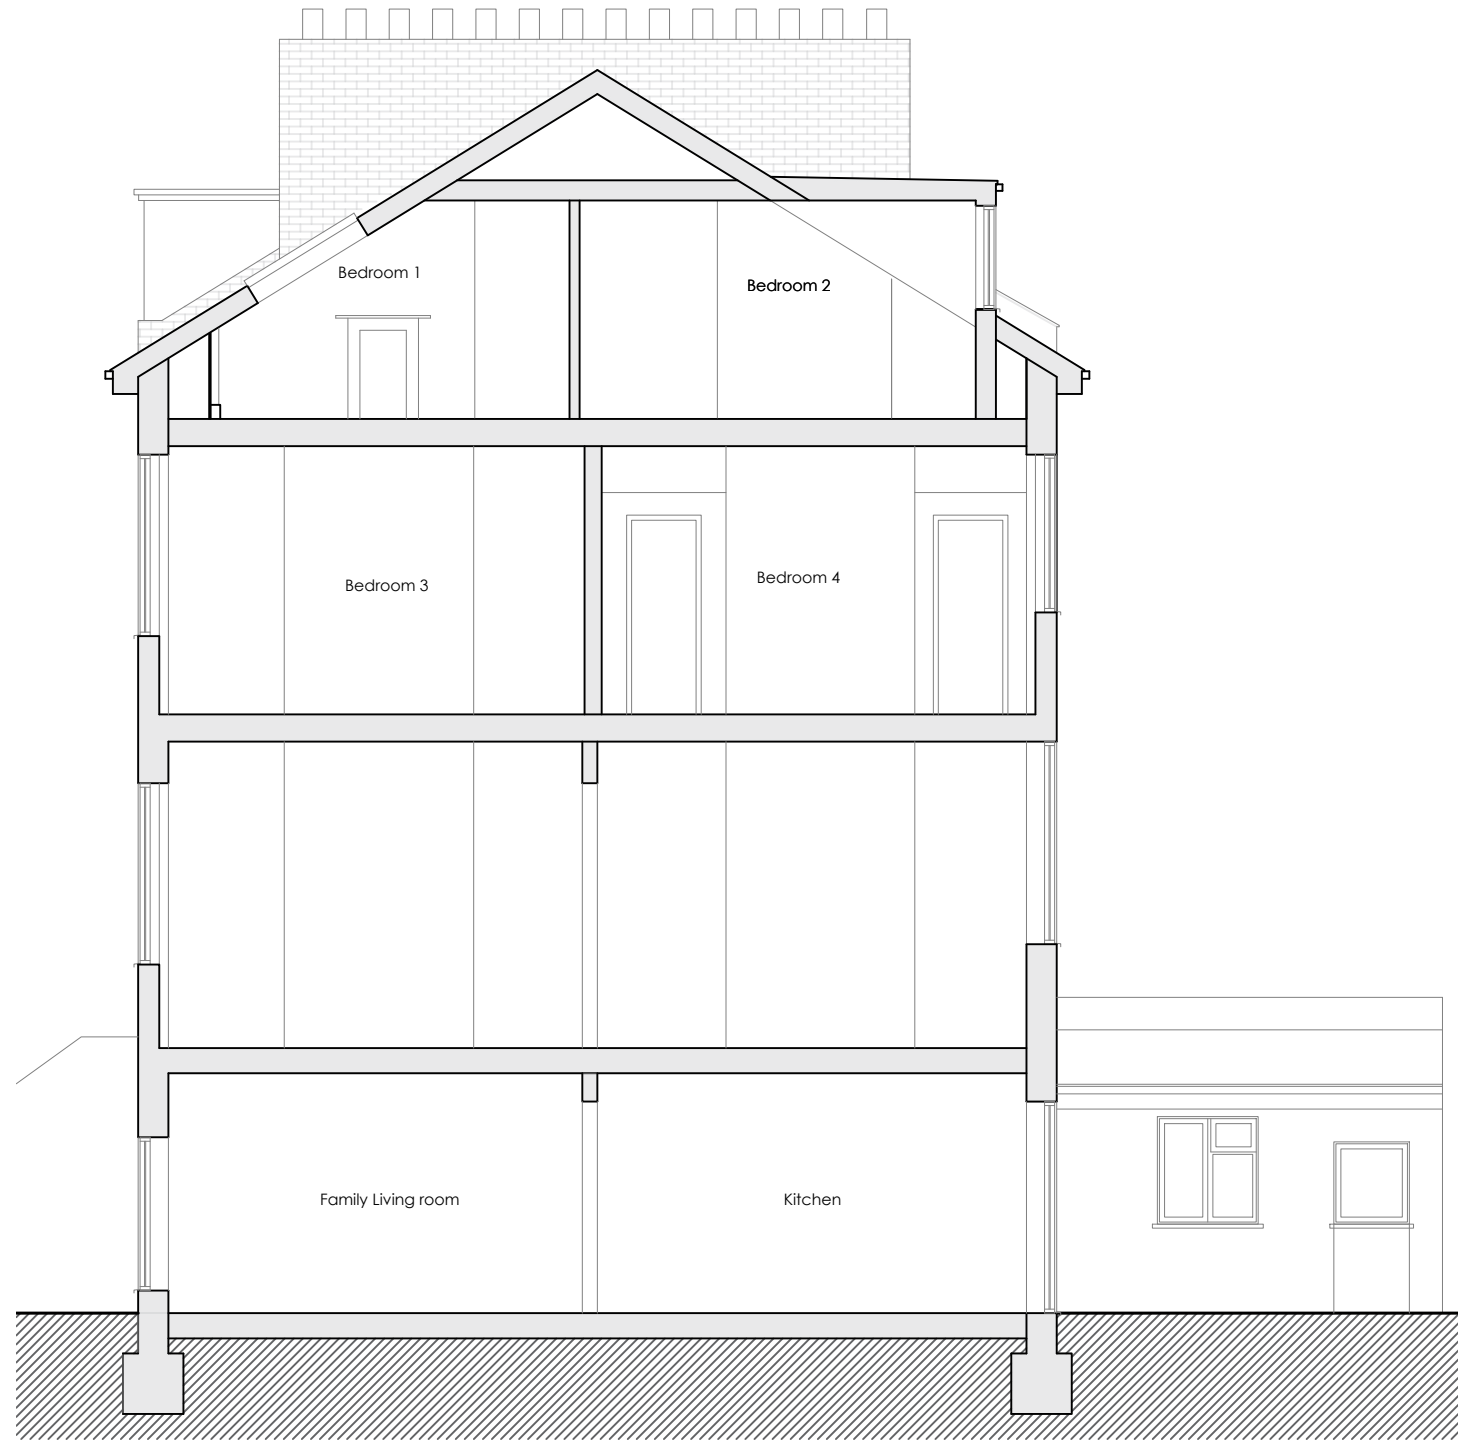

EXISTING SECTION
Scale 1:75 @ A3

SCALE (MM)

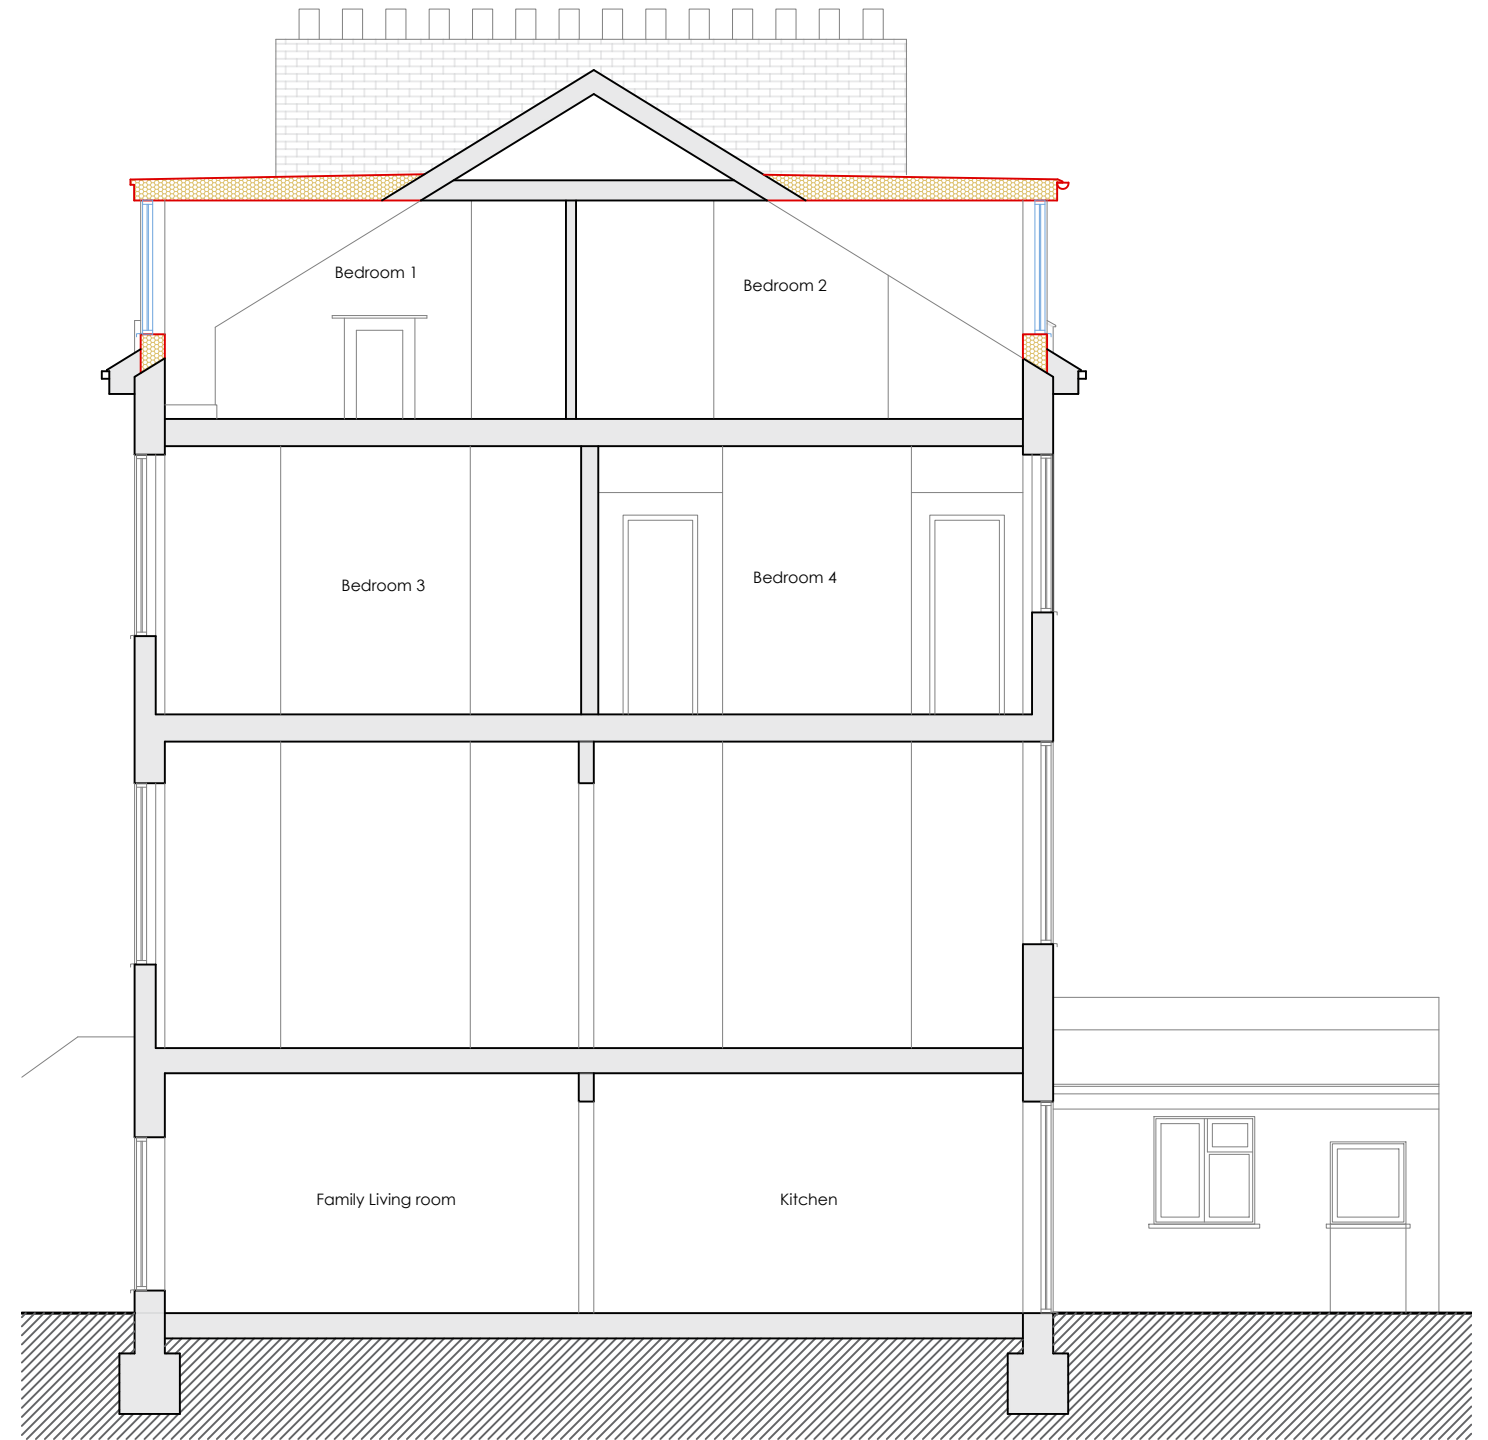

PROPOSED SECTION
Scale 1:75 @ A3

SCALE (MM)



ATC Design Ltd
183 Appleby Street
Cheshunt
Hertfordshire
EN7 6QX
† - 07516 631716
w - atcdesign.co.uk

Refer to Scale Bar or Title Sheet for relevant drawing Scale
All dimensions to be checked on site
Works to be carried out in accordance with bye-laws and regulations of Local Authorities and Statutory Undertakers.
© ATC Design Limited - 2017

Drawing type: **PLANNING ISSUE**

Amendments:

Client: **MR & MRS GRAHAM**

Project:
**23 ROCHESTER SQUARE
LONDON
NW1 9SA**

Scale: **1:75 @ A3**

Date: **February 2021**

Drawn: **AM**

Checked: **RW**

Drg.no: **ATC21222 - 3000**

Rev:

Title: **EXISTING AND PROPOSED
SECTION THROUGH**