



Location Plan NTS



Notes:

NOTES:
LAYOUT SUBJECT TO BUILDING CONTROL & FIRE OFFICE APPROVAL.
DO NOT SCALE FROM THE DRAWING

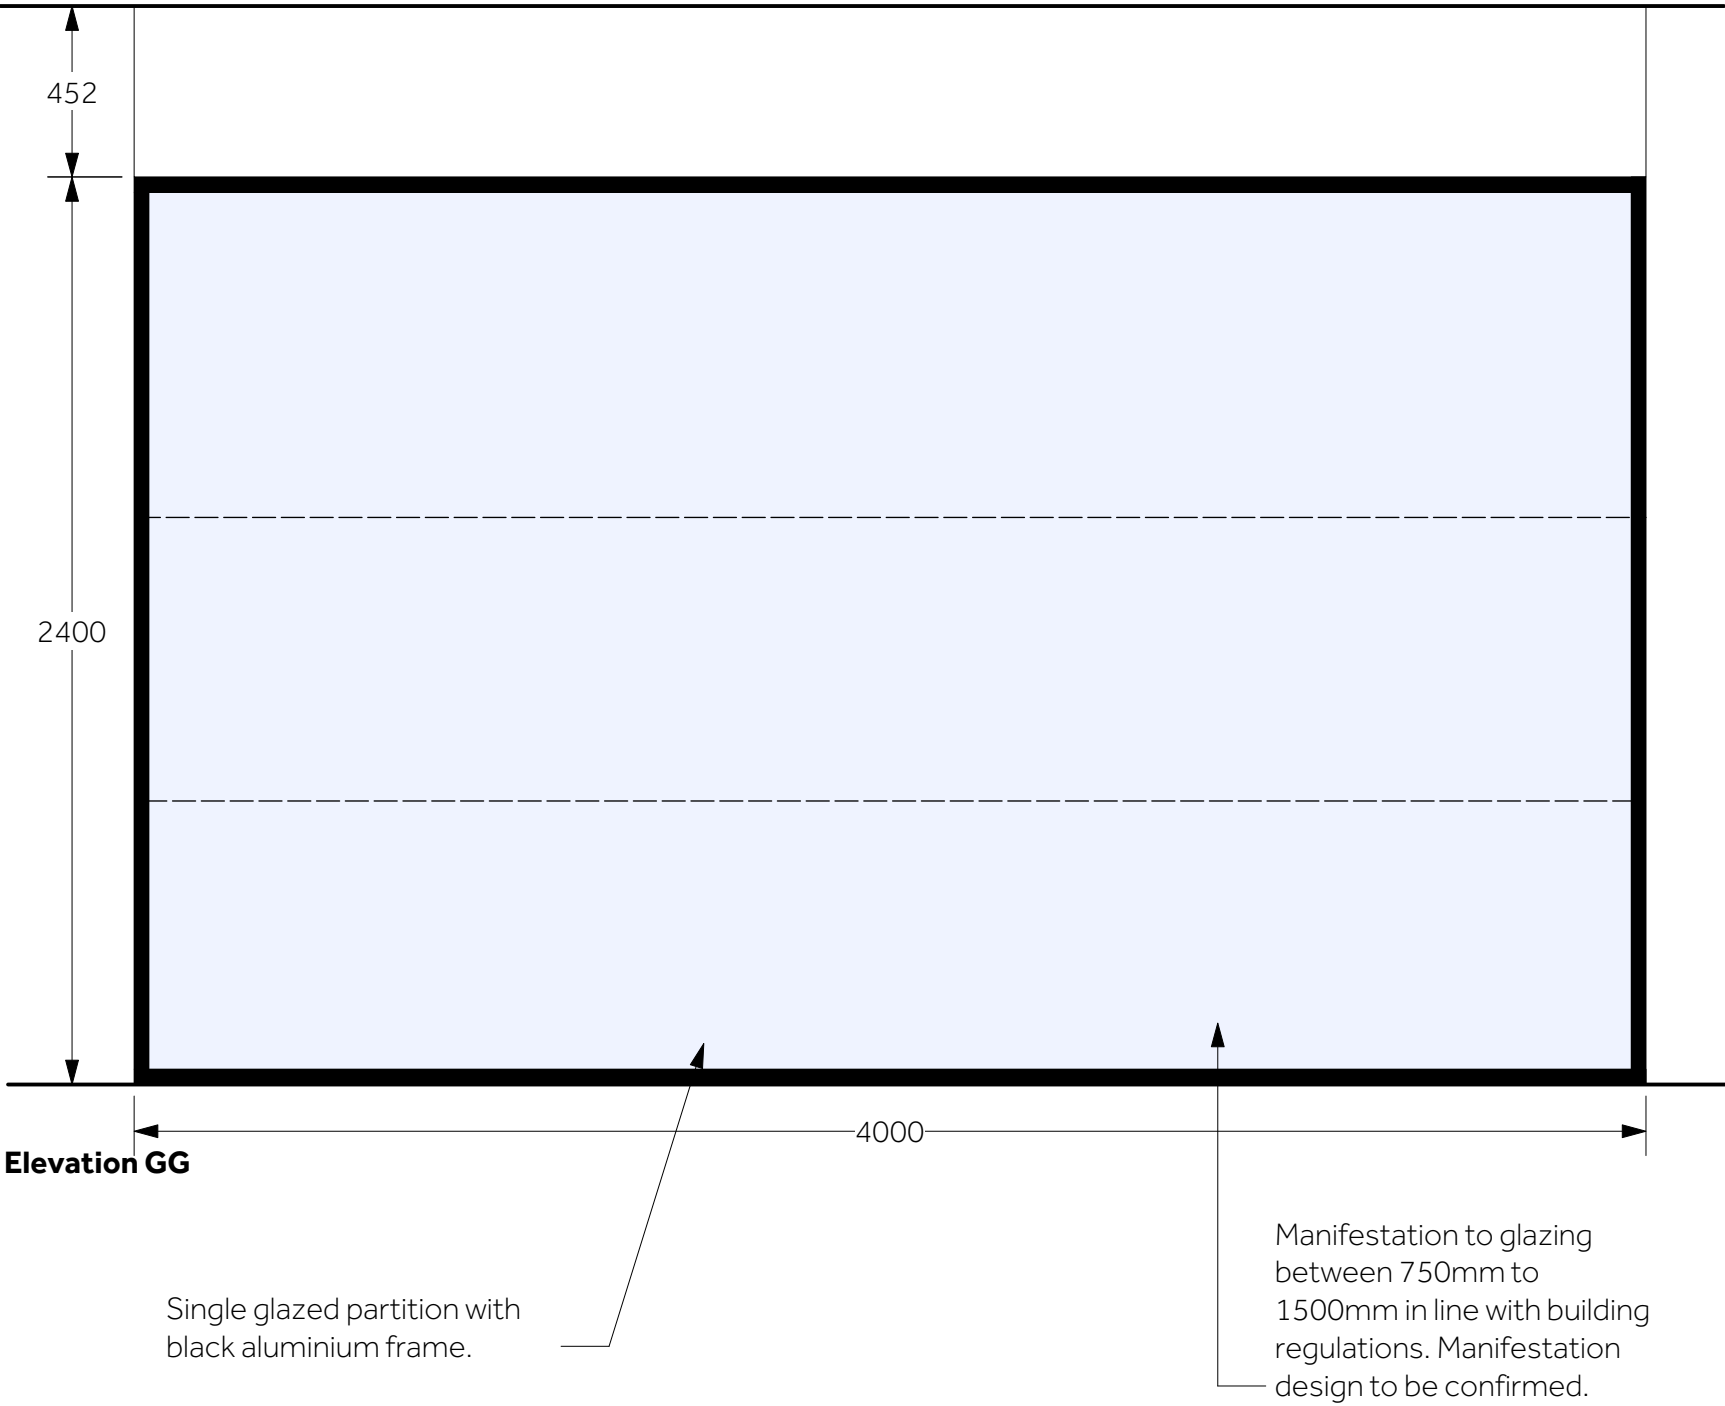

whitepaper

hello@whitepaperco.com
sam@whitepaperco.com
+44 203 859 4444
+44 772 928 6091

A	BOOTH ELEVATION OMITTED/ CRITIAL GLAZING OMITTED	MB	07.11.19
REV:	DESCRIPTION:	BY:	DATE:

STATUS:

CONSTRUCTION

CLIENT:

LIME PICTURES

ARCHITECT:

WHITEPAPER
7-10 Bateman's Row
London, EC2A 3HH


SITE:

The Coach House, 8 alfred mews,
Fitzrovia, London,
W1T7AA




TITLE:

MEETING ROOM ELEVATIONS

SCALE: 1:20 @ A1	DATE: 01/10/19	DRAWN: MB	CHECKED: SL
PROJECT NO: WP WPD40	DRAWING NO: WPD40-25	REVISION: A	

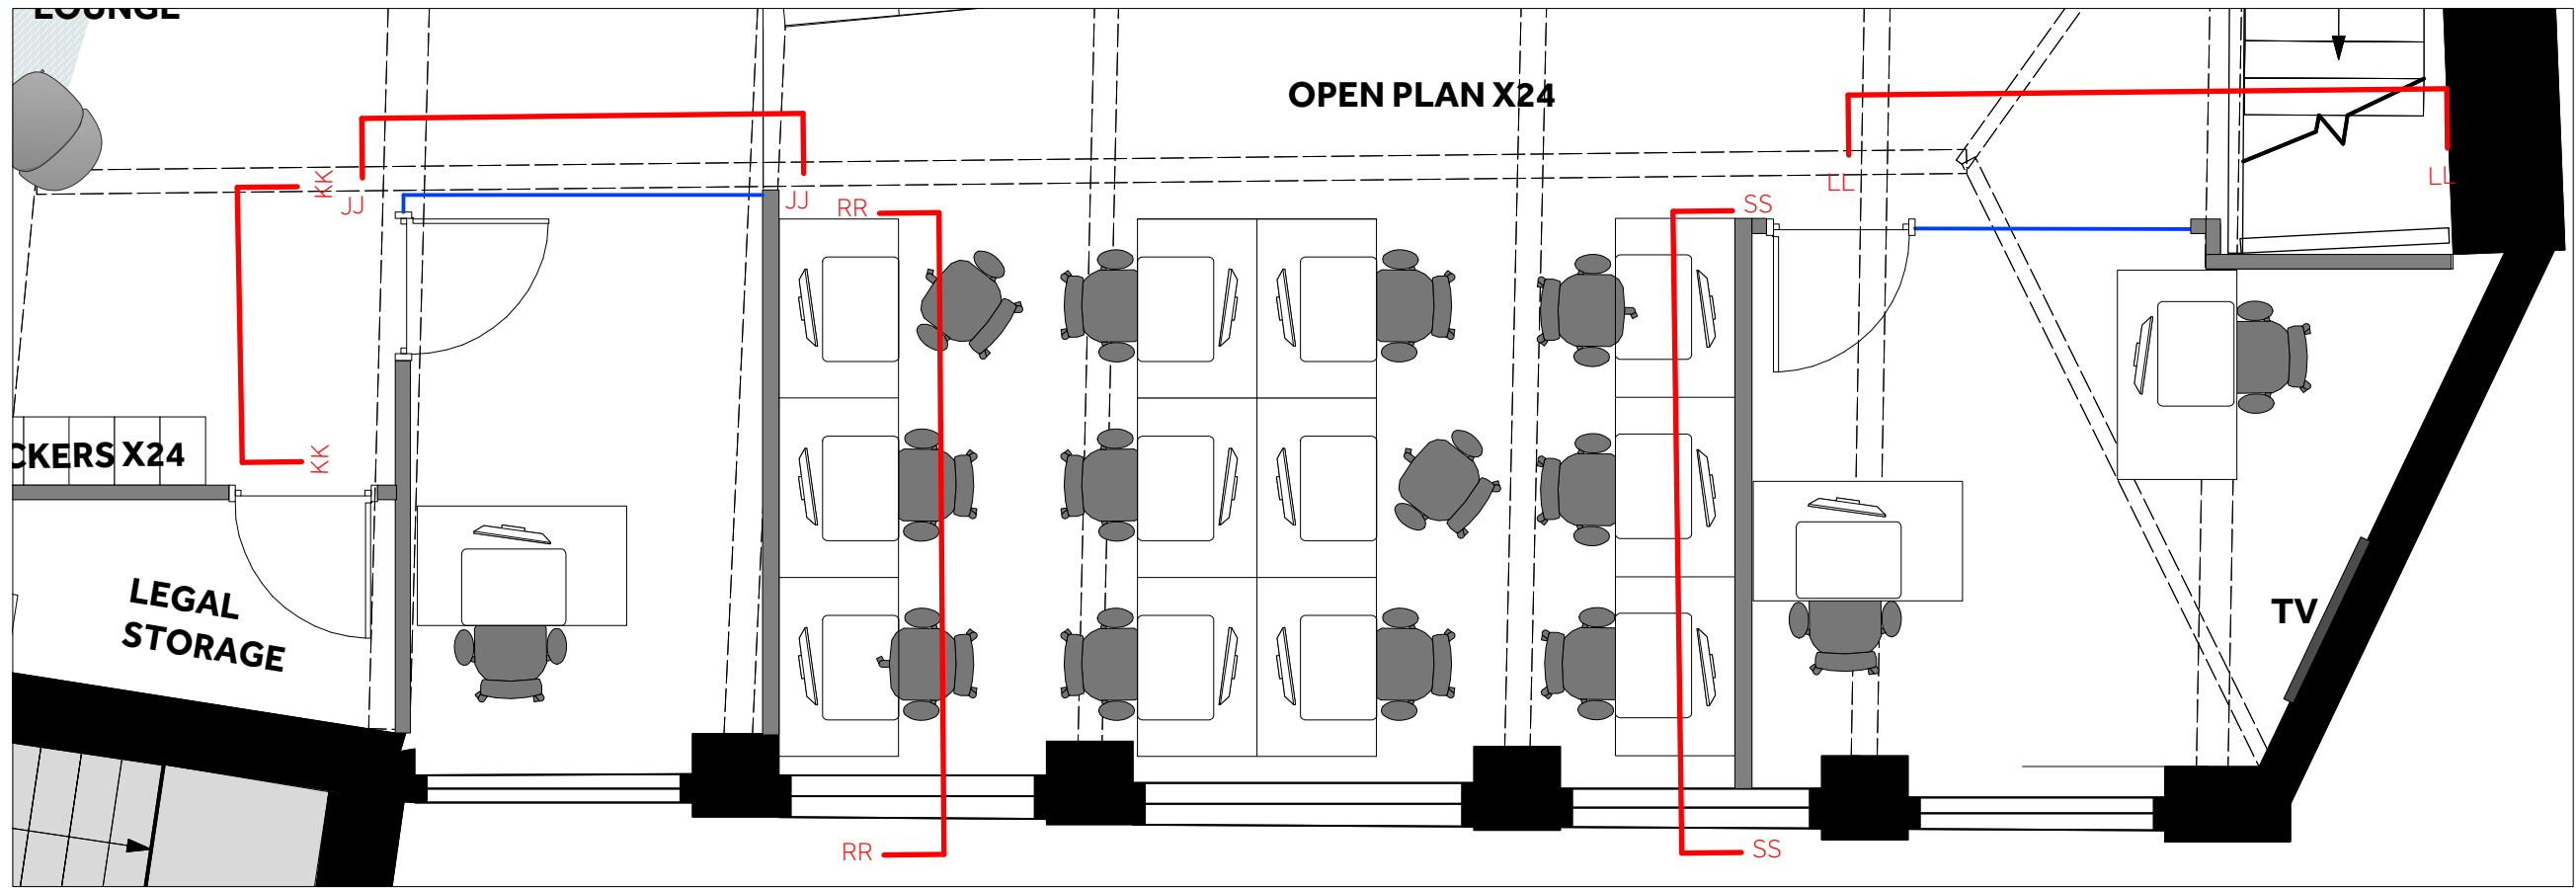

Location Plan NTS

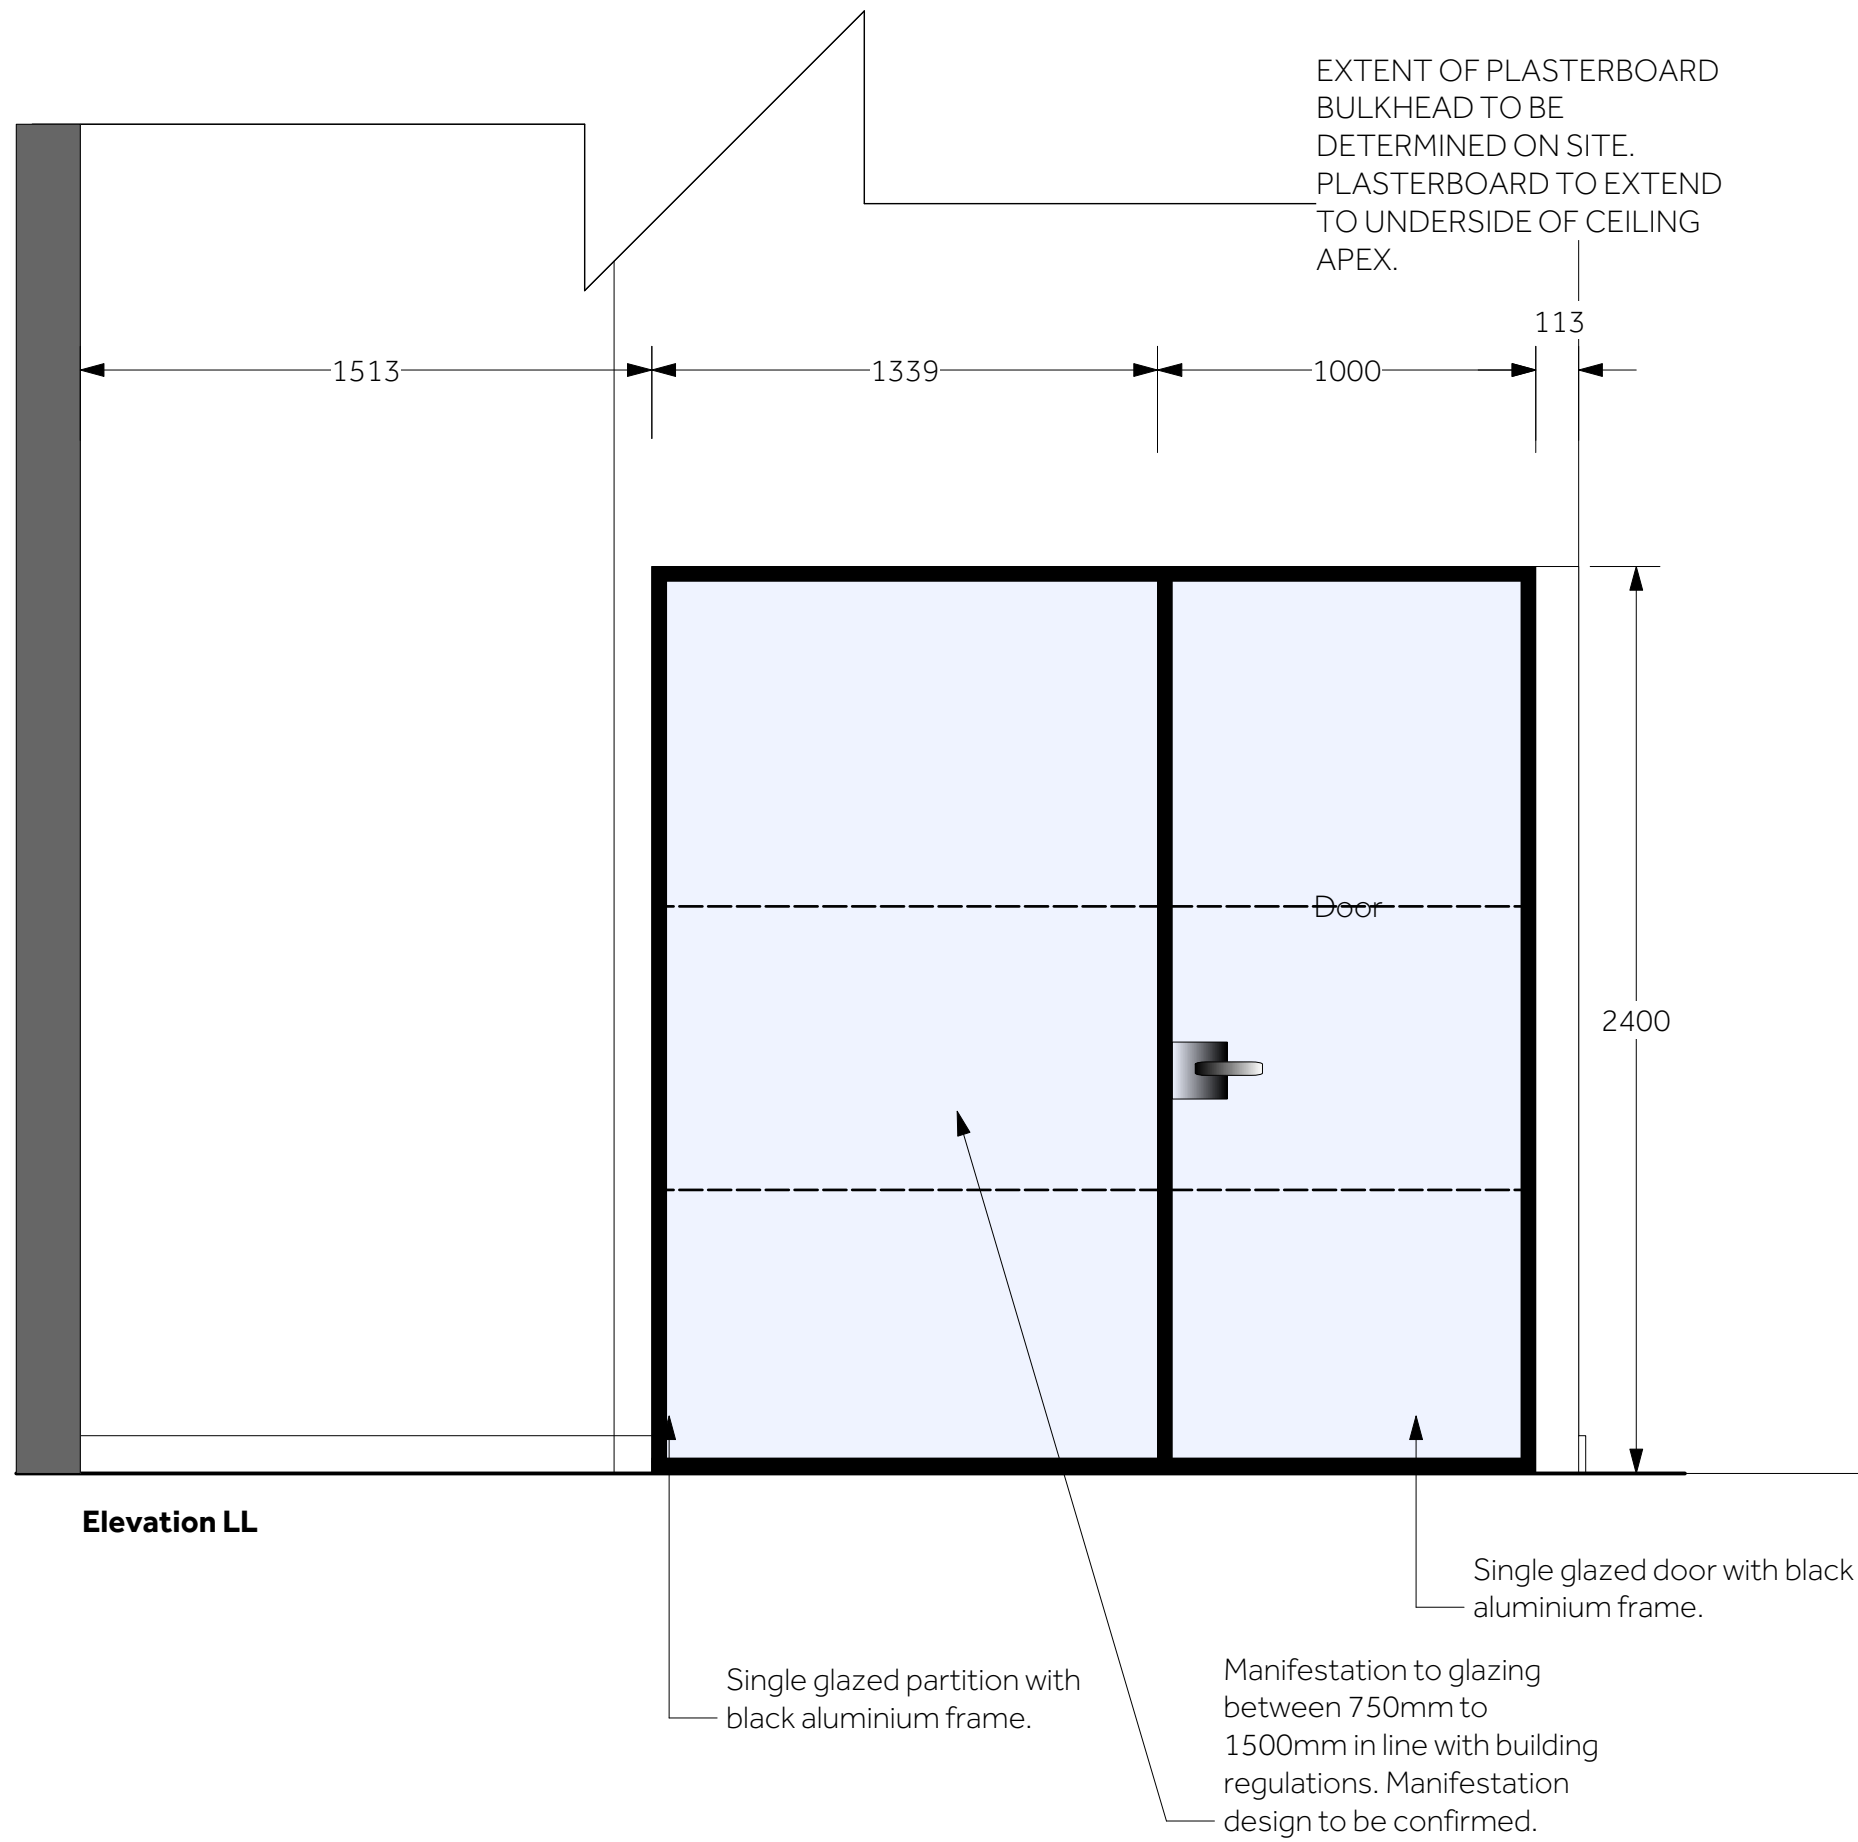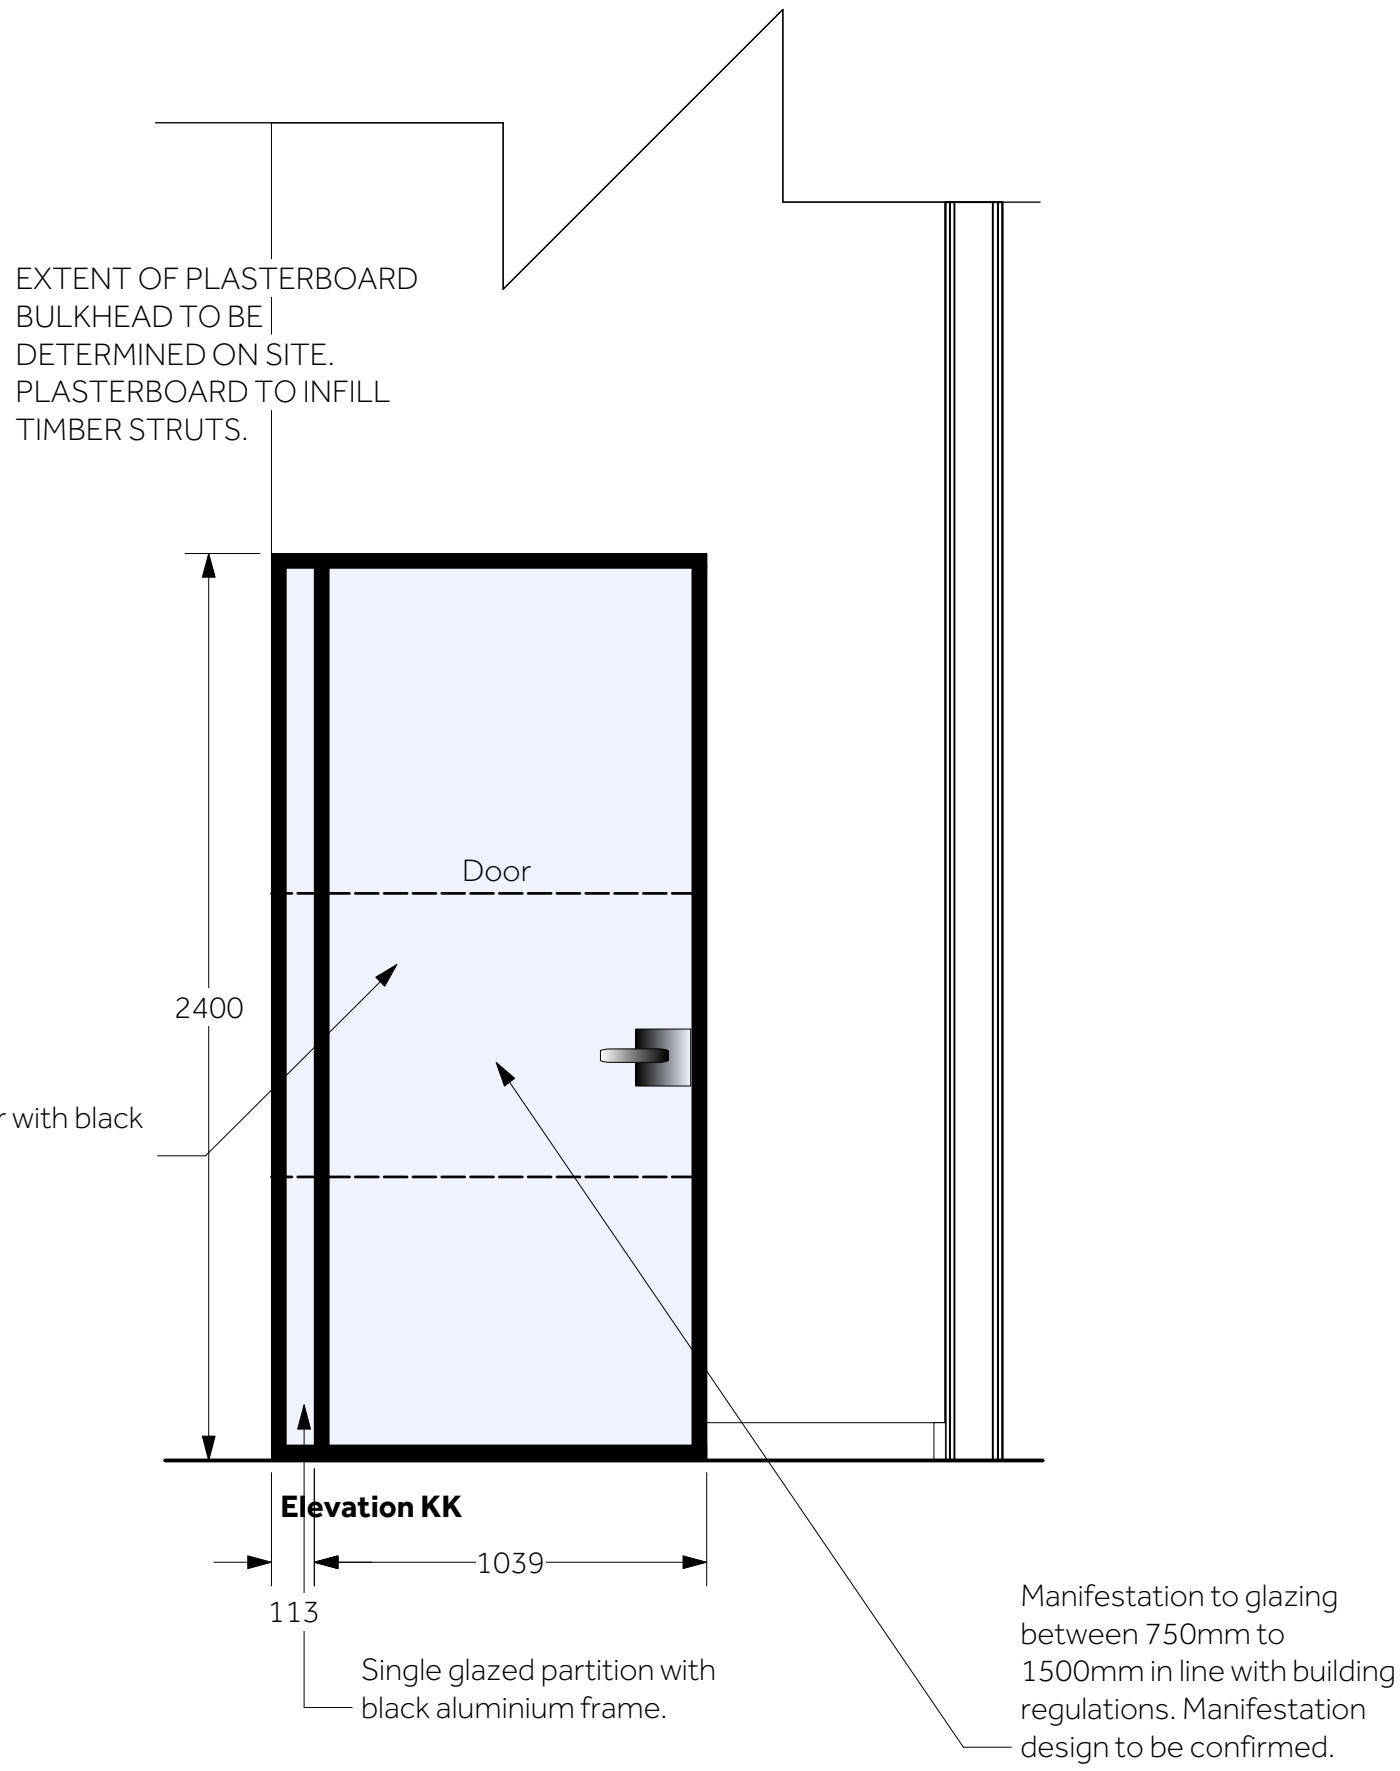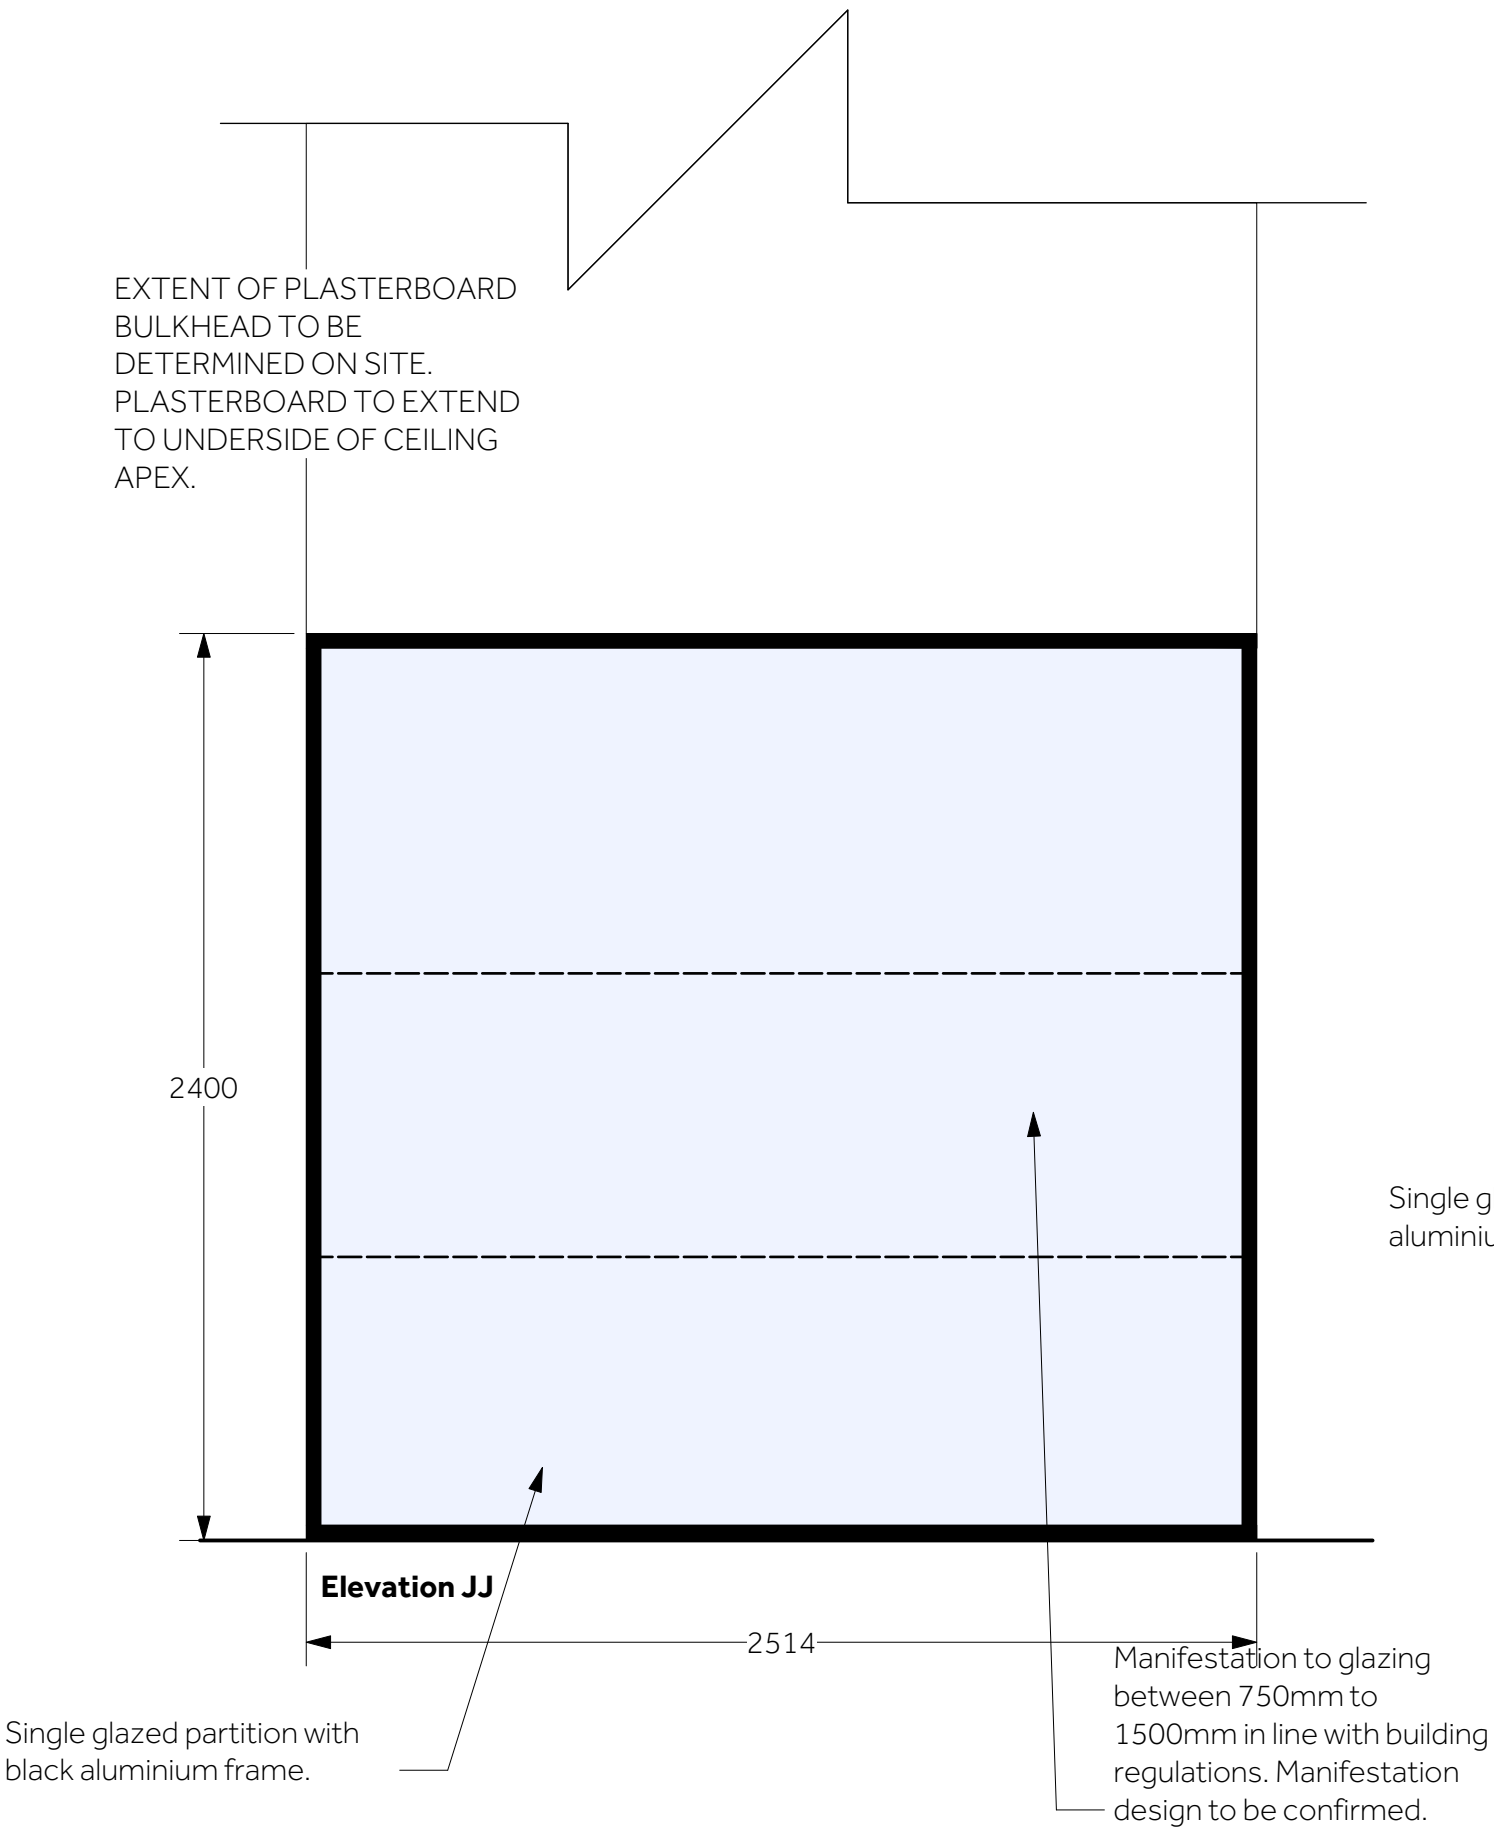

Notes:

NOTES:
LAYOUT SUBJECT TO BUILDING CONTROL & FIRE OFFICE APPROVAL.
DO NOT SCALE FROM THE DRAWING



whitepaper




hello@whitepaperco.com

sam@whitepaperco.com

+44 203 859 4444

+44 772 928 6091

A	CRITICAL GLAZING OMITTED/ PARTITIONING REVISED	MB	07.11.19
REV:	DESCRIPTION:	BY:	DATE:
STATUS:			
CONSTRUCTION			
CLIENT:			
LIME PICTURES			
ARCHITECT:			
WHITEPAPER 7-10 Bateman's Row London, EC2A 3HH			
SITE:			
The Coach House, 8 Alfred Mews, Fitzrovia, London, W1T 7AA			
TITLE:			
MEETING ROOM ELEVATIONS			
SCALE:	DATE:	DRAWN:	CHECKED:
1:20 @ A1	01/10/19	MB	SL
PROJECT NO:	DRAWING NO:	REVISION:	
WP	WPD40	A	

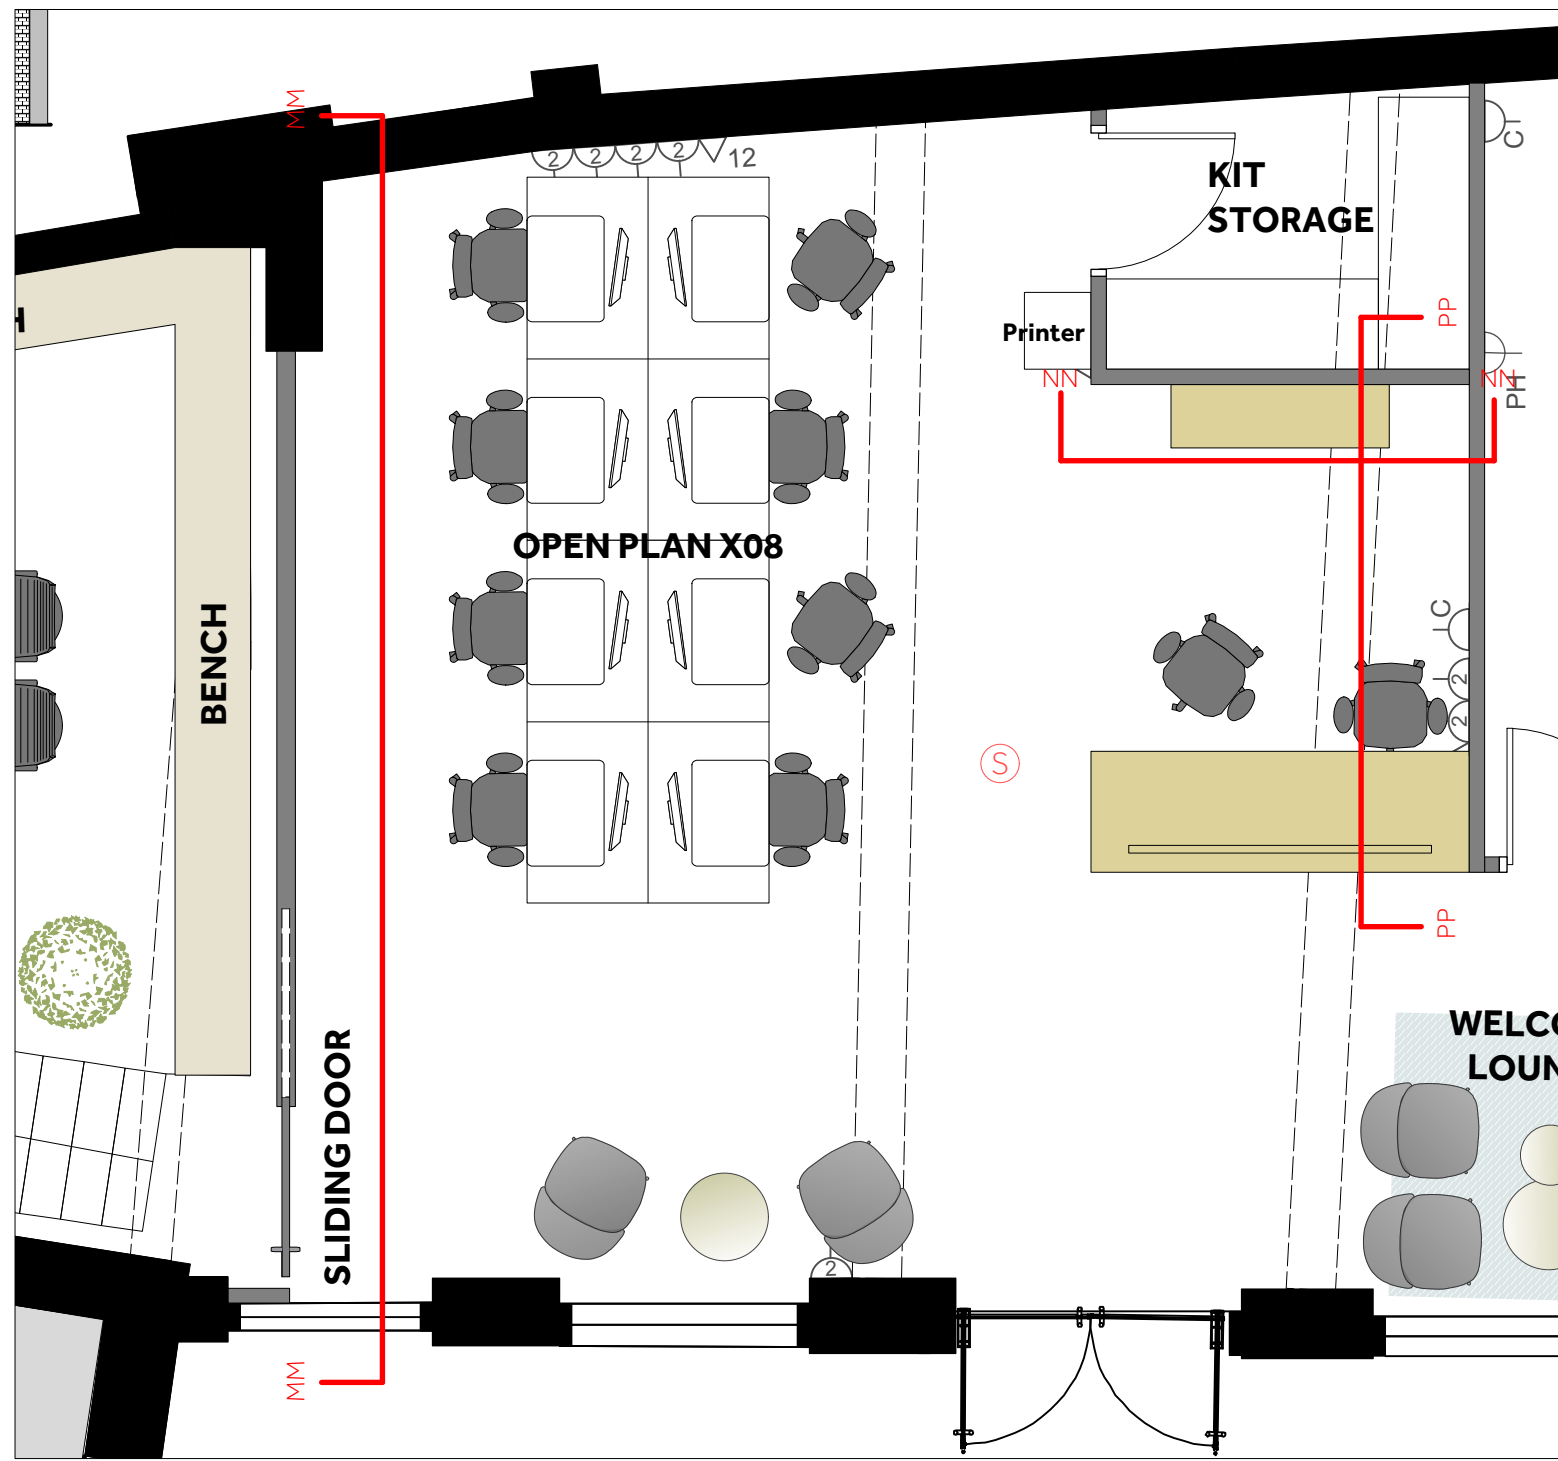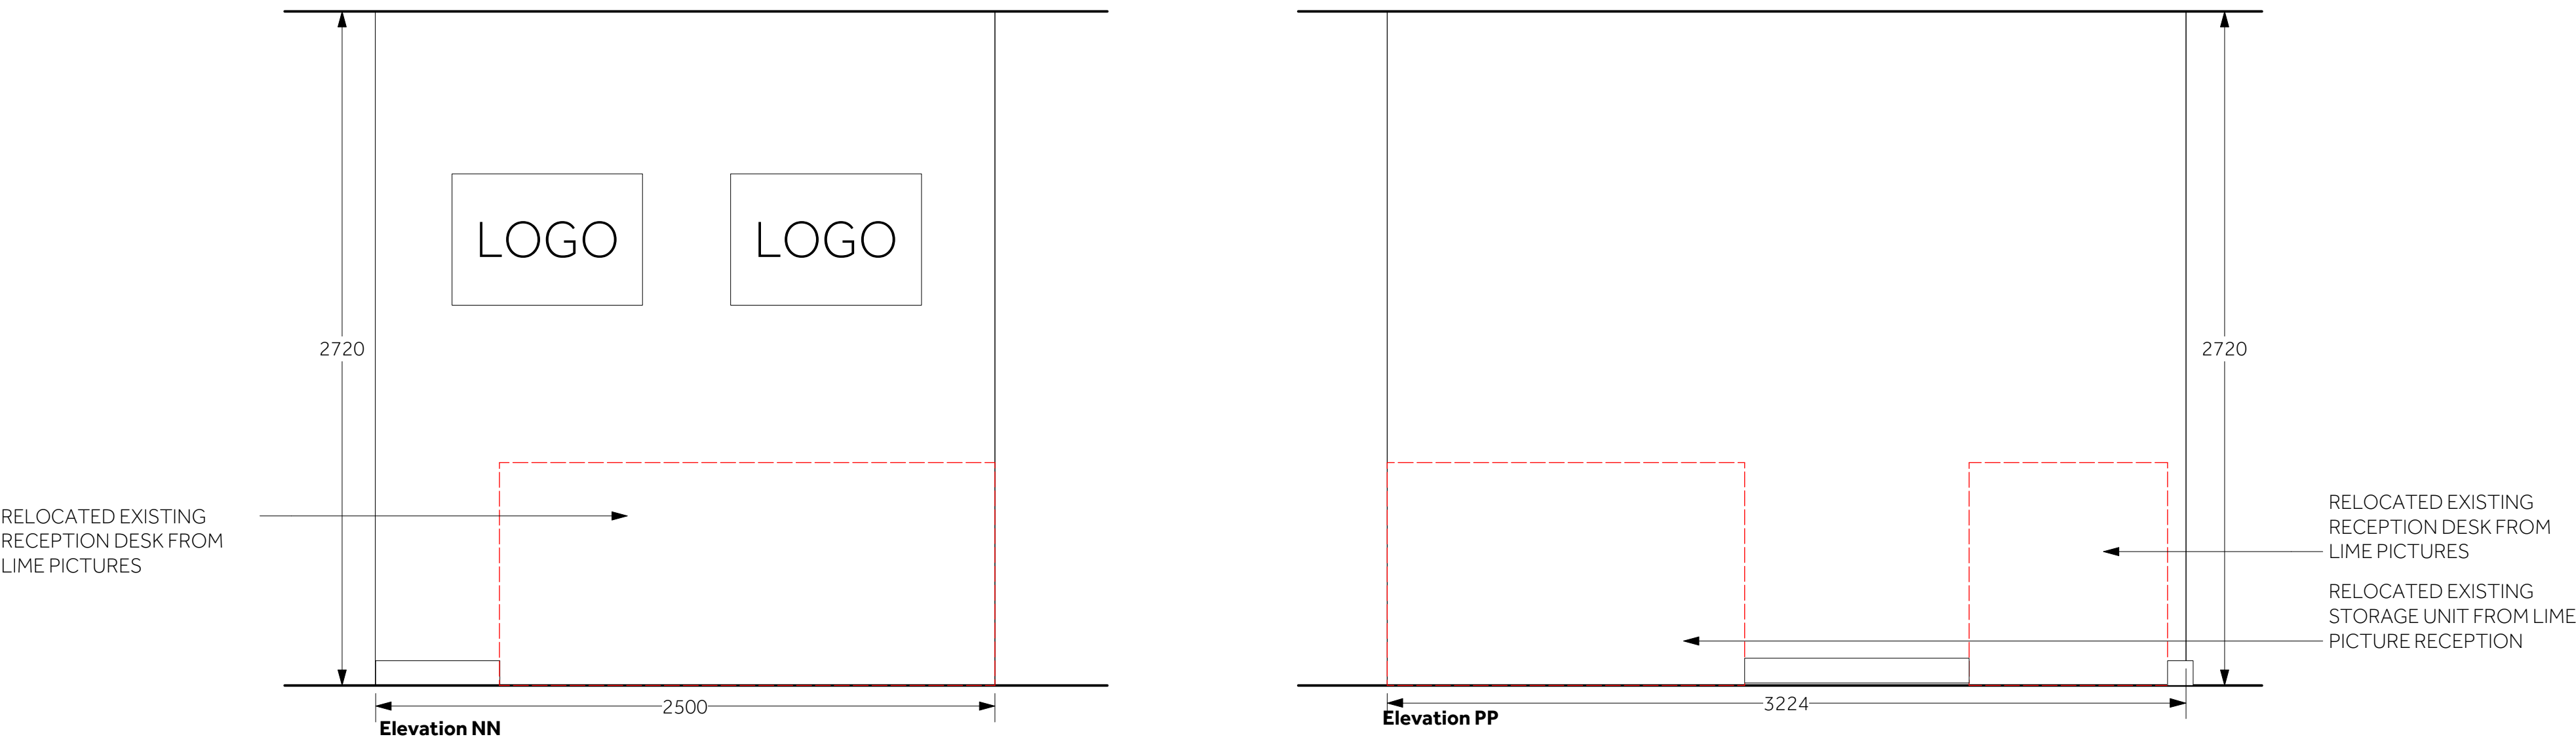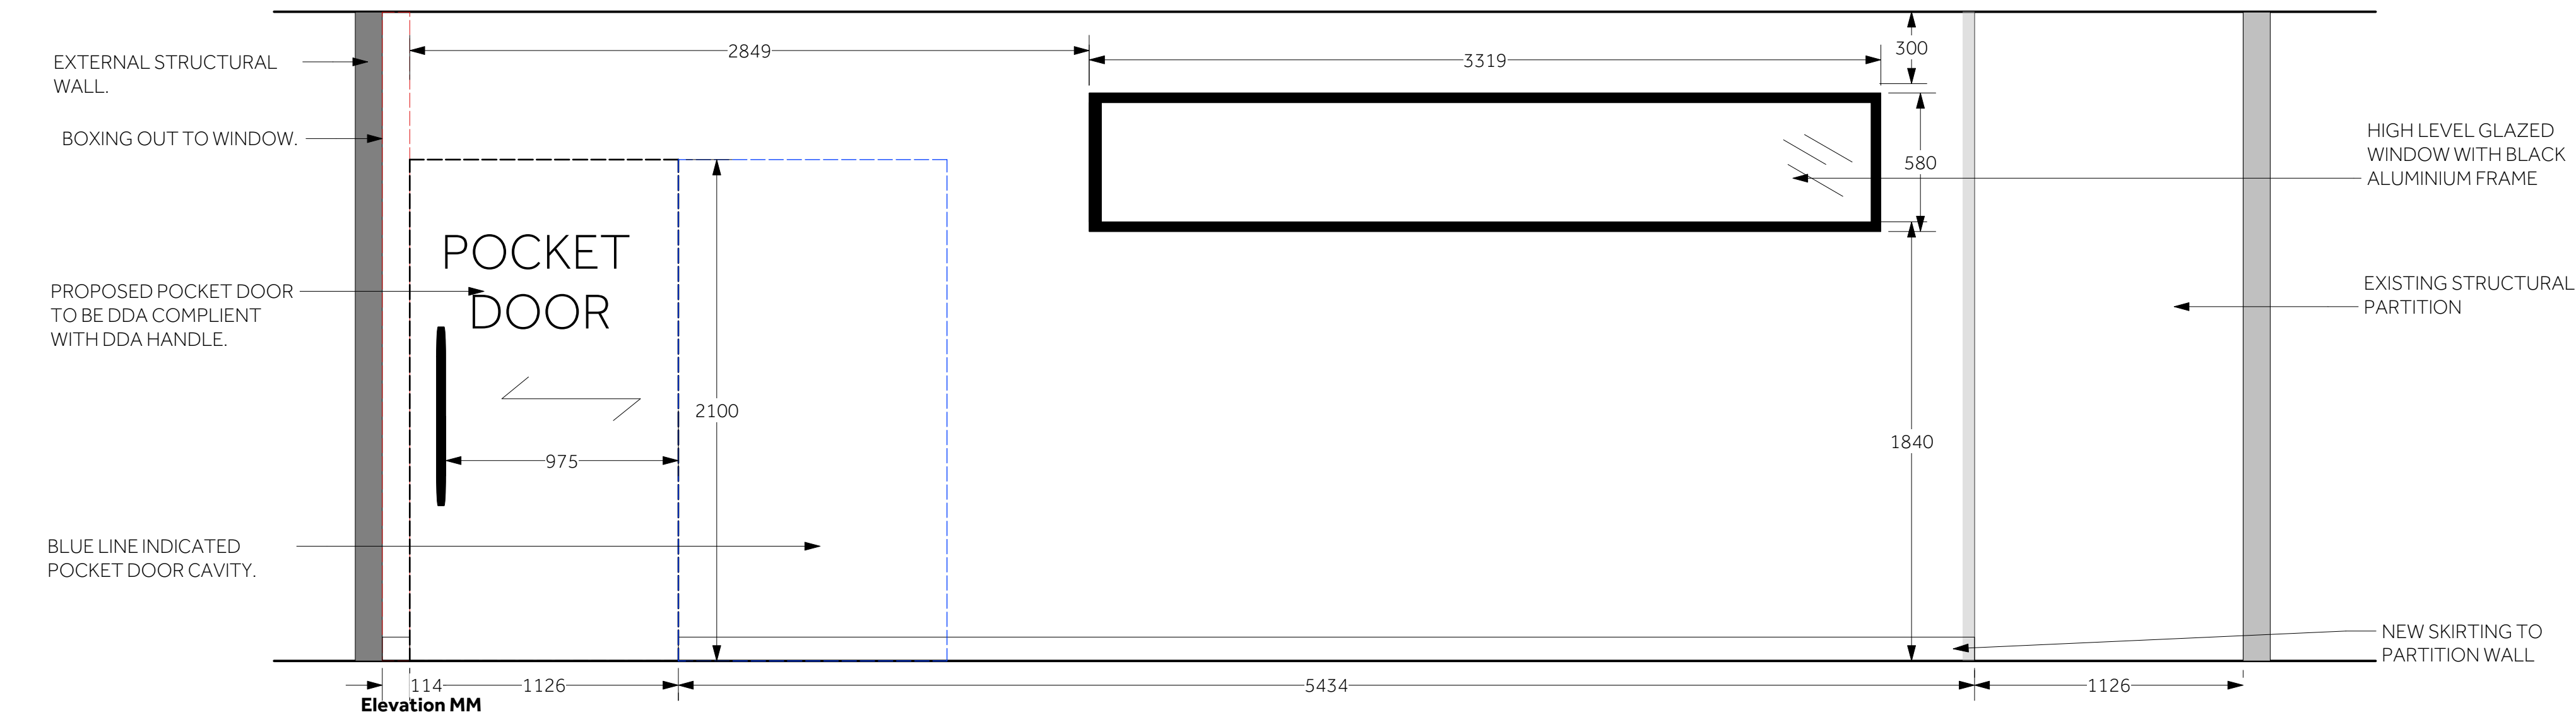

Notes:

NOTES:

LAYOUT SUBJECT TO BUILDING CONTROL & FIRE OFFICE APPROVAL.
DO NOT SCALE FROM THE DRAWING



whitepaper

hello@whitepaperco.com

sam@whitepaperco.com

+44 203 859 4444

+44 772 928 6091

REV:	DESCRIPTION:	BY:	DATE:
STATUS:			
CONSTRUCTION			
CLIENT:			
LIME PICTURES			
ARCHITECT:			
WHITEPAPER 7-10 Bateman's Row London, EC2A 3HH			
SITE:			
The Coach House, 8 Alfred Mews, Fitzrovia, London, W1T 7AA			
TITLE:			
GROUND FLOOR ELEVATIONS			
SCALE:	DATE:	DRAWN:	CHECKED:
1:20 @ A1	07/11/19	MB	SL
PROJECT NO:	DRAWING NO:	REVISION:	
WP	WPD40	WPD40-34	