



Plan @ 1:20

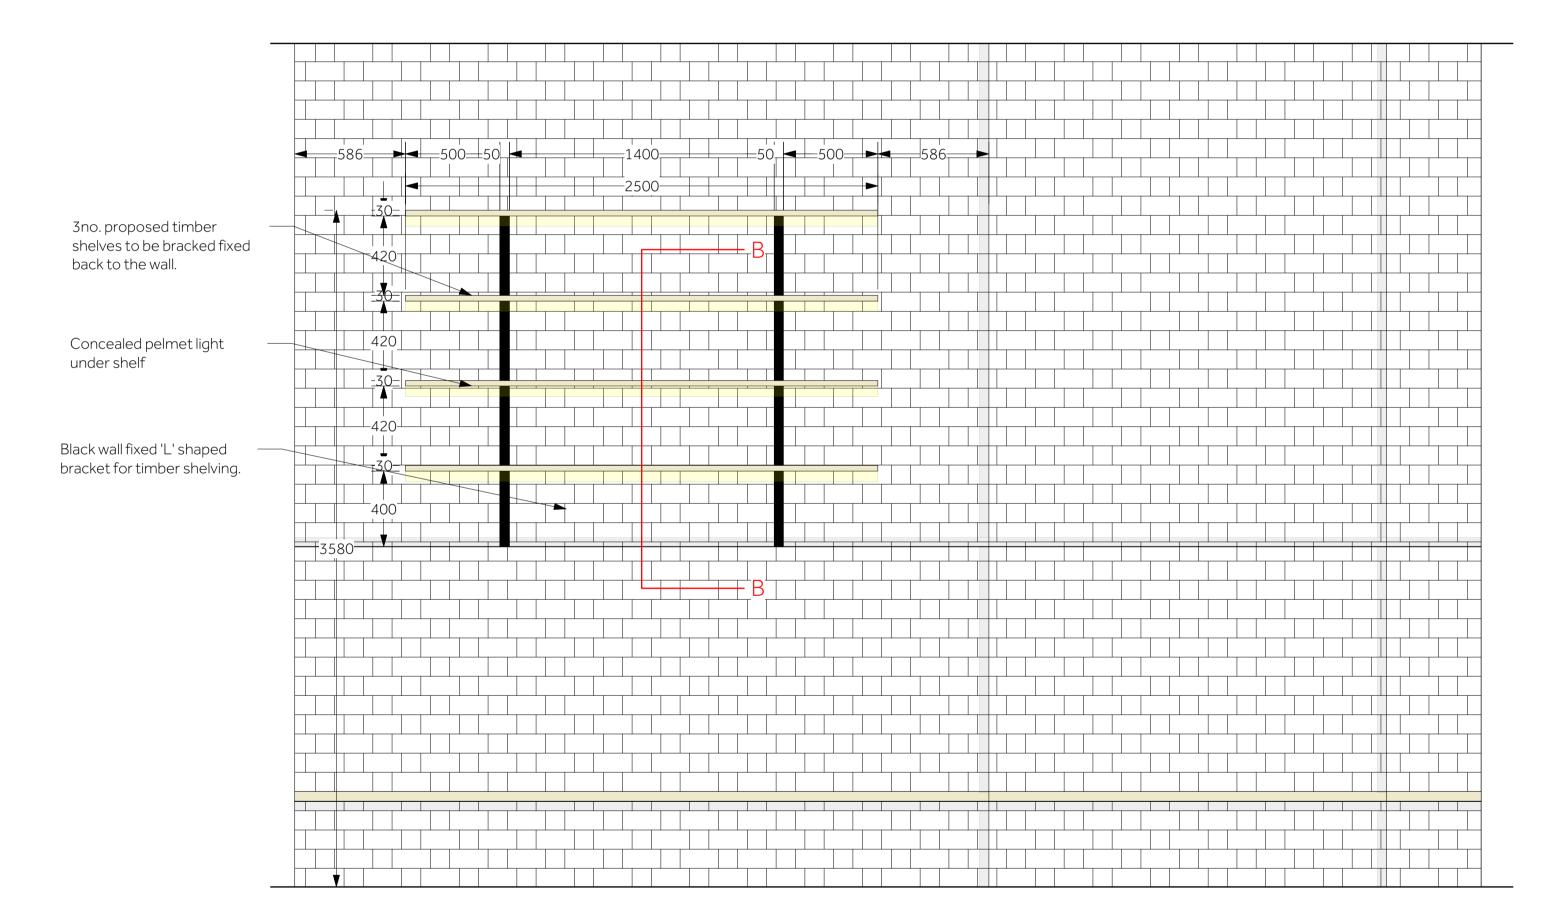

Elevation AA @ 1:20

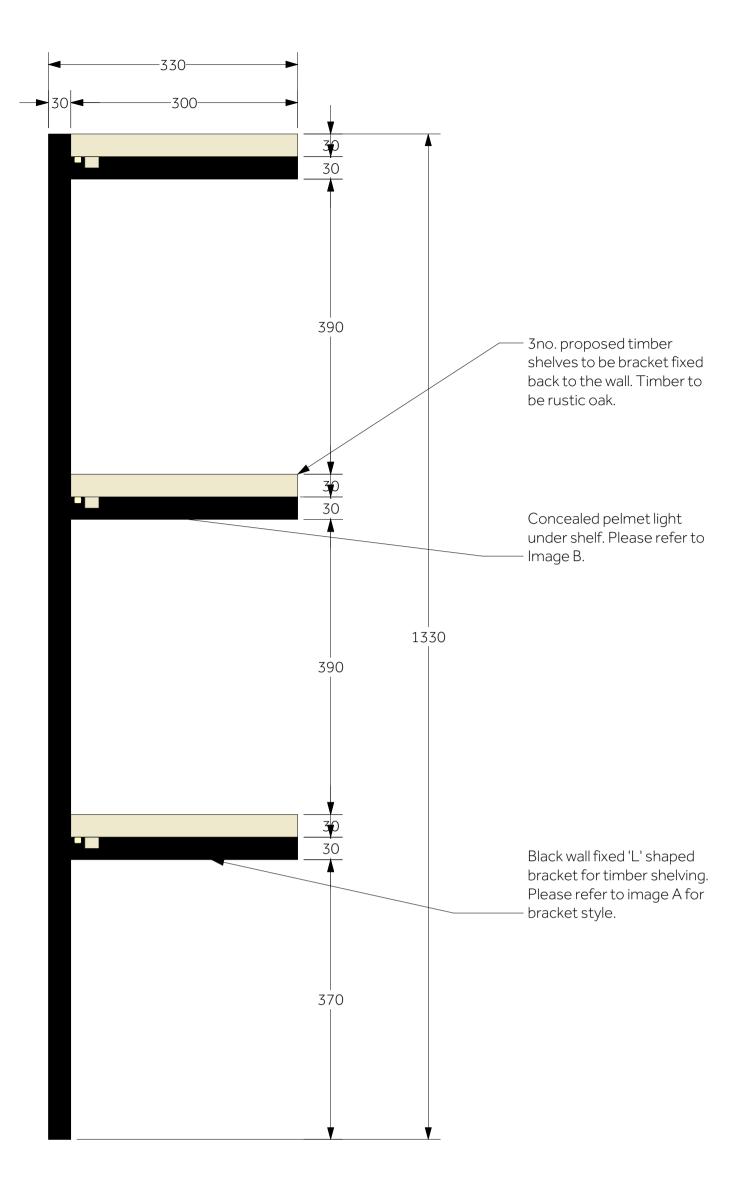

Section BB@1:5

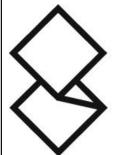


Image A - Bracket reference



Image B- Pelmet reference

NOTES:
LAYOUT SUBJECT TO BUILDING CONTROL & FIRE OFFICE APPROVAL.
DO NOT SCALE FROM THE DRAWING



whitepaper

hello@whitepaperco.com sam@whitepaperco.com +44 203 859 4444 +44 772 928 6091

Α	Additional shelf added, shelving extended	MB	18.12.19
REV:	DESCRIPTION:	BY:	DATE:

STATUS:

CONSTRUCTION

LIME PICTURES

ARCHITECT:

WHITEPAPER
7-10 Bateman's Row
London, EC2A 3HH

SITE: The Coach House, 8 alfred mews,
Fitzrovia, London,
W1T7AA

TITLE: MEETING ROOM SHELVING

scale:: 1:20 @ A1	DATE: 10/12/19	DRAWN: MB	CHECKED: SL
PROJECT NO:	DRAWING NO:		REVISION:
WPD40	WPD40-42		Α