


EXISTING PLANS
Topographical

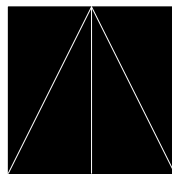

STUDIO MCLEOD

The Studio
320 Kilburn Lane
London W9 3EF

+44 (0)20 8968 5232
info@studiomcleod.com

notes



revisions:

to be read in conjunction with all other information issued by other consultants. drawing not to be scaled - contractors must verify all dimensions on site before commencing work, any discrepancies to be reported to the designer. drawing to be read in conjunction with all other relevant drawings. all dimensions in mm unless otherwise stated

Studio McLeod Architecture Limited: The Studio, 320 Kilburn Lane, London, W9 3EF. Registered in England. Company Number 08474700

**411 FINCHLEY ROAD
LONDON, NW3 6HJ**

EXISTING PLANS
Topographical


drawing no. **158-SU-01**


rev. -

scale 1:100 @A3



date 8 DEC 2017

status PRE-PLANNING

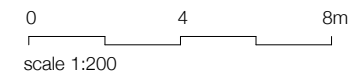

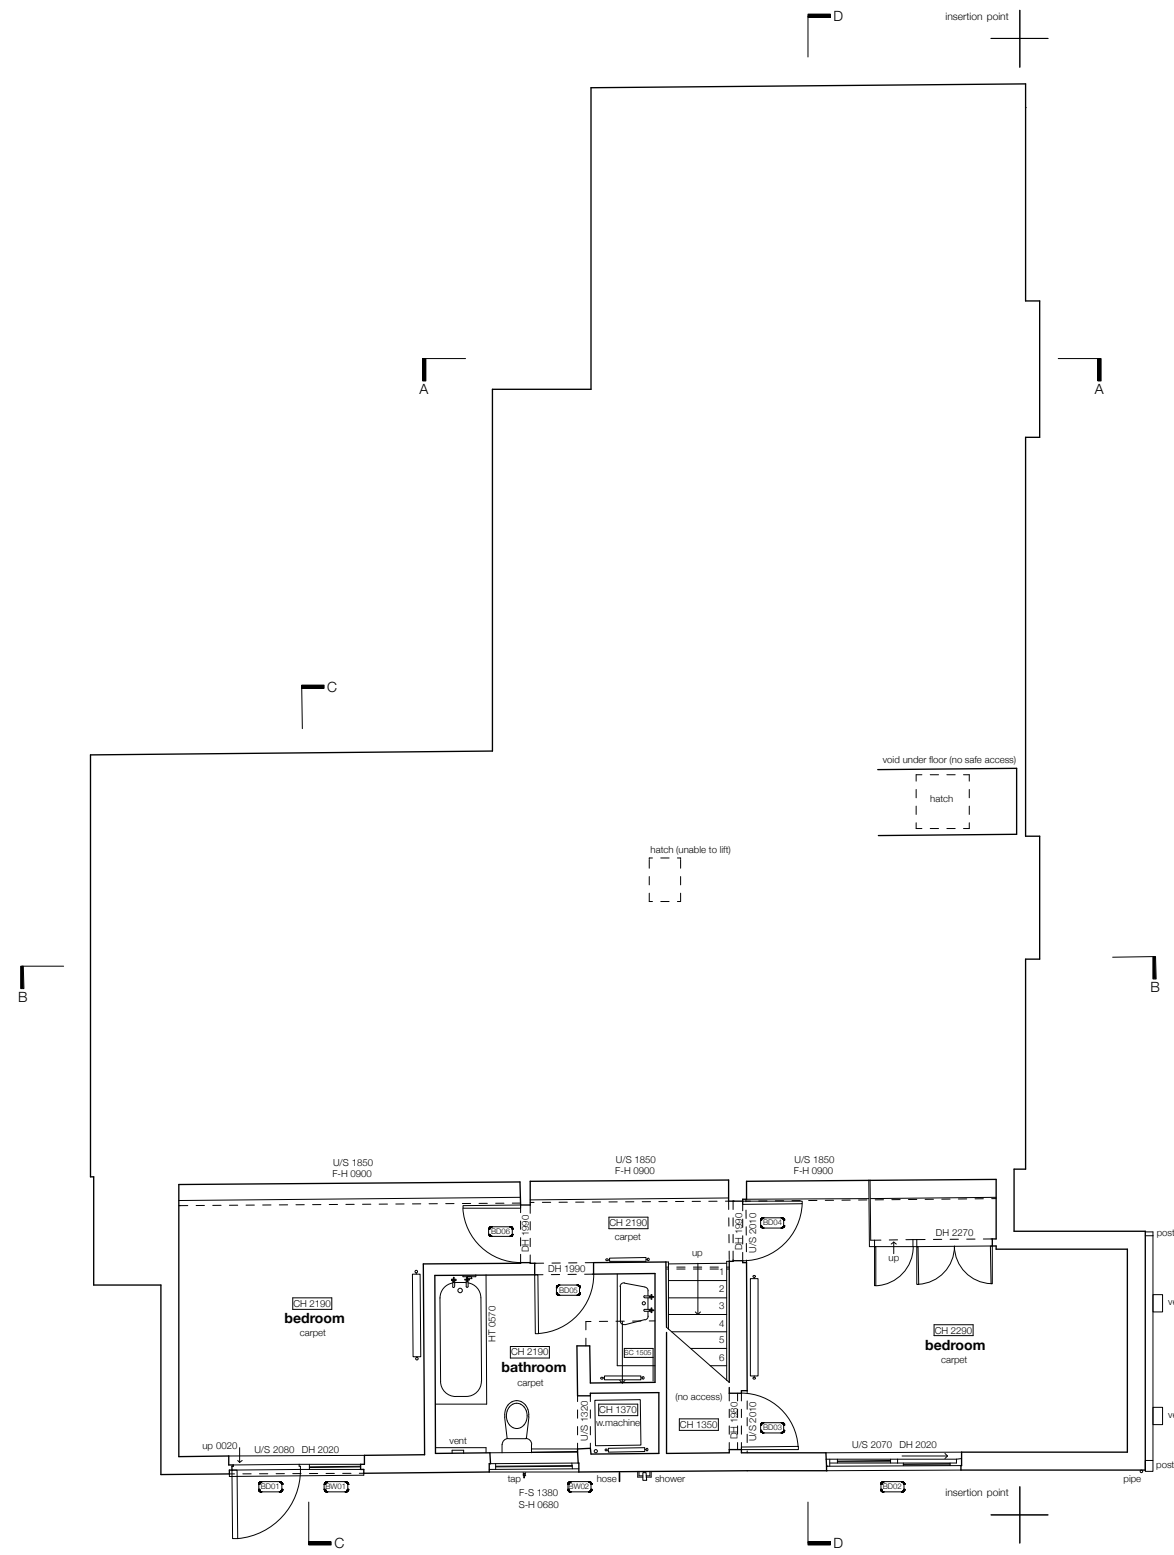

EXISTING PLANS
Basement

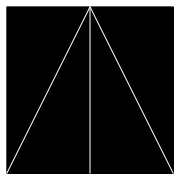
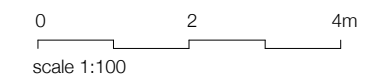


STUDIO MCLEOD

The Studio
320 Kilburn Lane
London W9 3EF

+44 (0)20 8968 5232
info@studiomcleod.com

notes	
N	
revisions:	
-	-
-	-
-	-
-	-
-	-
-	-
-	-
to be read in conjunction with all other information issued by other consultants. drawing not to be scaled - contractors must verify all dimensions on site before commencing work, any discrepancies to be reported to the designer. drawing to be read in conjunction with all other relevant drawings. all dimensions in mm unless otherwise stated	
Studio McLeod Architecture Limited: The Studio, 320 Kilburn Lane, London, W9 3EF. Registered in England. Company Number 08474700	
411 FINCHLEY ROAD LONDON, NW3 6HJ	
EXISTING PLANS Basement	
drawing no. 158-SU-02	rev. -
scale 1:100 @A3	
date 8 DEC 2017	
status PRE-PLANNING	

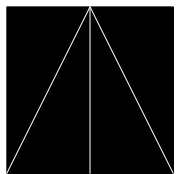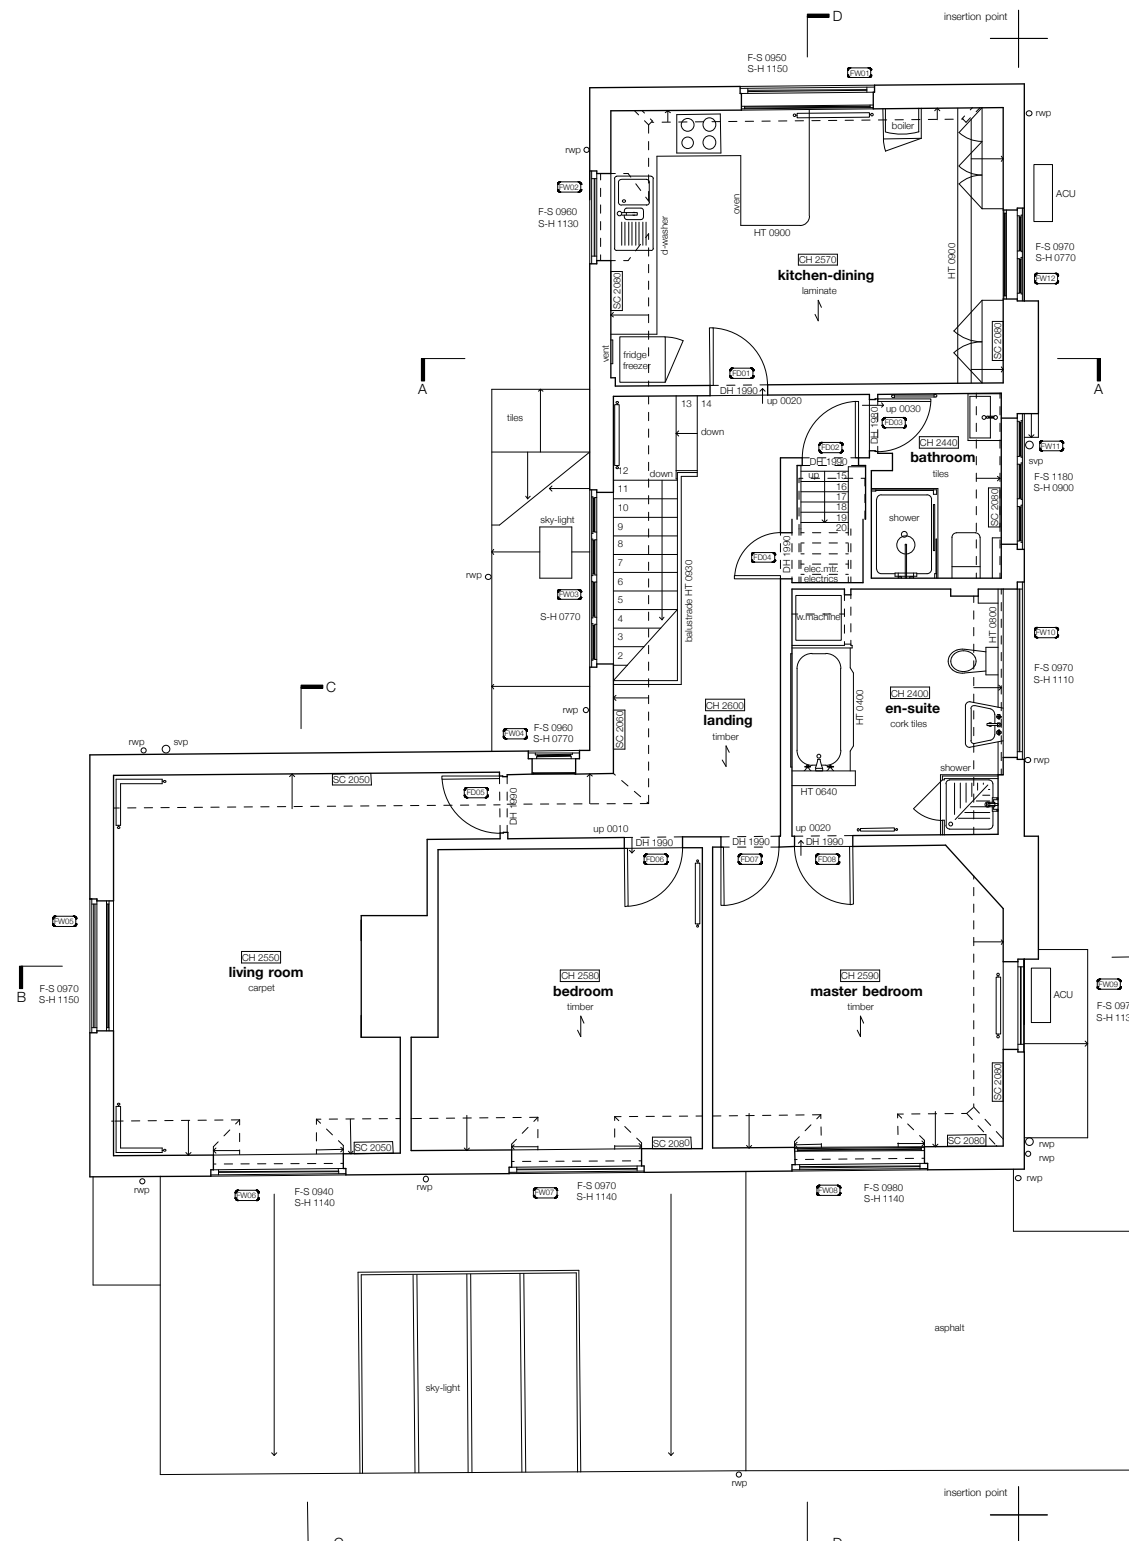

STUDIO MCLEOD

The Studio
320 Kilburn Lane
London W9 3EF

+44 (0)20 8968 5232
info@studiomcleod.com

notes



revisions:

-
-
-
-
-
-
-
-



to be read in conjunction with all other information issued by other consultants. drawing not to be scaled - contractors must verify all dimensions on site before commencing work, any discrepancies to be reported to the designer. drawing to be read in conjunction with all other relevant drawings. all dimensions in mm unless otherwise stated

Studio McLeod Architecture Limited: The Studio, 320 Kilburn Lane, London, W9 3EF. Registered in England. Company Number 08474700

**411 FINCHLEY ROAD
LONDON, NW3 6HJ**

**EXISTING PLANS
First Floor**

drawing no.	158-SU-04	rev.	-
scale	1:100 @A3		
date	8 DEC 2017		
status	PRE-PLANNING		

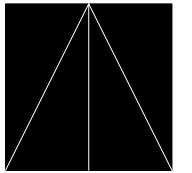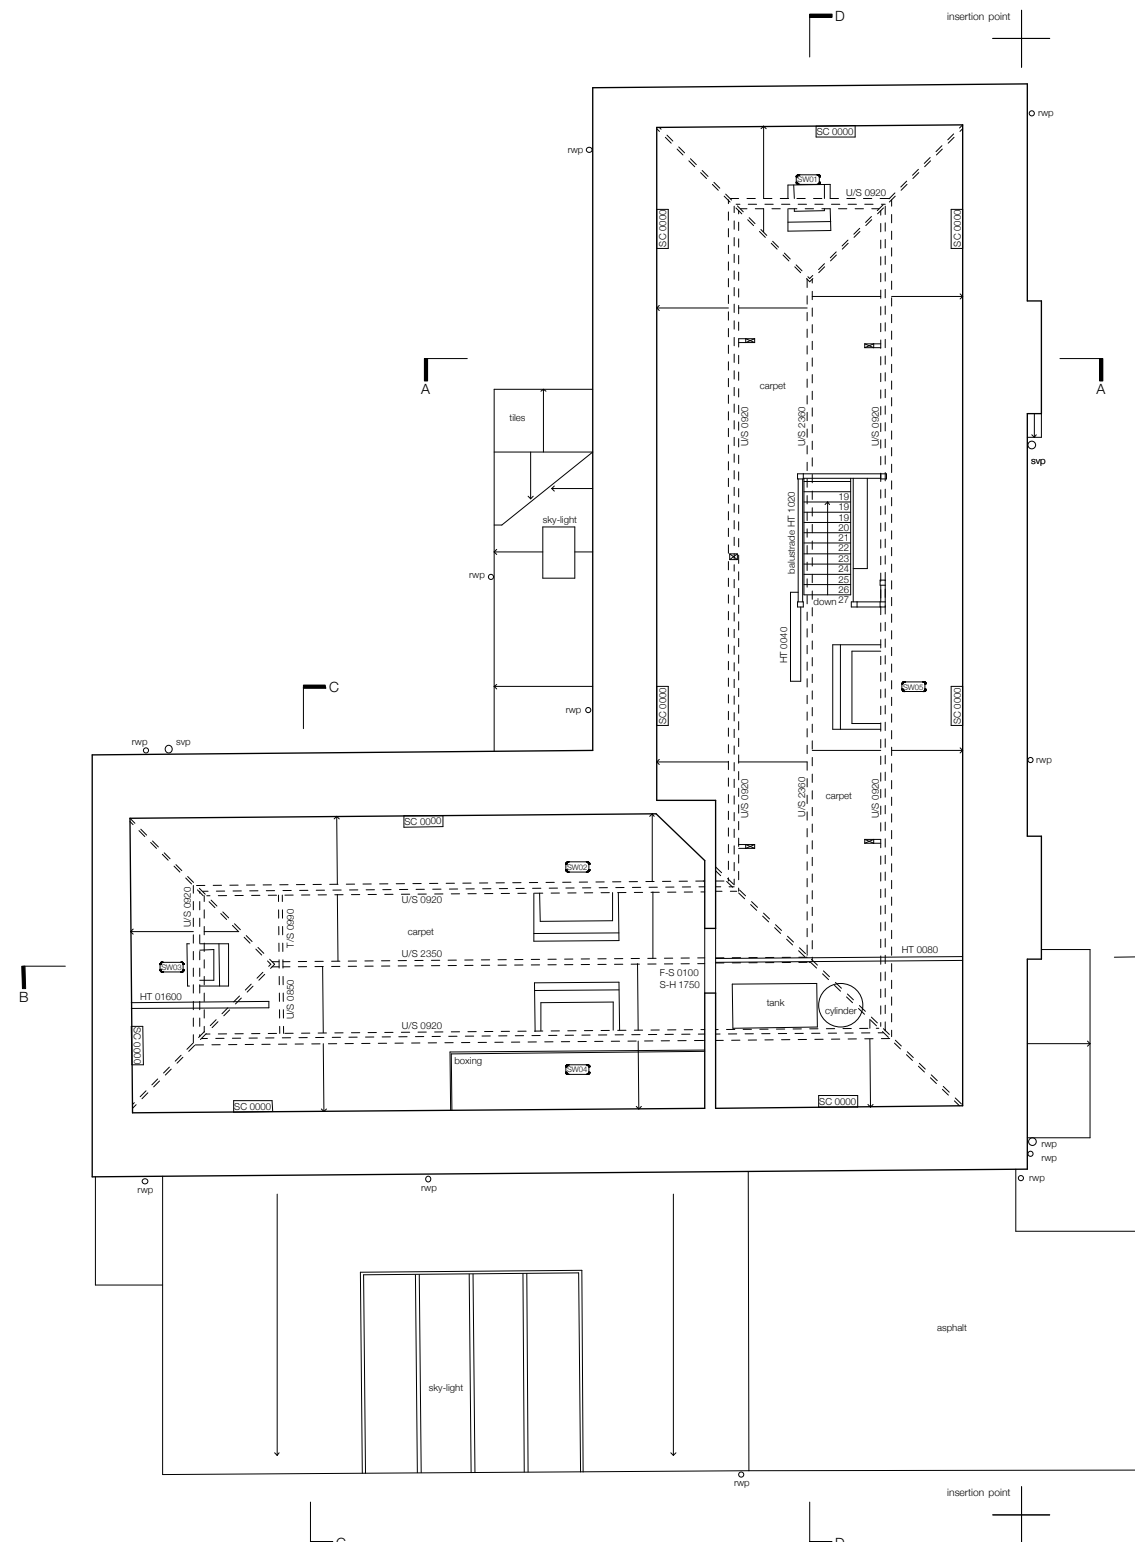

STUDIO MCLEOD

The Studio
320 Kilburn Lane
London W9 3EF

+44 (0)20 8968 5232
info@studiomcleod.com

notes



revisions:

·	·
·	·
·	·
·	·
·	·
·	·
·	·
·	·
·	·
·	·

to be read in conjunction with all other information issued by other consultants - drawing not to be scaled - contractors must verify all dimensions on site before commencing work, any discrepancies to be reported to the designer - drawing to be read in conjunction with all other relevant drawings - all dimensions in mm unless otherwise stated

Studio McLeod Architecture Limited: The Studio, 320 Kilburn Lane, London, W9 3EF. Registered in England. Company Number 08474700

**411 FINCHLEY ROAD
LONDON, NW3 6HJ**


EXISTING PLANS
Second Floor



drawing no. 158-SU-05	rev. -
------------------------------	--------

scale	1:100 @A3
-------	-----------

date	8 DEC 2017
------	------------

status	PRE-PLANNING
--------	--------------

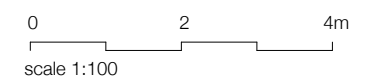

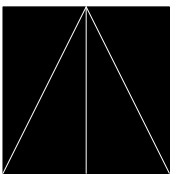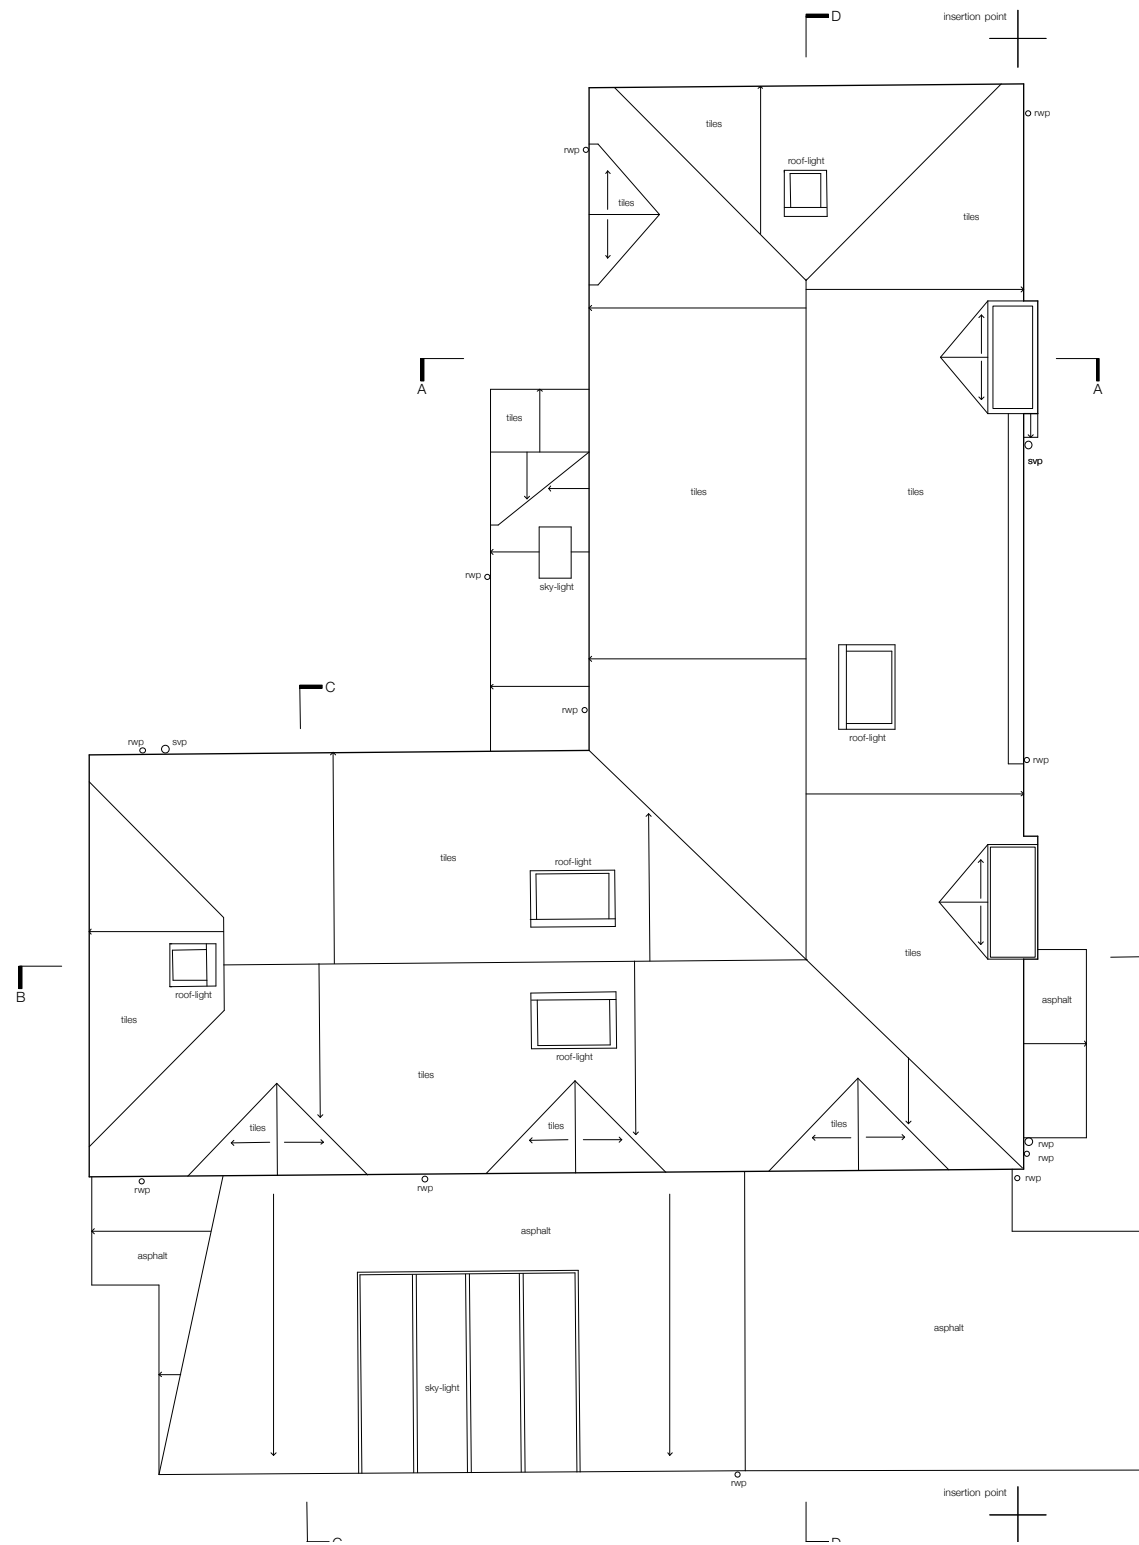

STUDIO MCLEOD

The Studio
320 Kilburn Lane
London W9 3EF

+44 (0)20 8968 5232
info@studiomcleod.com

notes



revisions:

·	·
·	·
·	·
·	·
·	·
·	·
·	·
·	·
·	·
·	·
·	·

to be read in conjunction with all other information issued by other consultants. drawing not to be scaled - contractors must verify all dimensions on site before commencing work, any discrepancies to be reported to the designer. drawing to be read in conjunction with all other relevant drawings. all dimensions in mm unless otherwise stated

Studio McLeod Architecture Limited: The Studio, 320 Kilburn Lane, London, W9 3EF. Registered in England. Company Number 08474700

**411 FINCHLEY ROAD
LONDON, NW3 6HJ**

EXISTING PLANS
Roof

drawing no. **158-SU-06** rev. -

scale 1:100 @A3

date 8 DEC 2017

status PRE-PLANNING

