

GENERAL NOTES

DO NOT use drawing for construction. Used for Design Intent purposes only.


DO NOT scale from this drawing.

KAL to approve all finishes samples and shop drawings prior to manufacture.


All dimensions discrepancies to be reported to KAL prior to manufacture.

REVISIONS


Date	Revision	Comment
26.02.21	A	SCALE BAR ADDED

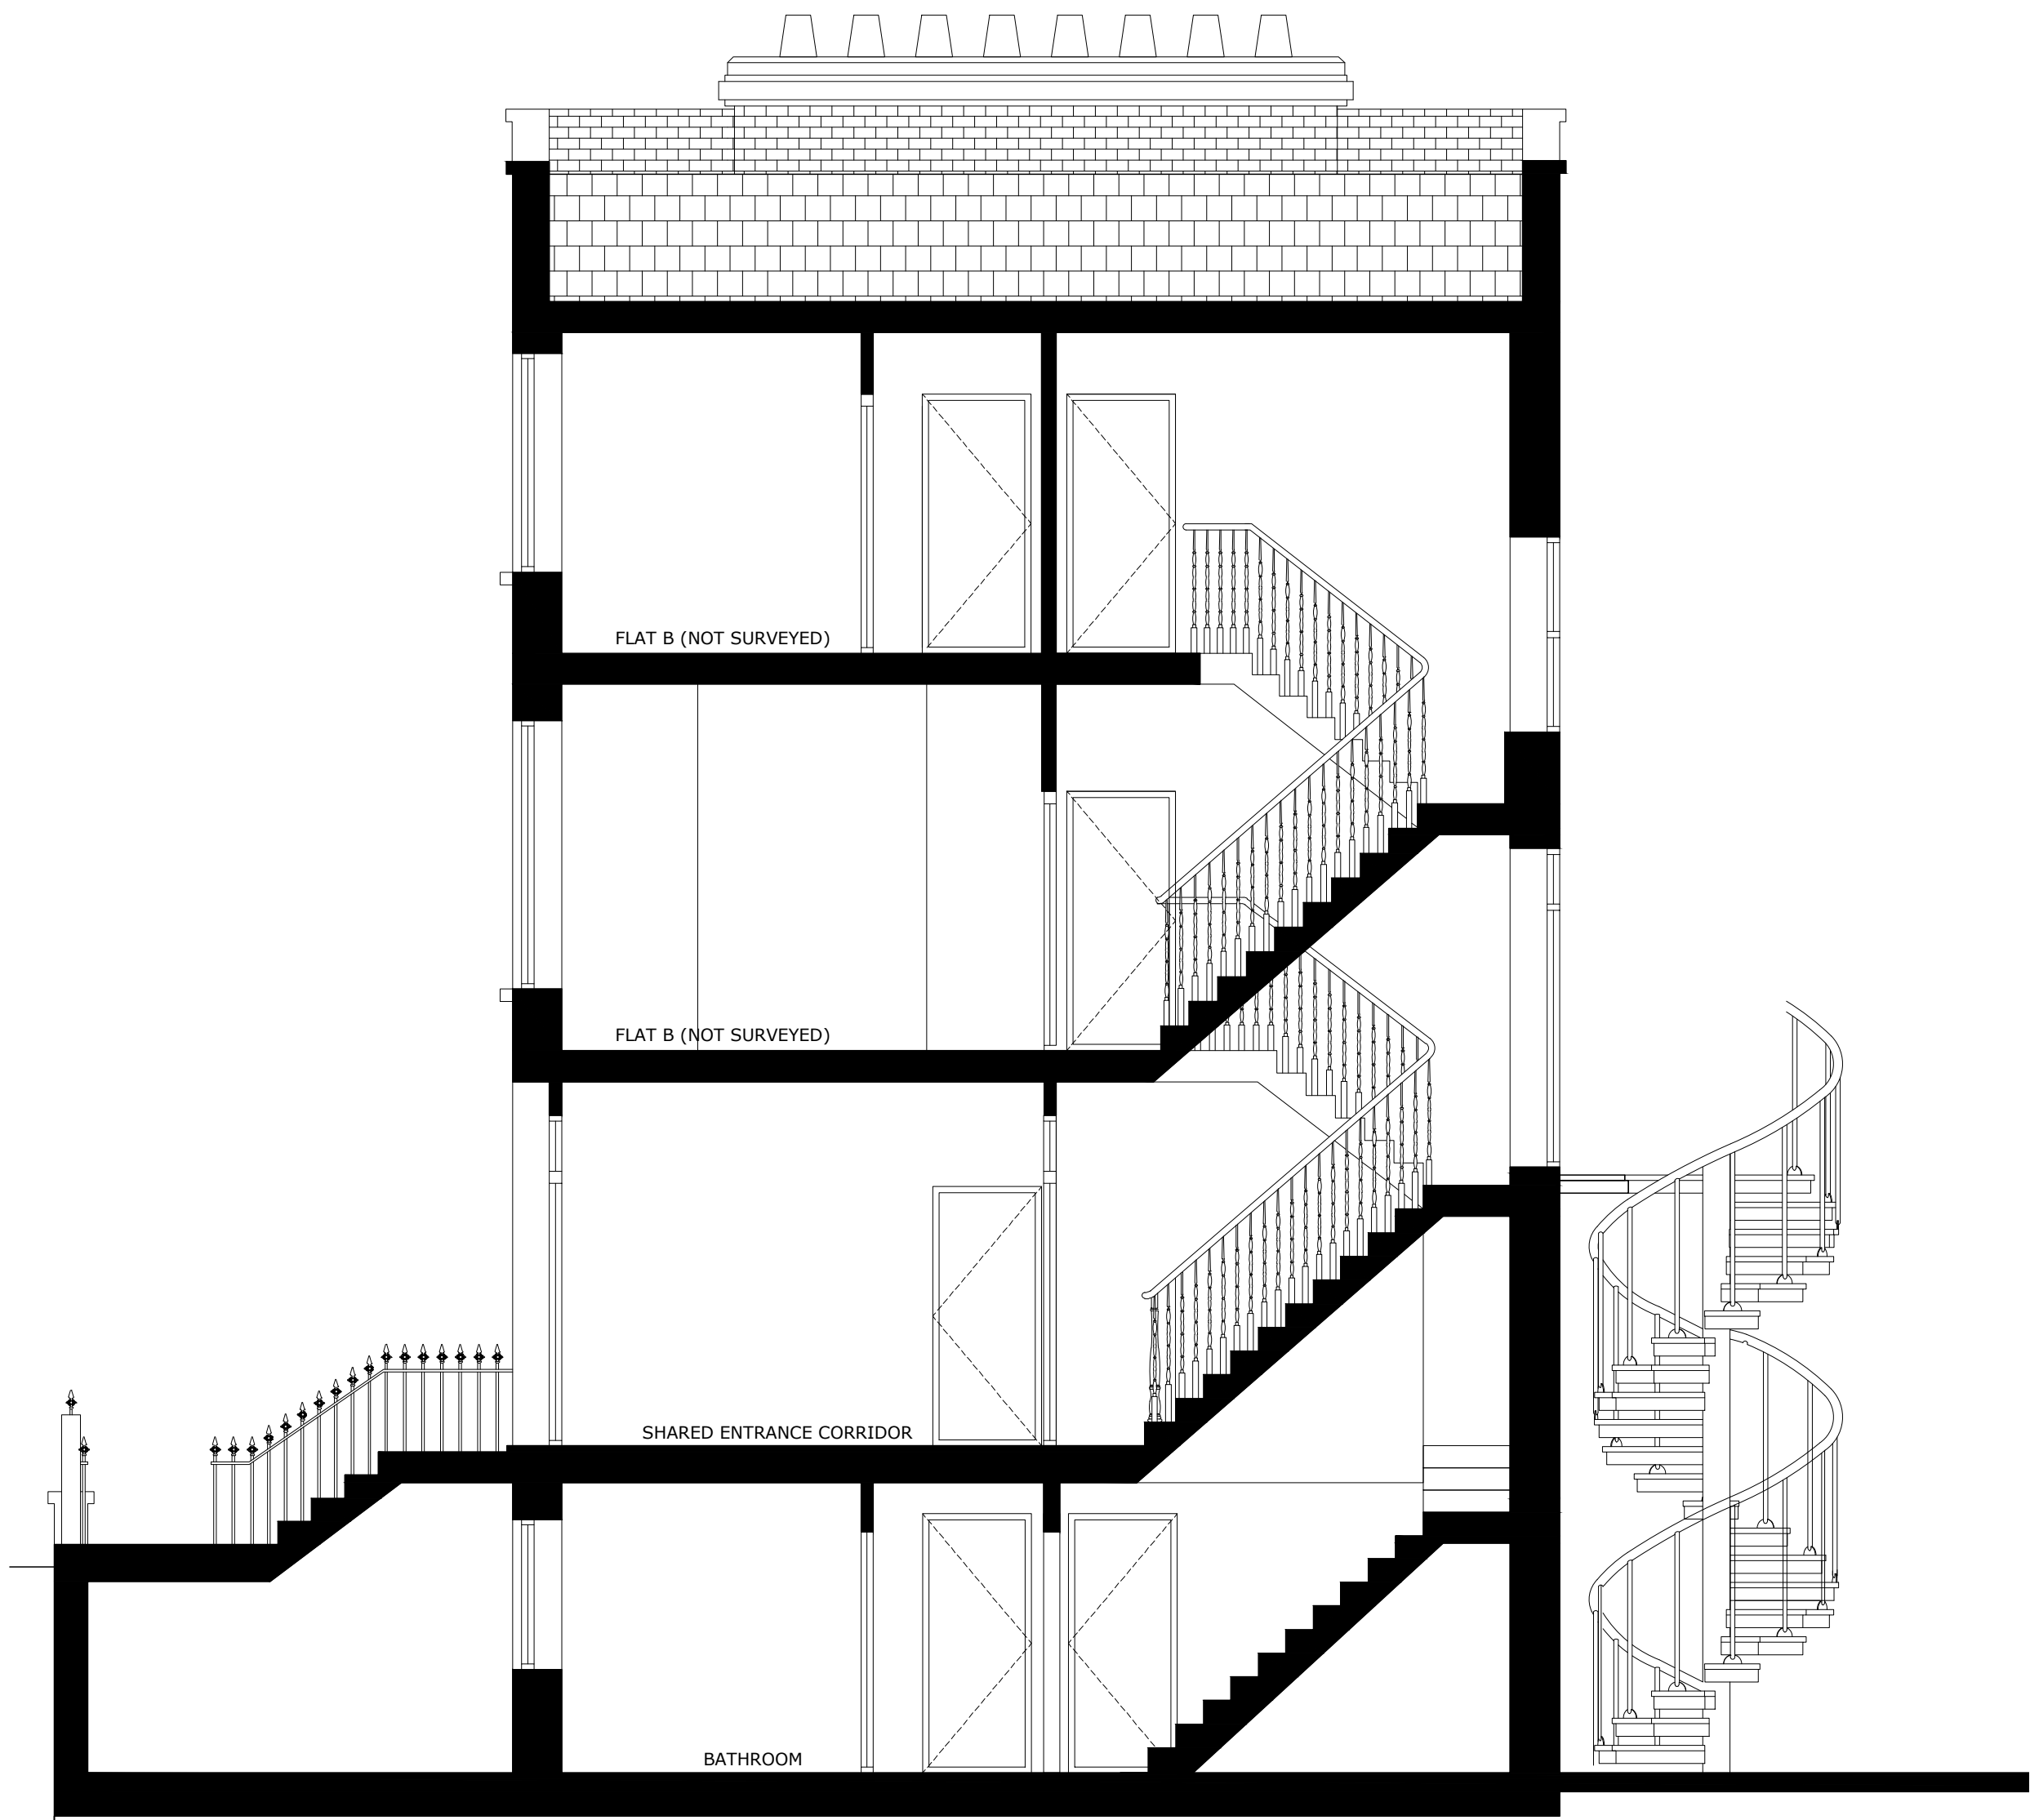

01 EXISTING SECTION AA  
1:100 @ A3

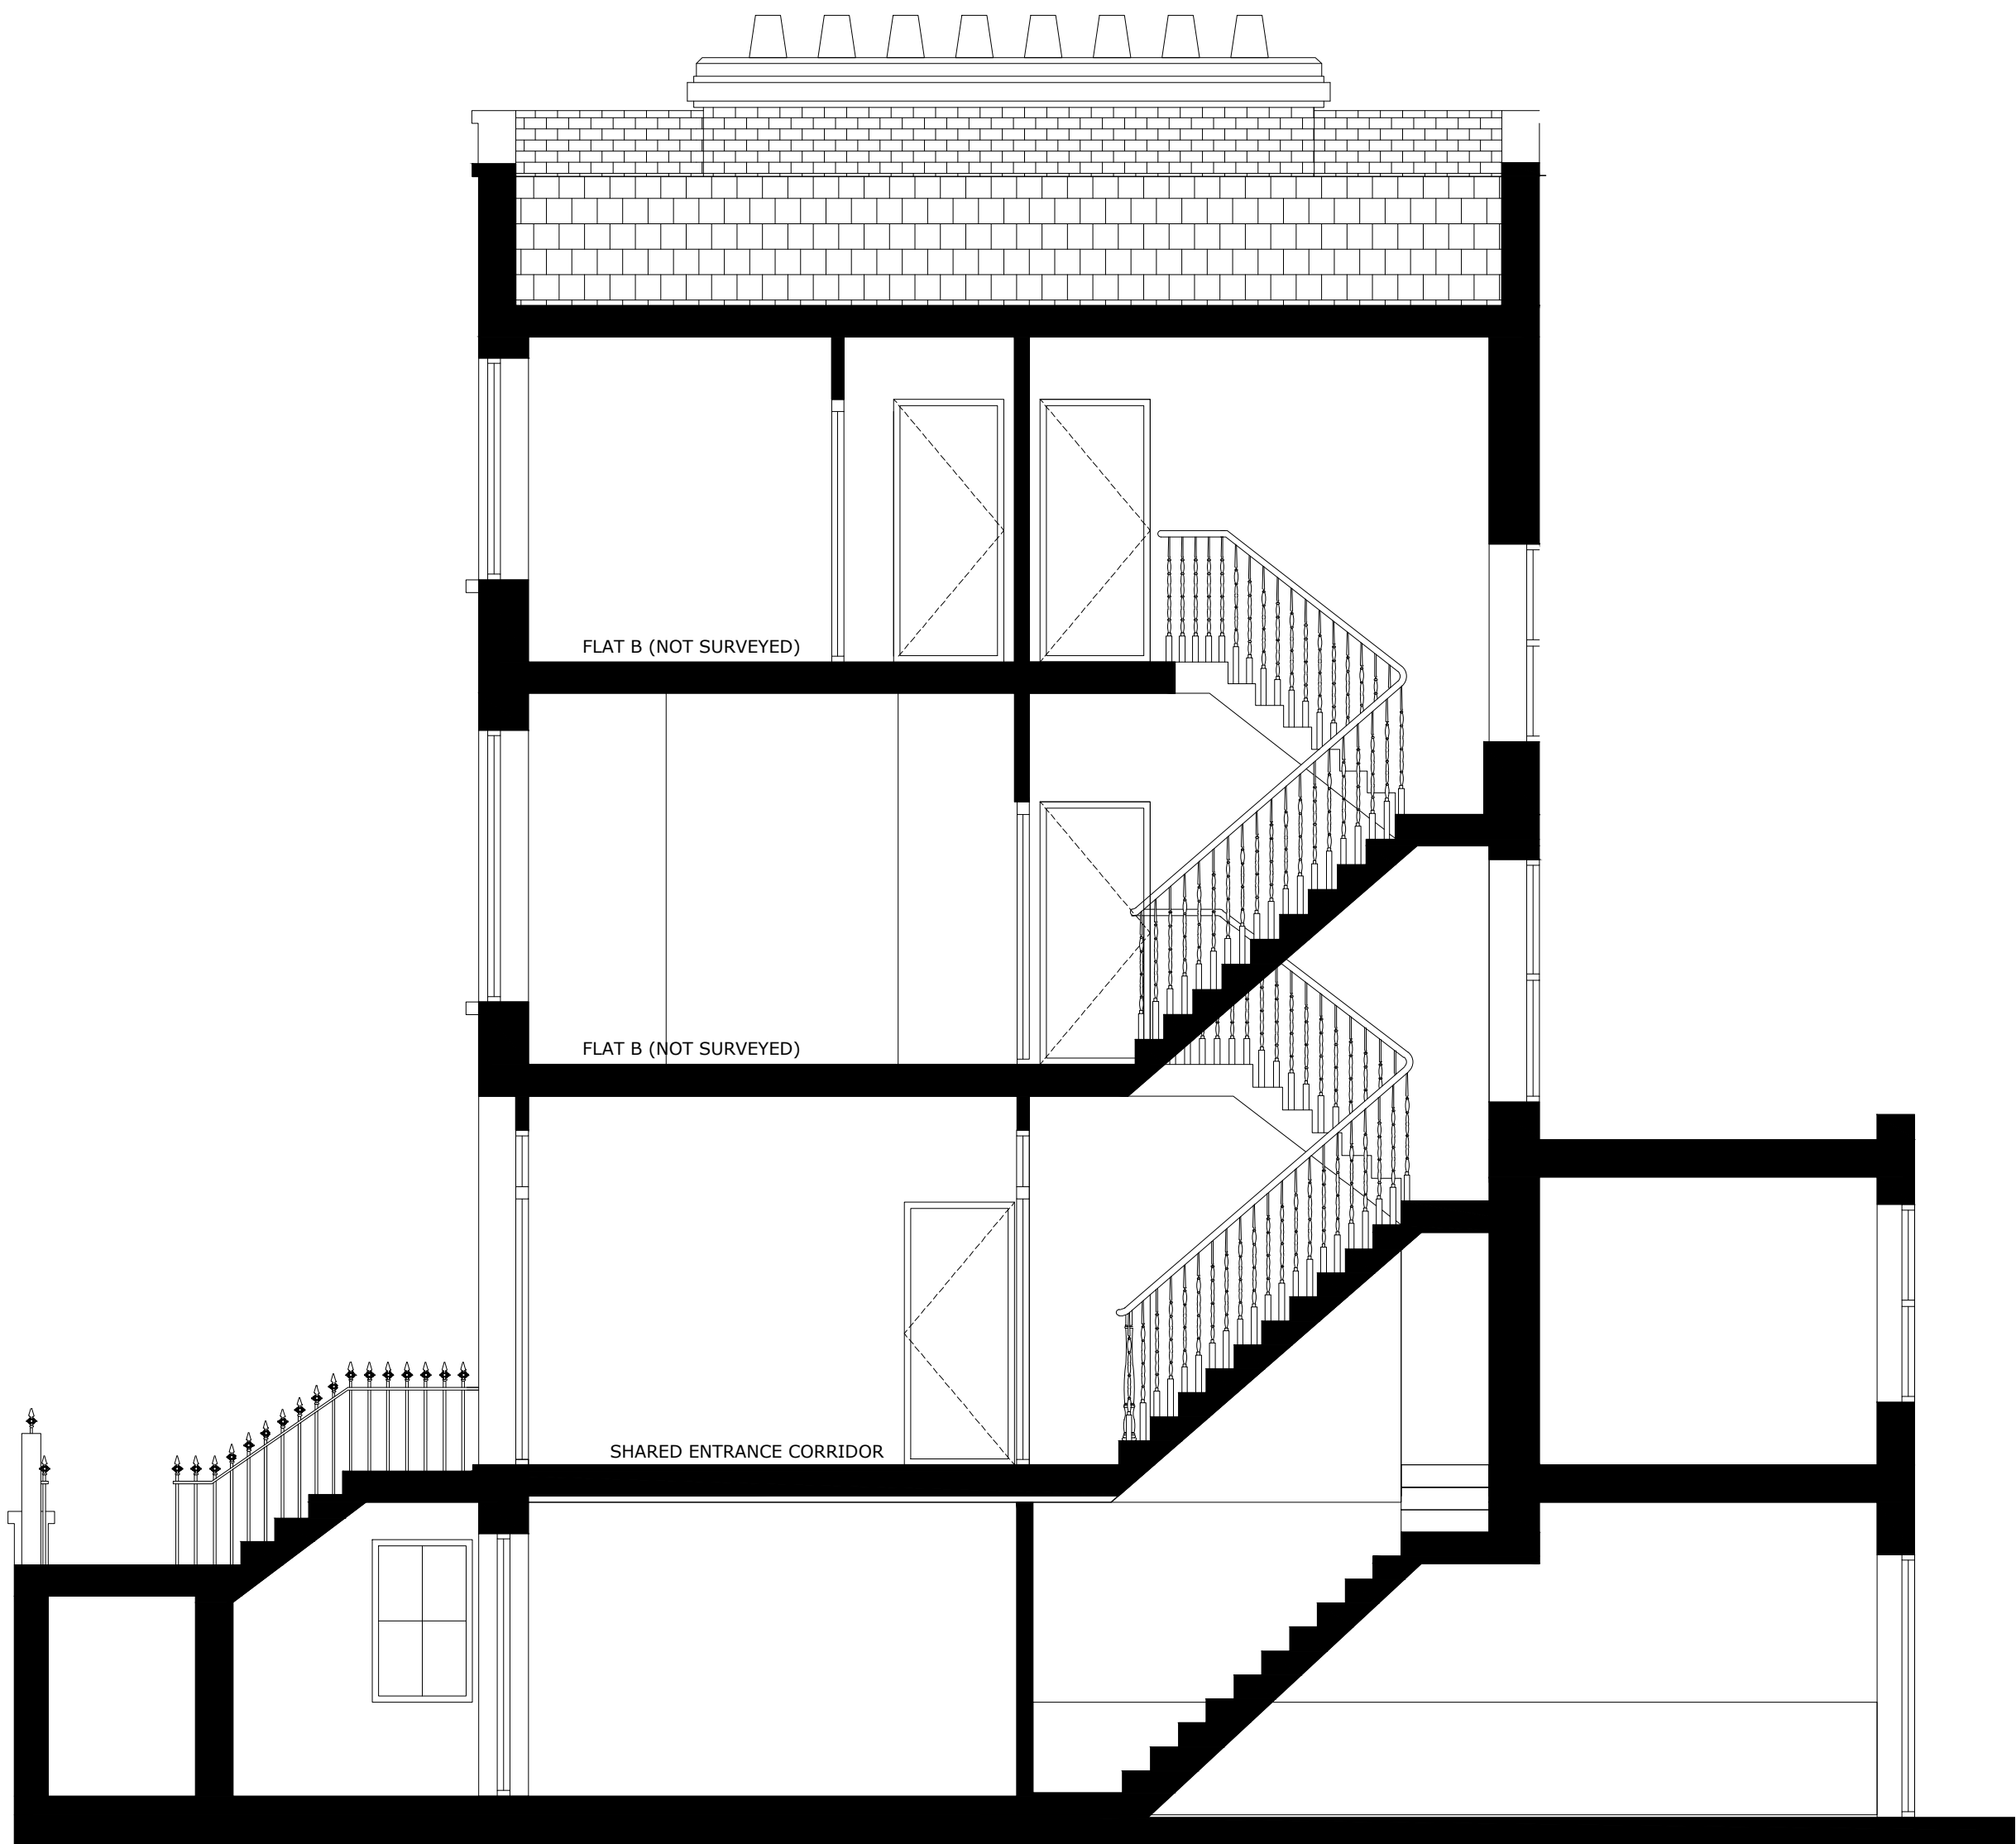

02 PROPOSED SECTION AA  
1:100 @ A3

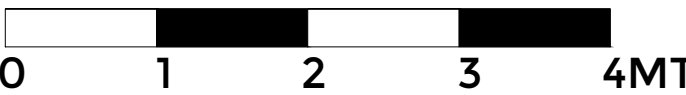

KAL

004\_104 MALDEN ROAD

SECTION AA  
EXISTING/PROPOSED

Phase	Date	Drawn By	Checked By	Scale
PL PLANNING	31.07.20	//	//	1:1111@A1 1:1111@A3
Drawing Number 004_MR_SC_00				Rev A