



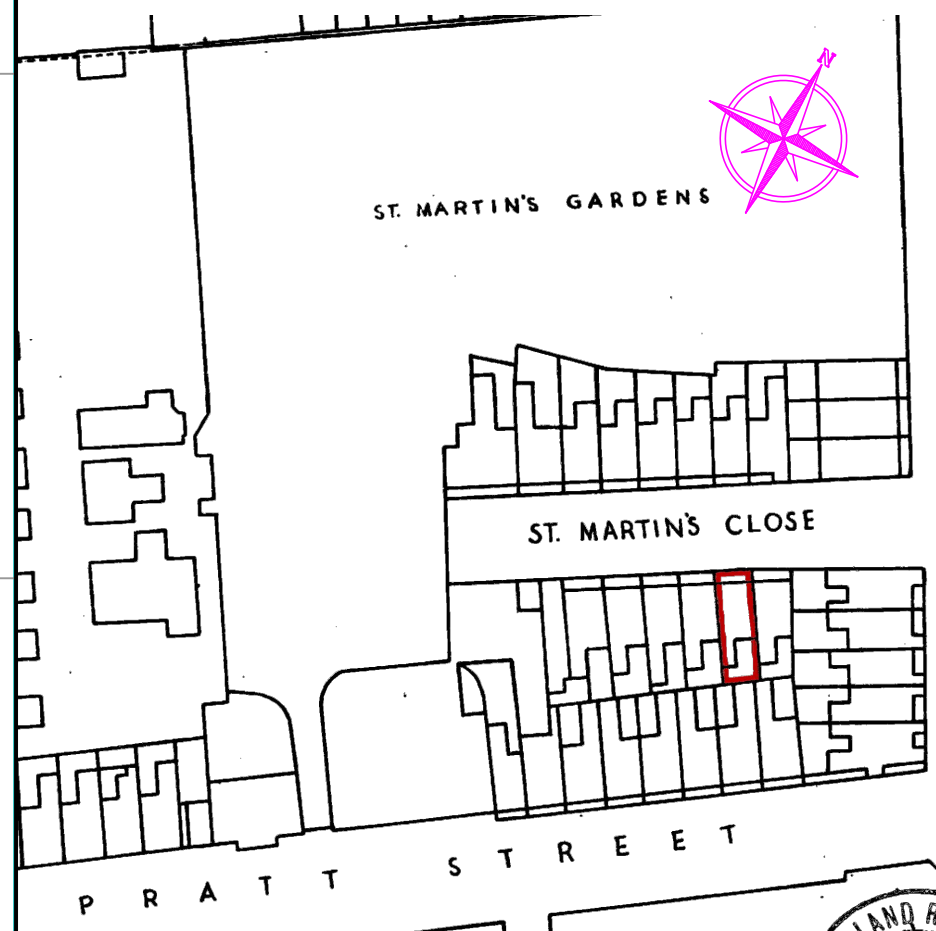

LOCATION PLAN

SCALE: 1: 1250

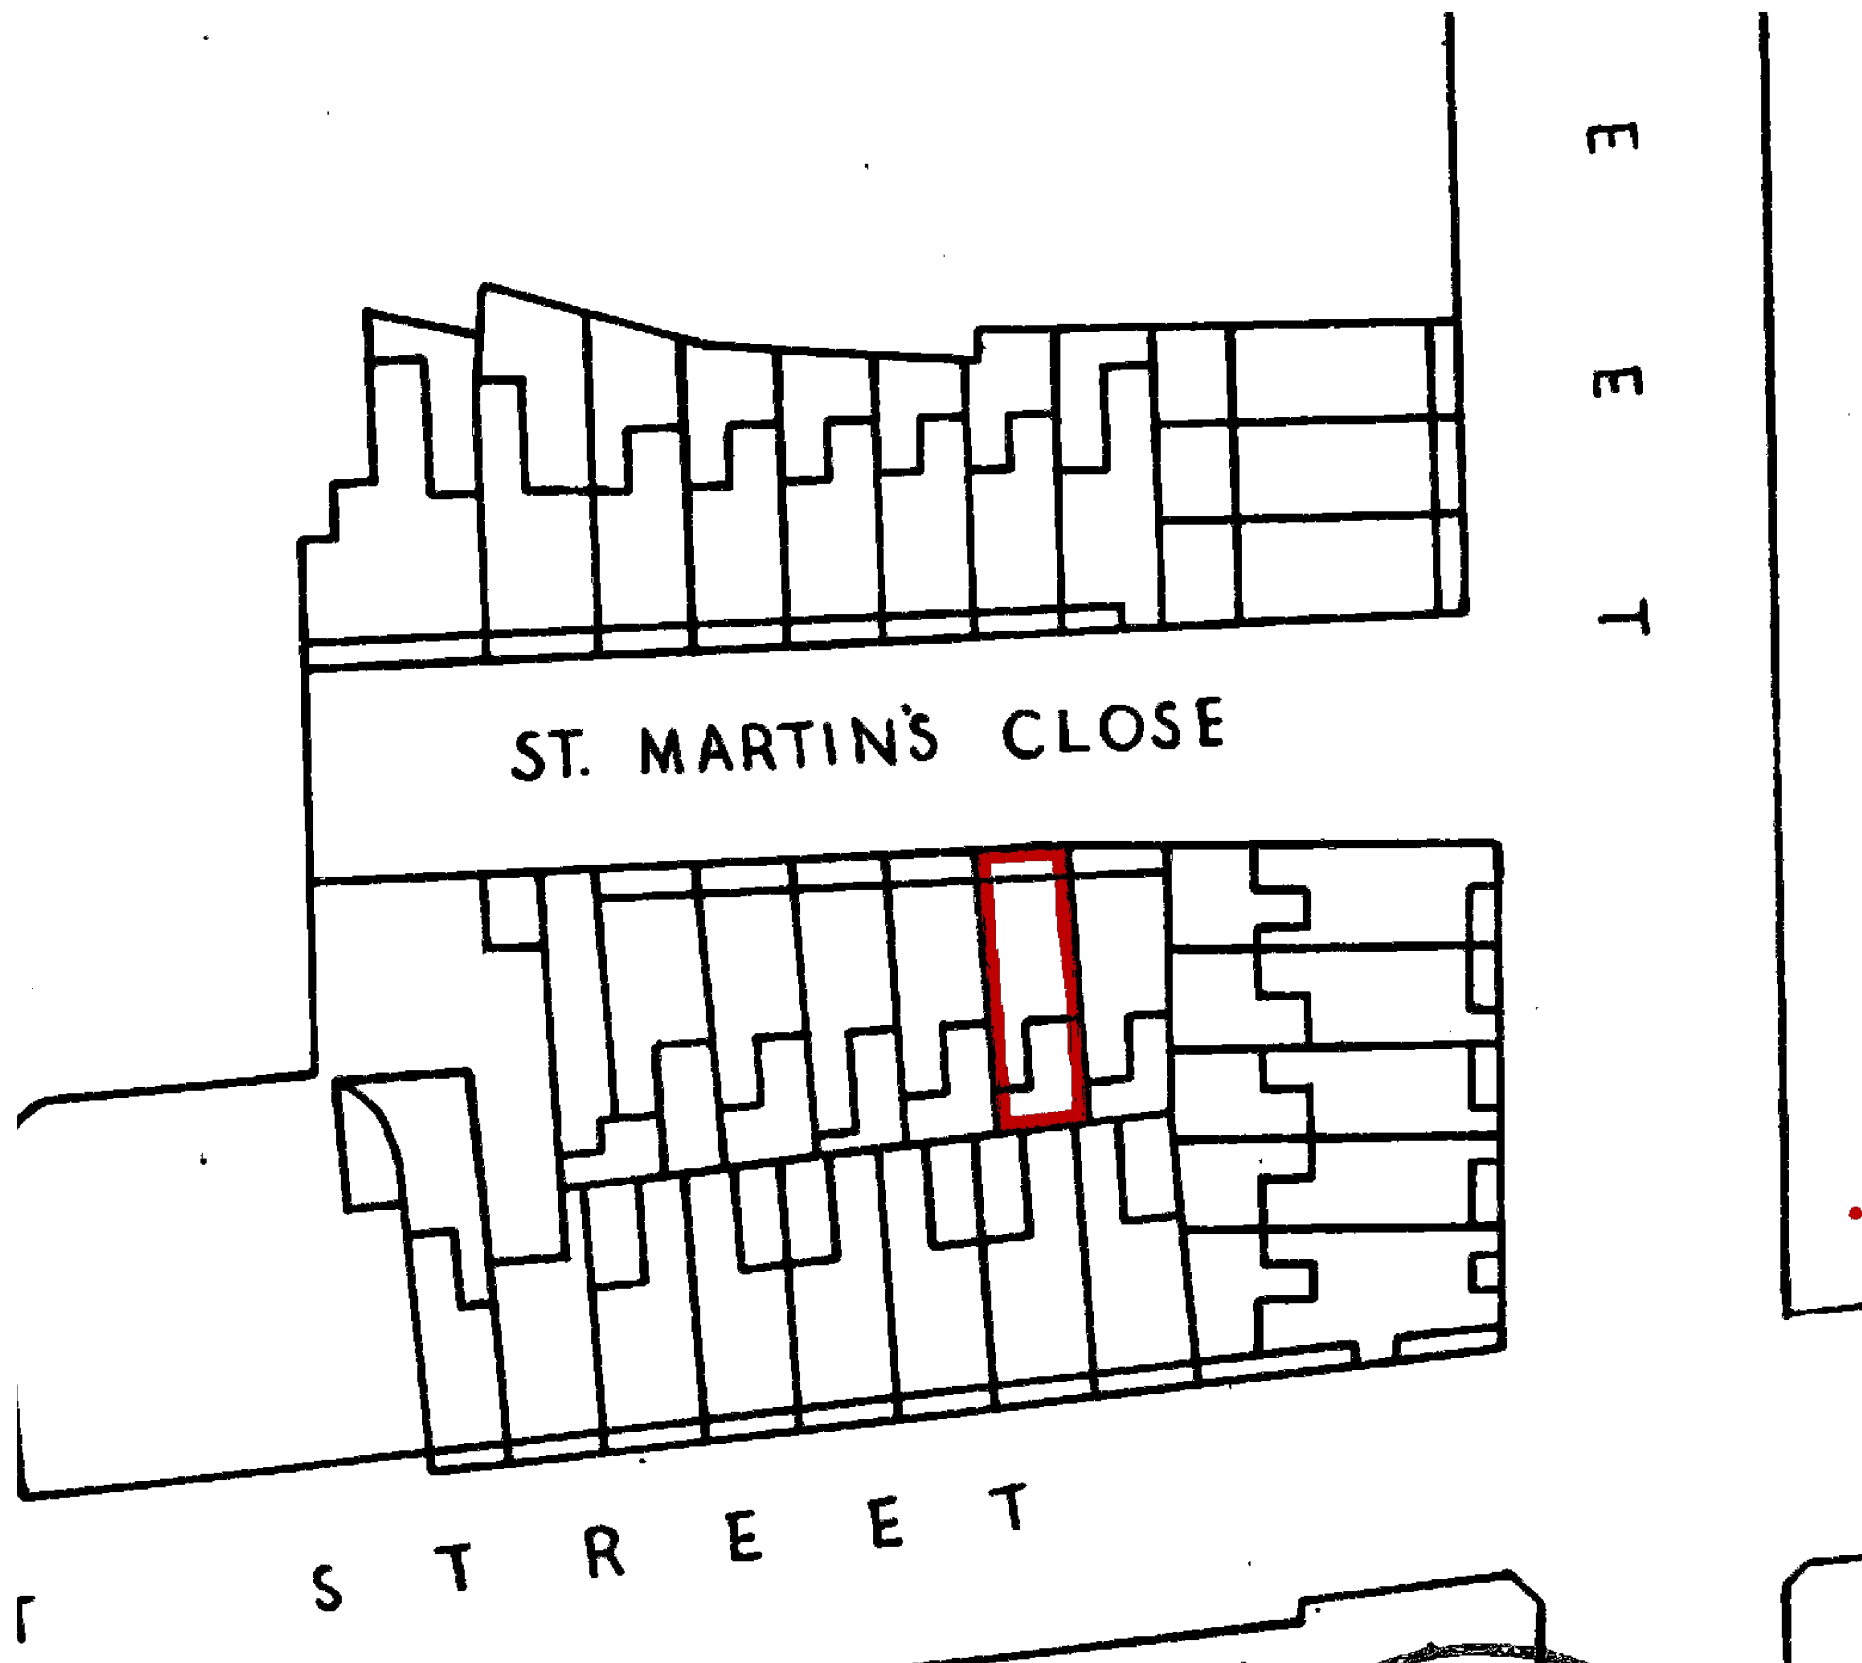

BLOCK PLAN

SCALE: 1: 500

REFERENCE DRAWINGS		KEY PLAN	COPYRIGHT THE CONTENTS OF THIS DRAWING MAY NOT BE REPRODUCED IN WHOLE OR IN PART WITHOUT EXPRESS WRITTEN CONSENT OF TOWN & COUNTY VALUERS & SURVEYORS LIMITED	NOTES PLEASE NOTE THAT BEFORE BUILDING WORKS COMMENCES IT THE RESPONSIBILITY OF THE BUILDER OR OWNER TO SERVE PARTY IS WALL NOTICES TO ALL NEIGHBOURS	No	DATE	REVISION	BY	CHK	CONSULTANT 	TOWN & COUNTY VALUERS & SURVEYORS LTD ARCHITECTURAL CONSULTANT,CIVIL ENGINEERS,STRUCTURAL ENGINEERS 401 Ilford Lane, Ilford, Essex, IG1 2SN Tele:020 8553 2231/020 88514 3720 Fax: 020 8514 3720 Email:townandcounty@hotmail.co.uk	DRAWN	CLIENT/PROJECT	DRAWING No.
												RAWAL	13 ST MARTIN CLOSE	A00
												CHECKED	LONDON NM1 0HR	
												SB	TITLE	SCALE: 1:1250,1:500@A
												PROJECT NO.	PLANS	DATE: 15-03-2021
		2021	(LOFT CONVERSION)											