

GENERAL NOTES



The Work to figured dimensions only. All dimensions, setting out and levels are to be verified on site with the architect prior to the commencement of any site work.

All dimensions are to be verified on site prior to the commencement of any site works. Any variations are to be recorded and reported to the engineer so that the adjustment may be made to the structural scheme if necessary.


The contractor shall be responsible for and must take all necessary precautions to ensure the stability of the existing structure and earth works on adjoining sites during the course of the contract.

Materials and constructions are to be in accordance with the relevant British Standards and Codes of Practice.


Any services or drainage which pass through the foundation are to be encased in a flexible sleeve.

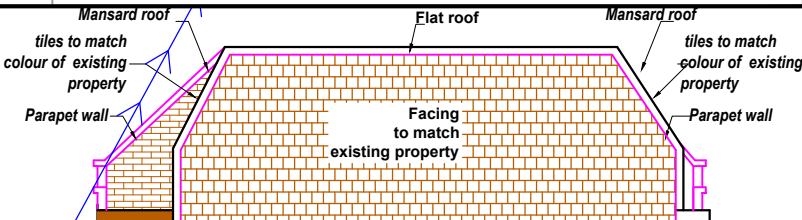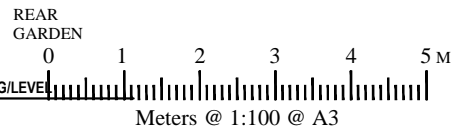

4 PROPOSED SIDE (B) ELEVATION  
Scale: 1:100

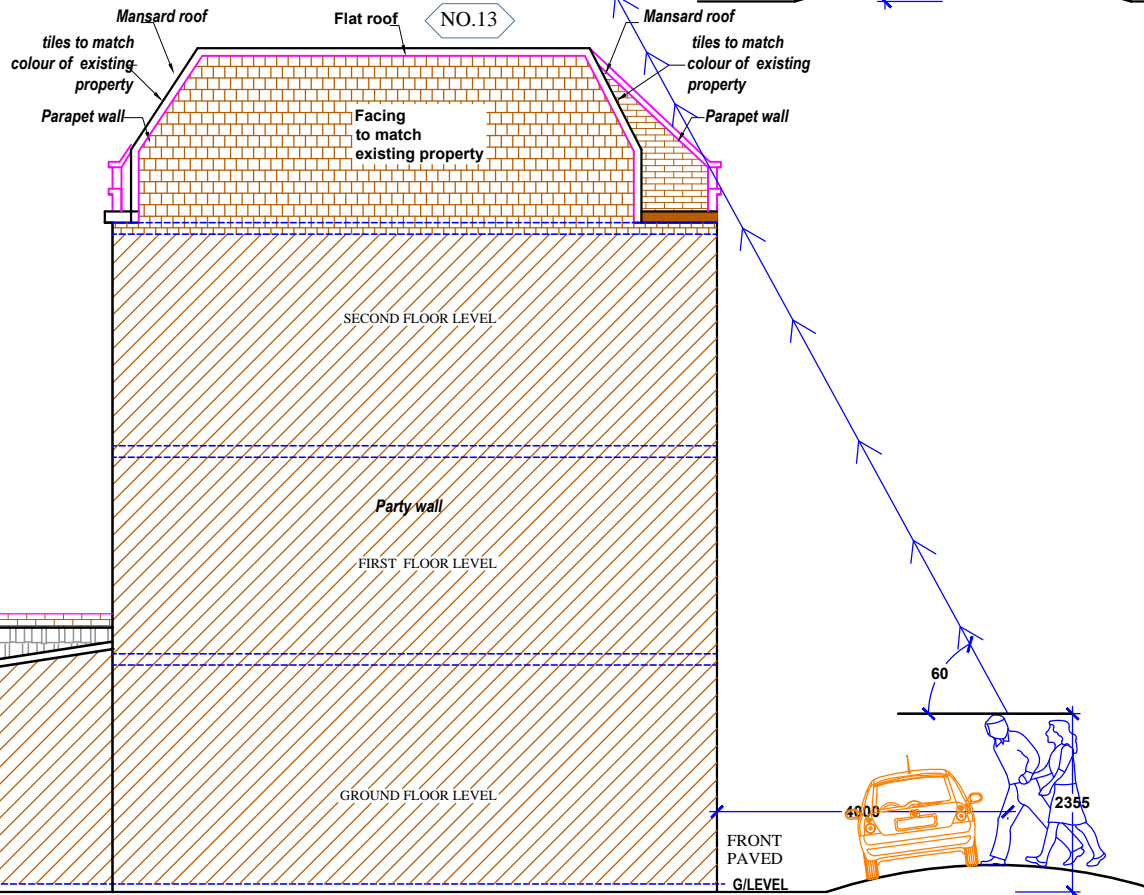

3 PROPOSED SIDE (A) ELEVATION  
Scale: 1:100

REFERENCE DRAWINGS		KEY PLAN	COPYRIGHT	NOTES	No	DATE	REVISION	BY	CHK	CONSULTANT	TOWN & COUNTY VALUERS & SURVEYORS LTD ARCHITECTURAL CONSULTANT,CIVIL ENGINEERS,STRUCTURAL ENGINEERS 401 Ilford Lane, Ilford, Essex, IG1 2SN    Tele:020 8553 2231/020 88514 3720 Fax: 020 8514 3720    Email-townandcounty@hotmail.co.uk	DRAWN	CLIENT/PROJECT	DRAWING No.
			THE CONTENTS OF THIS DRAWING MAY NOT BE REPRODUCED IN WHOLE OR IN PART WITHOUT EXPRESS WRITTEN CONSENT OF TOWN & COUNTY VALUERS & SURVEYORS LIMITED	PLEASE NOTE THAT BEFORE BUILDING WORKS COMMENCES IT THE RESPONSIBILITY OF THE BUILDER OR OWNER TO SERVE PARTY IS WALL NOTICES TO ALL NEIGHBOURS			A					RAWAL	13 ST MARTIN CLOSE LONDON NM1 0HR	A07
												CHECKED	PROJECT NO.	TITLE
										SB	2021	ELEVATIONS ( LOFT CONVERSION )	1:100@A3	
													DATE:	15-03-2021