




ELEVATION A SCALE 1:25

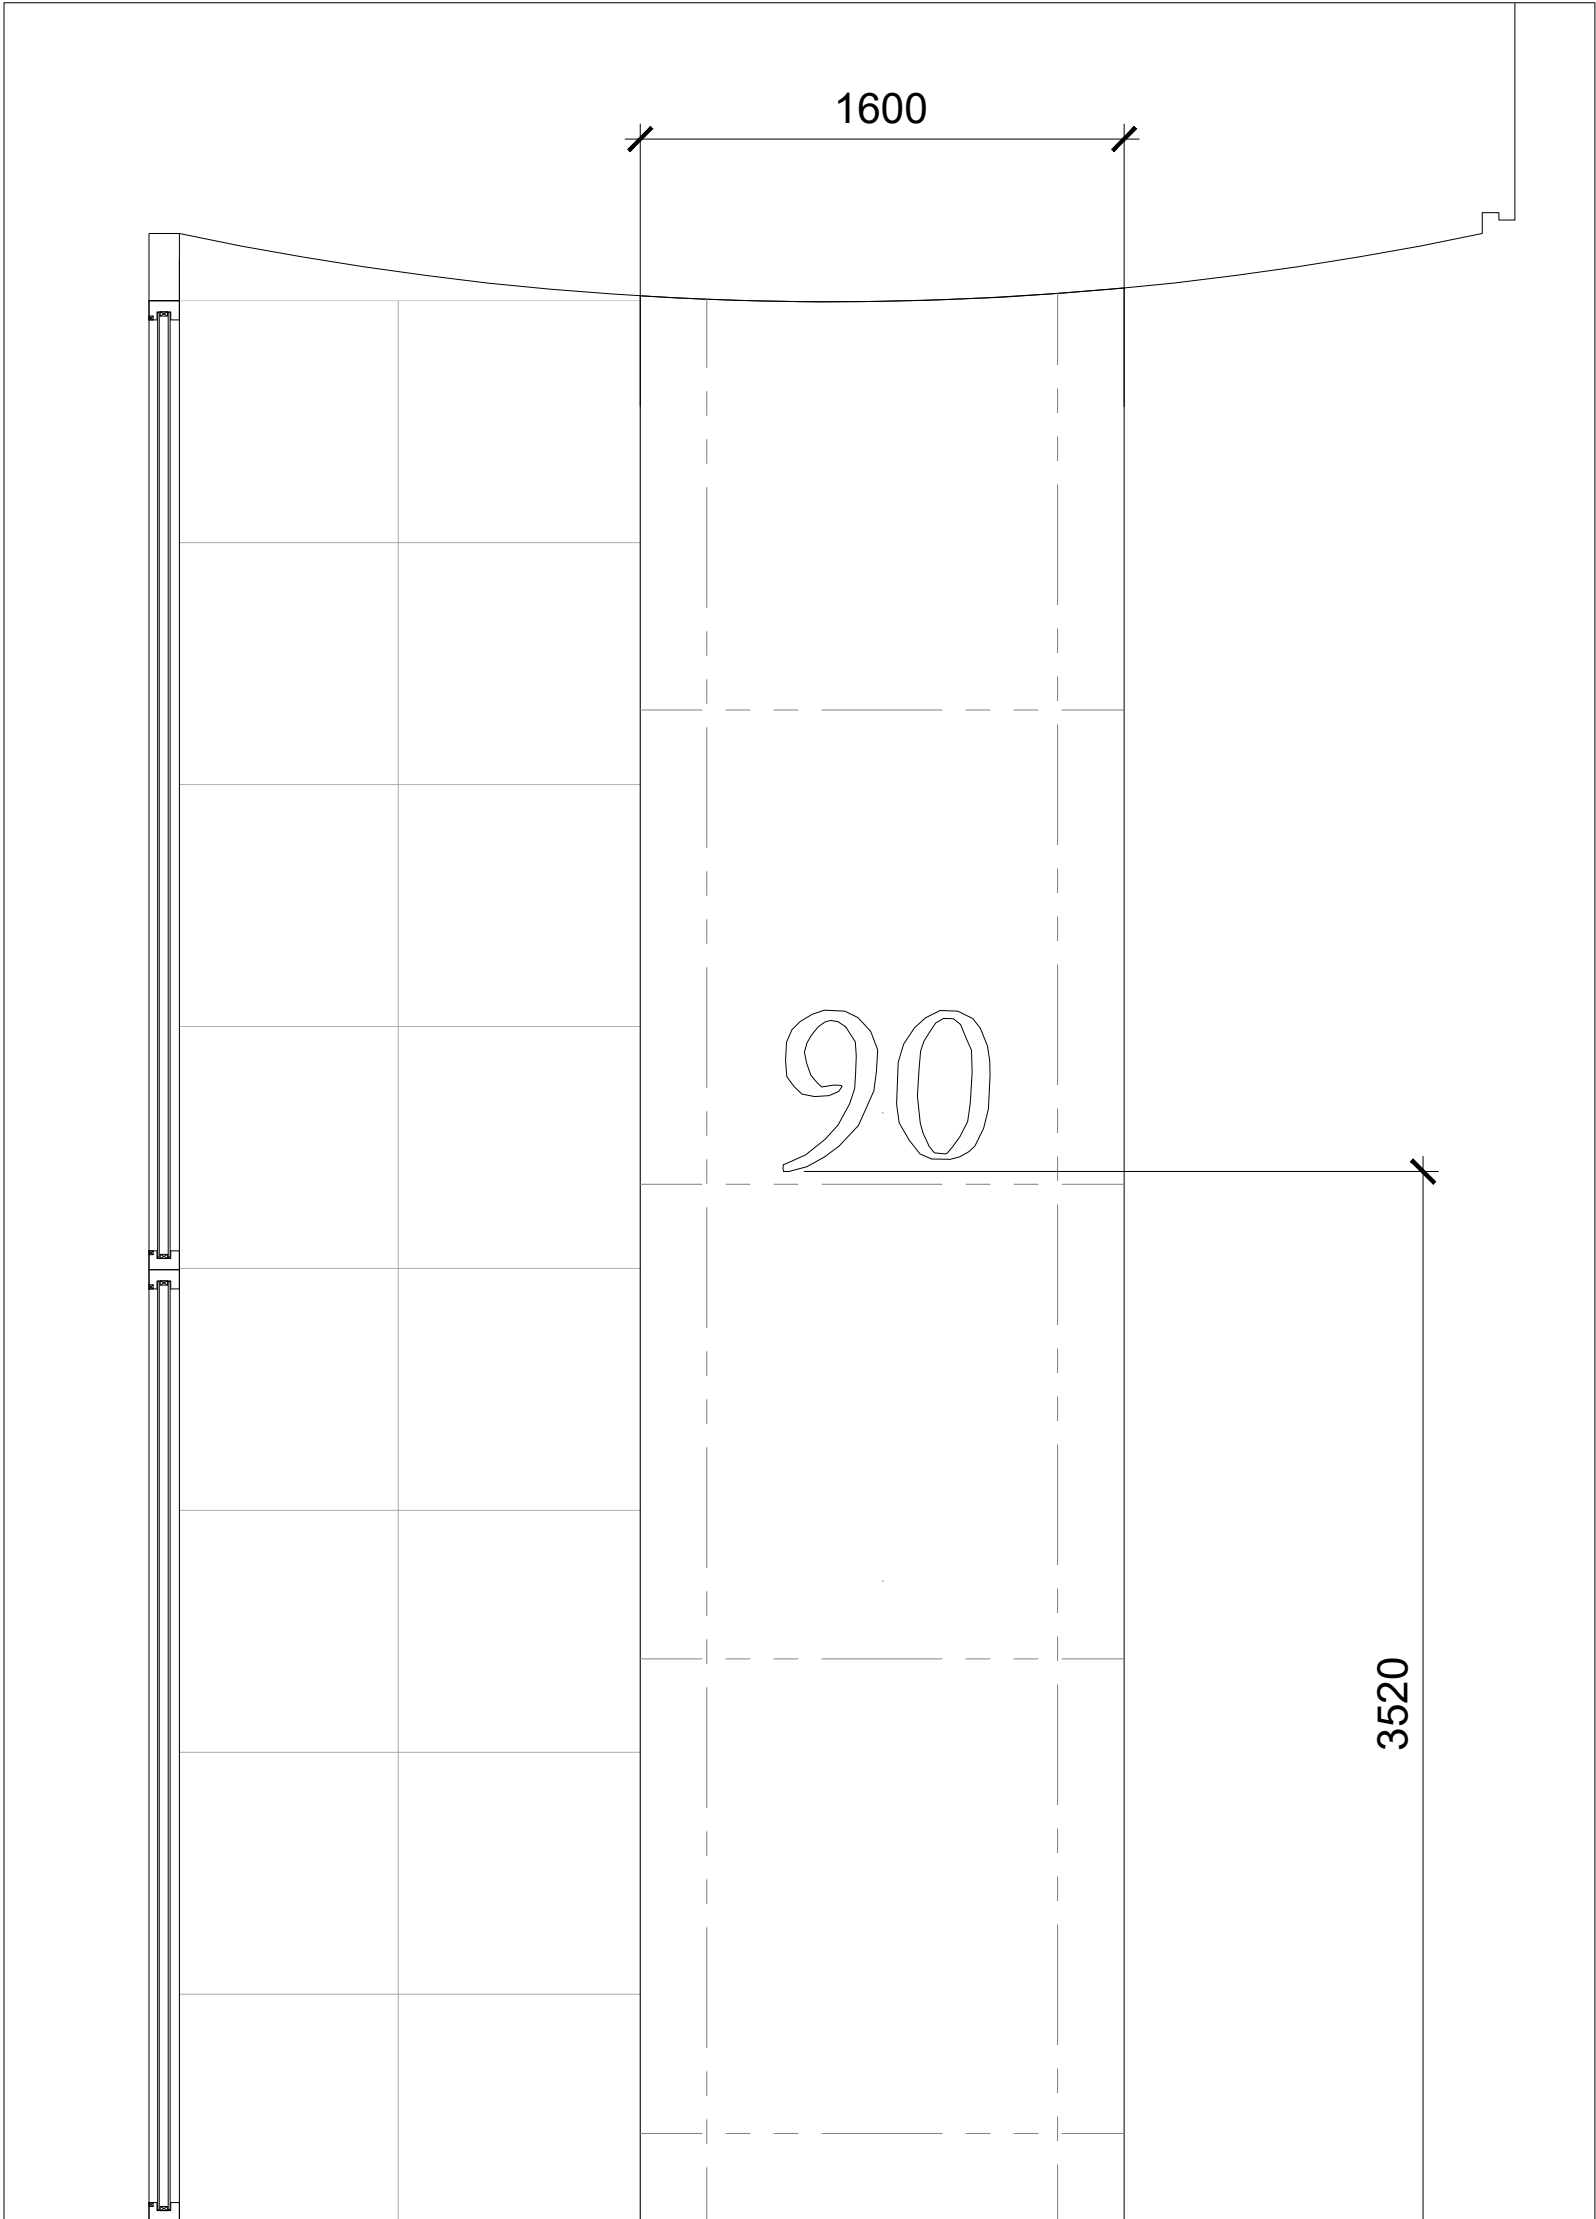




SECTION B SCALE 1:25

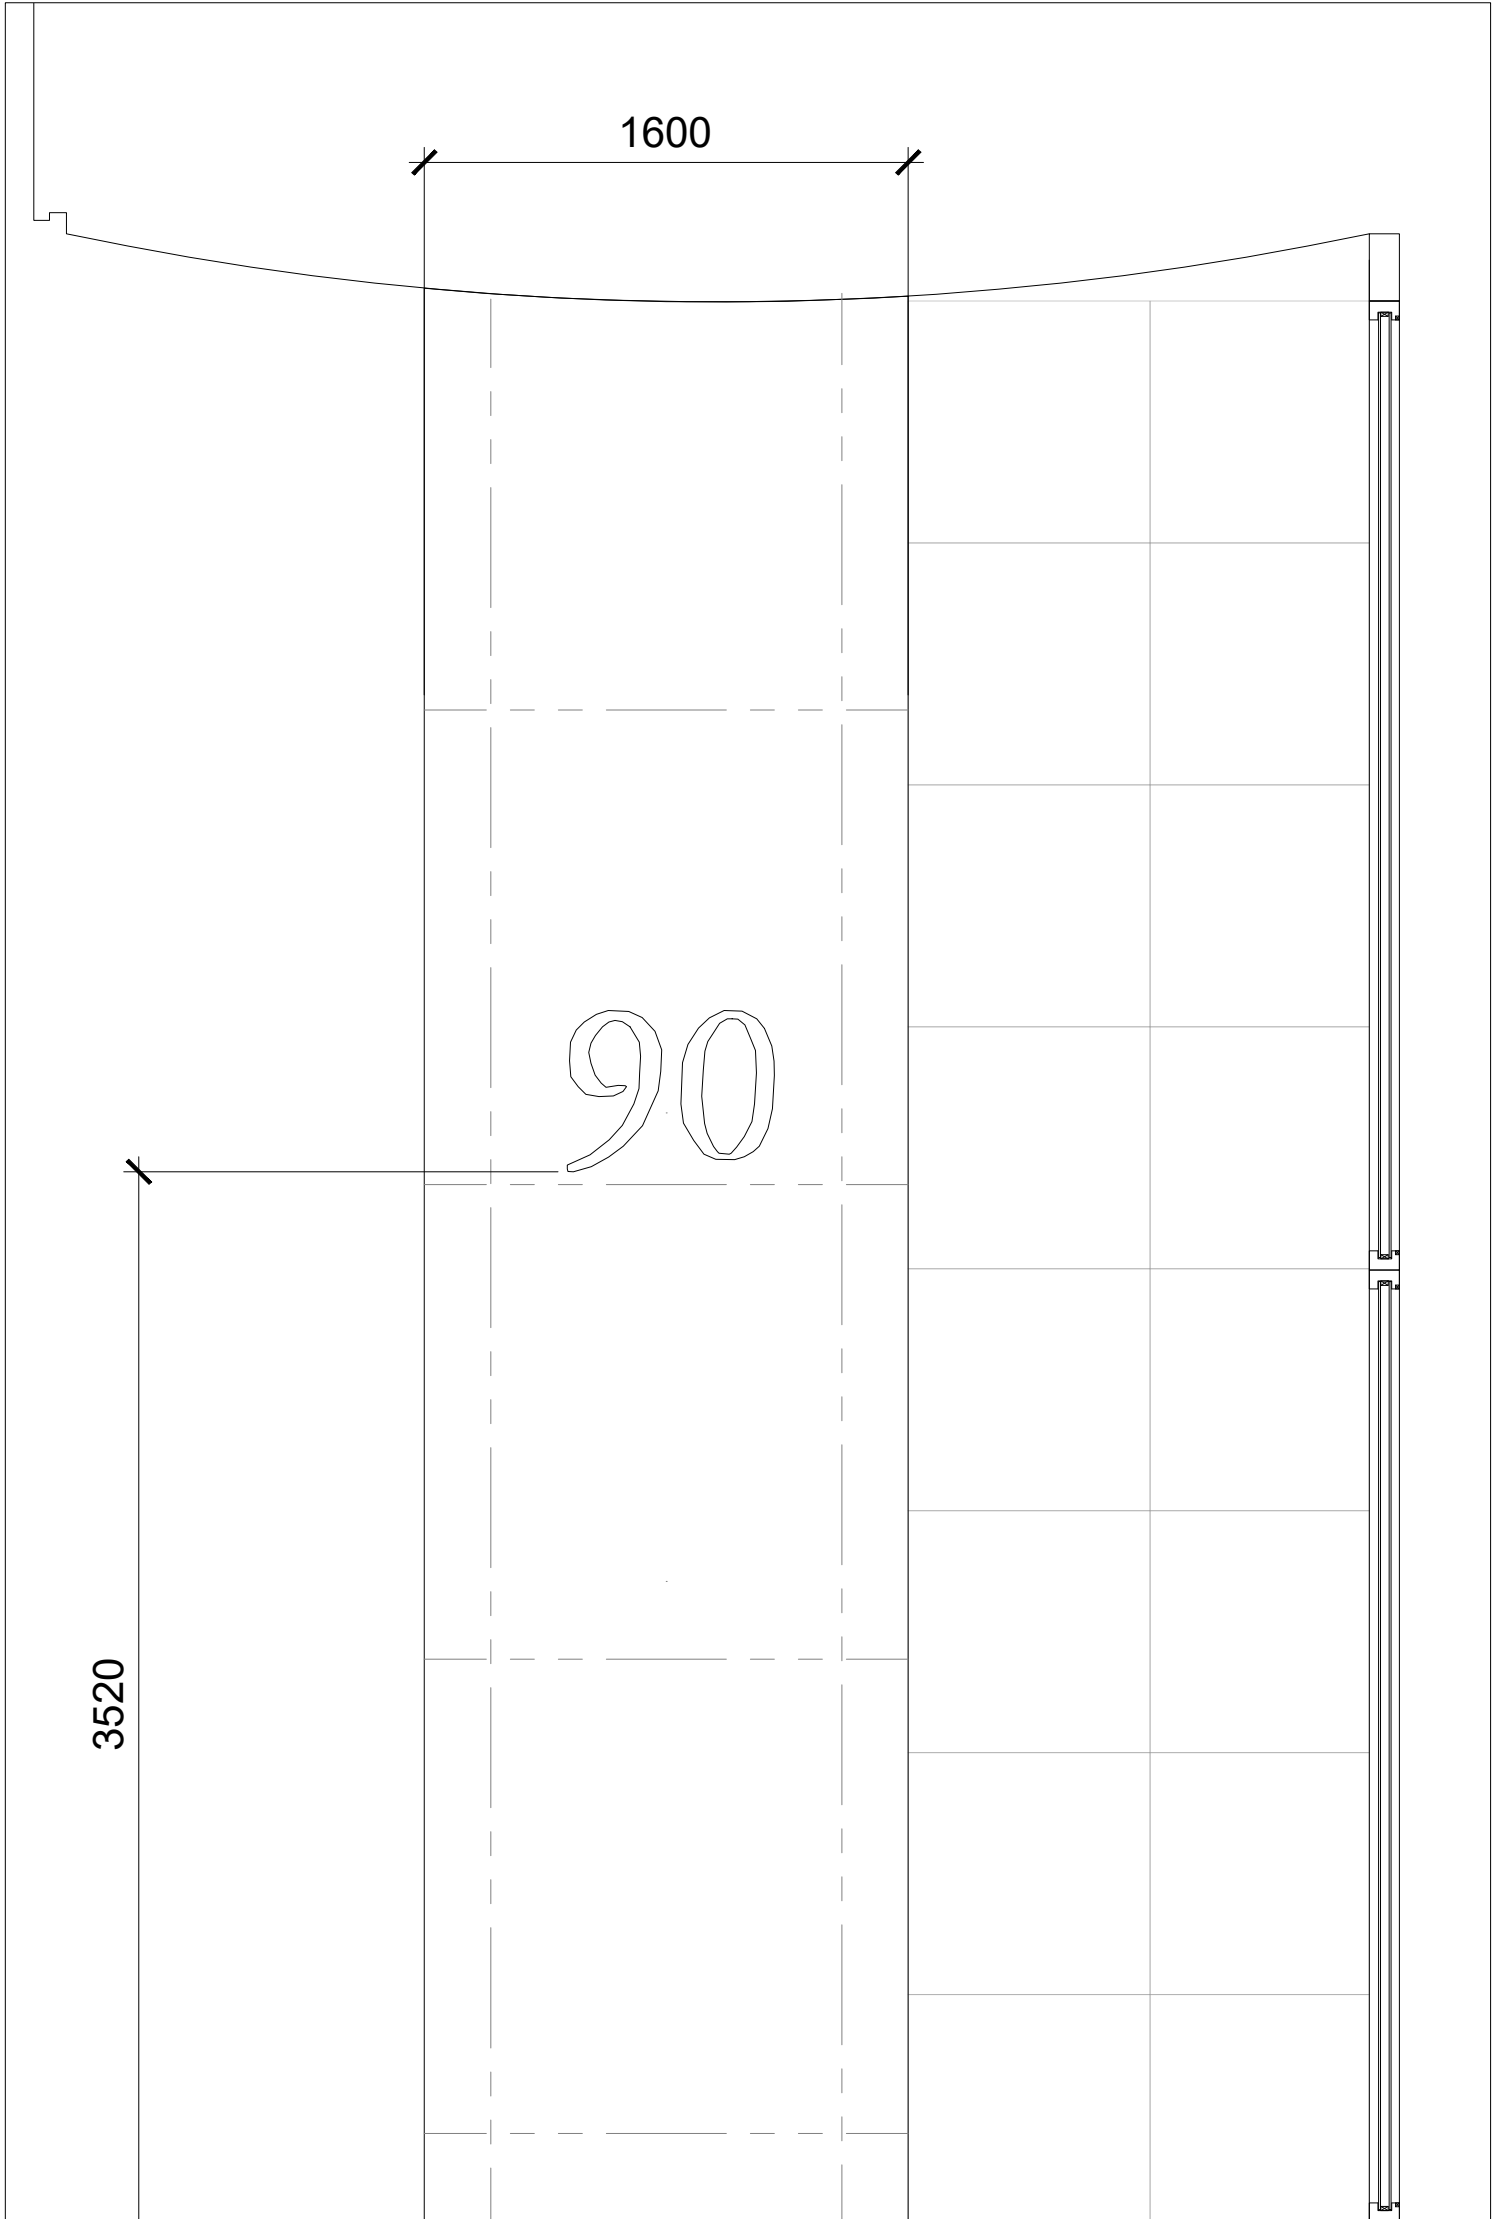

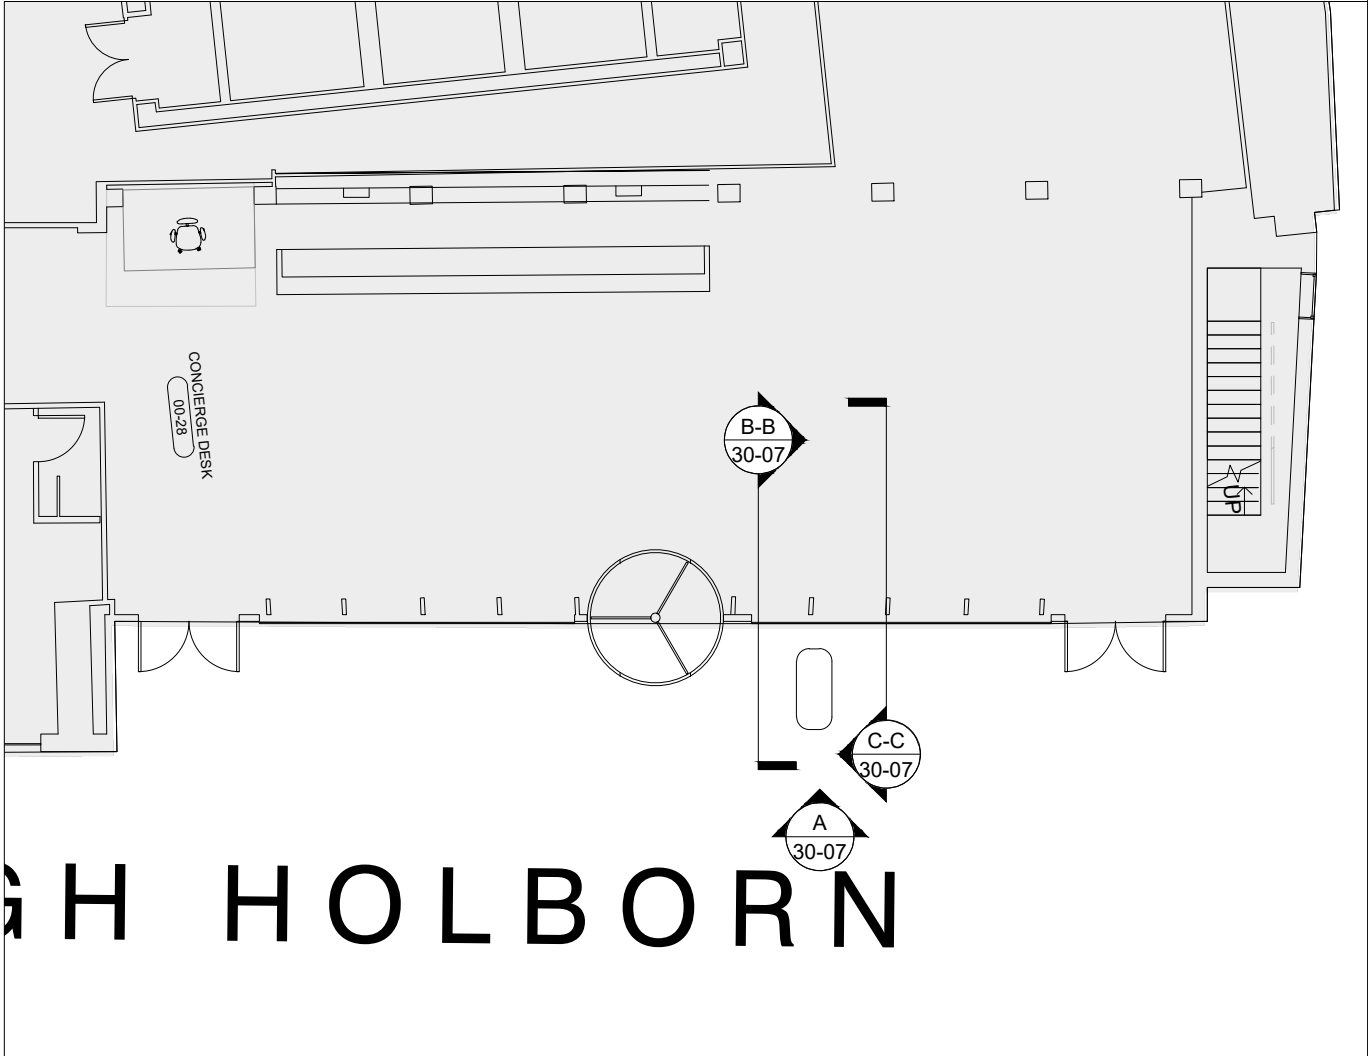ELEVATION C SCALE 1:25



LOCATION PLAN

		INFORMATION						Project: QUINN EMANUEL 90 HIGH HOLBORN London			Drawing Title: EXISTING COLUMN												
		<p>© M Moser Associates Limited.</p> <p>All designs are the sole property of M. Moser Associates Ltd. and may not be used, transferred, or disclosed to a third party without their express permission. Electronic copies of this drawing are supplied for convenience only. No dimensions or other information should be inferred from the electronic copy unless specifically shown on the hard copy drawings or specifications. Do not scale from this drawing. Figured dimensions only are to be used 'For Construction' and any scaling of the drawing will be at the Contractor's risk. Contractor to verify all dimensions, levels, and components on-site. Any discrepancies shall be addressed in writing to this office for clarification prior to the commencement of the work, otherwise the Contractor shall bear full responsibility for any associated cost. Any claims for variations or extras shall be submitted to this office for assessment prior to approval of any such variation or extra. This drawing is to be read on conjunction with all other contract documentation.</p>						MMOSERASSOCIATES  CREATING WORKPLACES FOR GLOBAL BUSINESS			Job No.: 7-2009				Dwg. No.: 30-07			Rev: C1					
								St Magnus House, 3 Lower Thames Street, London, United Kingdom EC3R 6HD			T (+44) 020 7621 5400				Scale: VARIES @ A1			Drawn By: SK			Checked By: SM		
											www.mmoser.com				Cad File Name: E:\PROJECTS\2007\2007-2008 QUINN EMANUEL PRODUCTION INFORMATION\CONSTRUCTIONS ELEVATIONS\30-07.DWG						Print Date/Time: 09/03/2011 15:19:21		
								Rev			Date				Description			Rev			Date		
		C1		05.03.2021		ISSUE FOR INFORMATION																	