




ELEVATION A SCALE 1:100

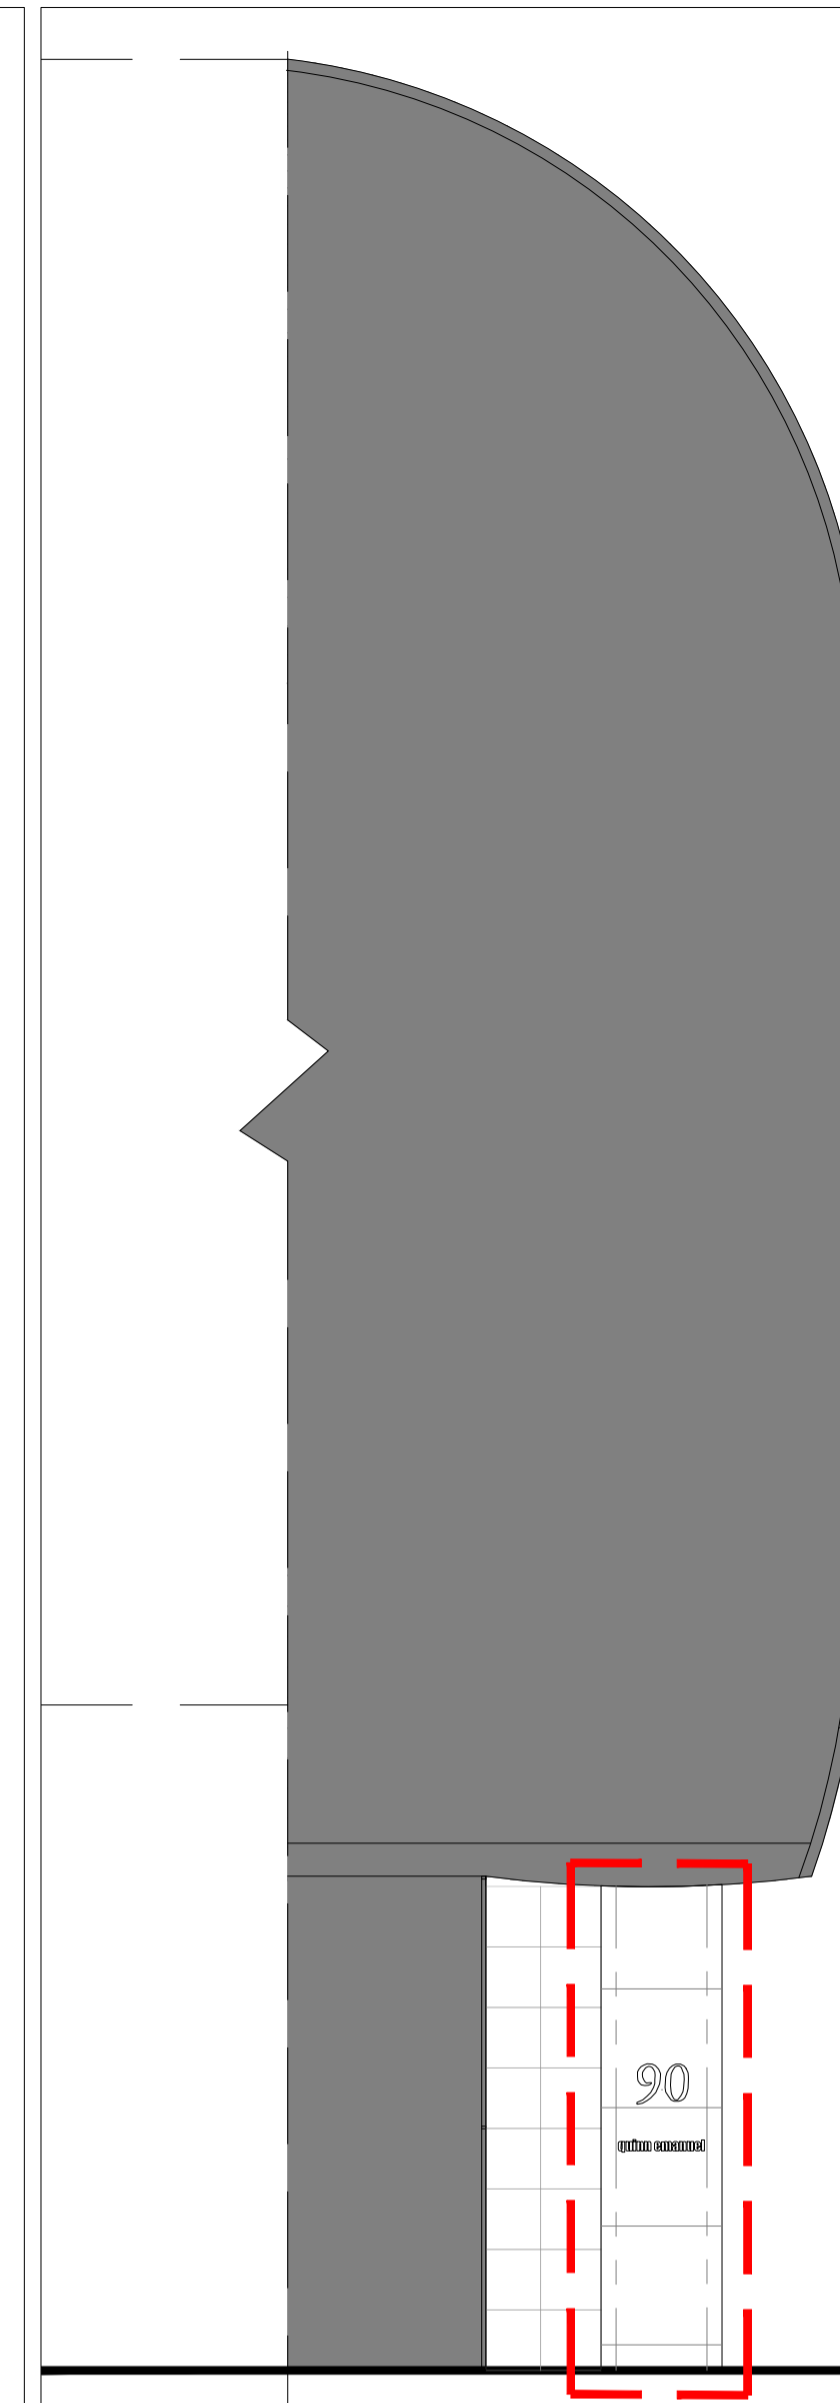

SECTION B-B SCALE 1:100

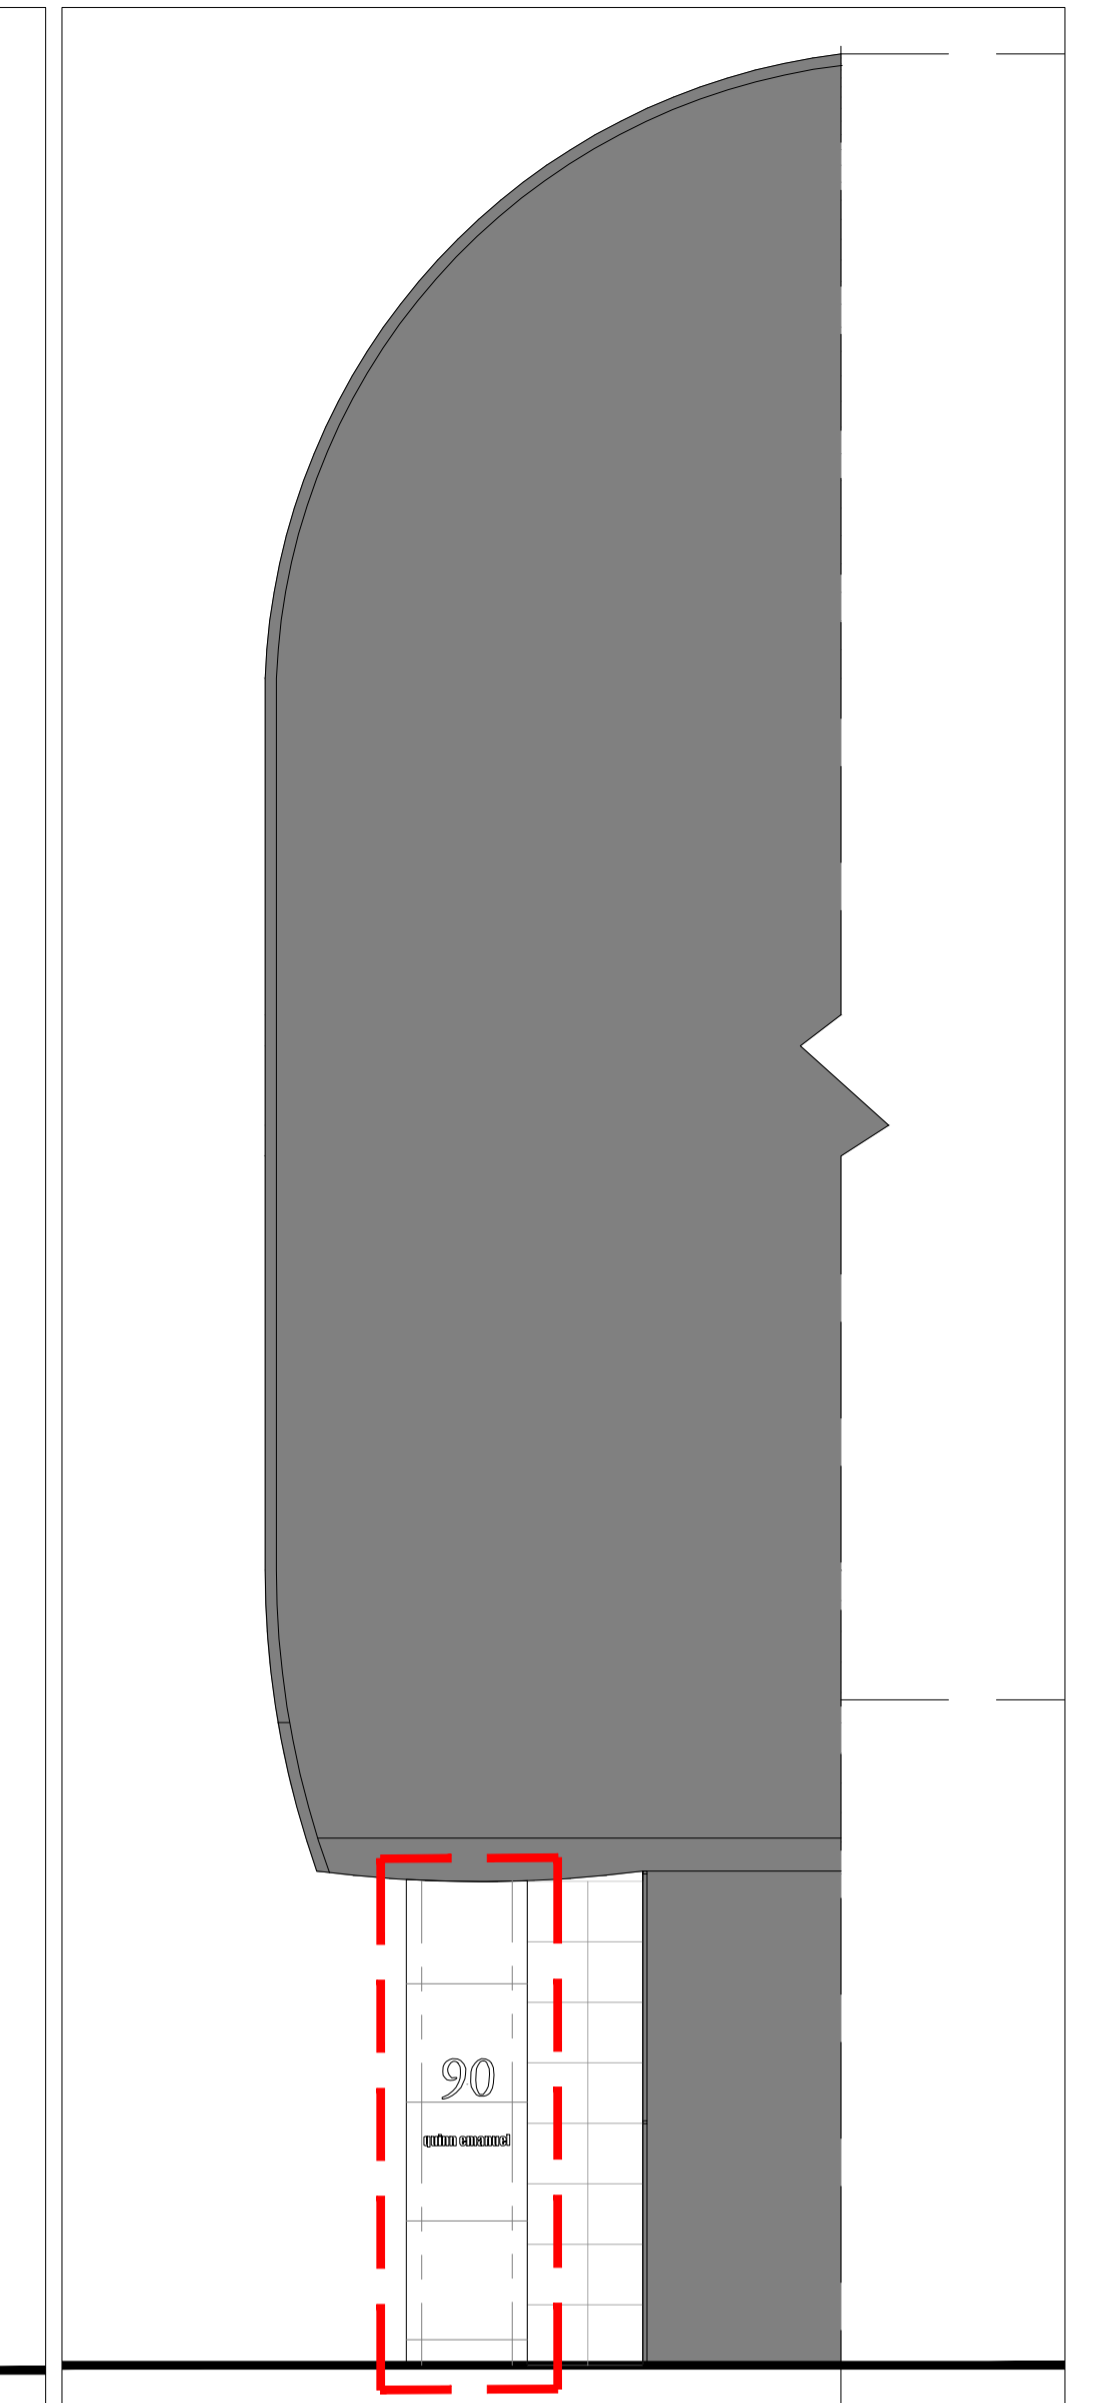

SECTION C-C SCALE 1:100

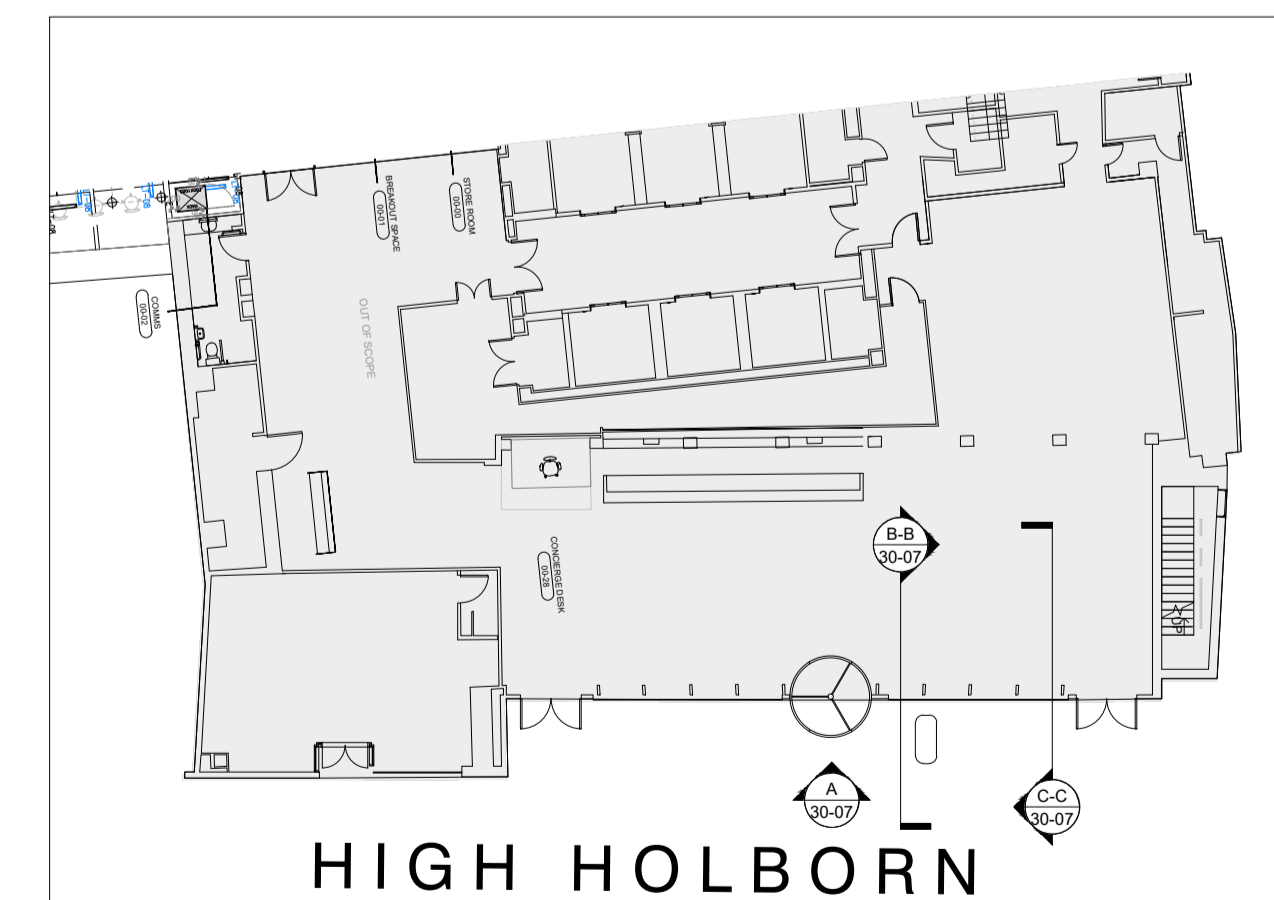

LOCATION PLAN



INFORMATION

© M Moser Associates Limited.
 All designs are the sole property of M. Moser Associates Ltd. and may not be used, transferred, or disclosed to a third party without their express permission. Electronic copies of this drawing are supplied for convenience only. No dimensions or other information should be inferred from the electronic copy unless specifically shown on the hard copy drawings or specifications. Do not scale from this drawing. Figured dimensions only are to be used 'For Construction' and any scaling of the drawing will be at the Contractor's risk. Contractor to verify all dimensions, levels, and components on-site. Any discrepancies shall be addressed in writing to this office for clarification prior to the commencement of the work, otherwise the Contractor shall bear full responsibility for any associated cost. Any claims for variations or extras shall be submitted to this office for assessment prior to approval of any such variation or extra. This drawing is to be read on conjunction with all other contract documentation.

Rev	Date	Description
C1	05.03.2021	ISSUE FOR INFORMATION

Rev	Date	Description

Project: QUINN EMANUEL
 90 HIGH HOLBORN
 London

M MOSER ASSOCIATES
 CREATING WORKPLACES FOR GLOBAL BUSINESS
 St Magnus House,
 3 Lower Thames Street,
 London,
 United Kingdom
 EC3R 6HD
 T (+44) 020 7621 5400
 www.mmoser.com

Drawing Title:
 PROPOSED FACADE ELEVATIONS

Job No.:
 7-2009

Dwg. No.:
 30-07

Rev:
 C1

Scale:
 VARIES @ A1

Drawn By:
 SK

Checked By:
 SM

Cad File Name:
 P:\11 PROJECTS\2007\11-2007-003 QUINN EMANUEL\PRODUCTION
 INFORMATION_CONSTRUCTION\ ELEVATIONS\30-07.dwg

Print Date/Time:
 06/03/2021 10:02