



1. Do not scale off this drawing.
2. Any discrepancies to be referred to the Architect.
3. This drawing is to be read in conjunction with all relevant specifications and other drawings issued by the Architect, and other specialists.
4. This drawing is copyright and is not to be reproduced without Gunn Associates permission.
5. IF IN DOUBT, ASK.

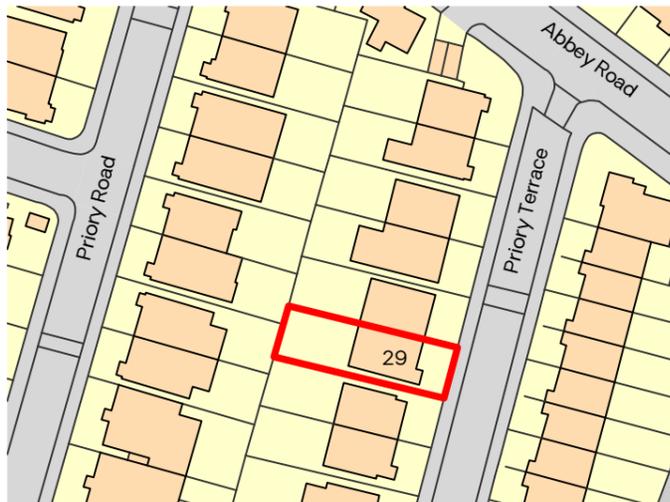

1 Location Plan  
Scale: 1:1250

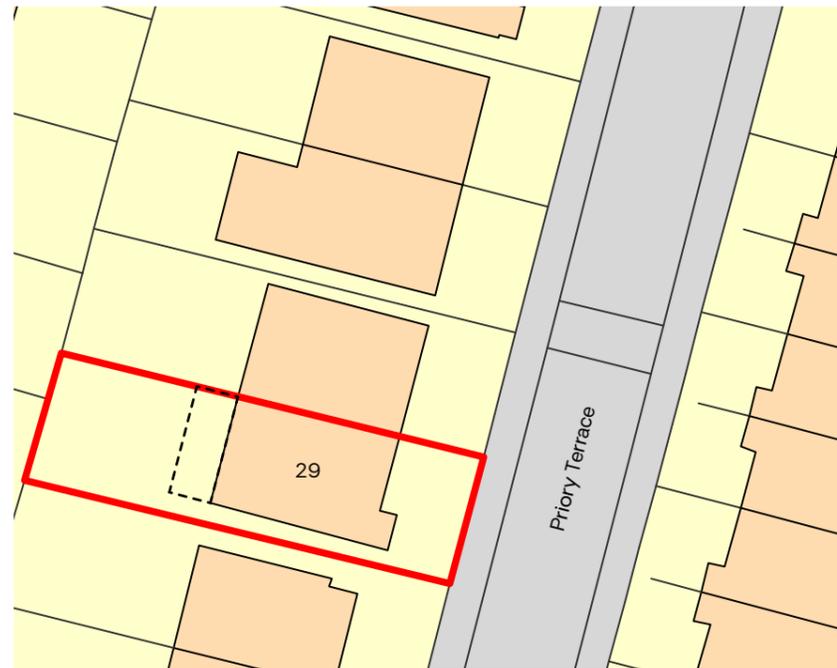

2 Block Plan  
Scale: 1:500



| Revision description | Date | Drawn | Rev |
|----------------------|------|-------|-----|
| -                    | -    | -     | -   |

# GUNN

020 7377 5458  
info@gunn-associates.com  
gunn-associates.com

Client  
Design Your Basement Limited  
Project  
29 Priory Terrace, NW6 4DG

Drawing title  
**Location and Block Plans**

Drawing No.  
**749.LN.001**

Revision  
-

Status  
Planning

Drawn by  
DG

Date  
24.02.2021

Scale  
various @ A3

