


1. Do not scale off this drawing.
2. Any discrepancies to be referred to the Architect.
3. This drawing is to be read in conjunction with all relevant specifications and other drawings issued by the Architect, and other specialists.
4. This drawing is copyright and is not to be reproduced without Gunn Associates permission.
5. IF IN DOUBT, ASK.

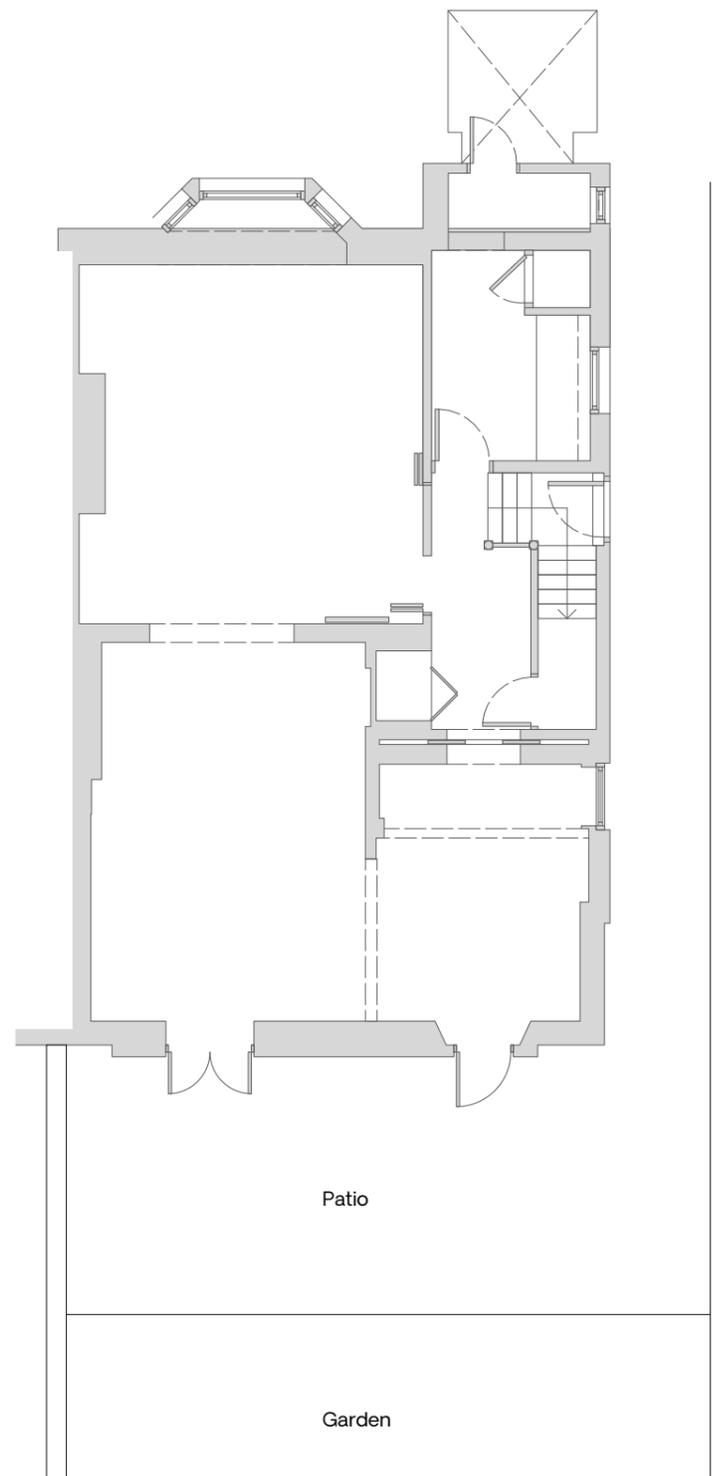

Revision description	Date	Drawn	Rev
----------------------	------	-------	-----

# GUNN

020 7377 5458  
 info@gunn-associates.com  
 gunn-associates.com

Client  
 Design Your Basement Limited  
 Project  
 29 Priory Terrace, NW6 4DG

Drawing title  
**Existing Lower Ground Plan**

Drawing No. <b>749.EX.001</b>	Revision -
----------------------------------	---------------

Status Planning	Drawn by DG
--------------------	----------------

Date 24.02.2021	Scale 1:100 @ A3
--------------------	---------------------

