


22 HIGHFIELD GROVE N6 6HN

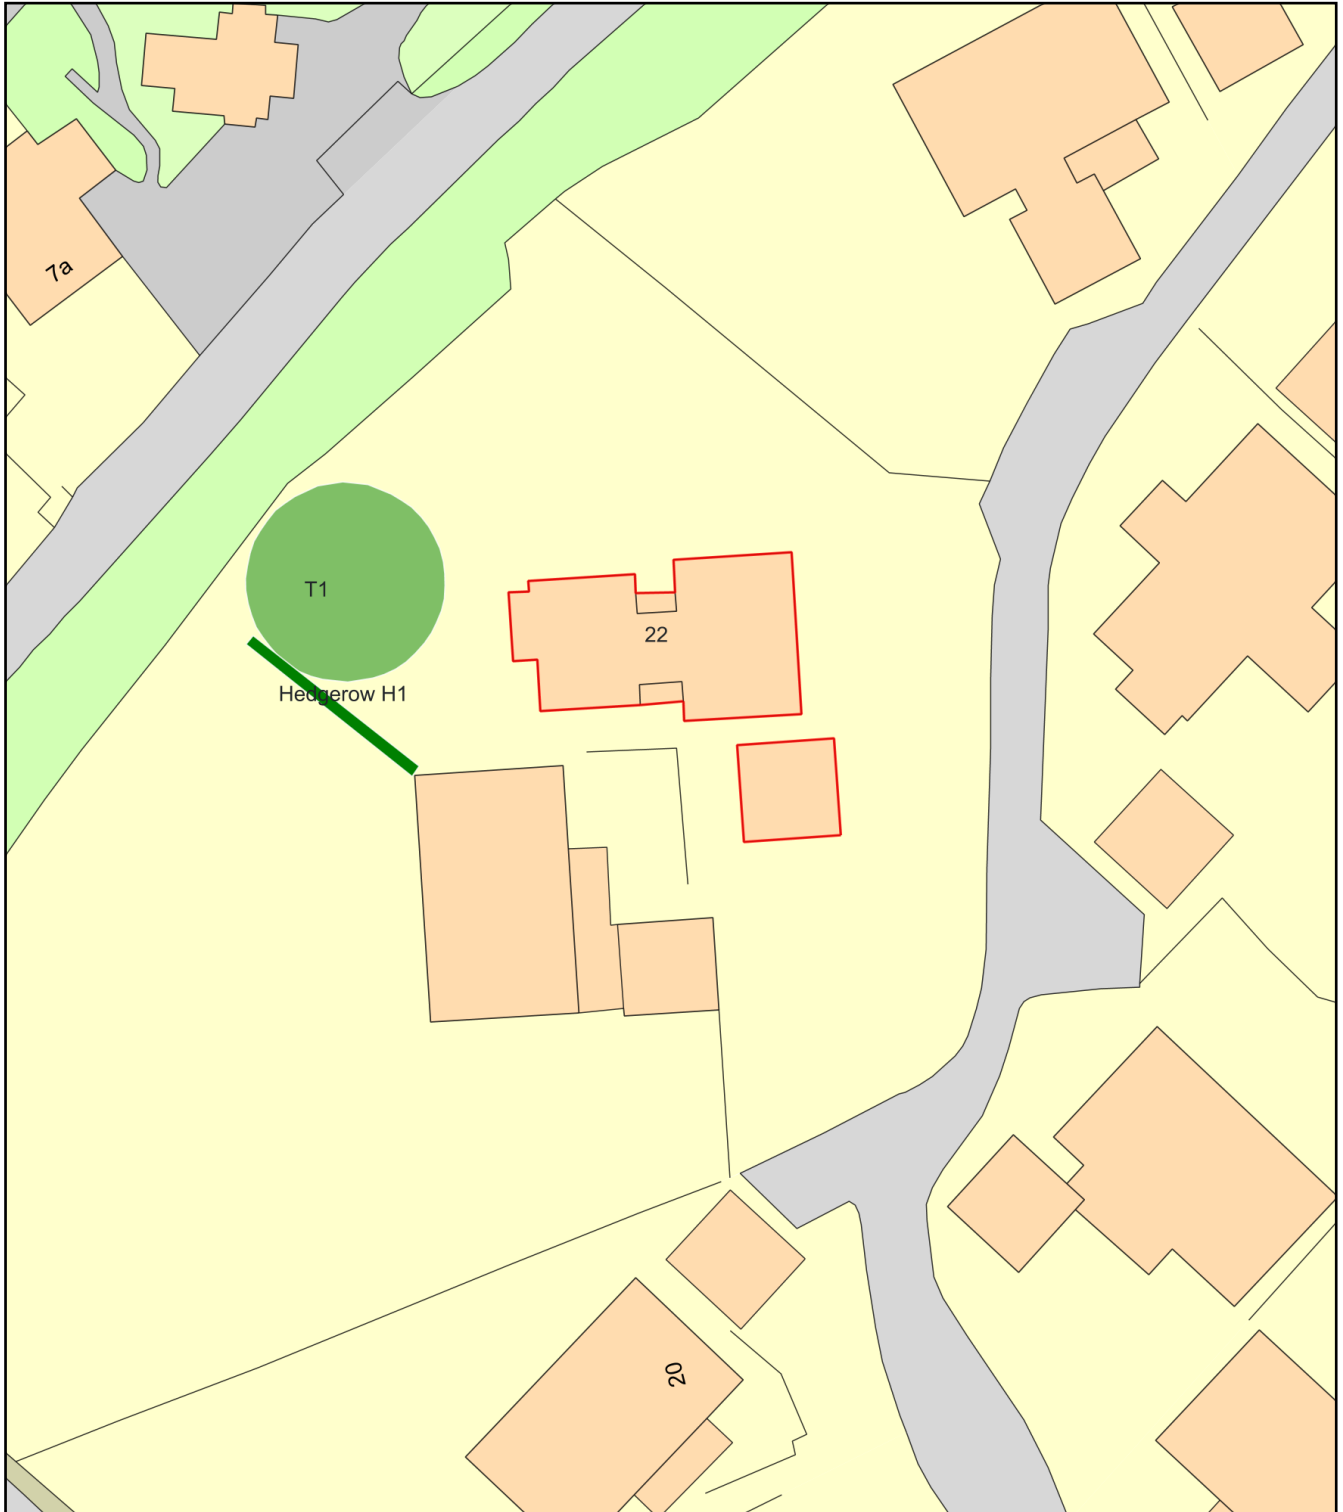

0 20
Metres



Plan Produced for: L.B.CAMDEN

Date Produced: 18 Mar 2021

Plan Reference Number: TQRQM21077113032467

Scale: 1:500 @ A4