
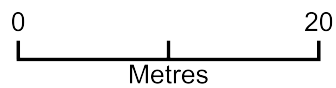


TREE SURVEY PLAN - 8 LINDFIELD GARDENS NW3 6PU

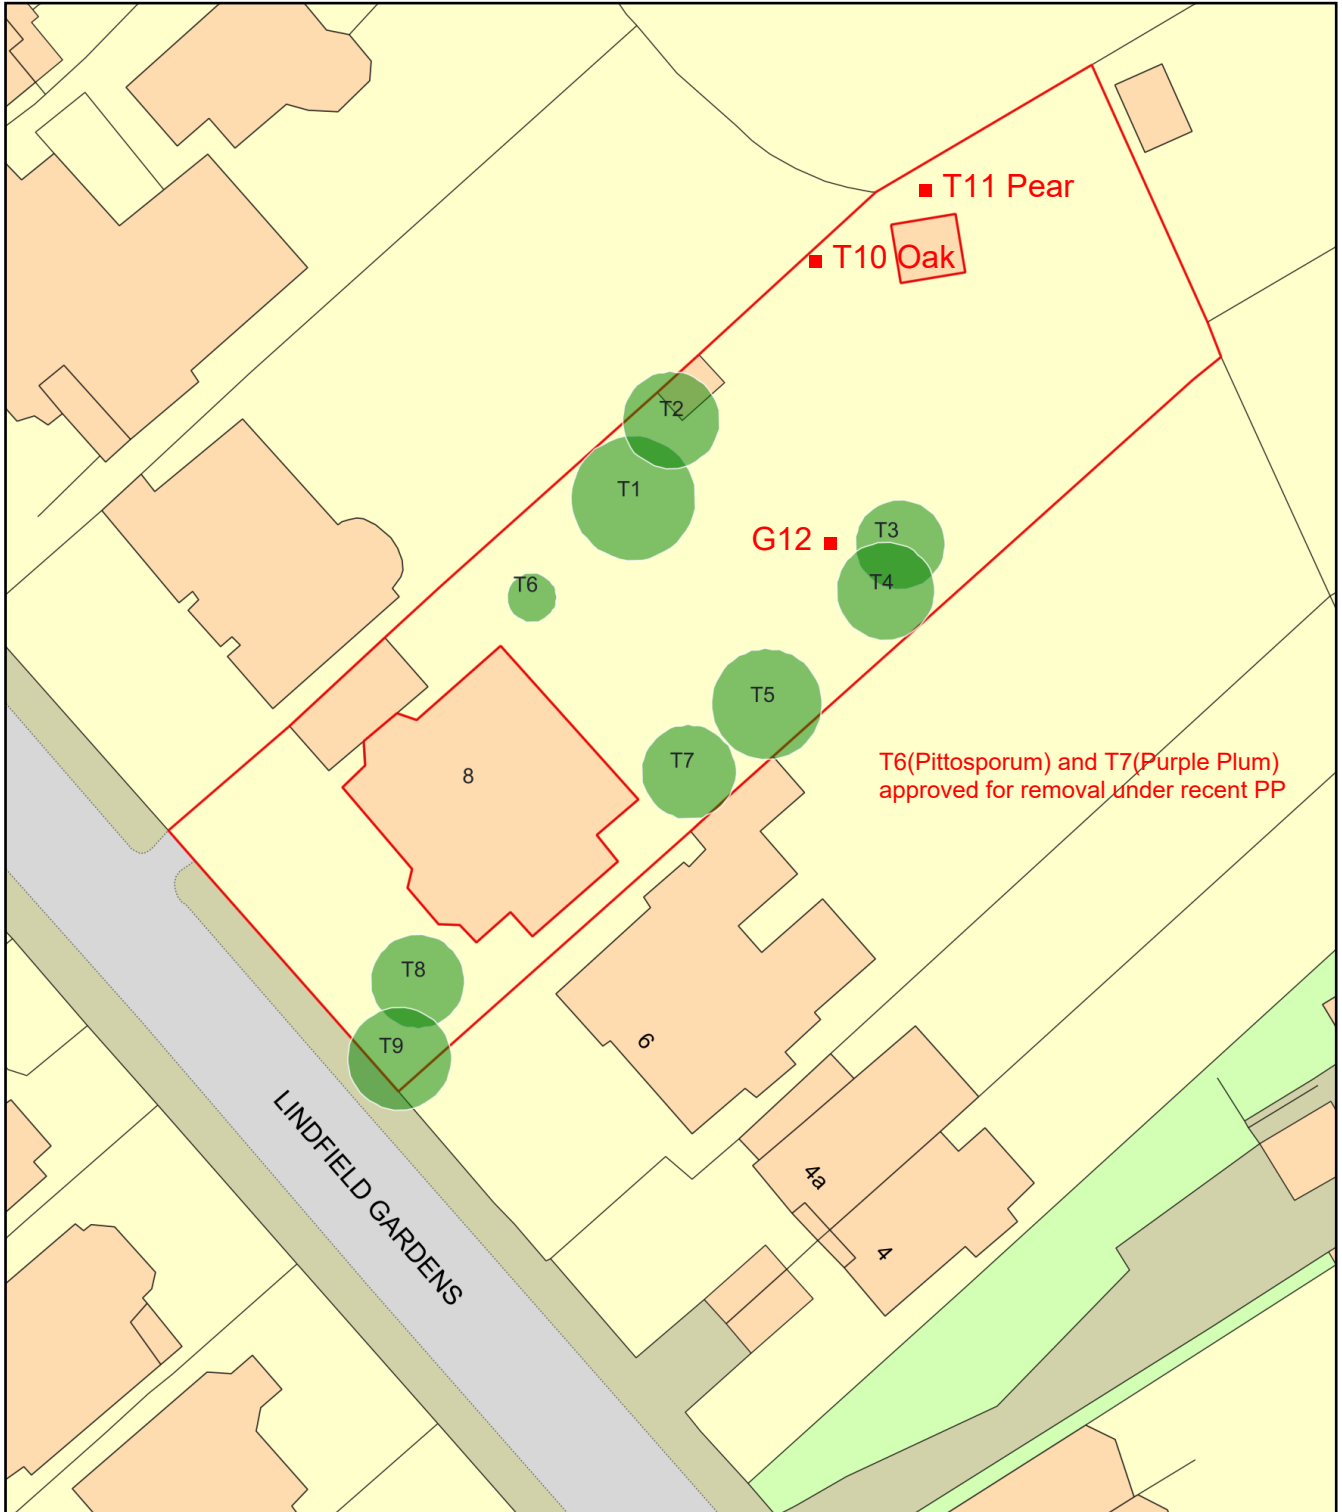

Plan Produced for: **MARC LIXENBERG**

Date Produced: 21 Oct 2020 **updated 18.3.21**

Plan Reference Number: TQRQM20295144742103

Scale: 1:500 @ A4