
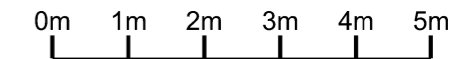


- General Notes
1. Do not scale
 2. All dimensions are shown in millimetres unless otherwise noted
 3. Refer to project based risk assessments before undertaking any work
 4. Notify the architect of any discrepancy immediately

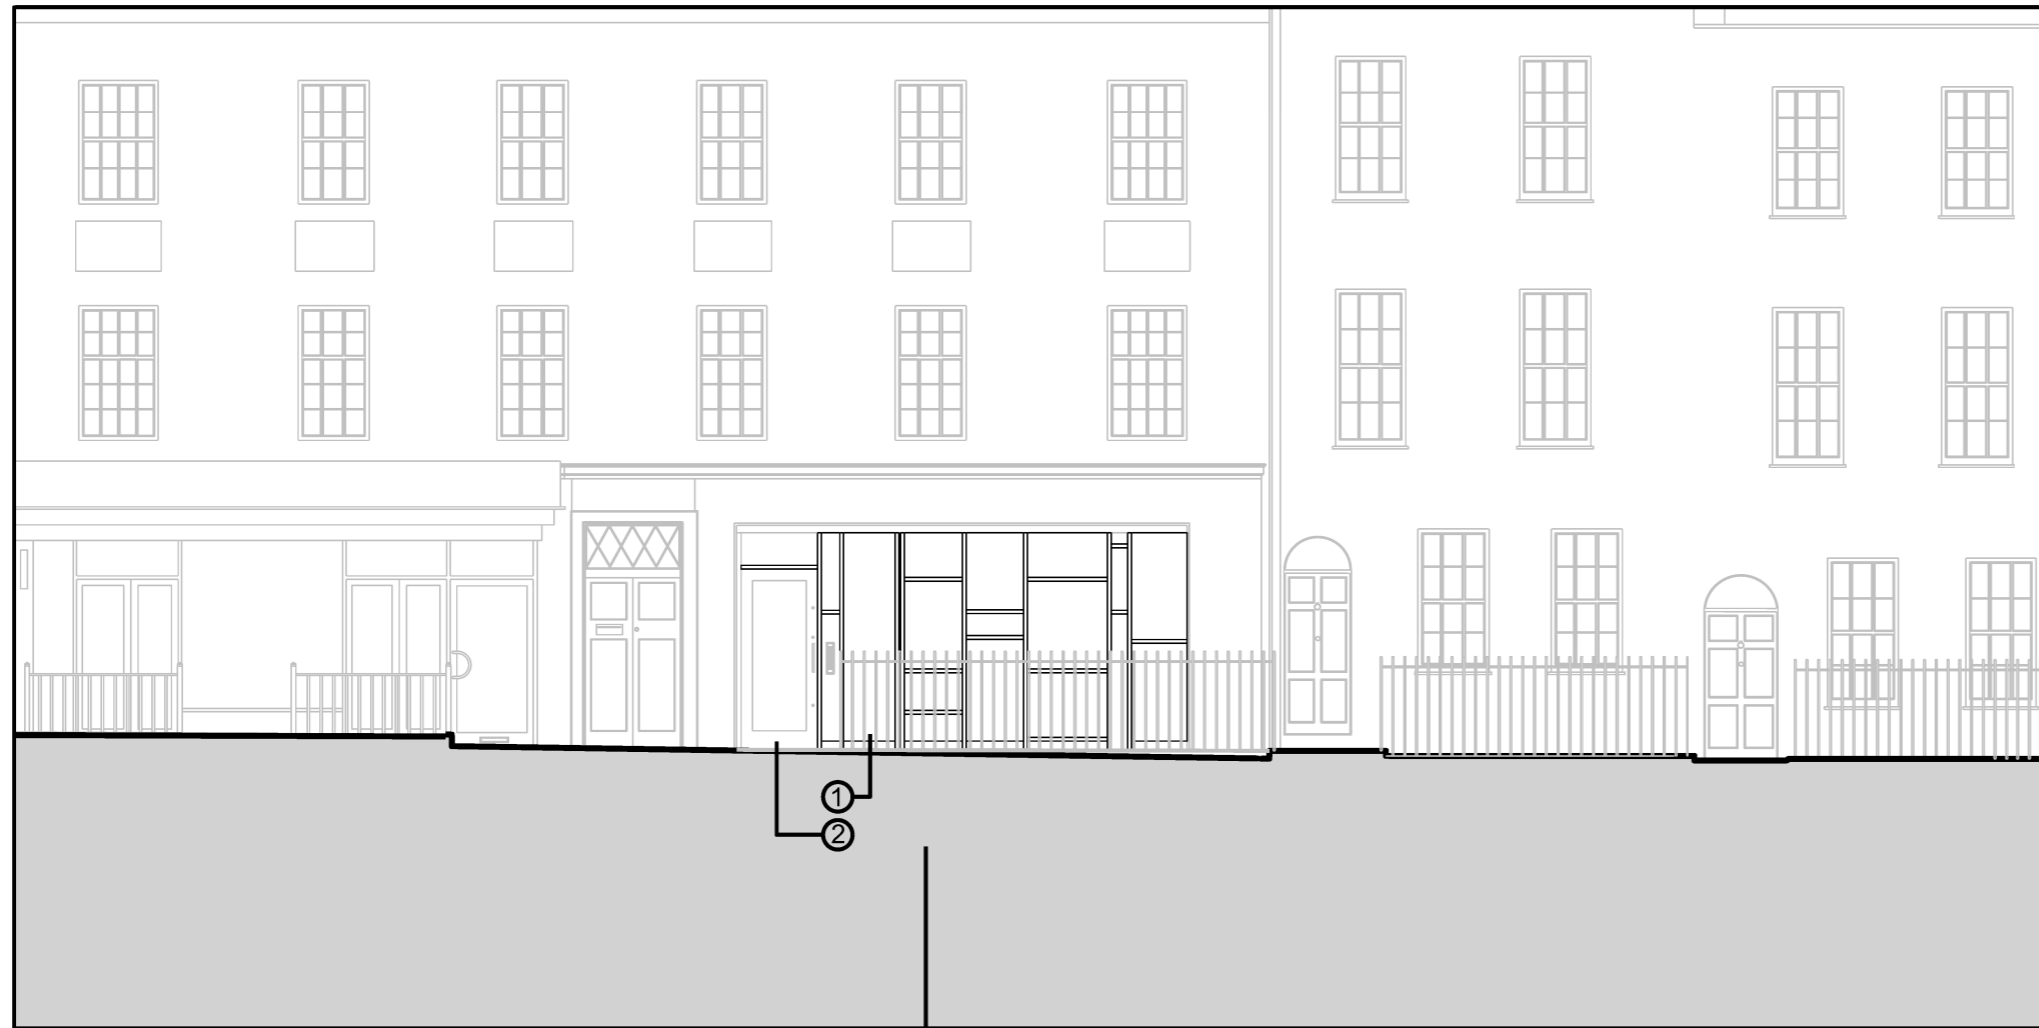

Rev	Date	Reason For Issue	Chk
-----	------	------------------	-----

David Lees Architects
david@davidleesarchitects.co.uk 07597 573 892

Client
Private Client

Project
64 / 68 Millman Street
London WC1N 3EF

Title
Proposed Millman Street Elevation

Status
Planning

Project Number 2030	Date 2021/02/10	Checked By DL
------------------------	--------------------	------------------

Revision P1	Scale @ ISO A3 1:100	Approved By DL
----------------	-------------------------	-------------------

Drawing Number
A-1-005

Elevation to Millman Street, showing railings

Proposed section cut through this line

Notes

- 1) New railings to follow same height / colour / line as existing neighbouring railings
- 2) New bridge link to entrance to ground floor flat.