

COPYRIGHT © ZAMBRERO PTY LTD. THIS DRAWING IS THE PROPERTY OF ZAMBRERO PTY LTD. DESIGN AND COPYRIGHT ARE RESERVED BY THEM. THE DRAWING IS ISSUED UPON CONDITION IT IS NOT COPIED, REPRODUCED, RETAINED OR DISCLOSED TO ANY UNAUTHORISED PERSON EITHER WHOLLY OR IN PART WITHOUT PRIOR WRITTEN CONSENT OF ZAMBRERO PTY LTD. ALL RIGHTS RESERVED.



REV	DESCRIPTION	DATE
D	PLANNING APPLICATION	02.03.21

DRW BY: GL

CHK BY:

SCALE @ A2:

1 : 1250

PROJECT NAME:

ZAMBRERO KENTISH TOWN RD

PROJECT ADDRESS:

198 KENTISH TOWN ROAD,
KENTISH TOWN, NW5 2AE


DRAWING NAME:

SITE PLAN

DRAWING NO.:

00

COPYRIGHT © ZAMBRERO PTY LTD. THIS DRAWING IS THE PROPERTY OF ZAMBRERO PTY LTD. DESIGN AND COPYRIGHT ARE RESERVED BY THEM. THE DRAWING IS ISSUED UPON CONDITION IT IS NOT COPIED, REPRODUCED, RETAINED OR DISCLOSED TO ANY UNAUTHORISED PERSON EITHER WHOLLY OR IN PART WITHOUT PRIOR WRITTEN CONSENT OF ZAMBRERO PTY LTD. ALL RIGHTS RESERVED.

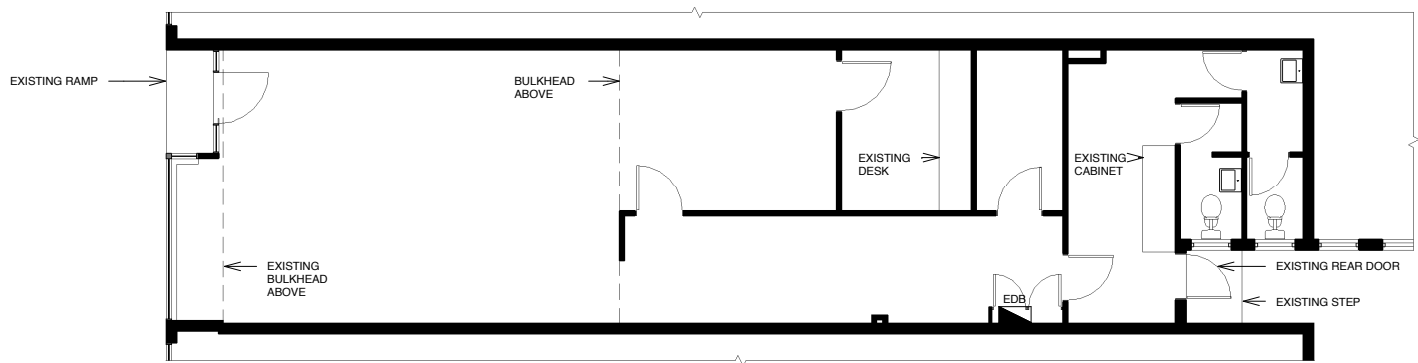

REV	DESCRIPTION	DATE
D	PLANNING APPLICATION	02.03.21

DRW BY: GL CHK BY:

SCALE @ A2: 1 : 100


PROJECT NAME:
ZAMBRERO KENTISH
TOWN RD

PROJECT ADDRESS:
198 KENTISH TOWN ROAD,
KENTISH TOWN, NW5 2AE

DRAWING NAME:
EXISTING FLOOR PLAN

DRAWING NO.:

COPYRIGHT © ZAMBRERO PTY LTD. THIS DRAWING IS THE PROPERTY OF ZAMBRERO PTY LTD. DESIGN AND COPYRIGHT ARE RESERVED BY THEM. THE DRAWING IS ISSUED UPON CONDITION IT IS NOT COPIED, REPRODUCED, RETAINED OR DISCLOSED TO ANY UNAUTHORISED PERSON EITHER WHOLLY OR IN PART WITHOUT PRIOR WRITTEN CONSENT OF ZAMBRERO PTY LTD. ALL RIGHTS RESERVED.

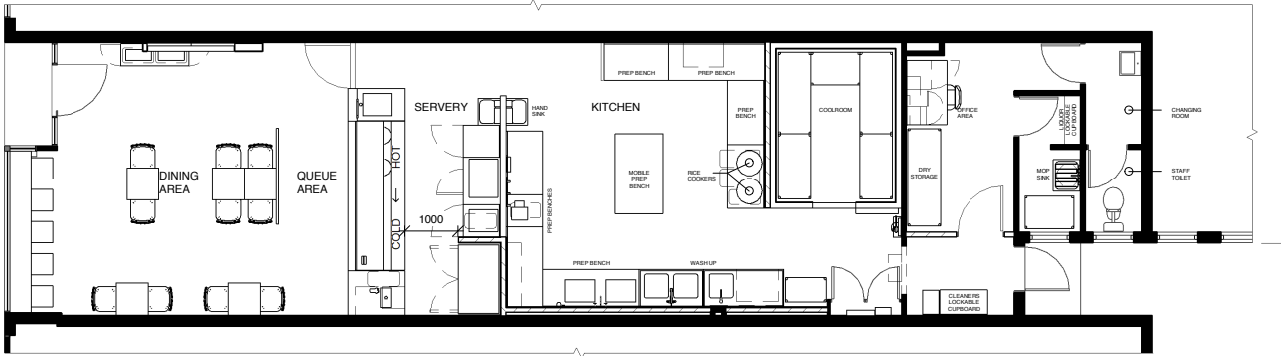

REV	DESCRIPTION	DATE
D	PLANNING APPLICATION	02.03.21

DRW BY: GL CHK BY:

SCALE @ A2: 1 : 100

PROJECT NAME:
ZAMBRERO KENTISH
TOWN RD

PROJECT ADDRESS:
198 KENTISH TOWN ROAD,
KENTISH TOWN, NW5 2AE

DRAWING NAME:
PROPOSED FLOOR PLAN

DRAWING NO.: