




6 Proposed short section
1:20@A1

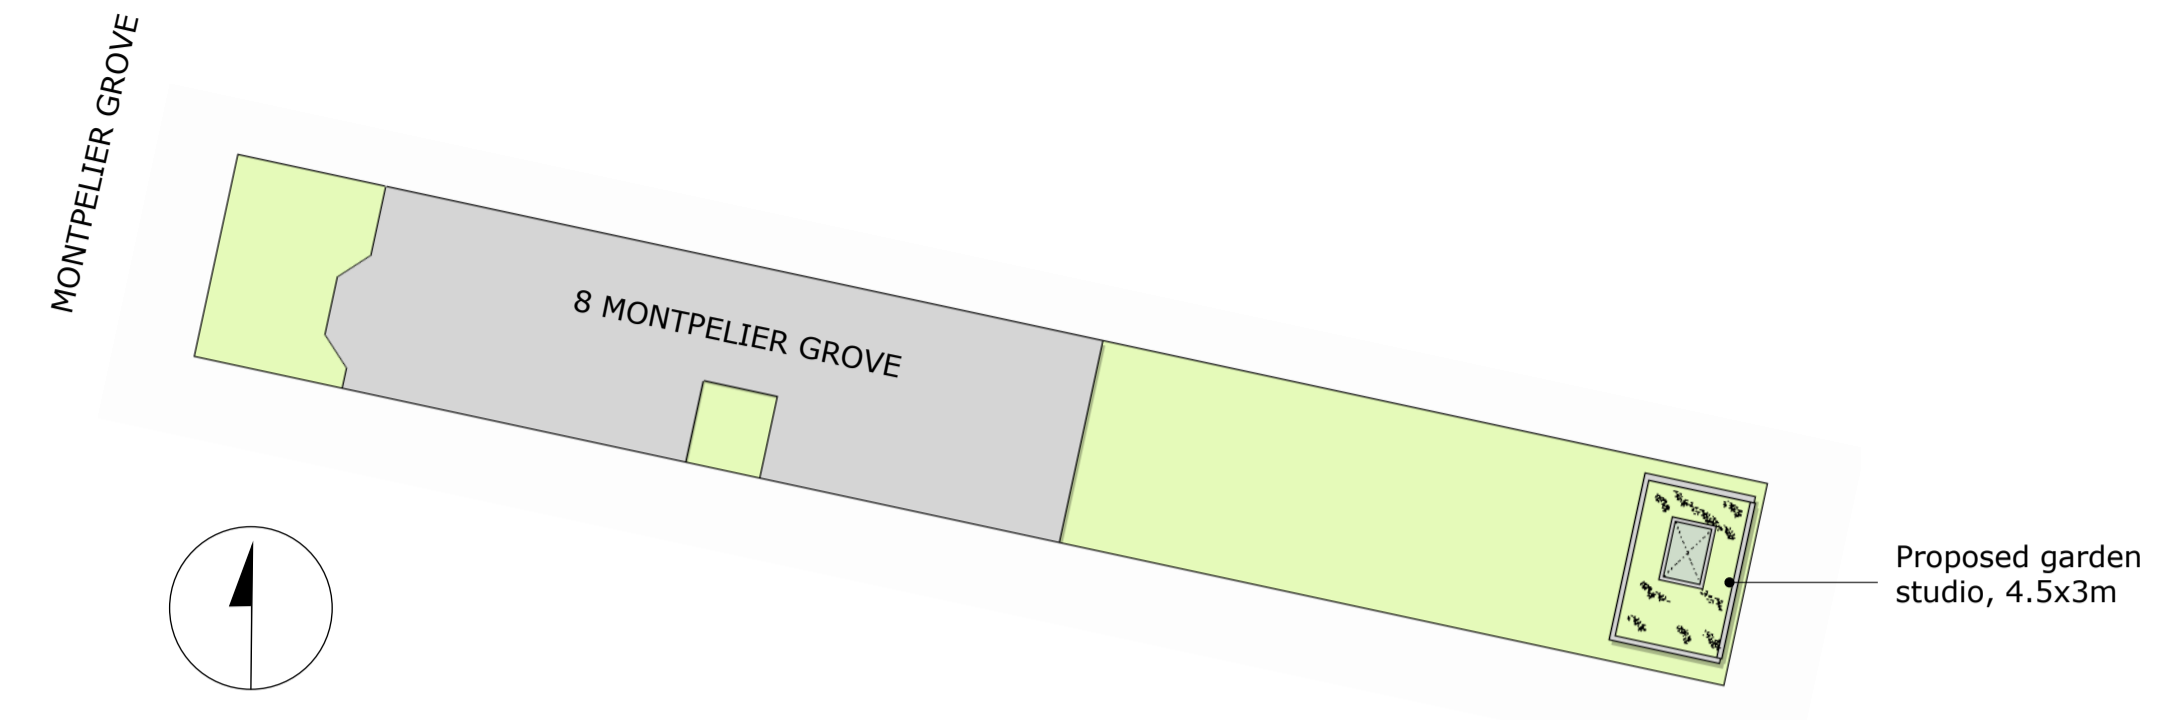


7 Proposed site plan
1:200@A1

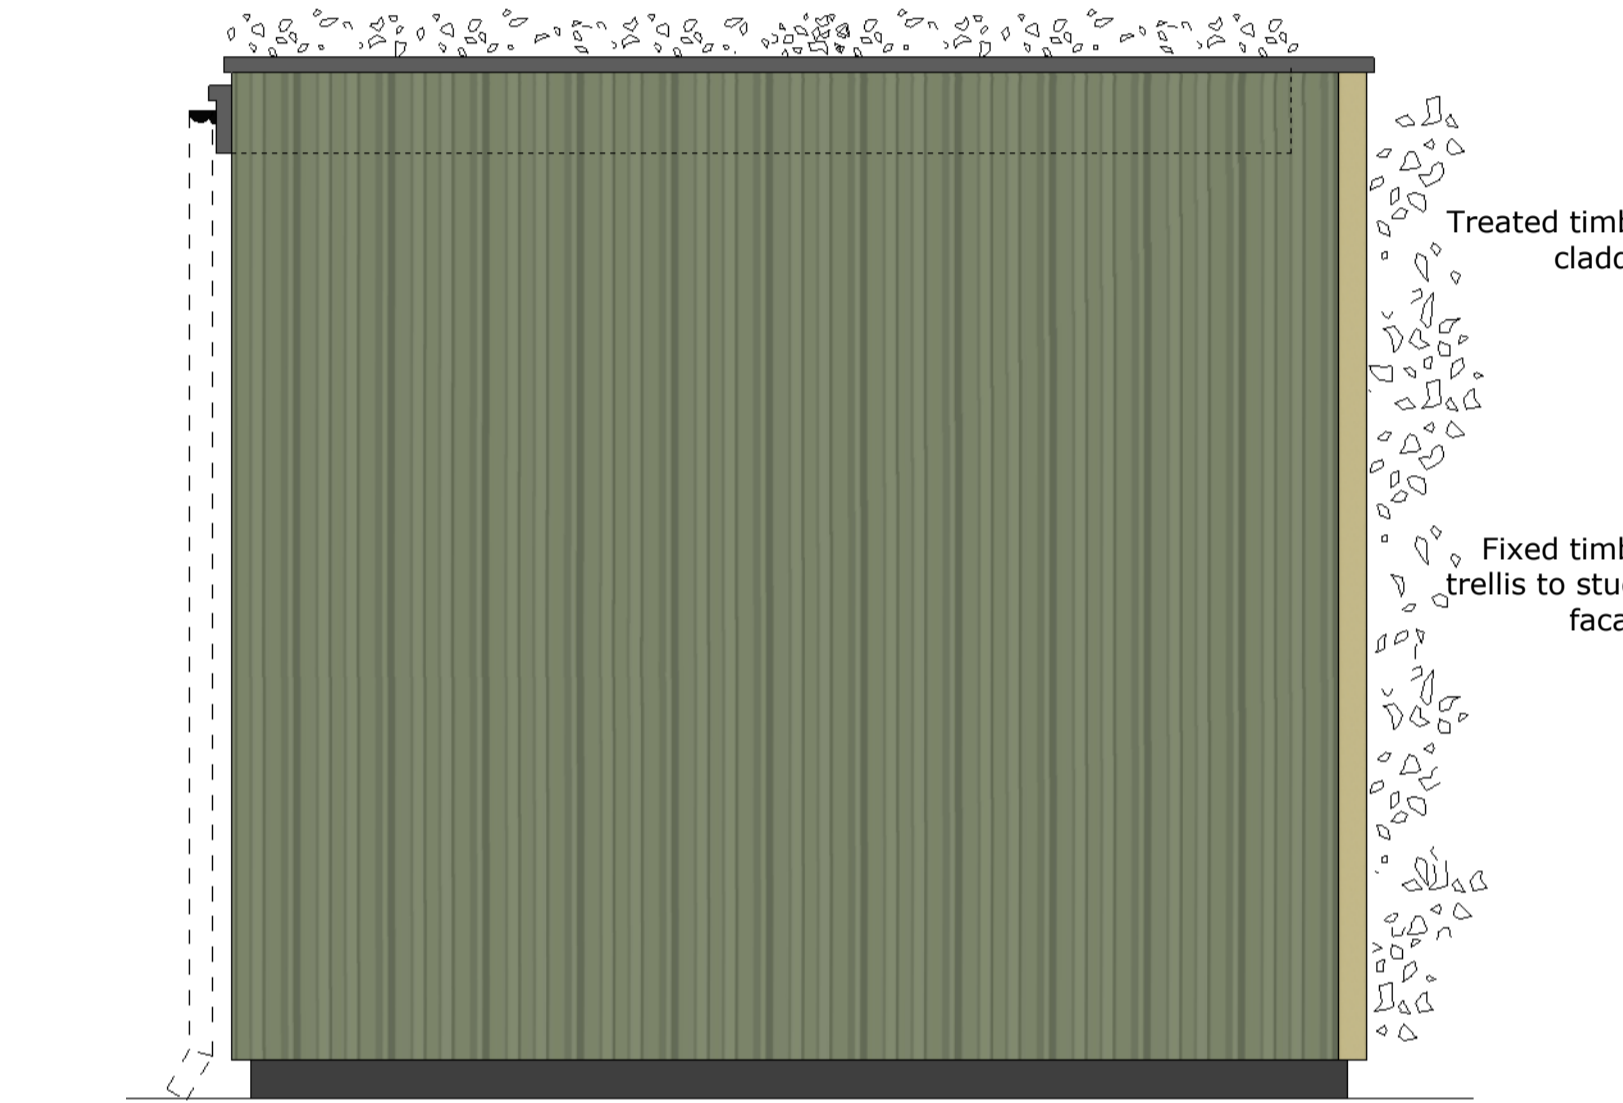


4 Proposed left elevation
1:20@A1

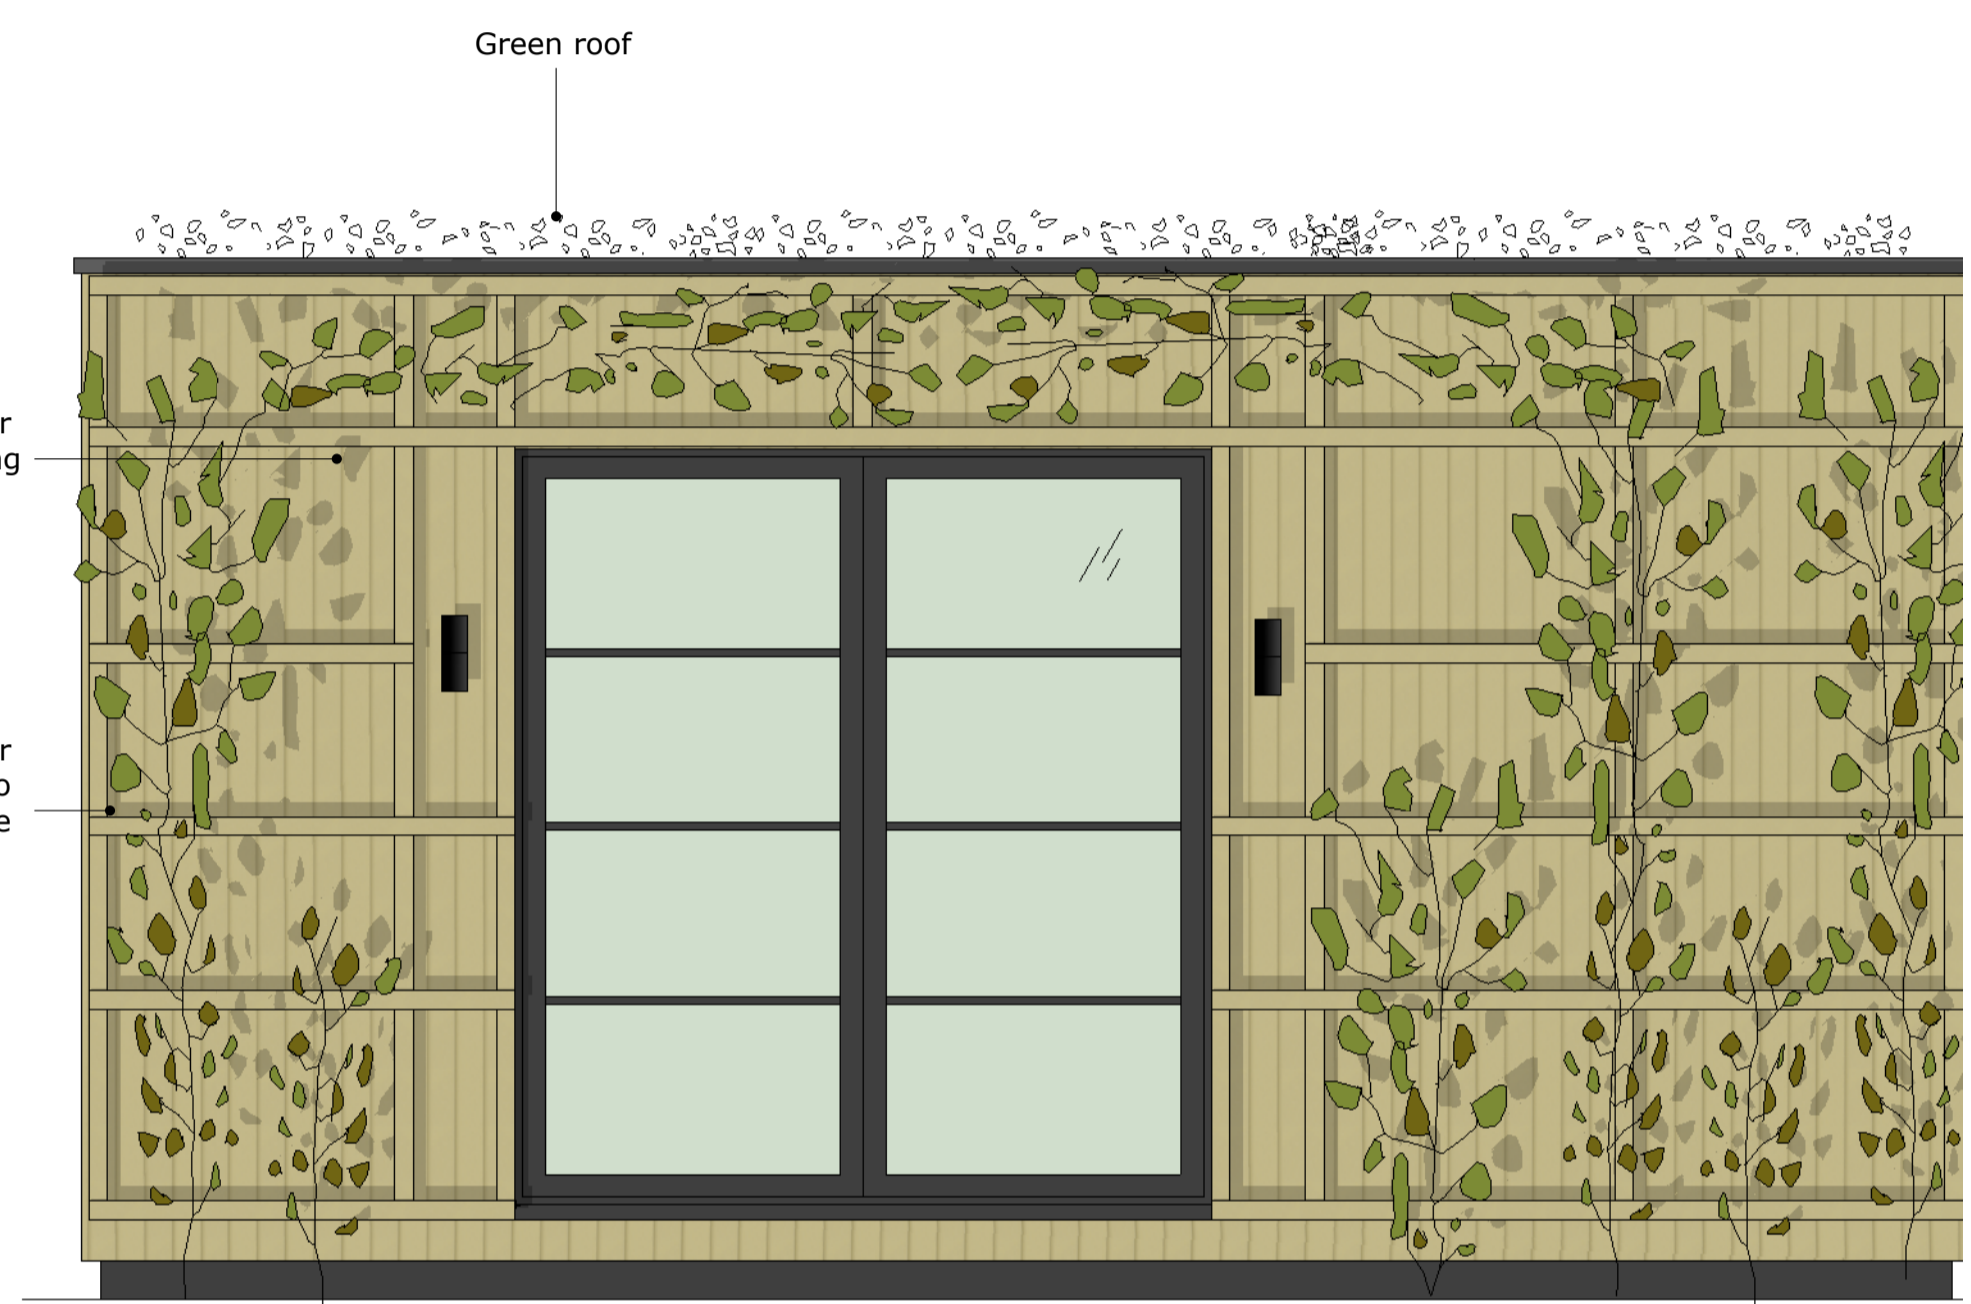


5 Proposed front elevation
1:20@A1

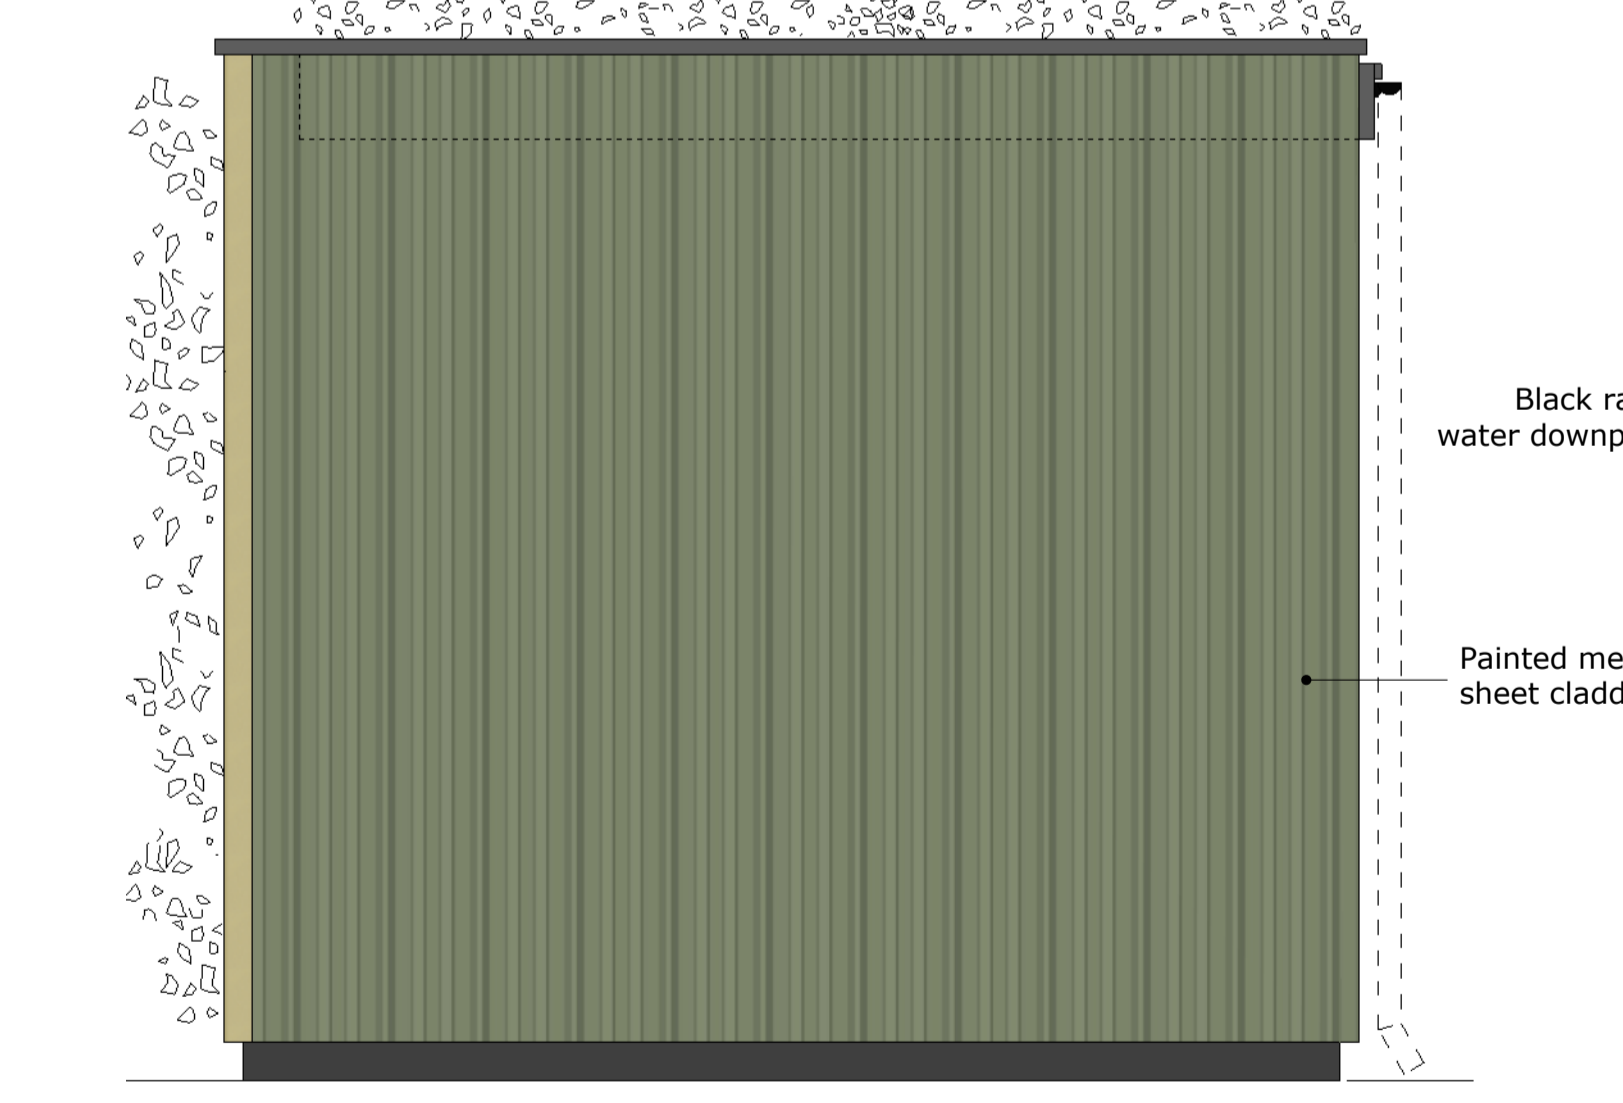


3 Proposed right elevation
1:20@A1

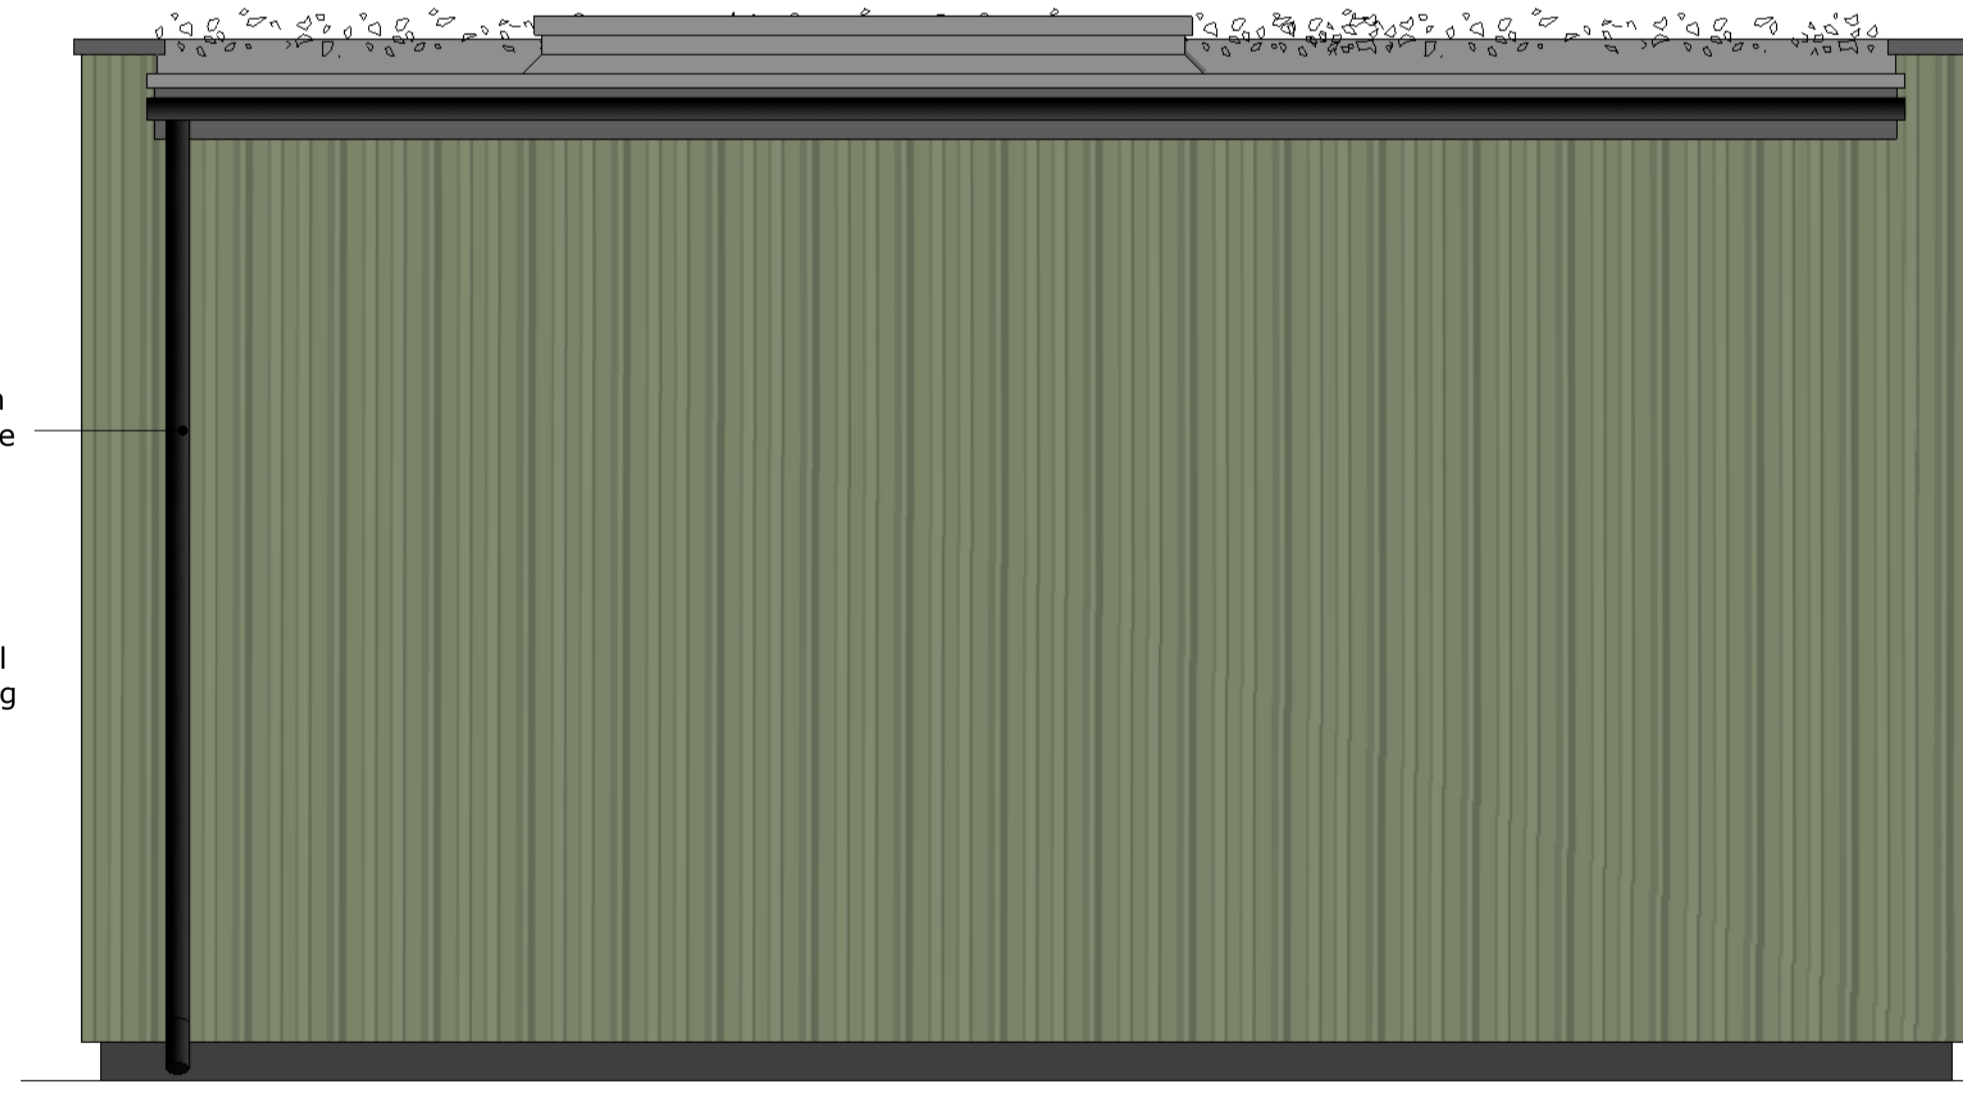

2 Proposed rear elevation
1:20@A1

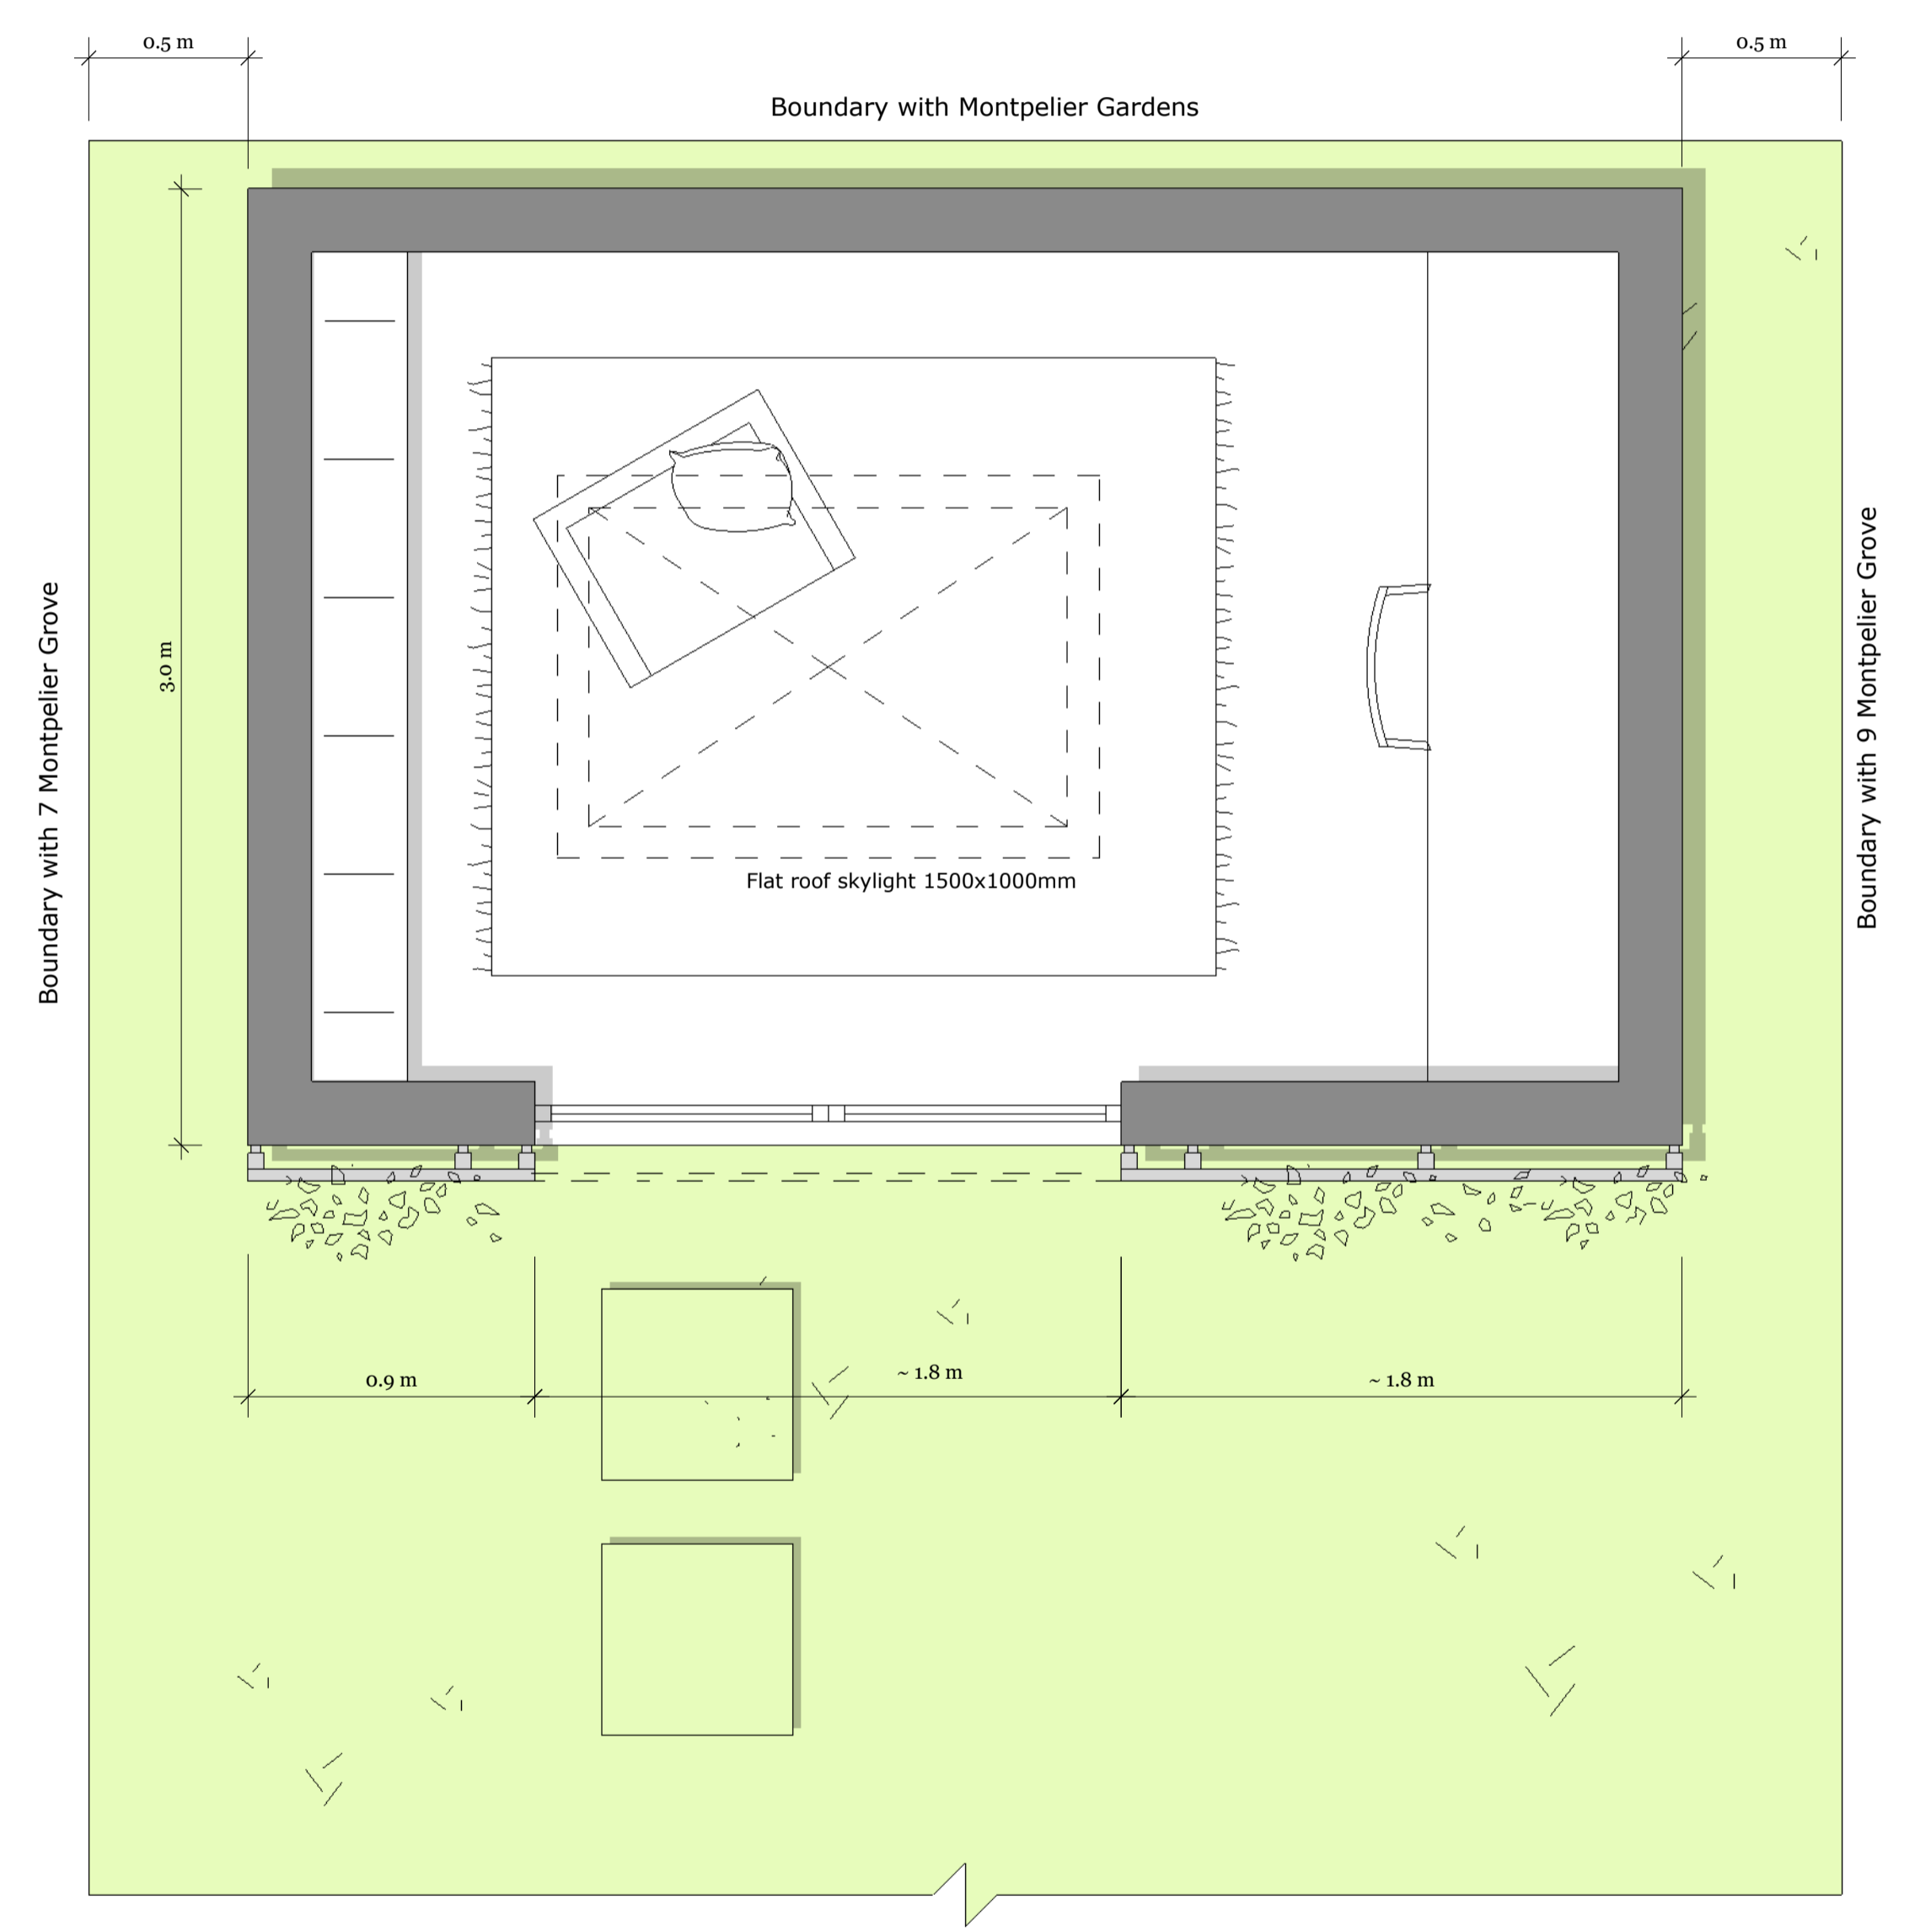

1 Proposed plan
1:20@A1

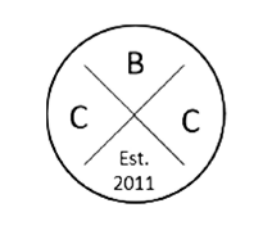

CREATIVE BUILDING CLUB

International House
64 Nile Street
London
N1 7SR

T 020 3627 2718
info@creativebuildingclub.co.uk

REVISIONS	
MM/DD/YY	NOTES
A 17/03/2021	Structure width reduced and set back from boundaries, door changed, green roof and desk window added, cladding altered
-	-
-	-
-	-
-	-

GARDEN STUDIO

GROUND FLOOR FLAT, 8 MONTPELIER GROVE, NWS 2XD, LONDON

PR-1

Scale
x
As shown@A1

Date
x
18.03.2021