


REVISIONS

Rev. By Date

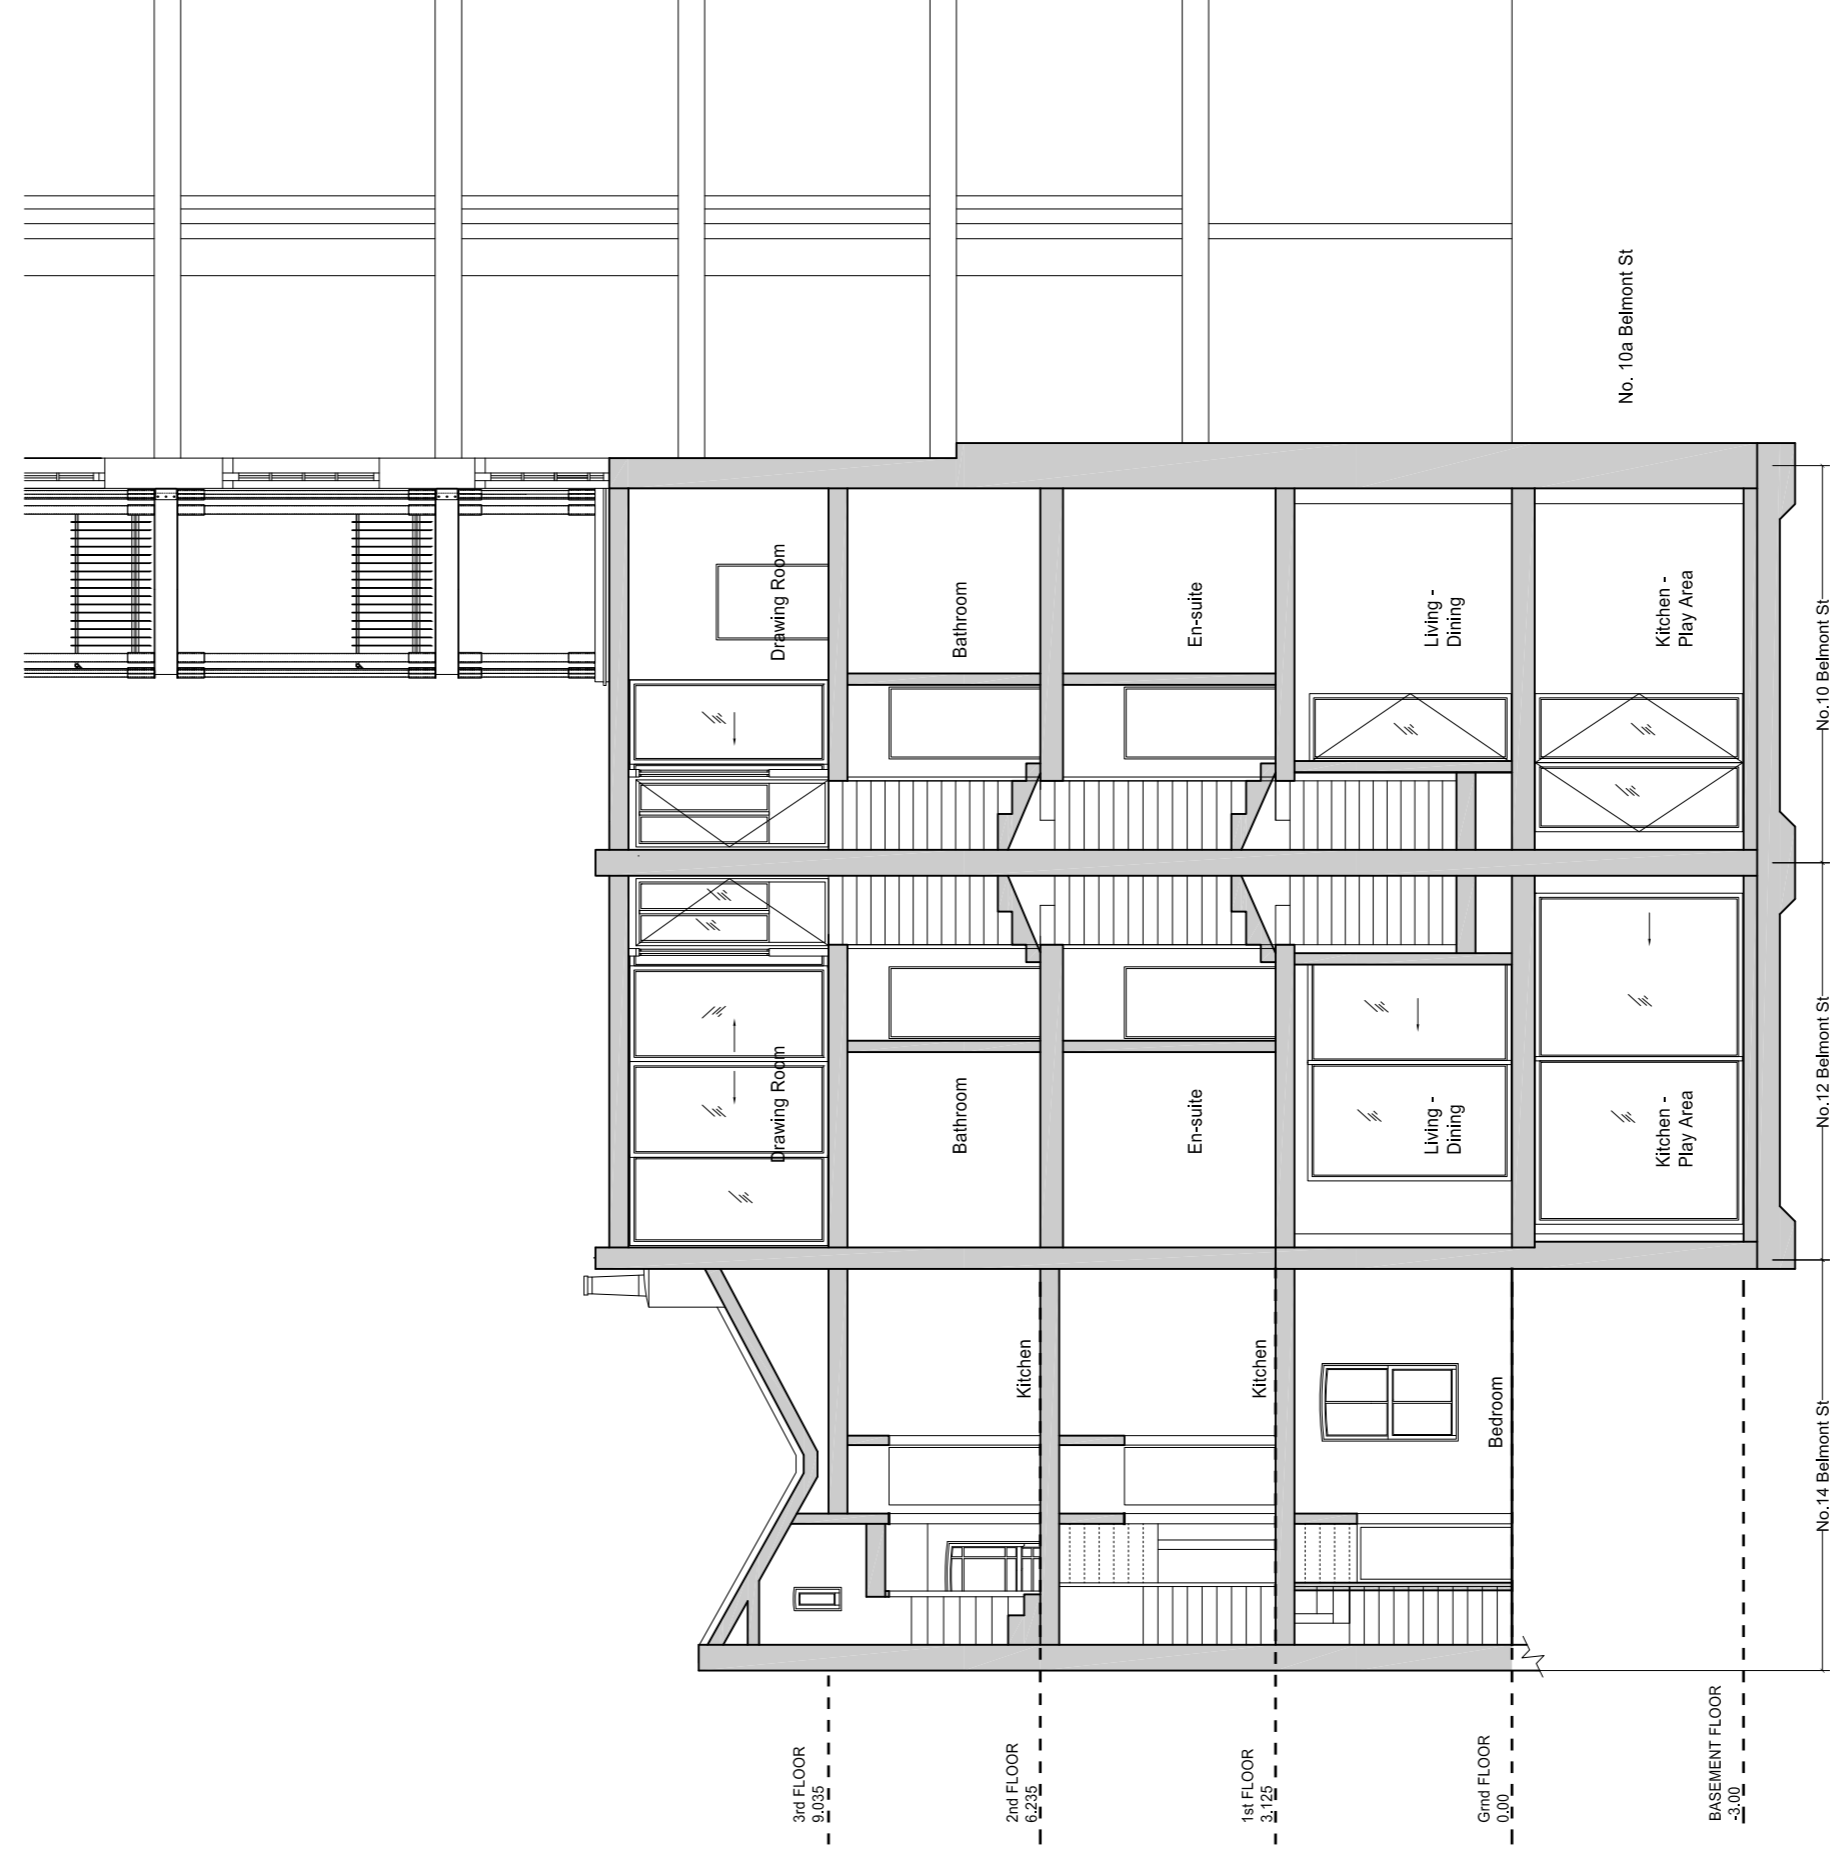

EXISTING SECTION B-B'

PLANNING APPLICATION

ALL DIMENSIONS TO BE CHECKED ON SITE
WORK TO FINISHED DIMENSIONS ONLY
REPAIRS TO EXISTING STRUCTURE TO BE
AT ONCE BEFORE PROCEEDING

Contemporary Design Solutions

46 Great Marlborough Street
London
W1F 7JY
Telephone: 020 7464 6200 Fax: 020 7464 6464

Client
**RISETALL LTD
WARMHAZE LTD**

Project Title
New Roof Terraces and Privacy Screening
Flat 5, 10 Belmont Street, 10a Belmont St, 12 Belmont St
LONDON NW1

Drawing Title
Existing Section B-B'

Scale: 1:100@A1:200@A3 Date: March 2021
 Drawn: LV Checked: -
 Drawing No.: **210310-A(SO)301**
 Rev.: -